

THE CITY OF PROVIDENCE  
STATE OF RHODE ISLAND AND PROVIDENCE PLANTATIONS

# RESOLUTION OF THE CITY COUNCIL

No. 715

Approved November 22, 1965

RESOLVED, That permission is granted to clean by sandblast process the exterior elevations of the Jackson Building, located at 566 South Main street, all in accordance with attached petition of A. & D. Construction Company, which petition has been approved by the Director of the Department of Building Inspection.

IN CITY COUNCIL

NOV 18 1965

READ and PASSED

*Russell G. Boyle*  
President  
*Winnifred C. Bishop*  
Clerk

APPROVED

NOV 22 1965

*Joseph A. Porley*  
MAYOR

RESOLUTION  
OF THE  
CITY COUNCIL.

*Meran, Deaga and Russell, they request*

**CITY OF PROVIDENCE**  
STATE OF RHODE ISLAND AND PROVIDENCE PLANTATIONS

**PETITION TO THE CITY COUNCIL**

**TO THE HONORABLE CITY COUNCIL OF THE CITY OF PROVIDENCE:**

*The undersigned respectfully petitions your honorable body*  
for permission to clean by sand blast process exterior  
elevations of Jackson Building located at 566 South Main  
Street.

**APPROVED**  
*Vincent DiMase*  
DIRECTOR OF THE DEPARTMENT *922*  
OF BUILDING INSPECTION

*A & D Corst Co*  
*Arthur Howard Dordick*

**IN CITY COUNCIL**

**NOV 18 1965**

**READ AND GRANTED**

*Vincent Vespeia*  
CLERK

# RESOLUTION OF THE CITY COUNCIL

No. 716

Approved November 22, 1965

RESOLVED,

THAT the City Treasurer of the City of Providence is hereby authorized on behalf of the City of Providence as Trustee under the Ebenezer Knight Dexter Trust to assign, transfer, sell or otherwise dispose of any and all registered securities now or hereafter held by the City of Providence in its representative or fiduciary capacity as the said Trustee under the Ebenezer Knight Dexter Trust.

It is further resolved that said City Treasurer is authorized on behalf of the City of Providence as Trustee under the Ebenezer Knight Dexter Trust to sign, execute and deliver all necessary documents, instruments and assignments to effect the aforesaid assignments and sales.

It is further resolved that any and all action as authorized herein previously taken by the said City Treasurer of the City of Providence is hereby ratified.

It is further resolved that Resolution No. 512 of the City Council, approved October 6, 1961, is hereby rescinded.

IN CITY COUNCIL

NOV 18 1965

READ and PASSED

*Samuel J. Boyle*  
President  
*Annunzio C. Regalia*  
Clerk

APPROVED

NOV 22 1965

*Joseph A. Boyle*  
Mayor

RESOLUTION  
OF THE  
CITY COUNCIL

AUTHORIZING THE CITY TREASURER TO ASSIGN AND DISPOSE OF REGISTERED SECURITIES HELD BY THE CITY OF PROVIDENCE AS TRUSTEE UNDER THE EBENEZER KNIGHT DEXTER TRUST.

IN CITY  
COUNCIL

NOV 4 - 1965

FIRST READING  
REFERRED TO COMMITTEE ON  
FINANCE

*Herbert Chapin*, CLERK

THE COMMITTEE ON

FINANCE

Approves Passage of  
The Within Resolution

NOV 12 1965  
Chairman

*Mr. McCaskey, by request*

FILED

OCT 26 2 45 PM '65

DEPT. OF CITY CLERK  
PROVIDENCE, R.I.

THE CITY OF PROVIDENCE  
STATE OF RHODE ISLAND AND PROVIDENCE PLANTATIONS

# RESOLUTION OF THE CITY COUNCIL

No. 717

Approved November 22, 1965

RESOLVED, That a Special Committee of the City Council consisting of five members to be appointed by the President thereof, for the purpose of inviting and meeting with owners of property located in the City of Providence, which is presently exempted from the assessment of real estate and personal property taxes, and developing a voluntary plan whereby such property owners shall agree to pay to the City of Providence a fair share of such taxes, which, but for such exemption, would be levied on their property.

IN CITY COUNCIL

NOV 18 1965

READ and PASSED

*Russell J. Boyle*  
President  
*William C. Pappia*  
Clerk

APPROVED

NOV 22 1965

*Joseph A. Pearley Jr.*  
MAYOR

RESOLUTION  
OF THE  
CITY COUNCIL

IN CITY  
COUNCIL

OCT 21 1965

FIRST READING  
REFERRED TO COMMITTEE ON  
FINANCE

*Winniet Lapier*, CLERK

THE COMMITTEE ON

FINANCE

Approves Passage of  
The Within Resolution

NOV 12 1965 Chairman

*Mr. Murphy*

THE CITY OF PROVIDENCE  
STATE OF RHODE ISLAND AND PROVIDENCE PLANTATIONS

# RESOLUTION OF THE CITY COUNCIL

No. 718

Approved November 22, 1965

RESOLVED, DECREED AND ORDERED:

That the following named highways within the  
"Weybosset Hill Project Area" shown as cross-hatched areas  
on the accompanying plan entitled "Providence, R. I.,  
Department of Public Works - Engineering Office, City  
Property Section, Map No. 062808, Dated September 9, 1965,"  
viz:

CALENDER STREET, From Sabin Street northwesterly to  
Mason Street;

BEVERLY STREET, From Sabin Street northwesterly to  
Mason Street;

UNNAMED GANGWAY, From Beverly Street northeasterly to  
Calender Street;

having ceased to be useful to the public and the same are  
abandoned as public highways, and the damage to the abutters  
is appraised at nothing and so awarded, and it is further

ORDERED, That the Director of Public Works, be and  
he is hereby directed to cause a sign to be placed on the  
above-named highways, abandoned as aforesaid, having  
thereon the words, "Not a Public Highway," and it is further

ORDERED, That after the entry of this order or decree  
the City Clerk shall cause a notice thereof to be published  
in a newspaper published in the County of Providence at  
least once each week for three successive weeks and a  
further and personal notice shall be served by the City  
Sergeant upon every owner of land abutting the above-named  
highway which have been abandoned, who is known to reside  
within this State.

IN CITY COUNCIL

NOV 18 1965

READ and PASSED

*Thursell J. Boyle*  
President  
*Vincent Desha*  
Clerk

APPROVED

NOV 22 1965

*Joseph H. Poorley*  
MAYOR



RESOLUTION  
OF THE  
CITY COUNCIL

## PETITION TO THE CITY COUNCIL

TO THE HONORABLE CITY COUNCIL OF THE CITY OF PROVIDENCE:

*The undersigned respectfully petitions your honorable body*

That the following named highways within the "Weybosset Hill Project Area" shown as cross-hatched areas on the accompanying plan entitled "Providence, R. I., Department of Public Works - Engineering Office, City Property Section, Map No. 062808, Dated September 9, 1965,"

viz:

CALENDER STREET, From Sabin Street northwesterly to Mason Street;

BEVERLY STREET, From Sabin Street northwesterly to Mason Street;

UNNAMED GANGWAY, From Beverly Street northeasterly to Calender Street;

have ceased to be useful to the public and the same are proposed to be abandoned as public highways.

PROVIDENCE REDEVELOPMENT AGENCY



---

Robert C. Smith  
Executive Director

IN CITY  
COUNCIL

SEP 16 1965

FIRST READING  
REFERRED TO COMMITTEE ON  
PUBLIC WORKS.....


*Wm. J. Dwyer*, CLERK

*Mr. McCauley, by request*

FILED  
SEP 10 2 41 PM '65  
DEPT. OF CITY CLERK  
PROVIDENCE, R.I.


PROVIDENCE, R. I.  
 CITY DEPT. ENGINEERING OFFICE  
 CITY PROPERTY SECTION  
 Plan No. 062808  
 Date September 9, 1965

*Crosshatched  
 area to be abandoned.*

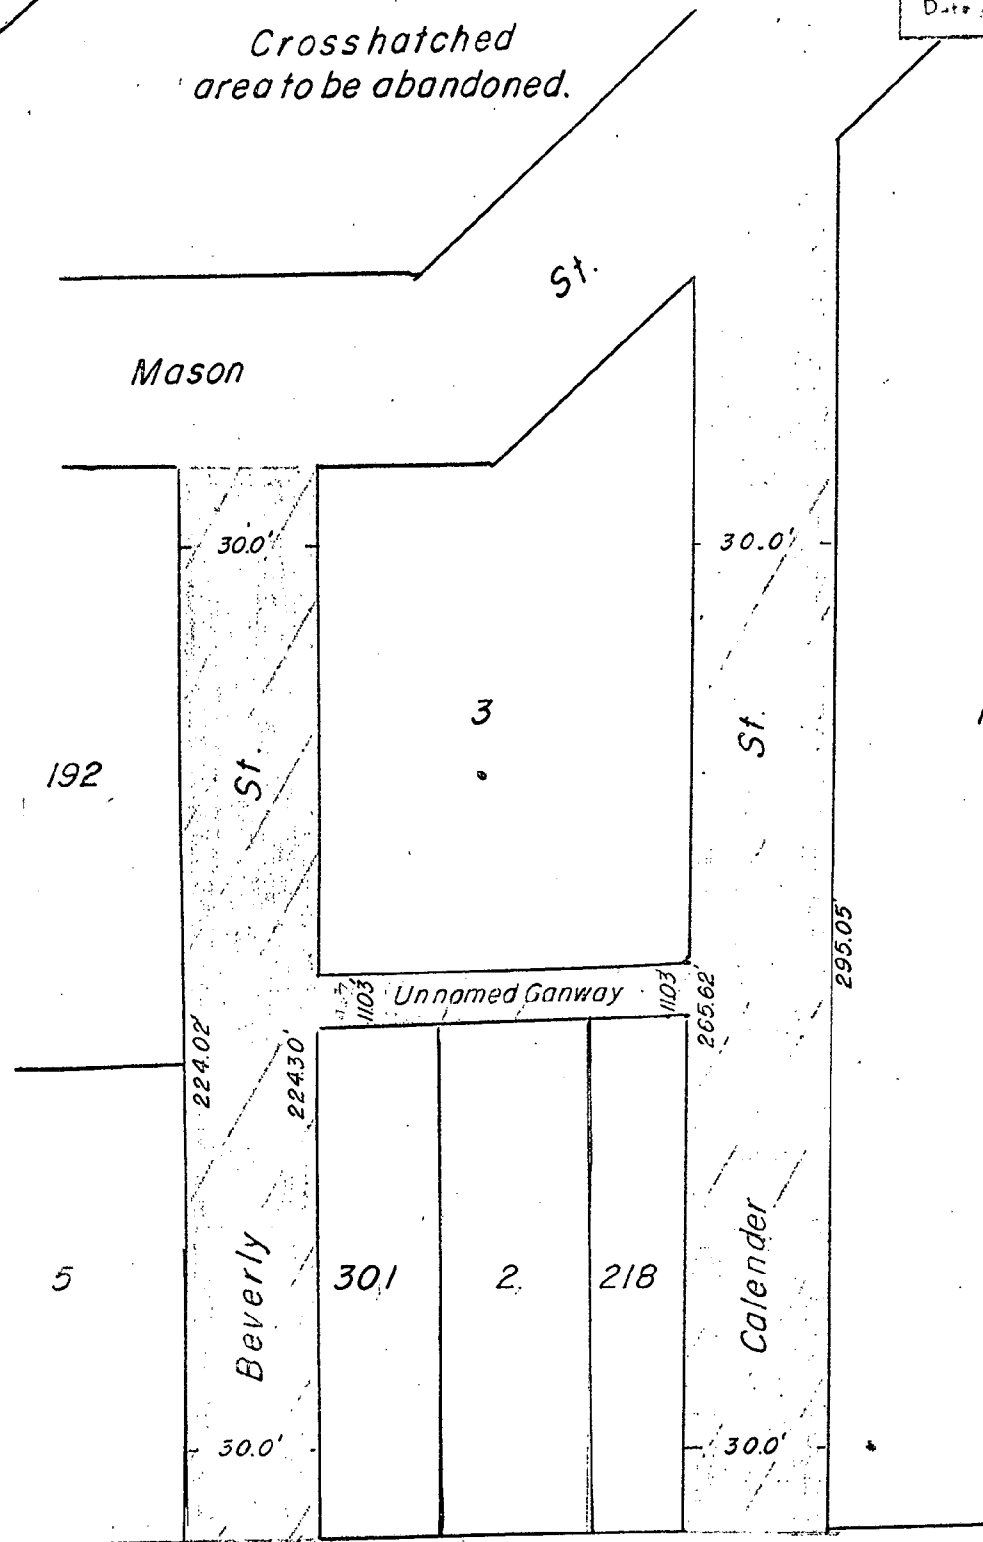

CITY OF PROVIDENCE, R. I.  
 Public Works Dept. - Engineering Office  
 Showing Proposed Abandonment  
 Drawn by E.A.K. Check by L.P.R.  
 Scale 1" = 40' Date Sept. 9, 1965  
 Corrected by T.P. Reid Supt.  
 Approved by Robert B. Thrope Cl.

Assessor's Plat 26.

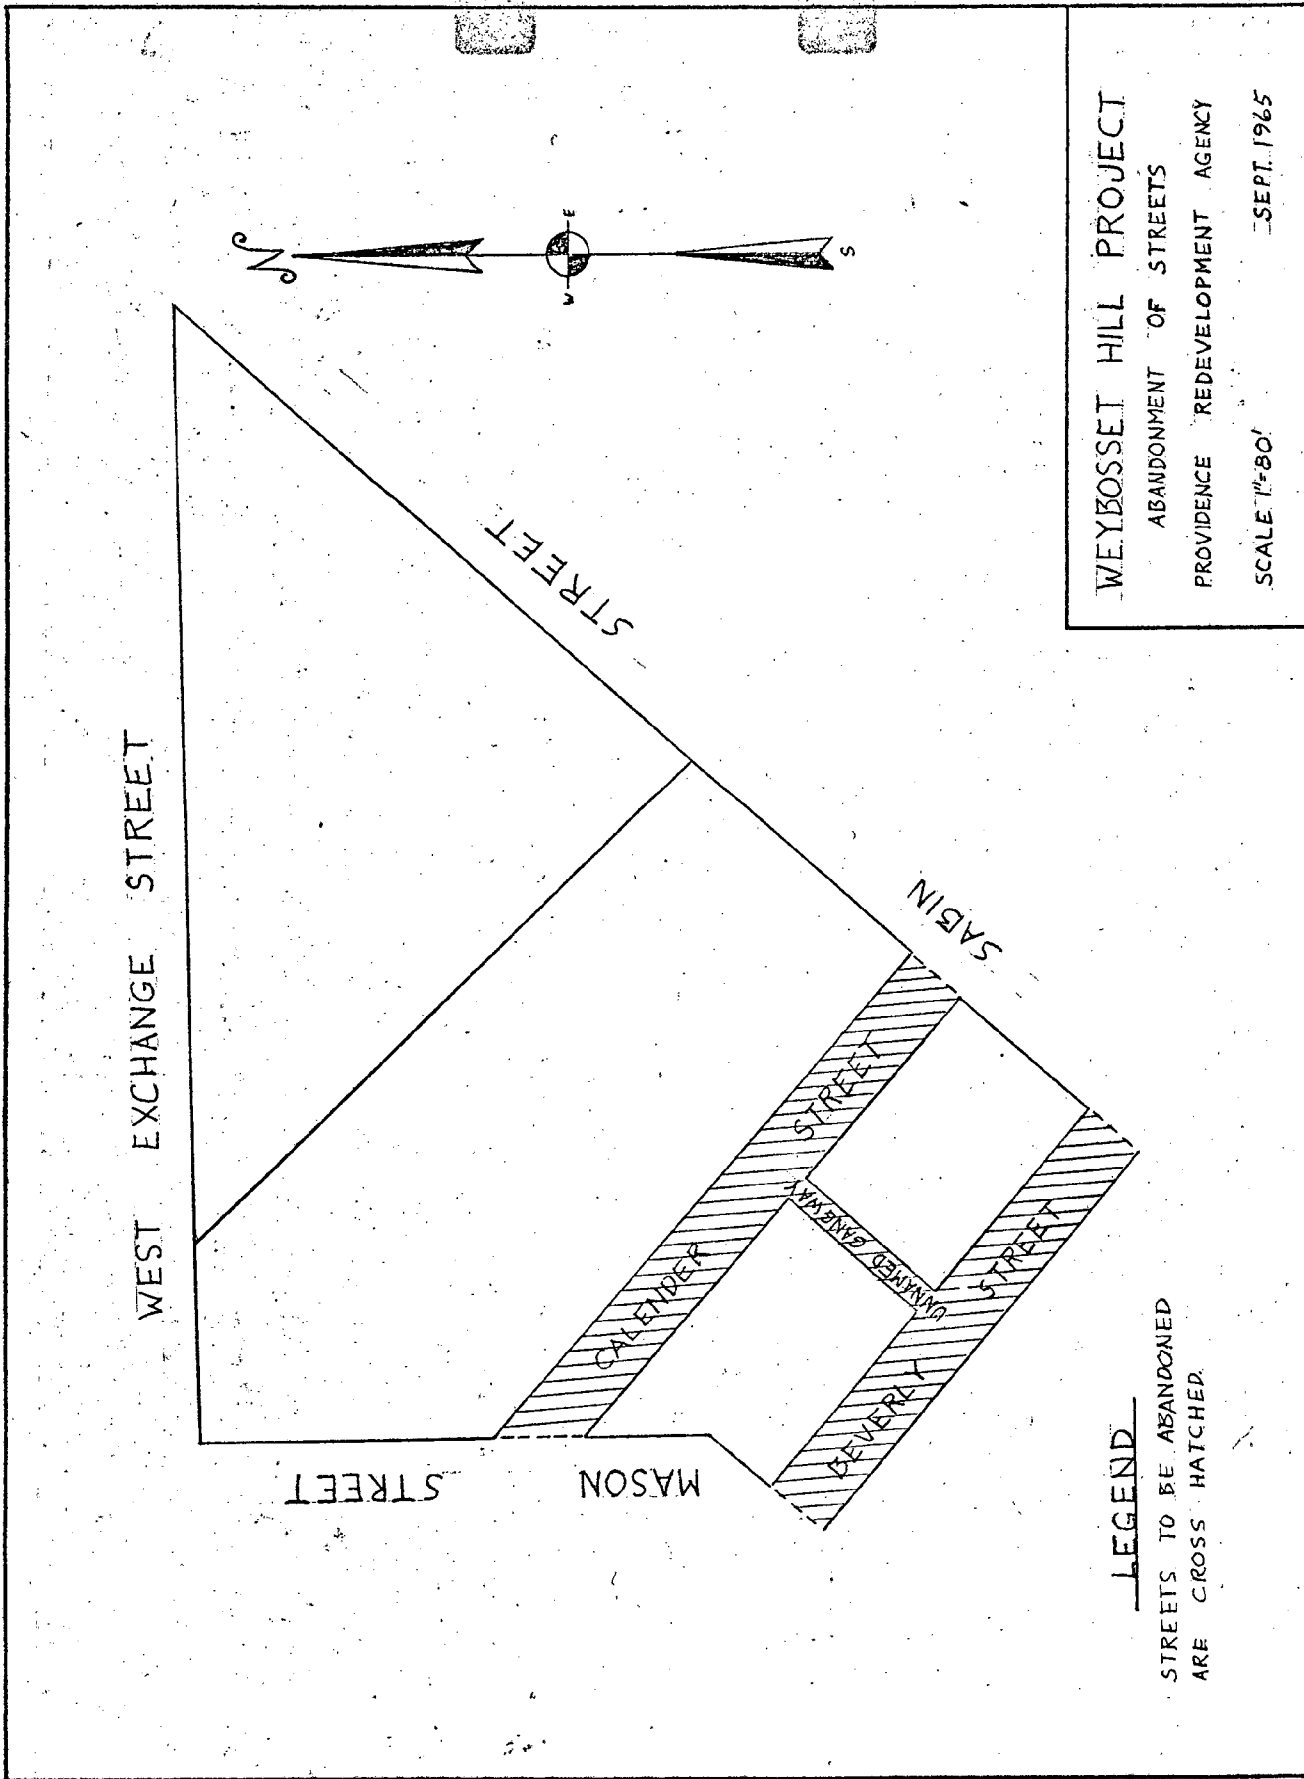



CITY OF PROVIDENCE, RHODE ISLAND  
MAYOR JOSEPH A. DOORLEY, JR.

DEPARTMENT OF PUBLIC WORKS . 700 ALLENS AVENUE . 02905

Lawrence P. McGarry, Director

Robert B. Strong, Deputy Director

September 24, 1965

Committee on Public Works  
Chairman, Providence City Council  
City Hall-Providence, R. I.

Dear Sir:

This Department has no objection to the abandoning  
of the following streets in the "Weybosset Hill Project  
Area":


viz:

Calender Street, from Sabin Street northwesterly  
to Mason Street

Beverly Street, from Sabin Street northwesterly  
to Mason Street

Unnamed Gangway, from Beverly Street northeasterly  
to Calendar Street

Very truly yours,

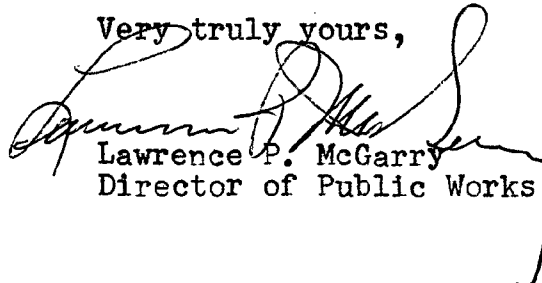  
Lawrence P. McGarry  
Director of Public Works

LPMCG:jm



CITY OF PROVIDENCE - - JOSEPH A. DOORLEY, JR., MAYOR

## TRAFFIC ENGINEERING DEPARTMENT

JOHN I. LOGAN  
Traffic Engineer  
CLINTON F. ADAMS  
Assistant Traffic Engineer

147 Fountain Street  
Providence 3, R. I.

October 4, 1965

Committee on Public Works  
The Honorable City Council  
City Hall

Gentlemen:

We have reviewed the petition for abandonment of the following streets:


Calender Street from Sabin Street northwesterly to  
Mason Street.

Beverly Street from Sabin Street northwesterly to  
Mason Street.

Un-named Gangway from Beverly Street northeasterly  
to Calender Street.

We have no objection to these abandonments subject to provision  
of a new access roadway between Sabin Street and Mason Street  
approximately 30 feet southwesterly of existing Beverly Street.

Very truly yours,

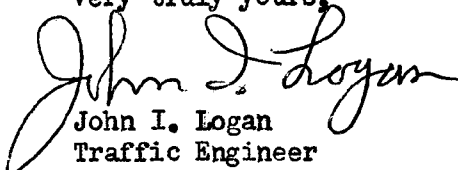  
John I. Logan  
Traffic Engineer

CFA:pf



## City Plan Commission

EDWARD WINSOR, *Chairman*  
ALBERT BUSH-BROWN    EDWARD J. COSTELLO

JOSEPH A. DOORLEY, JR., *Mayor*  
RAYMOND J. NOTTAGE, *Secretary*

HARRY PINKERSON, *Vice Chairman*  
ROBERT J. HAXTON, JR.    LOUIS A. MASCIA

FRANK H. MALLEY, *Director*  
~~DIETER HAMMERSCHLAG, *Deputy Director*~~

Suite 103, City Hall,  
Providence, Rhode Island 02903

October 18, 1965

Committee on Public Works  
City Hall  
Providence, R. I.

SUBJECT: REFERRAL NO. 1491 - ABANDONMENT OF CALENDER AND BEVERLY  
STREETS AND UNNAMED GANGWAY

Gentlemen:

The subject referral received consideration by the City Plan Commission at a meeting held on Thursday, October 14, 1965.

This referral is a request to abandon Calender Street, from Sabin Street northwesterly to Mason Street; Beverly Street, from Sabin Street northwesterly to Mason Street, and an unnamed gangway from Beverly Street northeasterly to Calender Street.


On an inspection and photographic survey it was determined that the streets in question are curbed and paved.

The streets in question are located within the Weybosset Hill Project Area and the request to abandon these streets is for the expansion of the Bus Terminal.

The Commission

VOTED: To offer no objection to the granting of this petition.

Very truly yours,

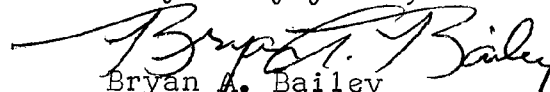  
Bryan A. Bailey  
Acting Deputy Director  
City Plan Commission

BAB:MMH

c.c. Councilman Russell J. Boyle  
Councilman Joseph P. Hassett



THE CITY OF PROVIDENCE

**WATER SUPPLY BOARD**

JOHN A. DOHERTY, CHAIRMAN

EARL H. ASHLEY

UGO RICCIO

JOHN J. TIERNEY

DAVID R. MCGOVERN, EX-OFFICIO

552 ACADEMY AVENUE  
PROVIDENCE 8, R. I.

PHILIP J. HOLTON, JR.

CHIEF ENGINEER

WILLIAM I. McDONALD

DEPUTY CHIEF ENGINEER

JOHN T. WALSH, LEGAL ADVISOR

JOHN J. DEARY, SECRETARY


September 27, 1965

Councilman Thomas Payne, Chairman  
Committee on Public Works  
City Clerk's Office, City Hall  
Providence, Rhode Island

Dear Councilman Payne:

Under date of September 17, we received an official memorandum from the Office of the City Clerk in which was enclosed a copy of a petition filed by the Redevelopment Agency regarding the abandonment of certain streets in the Weybosset Hill Project. This agency has submitted to this office a plan showing revisions in our distribution system that meet with the approval of this department. They plan to lay all the necessary distribution mains throughout the project at their expense which is satisfactory to the Water Supply Board.

Yours very truly,

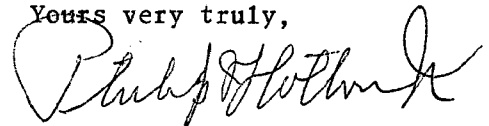

Philip J. Holton, Jr.  
Chief Engineer

PJH:kam

**FILED**

**SEP 29 10 10 AM '65**

**DEPT. OF CITY CLERK  
PROVIDENCE, R.I.**

EDMUND M. MAURO  
Chairman

TIMOTHY A. PURCELL  
Vice Chairman

CHARLES M. SMITH  
Secretary

ALBERT HARKNESS  
JOSEPH E. ADELSON

~~JAMES F. REMONDOS~~  
**Robert C. Smith**  
Executive Director

## PROVIDENCE REDEVELOPMENT AGENCY

410 HOWARD BUILDING • PROVIDENCE, RHODE ISLAND 02903

TELEPHONE 831-6550

September 24, 1965

Vincent Vespia, City Clerk  
City Hall  
Providence, R. I.

Dear Mr. Vespia:

We have received a copy of our petition to the City Council requesting that Calender Street, Beverly Street and an unnamed gangway be abandoned as public highways.

As you requested, we are herewith indicating our approval of said abandonment.

Sincerely yours,

*RC Smith*

Robert C. Smith  
Executive Director

RCS:mb  
nb

FILED

SEP 29 10 10 AM '65

DEPT. OF CITY CLERK  
PROVIDENCE, R.I.

THE CITY OF PROVIDENCE  
Office of the City Clerk

MEMORANDUM

Providence, R. I., Sept. 17, 1965

TO: Director of Public Works, City Plan Commission, Redevelopment Agency,  
Traffic Engineer, Water Supply Board

SUBJECT: ABANDONMENT - Calender, Beverly Streets and Unnamed Gangway

CONSIDERED BY: Committee on Public Works

ACTION TAKEN: Refer for study and report attached copy  
of Petition.

*Vernita Vespa*  
City Clerk

THE CITY OF PROVIDENCE  
CITY SERGEANT'S OFFICE

*This is to Certify that* I have caused the notice, of which a true copy is hereto annexed, to be served upon the following named persons, by handing to each of said persons, or by leaving at their last and usual place of abode in this State a true copy of said notice, to wit:-

CALENDER STREET, from Sabin Street  
northwesterly to Mason Street;  
BEVERLY STREET, from Sabin Street north-  
westerly to Mason Street;  
UNNAMED GANGWAY, from Beverly Street  
northeasterly to Calender Street;

Abandonment as Public Highways:

<u>Plat</u>	<u>Lot</u>	<u>Name and Address</u>
26	1	Redevelopment Agency City of Providence
"	3	"
"	192	"
"	301	"

Date

11/1/65

Harry G. Berman  
Deft City Sergeant

This is to certify that I have caused a true copy of the attached Resolution to be served upon the above named persons, firms and/or corporations, as the case may be, by handing to each said person, firm and/or corporation, as the case may be, or by leaving at their last place of abode in this state, a true copy.

Date

11/30/65

Harry G. Berman  
Deft City Sergeant

City of Providence  
Department of City Clerk  
PUBLIC HEARING

Relative to:  
Abandonments as Public Highways:

ORDERED: That all those owners of land abutting on the following streets be notified to appear before the Committee on Public Works of the City Council on FRIDAY, NOVEMBER 5, 1965, at 4:00 o'clock p.m. (EST) in the City Council Chamber, City Hall, and be heard for or against the above proposition concerning the following streets:

CALENDAR STREET, from Sabin Street northwesterly to Mason Street;

BEVERLY STREET, from Sabin Street northwesterly to Mason Street;

UNNAMED GANGWAY, from Beverly Street northeasterly to Calendar Street.

Information relative to the above may be obtained, prior to said hearing, during regular business hours at the Department of Public Works, 700 Allens Avenue, Providence.

By Order of the Committee on Public Works.

COUNCILMAN THOMAS L.

PAYNE, Chairman.

VINCENT VESPIA,

City Clerk.

October 14, 1965

*Attached legal advertisement  
inserted in Providence Journal  
Editions of Oct. 14, 21, 28, ~~29~~, 1965  
Nov 4, 1965*

THE CITY OF PROVIDENCE  
STATE OF RHODE ISLAND AND  
PROVIDENCE PLANTATIONS  
RESOLUTION OF THE  
CITY COUNCIL

No. 718

Approved Nov. 22, 1965

RESOLVED, DECREED AND  
ORDERED:

That the following named highways within the "Weybossett Hill Project Area" shown as cross-hatched areas on the accompanying plan entitled "Providence, R.I., Department of Public Works—Engineering Office, City Property Section, Map No. 062808, Dated September 9, 1965," viz:

CALENDAR STREET, From Sabin Street northwesterly to Mason Street;

BEVERLY STREET, From Sabin Street northwesterly to Mason Street;

UNNAMED GANGWAY, From Beverly Street northeasterly to Calendar Street;

having ceased to be useful to the public and the same are abandoned as public highways, and the damage to the abutters is appraised at nothing and so awarded, and it is further

ORDERED, That the Director of Public Works, be and he is hereby directed to cause a sign to be placed on the abovenamed highways, abandoned as aforesaid, having thereon the words, "Not a Public Highway," and it is further

ORDERED, That after the entry of this order or decree the City Clerk shall cause a notice thereof to be published in a newspaper published in the County of Providence at least once each week for three successive weeks and a further and personal notice shall be served by the City Sergeant upon every owner of land abutting the above-named highways which have been abandoned, who is known to reside within this State.

A true copy.

Attest: VINCENT VESPIA,  
City Clerk.

*Attached legal advertisement  
inserted in Providence Journal  
Editions of Dec 8, 15, 22, 29, 1965*

THE CITY OF PROVIDENCE  
STATE OF RHODE ISLAND AND PROVIDENCE PLANTATIONS

RESOLUTION OF THE CITY COUNCIL

No. 719

Approved November 22, 1965

RESOLVED,

That the name of Waller Street be changed  
to Waller Avenue.

IN CITY COUNCIL

NOV 18 1965

READ and PASSED

*Russell M. M. M.*  
President  
*Vincent C. C.*  
Clerk

APPROVED

NOV 22 1965

*Joseph A. A.*  
MAYOR



RESOLUTION  
OF THE  
CITY COUNCIL

IN CITY  
COUNCIL

JUN 3 1965

FIRST READING  
REFERRED TO COMMITTEE ON  
PUBLIC WORKS.....  
*Therese D'Amico*, CLERK

FILED

MAY 26 9 33 AM '65

DEPT. OF CITY CLERK  
PROVIDENCE, R.I.

*Wm. Costa, by request*



CITY OF PROVIDENCE - - JOSEPH A. DOORLEY, JR., MAYOR

## TRAFFIC ENGINEERING DEPARTMENT

JOHN I. LOGAN

Traffic Engineer

CLINTON F. ADAMS

Assistant Traffic Engineer

147 Fountain Street

Providence 3, R. I.

June 14, 1965

Committee on Public Works  
The Honorable City Council  
City Hall

Gentlemen:

Regarding the proposal to change the name of Waller Street  
to Waller Avenue, we have no objection to this proposal.

Very truly yours,

*John I. Logan*  
John I. Logan  
Traffic Engineer

CFA:pf

FILED

JUN 19 3 48 PM '65  
DEPT. OF CITY CLERK  
PROVIDENCE, R.I.

PETITION

We the undersigned being owners and/or tenants of property located along Waller street do hereby signify no objection to the change of the word "street" to the word "avenue"; so that the subject therefore be identified as "Waller avenue".

NAME

ADDRESS

PETITION

We the undersigned being owners and/or tenets of property located along Waller street do hereby signify no objection to the change of the word "street" to the word "avenue"; so that the subject therefore be identified as "Waller avenue".

<u>NAME</u>	<u>ADDRESS</u>
<i>Frammeco A. Miletta</i>	<i>76 Walker St.</i>
<i>Ann Zarrella</i>	<i>80 Waller Street</i>
<i>Alphonse Prisco</i>	<i>57 Waller St.</i>
<i>Mr. + Mrs. Gino Federici</i>	<i>60 Waller St</i>
<i>Mrs. + Mrs. Serafina Pannone</i>	<i>121 Waller St</i>
<i>Mrs. Anthony Montanaro</i>	<i>124 Waller St</i>
<i>Mrs. Ralph R. Fargnoli</i>	<i><del>#</del> 87 Waller St</i>
<i>Louis Gutierrez</i>	<i>88 Waller St.</i>
<i>Misses Dammucillo</i>	<i>31 Waller St</i>
<i>Alexander Pellegrino</i>	<i>79 Waller St.</i>
<i>Arthur M. Zarella</i>	<i>80 Waller St.</i>
<i>Virginia Miletta</i>	<i>76 Waller St.</i>

FILED

Nov 2 2 12 PM '65

DEPT. OF CITY CLERK  
PROVIDENCE, R.I.

PETITION

We the undersigned being owners and/or tenets of property located along Waller street do hereby signify no objection to the change of the word "street" to the word "avenue"; so that the subject therefore be identified as "Waller avenue".

NAME

ADDRESS

John J. Wasserman	79 Waller St.
Francis Cipriani	75 Waller St.
Matilda Wasserman	79 Waller St.
Maria Pellegrino	79 Waller St.
Luciano Pellegrino	79 Waller St.
Vincent J. Izzo	94 Waller St.
Andrew J. Izzo	94 Waller St.
Joseph Rehello	21 Waller St.
Michael Rehello	21 Waller St.
Lucy Di Santo	54 Waller St.
Lee Ann Lelero	32 Waller St.
Ann Bruno	32 Waller St.
Anthony DeMaria	27 Waller St.
Peter Croce	27 Waller St.
Caliste Jutras	127 Waller St.
Alvin Jutras	127 Waller St.
Claire Jutras	112 Waller St.
Heather Marsland	20 Waller St.
Ida Abraham	71 Waller St.
Manin. Regga	100 Waller St.
Alfred Ricci	72 Waller St.
Raymond Cardullo	57 Waller St.
Emilio Guadagnolo	" " "
C. Marsodante	" " "

FILED  
NOV 2 2 12 PM '65  
DEPT. OF CITY CLERK  
PROVIDENCE, R.I.