

STANLEY P. BLACHER
Chairman

JOHN RAO, JR.
Vice Chairman

ROBERT J. BEVILACQUA

RAYMOND E. GRIMES

EDWARD A. SHAPIRA

EDWARD W. XAVIER

ANTHONY C. MEROLA

VINCENT PALLOZZI
Secretary

STANLEY BERNSTEIN
Executive Director



PROVIDENCE REDEVELOPMENT AGENCY

June 13, 1975

MAYOR VINCENT A. CIANCI, JR.
Ex-Officio

REPORT TO THE CITY COUNCIL

The Honorable City Council
City of Providence
City Hall
Providence, Rhode Island

Gentlemen:

The Providence Redevelopment Agency, in accordance with the provisions of Paragraph 10, Chapter 1971-24 of the Ordinances of the City of Providence, approved May 10, 1971, as amended by Chapter 69-47 of the Ordinances of the City of Providence, approved November 28, 1969, and Title 45, Chapters 31-33 of the General Laws of Rhode Island 1956, hereby reports concerning the proposed sale of real property within the West Broadway NDP, A2-1, Year II.

The Agency proposes the sale of Parcel 17 as delineated on the attached map within the West Broadway Project A2-1, Year II for the disposition price of \$61,000.00 to the City of Providence. The parcel will be developed by the City of Providence for the new Bridgman Middle School.

Respectfully submitted,

Stanley Bernstein
Stanley Bernstein
Executive Director
RECEIVED TO COMMUNITY DEVELOPMENT
PLANNING & REDEVELOPMENT

SB/gl
plc

Attachment IN CITY COUNCIL
JUN 30 1975

READ:
WHEREUPON IT IS ORDERED THAT
THE SAME BE RECEIVED.
Vincent C. Cianci
CLERK

IN CITY COUNCIL

JUN 19 1975


FIRST READING

**REFERRED TO COMMITTEE ON URBAN REDEVELOPMENT
RENEWAL & PLANNING**

Vernice Leeper
CLERK



SCALE: 1"=40'

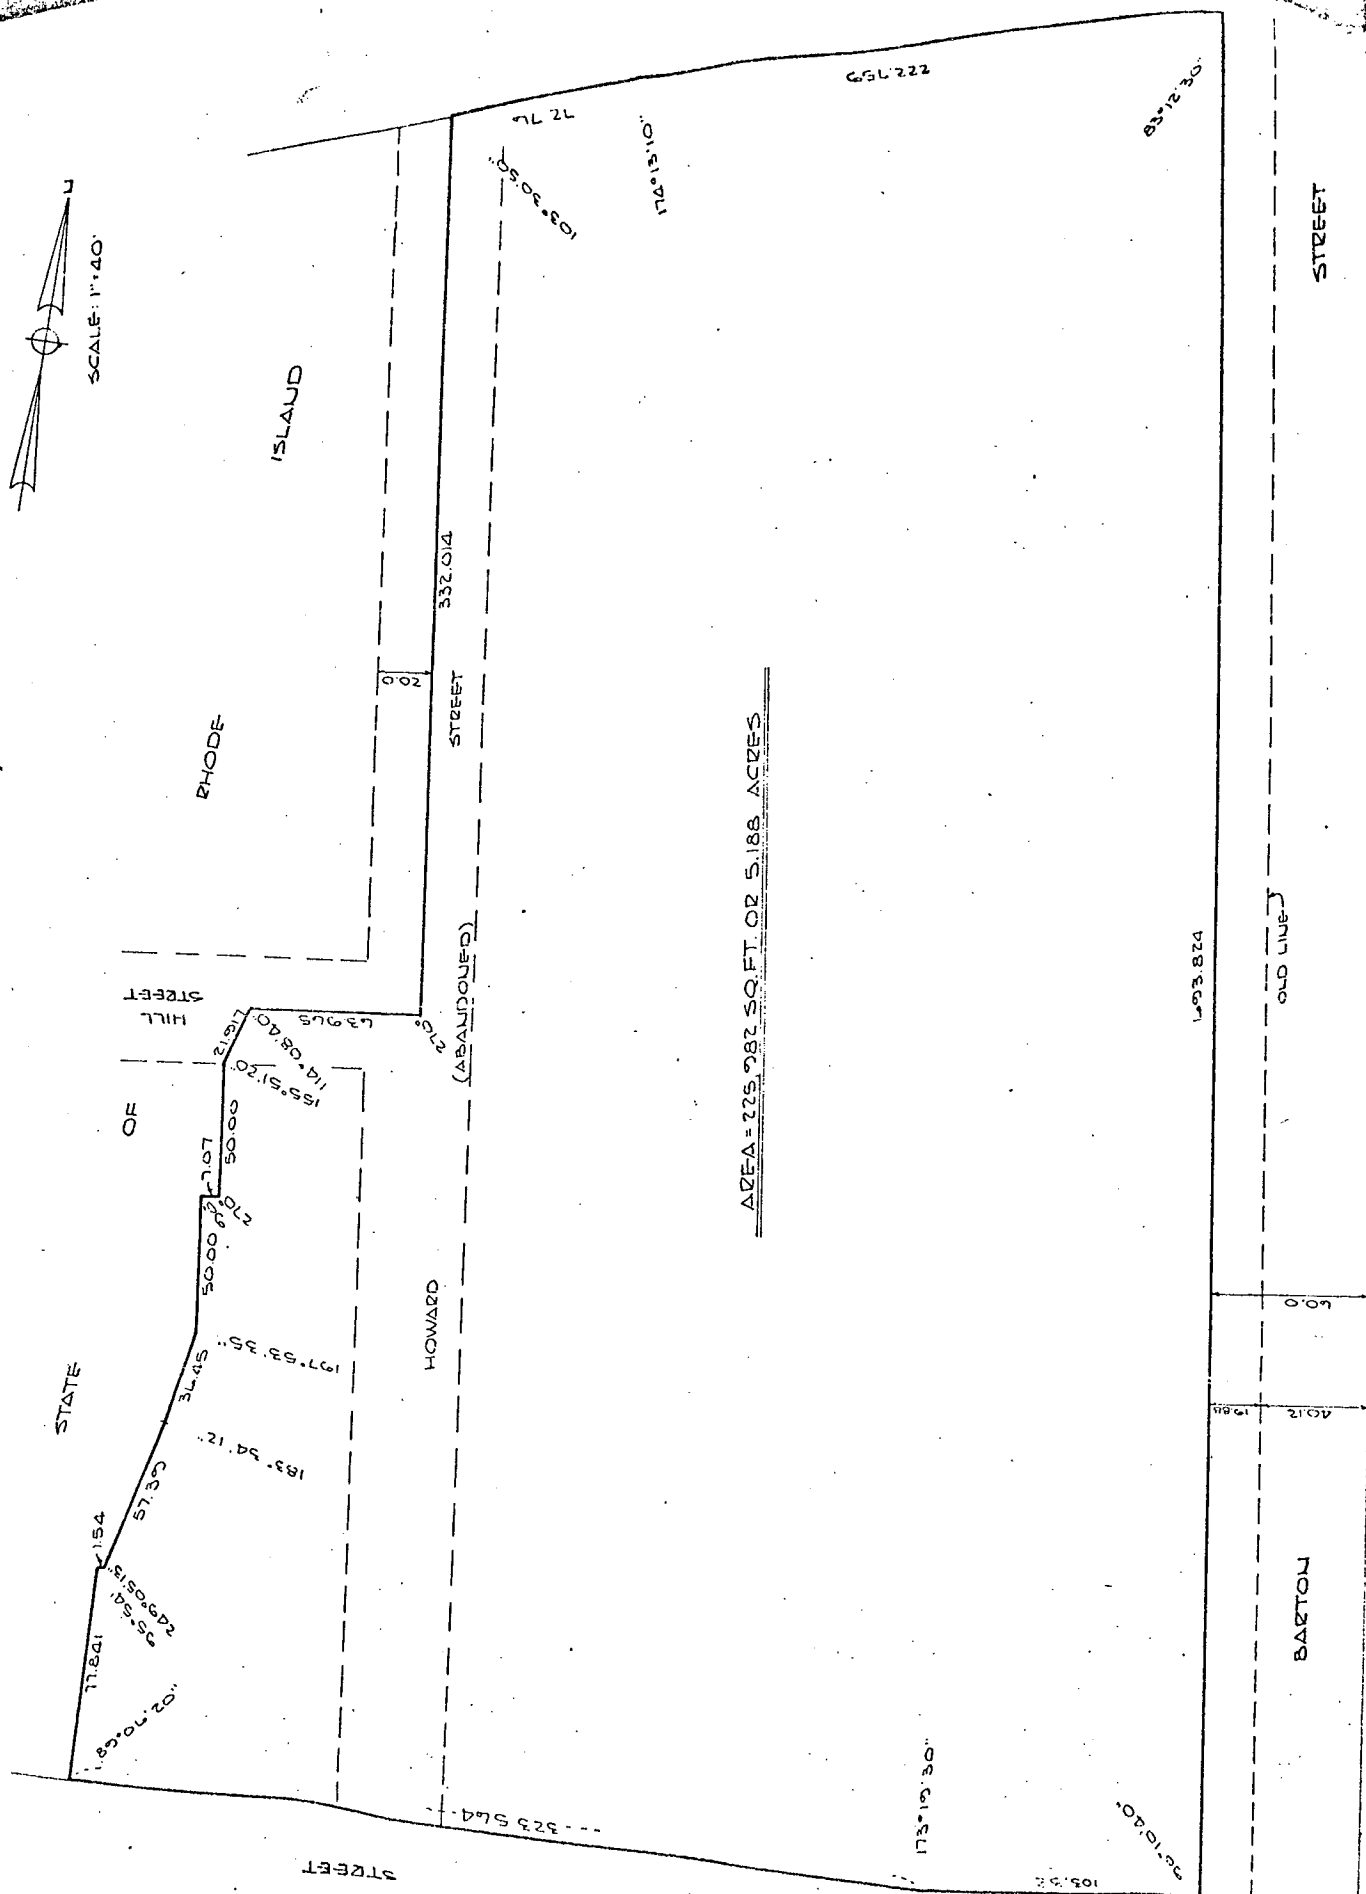

AREA = 225,982 SQ FT OR 5.188 ACRES

PARCEL 117

West Broadway Project A2-1, Y III

WESTMINSTER

MEMORANDUM

Date : June 13, 1975

To : Vincent Vespia, City Clerk

From : Peter L. Cannon, Jr., Land Disposition Officer
Department of Planning and Urban Development

Re : Proposed Sale of Real Property
Parcel 17 - West Broadway Project A2-1, Year II

Transmitted herewith is a Report to the City Council concerning the proposed sale of land - Parcel 17 in the West Broadway Project A2-1, Year II to the City of Providence.

The Agency desires to have said report placed on the Docket of the City Council meeting of June 19, 1975.