

THE CITY OF PROVIDENCE
STATE OF RHODE ISLAND AND PROVIDENCE PLANTATIONS

RESOLUTION OF THE CITY COUNCIL

No. 108

Approved March 13, 1968

WHEREAS, Marine Private First Class Joseph Campbell, a former resident of the Pleasant Street section of this City has succumbed to wounds received while in combat in Vietnam on February 6, 1968, and

WHEREAS, in respect to the memory of this young American, who personified the true spirit of the Marine Corp, it is the desire of many friends that the name of this former alumnus of Hope High School be perpetuated on the record of the City Council.

Now Therefore Be It Resolved, that His Honor Mayor Joseph A. Doorley, Jr., and the Members of the City Council, by the adoption and approval of this Resolution, order the same be incorporated on the record of this City Council meeting, as evidence of their grief in noting the loss of Marine Private First Class Joseph Campbell, and

Be It Further Resolved, that a duly certified copy of this Resolution be transmitted, by the City Clerk, to his bereaved mother and father, Venedita and Jerald Campbell.

IN CITY COUNCIL
READ AND PASSED
BY A UNANIMOUS RISING VOTE

MAR 7 - 1968

Russell J. Boyle
PRESIDENT
Vincent Cupina
CLERK

APPROVED

MAR 13 1968

Joseph A. Doorley Jr.
MAYOR

RESOLUTION
OF THE
CITY COUNCIL

Councilman Goodrich and Kelly

FILED
FEB 23 10 13 AM '68
DEPT. OF CITY CLERK
PROVIDENCE, R.I.

THE CITY OF PROVIDENCE
STATE OF RHODE ISLAND AND PROVIDENCE PLANTATIONS

RESOLUTION OF THE CITY COUNCIL

No. 109

Approved March 13, 1968

WHEREAS, Vincent DiMase, eminent Director of the Department of ~~Public Works~~ **BUILDING INSPECTION** of the City of Providence, Rhode Island, 2.2
has been honored by his associates of the Rhode Island Society of Professional Engineers as "Engineer of the Year", for outstanding contributions to the welfare of the public, and

WHEREAS, Director DiMase, overseer of one of the most important Departments, which incorporates five divisions, of the City Government, and which are directly concerned with the supervision of the general welfare, safety and health of the inhabitants of Providence, has at prior time, been cited for excellence in architectural design; for contributions during World War II, as a civil engineer in work upon fortifications design, as a lecturer and for his technical writings.

Now Therefore Be It Resolved, that in taking notice of this latest award to Vincent DiMase, His Honor Mayor Joseph A. Doorley, Jr., joins the Members of the City Council in expressing appreciation to a learned public servant, whose adherence to the high principles of his profession, and to the responsibilities of his office, has brought honor to himself, his family and to the citizens of the City of Providence, he so ably serves.

IN CITY COUNCIL

MAR 7 1968

READ and PASSED

James J. Doyle
President
Vincent DiMase
Clerk

APPROVED

MAR 13 1968

Joseph A. Doorley Jr.
MAYOR

RESOLUTION
OF THE
CITY COUNCIL

Councilmen Bennett and Bell and Directors

(10)

THE CITY OF PROVIDENCE
STATE OF RHODE ISLAND AND PROVIDENCE PLANTATIONS

RESOLUTION OF THE CITY COUNCIL

No. 110

Approved March 13, 1968

RESOLVED,

THAT THE FOLLOWING TAXPAYERS BE REFUNDED THE AMOUNTS SPECIFIED BECAUSE OF OVERPAYMENT OF THE 1967 TAXES TO THE CITY COLLECTOR.

Code No. 05-065-100
Corinne M. Ennis
93 Roger Williams Ave.
Providence, R. I.

| | |
|----------------------------|---------|
| Amt. of 1967 tax | \$40.00 |
| Amt. paid 10/9/67 J Teller | 10.00 |
| Amt. paid 1/8/68 J Teller | 10.00 |
| Amt. paid 1/9/68 A | 30.00 |
| Amt. overpaid Cert. 0-8394 | 10.00 |

Refund \$10.00 to Corinne M. Ennis, 93 Roger Williams Ave., City

Code No. 08-004-461
Lucy M. Hackett and Mary A. Duxbury
61 Southwick Dr.
Lincoln, R. I.

| | |
|-----------------------------|----------|
| Amt. of 1967 tax | \$506.54 |
| Amt. paid 10/4/67 E Teller | 126.63 |
| Amt. paid 1/4/68 W Teller | 379.91 |
| Amt. paid 1/5/68 Y Teller | 379.91 |
| Amt. overpaid, Cert. 0-8395 | 379.91 |

Refund \$379.91 to Lucy M. Hackett and Mary A. Duxbury
61 Southwick Dr., Lincoln, R. I.

Code No. 01-114-970
Joseph Amador Jr.
1131 Park Ave.
Cranston, R. I.

| | |
|-----------------------------|---------|
| Amt. of 1967 tax | \$16.34 |
| Amt. paid 10/13/67 J Teller | 4.08 |
| Amt. paid 11/7/67 A Teller | 4.08 |
| Amt. paid 1/4/68 W Teller | 4.08 |
| Amt. paid 1/12/68 Y Teller | 4.10 |
| Amt. paid 1/12/68 E Teller | 2.76 |
| Amt. overpaid, Cert. 0-8396 | 2.76 |

Refund \$2.76 to Joseph Amador Jr., 1131 Park Ave., Cranston, R. I.

Code No. 19-653-670
Agnes K. Symonds
195 Arlington Ave.
Providence, R. I.

| | |
|--|-----------|
| Amt. of 1967 tax | \$1089.19 |
| Amt. paid 10/10/67 R Teller | 272.29 |
| Amt. paid 1/12/68 A Teller | 816.90 |
| Amt. paid 1/12/68 A Teller by R. I. H. Tr. Co. | 272.30 |
| Amt. overpaid, Cert. 0-8397 | 272.30 |

Refund \$272.30 to Rhode Island Hospital Trust Co. Agent for
Agnes K. Symonds
15 Westminster St., City

RESOLUTION
OF THE
CITY COUNCIL

FILED
FEB 12 11 04 AM '68
DEPT. OF CITY CLERK
PROVIDENCE, R.I.

THE CITY OF PROVIDENCE
STATE OF RHODE ISLAND AND PROVIDENCE PLANTATIONS

RESOLUTION OF THE CITY COUNCIL

No.

Approved

Code No. 18-002-300
Perry Rabinowitz
107 Lauriston St.
Providence, R. I.

| | |
|-----------------------------|----------|
| Amt. of 1967 tax | \$149.28 |
| Amt. paid 10/23/67 R Teller | 37.32 |
| Amt. paid 1/4/68 W Teller | 111.96 |
| Amt. paid 1/15/68 A Teller | 22.70 |
| Amt. overpaid, Cert. 0-8398 | 22.70 |

Refund \$22.70 to Perry Rabinowitz, 107 Lauriston St., City

Code No. 06-090-900
John B. Ferguson
67 Lorraine Ave.
Providence, R. I.

| | |
|-----------------------------|----------|
| Amt. of 1967 tax | \$897.41 |
| Amt. paid 10/19/67 R Teller | 224.35 |
| Amt. paid 1/16/68 A Teller | 673.06 |
| Amt. paid 1/16/68 E Teller | 224.35 |
| Amt. overpaid, Cert. 0-8399 | 224.35 |

Refund \$224.35 to John B. Ferguson, 67 Lorraine Ave., City

Code No. 12-293-205
Frances Lonardo
206 Dora St.
Providence, R. I.

| | |
|-----------------------------|----------|
| Amt. of 1967 tax | \$405.92 |
| Amt. paid 10/20/67 J Teller | 101.47 |
| Amt. paid 1/2/68 A Teller | 304.45 |
| Amt. paid 1/16/68 E Teller | 101.48 |
| Amt. overpaid, Cert. 0-8400 | 101.48 |

Refund \$101.48 to Frances Lonardo, 206 Dora St., City

Code No. 19-525-070
Berch Stepanian
495 Smith St.
Providence, R. I.

| | |
|-----------------------------|---------|
| Amt. of 1967 tax | \$54.18 |
| Amt. paid 1/17/68 Y Teller | 54.18 |
| Amt. paid 1/18/68 W Teller | 22.00 |
| Amt. overpaid, Cert. 0-8401 | 22.00 |

Refund \$22.00 to Berch Stepanian, 495 Smith St., City

Code No. 02-473-070
Rose M. Brisson
190 Bellevue Ave.
Providence, R. I.

| | |
|-----------------------------|---------|
| Amt. of 1967 tax | \$11.18 |
| Amt. paid 10/26/67 Y Teller | 2.79 |
| Amt. paid 1/11/68 W Teller | 8.39 |
| Amt. paid 1/19/68 W Teller | 2.80 |
| Amt. overpaid, Cert. 0-8402 | 2.80 |

Refund \$2.80 to Rose M. Brisson, 190 Bellevue Ave., City

RESOLUTION
OF THE
CITY COUNCIL

IN CITY
COUNCIL

FEB 15 1968

FIRST READING
REFERRED TO COMMITTEE ON
FINANCE
Vincent Cooper
CLERK

THE COMMITTEE ON

FINANCE
Approves Passage of
The Within Resolution

Vincent Cooper
Chairman
MAR 1 1968
Clerk

FILED
FEB 17 11 04 AM '68
DEPT. OF CITY CLERK
PROVIDENCE, R.I.

APPROVED

MAR 18 1968

MAYOR

IN CITY COUNCIL

MAR 7 1968

READ and PASSED

Vincent Cooper
President
Clerk

Concurrence in the Public and Private, by request

THE CITY OF PROVIDENCE
STATE OF RHODE ISLAND AND PROVIDENCE PLANTATIONS

RESOLUTION OF THE CITY COUNCIL

No. 111

Approved March 13, 1968

RESOLVED, That His Honor the Mayor be and he hereby is authorized to execute a Deed of Conveyance to Raymond Vicario of an area of land containing 2,598 square feet, more or less, a portion of Pilsudski Street, the Dennis J. Roberts Expressway and Lot 176 on City Assessor's Plat 105, owned by Raymond Vicario and wife Micheline, as incorporated on accompanying plan entitled "Providence, R.I., P.W. Dept., Engineering Office, City Property Section, Plan No. 063193, dated February 23, 1968, in consideration of a purchase price of Three Hundred(\$300.00) Dollars.

IN CITY COUNCIL

MAR 7 1968

READ and PASSED

James J. Smith
President
William H. Smith
Clerk

APPROVED

MAR 13 1968

Joseph A. Porley
MAYOR

RESOLUTION
OF THE
CITY COUNCIL

THE COMMITTEE ON

City Property

Approves Passage of
The Within Resolution


Harmon T. Cooper

Chairman

MAR 1 1968

Clark

PROVIDENCE, R. I.
 P. E. DEPT. • ENGINEERING OFFICE
 CITY PROPERTY SECTION
 No 063193
 Date February 23, 1968

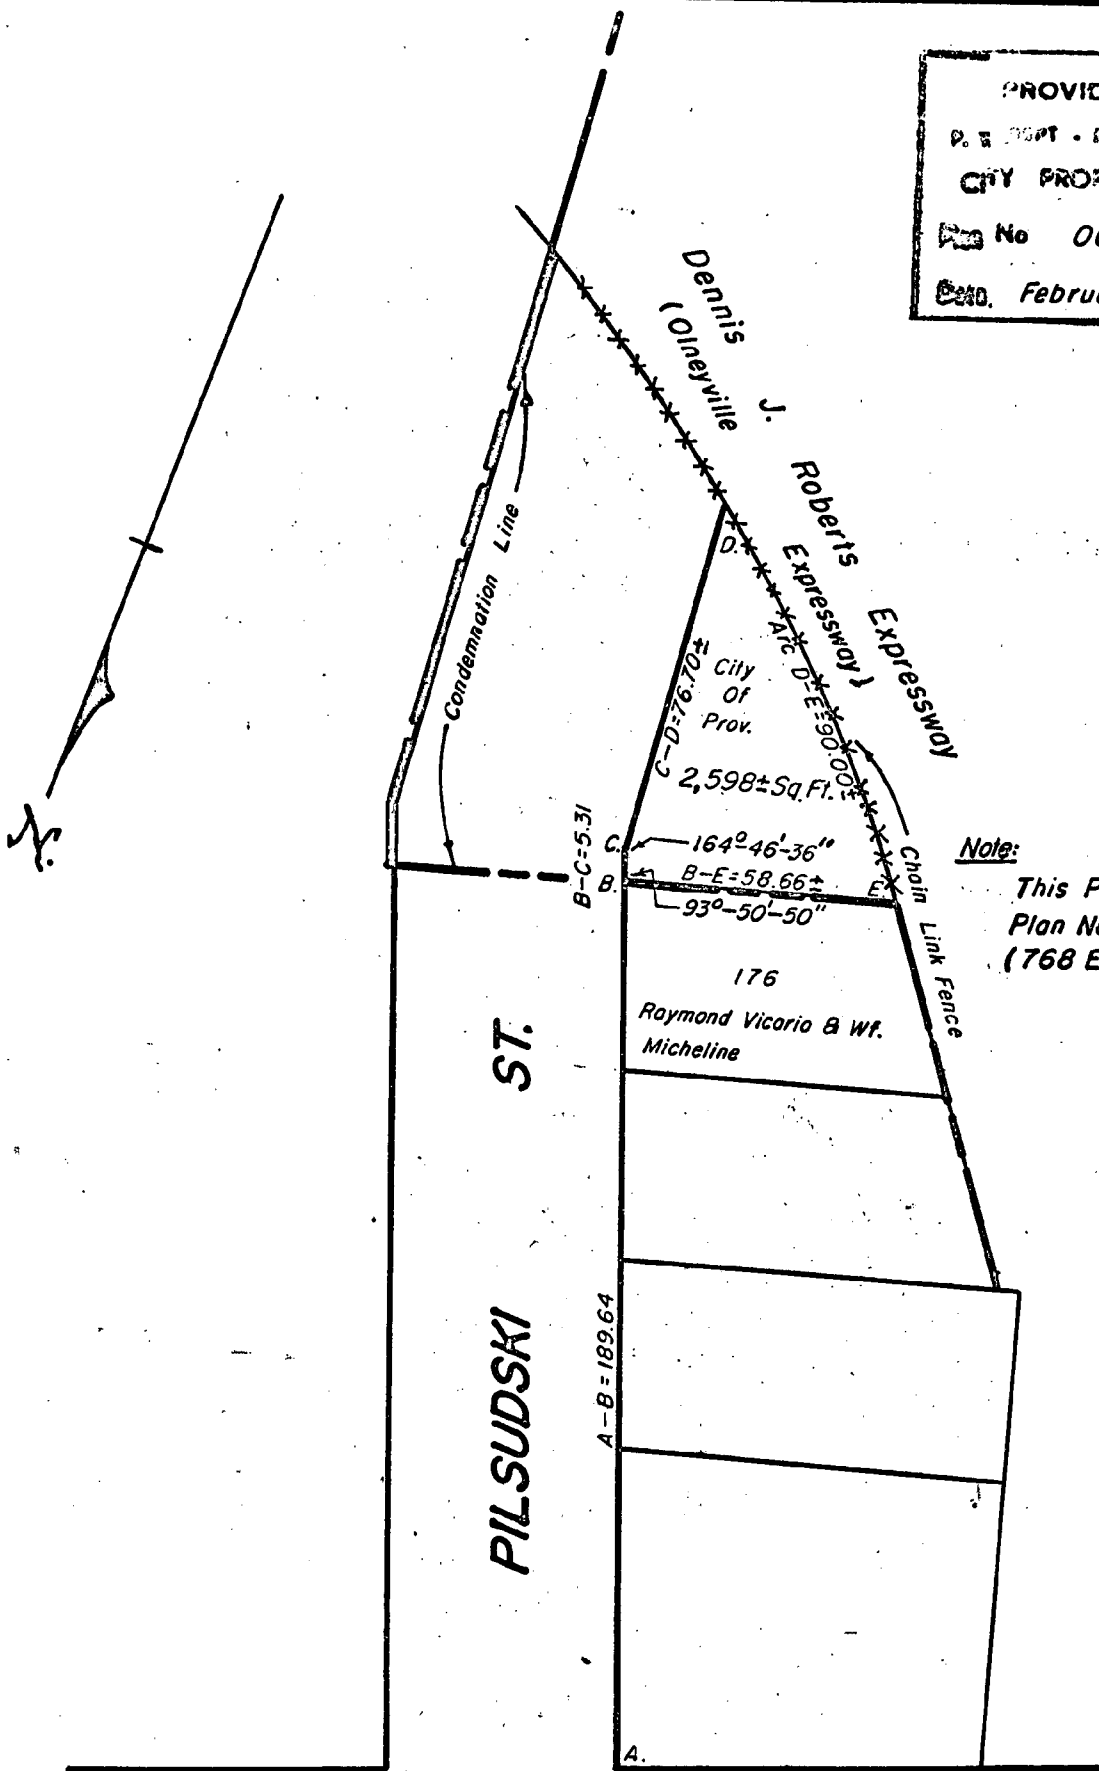

Note:
 This Plan Supersedes
 Plan No. 063113
 (768 E-97)

PLAINFIELD ST.

Note:
 Shaded Area A-B-C-D-E-A Comprises Portions
 Of Parcels 10 & 23 Of The "Olneyville Expressway
 Condemnation". Lots 178 & 177 On Assr's Plat 105

CITY OF PROVIDENCE, R. I.
 Public Works Dept. • Engineering Office
 Showing Proposed Sale Of Excess
 Condemnation Land At Pilsudski Street
 Drawn by Scunglo Checked by R. J. Q.
 Scale 1" = 40' Date Feb. 23, 1968
 Corrected by L. J. Q. Associate Engr.
 Approved Robert K. Strong
 CHIEF ENGINEER

RESOLUTION OF THE CITY COUNCIL

No. 112

Approved March 13, 1968

RESOLVED, That His Honor the Mayor be and he hereby is authorized to convey to the State of Rhode Island and Providence Plantations that certain tract or land with all the buildings and improvements thereon, known as the Charles V. Chapin Hospital site; said tract being situated on the northerly side of Eaton Street, and the southerly side of Huxley Avenue in the City and County of Providence, State of Rhode Island, being further identified as Lot No. 8, as set out and delineated on City Assessor's Plat 119, as said plat was constituted as of December 31, 1966.

BE IT FURTHER RESOLVED, That this conveyance is made subject to the condition that the legal title to the above described tract of land shall automatically revert to the City of Providence if and when the State of Rhode Island and Providence Plantations shall abandon the same for curative and convalescent health purposes.

IN CITY COUNCIL

MAR 7 1968

READ and PASSED

William T. Murphy
President
William T. Murphy
Clerk

APPROVED

MAR 13 1968

MAYOR

RESOLUTION
OF THE
CITY COUNCIL.

AUTHORIZING HIS HONOR THE
MAYOR TO CONVEY TO THE STATE
OF RHODE ISLAND AND PROVI-
DENCE PLANTATIONS THAT
CERTAIN TRACT OR PARCEL OF
LAND KNOWN AS THE CHARLES
V. CHAPIN HOSPITAL.


THE COMMITTEE ON

City Property
Approves Passage of
The Within Resolution

*Respectfully
Submitted,
March, 1908
Clark*




060953
December 16, 1954

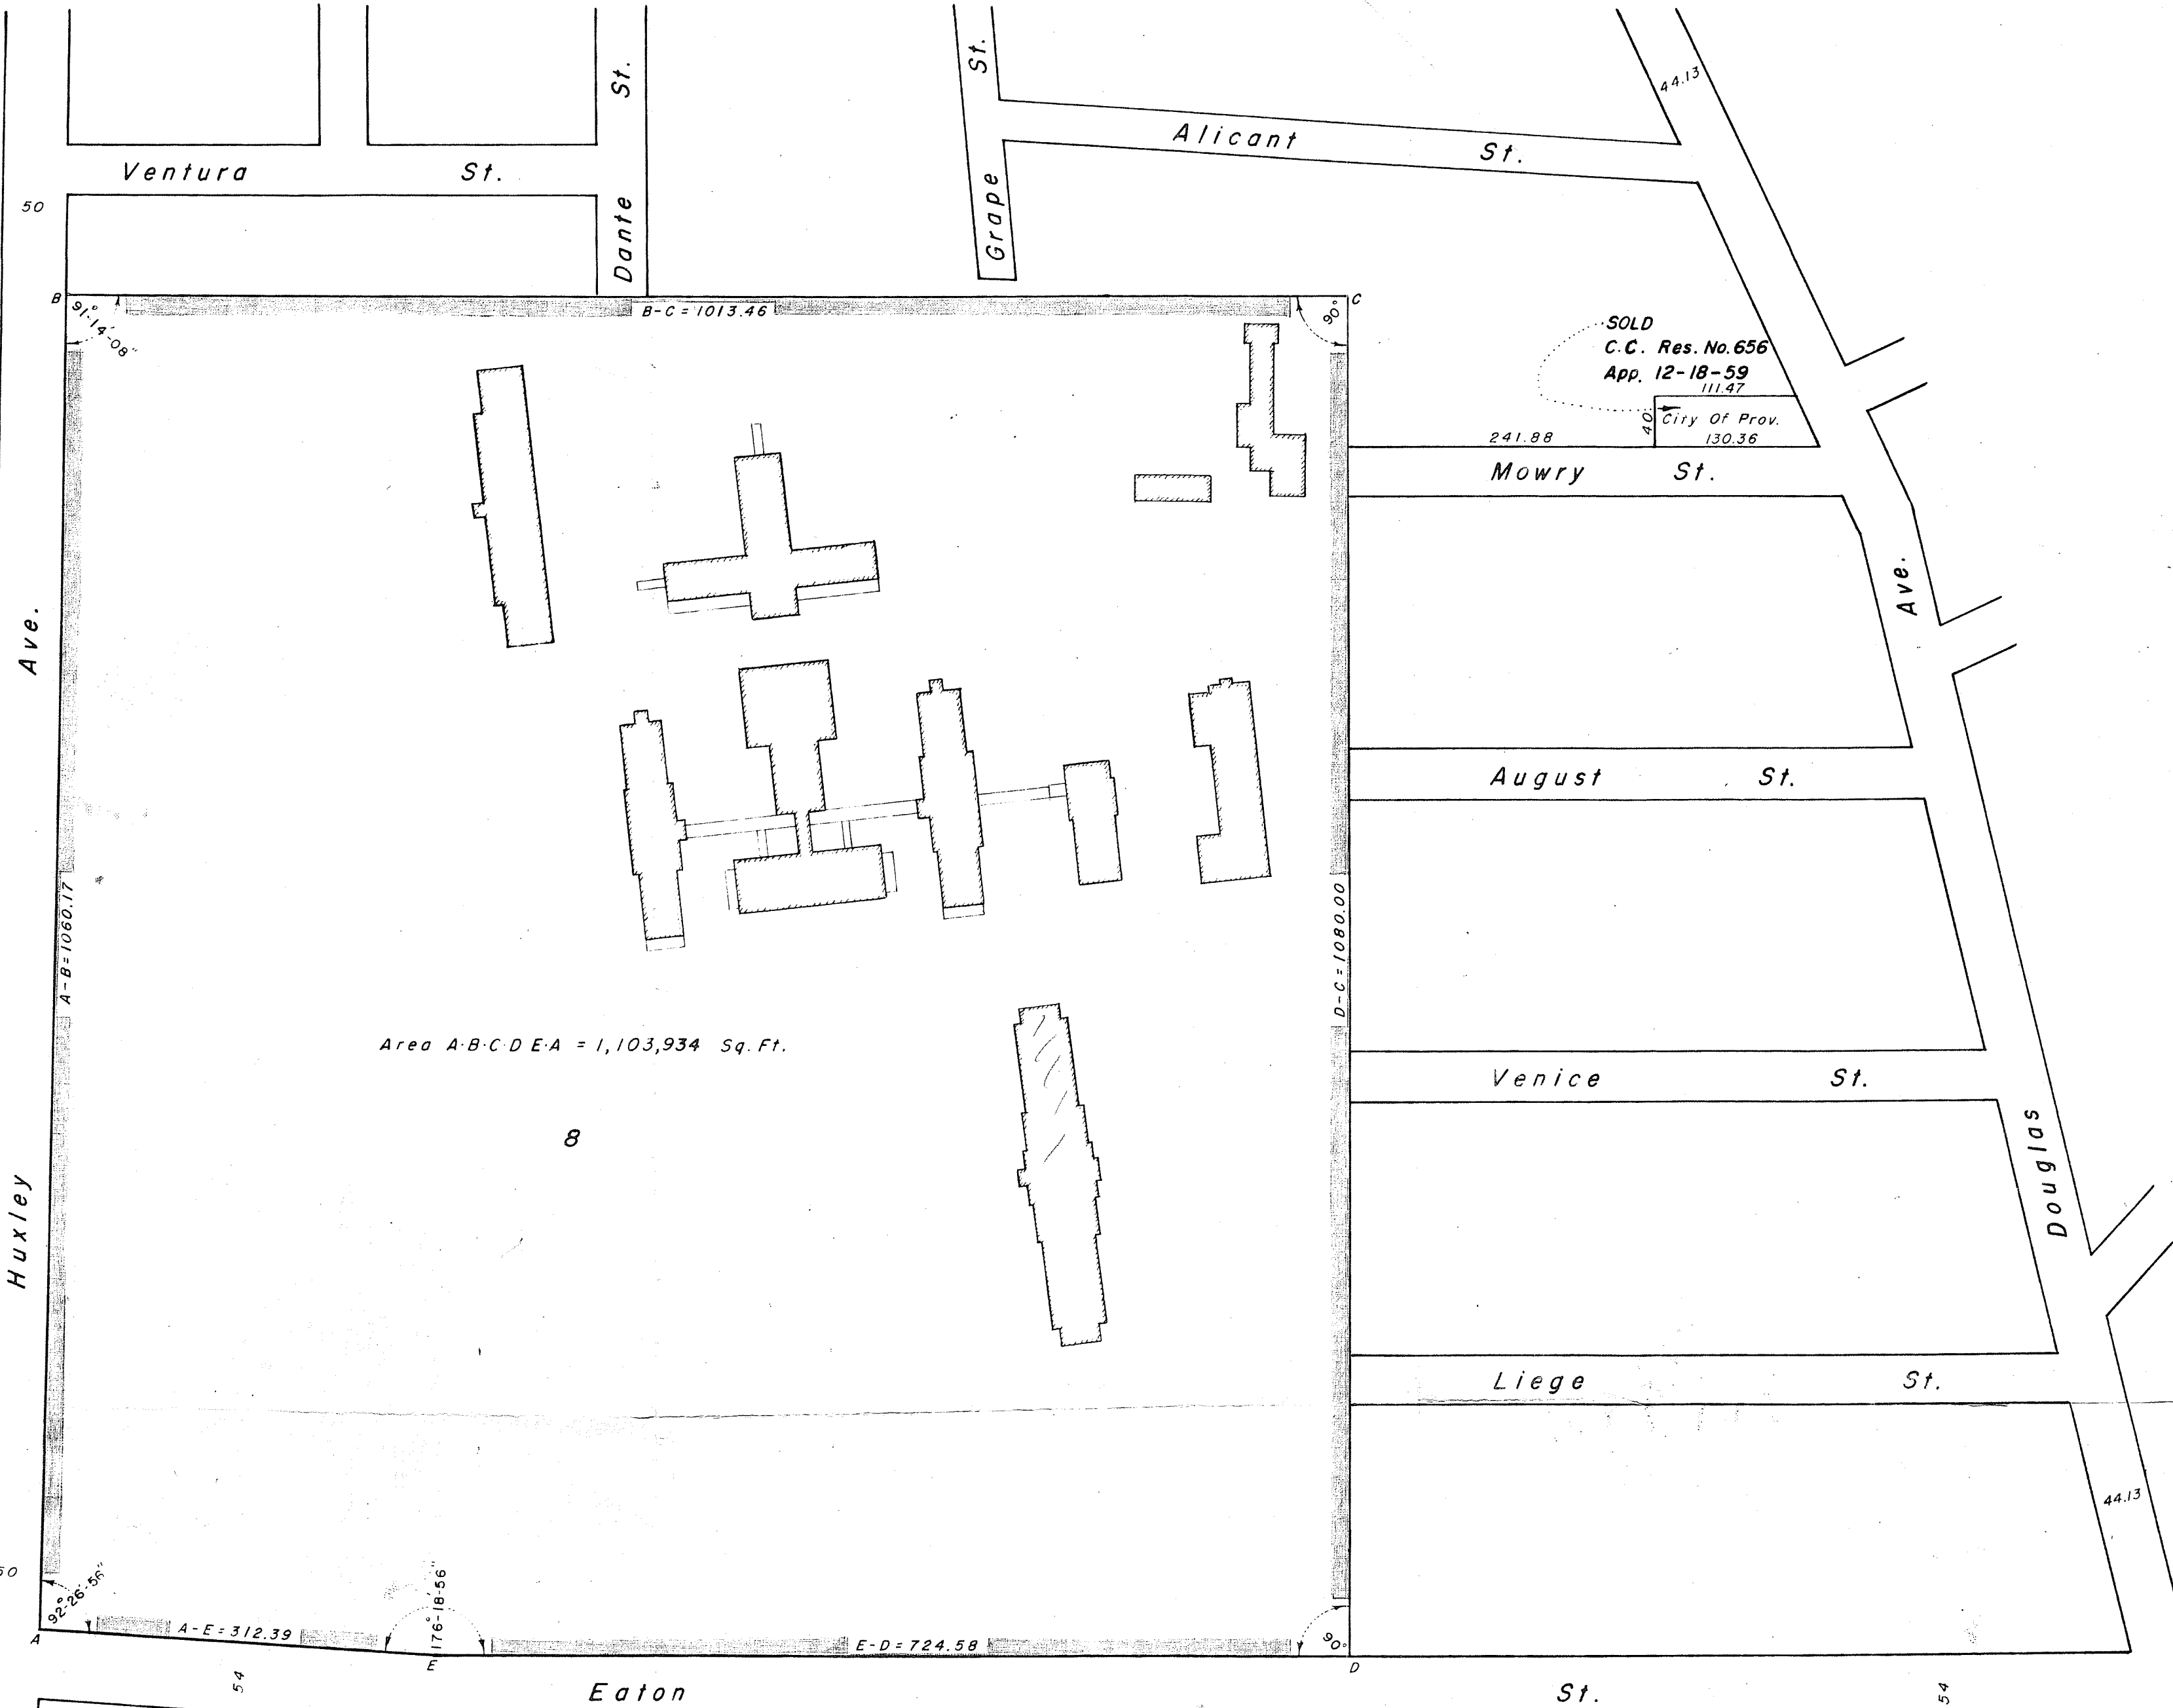

SOLD
C.C. Res. No. 656
App. 12-18-59
City Of Prov.
130.36

Charles V. Chapin Hospital
Reid
1" = 100'
William S. Proffitt
Dec. 16, '54
W.L.B.
766
45
(Revised Jan. 25, 1967)

PROVIDENCE, R. I.
 P. W. DEPT. - ENGINEERING OFFICE.
 CITY PROPERTY SECTION
 Map No. 063199
 Date March 6, 1968

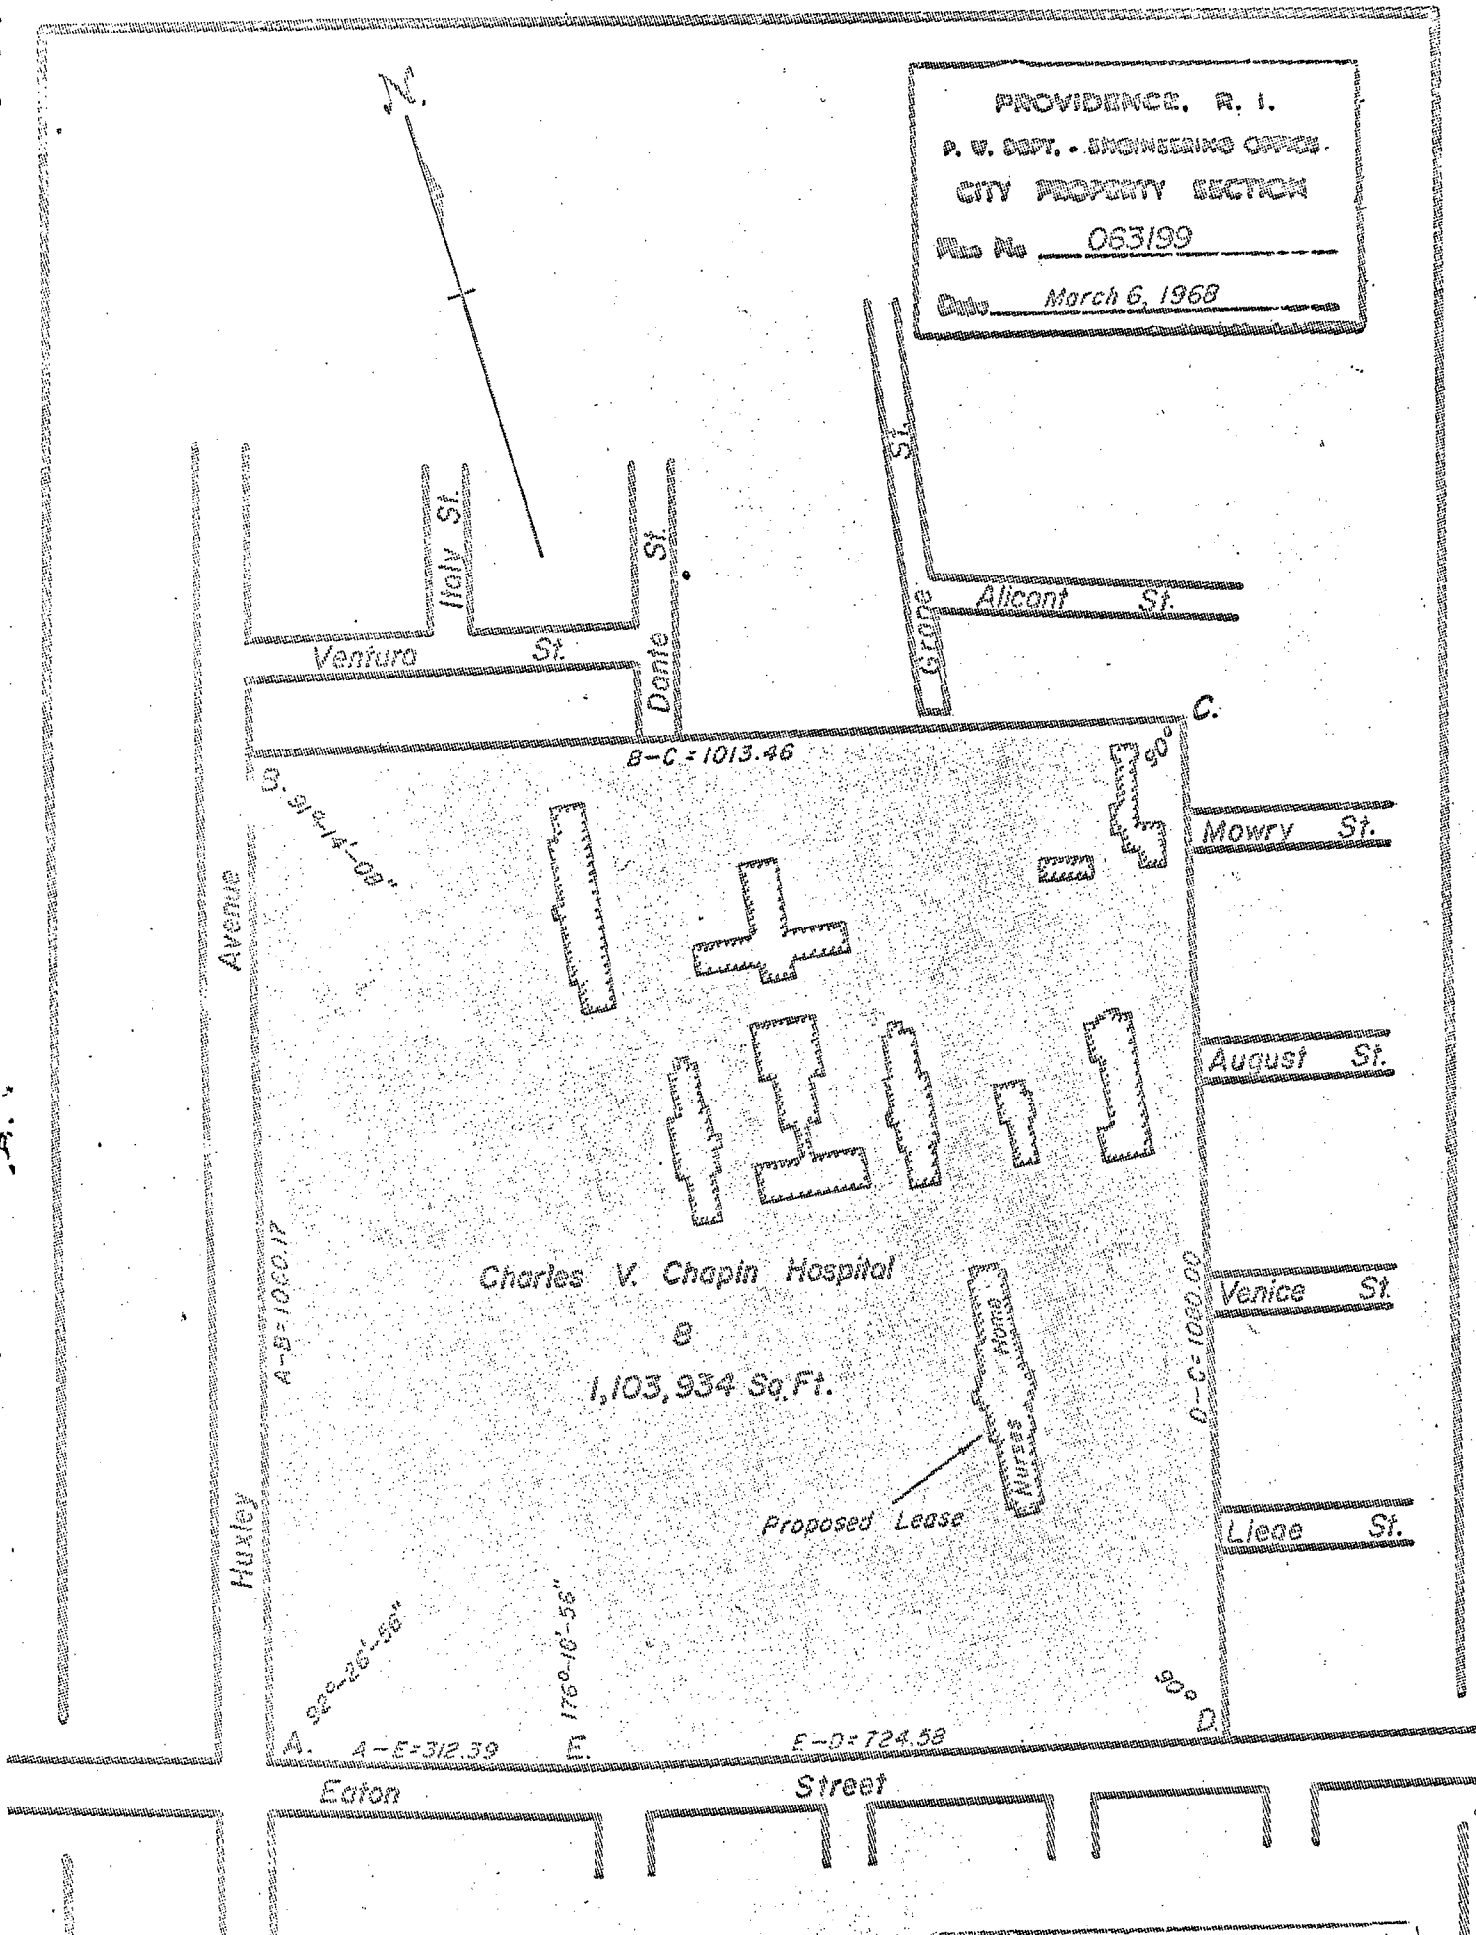

Note:
 Shaded Area A-B-C-D-E-A
 Indicates Proposed Sale.

CITY OF PROVIDENCE, R. I.
 Public Works Dept. - Engineering Office
 Showing Proposed Sale Of
Charles V. Chapin Hospital
 Drawn by Scungio Checked by E.F.L.
 Scale 1" = 200' Date March 6, 1968
 Correct [Signature] Associate Eng.
 Approved Robert B. [Signature]

Lot No. From Assessor's Plat 119



STATE OF RHODE ISLAND & PROVIDENCE PLANTATIONS
EXECUTIVE CHAMBER
PROVIDENCE

JOHN H. CHAFEE
GOVERNOR

March 26, 1968

Mr. Vincent Vespia
City Clerk
City Hall
Providence, Rhode Island

Dear Vinnie:

This will acknowledge receipt on March twenty-first of resolutions of the City Council, numbered 112 and 113, approved March 13, 1968 in reference to the Charles V. Chapin Hospital and the nurses dormitory at the hospital.

Best personal wishes.

Sincerely yours,

John H. Chafee
Governor

JHC:jw

RESOLUTION OF THE CITY COUNCIL

No. 113

Approved March 13, 1968

RESOLVED, That His Honor the Mayor be and he hereby is authorized to ratify the proposed lease of that certain building situated on Lot 8 on City Assessor's Plat 119, formerly known as the Nurses Dormitory of the Charles V. Chapin Hospital, by the State of Rhode Island and Providence Plantations to Providence College, a non-business education corporation, for a period commencing September 1, 1968, and for a duration of two (2) years from that date; and

BE IT FURTHER RESOLVED, That the City of Providence acknowledges that this proposed lease shall not be construed as an abandonment by the State of Rhode Island and Providence Plantations of said land and building for curative and convalescent health purposes by the State of Rhode Island.

IN CITY COUNCIL

MAR 7 1968

READ and PASSED

William A. C. ...
President
Vincent ...
Clerk

APPROVED

MAR 13 1968

Joseph A. ...
MAYOR

RESOLUTION
OF THE
CITY COUNCIL

RATIFYING THE PROPOSED LEASE
OF THAT CERTAIN BUILDING
KNOWN AS THE NURSES DORMITORY
OF THE CHARLES V. CHAPIN
HOSPITAL BY THE STATE OF
RHODE ISLAND AND PROVIDENCE
PLANTATIONS TO PROVIDENCE
COLLEGE

THE COMMITTEE ON

City Property


Approves Passage of
The Within Resolution

Hammit Dwyer



March, 1908

Clark

PROVIDENCE, R. I.
 P. U. DEPT. - ENGINEERING OFFICE
 CITY PROPERTY SECTION
 File No. 063198
 Date March 4, 1968

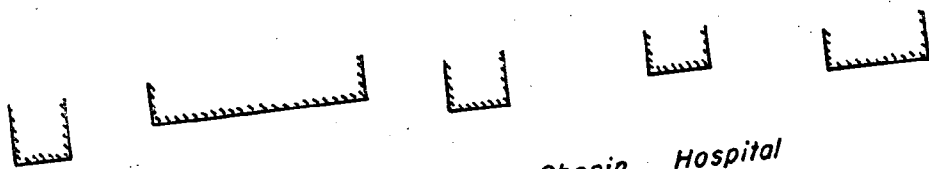


Charles V. Chapin Hospital

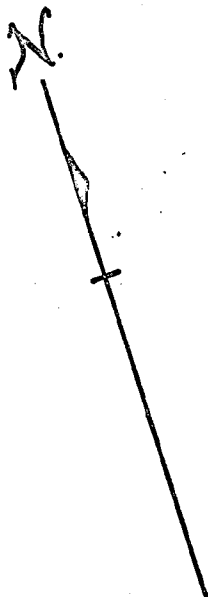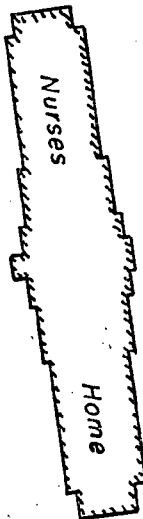

EATON

STREET

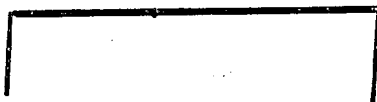

CITY OF PROVIDENCE, R. I.
 Public Works Dept. - Engineering Office
 Showing Proposed Lease Of Nurses Home
 At Charles V. Chapin Hospital Site
 Drawn by Scungio Checked by E. F. T.
 Scale 1" = 100' Date March 4, 1968
 Corrected by R. B. Reid Approved by Robert B. Strong
 CHIEF ENGINEER

THE CITY OF PROVIDENCE
STATE OF RHODE ISLAND AND PROVIDENCE PLANTATIONS

RESOLUTION OF THE CITY COUNCIL

No. 114

Approved March 13, 1968

WHEREAS, Thomas A. Sullivan, late a life long resident of the City of Providence, has passed on to his eternal reward, leaving a heritage of accomplishments in religious, civic and social organizations attesting to his exemplary character, and

WHEREAS, in noting the passing of Thomas A. Sullivan the legion of friends ^{he} ~~be~~ cultivated, will not easily forget his myriad of contributions in the area of social betterment which were common place to him, 2-2.

NOW THEREFORE BE IT RESOLVED, That it is the desire of His Honor Mayor Joseph A. Doorley, Jr. and of each member of the City Council that the memory of Thomas A. Sullivan be perpetuated upon the records of this City and by the adoption and approval of this Resolution do hereby express their sincere sympathy to his wife Celia M. Sullivan and daughters Mrs. Henry F. Murray Jr., Mrs. Thomas F. Farrelly, Miss Kathy T. Sullivan, Mrs. Agnes Donahue and Mrs Catherine Kelly, in this their period of bereavement, and

BE IT FURTHER RESOLVED, That the City Clerk is directed to transmit to Mrs. Sullivan a duly engrossed copy of this Resolution.

IN CITY COUNCIL
READ AND PASSED
BY A UNANIMOUS RISING VOTE

MAR 7 - 1968

Russell J. Boyle
PRESIDENT
Vincent Caspica
CLERK

APPROVED

MAR 13 1968

Joseph A. Doorley Jr.
MAYOR

RESOLUTION
OF THE
CITY COUNCIL

Committee signed and passed