

RESOLUTION OF THE CITY COUNCIL

No. 191

Approved May 17, 2004

RESOLVED, DECREED AND ORDERED:

That the following named street shown as cross-hatched area on the accompanying plan entitled: "Providence, RI Department of Public Works - Engineering Office, Street Line Section Plan No. 064752 dated February 4, 2004.

VIZ:

MYRTLE STREET, running from Friendship Street to West Clifford Street, shown as the cross-hatched area on accompanying plan and designated by the letters (A-B-C-D), having ceased to be useful to the public, is proposed to be abandoned as a Public Highway. Said Abandonment is specifically conditioned upon the following:

(1) Petitioner shall pay the sum of One Dollar (\$1.00) in legal U.S. tender to the City of Providence.

(2) The petitioner shall comply with all conditions contained herein, including recording this Resolution, not later than sixty (60) days from its approval. Upon failure to so comply for any reason, the within resolution shall automatically become a nullity.

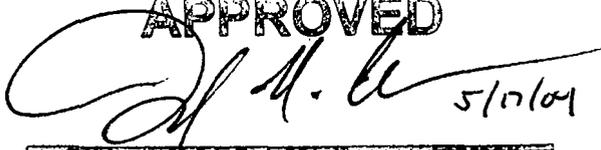
(3) Such other conditions as the Mayor or the Law Department shall see fit to impose.

And it is further

ORDERED, That the Traffic Engineer be and is hereby directed to cause a sign to be placed on the above-named highway abandoned as aforesaid, having thereon the words, "Not a Public Highway," and it is further

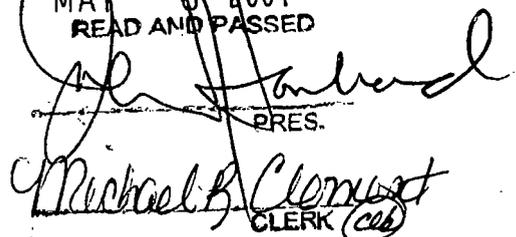
ORDERED, That after the entry of this order or decree the City Clerk shall cause a notice thereof to be published in a newspaper published in the County of Providence at least once a week for three successive weeks and a further and personal notice shall be served by the City Sergeant upon every owner of land abutting the above-named highway which has been abandoned, who is known to reside within the State.

APPROVED


5/17/04

MAYOR

IN CITY COUNCIL
MAY 6 2004
READ AND PASSED


PRES.
Michael B. Clement
CLERK (cc)

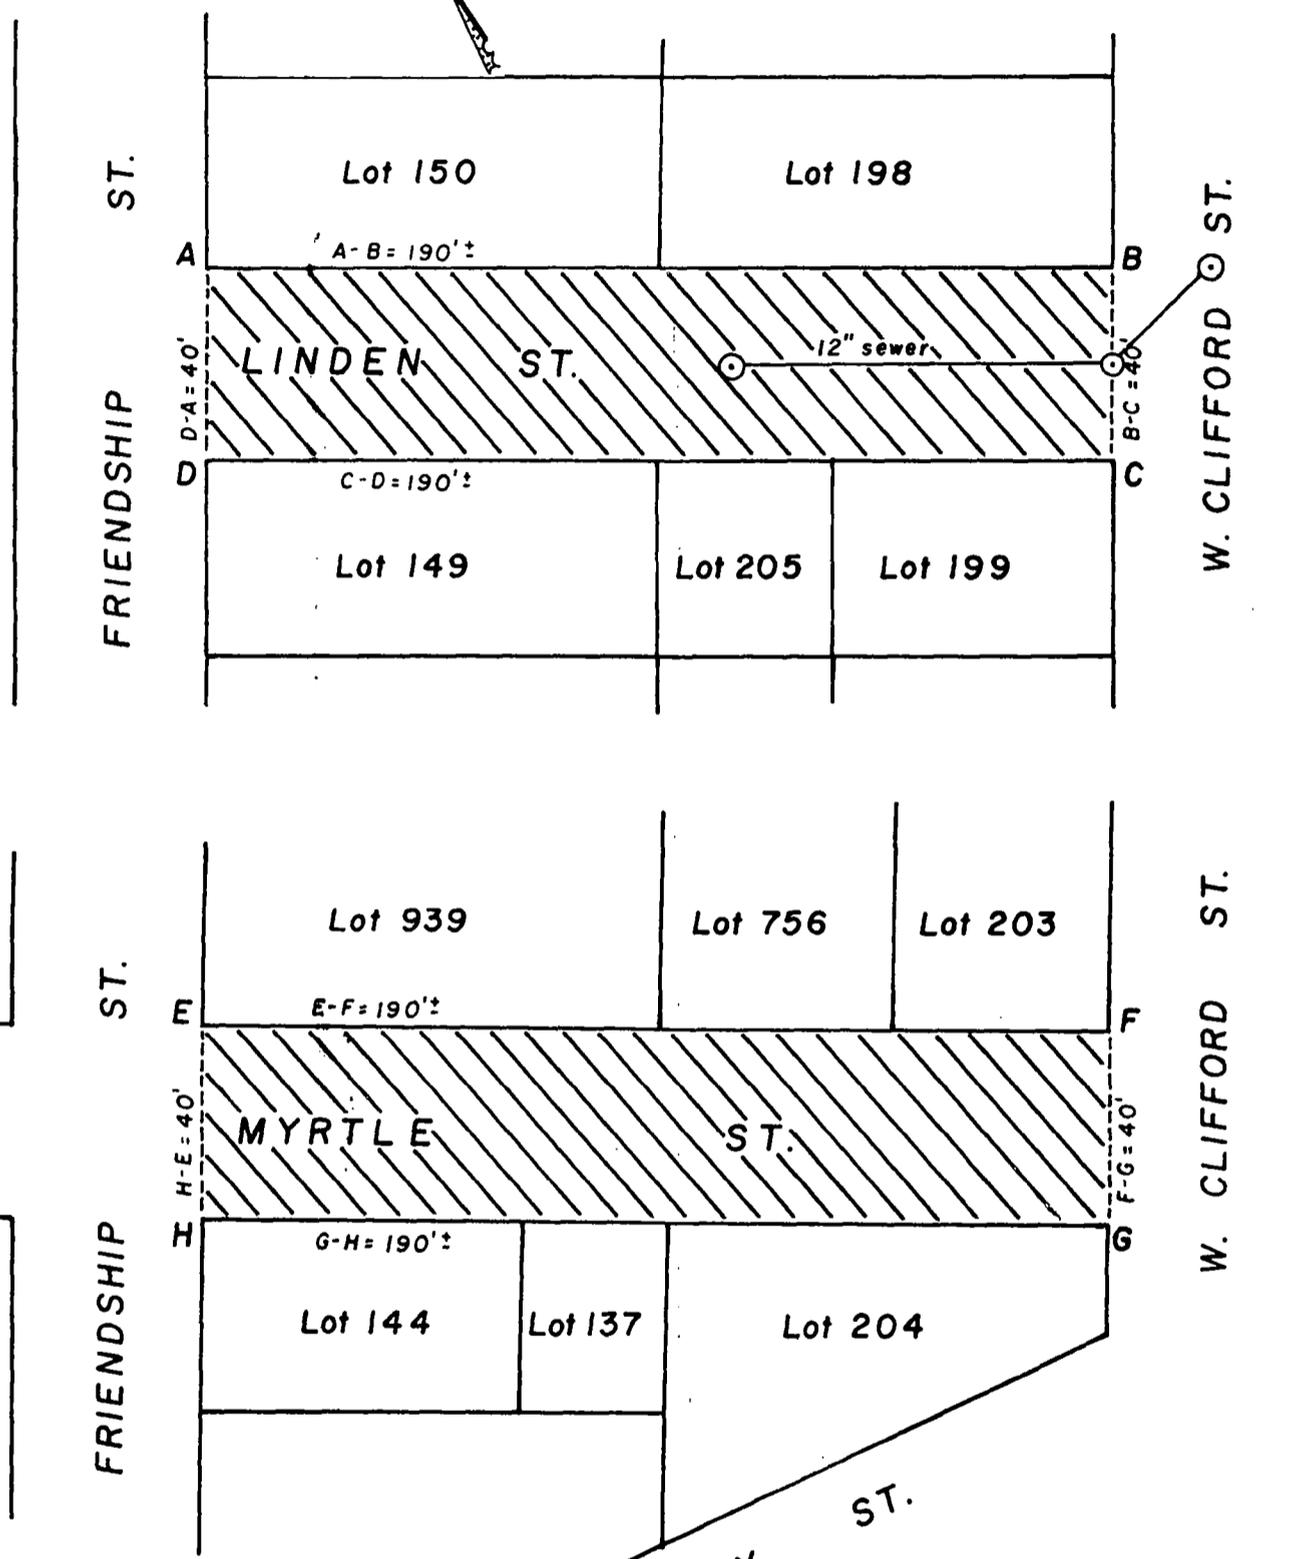
IN CITY COUNCIL
OCT 2 2003
FIRST READING...
REFERRED TO COMMITTEE ON
PUBLIC WORKS
Michael R. Clement
CLERK
ams

From the Clerk's Desk

THE COMMITTEE ON
Public Works
Recommends
Ann M. Steen
CLERK
12-16-03 - Schedule P. Hwy
1-26-04 - P. Hwy held

THE COMMITTEE ON
PUBLIC WORKS
Approves Passage of
The Within Resolution
Ann M. Steen
Clerk
4-13-04 - approved

PROVIDENCE, R. I.
 DEPT. - ENGINEERING OFFICE
 STREET LINE SECTION
 Plan No 064752
 Date Feb. 4, 2004



NOTES: Cross-hatched areas (A-B-C-D-A) & (E-F-G-H-E) indicate proposed abandonment of streets.

CITY OF PROVIDENCE, R. I.
 Public Works Dept. - Engineering Office
 Showing proposed abandonment of Linden and Myrtle Sts.
 Drawn by A. Zisiades Checked by [Signature]
 Scale 1" = 40' Date 2-4-2004

PETITION TO THE CITY COUNCIL

TO THE HONORABLE CITY COUNCIL OF THE CITY OF PROVIDENCE:

The undersigned respectfully petitions your honorable body

Petition

September 18, 2003

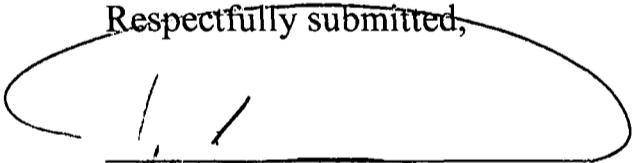
To the Honorable City Council:

The Providence Redevelopment Agency hereby petitions the Providence City Council to consider the abandonment of a portion of Myrtle Street

As shown on the attached plan, the subject portion of Myrtle Street is adjacent to the site of the new City Park at Dudley Street now under development. The abandonment of this portion of public right-of-way is necessary for site assembly and future redevelopment.

The Agency requests that the abandonment be at no cost to the petitioner.

Respectfully submitted,



Providence Redevelopment Agency
Thomas E. Deller, AICP
Executive Director

IN CITY COUNCIL
OCT 2 2003
FIRST READING
REFERRED TO COMMITTEE ON
PUBLIC WORKS

Richard K. Clement CLERK

From the Clerk's Desk

THE COMMITTEE ON

Public Works

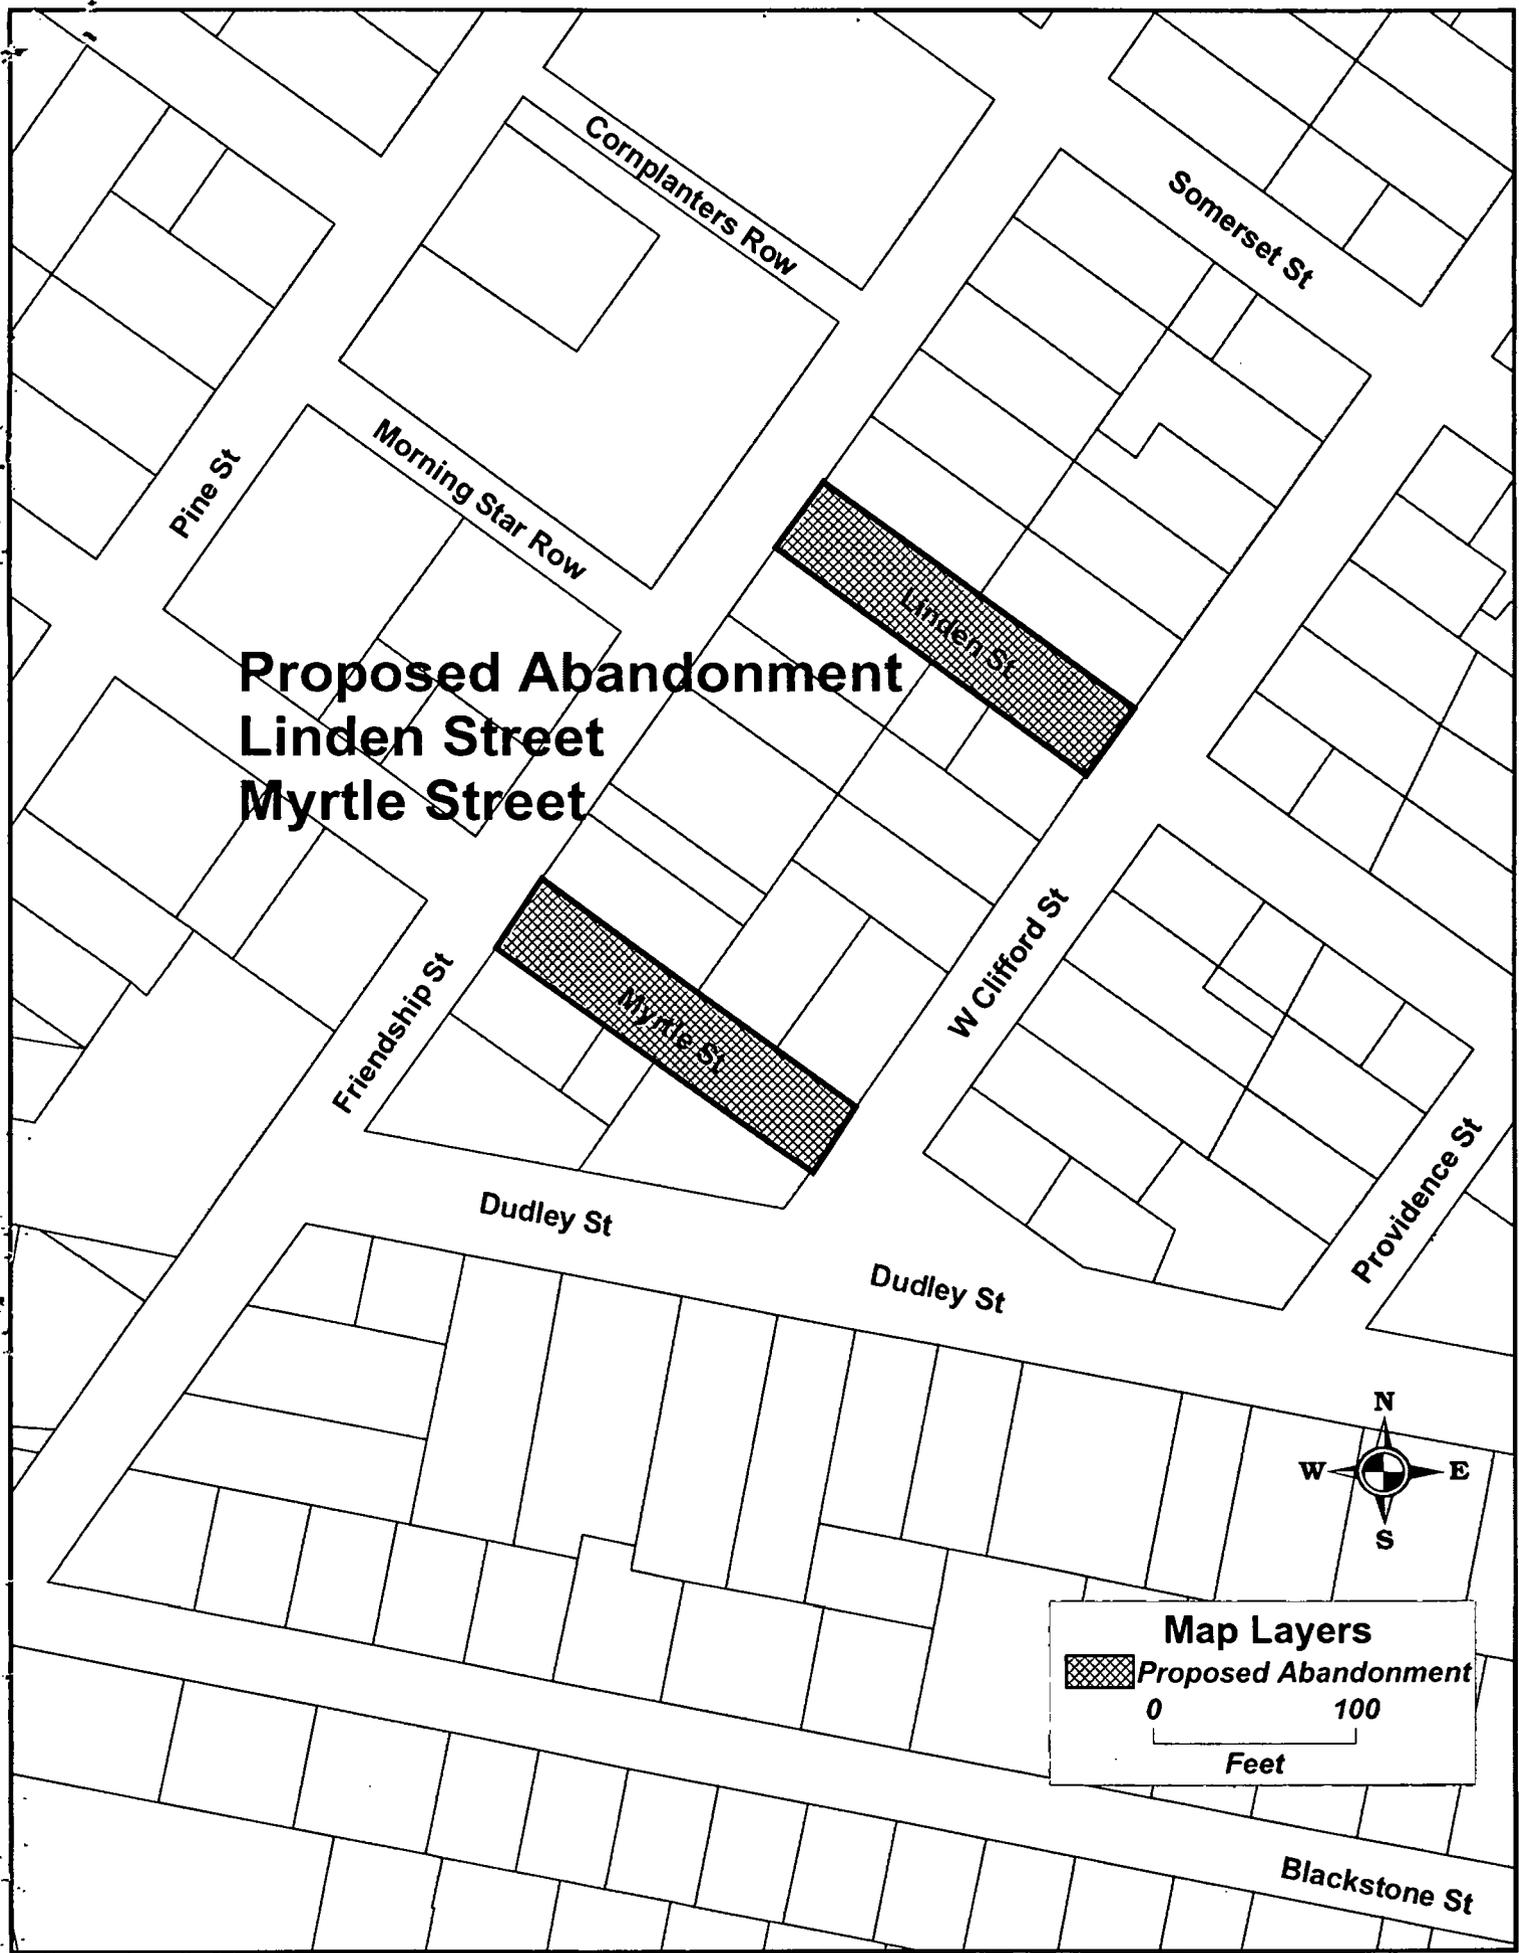
Recommendations

Ann M. Stebbins

CLERK

12-16-03 Schedule P. Hwy
1-26-04 P. Hwy held
4-13-04 Approved

**Proposed Abandonment
Linden Street
Myrtle Street**



Map Layers

 *Proposed Abandonment*

0 100

Feet



Department of Planning and Development

DAVID N. CICILLINE
Mayor

MEMORANDUM

TO : Michael Clement, City Clerk
FROM : Thomas E. Deller, AICP, Director
RE : Petition to Abandon a Portion of Myrtle Street
DATE: September 18, 2003

Attached is an original and one (1) copies of a Petition requesting the abandonment of a portion of Myrtle Street in the 11th Ward (see attached map) from the Providence Redevelopment Agency.

COUNCILWOMAN
BALBINA A. YOUNG
COUNCIL PRESIDENT PRO-TEMPORE
489 PUBLIC STREET
PROVIDENCE, RI 02907
Res: 941-1830
Office: 521-7477
Ward11@providenceri.com



City of Providence, Rhode Island

COMMITTEES

Urban Redevelopment
Renewal & Planning
Chairwoman

Ordinances

Providence Housing
Authority

Providence Neighborhood
Housing Corporation

March 25, 2004

Councilman Terrence M. Hassett
Chairman
Committee on Public Works
c/o City Clerk's Office
Providence, RI 02903

Re: Petition from Thomas E. Deller – abandonment of portion of Linden and Myrtle Streets

Dear Chairman Hassett and Members of the Committee on Public Works which will meet upon the rise of the joint Committees of City Property and Public Works:

This letter is addressed to express my support of the petition from Thomas E. Deller, AICP, Executive Director, Providence Redevelopment Agency, who is requesting to abandon a portion of Linden Street and a portion of Myrtle Street.

Thank you for your attention to this matter. Should you require further correspondence, please do not hesitate to contact me.

Sincerely,

A handwritten signature in black ink that reads "Balbina A. Young" with a circled "B" to the right.

Balbina A. Young
Council President Pro Tempore

BAY:kl

Cc: Anna Stetson, Second Deputy, City Clerk's Office



PROVIDENCE POLICE DEPARTMENT
TRAFFIC BUREAU
Sergeant Steven G. Woodruff, Officer-In-Charge

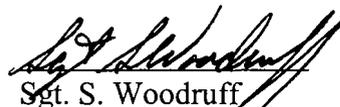
To: Clerk of the City Council via
Colonel Dean M. Esserman
From: Sgt. S. Woodruff, Traffic Bureau
Subject: Petition to the City Council, abandonment of a portion of Myrtle Street

After reviewing the petition for the abandonment of a portion of Myrtle Street, I am concerned about the flow of vehicular traffic in the area.

If the indicated portion of Myrtle Street were abandoned, the traffic pattern on Friendship Street, now a one-way street in an easterly direction, may have to be reversed for emergency access to Rhode Island Hospital, Hasbro Children's Hospital and Women and Infants Hospital.

If the Traffic Engineers have addressed this issue and are satisfied with an alternate route, then the Providence Police Department would have no objection to its abandonment.

Respectfully,


Sgt. S. Woodruff
Traffic Bureau

11/27
OK
JML
3

GARY E. MULCAHY
Acting Chief

DAVID N. CICILLINE
MAYOR

DAVID D. COSTA
Acting Assistant Chief



Department of Public Safety, Fire Department
"Building Pride in Providence"

MEMORANDUM
Via Facsimile

TO: Office of the City Clerk
FROM: Gary E. Mulcahy
Acting Chief of Department
DATE: January 12, 2004
SUBJECT: PETITION TO CITY COUNCIL

gem

This office is in receipt of the Memorandum to the City Clerk and recently forwarded to this office, with regard to the requests of Mr. Thomas E. Deller, AICP, Executive Director, Providence Redevelopment Agency, requesting to abandon a portions of Myrtle Street and Linden Street.

Please be advised this Department has no objection to these proposals.

gem/rh

MAKRAM H. MEGALLI, P.E.
Director



DAVID N. CICILLINE
Mayor

Department of Public Works

"Building Pride in Providence"

February 13, 2004

Honorable Terrence M. Hassett
Chairman of the Public Works Committee
Providence City Council – City Hall
Providence, RI 02903

**RE: Proposed Abandonment of Linden Street and Myrtle Street (portions, Thereof)
Petition from Thomas Deller AICP, Executive Director, Providence Redevelopment Agency**

Dear Councilman Hassett:

This department has no objection to the proposed abandonment of Linden & Myrtle in conjunction with the attached plan, entitled "Prov., R.I.-P.W. Dept. – Engineering Office, Street Line Section, Plan No. 064751—
Date: Feb. 4, 2004, as noted above.

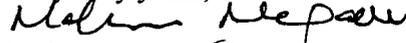
Portion of Linden Street to be abandoned from Friendship Street to West Clifford Street is shown as cross-hatched area on the accompanying plan. Portion of Myrtle Street to be abandoned, from Friendship Street to West Clifford Street, is also shown as cross-hatched area on the accompanying plan. Area of Linden Street is designated as A-B-C-D-A, on the accompanying plan; Area of Myrtle Street to be abandoned is designated as E-F-G-H-E on the accompanying plan.

It is noted that here is a FULL SEWER BASEMENT required for Linden Street. Total square footage for these portion abandonment is 15,200 ± (7,600 ' each). Lot numbers for aforementioned plan were taken from City of Providence Assessor's Plat #23. A list of abutting property owners is attached herewith for your approval.

According to Informational Bulletin 2003.01, issued by the Rhode Island State Board of Registration for Professional Land Surveyor, a road abandonment constitute a boundary change, and, as such, requires a Class 1 survey prepared by a Professional Land Surveyor, properly licensed by said board.

If you can further assist in this regard, please advise.

Very truly yours,


Makram H. Megalli, P.E.
Director

cc: M. Clement – City Clerk
MHM, BB, GF, JCL, SZ – DPW
A Southgate, Esq. – Law Dept.
T. Deller; W. Floriani - Planning

MAKRAM H. MEGALLI, P.E.
Director



DAVID N. CICILLINE
Mayor

Department of Public Works

"Building Pride in Providence"

ABANDONMENTS OF LINDEN & MYRTLE STREET

LINDEN STREET

A.P. 23	Lot 150	Providence Redevelopment Agency 400 Westminster Street Providence, RI 02903
	Lot 198	Same
	Lot 149	Same
	Lot 205	Same
	Lot 199	Same

MYRTLE STREET

A.P.	Lot 939	Providence Redevelopment Agency 400 Westminster Street Providence, RI 02903
	Lot 756	Same
	Lot 203	Same
	Lot 144	Same
	Lot 144	Same
	Lot 137	Same
	Lot 204	Same



ROBERT A. WALSH, JR.
Chairman

JOEL D. LANDRY, II
Vice Chairman

ALEXANDER D. PRIGNANO
Ex-Officio

CARISSA R. RICHARD
Secretary

FERNANDO S. CUNHA, ESQ.
Legal Advisor

DAVID N. CICILLINE
Mayor

ROBERT J. KILDUFF, P.E., ESQ.
Chief Engineer & General Manager

JOSEPH DE LUCA
City Councilman

PETER S. MANCINI
City Councilman

JOSEPH D. CATALDI
Member

ANNE T. QUINTERNO
Member

November 10, 2003

Councilman Terrence M. Hassett, Chairman
Committee on Public Works
City Hall
25 Dorrance Street
Providence, RI 02903

SUBJECT: Petition for Street Abandonment
Myrtle Street (Portion of)
Providence, Rhode Island

Dear Councilman Hassett:

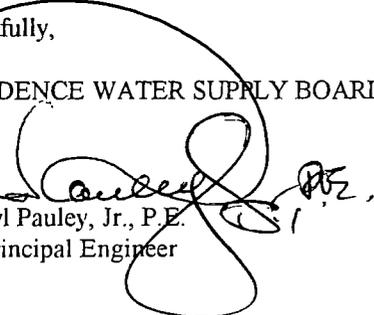
The referenced Petition to the City Council has been reviewed for any impact this action might have on the Providence Water (PW) water distribution system. Our records indicate that an active 6-inch water main is located in the portion of Myrtle Street where the abandonment proposed—between Friendship Street and West Clifford Street.

PW has no objection to the street abandonment provided that the Petitioner grants a full utility easement to PW to maintain, construct, repair, etc. the existing water main and its appurtenances and that no permanent construction, whatsoever, be allowed within the easement. The easement shall cover the full width of the existing Myrtle Street right-of-way. Actual dimensions and wording of the easement shall be subject to review by PW as to form and content.

If you have any questions, please feel free to contact me at (401) 521-6300 EXT 7241.

Respectfully,

PROVIDENCE WATER SUPPLY BOARD

By:  Syl Pauley, Jr., P.E.
Principal Engineer

SP/s

cc: P. Gadoury, P.E.
M. Clement, City Clerk
File

ABNLTR78.WPD

NOV 12 4 11 PM '03
PROVIDENCE, R.I.

WWW.PROVWATER.COM



Department of Public Parks

"Building Pride In Providence"

MEMORANDUM

TO: ANNA M. STETSON, SECOND DEPUTY CITY CLERK

FROM: ROBERT F. MCMAHON, DEPUTY SUPERINTENDENT OF PARKS *RFM*

DATE: OCTOBER 22, 2003

RE: MYRTLE STREET ABANDONMENT

The Parks Department has no objection to the proposed abandonment of Myrtle Street between Friendship Street and Dudley Street.

We support the abandonment as it will enable additional green space to be developed adjacent to a new park being developed on Dudley Street.



Department of Traffic Engineering
"Building Pride in Providence"

MEMORANDUM

TO: Councilman Terrence M. Hassett
Chairman, Public Works Committee

FROM: Irene J. Testa *Irene J. Testa*

DATE: 12/15/03

RE: PENDING MATTER

REQUEST: To abandon a portion of Myrtle Street.

DISPOSITION: No Objection.



Providence Redevelopment Agency

DAVID N. CICILLINE
Mayor

MEMORANDUM

DATE: January 12, 2004

TO: Michael Clement, City Clerk

FROM: William G. Floriani, Assistant Director
Project Management and Construction

RE : Street Abandonment
Linden Street and Myrtle Street

These abandonments are being proposed by the Providence Redevelopment Agency. These streets will be incorporated into a subdivision combining a number of parcels in Upper South Providence to create affordable housing. The Council normally would transfer these parcels to the Agency for \$1.00. Therefore given the use for these abandonments it is my opinion the parcels should be approved for transfer at \$1.00.



Providence City Plan Commission

DAVID N. CICILLINE
Mayor

November 26, 2003

Honorable M. Terrence Hassett, Chair
Committee on Public Works
City Hall
Providence, RI 02903

Attn: Anna Stetson, Second Deputy City Clerk

Re: CPC REFERRAL NO. 3218: Proposed Abandonment of a Portion of Myrtle Street

Dear Councilman Hassett:

The City Plan Commission at its regular meeting on Tuesday, November 18, 2003 reviewed and evaluated the request of the Committee on Public Works that the Commission review and make a recommendation regarding the proposed abandonment of a portion of Myrtle Street, as petitioned by Thomas E. Deller, AICP, Executive Director, on behalf of the Providence Redevelopment Agency (PRA).

The Commission made the following findings of fact as required by the *City Plan Commission Handbook* Policy No. 1: "Criteria and Guidelines for Approval of Street, Highway and Rights-of-way Abandonment":

1. *A public interest has to be clearly demonstrated. A public interest is defined as one or more of the following: public health and safety, adequate provision of transportation, general improvement of traffic patterns and/or circulation, convenient access to properties, avoidance of a nuisance, significant economic development, preservation of a historical or cultural feature, and improvement of the general welfare of the community.*

This abandonment would not be detrimental to the public interest. Traffic patterns would not be adversely impacted. The abandonment would provide for future redevelopment.

2. *No negative impact is evident on existing land uses, future plans, zoning, safety, health or welfare of the community by the proposed abandonment.*

No negative impacts from this abandonment are anticipated.

3. *All abutting landowners agree to the proposed abandonment.*

The PRA is the abutting landowner.

4. *No physical or legal access will be denied to any land or property in surrounding areas by the proposed abandonment.*

No access will be denied to surrounding areas.

5. *No existing or future public services or facilities need to be protected, provided, or maintained within the right-of-way. An easement retention may be necessary to provide access to, maintain, or provide existing or future service or utility needs.*

It is not known whether public services or facilities need to be protected, provided, or maintained within the right-of-way. If approved, the petitioner would need to grant any necessary easements.

6. *The proposed or intended use of the street and/or adjacent properties must be shown on a petition or plan, and such use shall be in conformance with existing zoning and Comprehensive Plan Objectives.*

A petition and plan have been provided. This proposal is consistent with the Zoning Ordinance and Comprehensive Plan.

The Commission voted to recommend to the Committee on Public Works that it approve the subject abandonment with the condition that any necessary easements be granted.

Sincerely,



Christopher J. Ise
Administrative Officer

cc: Thomas E. Deller, AICP, Executive Director, Providence Redevelopment Agency

Narragansett Electric

A National Grid Company



March 26, 2004

Anna M. Stetson
City Clerk's Office
Providence City Hall
Providence, RI

Re: Petition to Abandon Myrtle Street

Dear Ms. Stetson:

Please be advised that after review, it has been determined that Narragansett Electric Company (NECO) has overhead and underground equipment in the area proposed for abandonment which can not be removed.

Therefore, NECO has no objection to the abandonment provided we are granted an easement for said equipment.

Please call me if you have any questions.

Very truly yours,

A handwritten signature in black ink that reads "Mindy C. Montecalvo". The signature is written in a cursive style.

Mindy C. Montecalvo
Real Estate Consultant
(401) 784-7512
(401) 784-7316 (fax)

280 Melrose Street
PO Box 1438
Providence, RI 02901-1438
401.784.7000

Right Of Way

November 20, 2003

Anna Stetson
2nd Deputy/City Clerk
25 Dorrance Street
Providence, Rhode Island 02903

Attn: Ms. Anna Stetson

RE: PETITION TO ABANDON A PORTION OF MYRTLE STREET

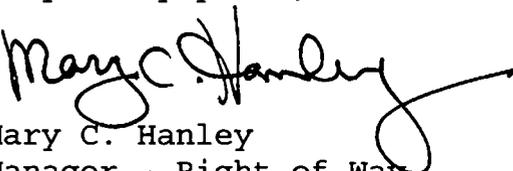
Upon investigation by our in house Engineer-Paul Troia it has been determined that Verizon has aerial facilities in the portion of Myrtle Street to be abandoned.

These facilities include poles and wires that provide service to the surrounding area.

Verizon will not object to the granting of said petition, provided that in the event the petition is granted, the petitioner will convey an easement to Verizon, which will permit retention of its facilities in existing locations with the right to inspect, maintain, operate and replace the same and with twenty-four hour access to said facilities.

If it is decided by the petitioner that telephone facilities are to be relocated, the petitioner will assume all costs of the relocation.

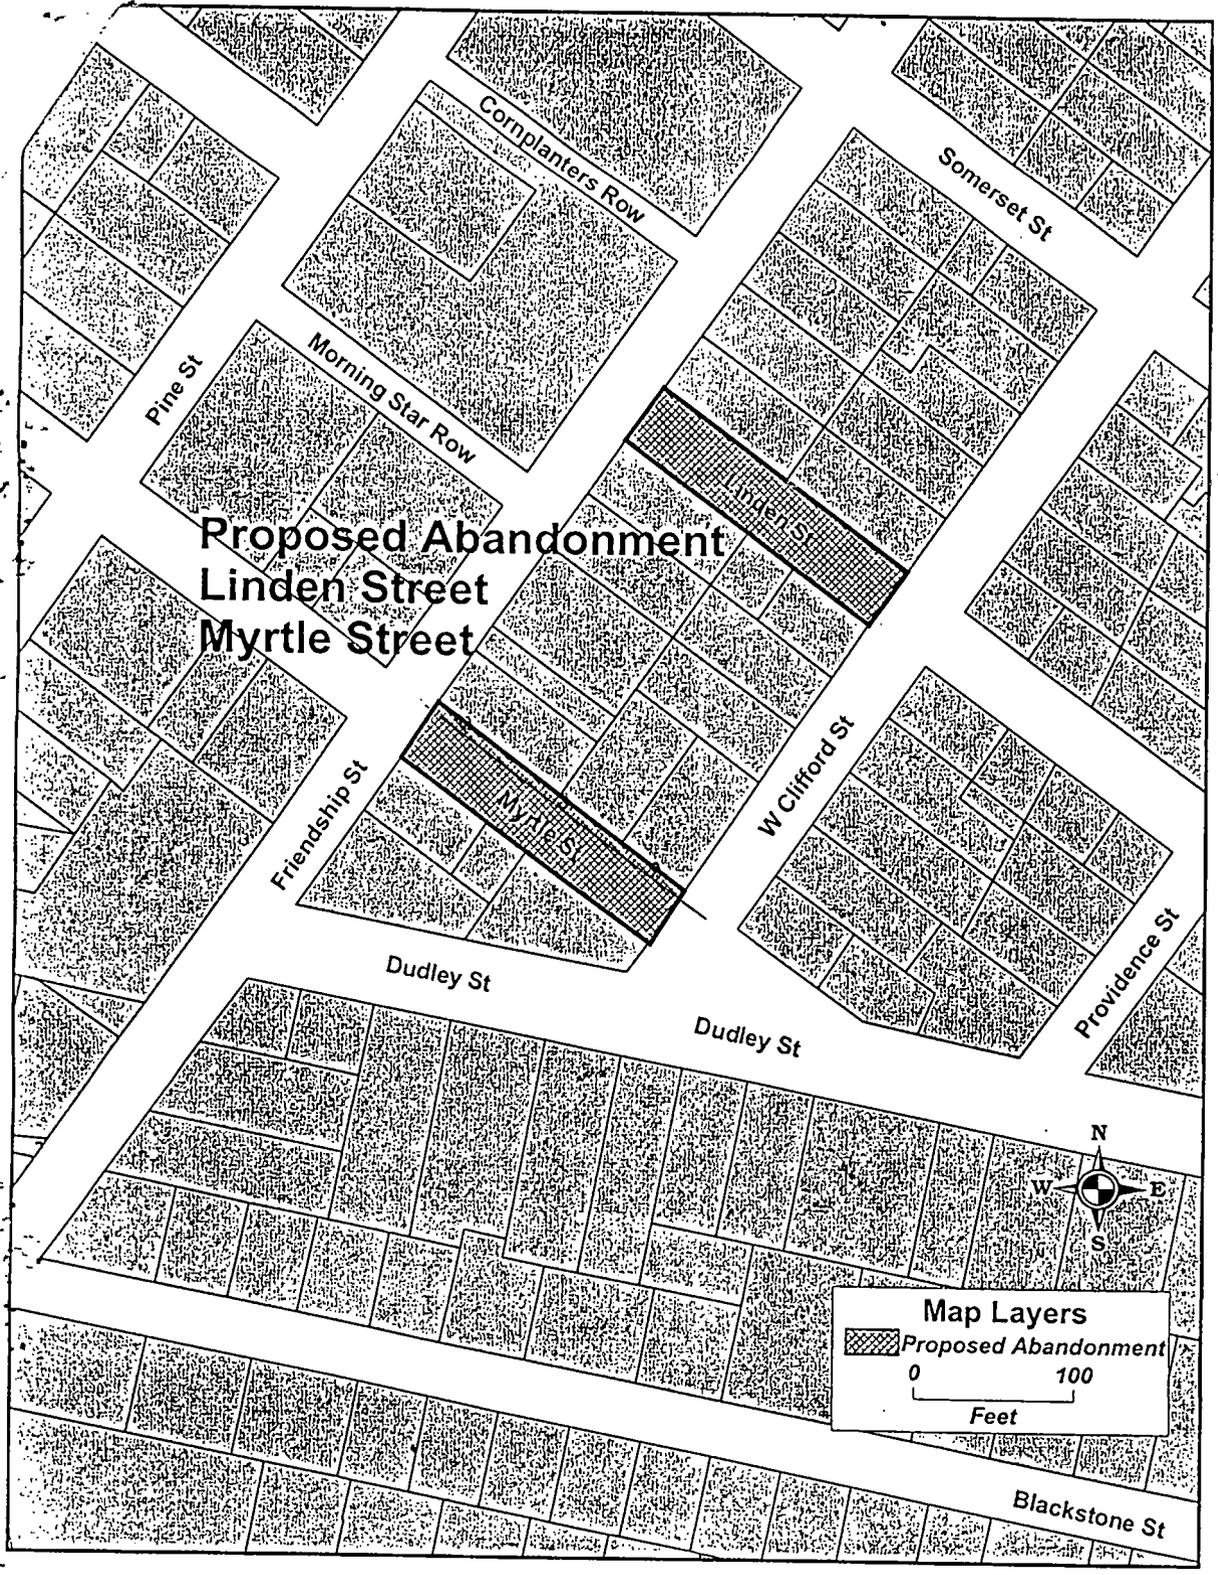
Very truly yours,


Mary C. Hanley
Manager - Right of Way
401-727-9555



85 High Street
Pawtucket, RI 02860

Phone 401 727-9555
Fax 401 725-7680



10/17 - POLES & CABLES

THE CITY OF PROVIDENCE

CITY SERGEANT'S OFFICE

THIS IS TO CERTIFY, That I have caused the notice, of which a true copy is hereto annexed, to be served upon the following named persons, by handing to each of said persons, or by leaving at their last and usual place of abode in this State a true copy of said notice, to wit:

PETITION TO ABANDON A PORTION OF MYRTLE STREET

<u>PLAT</u>	<u>LOT</u>	<u>NAME AND ADDRESS</u>
23	144	Providence Redevelopment Agency 400 Westminster Street Providence, RI 02903
23	137	Providence Redevelopment Agency 400 Westminster Street Providence, RI 02903
23	204	Providence Redevelopment Agency 400 Westminster Street Providence, RI 02903
23	939	Providence Redevelopment Agency 400 Westminster Street Providence, RI 02903
23	756	Providence Redevelopment Agency 400 Westminster Street Providence, RI 02903
23	203	Richard B. Williams, Sr. 29 Tenth Street Providence, RI 02906

PETITIONER

Thomas E. Deller, AICP
Executive Director
Providence Redevelopment Agency
400 Westminster Street
Providence, RI 02903

Michael R. Clement
City Clerk

Councilwoman Balbina A. Young
Ward 11

MYRTLE ST.

A.P. 23 LOT 144 P.R.A.

FAX
421-6492

LOT 137 P.R.A.

LOT 204 P.R.A.

LOT 939 P.R.A.

LOT 756 P.R.A.

LOT 203 RICHARD B. WILLIAMS SR.
29 TENTH ST. PROV. R.I. 02906



Department of Law

June 28, 2004

Thomas E. Deller, AICP
Executive Director
Providence Redevelopment Agency
400 Westminster Street
Providence, RI 02903

Re: Petition to Abandon a portion of Myrtle Street

Dear Mr. Deller:

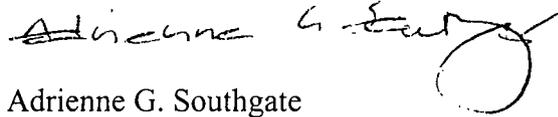
When the Providence City Council approved the Providence Redevelopment Authority's petition to abandon a portion of Myrtle Street, several easements and other requirements which should have been mentioned in the text of the Resolution did not get incorporated. There are basically two ways to address an issue like this. The first is to start from scratch once more, and I think we can all agree that we would prefer another alternative. The second is to rely upon a provision already included within the Resolution: "(3) Such other conditions as the Mayor or the Law Department shall see fit to impose." Thus, I write to make you aware that the Law Department will impose the following conditions:

- a. A full utility easement shall be granted to Providence Water to maintain, construct, and repair an existing 6" water main and its appurtenances. No permanent construction can be permitted within the easement, which shall cover the entire width of the existing Linden Street right-of-way.
- b. Narragansett Electric maintains both overhead and underground equipment in the area, and requires an easement for this equipment.
- c. Verizon has aerial facilities, including poles and wires, in the portion of Myrtle Street to be abandoned. It will either require an easement permitting retention of its facilities in existing locations with the right to inspect, maintain, operate and replace same with twenty-four hour access, or to relocate the facilities at petitioner's cost.

Mr. Thomas Deller
June 28, 2004
Page 2

Any questions regarding this matter can be directed to me. Thank you.

Very truly yours,

A handwritten signature in black ink, appearing to read "Adrienne G. Southgate". The signature is written in a cursive style with a large, circular flourish at the end.

Adrienne G. Southgate
Deputy City Solicitor

Copies to: The Hon. Terrence Hassett, Chairman, Public Works Committee
Anna Stetson, Deputy City Clerk

RESOLUTION OF THE CITY COUNCIL

No. 191

Approved May 17, 2004

RESOLVED, DECREED AND ORDERED:

That the following named street shown as cross-hatched area on the accompanying plan entitled: "Providence, RI Department of Public Works - Engineering Office, Street Line Section Plan No. 064752 dated February 4, 2004.

VIZ:

MYRTLE STREET, running from Friendship Street to West Clifford Street, shown as the cross-hatched area on accompanying plan and designated by the letters (A-B-C-D), having ceased to be useful to the public, is proposed to be abandoned as a Public Highway. Said Abandonment is specifically conditioned upon the following:

- (1) Petitioner shall pay the sum of One Dollar (\$1.00) in legal U.S. tender to the City of Providence.
- (2) The petitioner shall comply with all conditions contained herein, including recording this Resolution, not later than sixty (60) days from its approval. Upon failure to so comply for any reason, the within resolution shall automatically become a nullity.
- (3) Such other conditions as the Mayor or the Law Department shall see fit to impose.

And it is further

ORDERED, That the Traffic Engineer be and is hereby directed to cause a sign to be placed on the above-named highway abandoned as aforesaid, having thereon the words, "Not a Public Highway," and it is further

ORDERED, That after the entry of this order or decree the City Clerk shall cause a notice thereof to be published in a newspaper published in the County of Providence at least once a week for three successive weeks and a further and personal notice shall be served by the City Sergeant upon every owner of land abutting the above-named highway which has been abandoned, who is known to reside within the State.

APPROVED

MAYOR

Attest:

Michael R. Clemens

IN CITY COUNCIL
MAY 6 2004
READ AND PASSED

PRES.

CLERK

MAKRAM H. MEGALLI, P.E.
Director



BK 6576PG0084 DAVID N. CICILLINE
Mayor

Department of Public Works

"Building Pride in Providence"

February 13, 2004

Honorable Terrence M. Hassett
Chairman of the Public Works Committee
Providence City Council – City Hall
Providence, RI 02903

**RE: Proposed Abandonment of Linden Street and Myrtle Street (portions, Thereof)
Petition from Thomas Deller AICP, Executive Director, Providence Redevelopment Agency**

Dear Councilman Hassett:

This department has no objection to the proposed abandonment of Linden & Myrtle in conjunction with the attached plan, entitled "Prov., R.I.-P.W. Dept. – Engineering Office, Street Line Section, Plan No. 064751—
Date: Feb. 4, 2004, as noted above.

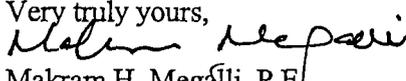
Portion of Linden Street to be abandoned from Friendship Street to West Clifford Street is shown as cross-hatched area on the accompanying plan. Portion of Myrtle Street to be abandoned, from Friendship Street to West Clifford Street, is also shown as cross-hatched area on the accompanying plan. Area of Linden Street is designated as A-B-C-D-A, on the accompanying plan; Area of Myrtle Street to be abandoned is designated as E-F-G-H-E on the accompanying plan.

It is noted that here is a FULL SEWER BASEMENT required for Linden Street. Total square footage for these portion abandonment is 15,200 ± (7,600 ' each). Lot numbers for aforementioned plan were taken from City of Providence Assessor's Plat #23. A list of abutting property owners is attached herewith for your approval.

According to Informational Bulletin 2003.01, issued by the Rhode Island State Board of Registration for Professional Land Surveyor, a road abandonment constitute a boundary change, and, as such, requires a Class 1 survey prepared by a Professional Land Surveyor, properly licensed by said board.

If you can further assist in this regard, please advise.

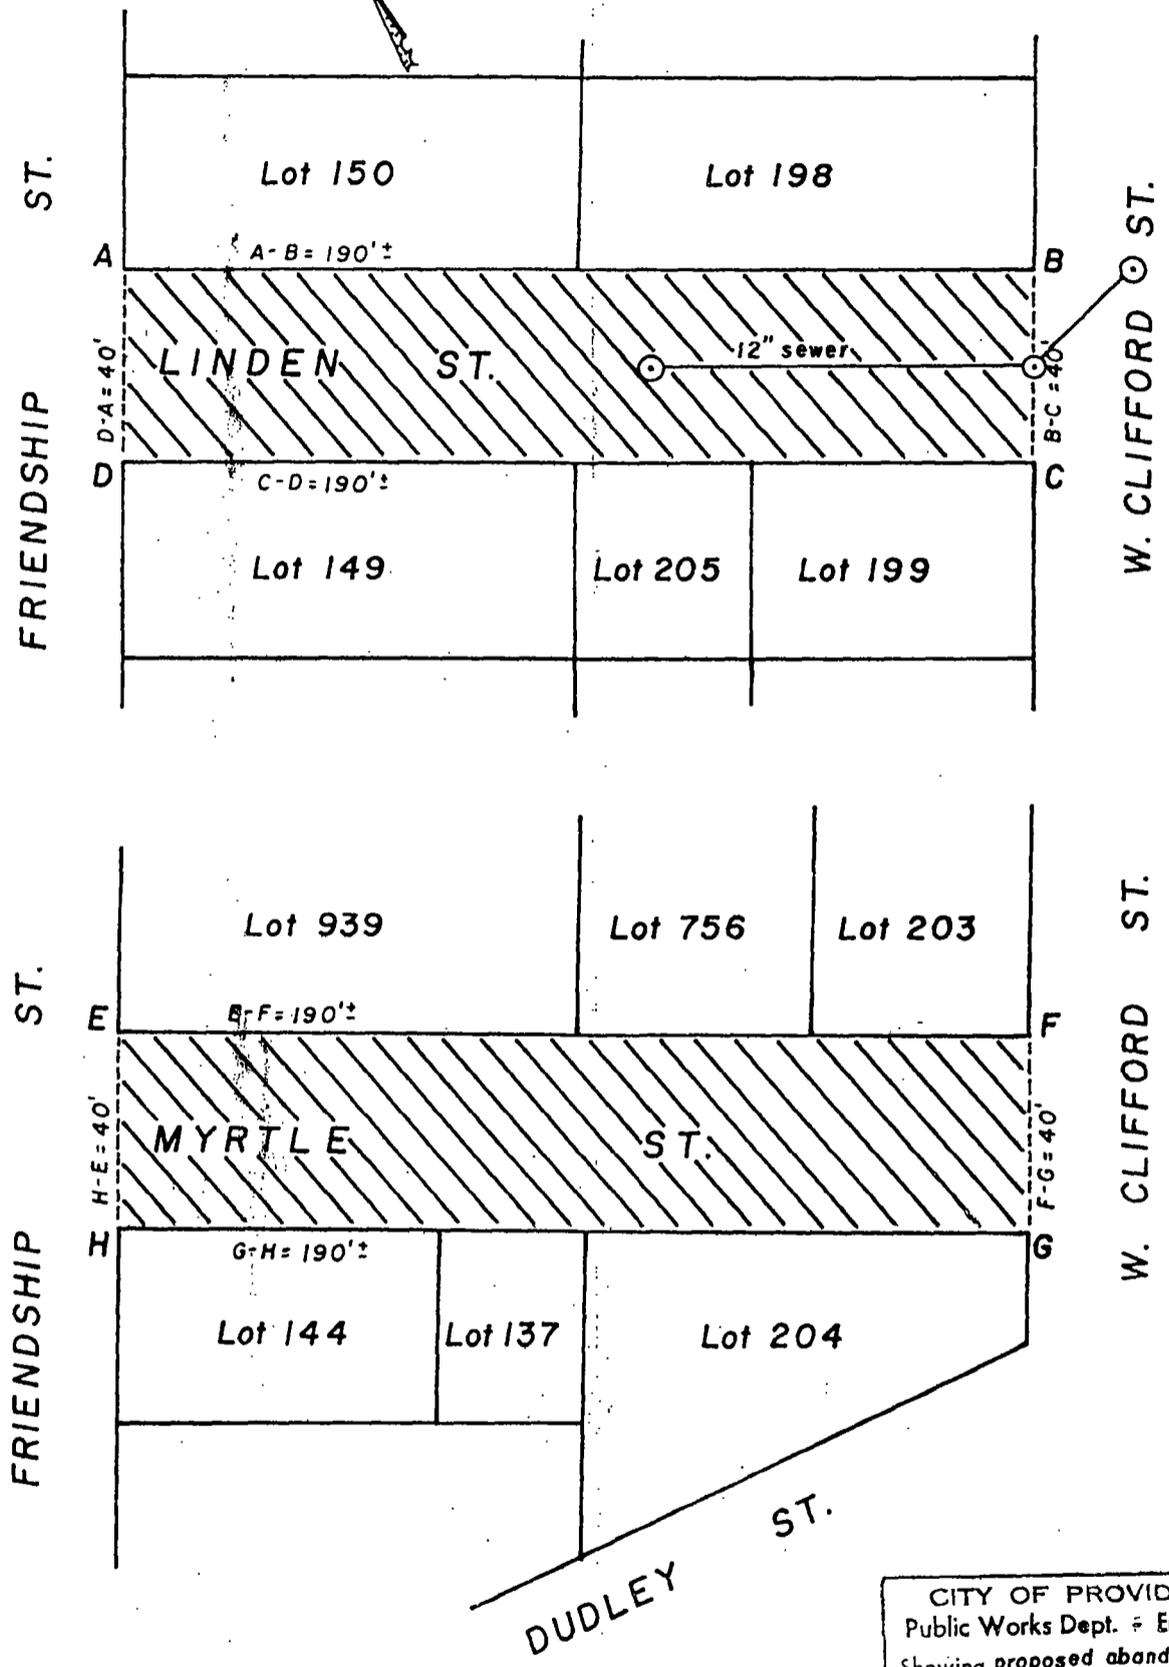
Very truly yours,


Makram H. Megalli, P.E.
Director

cc: M. Clement – City Clerk
MHM, BB, GF, JCL, SZ – DPW
A Southgate, Esq. – Law Dept.
T. Deller; W. Floriani - Planning

BK 6576PG0085

PROVIDENCE, R. I.
DEPT. • ENGINEERING OFFICE
STREET, LINE SECTION
Plan No 064752
Date Feb. 4, 2004



NOTES: Cross-hatched areas (A-B-C-D-A) & (E-F-G-H-E) indicate proposed abandonment of streets.

CITY OF PROVIDENCE, R. I.
Public Works Dept. • Engineering Office
Showing proposed abandonment of Linden and Myrtle Sts.
Drawn by A. Zisiades Checked by [Signature]
Scale 1" = 40' Date 2-4-2004

Barbara R. Thayer
Recorder of Deeds

PROVIDENCE, RI
RECORDED
2004 JUN -2 AM 9:41
RECORDERS AGENCY
RECORDER OF DEEDS

6576/83-85

PROVIDENCE, RI
RECEIVED FOR RECORD

2004 JUN -2 AM 9:41

BARBARA A. TRONCY
RECORDER OF DEEDS

46871

C

