

THE CITY OF PROVIDENCE
STATE OF RHODE ISLAND AND PROVIDENCE PLANTATIONS

RESOLUTION OF THE CITY COUNCIL

No. 431

Approved September 9, 1976

RESOLVED, that it is the recommendation of the Committee on City Property, that His Honor the Mayor accept, on behalf of the City of Providence, from Samuel Wilk and Ann Lonergan, Lot 432, as Set Out and Delineated on City Assessor's Plat 49 and accompanying plan entitled, "Providence, R.I., P.W. Dept. Engineering Office City Property Section, Plan No. 063976, Date August 26, 1976", said Lot being situated along Congress Avenue, and

BE IT FURTHER RESOLVED, that the purpose of the acquisition of said Lot be for the purpose of establishing a "Tot Lot" Recreational Facility.

IN CITY COUNCIL
SEP 2 1976
READ AND PASSED

Ralph Fagnano ACTING PRES.
Vincent Caspary CLERK

APPROVED
Vincent Caspary
MAYOR

SEP 9 1976

THE COMMITTEE ON

City Property


Approves Passage of
The Within Resolution

Armin Vespa

Aug. 10, 1926 Clark

PROVIDENCE, R. I.
 P. W. DEPT. - ENGINEERING OFFICE
 CITY PLANNING SECTION
 File No. 063976
 Date August 26, 1976

Melrose St.

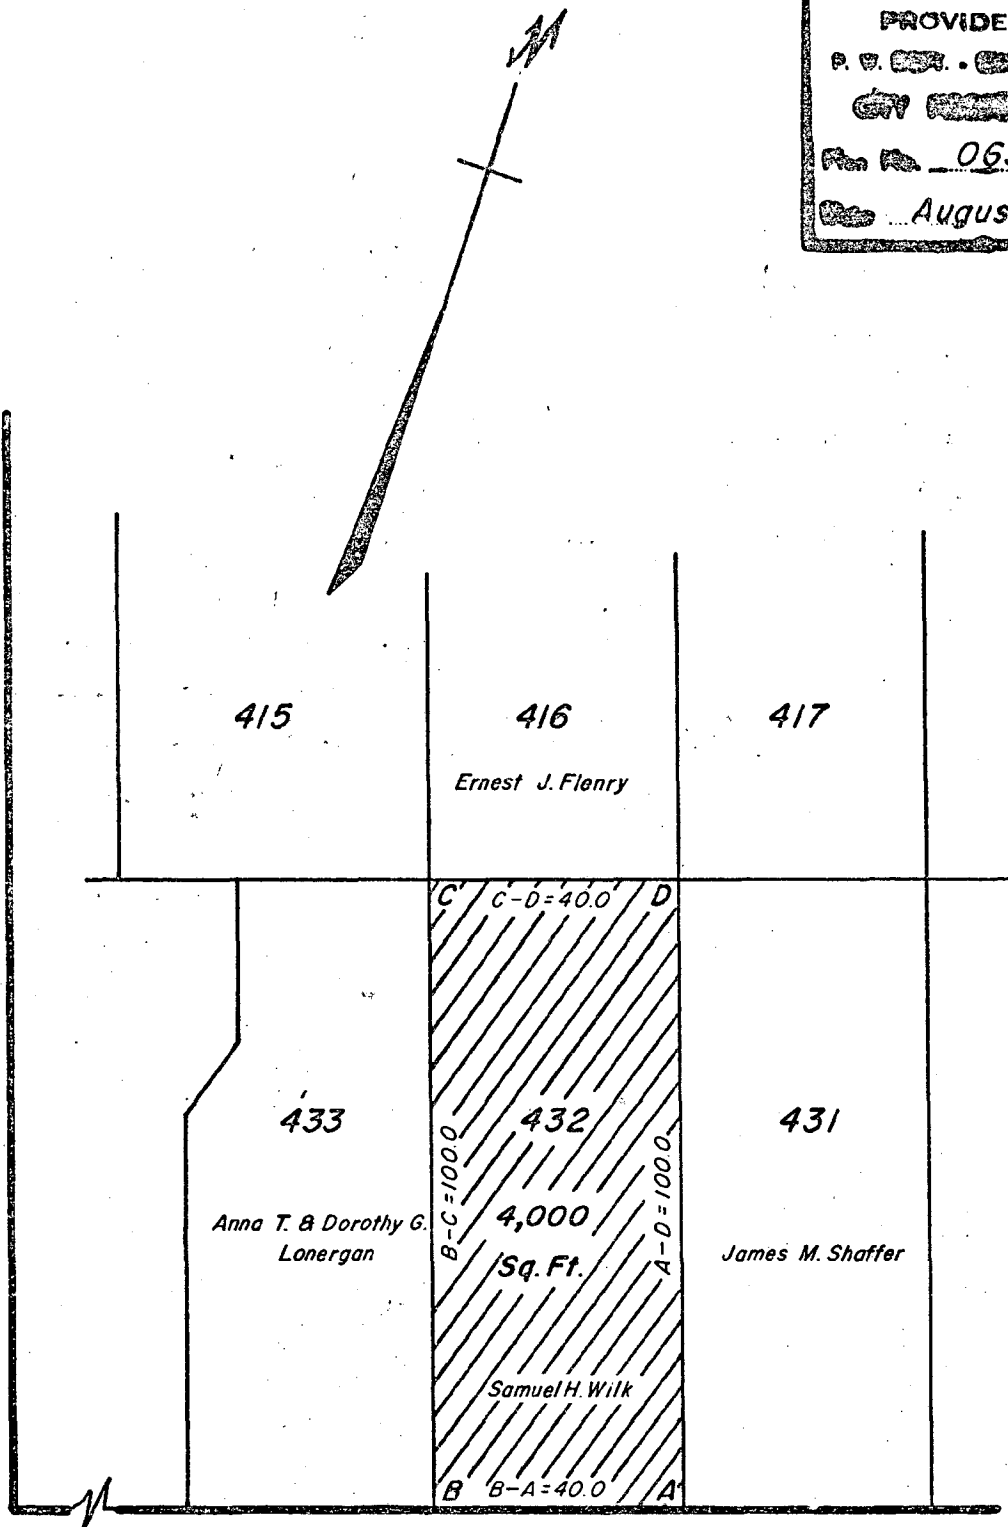

Congress Ave.

Note:

*Cross-Hatched Area (A-B-C-D-A)
 Indicates Proposed Tot Lot.*

Lot Numbers From Assessor's Plat 49

CITY OF PROVIDENCE, R. I.
 Public Works Dept. - Engineering Office
 Showing Proposed Tot Lot
 Drawn by Petruska Checked by J.A.M.
 Scale 1"=30' Date August 26, 1976
 Corrected by J. J. Conroy Associate Engr.
 Approved Joseph J. Conroy

September 20, 1976

Samuel Wilk & Ann Lonergan
543 East Avenue
Pawtucket, Rhode Island

Dear Mr. Wilk and Ms. Lonergan,

Accompanying is duly certified copy of Resolution of
the City Council No. 431, Approved September 9, 1976.

Acting City Solicitor Ronald H. Glantz has been
furnished a copy of the said resolution. Accordingly, I
suggest you communicate with him concerning the subject matter.

Sincerely,

Vincent Vespia,
City Clerk of Providence

VV/ja
Enclosure