

The City of Providence

STATE OF RHODE ISLAND AND PROVIDENCE PLANTATIONS

CHAPTER 120

No. 538 AN ORDINANCE IN AMENDMENT OF SECTION 16 OF
CHAPTER 23 OF THE ORDINANCES OF 1946, ENTITLED
"STORES, ETC.--CLOSING HOURS."

Approved December 5, 1966

Be it ordained by the City of Providence:

SECTION 1. Section 16 of Chapter 23 of the Ordinances of 1946, entitled "Stores, etc.--Closing Hours" is hereby amended to read as follows:

(a) No shops, stores, or other places of trade or entertainment shall be kept open between 1:00 a.m. and 4:00 a.m., except as hereinafter provided.

(b) Licensed taverns, drugstores, hotels, motels, gasoline stations, self-service laundries, restaurants, and such other businesses as may be approved by the Bureau of Licenses, may keep open between the hours of 1:00 a.m. and 4:00 a.m., provided that a license therefor has been obtained from the Bureau of Licenses, and further provided that the operation of said businesses between said hours shall not cause or create a nuisance, or disturb or cause the disturbance of the peace and quiet of the neighborhood in which said businesses are located.

(c) The fee for permission to operate any one of the aforesaid businesses between the aforesaid hours shall be \$10 per annum payable to the Bureau of Licenses on or before the issuance thereof and annually thereafter.

(d) The Bureau of Licenses may establish rules and regulations governing night time operations of businesses licensed by it as aforesaid in order to avoid nuisances and disturbances of the peace.

(e) The Bureau of Licenses may for good cause, and after reasonable notice and opportunity to be heard, suspend or revoke any license issued by it as aforesaid.

(f) Every keeper of any shop, store or place of trade or entertainment, which shall be opened, or in which any article shall be sold, and every person opening any shop, store or place of trade or entertainment or selling any article contrary to the provisions of this section, shall be deemed guilty of a violation of this section.

SECTION 2. This Ordinance shall take effect upon its passage and all Ordinances or parts of Ordinances inconsistent herewith are hereby repealed.

No.

CHAPTER
AN ORDINANCE

Nov 15 9 42 AM '66
DEPT. OF CITY CLERK
PROVIDENCE, R.I.

THE COMMITTEE ON
ORDINANCES

Approves passage of
The Within Ordinance

Vincent Cespea
11-10-66
Clerk

IN CITY
COUNCIL

NOV 17 1966
FIRST READING
READ AND PASSED
Vincent Cespea
CLERK

APPROVED

DEC 5 1966

Joseph A. Conley Jr.
MAYOR

IN CITY
COUNCIL

DEC 1 - 1966

FINAL READING
AND PASSED

Samuel J. Boyle
PRESIDENT
Vincent Cespea
CLERK

THE CITY OF PROVIDENCE
STATE OF RHODE ISLAND AND PROVIDENCE PLANTATIONS

RESOLUTION OF THE CITY COUNCIL

No. 500

Approved December 5, 1966

RESOLVED,

That the City Treasurer and the City Controller are hereby directed to transfer the sum of Nine Thousand (\$9,000) Dollars, from a "Trust and Special" account of the City of Providence, entitled "Real Estate Sales Proceeds-Roger Williams Park Land Disposition (5-335)" to a Special Account in the Capital Fund of the City of Providence to be known as "Rest Rooms - Roger Williams Park (3-47)".

Said sum or so much thereof as may be necessary shall be expended for the construction of Rest Rooms in Roger Williams Park and any remaining balance of said sum after the completion of said construction shall revert to the "Trust and Special" account of the City of Providence, entitled "Real Estate Sales Proceeds - Roger Williams Park Land Disposition (5-335)".

IN CITY COUNCIL

DEC 1 - 1966

READ and PASSED

James H. Russell President
William H. Russell Clerk

APPROVED

DEC 5 1966

Joseph A. Keefe
MAYOR

RESOLUTION
OF THE
CITY COUNCIL

NOV 29 4 17 PM '66
DEPT. OF CITY CLERK
PROVIDENCE, R. I.

Camelina Alpini - by request

THE CITY OF PROVIDENCE
STATE OF RHODE ISLAND AND PROVIDENCE PLANTATIONS

RESOLUTION OF THE CITY COUNCIL

No. 570

Approved December 5, 1966

RESOLVED, DECREED AND ORDERED,

That the portion of Pond Street from Fenner Street easterly to Alley D (so called) shown as shaded area and designated by the letters A-B-C-D-A on the accompanying plan entitled, "Providence, R. I., P. W. Dept.-Engineering Office, City Property Section, Plan No. 063036, Date November 2, 1966," has ceased to be useful to the public and the same is abandoned as a public highway and the damage to the abutters is appraised at nothing and so awarded, and it is further

ORDERED, That the Director of Public Works, be and he is hereby directed to cause a sign to be placed on that portion of Pond Street from Fenner Street easterly to Alley D (so called), abandoned as aforesaid, having thereon the words, "Not a Public Highway", and it is further

ORDERED, That after the entry of this order or decree the City Clerk shall cause a notice thereof to be published in a newspaper published in the County of Providence at least once each week for three successive weeks and a further and personal notice shall be served by the City Sergeant upon every owner of land abutting that portion of Pond Street from Fenner Street easterly to Alley D (so called), which has been abandoned, who is known to reside within this State.

IN CITY COUNCIL

DEC 1 - 1966

READ and PASSED

James H. Boyle
President
William H. Bix
Clerk

APPROVED

DEC 5 1966

Joseph A. Corley Jr.
MAYOR

RESOLUTION
OF THE
CITY COUNCIL


PETITION TO THE CITY COUNCIL

TO THE HONORABLE CITY COUNCIL OF THE CITY OF PROVIDENCE:

The undersigned respectfully petitions your honorable body

July 28, 1966

To abandon as a public highway that certain portion of Pond Street
extending from the northeasterly line of Fenner Street northeasterly
to the southwesterly line of Alley "D" as indicated by the letters
A., B., C., D., on the attached sketch.

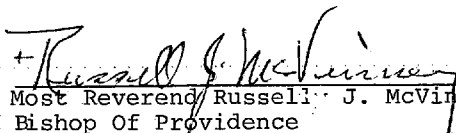
Most Reverend Russell J. McVinney
Bishop Of Providence

*Paid: Aug 2, 1966
Ch. No. 10601 - \$25.00
Reg. No. 8683*

IN CITY
COUNCIL

AUG 16 1966

FIRST READING
REFERRED TO COMMITTEE OF
PUBLIC WORKS

Vernon W. Davis, CLERK

Council President Doyle and Councilman Barrett, by request

Aug 2 11 57 AM '66
DEPT. OF PUBLIC WORKS
PROVIDENCE, R.I.

FILED

THE CITY OF PROVIDENCE

WATER SUPPLY BOARD

JOHN A. DOHERTY, CHAIRMAN

EARL H. ASHLEY

UGO RICCIO

JOHN J. TIERNEY

DAVID R. MCGOVERN, EX-OFFICIO

552 ACADEMY AVENUE
PROVIDENCE 8, R. I.

PHILIP J. HOLTON, JR.

CHIEF ENGINEER

WILLIAM I. McDONALD

DEPUTY CHIEF ENGINEER

JOHN T. WALSH, LEGAL ADVISOR

JOHN J. DEARY, SECRETARY

September 1, 1966

Councilman Thomas Payne, Chairman
Committee on Public Works
City Clerk's Office, City Hall
Providence, Rhode Island

Dear Councilman Payne:

Under date of August 17, we received an official memorandum from the City Clerk's department regarding the proposed abandonment of Pond Street from Fenner Street to Alley D. In this section proposed for abandonment, the Water Supply Board has mains and other appurtenances that have a depreciated value of \$1,419.62. If your Committee acts favorably upon this request, it should be with the condition that final abandonment will not take place unless this department is compensated by the petitioner for the depreciated value of our facilities in the amount of \$1,419.62.

We are filing a bill in the City Collector's Office to the Most Rev. Russell J. McVinney, Bishop of Providence, in the amount stipulated above.

Yours very truly,



Philip J. Holton, Jr.
Chief Engineer

PJH:kam

cc: John Deary

EDMUND M. MAURO
CHAIRMAN

TIMOTHY A. PURCELL
VICE CHAIRMAN

JOSEPH E. ADELSON

G. WILLIAM MILLER

JOHN J. CUMMINGS, JR.

ROBERT C. SMITH
EXECUTIVE DIRECTOR
SECRETARY

PROVIDENCE REDEVELOPMENT AGENCY

410 HOWARD BUILDING • PROVIDENCE, RHODE ISLAND 02903

TELEPHONE 831-6550

September 1, 1966

Vincent Vespia, City Clerk
City Hall
Providence, R. I.

Dear Mr. Vespia:

We have received copies of petitions that Pond Street, extending from the northeasterly line of Fenner Street northeasterly to the southwesterly line of Alley D be abandoned and for the abandonment of West Hoyle Street.

The areas described above are presently within a redevelopment project area. However, this Agency has no objection to their abandonment.

Sincerely yours,



Robert C. Smith
Executive Director

RCS:mb
nb



City Plan Commission

Suite 103, City Hall, Providence, Rhode Island 02903

September 23, 1966

Committee on Public Works
City Hall
Providence, R. I.

SUBJECT: Referral No. 1569 - ABANDONMENT OF POND STREET

Gentlemen:

The subject referral received consideration by the City Plan Commission at a meeting held on Thursday, September 22, 1966.

This referral is a petition from the Roman Catholic Diocese for the abandonment of Pond Street from the northeasterly line of Fenner Street to the southeasterly line of Alley "D".

On an inspection and photographic survey it was observed that the street lies between the Cathedral of SS. Peter and Paul and the Bishop's Residence. It is within the Weybosset Hill Project, and is presently a dead-end street leading into a parking lot.

Originally Pond Street was to have been kept open to provide access to Pine Street via Fenner Street. However, in keeping with diocesan development plans the Bishop has requested this change which the Agency informed the staff is acceptable to the project. Access under the proposed change would be to Broad Street from Pond Street via Fenner Street.

The Commission

VOTED: To offer no objection to the granting of this petition.

Yours very truly,

FRANK H. MALLEY
DIRECTOR
CITY PLAN COMMISSION

FHM:MMH

c.c. Councilman Russell Boyle
Councilman Joseph P. Hassett

FILED

SEP 27 9 25 AM '66

DEPT. OF CITY CLERK
PROVIDENCE, R.I.

THE CITY OF PROVIDENCE

CITY SERGEANT'S OFFICE

This is to Certify that I have caused the notice, of which a true copy is hereto annexed, to be served upon the following named persons, by handing to each of said persons, or by leaving at their last and usual place of abode in this State a true copy of said notice, to wit:-

PROPOSED ABANDONMENT POND STREET
NORTHERLY LINE OF FENNER STREET TO THE
SOUTHERLY LINE ALLEY "D", (SO CALLED)

<u>Plat</u>	<u>Lot</u>	<u>Name and Address</u>
24	362	Saint Peters & Pauls Church 30 Fenner Street
"	347	" " " "


Date

November 10-1966

Joseph W. Cocker
Deputy Sergeant

PROVIDENCE, R. I.
 PUBLIC WORKS ENGINEERING OFFICE
 STREET LINE SECTION
 Map No. 063036
 Date November 2, 1966

FENNER STREET

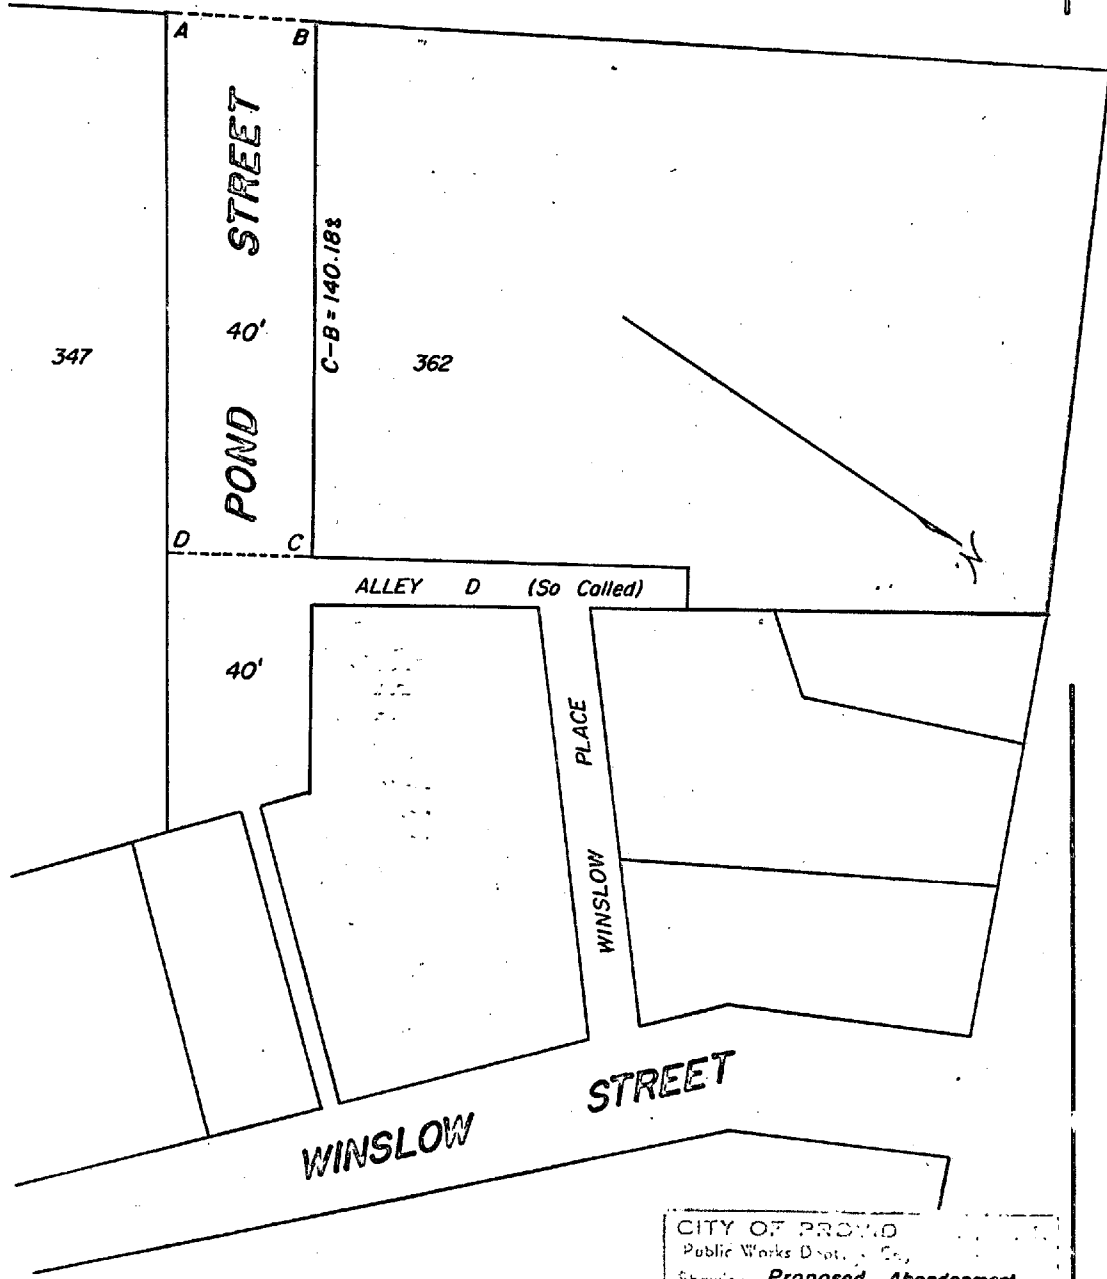

ALLEY D (So Called)

WINSLOW PLACE

STREET

NOTES:
 Shaded area A-B-C-D-A proposed to be abandoned
 Lot numbers from Assessor's Plat 24

CITY OF PROVIDENCE
 Public Works Department
 Showing Proposed Abandonment
Of a Portion Of Pond Street
 Drawn by Scungio E.F.T.
 Scale 1" = 40' Nov. 2, 1966
 Corrected FOR
 Approved R. R. Strong

AFFIDAVIT OF PUBLICATION

THE PROVIDENCE DAILY JOURNAL

THE EVENING BULLETIN

THE PROVIDENCE SUNDAY JOURNAL

Published by THE PROVIDENCE JOURNAL COMPANY

Providence, Rhode Island

State of Rhode Island

City and County of Providence

On this 19th day of January 19⁶⁷,

before me, a Notary Public, duly qualified for said
County and State, personally appeared

Everett O. White

Credit Manager in the office of The Providence
Journal Company, publishers of

The Providence Journal

a newspaper published in the City of Providence by
The Providence Journal Company, who, on being
duly sworn, states on oath that the advertisement of

City of Providence - Resolution #570

a true copy of which is hereunto annexed, was duly
inserted in The Providence Journal

in its issue s of December 20, 27, 1966, and

January 3, and 10, 1967

Everett O. White

Subscribed and sworn to before me this

Nineteenth day of January 1967

Elizabeth L. White

Notary Public.

The City of Providence
STATE OF RHODE ISLAND AND
PROVIDENCE PLANTATIONS
Resolution of the City
Council
No. 570

Approved, December 5, 1966
RESOLVED, DECREED AND
ORDERED

That the portion of Pond Street
from Fenner Street easterly to
Alley D (so called) shown as
shaded area and designated by
the letters A-B-C-D-A on the ac-
companying plan entitled, "Provi-
dence, R.I., P. W. Dept. Engineer-
ing Office, City Property Section,
Plan No. 063036, Date November
2, 1966," has ceased to be use-
ful to the public and the same
is abandoned as a public highway
and the damage to the abutters is
appraised at nothing and so
awarded, and it is further

ORDERED, That the Director
of Public Works, be and he is
hereby directed to cause a sign to
be placed on that portion of Pond
Street from Fenner Street easterly
to Alley D (so called), abandoned
as aforesaid, having thereon the
words, "Not a Public Highway,"
and it is further

ORDERED, That after the entry
of this order or decree the City
Clerk shall cause a notice thereof
to be published in a newspaper
published in the County of Provi-
dence at least once each week for
three successive weeks and a fur-
ther and personal notice shall be
served by the City Sergeant upon
every owner of land abutting that
portion of Pond Street from Fenner
Street easterly to Alley D (so
called), which has been abandoned,
who is known to reside within
this State.

VINCENT VESPIA,
City Clerk

THE CITY OF PROVIDENCE
STATE OF RHODE ISLAND AND PROVIDENCE PLANTATIONS

RESOLUTION OF THE CITY COUNCIL

No. 577

Approved December 5, 1966

RESOLVED, DECREED AND ORDERED:

That the following named highway within the "Weybosset Hill Project Area" shown as cross-hatched areas on the accompanying plan entitled, "Providence, R.I., Department of Public Works - Engineering Office, City Property Section, Map No. 063018, dated August 3, 1966,"

viz: Atwells Avenue, from the easterly line of Bourn Street easterly to the southwesterly line of Aborn Street

having ceased to be useful to the public and the same is abandoned as a public highway, and the damage to the abutters is appraised at nothing and so awarded, and it is further

ORDERED, That the Director of Public Works be and he is hereby directed to cause a sign to be placed on the above-named highway, abandoned as aforesaid, having thereon the words, "Not a Public Highway", and it is further

ORDERED, That after the entry of this order or decree the City Clerk shall cause a notice thereof to be published in a newspaper published in the County of Providence at least once each week for three successive weeks and a further and personal notice shall be served by the City Sergeant upon every owner of land abutting the above-named highway which has been abandoned, who is known to reside within this State.

IN CITY COUNCIL

DEC 1 - 1966

READ and PASSED

Thomas H. Boyle
President
William B. Brown
Clerk

APPROVED

DEC 5 1966

Joseph A. Keating
MAYOR

RESOLUTION
OF THE
CITY COUNCIL

PETITION TO THE CITY COUNCIL

TO THE HONORABLE CITY COUNCIL OF THE CITY OF PROVIDENCE:

The undersigned respectfully petitions your honorable body

- That the following named highway within the "Weybosset Hill Project Area" shown as cross-hatched areas on the accompanying plan entitled "Providence, R. I., Department of Public Works - Engineering Office, City Property Section, Map No. 063018, Dated August 3, 1966,"

viz: Atwells Avenue, From the easterly line of Bourn Street easterly
to the southwesterly line of Aborn Street

has ceased to be useful to the public and the same is proposed to be abandoned as a public highway.

PROVIDENCE REDEVELOPMENT AGENCY



Robert C. Smith
Executive Director

IN CITY
COUNCIL

AUG 16 1956

FIRST READING
REFERRED TO COMMITTEE 0:1

.....PUBLIC WORKS.....
Vincent D'Amico, CLERK

03713

AUG 9 2 10 PM '56

DEPT. OF CITY CLERK
PROVIDENCE, R.I.

Commissioner Albini, by request

THE CITY OF PROVIDENCE

CITY SERGEANT'S OFFICE

This is to Certify that I have caused the notice, of which a true copy is hereto annexed, to be served upon the following named persons, by handing to each of said persons, or by leaving at their last and usual place of abode in this State a true copy of said notice, to wit:- PROPOSED ABANDONMENT ATWELLS AVENUE (PORTION) BOURN STREET TO ABORN STREET.

Plat	Lot	Name and Address
26	22	Dropped into lot 343 Providence Redevelopment Agency 10 Dorrance Street

"	18	" "
"	23	" "
"	13	" "
"	8	" "

CITY OF PROVIDENCE
RHODE ISLAND
DEPARTMENT OF CITY CLERK
PUBLIC HEARING

Abandonments as Public Highways:
Construction of Main Drain or Common Sewer at the expense of the abutting owners.

ORDERED, That all those owners of land abutting on the following streets be notified to appear before the Committee on Public Works of the City Council on WEDNESDAY, NOVEMBER 23, 1966, at 2:00 o'clock P.M. (EST) in the City Council Chamber, City Hall, Providence, Rhode Island, and be heard for or against the following propositions:

ABANDONMENTS AS PUBLIC HIGHWAYS

FOND STREET, (portion) from the northeasterly line of Fenner Street, northeasterly to the southwesterly line of Alley "D";

ATWELLS AVENUE, (portion) from the easterly line of Bourn Street easterly to the southwesterly line of Aborn Street;

MINNA AND PLATTED STREET, (portion) from the northeasterly line of Fenner Street northeasterly to the southwesterly line of Alley "D";

CO. SECTION OF MAIN DRAIN OR COMMON SEWER FROM FOND STREET, from Fenner Street to its northerly termination;

Information relative to the above may be obtained prior to said hearing, during regular business hours, at the Department of Public Works, 700 Allens Avenue, Providence.

By Order of Committee on Public Works
Councilman Thomas L. Farde,

Chairman
VINCENT VESPIA,
11-1-66
Prov. Journal

Date November 10-1966 Joseph W. Crocker
Deputy Sergeant

This is to certify that I have caused a true copy of the attached Resolution to be served upon the above named persons, firms and/or corporation, as the case may be, by handing to each said person, firm and/or corporation, as the case may be, or by leaving at their last and usual place of abode in this state, a true copy.

Date December 14-1966 Joseph W. Crocker
Deputy Sergeant

Vincent Vespia
City Clerk

Clerk of Council



William H. Matthews
First Deputy
Dorothy K. McGinn
Second Deputy

DEPARTMENT OF CITY CLERK
CITY HALL

November 23, 1966

This is to certify that I have caused to be
advertised in the November 1, 8th, 15th and
22nd, 1966 Editions of the Providence Journal,
Notice of Public Hearing relative to the proposed
Abandonment of a portion of Atwells Avenue, between
Bourn Street and Aborn Street.

Vincent Vespia
Vincent Vespia, City Clerk

THE CITY OF PROVIDENCE,

WATER SUPPLY BOARD

JOHN A. DOHERTY, CHAIRMAN

EARL H. ASHLEY

UGO RICCIO

JOHN J. TIERNEY

DAVID R. MCGOVERN, EX-OFFICIO

552 ACADEMY AVENUE
PROVIDENCE 8, R. I.

PHILIP J. HOLTON, JR.

CHIEF ENGINEER

WILLIAM I. McDONALD

DEPUTY CHIEF ENGINEER

JOHN T. WALSH, LEGAL ADVISOR

JOHN J. DEARY, SECRETARY

September 1, 1966

Mr. Thomas Payne, Chairman
Committee on Public Works
City Clerk's Office, City Hall
Providence, Rhode Island

Dear Councilman Payne:

Under date of August 17, we received an official memorandum from the City Clerk's department regarding the proposed abandonment of Atwells Avenue from the easterly line of Bourn Street easterly to the southwesterly line of Aborn Street. As this is part of the Redevelopment Agency project, there will be no charge for the depreciated value of the water main within this highway. This agency will include in their construction plan the replacement of necessary water mains to cover the area.

Yours very truly,



Philip J. Holton, Jr.
Chief Engineer

PJH:kam

cc: John Deary



CITY OF PROVIDENCE, RHODE ISLAND
MAYOR JOSEPH A. DOORLEY, JR.

DEPARTMENT OF PUBLIC WORKS . 700 ALLENS AVENUE . 02905

Lawrence P. McGarry, Director

Robert B. Strong, Deputy Director

August 31, 1966

Chairman, Public Works Committee
Providence City Council
City Hall
Providence, R.I.


Dear Sir:

This department has no objection to the abandonment of West Hoyle Street or Atwells Avenue from the easterly line of Bourn Street to the southwesterly line of Aborn Street.

It also has no objection to the abandonment of Pond Street from the northeasterly line of Fenner Street to the northeasterly line of Alley D provided the three (3) basins on the corner of Pond and Fenner Streets are connected to the Fenner Street sewer and the sewer in this section of Pond Street be abandoned as part of the City Sewer System.

It would then become a private drain to be maintained by the abutting property owners.

Very truly yours,

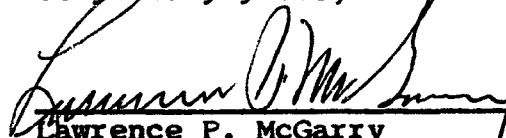
Lawrence P. McGarry
Director of Public Works

LPMCG:lg



City Plan Commission

Suite 103, City Hall, Providence, Rhode Island 02903

September 23, 1966

Committee on Public Works
City Hall
Providence, R. I.

SUBJECT: Referral No. 1571 - ABANDONMENT OF PORTION OF ATWELLS AVENUE

Gentlemen:

The subject referral received consideration by the City Plan Commission at a meeting held on Thursday, September 22, 1966.


This referral is a petition from the Providence Redevelopment Agency to abandon that portion of Atwells Avenue from the easterly line of Bowen Street easterly to the southwesterly line of Aborn Street.

This is within the Weybosset Hill Project. The necessary portion of Atwells Avenue has already been relocated and reconstructed and the abandonment is required to clear title for construction of the proposed Regional Travel Center.

The Commission

VOTED: To offer no objection to the granting of this petition.

Yours very truly,

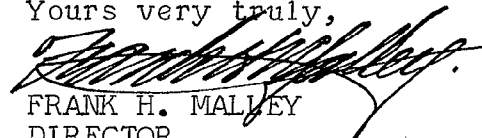


FRANK H. MALLEY
DIRECTOR
CITY PLAN COMMISSION

FHM:MMH

c.c. Councilman Russell J. Boyle
Councilman Joseph P. Hassett

FILED
SEP 27 9 25 AM '66
DEPT. OF CITY CLERK
PROVIDENCE, R.I.

PROVIDENCE, R.I.
 P. E. M. ENGINEERING OFFICE
 STREET LANE SECTION
 Map No. 063018
 Date AUGUST 3, 1966

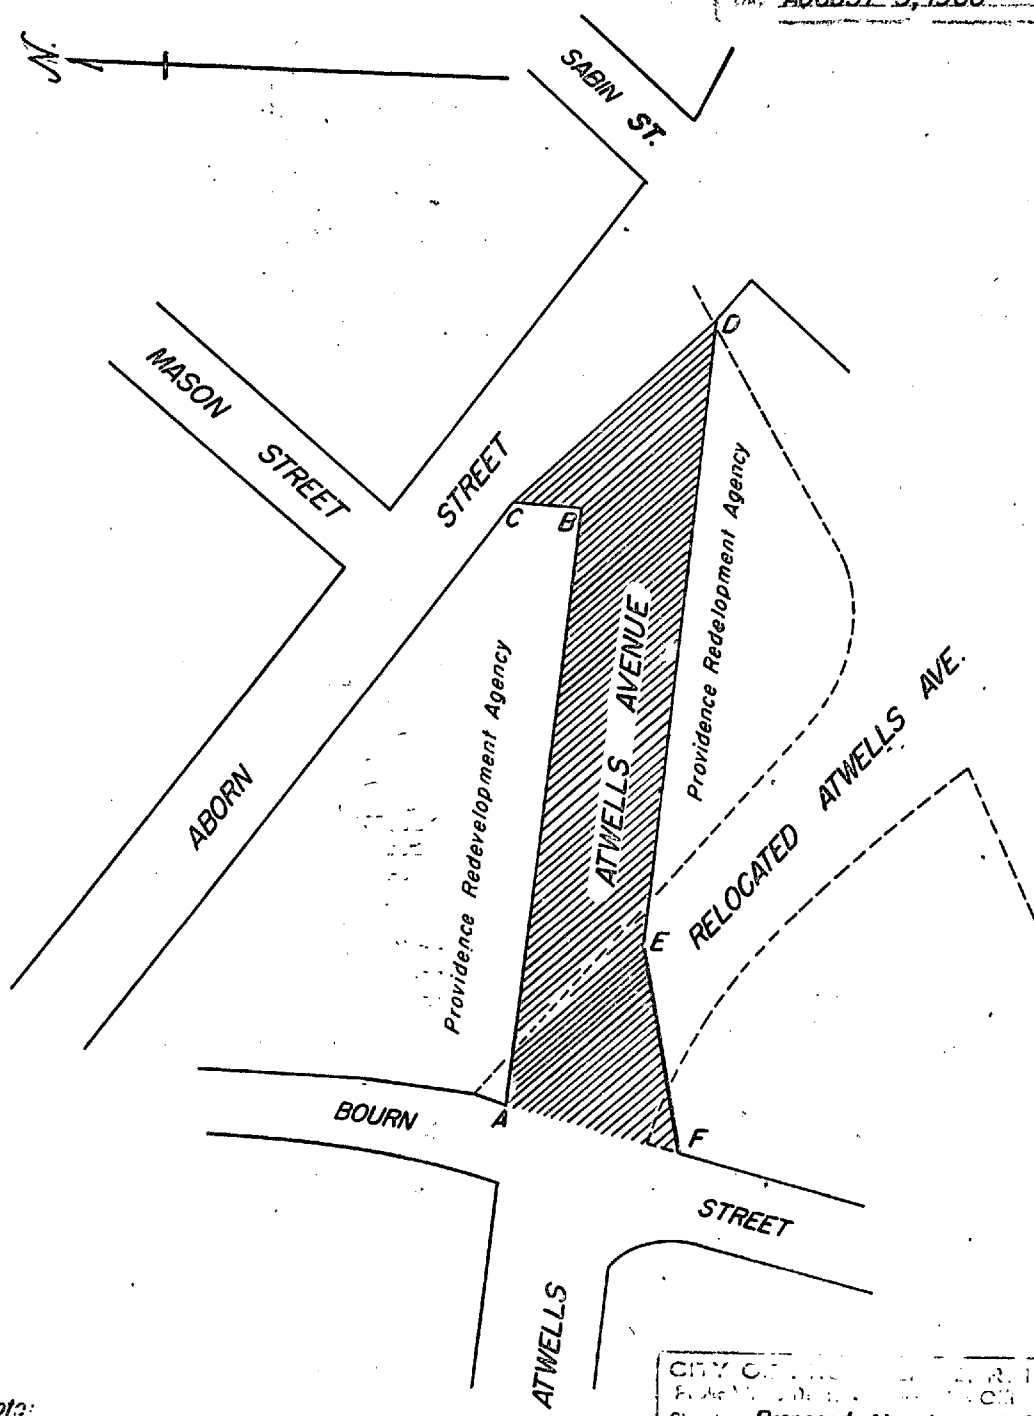

Note:
 Cross-Hatched Area A-B-C-D-E-F-A
 Proposed To Be Abandoned Is
 Included In The Weybosset Hill
 Project Area.

CITY OF PROVIDENCE, R.I.
 ENGINEERING DEPARTMENT
 Showing Proposed Abandonment Of
 Portion Of Atwells Avenue
 Drawn Scungio E.F.T.
 Scale 1"=80' Sept. 22, 1966
 Checked Robert B. Strong
 Approved Robert B. Strong

AFFIDAVIT OF PUBLICATION

THE PROVIDENCE DAILY JOURNAL

THE EVENING BULLETIN

THE PROVIDENCE SUNDAY JOURNAL

Published by THE PROVIDENCE JOURNAL COMPANY

Providence, Rhode Island

State of Rhode Island

City and County of Providence

THE CITY OF PROVIDENCE
STATE OF RHODE ISLAND AND
PROVIDENCE PLANTATIONS
RESOLUTION OF THE CITY
COUNCIL

No. 571
Approved December 8, 1966
RESOLVED, DECREED AND
ORDERED

That following named highway
within the "Weybosset Hill Project
Area" shown as cross-hatched
areas on the accompanying plan
entitled, "Providence, R.I. De-
partment of Public Works — En-
gineering Office, City Property
Section, Map No. 063018, dated
August 3, 1966,"

viz: Atwells Avenue, from the
easterly line of Bourn Street
easterly to the southwesterly
line of Aborn Street
having ceased to be useful to the
public and the same is abandoned
as a public highway and the dam-
age to the abutters is appraised at
nothing and so awarded, and it is
further

ORDERED, that the Director of
Public Works be and he is hereby
directed to cause a sign to be
placed on the above-named high-
way, abandoned as aforesaid, nav-
ing thereon the words, "Not a
Public Highway" and it is further

ORDERED, that after the entry
of this order or decree the City
Clerk shall cause a notice thereof
to be published in a newspaper
published in the County of Provi-
dence at least once each week for
three successive weeks and a fur-
ther and personal notice shall be
served by the City Sergeant upon
every owner of land abutting the
above-named highway which has
been abandoned, who is known to
reside within this State.

A true copy.

Attest: VINCENT VESPIA
City Clerk

On this 19th day of January 1967,
before me, a Notary Public, duly qualified for said
County and State, personally appeared

Everett O. White

Credit Manager in the office of The Providence
Journal Company, publishers of

The Providence Journal

a newspaper published in the City of Providence by
The Providence Journal Company, who, on being
duly sworn, states on oath that the advertisement of

City of Providence - Resolution #571

a true copy of which is hereunto annexed, was duly
inserted in The Providence Journal

in its issues of December 20, 27, 1966, and

January 3, and 10, 1967

Everett O. White

Subscribed and sworn to before me this

Nineteenth day of January 1967

Elizabeth L. White

Notary Public.

THE CITY OF PROVIDENCE
STATE OF RHODE ISLAND AND PROVIDENCE PLANTATIONS

RESOLUTION OF THE CITY COUNCIL

No. 503

Approved December 5, 1966

RESOLVED, DECREED AND ORDERED:

That the following named highway within the "Central-Classical Project Area" shown as a cross-hatched area (a, b, c, d, e, f, g, h, j, k, l, a) on the accompanying plan, entitled, "Providence, R.I., Department of Public Works - Engineering Office, Street Line Section, Map No. 063016, Dated July 28, 1966", and distances indicated thereon taken from plans prepared by Waterman Engineering Co., dated February, 1956,

viz: West Hoyle Street - From Cranston Street
northerly, then westerly and northerly,
and southerly.

having ceased to be useful to the public and the same is abandoned as a public highway, and the damage to the abutters is appraised at nothing and so awarded, and it is further

ORDERED, That the Director of Public Works be and he is hereby directed to cause a sign to be placed on the above-named highway, abandoned as aforesaid, having thereon the words, "Not a Public Highway", and it is further

ORDERED, That after the entry of this order or decree the City Clerk shall cause a notice thereof to be published in a newspaper published in the County of Providence at least once each week for three successive weeks and a further and personal notice shall be served by the City Sergeant upon every owner of land abutting the above-named highway which has been abandoned, who is known to reside within this State.

IN CITY COUNCIL

DEC 1 - 1966

READ and PASSED

Samuel J. Doyle
President
Unionist
Clerk

APPROVED

DEC 5 1966

Joseph A. Donley Jr.
MAYOR

RESOLUTION
OF THE
CITY COUNCIL

PETITION FOR ABANDONMENT
OF WEST HOYLE STREET

July 29, 1966

CITIZENS SAVINGS BANK, WHAT CHEER LAUNDRY, LOUTTIT GARAGE COMPANY, and BAYBRINK, INC., corporations organized under the laws of the State of Rhode Island, and having their principal places of business in the City of Providence in said State, LOUTTIT CHARITABLE FOUNDATION, a charitable trust established under the laws of the State of Rhode Island, and PROVIDENCE REDEVELOPMENT AGENCY, a public body corporate and politic of the City and County of Providence in said State, respectfully represent:

FIRST: That said Citizens Savings Bank, What Cheer Laundry, Louttit Garage Company, Baybrink, Inc., and Louttit Charitable Foundation are the owners in fee of all the land bordering West Hoyle Street in the City of Providence, which land is further described as being Lots 472, 187, 153, 195, 197, 478, 424, 201, 202, and 496, on Providence Tax Assessor's Plat #29.

SECOND: That said West Hoyle Street is shown as cross-hatched areas on the accompanying plan entitled "Providence, R. I., Department of Public Works - Engineering Office, City Property Section, Map No. 063016, dated July 28, 1966", and extends from Cranston Street to its termination or terminations.

THIRD: That said West Hoyle Street has ceased to be useful to the public.

FOURTH: That in the event this Honorable City Council shall see fit to abandon said West Hoyle Street, your petitioners hereby agree to waive any and all rights to receive compensation from the City of Providence for damages sustained by them by reason of such abandonment.

WHEREFORE YOUR PETITIONERS PRAY that this Honorable City Council declare that said West Hoyle Street has ceased to be

useful to the public and that this Honorable City Council will
abandon said West Hoyle Street.

CITIZENS SAVINGS BANK

By William H. Cleland, Pres.
Charles H. Jones, Treas.

WHAT CHEER LAUNDRY

By W. Easton Louttit Jr. Treas

LOUTTIT GARAGE COMPANY

By W. Easton Louttit Jr. Treas

BAYBRINK, INC.

By W. Easton Louttit Jr. Treas

LOUTTIT CHARITABLE FOUNDATION

By W. Easton Louttit Jr. (Trustee)

By Stanley M. Ackroyd (Trustee)

PROVIDENCE REDEVELOPMENT AGENCY

By Robert C. Smith
(Robert C. Smith)

DEPARTMENT OF CITY CLERK
RECEIVED

JUL 29 1966

PROVIDENCE, R. I.

Vincent Vespia

CITY CLERK OF PROVIDENCE

paid by cash \$25.00

JUL 29 1966

JUL 29 3 58 PM '66

DEPT. OF CITY CLERK
PROVIDENCE, R.I.

Continued from page 1 by request

EDWARDS & ANGELL
15 WESTMINSTER STREET
PROVIDENCE, RHODE ISLAND

**IN CITY
COUNCIL**

AUG 16 1956

FIRST READING
REFERRED TO COMMITTEE ON
PUBLIC WORKS

Vincent Lapier, CLERK

IN RE PETITION FOR ABANDON-
MENT OF WEST HOYLE STREET

THE CITY OF PROVIDENCE

CITY SERGEANT'S OFFICE

This is to Certify that I have caused the notice, of which a true copy is hereto annexed, to be served upon the following named persons, by handing to each of said persons, or by leaving at their last and usual place of abode in this State a true copy of said notice, to wit:-

PROPOSED ABANDONMENT WEST HOYLE STREET.
FROM CRANSTON STREET NORTHERLY, WESTERLY,
AND NORTHERLY AND SOUTHERLY.

<u>Platm</u>	<u>Lot</u>	<u>Name and Address</u>
29	472	Citizens Savings Bank 870 Westminster Street
"	187	" " "
"	153	Louittit Garage Co. 954 Westminster Street
"	195	" " "
"	197	What Cheer Laundry 93 Cranston Street
"	478	" " "
"	424	Louittit Garage Co. 954 Westminster Street
"	201	Baybrink Inc. 1109 Hospital Trust Building
"	202	" "

Date November 10-1966 Joseph W. Crocker
Deputy Sergeant

THE CITY OF PROVIDENCE

WATER SUPPLY BOARD

JOHN A. DOHERTY, CHAIRMAN
EARL H. ASHLEY
UGO RICCIO
JOHN J. TIERNEY
DAVID R. MCGOVERN, EX-OFFICIO

552 ACADEMY AVENUE
PROVIDENCE 8, R. I.

PHILIP J. HOLTON, JR.
CHIEF ENGINEER
WILLIAM I. McDONALD
DEPUTY CHIEF ENGINEER
JOHN T. WALSH, LEGAL ADVISOR
JOHN J. DEARY, SECRETARY

September 1, 1966

Councilman Thomas Payne, Chairman
Committee on Public Works
City Clerk's Office, City Hall
Providence, Rhode Island

Dear Councilman Payne:


Under date of August 17, we received an official memorandum from the City Clerk's department regarding the proposed abandonment of West Hoyle Street. In checking the records of the department, we find that we have mains and other appurtenances in this section of highway to be abandoned that have a depreciated value in the amount of \$1,244.81. If your Committee acts favorably upon this petition, it should be with the understanding that the petitioner should compensate the department for the depreciated value of our facilities that totals \$1,244.81.

The department is filing a bill against the petitioners, namely:

Citizens Savings Bank, What Cheer Laundry, Louttit Garage
Company and Baybrink, Inc.

The bill will be lodged in the amount stipulated above.

Yours very truly,

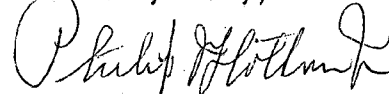

Philip J. Holton, Jr.
Chief Engineer

PJH:kam

cc: John Deary



City Plan Commission

Suite 103, City Hall, Providence, Rhode Island 02903

September 23, 1966

Committee on Public Works
City Hall
Providence, R. I.

SUBJECT: Referral No. 1570 - ABANDONMENT OF WEST HOYLE STREET

Gentlemen:

This referral is a petition by abutting property owners to abandon West Hoyle Street.

On an inspection and photographic survey it was observed that this is a "paper" street. It is within the Central-Classical Project and is supported by the Agency.

The Commission

VOTED: To offer no objection to the granting of this petition.

Yours very truly,

A handwritten signature in dark ink, appearing to read "Frank H. Malley", is written over the typed name.

FRANK H. MALLEY
DIRECTOR
CITY PLAN COMMISSION

FHM:MMH

c.c. Councilman Frank Caprio
Councilman Jerry Lorenzo

RECEIVED
CITY PLAN COMMISSION
SEP 26 1966

FILED

SEP 27 9 25 AM '66

**DEPT. OF CITY CLERK
PROVIDENCE, R.I.**

EDWARDS & ANGELL

COUNSELLORS AT LAW

TELEPHONE 521-1100

AREA CODE 401

CABLE ADDRESS "EDWANGLE PROVIDENCE"

ROBERT B. DRESSER
KIRK SMITH
WILLIAM H. EDWARDS
ROBERT E. JACOBSON
EDWARD WINSOR
RONALD B. SMITH
GERALD W. HARRINGTON
BANCROFT LITTLEFIELD
CHARLES P. WILLIAMSON
JOHN L. CLARK
JOHN V. KEAN
FREDERICK LIPPITT

EDWARD F. HINDLE
ROBERT S. DAVIS
KNIGHT EDWARDS
BEVERLY GLENN LONG
CHARLES E. CLAPP, II
JAMES H. BARNETT
JAMES K. EDWARDS
ERNEST N. AGRESTI
STEPHEN A. FANNING, JR.
RONALD R. LAGUEUX
CALVERT C. GROTON

CHARLES G. EDWARDS
JOHN FENN BRILL
BENJAMIN P. HARRIS, III
ROBERT G. STETSON

RICHARD M. BOROD
PAUL J. CHOQUETTE, JR.
V. DUNCAN JOHNSON
JOHN H. BLISH

WALTER A. EDWARDS
COUNSEL

*15 Westminster Street
Providence
Rhode Island*

02903

October 11, 1966

Mr. Vincent Vespia
City Clerk
City Hall
Providence, Rhode Island

Dear Mr. Vespia:

Re: Abandonment of West Hoyle Street

I have been informed that the bill issued for the undepreciated cost of the water main on West Hoyle Street has now been paid, and I would appreciate your advising me when the abandonment proceedings will be heard before the Public Works Committee of the City Council.

As you can imagine, all the parties involved are anxious to conclude this matter.

Very truly yours,

Duncan Johnson

Mr. Phillip J. Holton Bill was \$1244.81
Check #3-39868 \$1244.81

MEMORANDUM

Date : September 15, 1966
To : Vincent Vespia, City Clerk
From : Robert C. Smith, Executive Director
Re : Petition for Abandonment of West Hoyle Street

This memorandum will confirm our telephone conversation this date relative to the petition for the abandonment of West Hoyle Street in the Central-Classical Redevelopment Project.



As you know, the Official Redevelopment Plan for this project provides for both the abandonment of the subject street and water main. This Agency delayed filing a petition for abandonment until such time as the abutting owners resolved outstanding questions regarding the final disposition of the adjoining land.

I was informed by letter dated July 29, 1966 from Mr. John Edgren of the Citizen Savings Bank, one of the abutting owners, that these questions had been resolved and he requested that this Agency proceed with abandonment of the street. In order to expedite the matter and accomplish the site improvement work as quickly as possible, he volunteered and I accepted his offer to assume responsibility for the preparation of the petition. Upon its completion, the Providence Redevelopment Agency was listed as a petitioner and I signed same acting in an official capacity and returned the petition to him for filing with a letter assuring him that I would take any official steps required of the Agency by the City Council in its consideration of the matter.

On September 13, 1966, I was informed by Mr. Edgren that the bank had received a bill for \$1,200 from the Water Supply Board as a result of the abandonment of the water main and was requested to look into the matter. I did so and was told by Mr. Deary of the Water Supply Board that had the petition for the street abandonment been filed by this Agency no such bill would have been prepared and issued.

It appears to me that the bank should not be billed for the abandoned water main and it is respectfully requested that the Committee on Public Works review this matter and inform the Water Supply Board that the subject abandonment was initiated by the Providence Redevelopment Agency pursuant to the provision of the Official Redevelopment Plan for Central-Classical Project No. R. I. R-2.

PROVIDENCE, R. I.
 PUBLIC WORKS DEPT. - ENGINEERING
 STREET WINK SECTION
 File No. 063016
 Date July 28, 1966

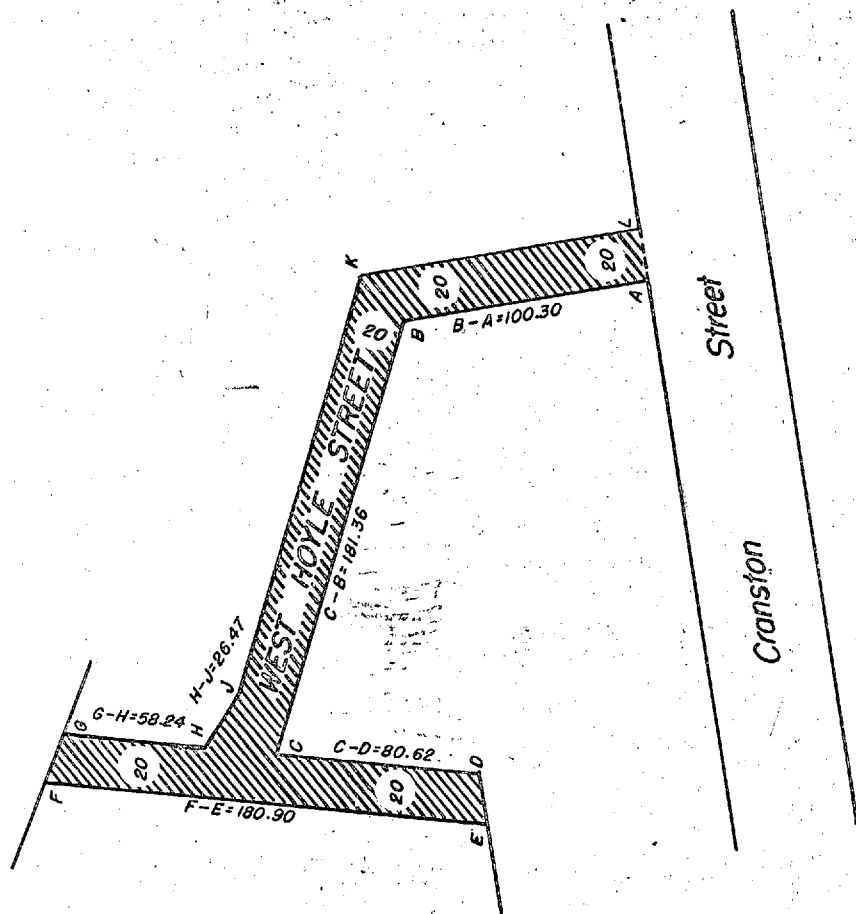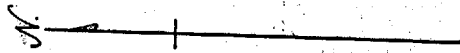

Notes:

Cross-Hatched Area A-B-C-D-E-F-G-H-J-K-L-A
 Proposed To Be Abandoned.

Distances Are From Survey And Plan Of Waterman
 Engineering Co. Feb. 1956

CITY OF PROVIDENCE,
 Public Works Dept. - Engineering
 Showing Proposed Abandonment Of
 West Hoyle Street
 Drawn by Scungio Checked by E. F. T.
 Scale 1" = 60' Date September 28, 1966
 Corrected by [Signature]
 Approved by Robert B. Thong

AFFIDAVIT OF PUBLICATION

THE PROVIDENCE DAILY JOURNAL

THE EVENING BULLETIN

THE PROVIDENCE SUNDAY JOURNAL

Published by THE PROVIDENCE JOURNAL COMPANY

Providence, Rhode Island

State of Rhode Island

City and County of Providence

THE CITY OF PROVIDENCE
STATE OF RHODE ISLAND AND
PROVIDENCE PLANTATIONS
RESOLUTION OF THE CITY
COUNCIL
No. 572
Approved December 5, 1966
RESOLVED, DECREED AND
ORDERED:
That, the following named highway within the Central-Classical Project Area, shown as a cross-hatched area (a, b, c, d, e, f, g, h, i, k, l, m) on the accompanying plan, entitled, "Providence, R.I. Department of Public Works Engineering Office, Street Line Section Map, No. 063016, Dated July 28, 1966, and distances indicated thereon taken from plans prepared by a Waterman Engineering Co., dated February, 1956, and viz: West Hoyle Street, From Cranston Street northerly, then westerly, and northerly, and southerly, and having ceased to be useful to the public and the same is abandoned as a public highway and the damage to the abutters is appraised at nothing and so awarded, and it is further ordered, and
ORDERED, That the Director of Public Works be and he is hereby directed to cause a sign to be placed on the above named highway abandoned as aforesaid, having thereon the words "NOT A PUBLIC HIGHWAY", and it is further
ORDERED, That after the entry of this order or decree, the City Clerk shall cause a notice thereof to be published in a newspaper published in the County of Providence at least once each week for three successive weeks and a further and personal notice shall be served by the City Sergeant upon every owner of land abutting the above named highway which has been abandoned who is known to reside within this State, a true copy.
Attest:
VINCENT VESPIA, City Clerk

On this 19th day of January 1967,

before me, a Notary Public, duly qualified for said County and State, personally appeared

Everett O. White

Credit Manager in the office of The Providence Journal Company, publishers of

The Providence Journal

a newspaper published in the City of Providence by The Providence Journal Company, who, on being duly sworn, states on oath that the advertisement of

City of Providence - Resolution #572

a true copy of which is hereunto annexed, was duly inserted in The Providence Journal in its issue of December 20, 27, 1966, and

January 3, and 10, 1967

Everett O. White

Subscribed and sworn to before me this

Nineteenth day of January 1967

Elizabeth L. White
Notary Public.