

THE CITY OF PROVIDENCE
STATE OF RHODE ISLAND AND PROVIDENCE PLANTATIONS

RESOLUTION OF THE CITY COUNCIL

No. 56

Approved January 20, 1956

Resolved,

That


His Honor the Mayor is hereby authorized to sell and convey to Rocco Bagalio Post, in consideration of the payment of seventy-five hundred (\$7500) dollars, Lot 798, on Assessor's Plat 28, with all buildings and improvements thereon, said premises being known as America Street School, the deed of conveyance to contain a provision that said premises shall revert to the City of Providence if they cease to be used for the general purposes of said Post.

RESOLUTION
OF THE

CITY COUNCIL

AUTHORIZING THE SALE OF
AMERICAN STREET SCHOOL
PREMISES TO ROCCO BAGALIO
POST FOR \$7500.

Plan No. 061344
 Date January 16, 1956

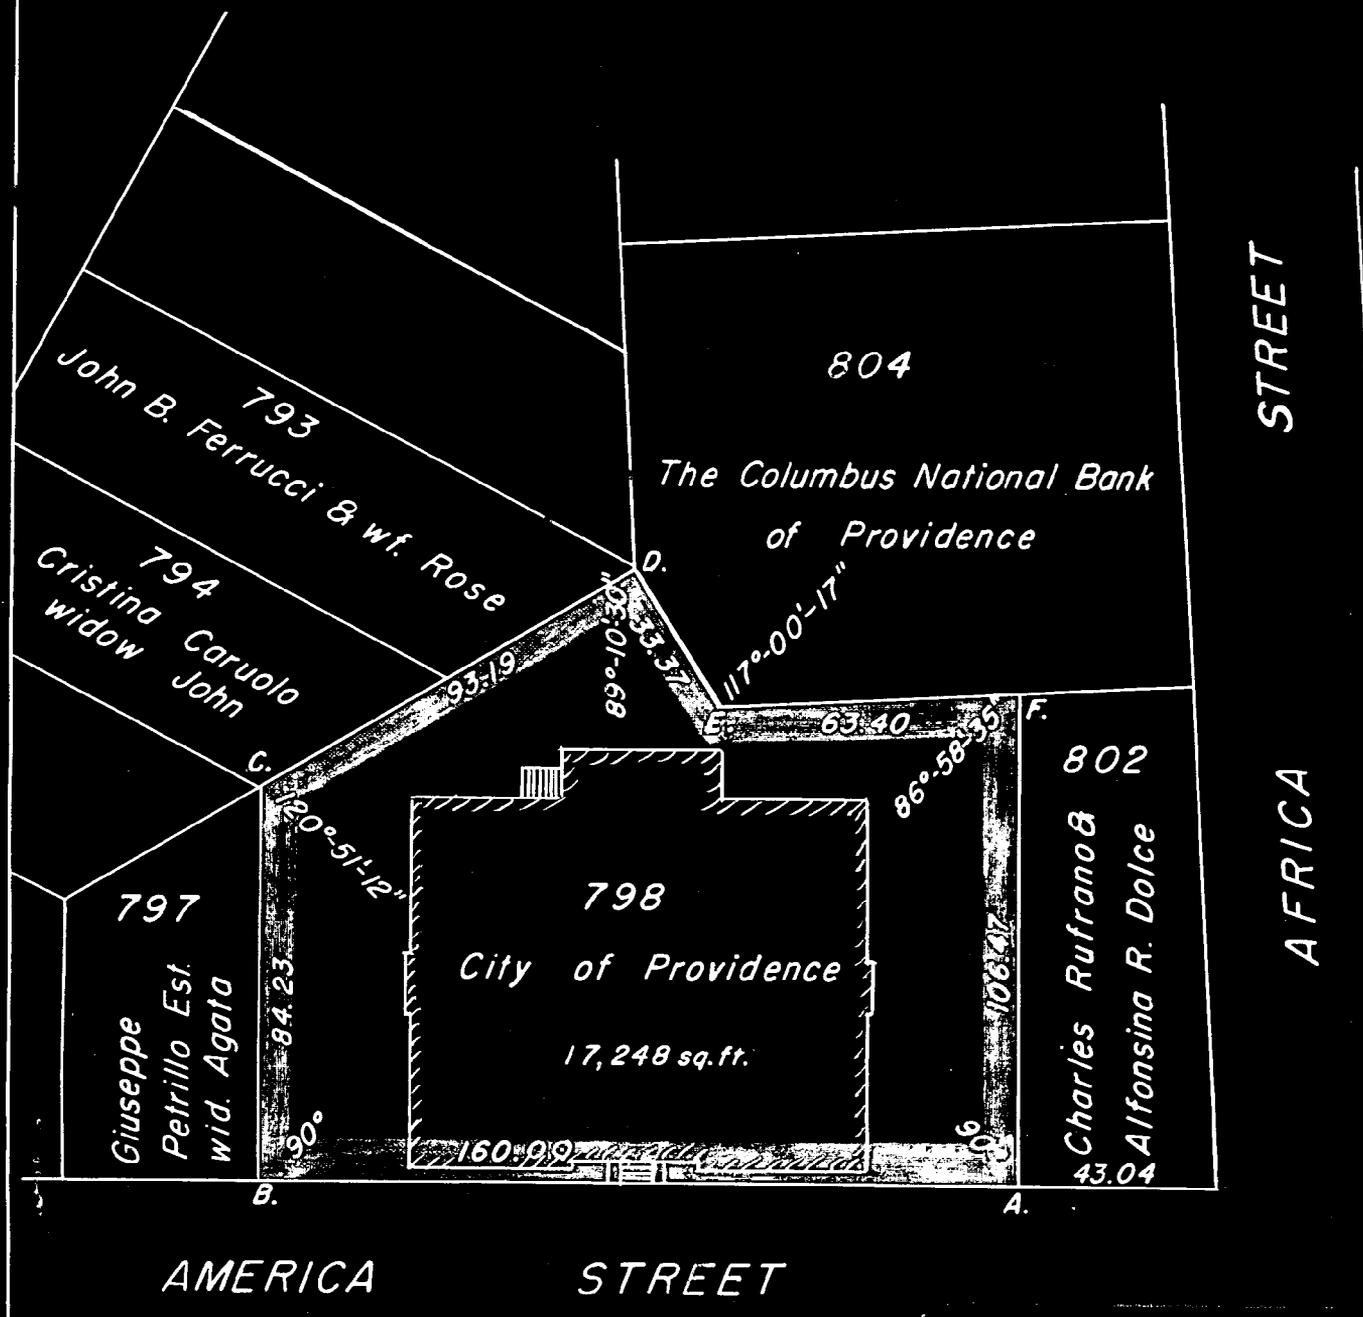

Lot numbers from Assessor's Plat 28

Proposed Sale
 Duffy W.L.B.
 1" = 40' 1-16-56
William L. Duffy
Gilbert Small

THE CITY OF PROVIDENCE
STATE OF RHODE ISLAND AND PROVIDENCE PLANTATIONS

~~1318~~

RESOLUTION OF THE CITY COUNCIL

No. 57

Approved January 20, 1956

Resolved,

That

His Honor the Mayor is hereby authorized to sell and convey to Frank Santos for the sum of one hundred (\$100) dollars, the westerly portion of Lot 22 on Assessor's Plat 17, with an area of 765 sq. ft., more or less, and located on Washington Bridgeway, Providence, R. I., said deed of conveyance to contain a provision that in the event the City shall ever require or take the same for public or municipal purposes, the grantee shall sell and reconvey said area to the City for the said sum of one hundred (\$100) dollars.

IN CITY COUNCIL

JAN 19 1956

READ and PASSED

Angela Bille
President
Robert Whelan
Clerk

APPROVED

JAN 20 1956

Milton H. Neppes
MAYOR

RESOLUTION
OF THE

CITY COUNCIL

AUTHORIZING SALE OF LAND ON
WASHINGTON BRIDGEWAY TO
FRANK SANTOS FOR \$100.


13
10

061345

January 16, 1956

Ives St.

Schofield St.

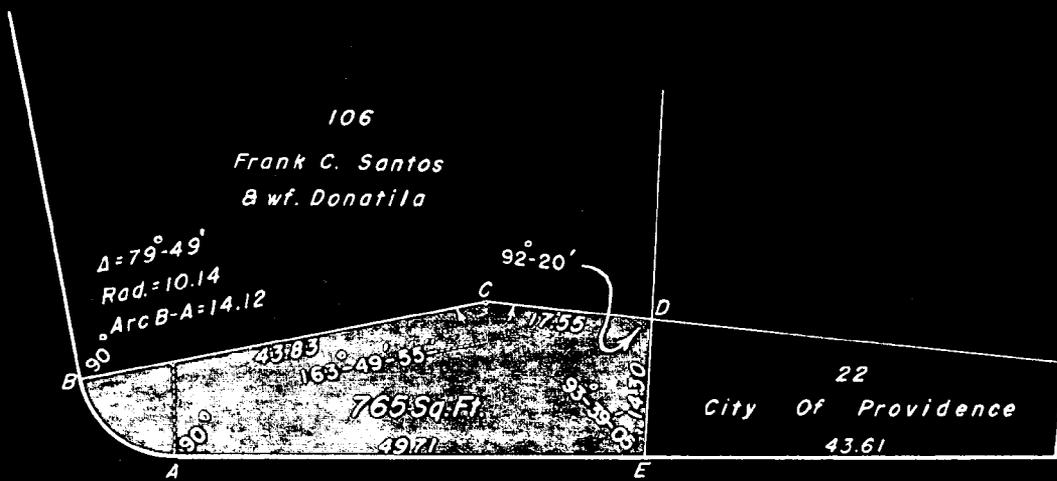

Washington Bridgeway

Proposed Sale
Portion Of Lot 22 - Shaded Area
Reid W.L.B.
1" = 20' Jan. 16, '56
William L. Bagley
Gilbert Small

Lot Numbers From Assessors Plat 17.

767
B-99

THE CITY OF PROVIDENCE
STATE OF RHODE ISLAND AND PROVIDENCE PLANTATIONS

RESOLUTION OF THE CITY COUNCIL

No. 58

Approved January 20, 1956

Resolved,

That the Board of Contract and Supply is hereby authorized to obtain sealed bids for the razing of the Atwells Avenue School building and the Knight Street School building and to contract for the demolition and removal of the same from the premises.

CITY COUNCIL

JAN 18 1956

READ and PASSED

Charles G. Childs
James H. Williams

APPROVED

JAN 20 1956

Walter H. Newhall
MAYOR

RESOLUTION
OF THE
CITY COUNCIL

AUTHORIZING BOARD OF CONTRACT
AND SUPPLY TO ARRANGE FOR THE
RAZING OF ATVELLS AVENUE
SCHOOL BUILDING AND KNIGHT
STREET SCHOOL BUILDING.

THE CITY OF PROVIDENCE
STATE OF RHODE ISLAND AND PROVIDENCE PLANTATIONS

RESOLUTION OF THE CITY COUNCIL

No. 59

Approved January 20, 1956

Resolved,

That the City Council hereby grants the accompanying petition of the City of Providence and approves the accompanying plat plan dedicating certain land for highway purposes, being the extension of Parente Street, from its present southerly termination to Luke Street, shown as shaded area on the accompanying plan entitled "Providence, R.I., P.W. Dept., Engineering Office, City Property Section, Plan No. 061207, Date June 10, 1955".

IN CITY COUNCIL

JAN 19 1956

READ and PASSED

Joseph A. Biddle
Debrah...

APPROVED

JAN 20 1956

Walter K. ...
MAYOR

CITY OF PROVIDENCE
STATE OF RHODE ISLAND AND PROVIDENCE PLANTATIONS

PETITION TO THE CITY COUNCIL


TO THE HONORABLE CITY COUNCIL OF THE CITY OF PROVIDENCE:

~~The undersigned respectfully petition your honorable body~~

The City of Providence by its Mayor thereunto duly authorized, being the only owner of that certain strip of land forty (40) feet in width, being a proposed extension of Parente Street from its present southerly termination south of Jasper Street southerly and westerly to the present easterly termination of Luke Street, shown as shaded area and designated by the letters C-F-G-H-A-D on the accompanying plan entitled "Providence, R.I. P.W. Dept., Engineering Office, City Property Section, Plan No.06I207, Date June 10, 1955" does hereby respectfully petition your Honorable Body to approve said plat of land as submitted in duplicate herewith under the provisions of Chapter 987 of the Public Laws of the State of Rhode Island, enacted by the General Assembly at its January Session, A.D. 1913 and approved May 5, 1913 and does further request your Honorable Body upon such approval to transmit this petition, with said duplicate plats to the Recorder of Deeds of this City of Providence as his warrant for filing or recording said plats under the provisions of said Chapter.

City of Providence
Walter N Reynolds
Mayor.

PROVIDENCE, R. I.
 PUBLIC WORKS DEPARTMENT - ENGINEERING OFFICE
 CITY PROPERTY SECTION
 File No. 061207
 Date, June 10, 1955

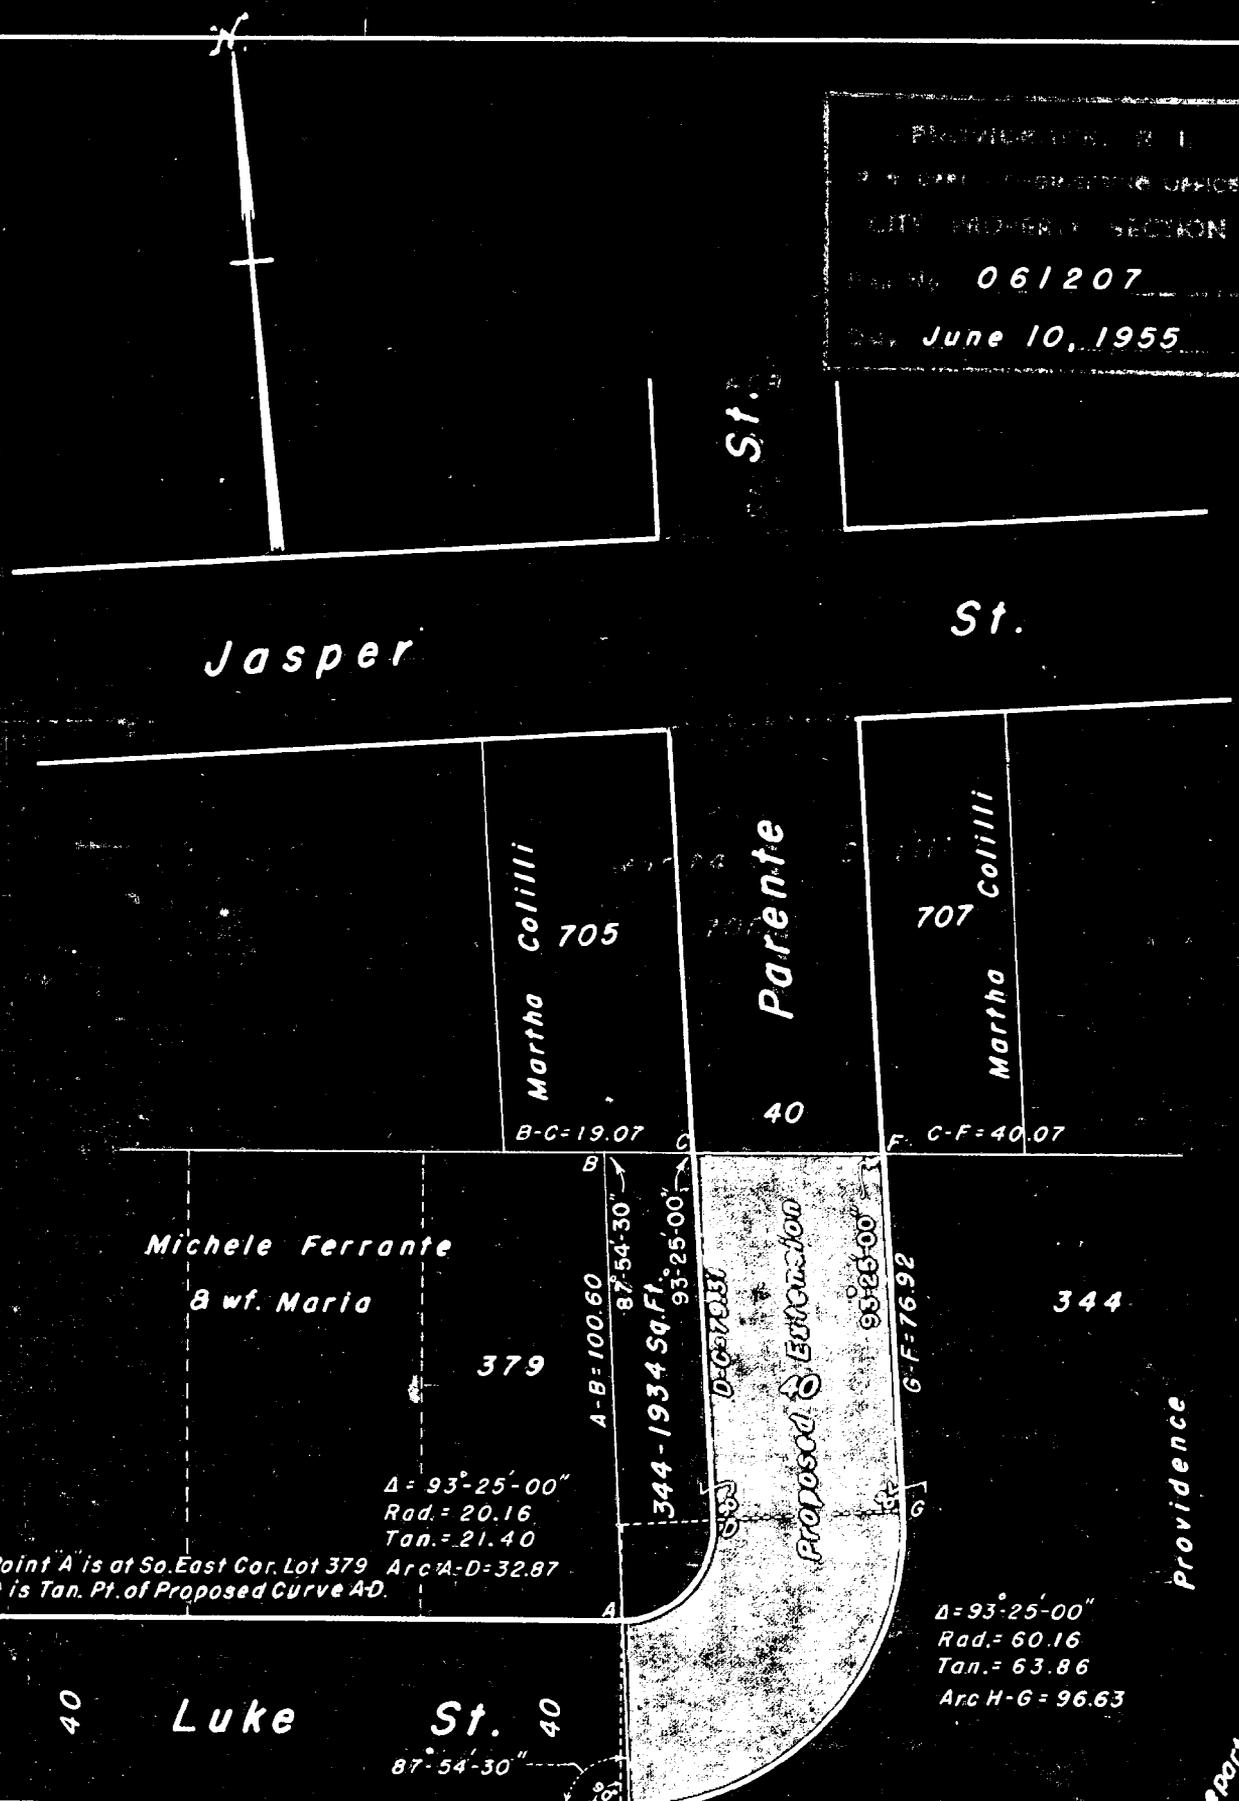

Michele Ferrante
 & wf. Maria
 379
 $\Delta = 93^{\circ}-25'-00''$
 Rad. = 20.16
 Tan. = 21.40
 Point A is at So. East Cor. Lot 379 Arc A-D = 32.87
 B is Tan. Pt. of Proposed Curve A-D.

$\Delta = 93^{\circ}-25'-00''$
 Rad. = 60.16
 Tan. = 63.86
 Arc H-G = 96.63

Point H is on Range BA &
 is at Present Lot Corner - (344)
 Point J is Tan. Pt. Of Proposed Curve J-G

Area A-B-C-D-A = 1934 Sq. Ft.
 Area A-D-C-F-G-H-A = 5,715 Sq. Ft.

CITY OF PROVIDENCE, R. I.
 Public Works Dept. - Engineering Office
 Showing Proposed Extension Of
 Parente St.
 Drawn by Reid Checked by W.L.B.
 Scale 1" = 40' Date June 10, '55
 Corrected by William J. Bagley
 Approved [Signature] CHIEF ENGINEER

Lot Numbers From Assessor's Plat. 97.

THE CITY OF PROVIDENCE
STATE OF RHODE ISLAND AND PROVIDENCE PLANTATIONS

RESOLUTION OF THE CITY COUNCIL

No. 60

Approved January 20, 1956

Resolved,

That permission is hereby granted to May G. Fuoroli as owner of Assessor's Plat 1, Lot 388 located on Angelo Avenue in the Town of North Providence to connect said premises to that portion of the Providence Sewer System on said street: Said connection to be according to such terms, conditions and plans as shall be approved by the Director of Public Works.

IN CITY COUNCIL

JAN 19 1956

READ and PASSED

Angel A. Riello
John J. ...
Clerk

APPROVED

JAN 20 1956

William J. ...
MAYOR

RESOLUTION
OF THE
CITY COUNCIL

PERMITTING OWNER OF
PROPERTY ON ANGLO AVENUE
NORTH PROVIDENCE TO CON-
NECT WITH PROVIDENCE SEWER
SYSTEM.

Town Clerks Office
Town of North Providence
P. O. Address, Centredale, R. I.

November 28, 1955

TO THE HONORABLE CITY COUNCIL OF PROVIDENCE, R.I.

Dear Sirs;

At the meeting of December 5, 1955 the Town Council of North Providence passed a resolution to petition your honorable body on behalf of May G. Fuoroli, one of its residents.

Due to the fact that the City line crosses Angelo Ave. at a sharp angle, the sewer manhole that is in front of her property lies in Providence. There is no possibility for the Town of North Providence to install sewers in this location.

The Town Council requests that she be allowed to connect to your sewer. She is willing to pay whatever charges are necessary for this connection.

RESPECTFULLY YOURS,

Michael Costello Pres.

North Providence Town Council

**IN CITY
COUNCIL**

DEC 15 1955

**THIS MATTER
REFERRED TO COMMITTEE ON
PUBLIC WORKS**

Deverett Wilson

The City of Providence — Legislative Department
CITY CLERK'S OFFICE—OFFICIAL MEMORANDUM

January 12, 1956
Providence, R. I.,.....

TO: City Solicitor

SUBJECT: Sewer connection for May G. Fuoroli

CONSIDERED BY: Committee on Public Works

ACTION TAKEN: Voted: to direct the City Solicitor to draw such Resolution as would be consistent with the intent of the accompanying copy of communication from the North Providence Town Council, the same being recommended to the City Council to be granted.



City Clerk