

THE CITY OF PROVIDENCE
STATE OF RHODE ISLAND AND PROVIDENCE PLANTATIONS

RESOLUTION OF THE CITY COUNCIL

No. 661

Approved November 22, 1963

RESOLVED,

THAT the following roadways of the Dennis J. Roberts Expressway be hereby established as one-way streets in the direction and between the limits indicated, all in accordance with the accompanying recommendation and map from the Traffic Engineer:

Lane A

southerly and westerly from Harris Avenue to Hartford Avenue

Lane B

easterly and northerly from Hartford Avenue to Harris Avenue

Lane C

westerly from Lane A to Plainfield Street

Lane D

easterly from Plainfield Street to Lane B

Lane F

southerly from Lane A to Lane G

Lane G

southerly from Westminster Street to Lane F

Lane H

northerly from Lane J to Lane B

Lane J

northerly from Lane H to Westminster Street

Lane K

northerly from Lane B to Lane J

Lane M

northerly from Lane B to Broadway

Lane N

westerly and southerly from Broadway to Lane A

IN CITY COUNCIL

NOV 21 1963

READ and PASSED

John T. Park
President
Vincent Cuscia
Clerk

APPROVED

NOV 22 1963

Walter J. Ryan
MAYOR

RESOLUTION
OF THE
CITY COUNCIL

THE COMMITTEE ON

Public Works 11-15-63

Approves Passage of
The Within Resolution

Warrant
Clark

11-15-63

11-15-63

11-15-63

11-15-63

11-15-63

11-15-63

11-15-63

11-15-63

11-15-63

11-15-63

11-15-63



CITY OF PROVIDENCE - RHODE ISLAND - Walter H. Reynolds, Mayor

TRAFFIC ENGINEERING DEPARTMENT

ROGER T. CHANDLER

Traffic Engineer

JOHN I. LOGAN

Assistant Traffic Engineer

147 Fountain Street

Providence 3, R. I.

September 6, 1963

Committee on Public Works
Honorable City Council

Gentlemen:


The following list of streets is composed of the various roadways of the Dennis J. Roberts Expressway. In order to clarify the record of the establishment of these roadways as one way streets, it is recommended that they be re-established in accordance with the provisions of Chapter 2 Section 191 of the Revised Ordinances of 1946.

The list does not contain any changes or modifications with respect to the present usage of the street.

It is therefore requested that a resolution of the City Council be passed approving the establishment of the following roadways of the Dennis J. Roberts Expressway as one way streets in the direction and between the limits indicated:

- //
- Lane A
southerly and westerly from Harris Avenue to Hartford Avenue
 - Lane B
easterly and northerly from Hartford Avenue to Harris Avenue
 - Lane C
westerly from Lane A to Plainfield Street
 - Lane D
easterly from Plainfield Street to Lane B
 - Lane F
southerly from Lane A to Lane G
 - Lane G
southerly from Westminster Street to Lane F
 - Lane H
northerly from Lane J to Lane B
 - Lane J
northerly from Lane H to Westminster Street
 - Lane K
northerly from Lane B to Lane J
 - Lane M
northerly from Lane B to Broadway
 - Lane N
westerly and southerly from Broadway to Lane A
- //

Very truly yours,

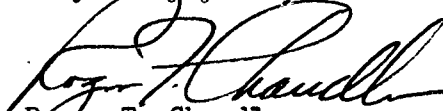
Roger T. Chandler
Traffic Engineer

BA
CFA:pf


THE COMMITTEE ON

Public Works 11-15-63

Approves Passage of
The Within Resolution

Committee

Chair

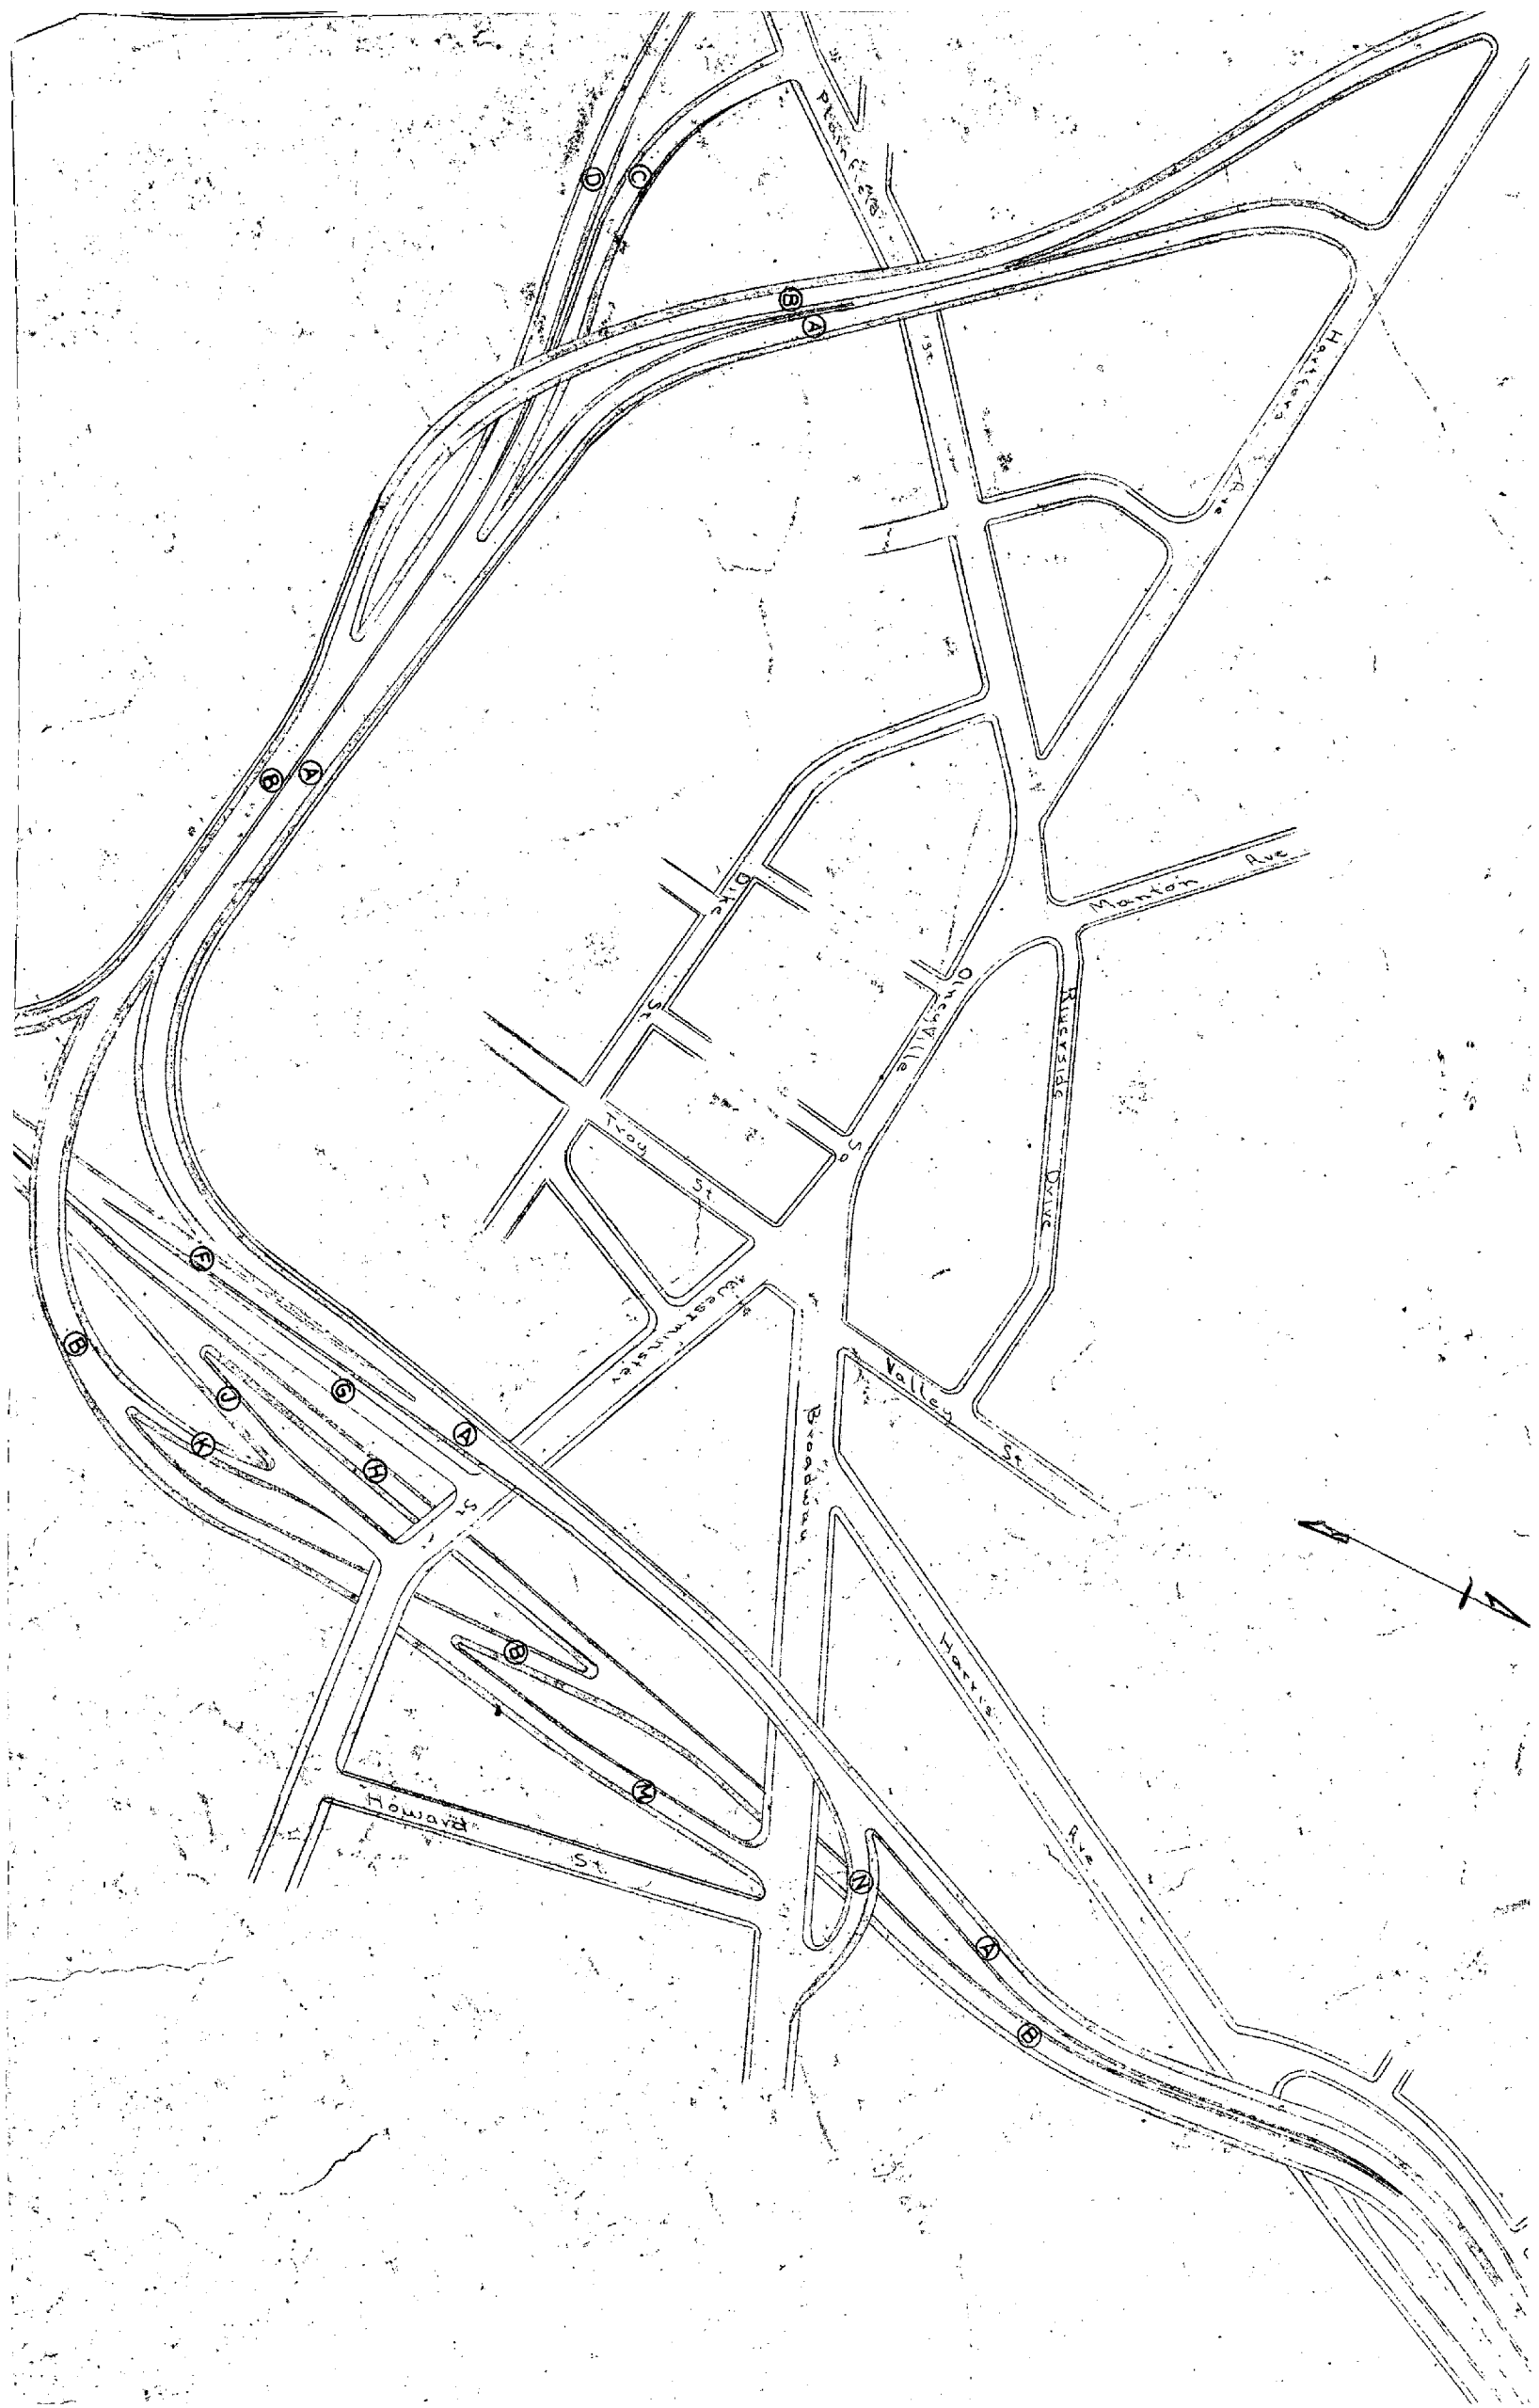

RESOLUTION OF THE CITY COUNCIL

No. 662

Approved November 22, 1963

Resolved,

That the following named person, firm or corporation is hereby granted permission to erect, alter or use a building or structure at the location named herein for the sale of petroleum, kerosene, gasoline, coal oil and their products, compounds and components as described and shown in and on the application therefor and accompanying plat, all on file in the Office of the Department of Building Inspection subject to the conditions that said person, firm or corporation shall not violate any of the laws of the State of Rhode Island or any of the Ordinances of the City of Providence relative to the erection, use or occupation of said structure and that said person, firm or corporation shall not allow petroleum, kerosene, gasoline, coal oil or their products, compounds or components, to be conveyed over or across any sidewalk by means of any pipe or hose, and upon such special conditions as are hereby enumerated and further provided that the Director of the Department of Building Inspection may authorize minor changes in the structural detail of plans on file, viz:

Ward 10. City of Providence, Sun Oil Company, Lessee,
Bordering Terminal Road, Plat 56, Lot 7; install 1 -
84,000 gallon gasoline tank making a total storage
capacity of 5,797,000 gallons upon the premises.

The erection or location of any buildings or structures not shown on the original plat on file with the Director of Department of Building Inspection, or any change in the location of buildings or structures from that shown on said plat shall be deemed a violation of this permit.

IN CITY COUNCIL

NOV 21 1963

READ and PASSED

Wm. J. P. Smith
President
Wm. J. P. Smith

APPROVED

NOV 22 1963

Walter H. Key
MAYOR

PLAT #56

<u>Lot</u>	<u>Owner</u>
2	City of Providence
5	Providence Gas Co.
6	City of Providence
7	City of Providence
8	City of Providence
254	City of Providence
256	City of Providence
271	City of Providence
273	Providence Gas Co.

APPLICATION OF SUN OIL COMPANY
TERMINAL ROAD

SCALE 1"= 160'

APPLICATION FOR PERMIT

STORAGE OF PETROLEUM AND PETROLEUM PRODUCTS IN BULK

PROVIDENCE October 2, 1963

The undersigned hereby applies for a permit for the storage of Petroleum and Petroleum products in bulk, as hereinafter specified and agrees to observe and conform to all the conditions, limitations and requirements of the building law of the City of Providence.

1. Building District 10 Ward
2. Location Property bordering Terminal Road
3. Plat 56 Lot Number 7
4. Owner of land - City of Providence (Sun Oil Company, Lessee)
5. Architect Sun Oil Company
6. Type of Tank (above or below ground) New above ground cone roof
7. Number of Tanks One new tank to be erected
8. Size of Tanks 28'-0" Diameter
9. Height of Tanks 24'-0"
10. Capacity of Tanks 84,000 gallons
11. Ventilation of Tanks Approved venting equipment
12. Fire Extinguishing System None on tanks (existing on premises)
13. Diking of Tanks Earth
14. Foundation Crushed stone base on existing earth
15. Material Earth Thickness Graded slopes
16. Flash Point of Products
17. Distance between Tanks to nearest - 90'-0" approx.
18. Distance from Buildings to nearest - 170'-0"
19. Distance from Lot Lines to nearest - 80'-0"
20. Number of Tanks now on Premises 35
21. Total Capacity of Storage on the Premises 5,797,660
Zoned M-2

OCT 16 1963

Approved:

Lucia A. Lemmon
Commissioner of Public Safety.

Approved:

Robert B. Strong
City Engineer.

Approved:

Director of Public Works.

Approved:

Vincent Di Mare
Director, Dep't of Building Inspection

REMARKS

Name

Sun Oil Co.
by W.B. McCowan, Eng'g Dept. Rep.

Address

P.O. Box 1554
Providence 1, R.I.

INSPECTED & APPROVED
BUREAU OF FIRE PREVENTION

Joseph B. Nealey
~~CHIEF~~ *Lieut*

APPROVED
James H. Marshall
Chief of Department

No.

.....

Application for Permit

Location

Permit Granted 19

OCT 28 4 55 PM '63
CITY CLERK'S OFFICE
PROVIDENCE, R.I.

151 11 11

RESOLUTION OF THE CITY COUNCIL

No. 663

Approved November 22, 1963

Resolved,

That the following named person, firm or corporation is hereby granted permission to erect, alter or use a building or structure at the location named herein for the sale of petroleum, kerosene, gasoline, coal oil and their products, compounds and components as described and shown in and on the application therefor and accompanying plat, all on file in the Office of the Department of Building Inspection subject to the conditions that said person, firm or corporation shall not violate any of the laws of the State of Rhode Island or any of the Ordinances of the City of Providence relative to the erection, use or occupation of said structure and that said person, firm or corporation shall not allow petroleum, kerosene, gasoline, coal oil or their products, compounds or components, to be conveyed over or across any sidewalk by means of any pipe or hose, and upon such special conditions as are hereby enumerated and further provided that the Director of the Department of Building Inspection may authorize minor changes in the structural detail of plans on file, viz:

Ward 13. Mobil Oil Company, Inc., 1519 Westminster Street, Plat 35, Lot 50; remove 1 - 1,000 and 1 - 1,500 gallon gasoline tanks and install 1 - 4,000 and 1 - 5,000 gallon gasoline tanks making a total storage capacity of 12,600 gallon upon the premises.

The erection or location of any buildings or structures not shown on the original plat on file with the Director of Department of Building Inspection, or any change in the location of buildings or structures from that shown on said plat shall be deemed a violation of this permit.

IN CITY COUNCIL

NOV 21 1963

READ and PASSED

Robert L. Clark
President
Vincent Despi
Clerk

APPROVED

NOV 22 1963

Walter J. Ryan
MAYOR

APPLICATION FOR PERMIT FOR GASOLINE STATION

Providence, October 9 1963

To the Director of the Department of Building Inspection:

The undersigned hereby applies for permission to erect gasoline station specified as follows:

1. 2 Building District 13 Ward
2. Street Location 1519 WESTMINSTER ST
3. Plat 2 Lot 50
4. Owner Mobil Oil Co
5. Number of Pumps 2 (New Station) EXISTING
6. Number of Buildings ONE (1)
7. Number of Curb Cuts 3 Width 30'
8. Drawings Accompanying Application (1)
9. Number of Pumps Now on Premises 7
10. Number of Additional Pumps — Total on Lot 2
11. Capacity of Tanks (Existing) 1-1000, 1-1500, 1-2000, 1-2000, 1-1500
12. Capacity of Additional Tanks 1-2000
13. Total Capacity on Lot 12,600 Gal.
14. Is Gasoline or Oil to Be Sold? YES
15. Zoning District C-3 D 4
16. Estimated Cost —

OCT 10 1963

Approved: Francis G. Simon
Commissioner of Public Safety

10/14/63
Approved: Robert R. Chaudh
Traffic Engineer

Approved: _____
Director of Public Works

Approved: Vincent DiMase
Director of the Department of Building Inspection

Note:

Remove 1-1000 Gal. tk.
" 1-1500 Gal. tk.

Install 1-4000 Gal. tk.
" 1-5000 Gal. tk.

Proposed Storage

1-3000 Gal. tk. Mobil Reg. Gasoline
1-5000 " " " "
1-4000 " " Premium
1-500 " " Fuel Oil

REMARKS

List of additional coal oils, compounds and components to be stored and sold.

Product	Quantity	Pumps Used
---------	----------	------------

1-100 Gal. Th Waste Oil

Total 12,600 Gal. U.C. Storage

Owner's Name

Address

Agent's Name

Agent's Address

Telephone Number

INSPECTED & APPROVED
BUREAU OF FIRE PREVENTION

John E. Butler
CHIEF

APPROVED:

Louis A. Marshall
Chief of Department

PROVIDENCE, R.I.
CITY CLERK'S OFFICE
OCT 23 12 04 PM '63

FILED

Parcels of land within a 150 Ft. Radius of Lot No. 50, on Assessors Plat No. 35, of the City of Providence.

LOT NO.	OWNERS NAME	ADDRESS
50	Socony Mobil Oil Co. Inc.	
48	Martin J. Cavanaugh	123 Tobey St.
47		
46	Anthony Scotti	137 Fair St., Warwick
49	Anna Carpinato	125 Tobey St.
485	Joseph De Vito	48 Bainbridge Ave.
69		
494	Mary E. Deery	58 Bainbridge Ave.
492	Dorothy M. Phillips	60 Bainbridge Ave.
493	Leonard Litowitz	197 Tenth St.
475	Louis Gugliotti	52 Manhasset St.
476	Elvira & Teresa Caruolo	59 Bainbridge Ave.
477	Joseph Scardera	155 Bainbridge Ave.
22	John F. Viticone	65 Hawkins St.
23		
24	Joseph Magnatta	122 Tobey St.
25	Antonio Pecunioso	118 Tobey St.
26	George C. Salisbury	1292 Post Road, Norwood
20	Peter J. Caldarone	295 Atwells Ave.
17	Baggio & Marie Vallese	10 Harkness St.
16	Alfred C. Mangler	945 Narragansett Pkw., Warwick
321	The Texas Co.	135 Ea. 42 nd. St., N.Y.
140	Palmino De Pippo	1536 Westminster St.
242	Norman London	120 Doyle Ave.
138	Elizabeth E. Cianci	1518 Westminster St.
137	Emmanuel Tomadjoglou	5 Aurora Ave., Cranston
136	Tommaso Polselli	1492 Westminster St.

THE CITY OF PROVIDENCE
STATE OF RHODE ISLAND AND PROVIDENCE PLANTATIONS

RESOLUTION OF THE CITY COUNCIL

No. 664

Approved November 22, 1963

RESOLVED,

That the Washington Park and Edgewood Citizens Association be granted the privilege of erecting light decorations and related Christmas decorations for the 1963 Christmas Season upon certain area of Washington Square and along and over and across certain streets as may be incorporated in said Association's plans, all subject to the approval of the Director of Public Works and the Public Service Engineer; provided that the Washington Park and Edgewood Citizens Association shall furnish to the City and file with the City Clerk, prior to the erection of any of the foregoing, a liability insurance policy certificate, approved as to form by the City Solicitor, its limits to be not less than One Hundred Thousand (\$100,000) Dollars, indemnifying the City Against any claim arising out of any damage due to the erection, maintenance and/or removal of any decorations or parts thereof.

IN CITY COUNCIL

NOV 21 1963

READ and PASSED

James F. Black
President
William C. Casper
Clerk

APPROVED

NOV 22 1963

Walter J. Ryan
MAYOR

RESOLUTION
OF THE
CITY COUNCIL.

RESOLUTION
OF THE
CITY COUNCIL

...

1982/1983

1990

THE CITY OF PROVIDENCE
STATE OF RHODE ISLAND AND PROVIDENCE PLANTATIONS

RESOLUTION OF THE CITY COUNCIL

No. 665

Approved November 22, 1963

WHEREAS, Councilman Edward P. Quigley, churchman, citizen, sportsman, councilor and raconteur of eminence will celebrate on November 28, 1963, the pleasure of having arrived at the 75th anniversary of his birth thus attaining the distinction of becoming the Dean of the City Council, and

WHEREAS, in the span of his three quarters of a century "Ed" has maintained a code of ethics which could well be the patent to follow, and

WHEREAS, in returning "The Dean" to public office as a Councilman from the 11th Ward for eleven consecutive two-year terms, the citizens of his constituency, of which he has served faithfully, can well be proud of their confidence in the man.

NOW THEREFORE BE IT RESOLVED by Mr. President Brock and the City Council, that to former President Edward P. Quigley is extended sincere wishes of for a long and healthy life and that he continue to grant erudition to matters of municipal concern, and

BE IT FURTHER RESOLVED, that a duly certified copy of this Resolution be forwarded to Councilman Edward P. Quigley by the City Clerk.

IN CITY COUNCIL
READ AND PASSED
BY A UNANIMOUS RISING VOTE

NOV 21 1963

John P. Brock
PRESIDENT
Vincent Vespa
CLERK

APPROVED

NOV 22 1963

William H. Reynolds
MAYOR

RESOLUTION
OF THE
CITY COUNCIL

no of people from
...	...

DATE: 11/15/2000 10:11 AM

101-101-03

NY 100-104400-100

... of their efforts.

CONFIDENTIAL - SECURITY INFORMATION - NO FORN DISSEM

... ..

... to give witness also, that ...
... in the ... of ...

RESOLUTION OF THE CITY COUNCIL

No.

Approved

RESOLVED,

That the City Council hereby requests and urges His Excellency John H. Chafee, Governor of the State of Rhode Island to call an emergency conference of municipal leaders of Greater Providence, including Johnson, East Providence, North Providence and the Mayors of Providence, Pawtucket, Warwick and Cranston to adopt emergency measures on rubbish removal and disposal in Providence Urban Renewal and Highway projects to prevent unnecessary smoke and air pollution, pending the adoption of permanent and long range solutions of Providence's rubbish removal and disposal problems.

IN CITY
COUNCIL

NOV 21 1963

READ AND NOT PASSED

Vincent Vespa
CLERK

RESOLUTION
OF THE
CITY COUNCIL

[illegible]

CITY OF PROVIDENCE MILK DEPARTMENT

JOSEPH SMITH, M. D.
Superintendent of Health
Inspector of Milk, ex-officio
Health Dept., 161 Fountain St.

RICHARD S. MCKENZIE, B.S.
Deputy Inspector of Milk
Laboratory and Office at
Charles V. Chapin Hospital.

QUARTERLY REPORT OF THE QUALITY OF MILK SOLD IN PROVIDENCE BY RETAIL DISTRIBUTORS

The following table gives the results of the average of analyses made by this department during the third quarter of the year 1963.

No distributor's name is listed under a particular grade of milk unless at least four samples of that grade were analyzed during the quarter. The standard plate count of colonies of bacteria is obtained by using the logarithmic average set forth in the United States Public Health Service Milk Code. A total of 62 distributors are licensed in this city; 38 of them handle Grade A milk, 60 Pasteurized milk, and 49 cream.

CERTIFIED MILK

The legal standards for Certified Milk are those adopted by the American Association of Medical Milk Commissions, Inc. and in effect at the time of production.

Unless otherwise indicated on the label it shall contain an average of 4.0% of butter fat with a minimum of 3.5% for individual samples and a minimum of 12% of total solids.

The average bacterial count of Pasteurized Certified Milk shall not exceed 500 colonies of bacteria per cubic centimeter.

GRADE A MILK—PASTEURIZED

Grade A Pasteurized milk is produced on farms scoring not less than 85% using the dairy score card of the U. S. Department of Agriculture. The butter fat shall average not less than 3.50% for any four samples taken in a period of not less than 30 days or more than 90 days. The bacteria count shall have a logarithmic average of not greater than 5,000 for any 4 consecutive samples.

The Milk Solids Not Fat shall average 8.50%.

NAME OF DEALER	BUTTER FAT	SOLIDS NOT FAT	*Standard Plate Count. Colonies of Bacteria in One Cubic Centimeter
	Per Cent	Per Cent	
Arrow Lakes Dairy, Inc.	3.77	8.58	475
Brown, W. B., & Sons, Inc.	3.79	8.58	350
Christiansen's Dairy Co.	3.82	8.79	175
Crandall, E. S., Dairy, Inc.	3.79	8.65	175
Cranston Farms, Inc.	3.73	8.68	300
Farmers' Dairy, Inc.	3.69	8.65	875
Federal Dairy Co., Inc.	3.52	*8.47	250
Garellick Bros. Dairy, Inc.	3.82	8.53	1,500
Hennessey Dairy Co.	3.65	8.54	500
Hillside Farms, Inc.	3.79	8.72	75
Hood, H. P., & Sons,	3.97	8.71	350
Mt. Pleasant Dairy, Inc.	3.59	8.54	275
Munroe, A. B., Dairy, Inc.	4.26	8.62	450
Pippin Orchard Dairy, Inc.	3.62	8.73	925
Read's Dairy	4.21	8.81	175
Remington's Dairy	3.96	8.66	625
Salois Sanitary Dairy	4.10	8.90	2,000
Turner-Lees Dairy, Inc.	3.87	8.75	300
Winsor, S. B., Dairy, Inc.	4.22	8.94	175

* Below Legal Standard

PASTEURIZED MILK

The average bacteria count of pasteurized milk at the time of delivery to the consumer shall not exceed 10,000 per cubic centimeter and the average per centum of butter fat shall be not less than 3.25 per centum by weight.

The Milk Solids Not Fat shall average 8.25%.

NAME OF DEALER	BUTTER FAT	SOLIDS NOT FAT	*Standard Plate Count. Colonies of Bacteria in One Cubic Centimeter
	Per Cent	Per Cent	
Arrow Lakes Dairy, Inc.	3.61	8.57	500
Barber, H. C., Dairy, Inc.	3.63	8.41	2,000
Brown, W. B., & Sons, Inc.	3.52	8.53	325
Burgess, John	3.49	8.52	475
Castle Hill Farms, Inc.	3.41	8.51	1,250
Cherry Valley Dairy	3.49	8.57	975
Christiansen's Dairy Co.	3.79	8.75	300
Crandall, E. S., Dairy, Inc.	3.59	8.50	275
Cranston Farms, Inc.	3.68	8.68	625
Cumberland Farms, Inc.	3.46	8.45	3,250
East Greenwich Dairy Co.	3.45	8.50	1,500
Farmers' Dairy, Inc.	3.57	8.64	975
Federal Dairy Co., Inc.	3.56	8.52	275
Garellick Bros. Dairy, Inc.	3.58	8.49	600
Hennessey Dairy Co.	3.48	8.50	550
Hood, H. P., & Sons	3.51	8.48	1,250
Hoogasian's Dairy	3.50	8.63	500
Mello, John	3.48	8.50	975
Mt. Pleasant Dairy, Inc.	3.50	8.55	300
Munroe, A. B., Dairy, Inc.	3.51	8.66	300
Pippin Orchard Dairy, Inc.	3.69	8.69	1,250
Remington's Dairy	3.60	8.56	550
Roger Williams Dairy	4.01	8.76	4,500
Salois Sanitary Dairy	3.88	8.69	2,225
Souza's Dairy	3.58	8.54	1,250
Stop & Shop Dairy	3.84	8.64	1,725
Sunnybrook Farms	3.48	8.44	325
Toste Bros. Farm, Inc.	3.25	8.45	2,225
Turner-Lees Dairy, Inc.	3.85	8.67	225
Whiting Milk Co.	3.66	8.58	1,500
Winsor, S. B., Dairy, Inc.	4.00	8.80	225

PASTEURIZED SELECTED MILK

Under state law only three grades of milk are recognized, Certified, Grade "A", and Regular. Milk may also be classified as homogenized, skim, or defatted. Buttermilk and Cultured Buttermilk are other recognized types defined by state law. Goat milk is also defined. All milk sold in the City of Providence is required to be pasteurized.

While there is no separate legal classification of Pasteurized Selected Milk, some dealers utilize this "grade" as a price differential. Check this grade with dealer's Grade "A" or Regular.

NAME OF DEALER	BUTTER FAT	SOLIDS NOT FAT	*Standard Plate Count. Colonies of Bacteria in One Cubic Centimeter
	Per Cent	Per Cent	
Crandall, E. S., Dairy, Inc.	3.63	8.57	1,500
Hillside Farms, Inc.	3.73	8.71	225
Hood, H. P., & Sons	3.74	8.59	700
Munroe, A. B., Dairy, Inc.	3.68	8.64	450

* STANDARD PLATE COUNT—The counts as listed are not all in accord with the "Standard Methods for the Examination of Dairy Products" as at present in force. Inasmuch as Standard Methods tries to overcome human errors as much as possible, only plate counts between 30 and 300 are to be tabulated. Inasmuch as direct plating, without dilution, would render the plate difficult to count through the milk cloud, most dilutions are 1:10 or 1:100. As most of the plates show a count under 30, Standard Methods insists that such plates be listed and averaged as less than 300, (30 times 10), organisms per millilitre. It is our feeling, however, that our method serves as a goal and greater incentive towards purer milk. This heading should preferably read PLATE COUNT.

On January 1, 1963 the bacterial standards were strengthened: — Grade A from 10,000 to 5,000; Regular from 25,000 to 10,000.

Respectfully submitted,

JOSEPH SMITH, M.D.

Inspector of Milk

IN CITY COUNCIL

NOV 21 1963

READ:

WHEREUPON IT IS ORDERED THAT
THE SAME BE RECEIVED.

Vernant Uopia
CLERK

FILED

NOV 18 10 53 AM '63

CITY CLERK'S OFFICE,
PROVIDENCE, R.I.

IN CITY COUNCIL

NOV 18 1963

READ
AND APPROVED THAT
HE HAVE DE RECEIVED

[Signature]
CLERK