

Report of the Board of Park Commissioners Relative to the North Burial Ground


To the Honorable, the City Council of the City of Providence:

The Board of Park Commissioners report that they have received from the following named persons, the following sums of money, the income thereof to be applied to the preservation and care of the following specified burial lots in said grounds, respectively as follows:

From	The Sum of	For Lot Standing in Name of
Yakout Simon Kibarian & wf.	138.00	Same
Arshag Simonian	75.00	"
Honora Staples	23.00	"
John DiMeo & wf. Rose	53.00	"
Julia John Nicholas & wf.	53.00	"
Victor Guff	20.00	"

and recommend the passage of the accompanying Resolution.

Respectfully submitted for the Board of Park Commissioners,

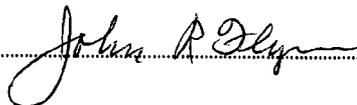

Chairman.

Resolution of the City Council

RESOLVED, That the following gifts of the following sums of money, to the Board of Park Commissioners, in trust, the income thereof to be applied, under the provisions of Chapter 367 of the Public Laws, January Session 1861, to the preservation and care of the following specified burial lots in said ground be and the same are hereby respectively accepted ~~as follows, viz:~~


From	The Sum of	For Lot Standing in Name of	Fund Accepted Under the Name of
Yakout Simon Kibarian & wf.	138.00	Same	Same
Arshag Simonian	75.00	"	"
Honora Staples	23.00	"	"
Rose John DiMeo & wf.	53.00	"	"
Julia John Nicholas & wf.	53.00	"	"
Victor Guff	20.00	"	"

In City Council,

FEB 1 - 1968

19.....

Read and Passed.

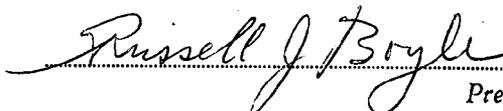

President


Clerk

Approved,

FEB 5 1968

19.....

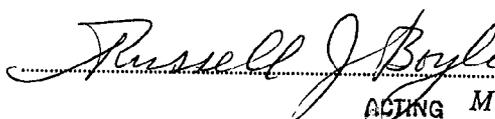
ACTING Mayor

IN CITY
COUNCIL

JAN 18 1968

FIRST READING
REFERRED TO COMMITTEE ON

FINANCE

Annuit Cooper
CLERK

THE COMMITTEE ON

Annuit Cooper

Approves Passage of
The Within Resolution

Annuit Cooper

Jan. 24, 1968
Clark

Councilman Mc Nulty and Position - by request

DEPT. OF CITY CLERK
PROVIDENCE, R.I.

JAN 9 10 49 AM '68

FILED

Report of the Board of Park Commissioners Relative to the North Burial Ground


To the Honorable, the City Council of the City of Providence:

The Board of Park Commissioners report that they have received from the following named persons, the following sums of money, the income thereof to be applied to the preservation and care of the following specified burial lots in said grounds, respectively as follows:

From	The Sum of	For Lot Standing in Name of
Salvator Canzonieri	23.00	Same
Marinos Varastad Mouradjian & wf.	81.00	"
Doris E. Alfred W. Dark & wf.	58.00	"
Aram Tokmakian	49.00	"
Guido Simone	23.00	"
George P. Hayes, Jr.	20.00	"

and recommend the passage of the accompanying Resolution.

Respectfully submitted for the Board of Park Commissioners,

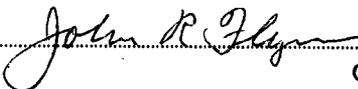

 Chairman.

Resolution of the City Council

RESOLVED, That the following gifts of the following sums of money, to the Board of Park Commissioners, in trust, the income thereof to be applied, under the provisions of Chapter 367 of the Public Laws, January Session 1861, to the preservation and care of the following specified burial lots in said ground be and the same are hereby respectively accepted ~~as follows, viz:~~

From	The Sum of	For Lot Standing in Name of	Fund Accepted Under the Name of
Salvator Canzonieri	23.00	Same	Same
wf. Marinos Varastad Mouradjian &	81.00	"	"
Doris E. Alfred W. Dark & wf.	58.00	"	"
Aram Tokmakian	49.00	"	"
Guido Simone	23.00	"	"
George P. Hayes, Jr.	20.00	"	"


In City Council,

Approved,

FEB 1 - 1968

FEB 5 1968


Read and Passed.

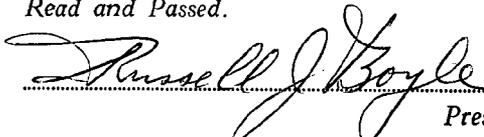

 President



 ACTING Mayor

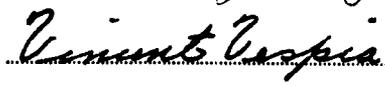

 Clerk

IN CITY
COUNCIL

JAN 18 1968

FIRST READING
REFERRED TO COMMITTEE ON
FINANCE
Dorcas Leafaire, CLERK

THE COMMITTEE ON

Approves Passage of
The Within Resolution

Dorcas Leafaire

Jan. 24, 1968

DEPT. OF CITY CLERK
PROVIDENCE, R. I.
JAN 9 9 52 AM '68

FILED

Commlen Mr. Pully and Raitino, by request

THE CITY OF PROVIDENCE
STATE OF RHODE ISLAND AND PROVIDENCE PLANTATIONS

RESOLUTION OF THE CITY COUNCIL

No. 44

Approved February 5, 1968

RESOLVED, that the accompanying petition by Lawrence P. McGarry, as Director of Public Works dated January 12, 1968 to condemn for highway purposes a thirty-two (32) foot strip of land within the "Shiloh Village" complex, extending from Hyacinth Street (so called) to Shiloh Street (so called) shown as shaded area and designated by the letters A-B-C-D-E-F-G-H-A on the accompanying plan entitled, "Providence, R. I., P. W. Dept.-Engineering Office, Street Line Section, Plan No. 063161, date January 11, 1968", drawn in accordance with the provisions of Chapter 2118 of the Public Laws of 1921, be granted.

IN CITY COUNCIL

FEB 1 - 1968

READ and PASSED

Russell J. Boyle
President
Vincent R. Caspica
Clerk

APPROVED

FEB 5 1968

Russell J. Boyle
ACTING MAYOR

RESOLUTION
OF THE
CITY COUNCIL

THE COMMITTEE ON

D. ...

Approves Passage of
The Within Resolution

...

Jan. 29/1911

CITY OF PROVIDENCE
STATE OF RHODE ISLAND AND PROVIDENCE PLANTATIONS


PETITION TO THE CITY COUNCIL

TO THE HONORABLE CITY COUNCIL OF THE CITY OF PROVIDENCE:

The undersigned respectfully petitions your honorable body

to condemn for highway purposes a thirty-two (32) foot strip of land within the "Shiloh Village" complex, extending from Hyacinth Street (so called) to Shiloh Street (so called) shown as shaded area and designated by the letters A-B-C-D-E-F-G-H-A on the accompanying plan entitled, "Providence, R. I., P. W. Dept.-Engineering Office, Street Line Section, Plan No. 063161, Date January 11, 1968", drawn in accordance with the provisions of Chapter 2118 of the Public Laws of 1921.

January 12, 1968

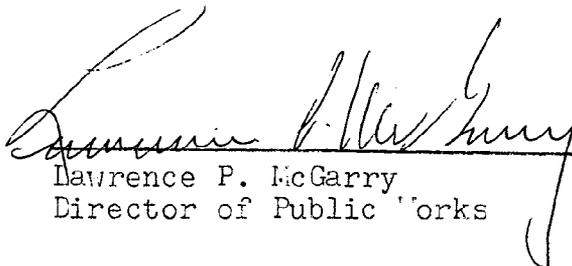
Lawrence P. McGarry
Director of Public Works

IN CITY COUNCIL

FEB 1 - 1968

READ AND GRANTED

Vernon Vespa
CLERK

IN CITY
COUNCIL

JAN 18 1968

FIRST READING
REFERRED TO COMMITTEE ON
PUBLIC WORKS
Committee Clerk

Committee Report; by request

FILED
JAN 15 10 10 AM '68
DEPT. OF CITY CLERK
PROVIDENCE, R.I.

PROVIDENCE, R. I.
 P. W. DEPT. - ENGINEERING OFFICE
 STREET LINE SECTION
 Plan No. 063161
 Date January 11, 1968

**STATEMENT
 PLAT OF LAND CONDEMNED**


PURSUANT TO THE PROVISIONS OF CHAPTER 2118 OF THE PUBLIC LAWS ENTITLED "AN ACT RELATING TO THE TAKING OF LAND IN THE CITIES OF PROVIDENCE AND PAWTUCKET FOR HIGHWAY PURPOSES", PASSED BY THE GENERAL ASSEMBLY AT ITS JANUARY SESSION A.D. 1921 AND BY AND IN ACCORDANCE WITH THE RESOLUTION OF THE CITY COUNCIL OF THE CITY OF PROVIDENCE NUMBERED APPROVED CONDEMNING CERTAIN LAND FOR HIGHWAY PURPOSES.

MAYOR OF THE CITY OF PROVIDENCE

**IN CITY
 COUNCIL**

JAN 18 1968

FIRST READING
 REFERRED TO COMMITTEE ON
Public Works
Vincent Capria CLERK

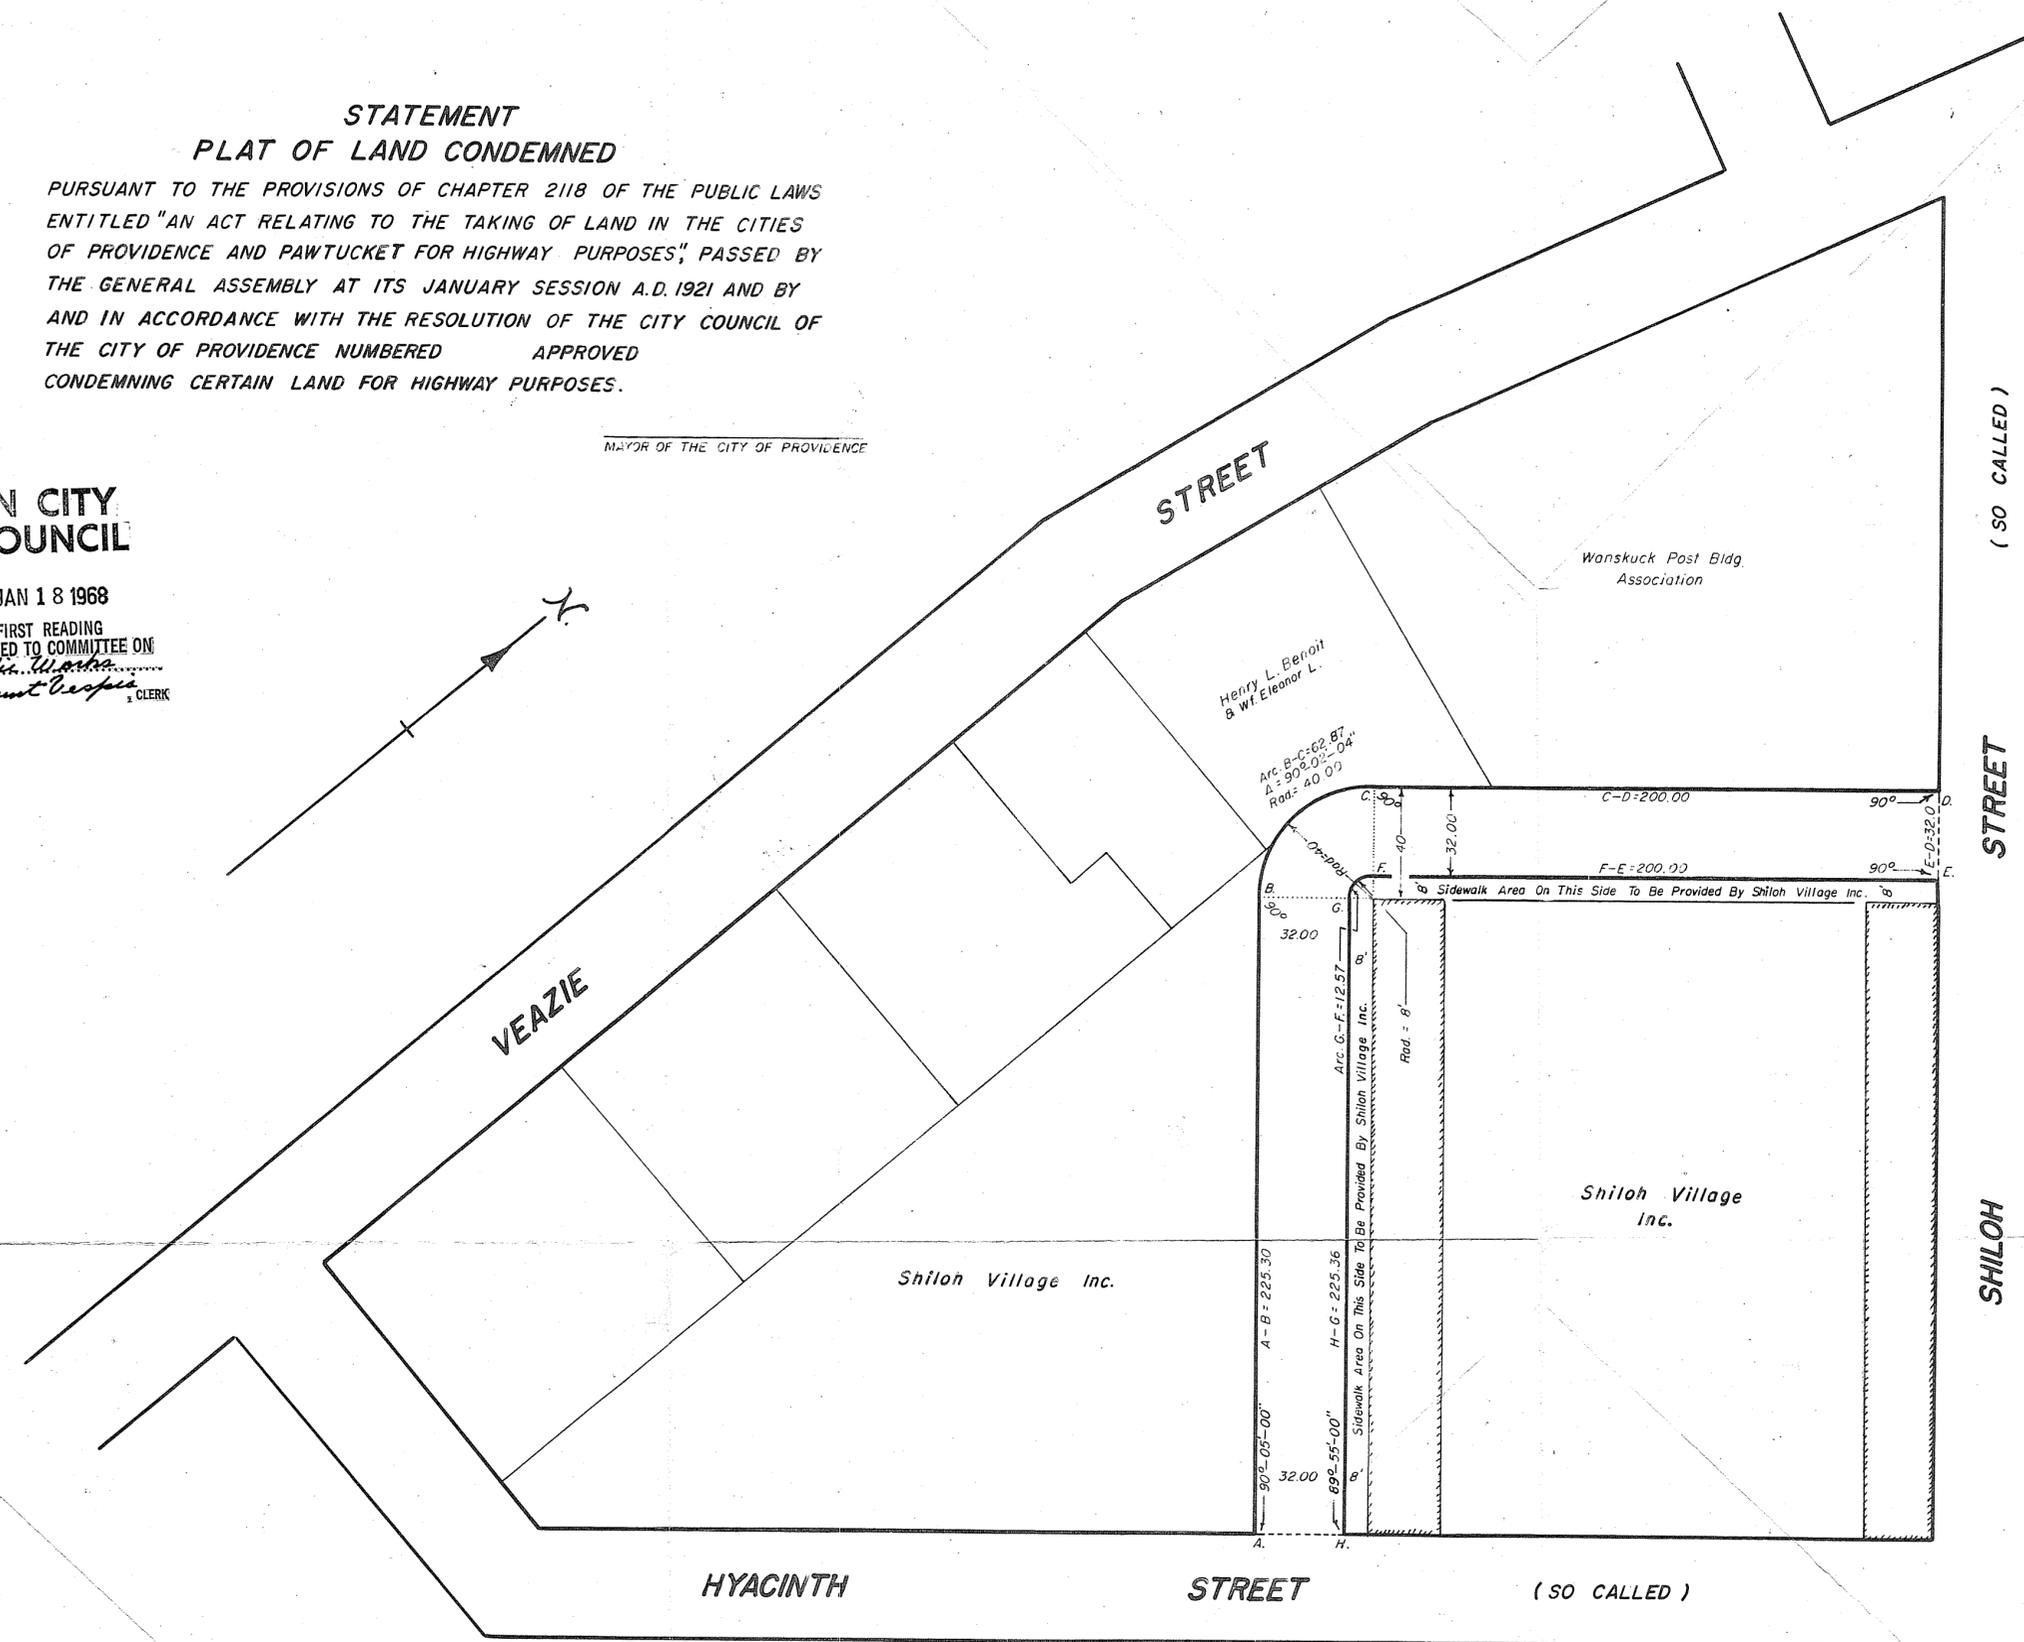

NOTE:
 Shaded Area A-B-C-D-E-F-G-H-A. To Be Condemned For Highway Purposes Contains 14,817.60 Sq. Ft.

CITY OF PROVIDENCE, R. I.
 Public Works Dept. - Engineering Office
 Showing Condemnation Of Land At
 "Shiloh Village" For Highway Purposes.
 Drawn by Scungio Checked by R. J. O.
 Scale 1" = 40' Date Jan. 11, 1968
 Correct *R. B. Strong* Associate Engr.
 Approved *Robert B. Strong* Chief Engineer

ROBERT B. STRONG
 No. 60
 REGISTERED
 PROFESSIONAL ENGINEER

FILED

JAN 15 10 10 AM '68

DEPT. OF CITY CLERK
PROVIDENCE, R. I.

RECEIVED
CITY CLERK
PROVIDENCE, R. I.

CC BY DEPT
OF CLERK

RECEIVED
CITY CLERK
PROVIDENCE, R. I.

VINCENT PALLOZZI
DIRECTOR



JOSEPH A. DOORLEY, JR.
MAYOR

DEPARTMENT OF PLANNING AND URBAN DEVELOPMENT
CITY HALL, PROVIDENCE, RHODE ISLAND 02903

January 30, 1968


Honorable City Council
of the City of Providence, Rhode Island
City Hall
Providence, Rhode Island

SUBJECT: Referral No. 1664 - PETITION RELATIVE TO THE CON-
DEMNATION FOR HIGHWAY PUR-
POSES OF LAND WITHIN THE
"SHILOH VILLAGE" COMPLEX

Gentlemen:

This petition provides for the condemnation of a thirty-two foot strip of land within the "Shiloh Village" complex extending from Hyacinth Street to Shiloh Street for the purpose of constructing a street within this area. Shiloh Village consists of old residential structures which have recently been rehabilitated and put into excellent shape. The proposed street will give additional desirable access to these properties. The area to be condemned presently is vacant land. The staff of the Department of Planning and Urban Development offers no objection to the proposed condemnation.

Very truly yours,

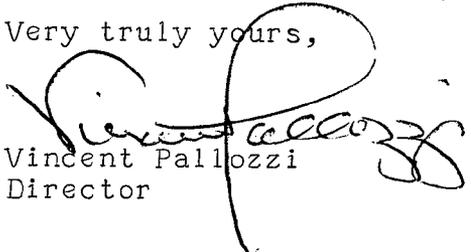
Vincent Pallozzi
Director

VP:MMH

THE CITY OF PROVIDENCE
STATE OF RHODE ISLAND AND PROVIDENCE PLANTATIONS

RESOLUTION OF THE CITY COUNCIL

No. 45

Approved February 5, 1968

RESOLVED, That His Honor the Mayor is authorized to engage a registered architect to prepare and submit plans for a school for all mentally and physically handicapped children.

IN CITY COUNCIL

FEB 1 - 1968

READ and PASSED

Russell J. Boyle
President
Winnifred P. Bishop
Clerk

APPROVED

FEB 5 1968

Russell J. Boyle
.....
ACTING MAYOR

RESOLUTION
OF THE
CITY COUNCIL

SPRING
THE COMMITTEE ON

Advisory of the Board of Public Health and Sanitation
Approves Passage of *to restrict our playgrounds*
The Within Resolution *to maintain playground buildings*

Samuel W. ...
George W. ...



CITY OF PROVIDENCE
EXECUTIVE CHAMBER
PROVIDENCE, R.I.

JOSEPH A. DOORLEY, JR.
MAYOR

February 1, 1968

The Honorable City Council
of the City of Providence
City Hall
Providence, Rhode Island

Gentlemen:

In accordance with the provisions of Chapter 163 of the Ordinances of 1948 as amended by Chapter 892 of the Ordinances of 1954 I have this day appointed Frank A. Tibaldi as Traffic Engineer to fill the unexpired term of John I. Logan, who has resigned and respectfully submit the same to you for your approval.

Respectfully submitted,

Russell J. Boyle
Acting Mayor

RJB/pac

IN CITY COUNCIL
FEB 1 - 1968

READ AND APPROVED

CLERK

State of Rhode Island and Providence Plantations

THE CITY OF



PROVIDENCE

I, FRANK A. TIBALDI, do

*solemnly swear that I will support the Constitution of the United States
and of the State of Rhode Island and that I will faithfully discharge
the duties of the office of*

TRAFFIC ENGINEER

to the best of my ability.

Frank A. Tibaldi

~

I, Russell J. Boyle, Acting Mayor

do hereby certify that on the 2nd *day of* February, A. D. 19 68,

I did administer unto Frank A. Tibaldi

duly appointed to the office of

Traffic Engineer

the above subscribed oath.

Russell J. Boyle

REPORT OF THE COMMITTEE
ON

CLAIMS AND PENDING SUITS

PAGE 1

January 22, 1968

To The Honorable The City Council
of the City of Providence

Gentlemen:

Your Committee on Claims and Pending Suits respectfully reports relative to the number of cases in which settlements were recommended for the quarter ended December 31, 1967.

Your Committee has recommended settlements in thirty-four cases.

Respectfully submitted

For the Committee,

Charles A. Pisaturo

Charles A. Pisaturo
Chairman - Committee on Claims
and Pending Suits

CAP/ss

IN CITY COUNCIL

FEB 1 - 1968

READ:

WHEREUPON IT IS ORDERED THAT
THE SAME BE RECEIVED.

Vincent Vespa

CLERK

REPORT OF THE COMMITTEE
ON

CLAIMS AND PENDING SUITS

PAGE 2

GIUSEPPE BONAFIGLIA	\$ 197.00
LOUIS STRAVATO, SR.	37.00
ANTONIO C. TERCEIRA	83.50
WILLIAM B. GOLDITCH	88.40
DAVID A. PHILIBOSIAN	61.50
LAUSALL REALTY CORPORATION	1,600.00
ALFRED M. LISI	115.15
GERARDO TERRANOVA	2.00
LAWRENCE McCARTER	82.00
HAROLD CIMORELLI	114.00
RICHARD LAWRENCE	61.40
PLANTATIONS ENTERPRISES, INC.	168.55
FEDERAL INSURANCE COMPANY	75.00
ROSE SANTA MARIA	115.77
RAYMOND E. TENNETT	80.00
MARY D. TUTALO	243.74
BEATRICE CABRAL	910.00
CONTINENTAL NATIONAL AMERICAN GROUP	42.00
MARY KAYAJANIAN	19.50
ANN McDONALD	75.00
LAUSALL REALTY CORPORATION	200.00
NELLIE IRENE ROBERTSON	53.00
JOHN TAMMARO	165.01
FREDERICK KEENAN	50.00
RONALD RUBENOVITZ	28.00
GUIDO MARTONE	82.00
MARIE ALBANESE	200.00
GAIL RIVERA	277.72
RALPH PETROCCHI, SR.	15.00
WOOLF MATORS, INC.	150.00
ANGELO DeFUSCO	47.00
AUGUSTUS MONTIERO	18.00
EUGENE A. WEBER	156.23
ESTHER MURDICK	<u>1,000.00</u>
	\$ 6,613.47

FILED

JAN 23 10 21 AM '68

DEPT. OF CITY CLERK
PROVIDENCE, R.I.

Vincent Vespia
City Clerk

Clerk of Council
Clerk of Committees



William H. Matthews
First Deputy

Dorothy K. McGinn
Second Deputy

DEPARTMENT OF CITY CLERK
CITY HALL

January 22, 1968

To the honorable the City Council
of the City of Providence

Honorable Dear Sirs:

The undersigned presents the report
of moneys received and credited his department returnable
to the City Collector for the quarter ended December 31, 1967, viz:

October 1, 1967 through December 31, 1967

	NUMBER	AMOUNT
Trade Names	60	\$120.00
Notary Fees	62	15.50
Fishing Licenses	6	1.50
Hunting Licenses	50	12.50
Special Certified Copy	3	3.00
Certified Copies	11	5.50
I.D.Cards	7	8.75
		<hr style="width: 100%;"/>
Zoning Change.....	3	\$166.75
	TOTAL	105.00
		\$271.75
FEE FOR ZONING CHANGE		
FROM.....	\$25.00	
TO	\$35.00	Approved 9/25/67

Respectfully Submitted,

Vincent Vespia
Vincent Vespia
City Clerk of Providence

VV:efl

IN CITY COUNCIL
FEB 1 - 1968

READ:
WHEREUPON IT IS ORDERED THAT
THE SAME BE RECEIVED.

Vincent Vespia
CLERK