

RESOLUTION OF THE CITY COUNCIL

No. 86

Approved February 24, 1970

RESOLVED, DECREED AND ORDERED

THAT the portion of Roger Williams Avenue, from Narragansett Avenue to its easterly termination, and that portion of Burrows Street, from Roger Williams Avenue to its northerly termination, shown as cross-hatched area and designated by the letters A-B-C-D-E-F-G-A on the accompanying plan entitled, "Providence, R. I., P. W. Dept.-Engineering Office, Street Line Section, Plan No. 063232, Date October 15, 1968", has ceased to be useful to the public and the same is abandoned as a public highway and the damage to the abutters is appraised at nothing and so awarded, and it is further

ORDERED, That the Director of Public Works, be and he is hereby directed to cause a sign to be placed on ~~that~~ ~~portion of Roger Williams Avenue, from Narragansett Avenue to its easterly termination, and that portion of Burrows Street, from Roger Williams Avenue to its northerly termination,~~ abandoned as aforesaid, having thereon the words, "Not a Public Highway", and it is further

ORDERED, That after the entry of this order or decree the City Clerk shall cause a notice thereof to be published in a newspaper published in the County of Providence at least once each week for three successive weeks and a further and personal notice shall be served by the City Sergeant upon every owner of land abutting ~~that portion of Roger Williams Avenue, from Narragansett Avenue to its easterly termination, and that portion of Burrows Street, from Roger Williams Avenue to its northerly termination,~~ which has been abandoned, who is known to reside withi this state.

IN CITY COUNCIL

APPROVED

FEB 19 1970

READ and PASSED

Russell J. Boyle
President

William A. Bishop
Clerk

FEB 24 1970

Russell J. Boyle
Acting Mayor

MAYOR

THE COMMITTEE ON

Public Works

Approves Passage of
The Within Resolution

Vincent Vesper

Feb 14, 1920

Chairman

Clerk

CITY OF PROVIDENCE
STATE OF RHODE ISLAND AND PROVIDENCE PLANTATIONS

PETITION TO THE CITY COUNCIL

TO THE HONORABLE CITY COUNCIL OF THE CITY OF PROVIDENCE:

The undersigned respectfully petitions your honorable body

to abandon that triangular portion of Roger Williams Avenue on the noertherly side of the existing Roger Williams Avenue from Naragansett Avenue easterly to its easterly termination.

Hi Hat Foods, Inc.

By:

President

Benjamin White

**DEPARTMENT OF CITY CLERK
RECEIVED**

AUG 20 1969

PROVIDENCE, R. I.

Vincent Vest

CITY CLERK OF PROVIDENCE

Pd. by ck. # 2131

**IN CITY
COUNCIL**

SEP 4 - 1969

FIRST READING
REFERRED TO COMMITTEE ON
PUBLIC WORKS

Vincent Vespia
CLERK

From the Clerk's Desk

FILED
AUG 20 9 24 AM '69
DEPT. OF CITY CLERK
PROVIDENCE, R.I.
PROVIDENCE, R.I.

FLAM

PROVIDENCE, R. I.

P. W. DEPT. - ENGINEERING OFFICE

STREET LINE SECTION

Plan No 063232

Date October 15, 1968

NARRAGANSETT


AVENUE

AVENUE

WILLIAMS

ROGER

BURROWS
STREET

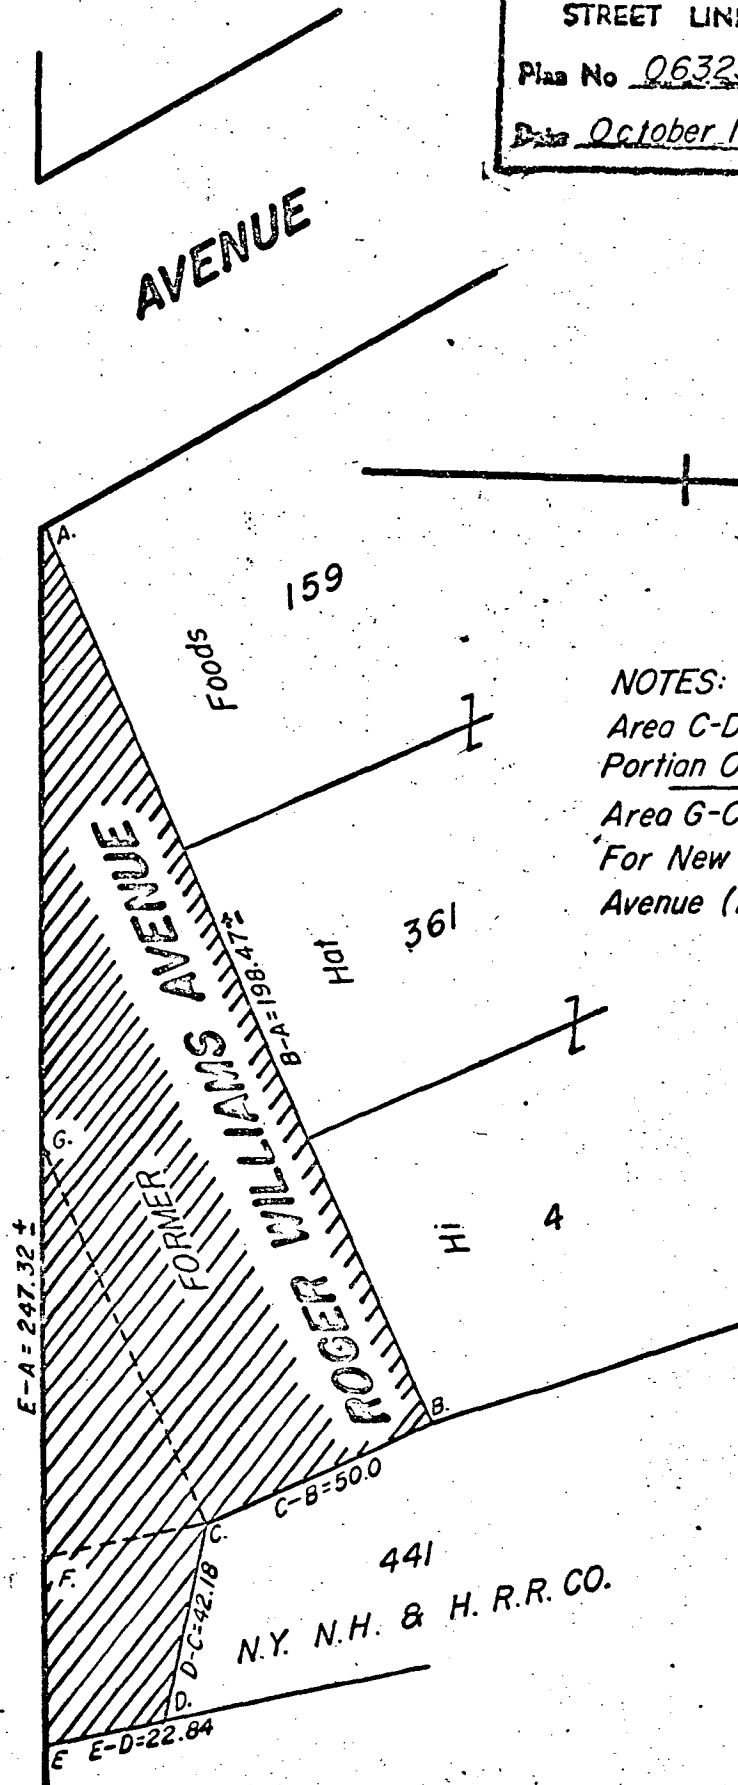

NOTES:

Area C-D-E-F-C Indicates Portion Of Burrows St.

Area G-C-F-G Condemned For New Roger Williams Avenue (Not In Use)

NOTES:

Cross-Hatched Area
Proposed To Be Abandoned

Lot Numbers From Assessors Plat 61

CITY OF PROVIDENCE, R. I.
Public Works Dept. - Engineering Office

Showing Proposed Abandonment
(Cross-Hatched Area)

Drawn by Scungio Checked by E. A. K.
Scale 1" = 40' Date: 15, 1968

Corrected by Robert D. Shaw Associate Engr.
Approved by Robert D. Shaw CHIEF ENGINEER

FILED
AUG 20 9 24 AM '69
DEPT. OF CIVIL CLERK
PROVIDENCE, R.I.



CITY OF PROVIDENCE, RHODE ISLAND
MAYOR JOSEPH A. DOORLEY, JR.

DEPARTMENT OF PUBLIC WORKS . 700 ALLENS AVENUE . 02905

Lawrence P. McGarry, Director

Robert B. Strong, Deputy Director

September 12, 1969

Chairman of the Public Works Committee
Providence City Council
City Hall-Providence, Rhode Island



Dear Sir:

This Department has no objection to the abandonment as a public street, that triangular portion of Roger Williams Avenue between Narragansett Avenue and the N. Y. N. H. & H. Railroad, as shown on plan #063232 of the City Engineers Office.

Very truly yours,

A handwritten signature in cursive script, reading "Lawrence P. McGarry", is written over the typed name and title.

Lawrence P. McGarry
Director of Public Works

LPMCG:jm



FILED
SEP 17 11 27 AM '69
DEPT. OF CITY CLERK
PROVIDENCE, R.I.

JOHN A. DOHERTY, CHAIRMAN
EARL H. ASHLEY
UGO RICCIO
JOHN J. TIERNEY
DAVID R. MCGOVERN, EX-OFFICIO

WATER SUPPLY BOARD
CITY OF PROVIDENCE, R. I. 02908
552 ACADEMY AVENUE

JOSEPH E. MARTIN
CHIEF ENGINEER
JOHN E. ROGERS
DEPUTY CHIEF ENGINEER
JOHN T. WALSH, LEGAL ADVISOR
JOHN J. DEARY, SECRETARY


September 9, 1969

Councilman Thomas Payne, Chairman
Committee on Public Works
City Clerk's Office, City Hall
Providence, Rhode Island

Dear Councilman Payne:

We received a memorandum dated September 5, from the Department of the City Clerk together with a copy of a Resolution for the abandonment of a portion of Roger Williams Avenue. We recognize that this increases the area requested in the memorandum of August 20, 1968, however, the cost of abandoning and relocating our facilities remain the same as indicated in our letter of September 6, 1968, a copy of which is enclosed.

Very truly yours,

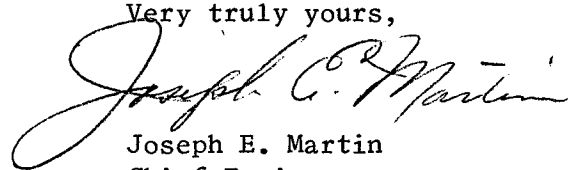

Joseph E. Martin
Chief Engineer

JEM:jad

CC: John Deary
James Ryan

September 6, 1968

Council Thomas Payne, Chairman
Committee on Public Works
City Clerk's Office, City Hall
Providence, Rhode Island

Dear Councilman Payne:

On August 26, we received a memorandum dated August 20 from the Department of the City Clerk together with a copy of a resolution for the abandonment of a portion of Roger Williams Avenue. After reviewing this resolution and a print from the Department of Public Works, we find that our facilities in the section to be abandoned will have to be removed and relocated within the new street alignment in order to maintain our present continuity of water main installation.

The cost of removing and relocating the 8" cast iron main with its pertinent facilities will cost the department \$2,005.00. It is indicated that the abandonment is at the request of Hi Hat Food Products Company, and we respectfully request that your Committee take no action on this matter until the Hi Hat Food Products Company compensates the department in the amount of \$2,005.00. We are filing a bill in the City Clerk's Office in the above amount and will notify the Public Works Department when payment is received covering the cost of relocating the above mentioned water facilities.

Also, included in this memorandum for abandonment were Hauxhurst Street and Brookfield Street in which the Water Supply Board has no facilities.

Very truly yours,

Joseph E. Martin
Chief Engineer

JEM:ead

cc: James Ryan
John Deary

VINCENT PALLOZZI
DIRECTOR



JOSEPH A. DOORLEY, JR.
MAYOR

DEPARTMENT OF PLANNING AND URBAN DEVELOPMENT
CITY HALL, PROVIDENCE, RHODE ISLAND 02903

November 5, 1969

Committee on Public Works
City Hall
Providence, Rhode Island

SUBJECT: Referral No. 1744 - PETITION TO ABANDON PORTION OF ROGER WILLIAMS AVE.

Gentlemen:

This petition from the Committee on Public Works seeks the abandonment of a portion of what was once Roger Williams Ave., part of Burrows Street and a parcel of land condemned for the new Roger Williams Avenue but not presently in use, as shown on the accompanying diagram.


On an inspection and photographic survey, it was determined that the land proposed for abandonment is no longer being used as a public highway and is vacant and unimproved. It is bounded by the railroad on the east, by the Hi Hat Food Products Company on the north and by the paved portion of Roger Williams Avenue on the south. The neighborhood is mixed industrial, commercial and residential and in fair to good condition.

Attention is directed to Referral No. 1692 dated 9-12-68 by which the same petitioner requested the same abandonment. After receiving an opinion from the City Solicitor, the Commission voted to grant this petition and since there have been no discernable changes since that time,

The Commission

VOTED: To offer no objection to the granting of this petition.

Yours very truly,

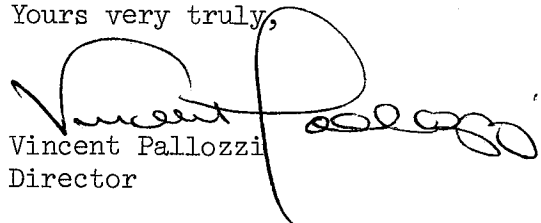
Vincent Pallozzi
Director

VP:aem

cc: Councilman Raymond J. Devitt, Jr.
Councilman Edward S. Goldin

THE CITY OF PROVIDENCE

CITY SERGEANT'S OFFICE

THIS IS TO CERTIFY, That I have caused the notice, of which a true copy is hereto annexed, to be served upon the following named persons, by handing to each of said persons, or by leaving at their last and usual place of abode in this State a true copy of said notice, to wit: **PROPOSED ABANDONMENT ROGER WILLIAMS AVENUE (PORTION) ALONG THE NORTHERLY SIDE FROM NARRAGANSETT AVENUE EASTERLY TO ITS EASTERLY TERMINATION.**

<u>PLAT</u>	<u>LOT</u>	<u>NAME AND ADDRESS</u>
61	4	Hi Hat Foods, Inc. 176 Narragansett Avenue
"	159	"
"	361	"
"	441	Penn Central Company 6 Penn Central Plaza Philadelphia, Pa.

Date February 9 1970 Bernard E. Patton

Dep Sergeant

This is to certify that I have caused a true copy of attached Resolution of the City Council No. _____ Approved _____ to be served upon the above person, firms and/or corporation, as the case may be, by handing to each of said person, firm, and/or corporation, as the case may be, or by leaving said copy at their last usual place of abode or business located in the State of Rhode Island.

Date _____

Department of City Clerk

MEMORANDUM

Providence, R. I., ~~Sept. 2~~, 1969

TO: **Director McGarry, Director Palliozzi, Chief Engineer Martin**
SUBJECT: **Traffic Engineer Tibaldi**
Roger Williams Avenue (abandonment portion)
CONSIDERED BY: **Committee on Public Works**
DISPOSITION: **Attached is copy of Petition on above subject for study and report.**

Vincent Desper

City Clerk

THE CITY OF PROVIDENCE
STATE OF RHODE ISLAND AND PROVIDENCE PLANTATIONS

RESOLUTION OF THE CITY COUNCIL

No. 87

Approved February 24, 1970

RESOLVED, DECREED AND ORDERED

THAT curbing be set on the easterly side of Woodward Road, from Dakota Street, 100'±, more or less, northerly.

IN CITY COUNCIL

APPROVED

FEB 19 1970

READ and PASSED

Russell J. Boyle
President
Vincent A. ...
Clerk

FEB 24 1970

Russell J. Boyle
Acting Mayor

THE COMMITTEE ON

Public Works

Approves Passage of
The Within Resolution

Vernon L. Weaver
Feb 14, 1970 *Clerk*

CITY OF PROVIDENCE
STATE OF RHODE ISLAND AND PROVIDENCE PLANTATIONS

PETITION TO THE CITY COUNCIL

TO THE HONORABLE CITY COUNCIL OF THE CITY OF PROVIDENCE:

The undersigned owners of the adjoining land hereby petition the Mayor and City Council
to cause curbstones to be set and the gutters to be paved on WOODWARD ROAD ~~street,~~
from DAKOTA ~~street,~~ to TINGLEY LANE ~~street.~~

LOUIS L. DE FRANCES (Louis L. De Frances)
205 WOODWARD ROAD
PROVIDENCE, R.I.

IN CITY
COUNCIL

18 1869

FIRST READING
REFERRED TO COMMITTEE ON
PUBLIC WORKS

Vernant Vespa
CLERK

Councilman Prete, by request

Department of City Clerk

MEMORANDUM

Providence, R. I., Sept. 19, 1969

TO: Director of Public Works McGarry

SUBJECT: WOODWARD ROAD

CONSIDERED BY: Committee on Public Works

DISPOSITION: Attached is copy of Petition on above subject
for study and report.

Erment Vesper

City Clerk

THE CITY OF PROVIDENCE

CITY SERGEANT'S OFFICE

THIS IS TO CERTIFY, That I have caused the notice, of which a true copy is hereto annexed, to be served upon the following named persons, by handing to each of said persons, or by leaving at their last and usual place of abode in this State a true copy of said notice, to wit: **PROPOSED CURBSTONES WOODWARD ROAD FROM DAKOTA STREET TO TINGLEY LANE.**

<u>PLAT</u>	<u>LOT</u>	<u>NAME AND ADDRESS</u>
103	125	Gilbane Building Company 90 Calverley Street
"	126	"
"	127	"
"	148	Louis L. DeFrances and wife Geraldine 11 Angelo Avenue North Providence, R.I.
"	2	City of Providence (Park Department) Wanskuck Park

Date February 9 1930

Bernard Patton

City Sergeant

This is to certify that I have caused a true copy of attached Resolution of the City Council No. _____ approved _____ to be served upon the above person, firms and/or corporation, as the case may be, by handing to each of said person, firm, and/or corporation, as the case may be, or by leaving said copy at their last usual place of abode or business located in the State of Rhode Island.

Date _____

RESOLUTION OF THE CITY COUNCIL

No. 88

Approved February 24, 1970

RESOLVED, THAT the Director of Public Works be and he is hereby directed to cause a main drain or common sewer to be constructed in Donelson Street, from Cornwall Street to a point approximately 130' east of Salina Street.

IN CITY COUNCIL

APPROVED

FEB 19 1970

READ and PASSED

Russell J. Boyle
President
Vincent L. ...
Clerk

FEB 24 1970

Russell J. Boyle
Acting MAYOR

THE COMMITTEE ON

Public Works

Approves Passage of
The Within Resolution

Winnant, Joseph

Feb 14, 1970

Chairman
Clark

PETITION TO THE CITY COUNCIL

TO THE HONORABLE CITY COUNCIL OF THE CITY OF PROVIDENCE:

The undersigned owners of the adjoining land hereby respectfully petition your honorable body to cause a main drain or common sewer to be built in DONELSON street from SALINA street, to CORNWALL street.

Mr. & Mrs. Ralph Mancini

Miss Lynn Feragne

IN CITY
COUNCIL

NOV 6 - 1969

FIRST READING
REFERRED TO COMMITTEE ON
PUBLIC WORKS

Vincent Vespa
CLERK

Councilman Beaton; by request

Department of City Clerk

MEMORANDUM

Providence, R. I., Nov. 7, 1969

TO: Director McGary

SUBJECT: DONELSON STREET (SEWER)

CONSIDERED BY: Committee on Public Works

DISPOSITION: Attached is copy of Petition for construction of sewer
in above street.

V. M. Vesper

City Clerk



CITY OF PROVIDENCE, RHODE ISLAND
MAYOR JOSEPH A. DOORLEY, JR.

DEPARTMENT OF PUBLIC WORKS . 700 ALLENS AVENUE . 02905

Lawrence P. McGarry, Director

Robert B. Strong, Deputy Director

November 13, 1969

Chairman of the Public Works Committee
Providence City Council
City Hall-Providence, R. I.

Dear Sir:

This Department has no objection to the construction
of a sanitary sewer in Donelson Street, between Salina Street
and Cornwall Street.

Very truly yours,

A handwritten signature in cursive script, appearing to read "Lawrence P. McGarry", is written over the typed name and title.

Lawrence P. McGarry
Director of Public Works

LPMCG:jm

THE CITY OF PROVIDENCE

CITY SERGEANT'S OFFICE

THIS IS TO CERTIFY, That I have caused the notice, of which a true copy is hereto annexed, to be served upon the following named persons, by handing to each of said persons, or by leaving at their last and usual place of abode in this State a true copy of said notice, to wit: **PROPOSED SEWERS DONELSON STREET FROM SALINA STREET TO CORNWALL STREET.**

<u>PLAT</u>	<u>LOT</u>	<u>NAME AND ADDRESS</u>
76	100	The Narragansett Electric Company 15 Westminster Street
"	121	John Cardarelli and wife Genevieve 51 Salina Street
"	122	Philip Zingale and wife Flora 55 Salina Street
"	125	Eric Feragne 174 Donelson Street
"	126	Ralph A. Mancini and wife Marie A. 178 Donelson Street
"	133	The Narragansett Electric Company 15 Westminster Street

Date February 9 1970

Bernard P. Patti

City Sergeant

This is to certify that I have caused a true copy of attached Resolution of the City Council No. _____ approved _____ to be served upon the above person, firms and/or corporation, as the case may be, by handing to each of said person, firm, and/or corporation, as the case may be, or by leaving said copy at their last usual place of abode or business located in the State of Rhode Island.

Date _____

THE CITY OF PROVIDENCE
STATE OF RHODE ISLAND AND PROVIDENCE PLANTATIONS

RESOLUTION OF THE CITY COUNCIL

No. 89

Approved February 24, 1970

RESOLVED, DECREED AND ORDERED

THAT Middlelton Street, from Barbara Street northerly to Freeway line, is hereby established as a public highway pursuant to the provisions of Chapter 1549 of the Public Laws of 1917.

IN CITY COUNCIL

FEB 19 1970

READ and PASSED

Russell J. Boyle
President
Vincent Carpin
Clerk

APPROVED

FEB 24 1970

Russell J. Boyle
Acting MAYOR

THE COMMITTEE ON

Public Works

Approves Passage of
The Within Resolution

Vincent... [Signature]

Chairman

Feb 11, 1970

[Signature]
Clerk

CITY OF PROVIDENCE

STATE OF RHODE ISLAND AND PROVIDENCE PLANTATIONS

Sponsored By Councilman Charles A. Pisaturo

PETITION TO THE CITY COUNCIL

TO THE HONORABLE CITY COUNCIL OF THE CITY OF PROVIDENCE:

The undersigned respectfully petitions your honorable body

*To RECEIVE AS A PUBLIC HIGHWAY
THAT PORTION OF MIDDLETON STREET FROM
BARBARA ST. NORTH to the NEW FREEWAY
(BEIN ROUTE 195)*

*Adolf Kawa owner of 77 Middleton St.
10/27/69*

IN CITY
COUNCIL

NOV 6 - 1969

FIRST READING
REFERRED TO COMMITTEE ON
PUBLIC WORKS

Vernon Vesper
CLERK

Councilman Persatore, by request

Department of City Clerk

MEMORANDUM

DATE: November 7, 1969

TO: Director - McGarry

SUBJECT: MIDDLETON STREET

CONSIDERED BY: Committee on Public Works

DISPOSITION: Attached is copy of petition to receive above street,
for your study and recommendation.

Vernon Vespa
City Clerk



CITY OF PROVIDENCE, RHODE ISLAND
MAYOR JOSEPH A. DOORLEY, JR.

DEPARTMENT OF PUBLIC WORKS . 700 ALLENS AVENUE . 02905

Lawrence P. McGarry, Director

Robert B. Strong, Deputy Director


November 13, 1969

Chairman of the Public Works Committee
Providence City Council
City Hall-Providence, R. I.

Dear Sir:

This Department has no objection to the City receiving
Middleton Street between Barbara Street and the Service Road
as a public street.

Very truly yours,

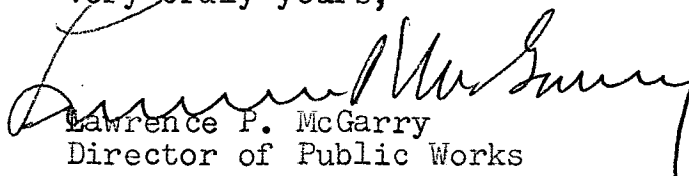
Lawrence P. McGarry
Director of Public Works

LPMCG:jm

THE CITY OF PROVIDENCE

CITY SERGEANT'S OFFICE

THIS IS TO CERTIFY, That I have caused the notice, of which a true copy is hereto annexed, to be served upon the following named persons, by handing to each of said persons, or by leaving at their last and usual place of abode in this State a true copy of said notice, to wit: MIDDLETON STREET FROM BARBARA STREET NORTHERLY TO THE FREEWAY BE ESTABLISHED AS A PUBLIC HIGHWAY.

<u>PLAT</u>	<u>LOT</u>	<u>NAME AND ADDRESS</u>
114	121	Adolf Kawa and wife Evelyn 86 Stella Street
"	122	" Merged into lot 121
"	123	Albert Mollicone and wife Jennie 195 Barbara Street
"	124	"
"	443	Theodore Kwiatkowski 91 Middleton Street
"	448	Albert Mollicone 195 Barbara Street
"	92	"
"	93	"

Date

February 9 1920

Bernard Patton

Dep City Sergeant

This is to certify that I have caused a true copy of attached Resolution of the City Council No. _____ approved _____ to be served upon the above person, firms, and/or corporation, as the case may be, by handing to each of said person, firm, and/or corporation, as the case may be, or by leaving said copy at their last usual place of abode or business located in the State of Rhode Island.

Date _____

RESOLUTION OF THE CITY COUNCIL

No. 90

Approved February 24, 1970

RESOLVED, that the Director of Public Works is requested to
cause Walton Street to be resurfaced.

IN CITY COUNCIL

FEB 19 1970

READ and PASSED

Russell J. Boyle
President
Vincent C. Caspary
Clerk

APPROVED

FEB 24 1970

Russell J. Boyle
Acting MAYOR

IN CITY
COUNCIL

NOV 20 1969

FIRST READING
REFERRED TO COMMITTEE ON

PUBLIC WORKS
Vernon Vesper, CLERK

THE COMMITTEE ON

Public Works

Approves Passage of
The Within Resolution

Vernon Vesper
Feb 16, 1970
Clerk

Councilman Masala, by request



CITY OF PROVIDENCE, RHODE ISLAND
MAYOR JOSEPH A. DOORLEY, JR.

DEPARTMENT OF PUBLIC WORKS . 700 ALLENS AVENUE . 02905

Lawrence P. McGarry, Director

Robert B. Strong, Deputy Director

January 22, 1970

Chairman of the
Public Works Committee
Providence City Council
City Hall-Prov., R. I.

Dear Sir:

Walton Street, between Academy Avenue and Sharon Street, is
in good condition.

Walton Street, between Enfield Avenue and Academy Avenue-
The surface is of old penetration, unraveling and should be covered with
asphaltic concrete.

Very truly yours,

A handwritten signature in dark ink, appearing to read "Lawrence P. McGarry", is written over the typed name and title.

Lawrence P. McGarry
Director of Public Works

LPMCG:jm



CITY COUNCIL

CITY OF PROVIDENCE, RHODE ISLAND

COUNCILMAN
LOUIS A. MASCIA
50 ITALY ST.

November 14, 1969

Mr. Vincent Vespia
City Clerk
City Hall
Providence, Rhode Island

Dear Vinnie:

Would you please file a request at the next
council meeting to have Walton Street re-surfaced.

Thank you.

Very truly yours,

ROBINSON & MASCIA

BY:

A handwritten signature in cursive script, appearing to read "Louis", written over a horizontal line.

LAM:pf

THE CITY OF PROVIDENCE
STATE OF RHODE ISLAND AND PROVIDENCE PLANTATIONS

RESOLUTION OF THE CITY COUNCIL

No. 91

Approved February 24, 1970

RESOLVED, that the congratulations and best wishes of His Honor Mayor Joseph A. Doorley, Jr. and of the Members of the City Council are hereby tended to Robert B. Strong, Deputy Director of the Public Works, upon the occasion of being named as "Engineer of the Year" by the Rhode Island Society of the Professional Engineers.

IN CITY COUNCIL

APPROVED

FEB 19 1970

FEB 24 1970

READ and PASSED

Russell J. Boyle
President
Vincent C. Cappa
Clerk

Russell J. Boyle
Acting MAYOR

Councilman Golden and Councilman West