

THE CITY OF PROVIDENCE  
STATE OF RHODE ISLAND AND PROVIDENCE PLANTATIONS

RESOLUTION OF THE CITY COUNCIL

No. 608

Approved November 27, 1976

RESOLVED, DECREED AND ORDERED:

That the following portion of named street as shown as cross-hatched area on the accompanying Plan entitled, "Providence, R.I., P.W. Dept. - Engineering Office, Street Line Section, Plan No. 063963, dated March 23, 1976",

viz:

That the entire portion of Holyoke Street from the northerly line of Valley Street to the southerly line of Prescott Street (bounded by Lots 406 through 415 and Lots 117 through 119, 394, 396, 225 through 228 on Assessor's Plat 66) has ceased to be useful to the public and the same is proposed to be abandoned as a public highway, depicted on the above noted and accompanying plan as cross-hatched area, having ceased to be useful to the public and the same is proposed to be abandoned as a public highway and the damage to the abutters is appraised at nothing and so awarded, and it is further

ORDERED, that the Director of Public Works, be and he is hereby directed to cause a sign to be placed on the above-named highway abandoned as aforesaid, having thereon the words, "Not a Public Highway", and it is further

ORDERED, that after the entry of this order or decree, the City Clerk shall cause a notice, thereof, to be published in a newspaper published in the County of Providence at least once a week for three successive weeks, and a further and personal notice shall be served by the City Sergeant upon every owner of land abutting the above-named highway which has been abandoned, who is known to reside within this State.

IN CITY COUNCIL

NOV 18 1976  
READ AND PASSED

*Robert J. Dyer*  
PRES.  
*William C. Rogers*  
CLERK

APPROVED  
*Charles A. Camp*  
MAYOR

NOV 27 1976

CITY OF PROVIDENCE  
STATE OF RHODE ISLAND AND PROVIDENCE PLANTATIONS

PETITION TO THE CITY COUNCIL

TO THE HONORABLE CITY COUNCIL OF THE CITY OF PROVIDENCE:

*The undersigned respectfully petitions your honorable body*

that the entire portion of Holyoke Street from the northerly line of Valley Street to the southerly line of Prescott Street (bounded by Lots 406 through 415 and Lots 117 through 119, 394, 396, 225 through 228 on Assessor's Plat 66) has ceased to be useful to the public and the same is proposed to be abandoned as a public highway.

RECEIVED  
CITY CLERK  
FEB 17 1976

Harold Pansy and Muriel Pansy  
By their Attorneys:

*Neal R. Haber*

Neal R. Haber  
A Member of the Firm of:  
Zietz, Sonkin & Radin  
131 Wayland Avenue  
Providence, Rhode Island

DEPARTMENT OF CITY CLERK  
RECEIVED

FEB 17 1976

*Vincent Vespia*

CITY CLERK OF PROVIDENCE, R. I.

*Pd by ck # 17167  
amt. \$35.00*

DEPT. OF CITY CLERK  
PROVIDENCE, R. I.

FEB 17 12 33 PM '76

FILED

City of Providence



Rhode Island

Department of City Clerk

MEMORANDUM

DATE: March 3, 1970

TO: •

SUBJECT: ~~PROPOSED WATER (ABANDONMENT OF CONTRACT)~~

CONSIDERED BY: Committee on Public Works

DISPOSITION: Attached to copy of subject Petition for study and report to the said Committee.

- Acting Commissioner of Public Safety, Gerald
- Director of Public Works, Daniel G. Neely
- ✓ Director of Department of Urban Development Stanley Banzette
- ✓ Chief Engineer, Water Supply Board, John D. Rogers
- Chief Engineer, Frank Vivaldi

*William Casper*

City Clerk

FRANK A. TIBALDI  
TRAFFIC ENGINEER  
JAMES J. D'AGOSTINO  
ASSISTANT TRAFFIC ENGINEER



VINCENT A. CIANCI, JR.  
MAYOR

**TRAFFIC ENGINEERING DEPARTMENT**  
60 ERNEST ST. PROVIDENCE, R. I. 02905 781 - 4044

June 23, 1976


The Honorable City Council  
Committee on Public Works  
City Hall  
Providence, Rhode Island

Gentlemen:


The Traffic Engineering Department has received your petition concerning the abandonment of Holyoke Street between Valley Street and Prescott Street.

This department offers no objection to said abandonment.

Very truly yours,

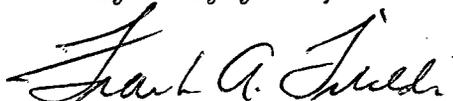  
Frank A. Tibaldi  
Traffic Engineer

FAT/it

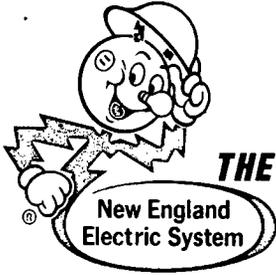

**THE NARRAGANSETT ELECTRIC COMPANY**

280 Melrose Street, Providence, Rhode Island 02901

May 28, 1976

Committee on Public Works  
Providence City Council  
City Hall  
Providence, Rhode Island

Re: Petition to abandon portion of Holyoke Street

Dear Sirs:

The Narragansett Electric Company presently has overhead electrical facilities consisting of a single pole, wires, cables, anchors and guys located in said Holyoke Street. These facilities are an important electric supply system to this area and would be very difficult and costly to relocate.

However, The Narragansett Electric Company will not object to the granting of said petition, provided that in the event the petition is granted, the Petitioners will convey easements acceptable to The Narragansett Electric Company which will permit the retention of our facilities in existing locations in said street, together with the right to inspect, maintain, operate and replace the same.

Very truly yours,

Aime A. Arsenault  
Vice President

DEPT. OF CITY CLERK  
PROVIDENCE, R.I.  
JUN 3 2 31 PM '76  
FILED

JOHN A. DOHERTY, *Chairman*  
EARL H. ASHLEY  
ALFRED T. CICCONE  
ROBERT F. HOWARD  
RAYMOND COLA  
VINCENT J. CIRELLI  
VINCENT T. IZZO, *Ex-Officio*

## WATER SUPPLY BOARD

CITY OF PROVIDENCE, R. I. 02908  
552 ACADEMY AVENUE

JOHN E. ROGERS P.E.  
*Chief Engineer*  
JOHN H. SEITES P.E.  
*Deputy Chief Engineer*  
WILLIAM I. MATZNER  
*Legal Advisor*  
JAMES A. LOMBARDI  
*Secretary*

March 9, 1976

Councilman Lawrence K. Flynn, Chairman  
Committee on Public Works  
City Clerk's Office, City Hall  
Providence, Rhode Island

RE: Abandonment of portion of Holyoke Street

Dear Councilman Flynn:

On March 8, 1976 this department received a copy of a petition by Neal R. Haber for the abandonment of Holyoke Street. The Water Supply Board does not have any facilities in this street so it has no objection to the granting of said petition.

Very truly yours,



John E. Rogers, P.E.  
Chief Engineer

ms

DEPT. OF CITY CLERK  
PROVIDENCE, R. I.  
MAR 10 2 36 PM '76  
FILED

STANLEY BERNSTEIN  
DIRECTOR



VINCENT A. CIANCI, JR.  
MAYOR

DEPARTMENT OF PLANNING AND URBAN DEVELOPMENT  
40 FOUNTAIN ST., - PROVIDENCE, R. I. 02903 - TEL. 401-831-6550

March 30, 1976

Committee on Public Works  
City Hall  
Providence R. I. 02903

SUBJECT: Referral No. 1943 - HOLYOKE STREET (ABANDONMENT OF PORTION)

Gentlemen:

This petition from the Committee on Public Works proposes the abandonment of Holyoke St. from the northerly line of Valley St. to the southerly line of Prescott St. in Assessor's Plat 66.

Inspection revealed that Holyoke St. is not curbed or paved and does not exist as a public highway. The roadbed runs from the curb cuts on Valley St. for a distance of approximately 350 ft. and ends in a sheer embankment some 40+ ft. in height. There is a cement block one-story building approximately 146' x 90' located on Lots 410, 411, 412, 413 and 414, Assessor's Plat 66 on the east side of Holyoke St. The building has access on Catskill St., and the building owner is the petitioner. The petitioner is also owner of all other lots that front on Holyoke St.

The topography of Holyoke St. precludes the possibility of its ever being developed as a through street from Valley to Prescott Sts. Consequently, since the petitioner is the owner of all involved property, the street would serve no purpose as a public highway.


No objection is offered by this department to the granting of the petition.

Upon motion of Mr. Flynn seconded by Mr. Souza

The Commission

VOTED: To offer no objection to the granting of this petition.

Sincerely yours,

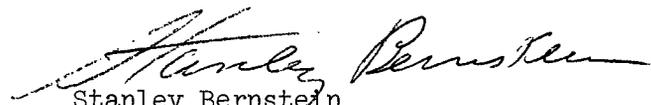  
Stanley Bernstein  
Director

SB:ee

cc: Councilman Timothy J. Ahern  
Councilman Francis Crowley



CITY OF PROVIDENCE, RHODE ISLAND  
MAYOR VINCENT A. CIANCI, JR.

---

DEPARTMENT OF PUBLIC WORKS . 700 ALLENS AVENUE . 02905

Daniel E. Healy, Director

Joseph J. Campo, Deputy Director

June 3, 1976

Chairman of the Public Works Committee  
Providence City Council  
City Hall - Providence, R.I. 02903

Dear Sir:

Re: Proposed Abandonment  
Holyoke Street

The Department of Public Works has no objections to the abandonment of Holyoke Street, from Valley Street to Prescott Street, in accordance with the enclosed drawing.

Sincerely,

A handwritten signature in cursive script that reads "Joseph J. Campo".

Joseph J. Campo, P.E.  
Deputy Director/City Engineer

JJC:jlc

Enc.

THE CITY OF PROVIDENCE

CITY SERGEANT'S OFFICE

THIS IS TO CERTIFY, That I have caused the notice, of which a true copy is hereto annexed, to be served upon the following named persons, by handing to each of said persons, or by leaving at their last and usual place of abode in this State a true copy of said notice, to wit: **PROPOSED ABANDONMENT, HOLYOKE STREET; VALLEY STREET TO PRESCOTT STREET.**

<u>PLAT</u>	<u>LOT</u>	<u>NAME AND ADDRESS</u>
66	115	Herve J. Regniene & wf. Ann Marie, 3 Fern Street, Providence, RI
"	117	William S. Imondi & wf. Marie A., 446 Valley Street, Providence, RI
"	118	Harold N. Pansy & wf. Muriel, 7 Michael Drive, Providence, RI
"	119	" " "
"	225	" " "
"	226	" " "
"	227	" " "
"	228	Rocco Messoro & wf. Frances C., 77 Prescott Street, Providence, RI
"	394	Harold N. Pansy & wf. Muriel, 57 Michael Drive, Providence, RI
"	396	" " "
"	406	" " "
"	407	" " "
"	408	" " "
"	409	" " "
"	412	" " "

DATE May 3, 1976

Councilman Timothy J. Ahern

Councilman Francis Crowley


This is to certify that I have caused a true copy of the attached Resolution to be served upon the above named persons, firms and/or corporations, as the case may be, by handing to each said persons, firms and/or corporations, as the case may be, or by leaving at their last usual place of abode in this state, a true copy.

DATE May 6, 1976

*Dioniso Martorelli*  
City Sergeant

PRESCOTT ST.

PROVIDENCE, R. I.  
 P. W. DEPT. - ENGINEERING OFFICE  
 STREET LINE SECTION  
 Plan No. 063963  
 Date March 23, 1976

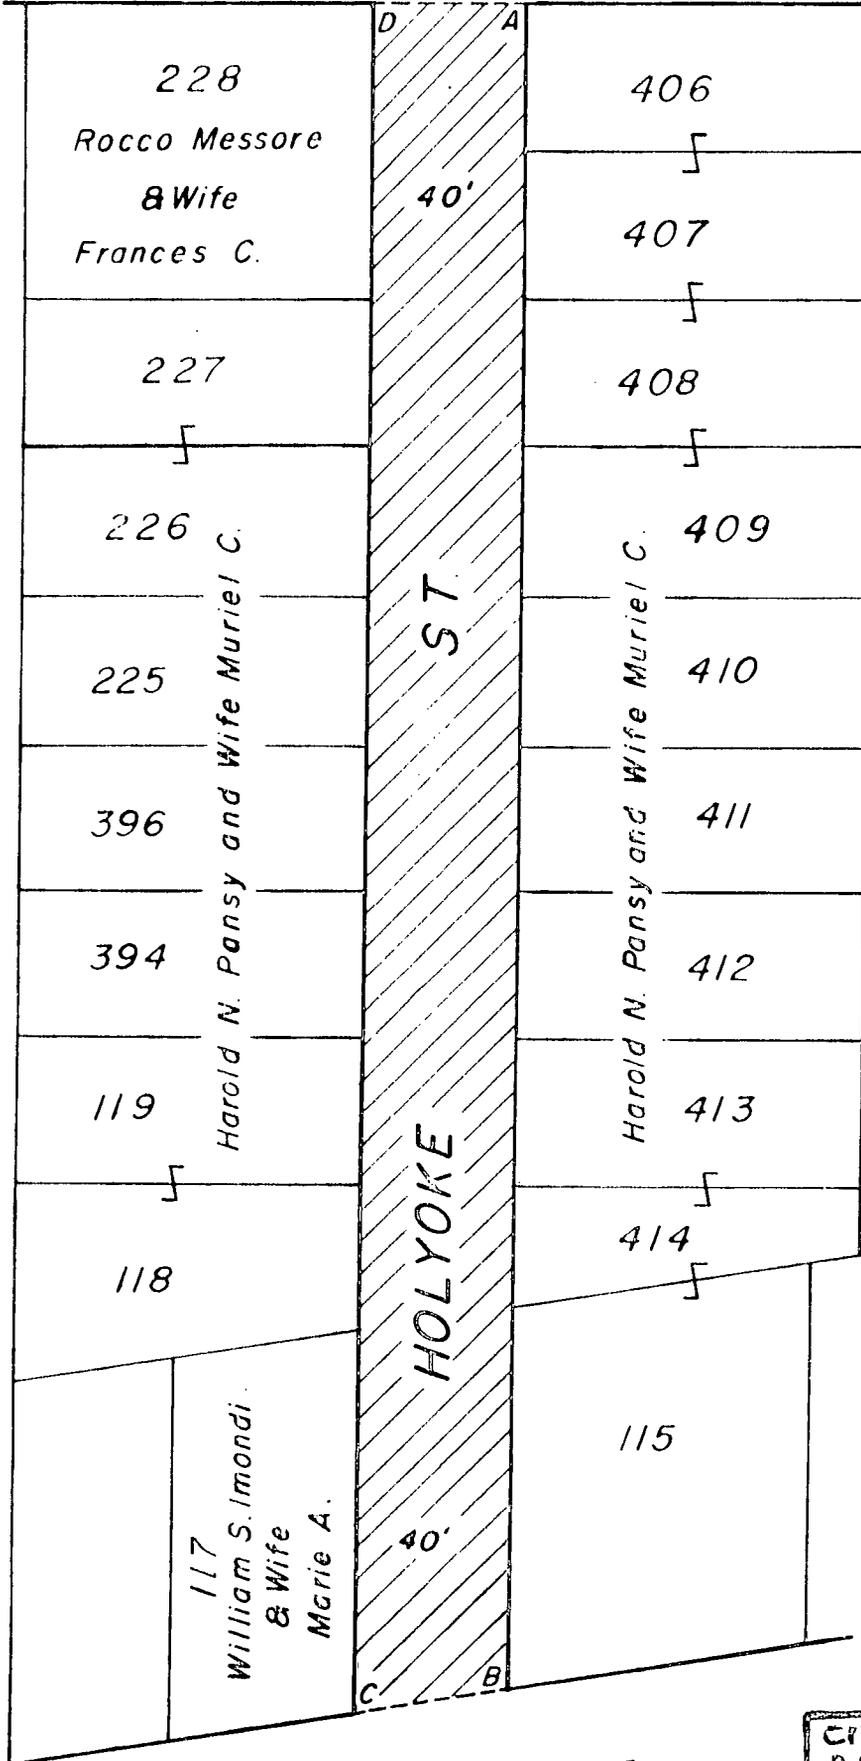

Note:

Cross-Hatched Area (A-B-C-D-A) Indicates Proposed Abandonment.



No OBJECTION  
 J.J.C.

VALLEY ST.

ST.

CITY OF PROVIDENCE, R. I.  
 Public Works Dept. - Engineering Office  
 Showing Proposed Abandonment Of  
 Holyoke St.  
 Drawn by J.A.M. Checked by A.V.R.  
 Scale 1"=50' Date 3-23-76  
 Correct \_\_\_\_\_ Associate Engr.  
 Approved Joseph J. Campione  
 CHIEF ENGINEER

Lot Numbers From Assessor's Plat 66

# AFFIDAVIT OF PUBLICATION

THE PROVIDENCE DAILY JOURNAL      THE EVENING BULLETIN  
THE PROVIDENCE SUNDAY JOURNAL  
Published by THE PROVIDENCE JOURNAL COMPANY  
Providence, Rhode Island 02902

State of Rhode Island  
City and County of Providence

On this 27th day of DEC. 19 76

before me, a Notary Public, duly qualified for said County and State, personally appeared Stanley E. Finsness, Director of Classified Advertising in the office of The Providence Journal Company, publishers of The Providence Journal and Evening Bulletin, a newspaper published in the City of Providence by The Providence Journal Company, who, on being duly sworn, states on oath that the advertisement of the City of Providence Office of

City Clerk RESOLUTION NO.608

a true copy of which is hereunto annexed, was duly inserted in THE PROV. JOUR. AND BULLETIN in its issue 'S of DEC. 3, 10, 17, and 24th

19 76

*Stanley E. Finsness*  
Subscribed and sworn to before me  
this day of DECEMBER 27th 19 76

*Laura D. Warner*  
Notary Public.

THE CITY OF PROVIDENCE  
STATE OF RHODE ISLAND  
AND PROVIDENCE PLANTATIONS  
RESOLUTION  
OF THE CITY COUNCIL

No. 608

Approved November 27, 1976

RESOLVED, DECREED

AND ORDERED:

That the following portion of named street as shown as cross-hatched area on the accompanying Plan entitled, "Providence, R.I. P.W. Dept. — Engineering Office, Street Line Section, Plan No. 063963, dated March 23, 1976",

viz:

That the entire portion of Holyoke Street from the northerly line of Valley Street to the southerly line of Prescott Street (bounded by Lots 406 through 415 and Lots 117 through 119, 394, 396, 225 through 228 on Assessor's Plat 66) has ceased to be useful to the public and the same is proposed to be abandoned as a public highway, depicted on the above noted and accompanying plan as cross-hatched area, having ceased to be useful to the public and the same is proposed to be abandoned as a public highway and the damage to the abutters is appraised at 'nothing' and so awarded, and it is further

ORDERED, that the Director of Public Works, be and he is hereby directed to cause a sign to be placed on the above-named highway abandoned as aforesaid, having thereon the words, "Not a Public Highway," and it is further

ORDERED, that after the entry of this order or decree, the City Clerk shall cause a notice, thereof, to be published in a newspaper published in the County of Providence at least once a week for three successive weeks, and a further and personal notice shall be served by the City Sergeant upon every owner of land abutting the above-named highway which has been abandoned, who is known to reside within this State.

A true copy,

Attest:  
VINCENT VESPIA,  
City Clerk