

THE CITY OF PROVIDENCE
STATE OF RHODE ISLAND AND PROVIDENCE PLANTATIONS

RESOLUTION OF THE CITY COUNCIL

No.

Approved

RESOLVED, That His Honor the Mayor is authorized to execute a Deed of Conveyance of Lot 340, as Set Out and Delineated on City Assessor's Plat 15, with improvements thereon, located at 392 Waterman Street, Providence, to Ronald Oakes, Providence, and as further identified on accompanying map entitled, "Providence, Rhode Island, P.W. Dept., Engineering Office, City Property Section, Plan No. 064018, Date May 3, 1977", for the sum of Thirteen Thousand, Five Hundred (\$13,500.00) Dollars, and

BE IT FURTHER RESOLVED, That His Honor the Mayor and the City Solicitor are hereby authorized to make such terms and conditions as may be in the best interest of the City of Providence.

IN CITY COUNCIL
JUL 5 1979

READ AND PASSED

Ralph Fugate PRES.

Rose M. Mendonca CLERK

IN CITY COUNCIL
AUG 2 1979

READ:

WHEREUPON IT IS ORDERED THAT
THE SAME BE RECEIVED.

Rose M. Mendonca CLERK

I hereby disapprove
And veto this resolution
in that the purchase price
is not a sufficient amount
and the property should
be readvertised for public
sale and also because the
intended use is inappropriate,
inconsistent and detrimental
to effective land use -

July 6, 1979 Vincent A. Cianci
Mayor

IN CITY COUNCIL

JUN 21 1979

AT READING

REFERRED TO COMMITTEE ON CITY PROPERTY

Rose M. Mendonca CLERK


THE COMMITTEE ON
CITY PROPERTY

Approves Passage of
The Within Resolution

Rose M. Mendonca
Chairman
Clerk
June 25, 1979

Councilman Glavin

PROVIDENCE, R. I.
 P. W. DEPT. • ENGINEERING OFFICE
 CITY PROPERTY SECTION
 Plan No. 064018
 Date May 3, 1977

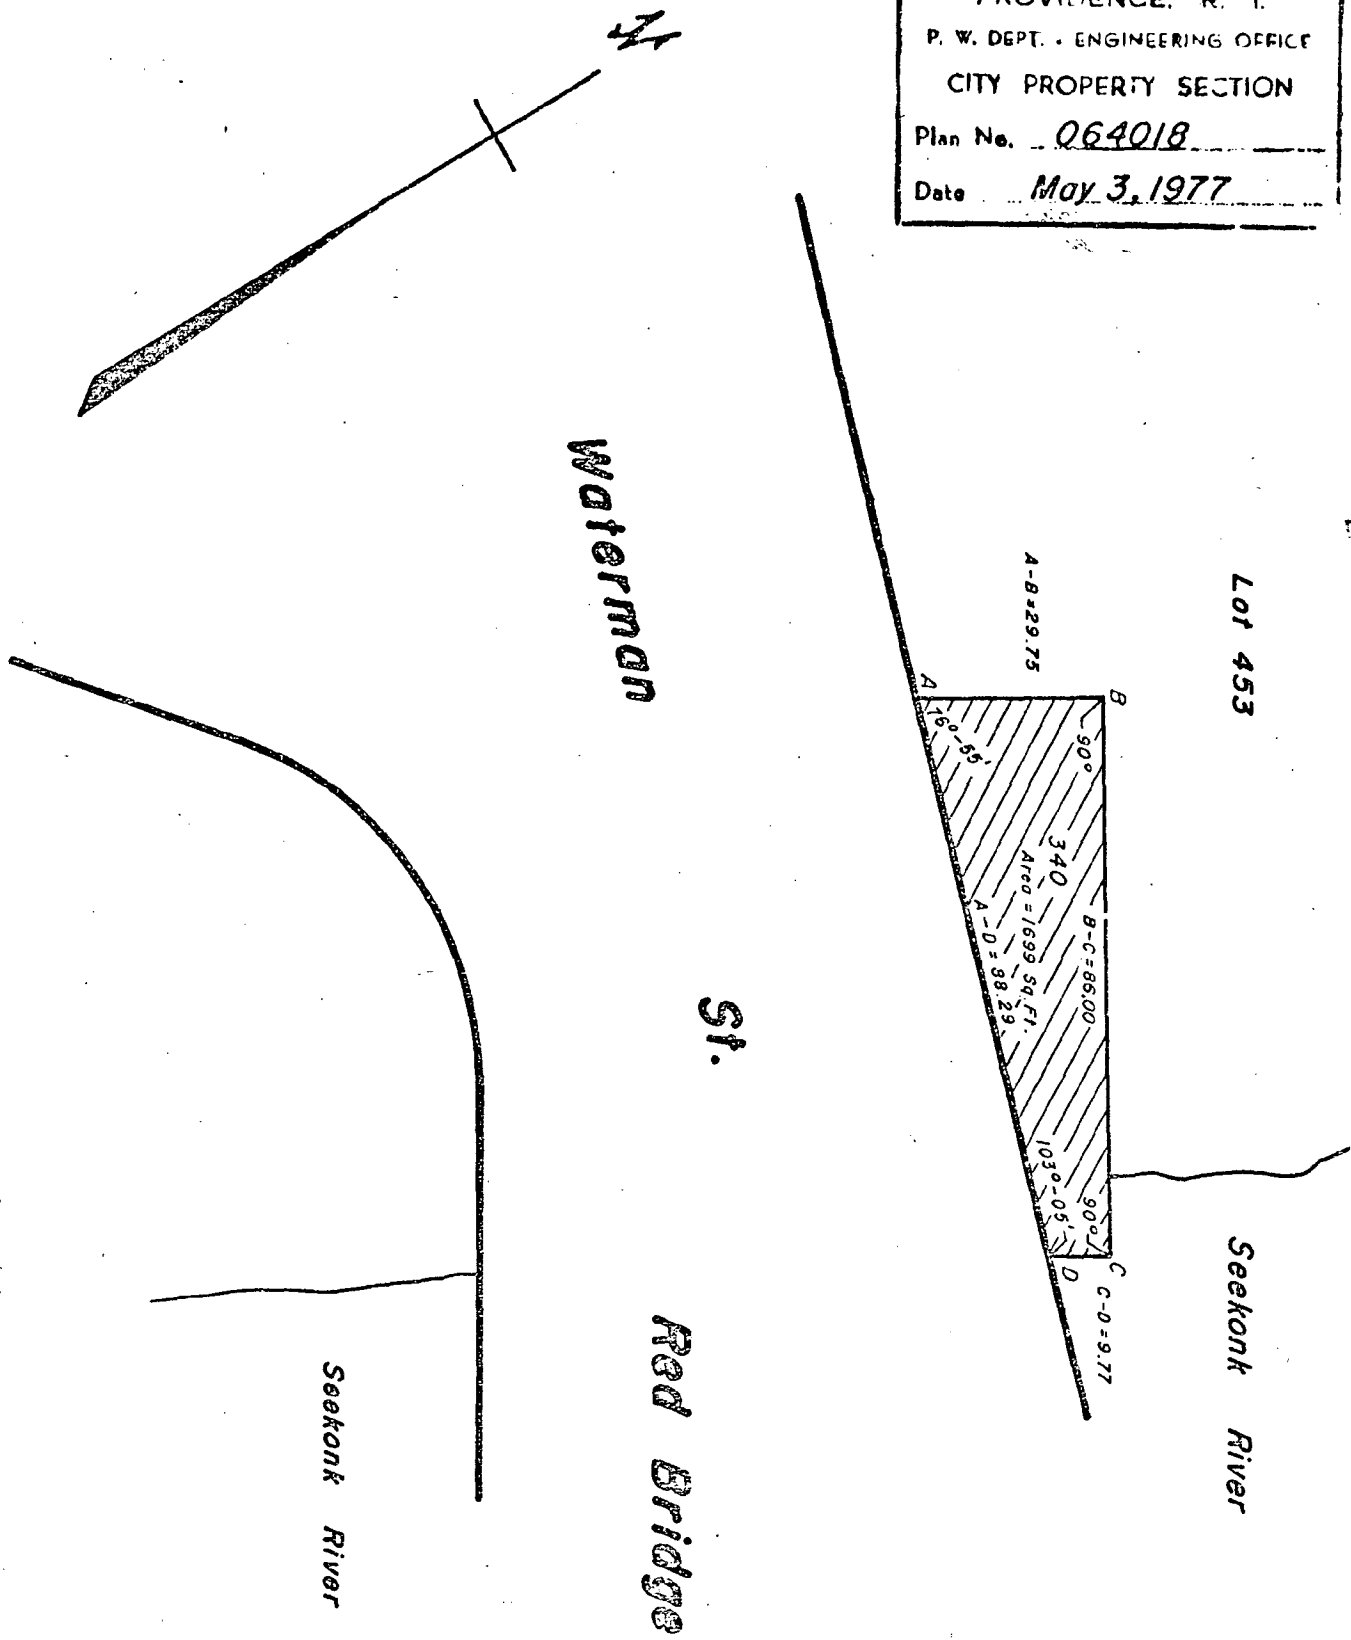

Note:

Cross-Hatched Area (A-B-C-D-A)
 Indicates Proposed Sale.

CITY OF PROVIDENCE, R. I.
 Public Works Dept • Engineering Office
 Showing Proposed Sale (Lot 340-A.P.
15)
 Drawn by Palcusa Checked by J.A.M.
 Scale 1"=30' Date May 3, 1977
 Correct [Signature] Associate Engr.
 Approved [Signature] CHIEF ENGINEER

Lot Numbers From Assessor's Plat 15