

THE CITY OF PROVIDENCE
STATE OF RHODE ISLAND AND PROVIDENCE PLANTATIONS

RESOLUTION OF THE CITY COUNCIL

No. 257

Approved May 3, 1982

RESOLVED, DECREED AND ORDERED, That Terminal Road, from the portion already received, to New York Avenue, be received as a Public Highway, under the provisions of Chapter 987, Public Laws 1913.

IN CITY COUNCIL

APR 29 1982

READ AND PASSED

Robert H. Lynch
PRES.

Rose M. Mendonca
CLERK

APPROVED

MAY 3 1982

Vincent A. Cianci
MAYOR

RECEIVED
APR 26 1982
CITY CLERK

IN CITY COUNCIL
APR 1 1982
FIRST READING
REFERRED TO COMMITTEE ON PUBLIC WORKS

Ram Mendonca CLERK

THE COMMITTEE ON
PUBLIC WORKS
Approves Passage of
The Within Resolution

Ram Mendonca
Chairman
April 26, 1982

Councilman Mansalillo (By Request)

CITY OF PROVIDENCE
STATE OF RHODE ISLAND AND PROVIDENCE PLANTATIONS

RESOLUTION OF THE CITY COUNCIL

No.

Approved:

RESOLVED, DECREED AND ORDERED, That Terminal Road,
from the portion already received, to New York Avenue, be
received as a Public Highway, under the provisions of Chapter
987, Public Laws 1913.

RESOLUTION OF THE CITY COUNCIL

No.

Approved:

Resolved, That the City Council do hereby...

Note:

Area Indicates Proposed Sale


PROVIDENCE R. I.

P. W. DEPT. - ENGINEERING OFFICE


CITY PROPERTY SECTION

File No. 064166

Date: November 18, 1901.

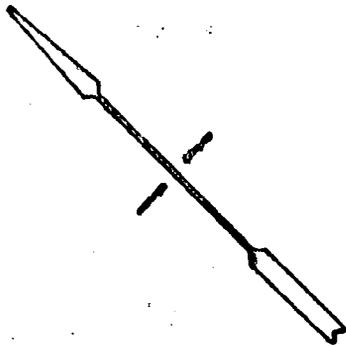

NOT RECEIVED

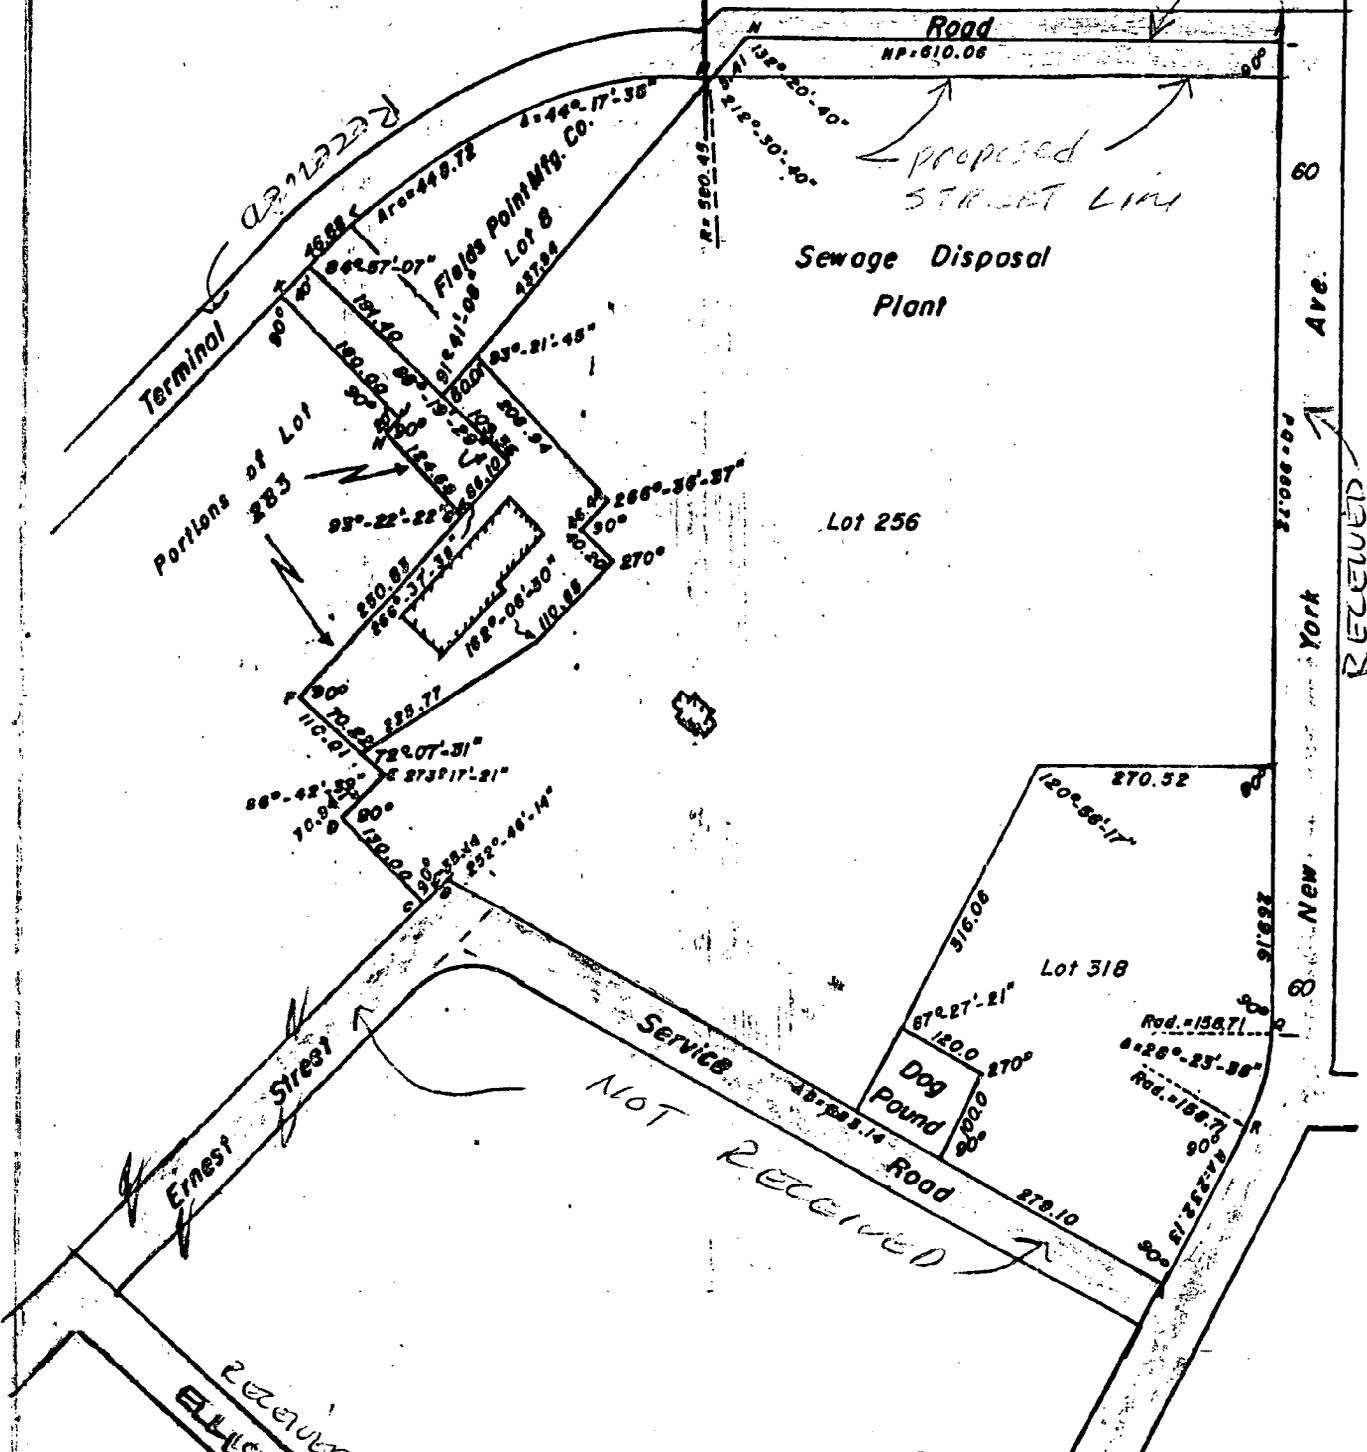

CITY OF PROVIDENCE, R. I.
 Public Works Dept. Engineering Office
 Showing Proposed Sale of Lots
 256-318-B & Portions of Lot 283
 Drawn by J.T.M. Checked by _____
 Scale 1" = 200' Date 11-18-01
 Correct _____ Associate Eng.
 Approved _____ CHIEF ENGINEER

Lot Numbers From Assessor's Plat 56