

THE CITY OF PROVIDENCE
STATE OF RHODE ISLAND AND PROVIDENCE PLANTATIONS

RESOLUTION OF THE CITY COUNCIL

No. 496

Approved August 12, 1977

RESOLVED, DECREED AND ORDERED:

That the following named street shown as a shaded area on the accompanying plan entitled, "Providence, Rhode Island, Department of Public Works - Engineering Office, Street Line Section, Plan No. 063995 dated December 2, 1976"

viz:

So called Dryden Lane and Printery Street (Portion), the Cross-Hatched Area (A-B-C-D-A) having ceased to be useful to the public and the same is proposed to be abandoned as public highway and the damage to the abutters is appraised at nothing and so awarded.

ORDERED, that the Director of Public Works, be and he is hereby directed to cause a sign to be placed on the above named street (portion) abandoned as aforesaid, having thereon the words "Not a Public Highway", and it is further

ORDERED, that after the entry of this order or decree the City Clerk shall cause a notice thereof to be published in a newspaper published in the County of Providence at least once each week for three successive weeks and a further personal notice shall be served by the City Sergeant upon every owner of land abutting the above-named street (portion) which has been abandoned, who is known to reside within this State.

IN CITY COUNCIL

AUG 4 1977
READ AND PASSED

Robert J. Heston
PRES.
Vincent Caspici
CLERK

APPROVED

MAYOR

Vincent A. Caspici
AUG 12 1977

IN CITY COUNCIL
MAR 16 1977
FIRST READING
REFERRED TO COMMITTEE ON PUBLIC WORKS

Urmant Lespica
CLERK

THE COMMITTEE ON
PUBLIC WORKS

Approves Passage of
The Within Resolution

Urmant Lespica
July 18, 1977 Clerk

Councilman Pearlman
and
Councilman Bradshaw,
by Request

TRR 4 QUA

City of Providence



Rhode Island

Department of City Clerk

MEMORANDUM

DATE: **March 29, 1977**

TO: **.**

SUBJECT: **DRYDEN LANE AND PRINTERY STREET - ABANDONMENT OF PORTION**

CONSIDERED BY: **Committee on Public Works**


DISPOSITION: **Attached is copy of proposed abandonment relative to the above subject for your study and report.**

- **Commissioner of Public Safety, Trambukis - oh**
Director of Department of PUD Bernstein
Director of Public Works, Nealy - oh
Chief Engineer - Water Supply Board - Granieri - oh
Traffic Engineer Tibaldi - oh

Ernest Vespa

City Clerk

Leo P. Trambukis
COMMISSIONER OF PUBLIC SAFETY

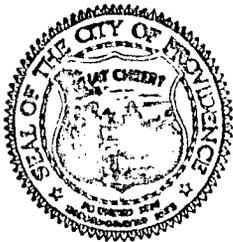

Leonard W. Reilly
ADMINISTRATIVE ASSISTANT

COMMISSIONER OF PUBLIC SAFETY
209 FOUNTAIN ST., PROVIDENCE, RHODE ISLAND 02903

April 13, 1977

The Honorable City Council
City Hall
Providence, R. I.

Att: Committee on
Public Works

Gentlemen:

This office has no objections to the abandonment of portions of certain streets as set forth on the attached documents from the City Council and sent to this office for study by the City Clerk.

Respectfully submitted,

Leo P. Trambukis

Commissioner of
Public Safety

lr

Enc: 4

JOHN A. DOHERTY, *Chairman*
EARL H. ASHLEY
ALFRED T. CICCONE
ROBERT F. HOWARD
RAYMOND COLA
VINCENT J. CIRELLI
VINCENT T. IZZO, *Ex-Officio*

WATER SUPPLY BOARD

CITY OF PROVIDENCE, R. I. 02908
552 ACADEMY AVENUE

Peter P. Granieri, Jr.
~~JOHN H. ROGERS P.E.~~
Chief Engineer
JOHN H. SEITES P.E.
Deputy Chief Engineer
Wm McGair, ~~XXXXXXXXXXXXXXXXXX~~
Legal Advisor
JAMES A. LOMBARDI
Secretary

March 31, 1977

Councilman Lawrence K. Flynn, Chairman
Committee on Public Works
City Clerk's Office, City Hall
Providence, Rhode Island


Dear Councilman Flynn:

On March 30, 1977, this department received copies of petitions for the abandonment of portions of the following streets:

Stevens Street and Charles Street
Orms Street
North Main Street
✓ Dryden Lane and Printery Street

A review of our distribution system shows that the Water Supply Board utilities will not be affected in these portions to be abandoned so therefore have no objection to the granting of these petitions.

Very truly yours,

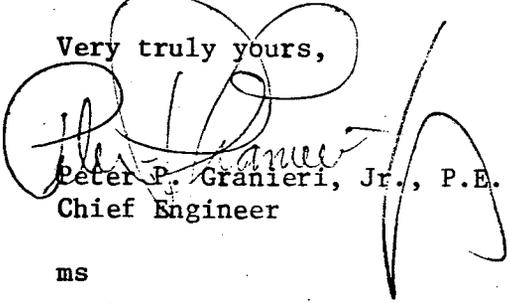
Peter P. Granieri, Jr., P.E.
Chief Engineer

ms

RECEIVED
MAY 11 1977
CITY OF PROVIDENCE
OFFICE OF THE CITY CLERK

FRANK A. TIBALDI
TRAFFIC ENGINEER
JAMES J. D'AGOSTINO
ASSISTANT TRAFFIC ENGINEER



VINCENT A. CIANCI, JR.
MAYOR

TRAFFIC ENGINEERING DEPARTMENT
60 ERNEST ST. PROVIDENCE, R. I. 02905 781 - 4044

April 4, 1977

The Honorable City Council
Committee on Public Works
City Hall
Providence, Rhode Island

Gentlemen:

The Traffic Engineering Department has reviewed your petition concerning the abandonment of portions of Dryden Lane and Printery Street.

This department offers no objection to said abandonments.

Very truly yours,

A handwritten signature in cursive script that reads "Frank A. Tibaldi".

Frank A. Tibaldi
Traffic Engineer

FAT/it



CITY OF PROVIDENCE, RHODE ISLAND
MAYOR VINCENT A. CIANCI, JR.

DEPARTMENT OF PUBLIC WORKS . 700 ALLENS AVENUE . 02905

Daniel E. Healy, Director

Joseph J. Campo, Deputy Director

April 5, 1977

Mr. Lawrence Flynn
Chairman of the Public Works Committee
Providence City Council
City Hall - Providence, R.I. 02903

Dear Sir:


The Department of Public has no objections to the following abandonments:

Stevens Street & Charles Street - Abandonment of Portion
Plan No. 063994
DPW-Engineering Office
December 2, 1976

Orms Street - Abandonment of Portion
Plan No. 063996
DPW-Engineering Office
December 14, 1976

✓ Dryden Lane & Printery Street - Abandonment of Portion
Plan No. 063995
DPW-Engineering Office
December 2, 1976

Sincerely,

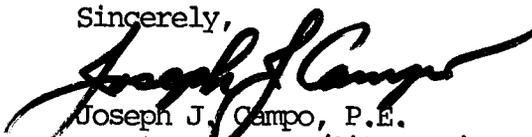
Joseph J. Campo, P.E.
Deputy Director/City Engineer

JJC:jlc


THE CITY OF PROVIDENCE

CITY SERGEANT'S OFFICE

THIS IS TO CERTIFY, That I have caused the notice, of which a true copy is hereto annexed, to be served upon the following named persons, by handing to each of said persons, or by leaving at their last and usual place of abode in this State a true copy of said notice, to wit: Dryden Lane and Printery Streets (Portion)

<u>PLAT</u>	<u>LOT</u>	<u>NAME AND ADDRESS</u>
74	363	Vincent Dagostino 130 Grotto Ave., Pawt., R.I.
"	380	Dryden Lane Properties c/o Barbra D. Abrams 340 Waterman Ave. Esmond, R.I.


Date July 5, 1977

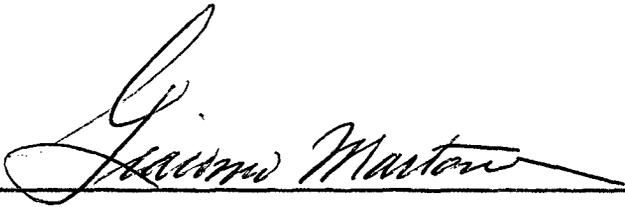




This is to certify that I have caused a true copy of the attached Resolution to be served upon the above named persons, firms and/or corporations, as the case may be, by handing to each said persons, firms and/or corporations, as the case may be, or by leaving at their last usual place of abode in this state a true copy.

Date August 23, 1977

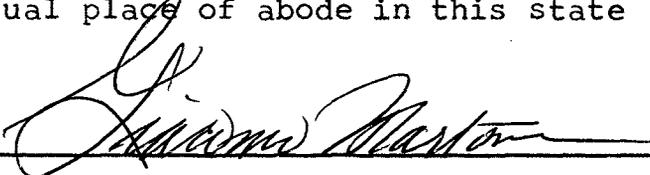



PROVIDENCE, R. I.
 P. W. DEPT. - ENGINEERING OFFICE
 CITY PROPERTY SECTION
 Plan No. **063995**
 Date **Dec. 2, 1976**

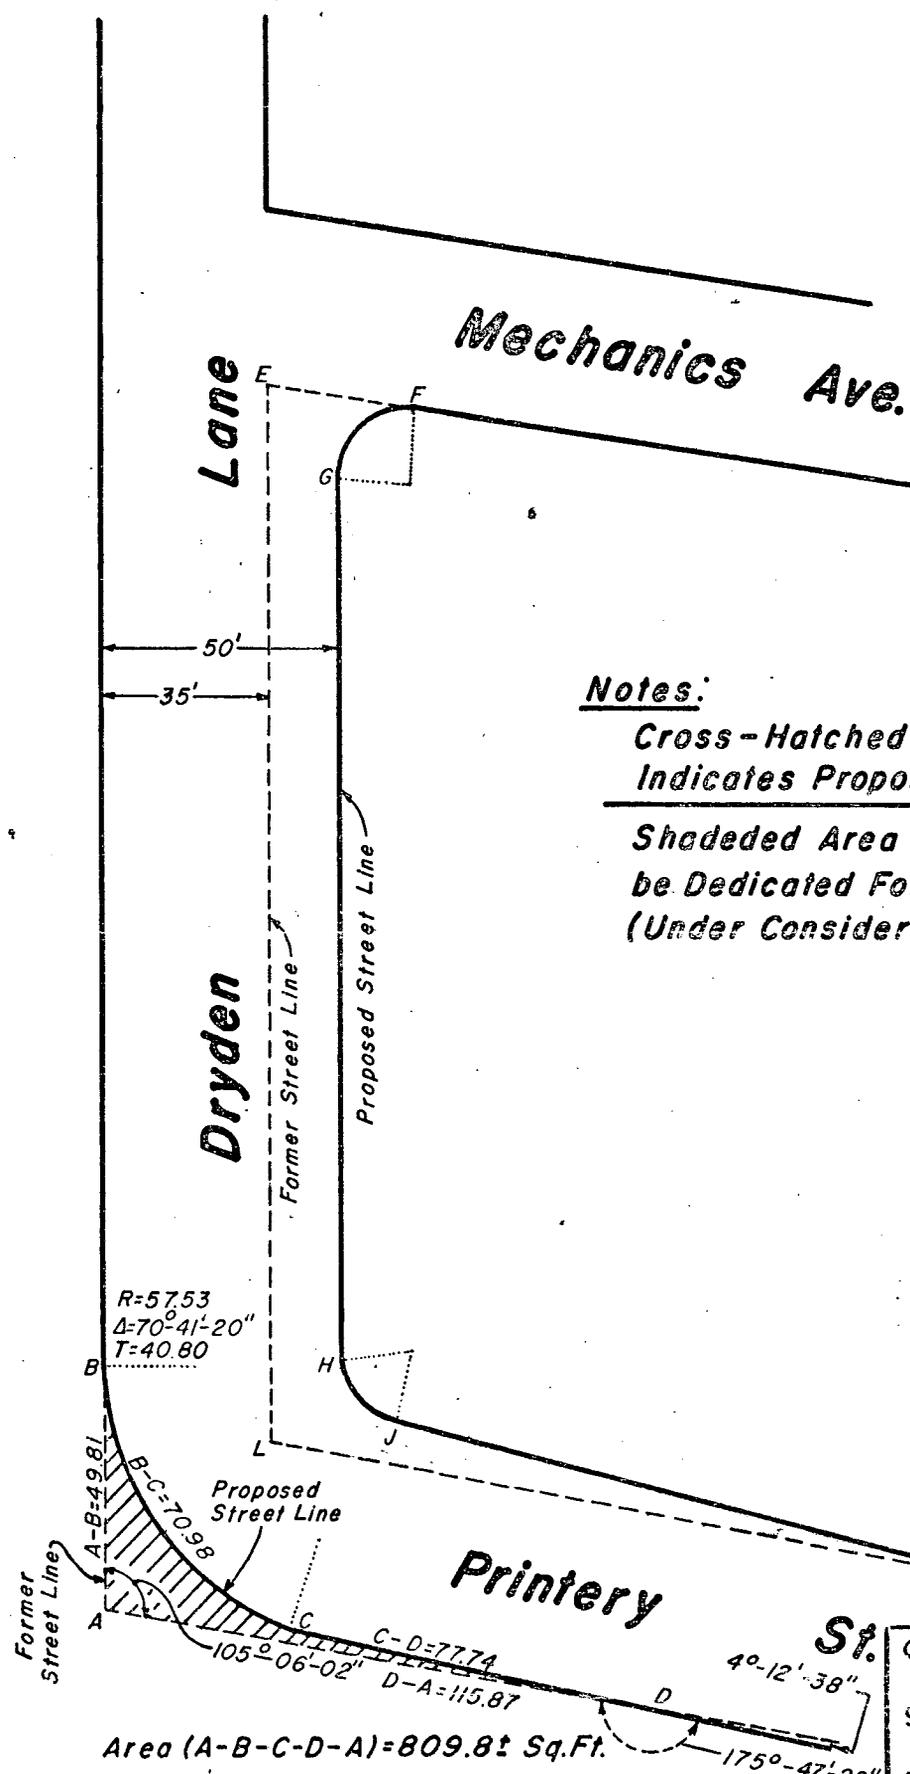

Notes:
Cross-Hatched Area (A-B-C-D-A)
 Indicates Proposed Abandonment.
Shaded Area Indicates Land to
 be Dedicated For Highway Purposes.
 (Under Consideration by City Council)

CITY OF PROVIDENCE, R. I.
 Public Works Dept Engineering Office
 Showing Proposed Abandonment
 Drawn by J.A.M. Checked by A.J.P.
 Scale 1"=40' Date 12-2-76
 Corrected [Signature] Associate Engr.
 Approved [Signature] CHIEF ENGINEER

Area (A-B-C-D-A) = 809.8± Sq.Ft.