

STANLEY P. BLACHER
Chairman

JOHN RAO, JR.
Vice Chairman

ROBERT J. BEVILACQUA

RAYMOND E. GRIMES

MURRAY A. COHEN

EDWARD W. XAVIER

~~XXXXXXXXXXXXXX~~

STANLEY BERNSTEIN
Executive Director
and Secretary



PROVIDENCE REDEVELOPMENT AGENCY

June 27, 1978

MAYOR VINCENT A. CIANCI, JR.
Ex-Officio

REPORT TO THE CITY COUNCIL

The Honorable City Council
City of Providence, City Hall
Providence, Rhode Island

Gentlemen:

The Providence Redevelopment Agency, in accordance with the provisions of Paragraph 10, Chapter 1971-24 of the Ordinances of the City of Providence, approved May 10, 1971, as amended by Chapter 69-47 of the Ordinances of the City of Providence, approved November 28, 1969, and Title 45, Chapters 31-33 of the General Laws of Rhode Island 1956, hereby reports concerning the proposed sale of real property within the West Broadway NDP, A2-1.

1. The Agency proposes the sale of Parcel 2-7 consisting of 3,200 sq. ft. of land, more or less, and delineated on the attached map within the West Broadway NDP A2-1 for the disposition price of \$1,600 to Alphonse and Gloria Zito of 165 Almy Street, Providence, Rhode Island. The parcel will be developed with commercial parking in accordance with plans approved by the Agency.

2. The Agency proposes the sale of Parcel 3-9 consisting of 2,147 sq. ft. of land, more or less, and delineated on the attached map within the West Broadway NDP A2-1 for the disposition price of \$322.00 to Edmond A. Brisson of 39 Hammond Street, Providence, Rhode Island. The parcel will be developed as a residential fringe parcel in accordance with plans approved by the Agency.

Respectfully submitted,

Stanley Bernstein
Stanley Bernstein
Executive Director

SB/gl
plc

IN CITY COUNCIL
OCT 5 1978

READ:
WHEREUPON IT IS ORDERED THAT
THE SAME BE RECEIVED.

Reem Mendenhall CLERK

PROVIDENCE U.S.
DEPT. OF JUSTICE

700 50 8 01 54.18

W. C. A. CORNER

FILED
JUN 28 4 07 PM '78
DEPT. OF CITY CLERK
PROVIDENCE, R.I.

IN CITY COUNCIL

JUL 6 1978
FIRST READING
REFERRED TO COMMITTEE ON

Rose M. Mendonca CLERK

URBAN REDEVELOPMENT
RENEWAL & PLANNING


THE COMMITTEE ON
URBAN REDEVELOPMENT
RENEWAL & PLANNING

Recommends Be Received

Rose M. Mendonca
Clerk

Sep 20, 1978

Parcel 2-7

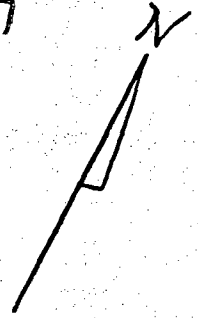

TELL STREET

BERNADINO & MARY
AMADIO

PARCEL 7
3,200± S.F.

ALMY STREET

ALPHONSE B. &
GLORIA ZITO


LAND WITHIN THE
WEST BROADWAY PROJECT

BELONGING TO

PROVIDENCE REDEVELOPMENT AGENCY

JUNE, 1978

SCALE: 1"=20.0'

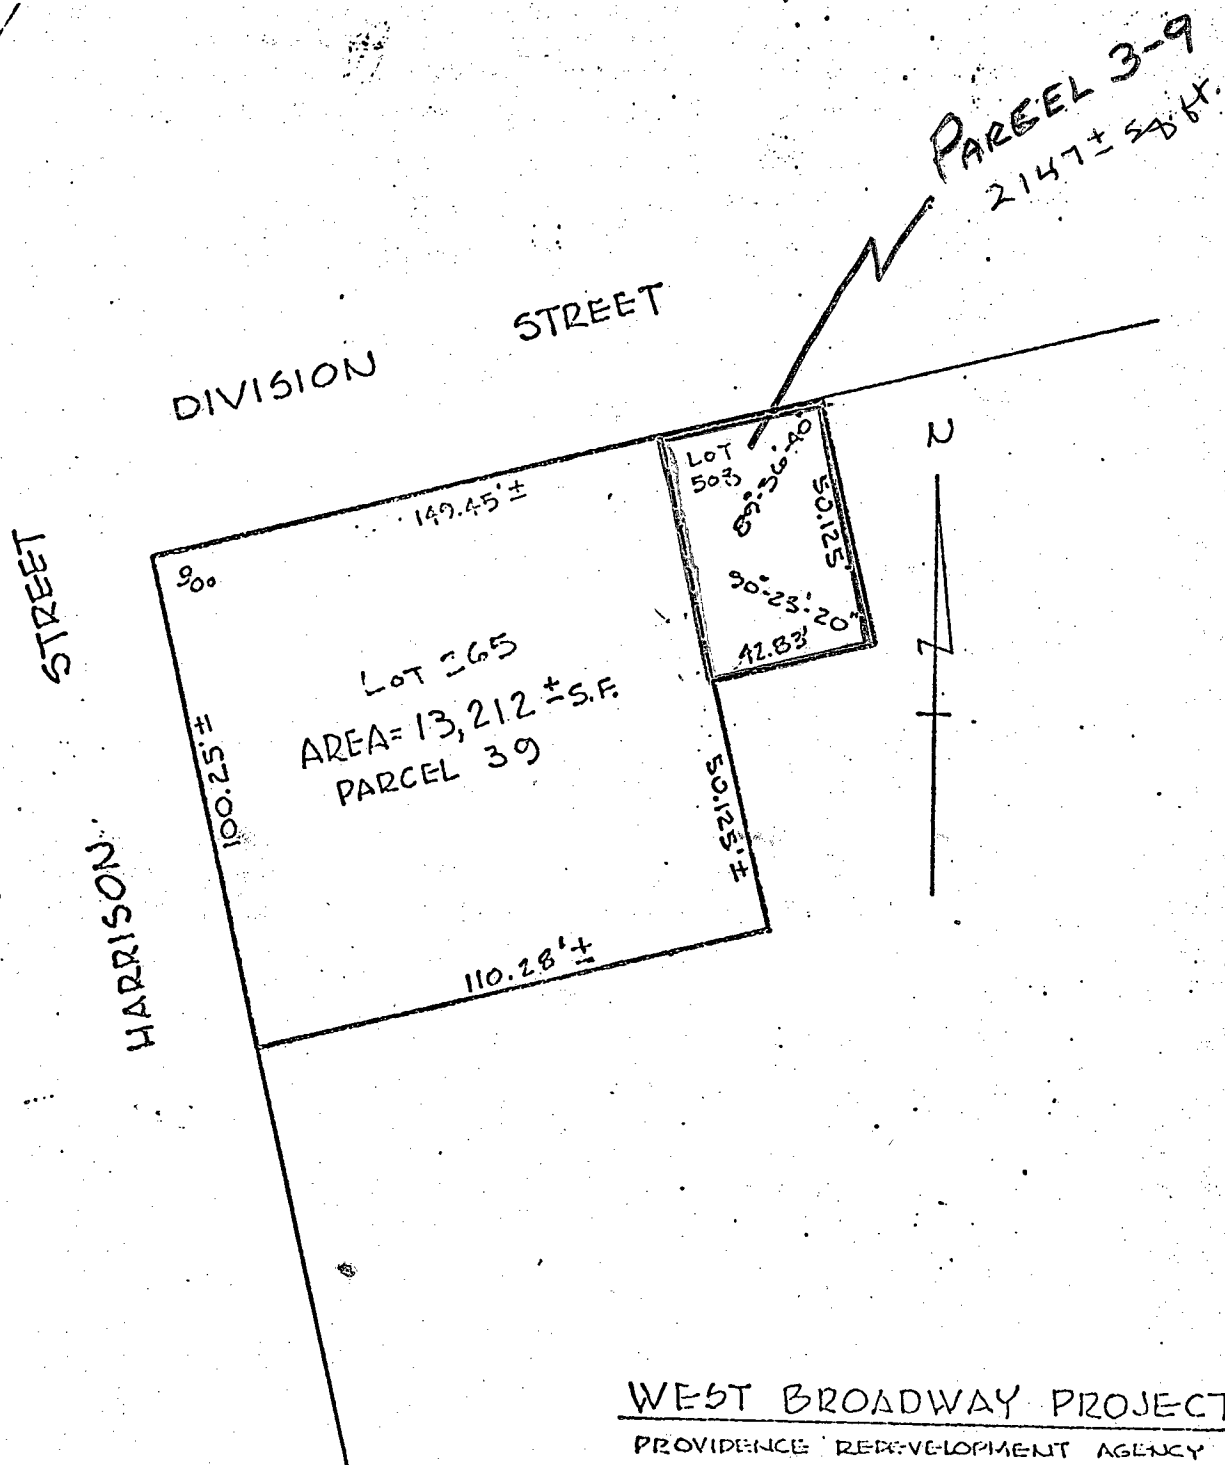

WEST BROADWAY PROJECT

PROVIDENCE REDEVELOPMENT AGENCY

SCALE: 1"=400'

MARCH 1977
APRIL 1978

ALL INFORMATION TAKEN
FROM ASSessor's PLAT 30,
DECEMBER 31, 1975

MEMORANDUM

Date : June 28, 1978
To : Rose Mendonca, City Clerk
From : Peter L. Cannon, Jr., Land Disposition Officer
Department of Planning and Urban Development
Re : Proposed Sale of Real Property
West Broadway NDP A2-1

Transmitted herewith is a Report to the City Council concerning the sale of land within the West Broadway NDP as follows:

- 1) Parcel 2-7 to Alphonse and Gloria Zito of 165 Almy Street, Providence, R. I.
- 2) Parcel 3-9 to Edmond A. Brisson of 39 Hammond Street, Providence, R. I.

The Agency desires to have said report placed on the Docket of the City Council meeting of July 6, 1978.