

THE CITY OF PROVIDENCE  
STATE OF RHODE ISLAND AND PROVIDENCE PLANTATIONS

# RESOLUTION OF THE CITY COUNCIL

No. 466

Approved May 21, 1975

RESOLVED, DECREED AND ORDERED:

That the following named highways shown as shaded areas on the accompanying plan entitled "Providence, Rhode Island, Department of Public Works-Engineering Office, Street Line Section Map no. 063847, dated October 16, 1974" ,

viz:

Pettis Street and Printery Street (portion) from the southerly line of Pettis Street to the westerly line of Printery Street as shown in Area (A-B-C-D-E-F-G-A), having ceased to be useful to the public and the same are abandoned as public highways and the damage to the abutters is appraised at nothing and so awarded, and it is further

ORDERED, That the Director of Public Works, be and he is hereby directed to cause a sign to be placed on the above-named highways abandoned as aforesaid, having thereon the words "Not a Public Highway," and it is further

ORDERED, That after the entry of this order or decree the City Clerk shall cause a notice thereof to be published in a newspaper published in the County of Providence at least once each week for three successive weeks and a further and personal notice shall be served by the City Sergeant upon every owner of land abutting the above-named highways which have been abandoned, who is known to reside within this State.

IN CITY COUNCIL  
MAY 15 1975

READ AND PASSED

*Robert J. Hutton*  
PRES.  
*Vincent Vespa*  
CLERK

APPROVED

*Vincent Vespa*  
MAYOR

MAY 21 1975

**CITY OF PROVIDENCE**  
STATE OF RHODE ISLAND AND PROVIDENCE PLANTATIONS

**PETITION TO THE CITY COUNCIL**

**TO THE HONORABLE CITY COUNCIL OF THE CITY OF PROVIDENCE:**

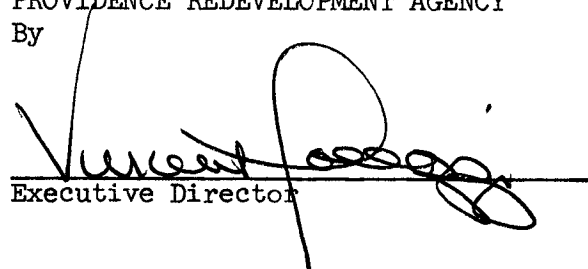
*The undersigned respectfully petitions your honorable body*

That the following named highways shown as shaded areas on the accompanying plan entitled "Providence, Rhode Island Department of Public Works-Engineering Office, Street Line Section Map No. 063847, dated October 16, 1974",

viz:

Pettis Street and Printery Street (portion) from the southerly line of Pettis Street to the westerly line of Printery Street as shown in Area (A-B-C-D-E-F-G-A), having ceased to be useful to the public and the same are to be abandoned.

PROVIDENCE REDEVELOPMENT AGENCY  
By

  
Executive Director

FILED  
Nov 19 1 20 PM '74  
DEPT. OF CITY CLERK  
PROVIDENCE, R.I.

IN CITY COUNCIL

DEC 5 1974  
FIRST READING  
REFERRED TO COMMITTEE ON

PUBLIC WORKS

Verneit Vespa  
CLERK

Councilman Lynch  
and Councilman Kelly,  
by request

City of Providence



Rhode Island

Department of City Clerk

MEMORANDUM

DATE: **December 6, 1974**

TO: **Acting Commissioner Doorley, Director Pallosni, Acting Director  
Travisono, Chief Engineer Rogers, Traffic Engineer Tabaldi.**

SUBJECT: **ABANDONMENT-PETTIS AND PRINTERY STREETS (PORTION)**

CONSIDERED BY: **Committee on Public Works**

DISPOSITION: **Attached is copy of petition on above subject for  
study and report back to this Committee.**

*Ernest Wespix*

City Clerk

File

December 12, 1974

Chairman of the Public Works Committee  
Providence City Council  
City Hall - Prov., R.I. 02903

Dear Sir:

RE: Abandonment of Portion of  
Pettis & Printery Streets

The Department of Public Works has no objection to the above captioned abandonment as stated in your correspondence of December 6, 1974.

Sincerely,

Joseph J. Campo, P.E.  
Deputy Director of Public Works

JJC:jlc



CITY OF PROVIDENCE, RHODE ISLAND  
MAYOR JOSEPH A. DOORLEY, JR.

---

DEPARTMENT OF PUBLIC WORKS . 700 ALLENS AVENUE . 02905

Everett A. Travisono, Director

Joseph J. Campo, Deputy Director

December 12, 1974

Chairman of the Public Works Committee  
Providence City Council  
City Hall - Prov., R.I. 02903

Dear Sir:

RE: Abandonment of Portion of  
Pettis & Printery Streets

The Department of Public Works has no objection to the above captioned abandonment as stated in your correspondence of December 6, 1974.

Sincerely,

A handwritten signature in cursive script, reading "Joseph J. Campo", is written over the typed name.

Joseph J. Campo, P.E.  
Deputy Director of Public Works

JJC:jlc

## PROVIDENCE FIRE DEPARTMENT

Providence, R. I., December 10, 1974

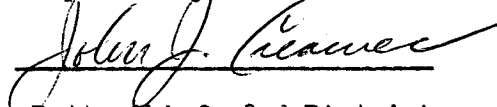
From: John J. Creamer, Battalion Chief, 3rd District:

To: The Chief of Department.

Subject: Land Abandonment:

Sir: Concerning the land abandonment at the corner of Printery & Pettis Street. This land is situated on the southwesterly corner of Pettis and Printery St. next to the last driveway of the Charles Gate Apartments and backs up to the Moshassuck River. The Fire Department has no objection to this small piece of land being abandoned as our Fire Alarm Box # 5318 and our Post Hydrant # P-2956 are on the opposite side of the street.


Respectfully submitted

  
Batt. Chief, 3rd District

Received, approved, and forwarded.

Chief of Department to the Acting Commissioner of Public Safety,  
December 11, 1974.

I concur with the investigating Chief on this matter and find no problem in abandonment of said area.

  
Chief of Department

THE CITY OF PROVIDENCE

CITY SERGEANT'S OFFICE

**THIS IS TO CERTIFY**, That I have caused the notice, of which a true copy is hereto annexed, to be served upon the following named persons, by handing to each of said persons, or by leaving at their last and usual place of abode in this State a true copy of said notice, to wit: ABANDONMENT-PETTIS STREET AND PRINTERY STREET (PORTION) FROM THE SOUTHERLY LINE OF PETTIS STREET TO THE WESTERLY LINE OF PRINTERY STREET

<u>PLAT</u>	<u>LOT</u>	<u>NAME AND ADDRESS</u>
2	253	Providence Redevelopment Agency 40 Fountain Street
"	447	Abraham E. Badway Et Als 372 Broadway
"	333	"
"	612	Charlesgate Square Partnership c/o Edwards & Angell 15 Westminster Street

Date

4/14/75

Councilman Philip F. Addison, Jr.

Councilman Sanford H. Gorodetsky

This is to certify that I have caused a true copy of the attached Resolution to be served upon the above named persons, firms, and/or corporations, as the case may be, by handing to each said person, firm and/or corporation, as the case may be, or by leaving at their last usual place of abode in this state, a true copy,

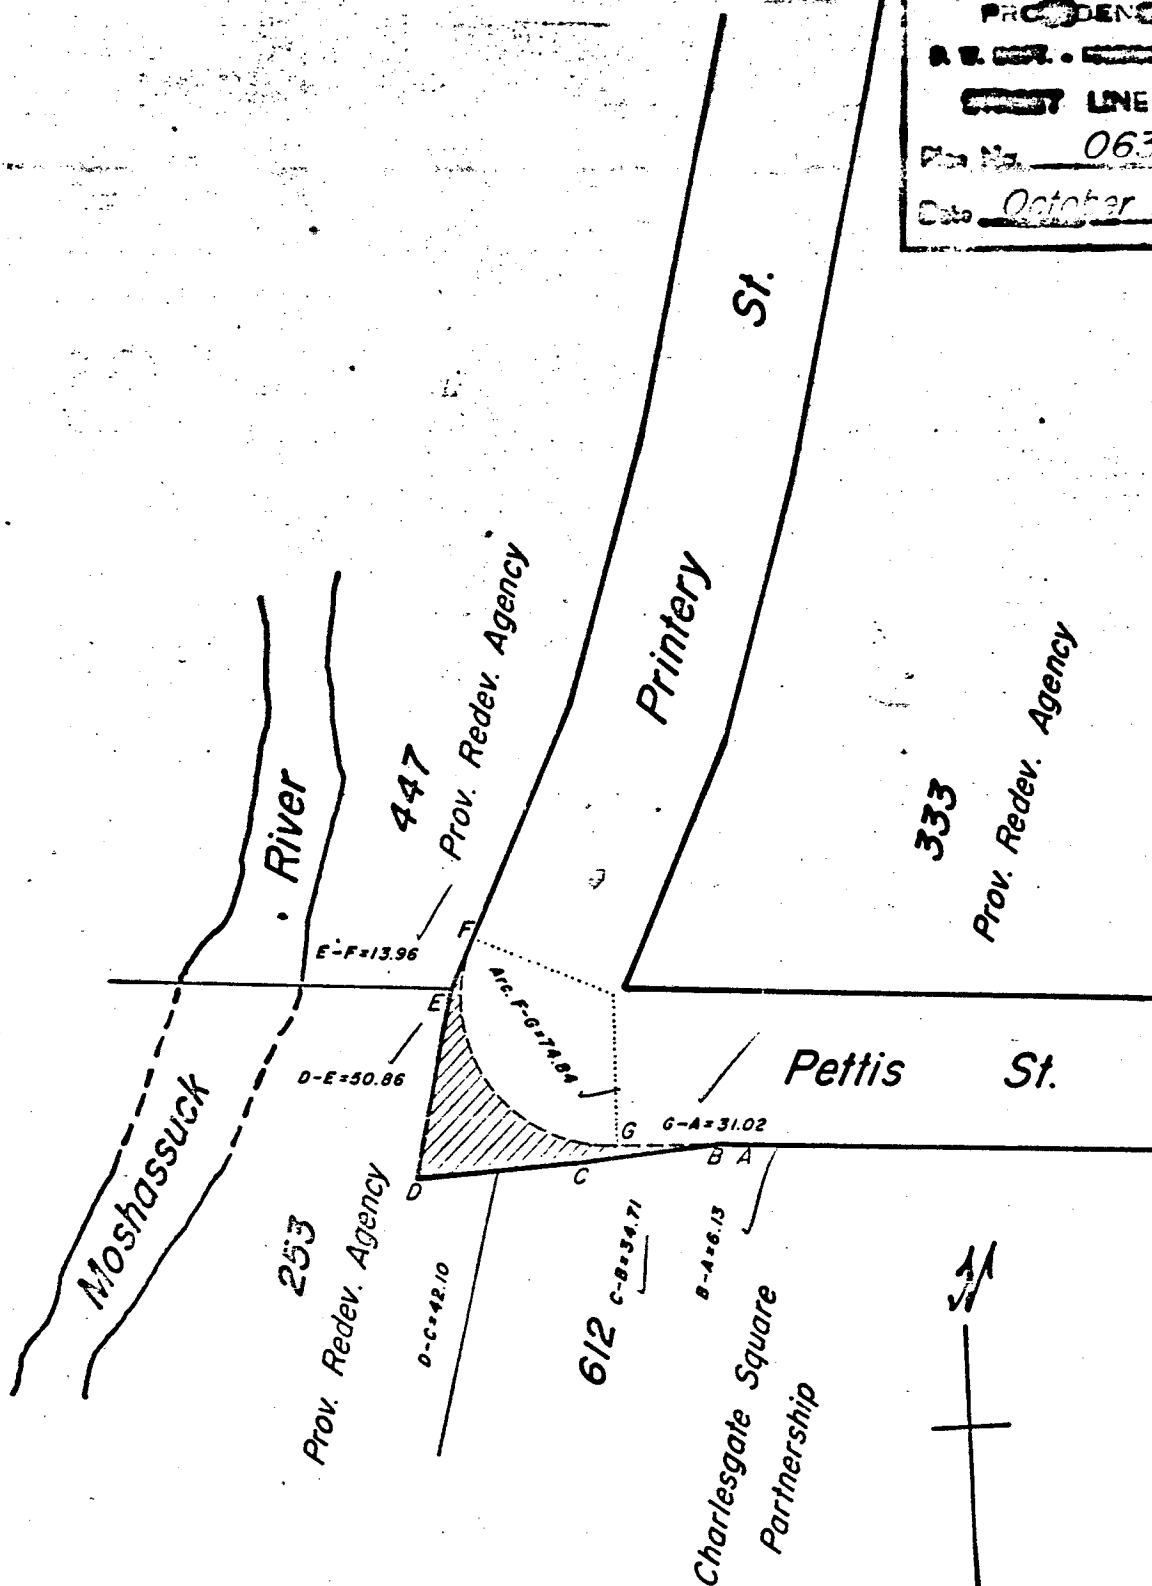
Date

4/14/75

*Lawrence Marton*

*City Sergeant*

PROVIDENCE, R. I.  
 P. E. DEPT. - ENGINEERING OFFICE  
 STREET LINE SECTION  
 Plan No. 063847  
 Date October 13, 1974



Note:

Cross-Hatched Area (A-B-C-D-E-F-G-A) Indicates  
 Proposed Abandonment.  
 Area Contains 994.65 Sq. Ft.

CITY OF PROVIDENCE, R. I.  
 Public Works Dept. - Engineering Office  
 Showing Proposed Abandonment  
 Drawn by Petruska Checked by R.D.  
 Scale 1" = 50' Date Oct 16, 1974  
 Correct Joseph J. Campo Associate Eng.  
 App. v. Joseph J. Campo CHIEF ENGINEER

Lot Numbers From Assessor's Plat 2