

THE CITY OF PROVIDENCE
STATE OF RHODE ISLAND AND PROVIDENCE PLANTATIONS

RESOLUTION OF THE CITY COUNCIL

No. 270

Approved June 23, 1972

RESOLVED, DECREED AND ORDERED:

That the following named highways shown as a cross-hatched area on the accompanying plan entitled "Providence, Rhode Island, Department of Public Works-Engineering Office, Street Line Section Map No. 063522, dated November 18, 1971,"

viz:

Harding's Alley from the northeasterly line of South Main Street to the southwesterly line of Well Street and Pioneer Lane from the northeasterly line of South Main Street to the southeasterly line of Well Street, having ceased to be useful to the public and the same is abandoned as public highways and the damage to the abutters is appraised at nothing and so awarded, and it is further

ORDERED, that the Director of Public Works, be and he is hereby directed to cause a sign to be placed on the above-named highways abandoned as aforesaid, having thereon the words "Not a Public Highway," and it is further

ORDERED, That after the entry of this order or decree the City Clerk shall cause a notice thereof to be published in a newspaper published in the County of Providence at least once each week for three successive weeks and a further and personal notice shall be served by the City Sergeant upon every owner of land abutting the above-named highways which have been abandoned, who is known to reside within this State.

IN CITY COUNCIL

JUN 22 1972

READ and PASSED

Robert G. Haxton
.....
President
Vincent Caspici
.....
Clerk

APPROVED

JUN 23 1972

Joseph A. Parley
.....
MAYOR

RESOLUTION
OF THE
CITY COUNCIL

THE COMMITTEE ON

Public Works

Approves Passage of
The Within Resolution

Ursinus W. W. W.

June 14, 1972
Chairman
Club

CITY OF PROVIDENCE
STATE OF RHODE ISLAND AND PROVIDENCE PLANTATIONS

PETITION TO THE CITY COUNCIL

TO THE HONORABLE CITY COUNCIL OF THE CITY OF PROVIDENCE:

The undersigned respectfully petitions your honorable body


That the following named highways shown as a cross-hatched area on the accompanying plan, entitled "Providence, Rhode Island, Department of Public Works - Engineering Office, Street Line Section Map No. 063522, dated November 18, 1971,"

viz:

(✓ Harding's Alley from the northeasterly line of South Main Street to the southwesterly line of Well Street) and (Pioneer Lane from the northeasterly line of South Main Street to the southeasterly line of Well Street,) have ceased to be useful to the public and the same are proposed to be abandoned.

PROVIDENCE REDEVELOPMENT AGENCY

By

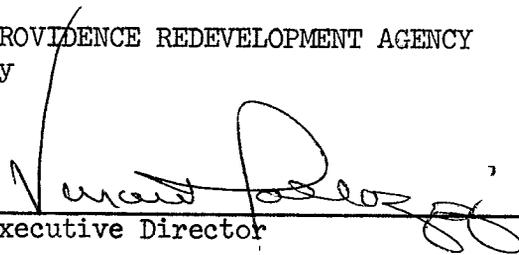
Executive Director

FILED
DEC 10 3 16 PM '71
DEPT. OF CITY CLERK
PROVIDENCE, R.I.

IN CITY
COUNCIL

DEC 16 1971

FIRST READING
REFERRED TO COMMITTEE ON
PUBLIC WORKS

Urmant
CLERK

THE CITY OF PROVIDENCE

CITY SERGEANT'S OFFICE

THIS IS TO CERTIFY, That I have caused the notice, of which a true copy is hereto annexed, to be served upon the following named persons, by handing to each of said persons, or by leaving at their last and usual place of abode in this State a true copy of said notice, to wit: PIONEER LAND from the northeasterly line of South Main Street to the southeasterly line of Well Street.

<u>Plat</u>	<u>Lot</u>	<u>Name and Address</u>
16	82	Providence Redevelopment Agency 40 Fountain Street Providence, Rhode Island
"	83	" " "
"	578	" " "

Date

June 6 72

Bernard P. Costa

Dep City Sergeant

This is to certify that I have caused a true copy of the attached Resolution to be served upon the above named persons, firms and/or corporations, as the case may be, by handing to each said person, firm and/or corporation, as the case may be, or by leaving at their last and usual place of abode in this state, a true copy.

Date _____

THE CITY OF PROVIDENCE

CITY SERGEANT'S OFFICE

THIS IS TO CERTIFY, That I have caused the notice, of which a true copy is hereto annexed, to be served upon the following named persons, by handing to each of said persons, or by leaving at their last and usual place of abode in this State a true copy of said notice, to wit: **HARDING'S ALLEY** from the northeasterly line of South Main Street to the southwesterly line of Well Street.


<u>Plat</u>	<u>Lot</u>	<u>Name and Address</u>
16	80	Providence Redevelopment Agency 40 Fountain Street Providence, Rhode Island
"	81	" " "

Date June 6 72 Bernard Paltor
Dep City Sergeant

This is to certify that I have caused a true copy of the attached Resolution to be served upon the above named persons, firms and/or corporations, as the case may be, by handing to each said person firm and/or corporation, as the case may be, or by leaving at their last and usual place of abode in this state, a true copy.

Date 6/28/72 Edward J. Dumigan
Dep City Sergeant

PROVIDENCE, R. I.
 P. W. DEPT. - ENGINEERING OFFICE
 STREET LINE SECTION
 Plan No 063522
 Date November 18, 1971

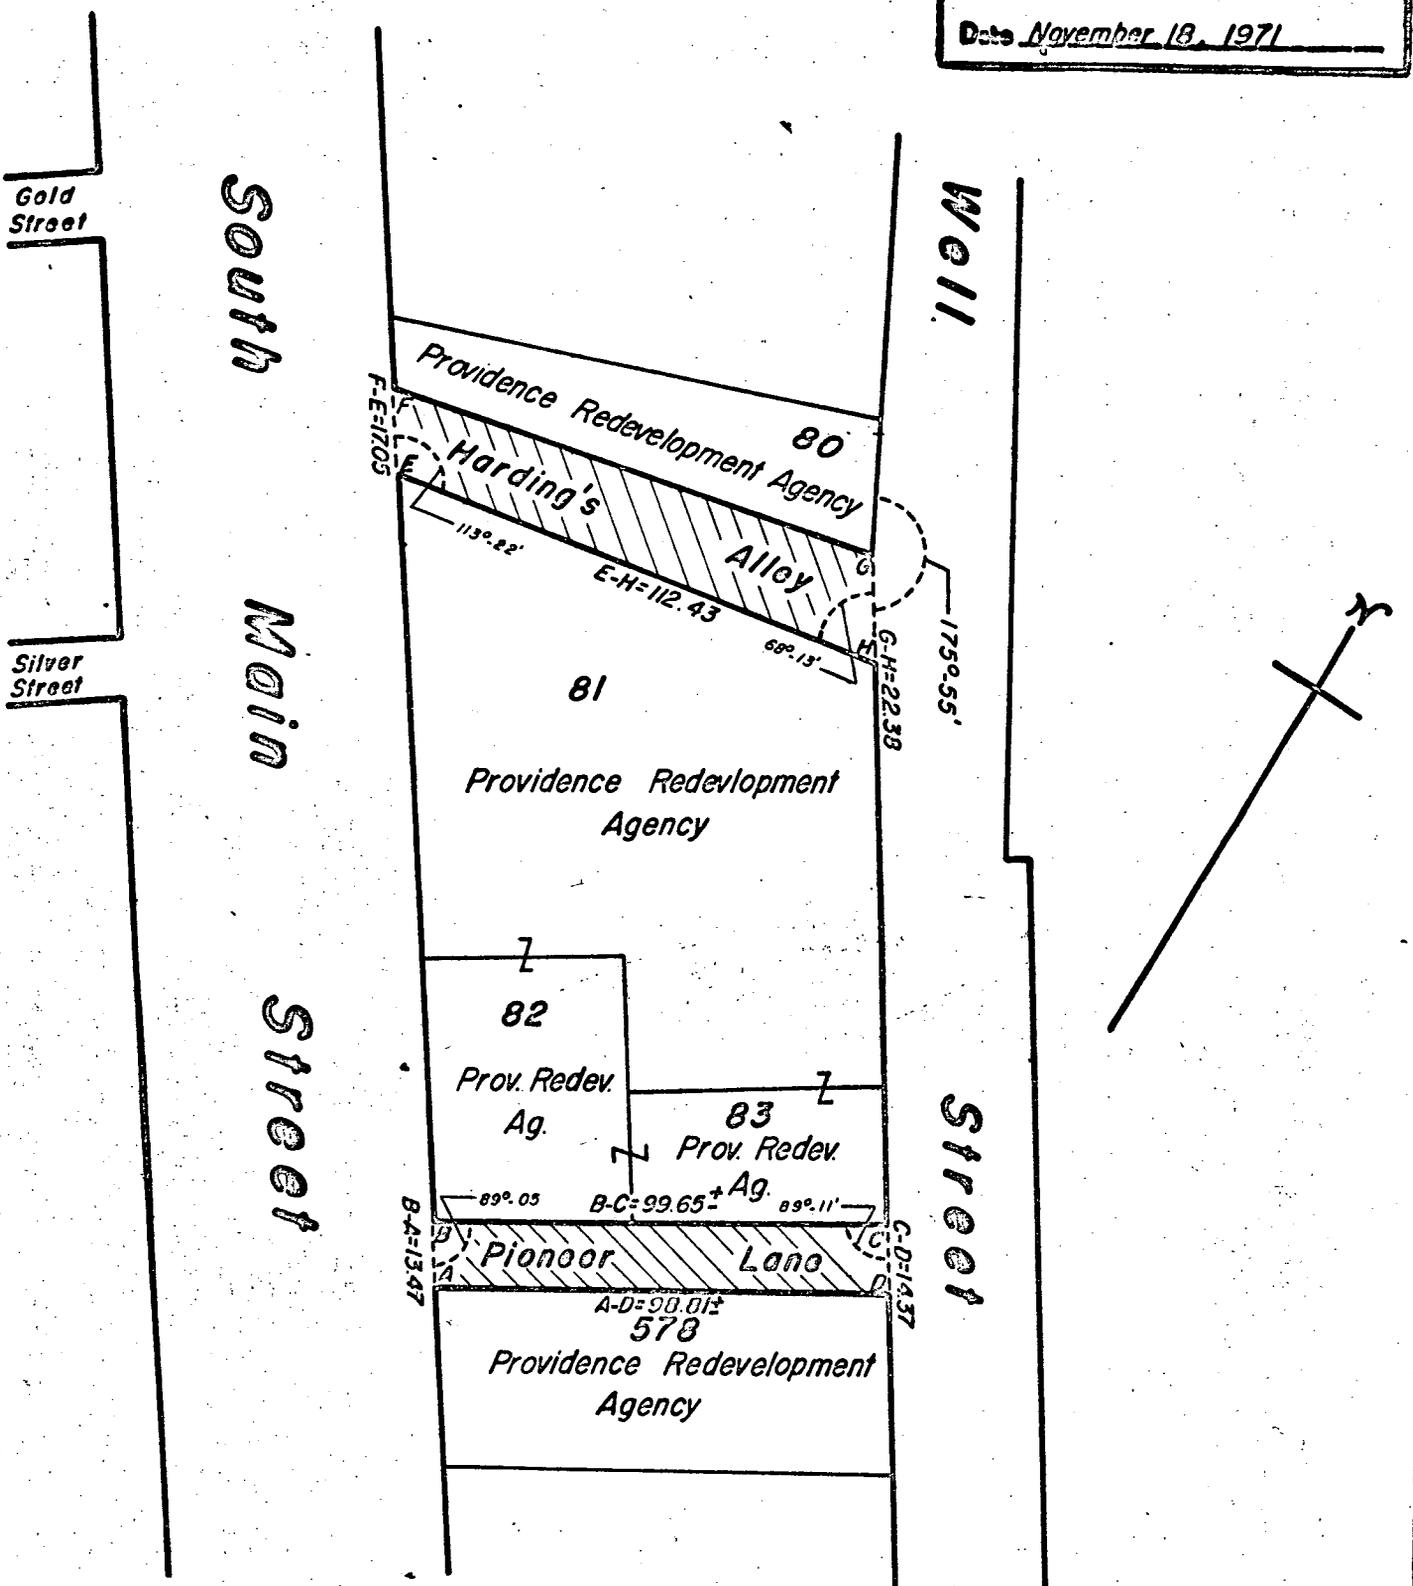

Note:
 Cross-Hatched Areas A-B-C-D-A &
 E-F-G-H-G Indicate Proposed
 Abandonment.

CITY OF PROVIDENCE, R. I.
 Public Works Dept. - Engineering Office
 Showing Proposed Abandonments
 (Harding's Alley & Pioneer Lane)
 Drawn by Provansil Checked by E.A.K.
 Scale 1" = 500' Date 11-18-71
 Corrected by *[Signature]* Associates Engr.
 Approved *[Signature]* CHIEF ENGINEER

Lot Numbers From Assessor's Plat 16.

AFFIDAVIT OF PUBLICATION

THE PROVIDENCE DAILY JOURNAL THE EVENING BULLETIN
THE PROVIDENCE SUNDAY JOURNAL
Published by THE PROVIDENCE JOURNAL COMPANY
Providence, Rhode Island

State of Rhode Island
City and County of Providence

The City of Providence
STATE OF RHODE ISLAND
AND PROVIDENCE
PLANTATIONS
Resolution of the
City Council

No. 270
Approved June 23, 1972
RESOLVED, DECREED AND
ORDERED:

That the following named highways shown as a cross-hatched area on the accompanying plan entitled "Providence, Rhode Island, Department of Public Works-Engineering Office, Street Line Section Map No. 063322, dated November 18, 1971,"

viz:
Harding's Alley from the north-easterly line of South Main Street to the southwesterly line of Well Street and Pioneer Lane from the north-easterly line of South Main Street to the southeasterly line of Well Street, having ceased to be useful to the public and the same is abandoned as public highways and the damage to the abutters is appraised at nothing and so awarded, and it is further

ORDERED, that the Director of Public Works, be and he is hereby directed to cause a sign to be placed on the above-named highways abandoned as aforesaid, having thereon the words "Not a Public Highway," and it is further

ORDERED, that after the entry of this order or decree the City Clerk shall cause a notice thereof to be published in a newspaper published in the County of Providence at least once each week for three successive weeks and a further and personal notice shall be served by the City Sergeant upon every owner of land abutting the above-named highways which have been abandoned, who is known to reside within this State.

A true copy,

Attest:
VINCENT VESPIA,
City Clerk.

On this 18th day of October, 1972,
before me, a Notary Public, duly qualified for said
County and State, personally appeared Stanley
E. Finness, *Stanley E. Finness*
Manager in the office of The Providence
Journal Company, publishers of the Providence

Journal and Evening Bulletin
newspapers published in the City of Providence by
The Providence Journal Company, who, on being
duly sworn, states on oath that the advertisement of

The City of Providence

a true copy of which is hereunto annexed, was duly
inserted in the Bulletin
in its issue s of

September 27, October 4, 11, 18, 1972.

Subscribed and sworn to before me this

18th day of October, 1972.

James Murray
Notary Public.