

resolaldrich  
**RESOLUTION OF THE CITY COUNCIL**

*No. 344*

*Approved* June 10, 1999

WHEREAS, the Petitioner Metallurgical Solutions, Inc. wishes to extend telephonic service to an additional location at 94 Aldrich Street; and

WHEREAS, such extension requires the use and occupancy of air space above said Aldrich Street; and

WHEREAS, the City wishes to "allow" such aerial use,

NOW, THEREFORE, BE IT RESOLVED That His Honor, the Mayor, is authorized to grant to Metallurgical Systems, Inc. for the sum of One Dollar (\$1.00), U.S. Legal Tender, a non-exclusive aerial easement above and over Aldrich Street in the City so as to telephonically connect 85 and 94 Aldrich Street.

Said grant shall be specifically conditioned upon the following:

(a) Said grant shall be for so long as the easement created thereunder shall be used for telephonic extension and for no other purpose unless said easement is earlier extinguished as stated below.

(b) Said grant shall not be transferable without the prior approval of the City, which shall not be unreasonably withheld.

(c) Said grant shall not extend beyond Pole #10, so-called, on Aldrich Street, nor beyond the facade of 94 Aldrich Street, nor shall it occupy more than one square foot of airspace by that distance.

(d) The Petitioner may in no way rent, lease, sub-lease, license or grant or convey any primary or incidental interest in the easement area. Such action will automatically extinguish such easement without the need of further action by the City.

(e) Said easement shall automatically and without the need of any further action on behalf of the City terminate upon thirty (30) days notice of such termination from the City.

(f) Any use of the easement shall be such so as not to interfere with the usual and customary flow of vehicular and pedestrian traffic, nor shall it interfere with any use by a public utility and, further, shall be used in conformity with all federal, state and local law and/or regulation.

IN CITY COUNCIL  
April 15 1999  
FIRST READING  
REFERRED TO COMMITTEE ON  
CITY PROPERTY

Michael R. Clement CLERK

From the Clerk: Desl

THE COMMITTEE ON

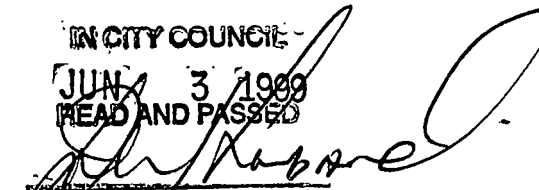
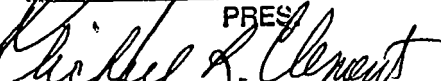
City Property transfer to  
Recommends  
Barbara A. Cairns Clerk Public Works  
4/27/99 Committee

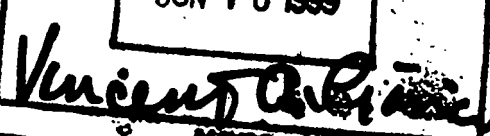
THE COMMITTEE ON  
PUBLIC WORKS

Approves Passage of  
The Within Ordinance  
Resolution

Barbara A. Cairns Clerk  
5/17/99

(g) Such other conditions as His Honor, the Mayor, and the City Solicitor may deem necessary.

IN CITY COUNCIL  
JUN 3 1999  
READ AND PASSED  
  
PRES  
  
CLERK

APPROVED  
JUN 10 1999  
  
MAYOR



**METALLURGICAL SOLUTIONS, INC.**

85 Aldrich Street

Providence, RI 02905-1502

**John J. O'Meara**  
**President**

**The Heat Treating Company**  
**Specializing in High Speed & Tool Steels**

**P (401) 941-2100**  
**F (401) 941-5678**

## PETITION TO THE CITY COUNCIL

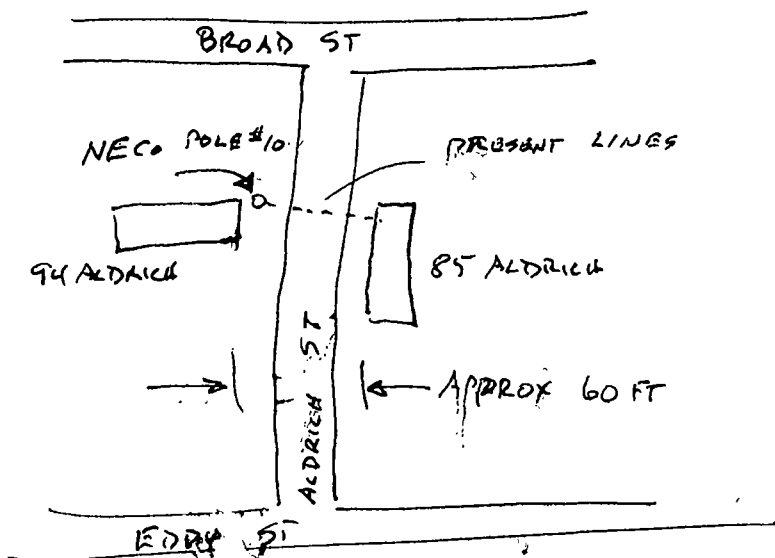
TO THE HONORABLE CITY COUNCIL OF THE CITY OF PROVIDENCE:

The undersigned respectfully petitions your honorable body

Metallurgical Solutions, Inc (MSI) has been located at 85 Aldrich St Prov 02905 for about 5 years. We are presently getting ready to move our office and laboratory across the street to 94 Aldrich.

We would like to run three phone lines across the street to connect our plant to our office. (The wires carry the designation (2) CAT5 data lines for computer and (1) CAT 3 voice lines for our phone system.) There is presently a pole just outside 94 Aldrich with power lines that run directly to 85 Aldrich. Forms have been filed with both Bell Atlantic and Narragansett Elect. This request is being filed to obtain easement from the City.

John J. Jones  
Pres.



IN CITY COUNCIL  
APR 15 1999  
FIRST READING  
REFERRED TO COMMITTEE ON  
CITY PROPERTY  
Michael R. Clement CLERK

THE COMMITTEE ON  
City Property  
Recommends  
Barbara A. Cairer Clerk  
4/27/99  
Transfer to  
Public  
Works Committee  
APR 7 10 01 AM '99  
DEPT. OF CLERK  
PROVIDENCE, R.I.

THE COMMITTEE ON  
PUBLIC WORKS  
Approves Passage of  
The Within Resolution  
Barbara A. Cairer Clerk  
5/17/99

From the Clerk's Desk



Rhode Island

## Department of City Clerk

### MEMORANDUM

DATE: April 28, 1999

TO: Ferdinand Ihenacho, Director of Public Works

SUBJECT: **PETITION OF JOHN J. O'MEARA, PRESIDENT METALLURGICAL SOLUTIONS, INC., REQUESTING PERMISSION OF AN EASEMENT TO RUN THREE TELEPHONE LINES FROM THEIR BUSINESS LOCATED AT 85 ALDRICH STREET ACROSS THE STREET TO THEIR NEW LOCATION AT 94 ALDRICH STREET FOR COMPUTER AND TELEPHONE USAGE AT THEIR PLANT.**

CONSIDERED BY: Councilman Robert M. Clarkin, Chairman, Committee on Public Works

DISPOSITION: The accompanying petition is referred to you for study, report and recommendation and report back in writing to the above-named committee as soon as practical.

*Barbara A. Carver*  
Deputy City Clerk

Ferdinand C. Ithenacho, P.E.

Director



VINCENT A. CIANCI, JR.

Mayor

## Department of Public Works

*"Building Pride In Providence"*

May 21, 1999

Councilman Robert M. Clarkin  
Chairman of the Public Works Committee  
Prov. City Council -- City Hall  
Providence, R.I. 02903

Re: Proposed Aerial Easement  
Aldrich St.  
To Run Three (3) Telephone Aerial Lines

Dear Councilman Clarkin:

This department has no objection to the placement of three (3) aerial telephone lines across Aldrich St., from # 85 Aldrich to #94 Aldrich, as shown on the accompanying plan, entitled "Providence, R.I., P.W. Dept. - Engineering Office, Street Line Section, Plan No. 064632, Date: May 19, 1999".

Proposed aerial easement across Aldrich St. is shown as shaded area, designated as A-B-C-D-A, on the accompanying plan. Total Square Footage is 500.00Ft. Lot numbers for this proposed aerial easement were taken from City of Providence, Assessor's Plat #57.

If we can further assist in this regard, please advise.

Very truly yours,

A handwritten signature in dark ink, appearing to read "F. Ithenacho", is written over a series of horizontal lines.

Ferdinand C. Ithenacho, P.E.  
Director

FCI CC: G.F.  
M. Clement-City Clerk  
J.D'Amico, Esq.  
JTM  
JLC  
SZ

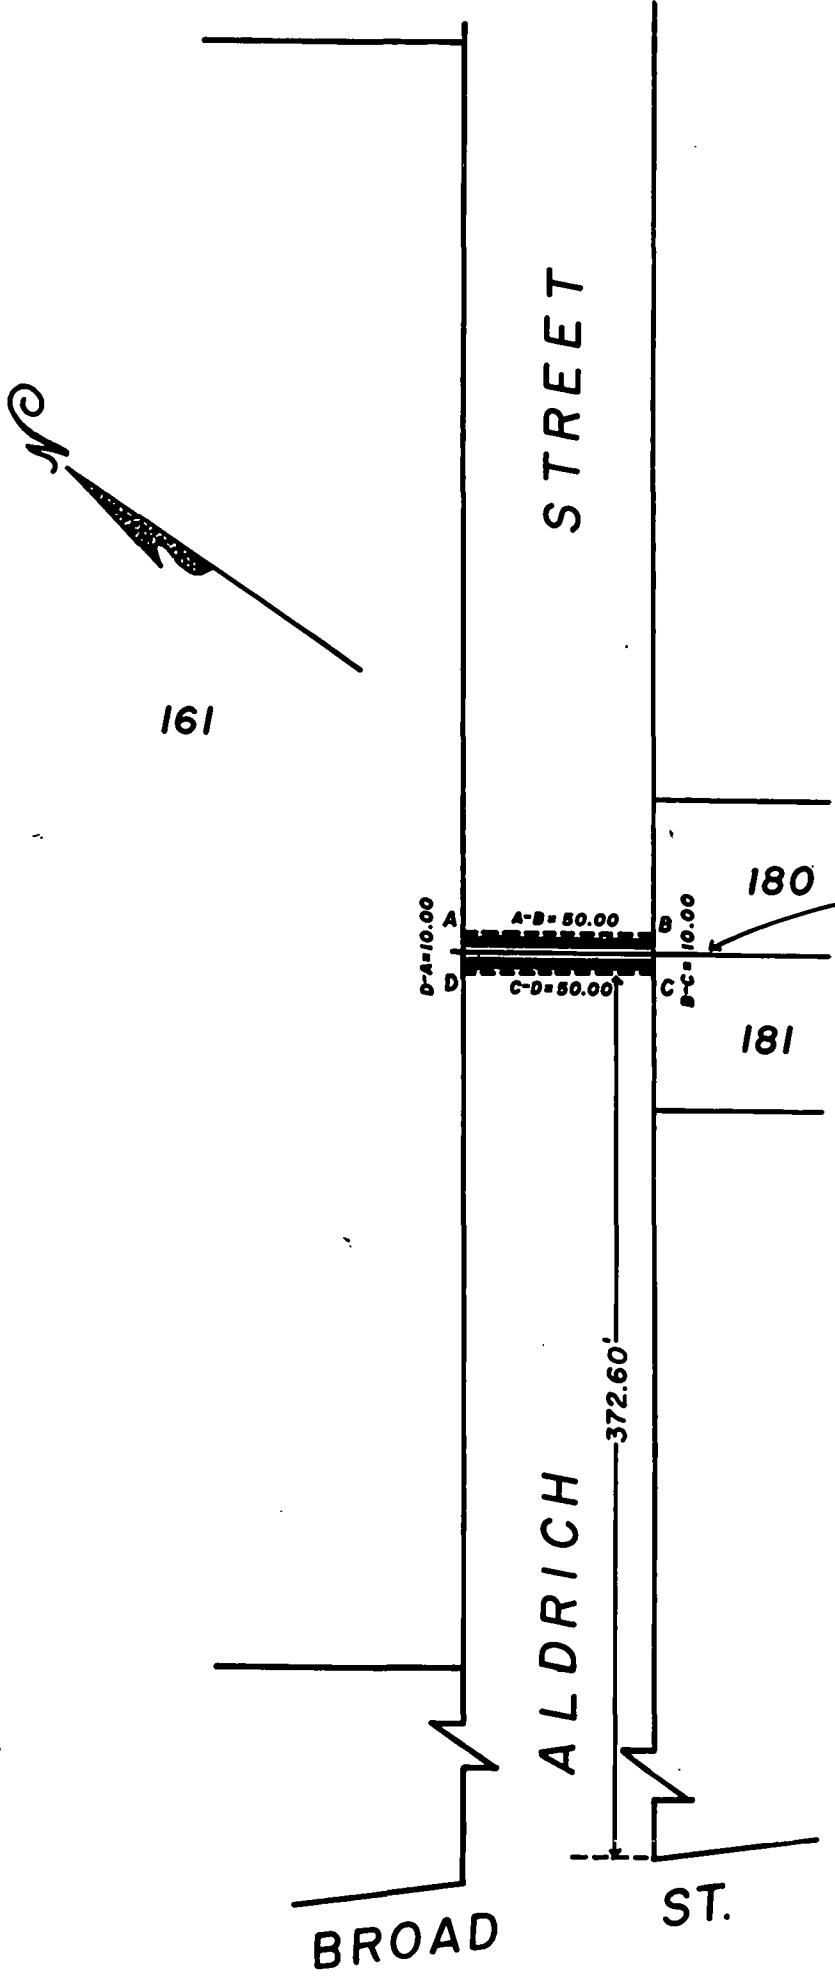
\*NOTE THIS IS NOT A ROAD OPENING PERMIT. CONTACT ENGINEERING DIVISION AT 467-7950 EXT. 24/25 FOR A PERMIT, UPON CITY COUNCIL APPROVAL.

700 Allens Avenue • Providence, Rhode Island 02905

(401) 467-7950 (Voice) • 751-0203 (TDD) • 941-2567 (Facsimile)



PROVIDENCE, R. I.  
P. W. DEPT. - ENGINEERING OFFICE  
STREET LINE SECTION  
Plan No. 064632  
Date May 19, 1999



(3) Proposed Telephone Lines  
from 85 Aldrich St. to  
94 Aldrich St.

NOTES: Shaded area (A-B-C-D-A) indicates  
proposed aerial easement.  
Total square footage = 500.00.'

Lot numbers taken from A.P. 57

CITY OF PROVIDENCE, R. I.  
Public Works Dept. - Engineering Office  
Showing Proposed aerial easement  
on Aldrich St.  
Drawn by A. Zisiades Checked by S.T. [signature]  
Scale 1" = 50' Date 5/20/99  
Corrected [signature] Associate Engr.  
Approved [signature] CHIEF ENGINEER

City of Providence



Rhode Island

Department of City Clerk

MEMORANDUM

APR 28 1999  
FILED  
DIRECTOR OF PUBLIC WORKS

DATE: April 28, 1999

TO: Ferdinand Ihenacho, Director of Public Works

SUBJECT: PETITION OF JOHN J. O'MEARA, PRESIDENT  
METALLURGICAL SOLUTIONS, INC., REQUESTING  
PERMISSION OF AN EASEMENT TO RUN THREE  
TELEPHONE LINES FROM THEIR BUSINESS LOCATED  
AT 85 ALDRICH STREET ACROSS THE STREET TO  
THEIR NEW LOCATION AT 94 ALDRICH STREET FOR  
COMPUTER AND TELEPHONE USAGE AT THEIR  
PLANT.

CONSIDERED BY: Councilman Robert M. Clarkin, Chairman, Committee  
on Public Works

DISPOSITION: The accompanying petition is referred to you for  
study, report and recommendation and report back in  
writing to the above-named committee as soon as  
practical.

*Barbara A. Carver*  
Deputy City Clerk

## PETITION TO THE CITY COUNCIL

TO THE HONORABLE CITY COUNCIL OF THE CITY OF PROVIDENCE:

The undersigned respectfully petitions your honorable body

Metallurgical Solutions, Inc (MSI) has been located at 85 Aldrich St Prov 02905 for about 5 years. We are presently getting ready to move our office and laboratory across the street to 94 Aldrich.

We would like to run three phone lines across the street to connect our plant to our office. (The wires carry the designations (2) CAT 5 data lines for computer and (1) CAT 3 voice lines for our phone system.) There is presently a pole just outside 94 Aldrich with power lines that run directly to 85 Aldrich. Forms have been filed with both Bell Atlantic and Narragansett Elect. This request is being filed to obtain easement from the City.

John J. Meara  
Pres.

John J. Meara

941-2100

