

THE CITY OF PROVIDENCE
STATE OF RHODE ISLAND AND PROVIDENCE PLANTATIONS

RESOLUTION OF THE CITY COUNCIL

No. 429

Approved September 9, 1976

RESOLVED, that His Honor the Mayor is authorized to execute a lease with Caruso's Continental Restaurant, Providence, of a portion of Lot 322, as set out and delineated on City Assessor's Plat 62, and on accompanying Plan entitled, "Providence, R.I., P. W. Dept. - Engineering Office - City Property Section, Plan No. 063979, Date, August 27, 1976, at an annual fee of One Thousand (\$1,000.00) Dollars, for a term of five (5) years, with an option to renew for an additional period of five (5) years, at a fee to be negotiated for the additional period, and

BE IT FURTHER RESOLVED, that the said lease contain such other terms and conditions as His Honor the Mayor and the Acting City Solicitor may deem in the best interests of the City of Providence.

IN CITY COUNCIL
SEP 2 1976
READ AND PASSED

Ralph Fagnano ACTING
PRES.
Vincent Cooper
CLEK

APPROVED
Vincent Cooper
MAYOR

SEP. 9 1976

THE COMMITTEE ON

City Property

Approves Passage of
The Within Resolution

Verment Respon

Aug 10, 1974

Clark

APPROVED


BY OR

PHI - 1219

PROVIDENCE, R. I.
 P. W. DEPT. - ENGINEERING OFFICE
 CITY PROPERTY SECTION
 Plan No. 063979
 Date August 27, 1976

Note:

Cross-Hatched Area (A-B-C-D-E-F-G-H-A) Indicates Proposed Lease.

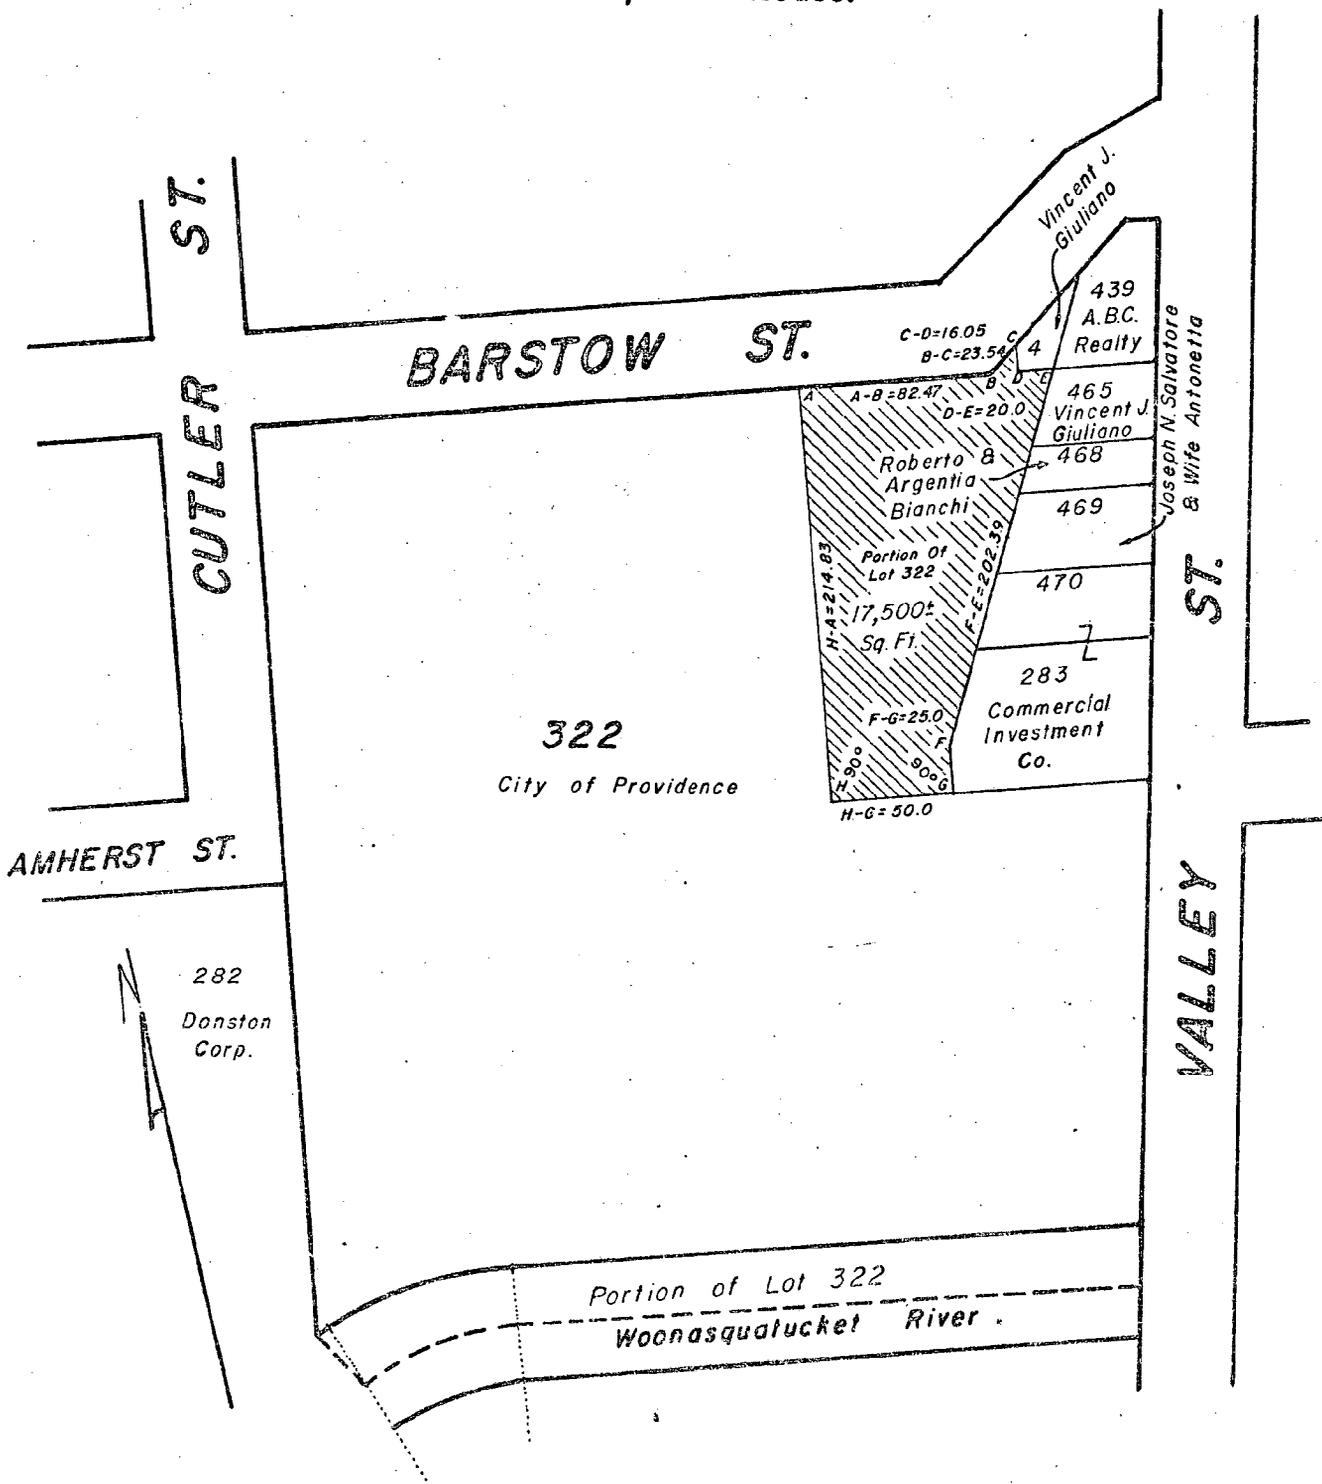

CITY OF PROVIDENCE, R. I.
 Public Works Dept. - Engineering Office
 Showing Proposed Lease
 Drawn by J.A.M. Checked by A.J.P.
 Scale 1"=100' Date 8-27-76
 Corrected by [Signature] Associate Engr.
 Approved [Signature] JAMES W. WILSON

Lot Numbers From Assessor's Plat 62

September 20, 1976

Robert F. McDonald, Esquire
134 Francis Street
Providence, Rhode Island 02903

Dear Mr. McDonald,

Accompanying is duly certified copy of Resolution of the City Council No. 429, Approved September 9, 1976 authorizing a lease of a portion of lot 322 on City Assessor's plat 62.

Acting City Solicitor Ronald H. Glantz has been furnished a copy of the said resolution. Accordingly, I suggest you communicate with him concerning the subject matter.

Sincerely,

Vincent Vespia,
City Clerk of Providence.

VV/jma
Enclosure