

# RESOLUTION OF THE CITY COUNCIL

No. 606

Approved December 13, 1973

THE CITY CLERK  
Abigail Brown  
SHERIFF ROBERT  
THE MAYOR  
CITY

RESOLVED, DECREED AND ORDERED:

That the following named highway shown as a crosshatched area on the accompanying plan entitled "Providence, Rhode Island, Department of Public Works-Engineering Office, Street Line Section Map No. 063545, Dated: February 23, 1972,"

viz:

Durfee Street from the westerly line of Bridgham Street to the easterly line of Hammond Street having ceased to be useful to the public and the same is abandoned as a public highway and the damage to the abutters is appraised at nothing and so awarded, and it is further

ORDERED, That the Director of Public Works, be and he is hereby directed to cause a sign to be placed on the above-named highway abandoned as aforesaid, having thereon the words "Not a Public Highway," and it is further

ORDERED, That after the entry of this order or decree the City Clerk shall cause a notice thereof to be published in a newspaper published in the County of Providence at least once each week for three successive weeks and a further and personal notice shall be served by the City Sergeant upon every owner of land abutting the above-named highway which has been abandoned, who is known to reside within this State.

IN CITY COUNCIL  
DEC 6 1973

READ AND PASSED

*Robert J. Whitton*  
PRES.

*Vincent Vespa*  
CLERK

APPROVED

MAYOR

*Joseph A. Corley Jr.*  
DEC 13 1973

CITY OF PROVIDENCE  
STATE OF RHODE ISLAND AND PROVIDENCE PLANTATIONS

PETITION TO THE CITY COUNCIL

TO THE HONORABLE CITY COUNCIL OF THE CITY OF PROVIDENCE:


*The undersigned respectfully petitions your honorable body*

That the following named highway shown as a crosshatched area on the accompanying plan, entitled "Providence, Rhode Island, Department of Public Works-Engineering Office, Street Line Section Map No. 063545, Dated: February 23, 1972,"

viz:

Durfee Street from the westerly line of Bridgham Street to the easterly line of Hammond Street has ceased to be useful to the public and the same is proposed to be abandoned.

PROVIDENCE REDEVELOPMENT AGENCY  
By

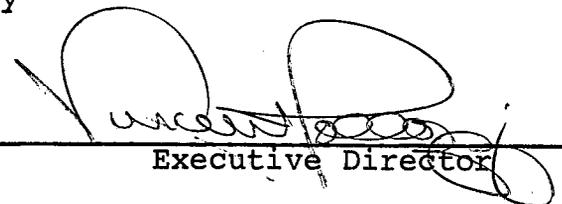  
Executive Director

112 Bridgham Street  
By

\_\_\_\_\_  
Owner

56 Hammond Street  
By

\_\_\_\_\_  
Owner

IN CITY COUNCIL  
RECEIVED  
FEB 23 1972  
CITY ENGINEER  
PUBLIC WORKS

THE CITY OF PROVIDENCE

CITY SERGEANT'S OFFICE

**THIS IS TO CERTIFY**, That I have caused the notice, of which a true copy is hereto annexed, to be served upon the following named persons, by handing to each of said persons, or by leaving at their last and usual place of abode in this State a true copy of said notice, to wit: **DURFEE STREET, FROM THE WESTERLY LINE OF BRIDGHAM STREET TO THE EASTERLY LINE OF HAMMOND STREET.**

<u>PLAT</u>	<u>LOT</u>	<u>NAME AND ADDRESS</u>
32	469	Providence Health Centers, Inc. c/o Manuel Martinez 220 Thurbers Avenue
"	161	" " "
"	446	" " "
"	447	" " "
"	298	William C. Meyers & Wf. Rita A. 201 Bellman Avenue Warwick, Rhode Island

Councilman Lorenzo and Councilman DeVito

Date May 14-73


*Raymond DeVito*  
*City Sergeant*

This is to certify that I have caused a true copy of the attached Resolution to be served upon the above named person, firms, and/or corporations, as the case may be, by handing to each said person, firm, and/or corporation, as the case may be, or by leaving at their last usual place of abode in this State a true copy.

Date \_\_\_\_\_

\_\_\_\_\_  
\_\_\_\_\_

PROVIDENCE, R. I.  
 P. W. DEPT. - ENGINEERING OFFICE  
 STREET LINE SECTION  
 Plan No 063545  
 Date February 23, 1972

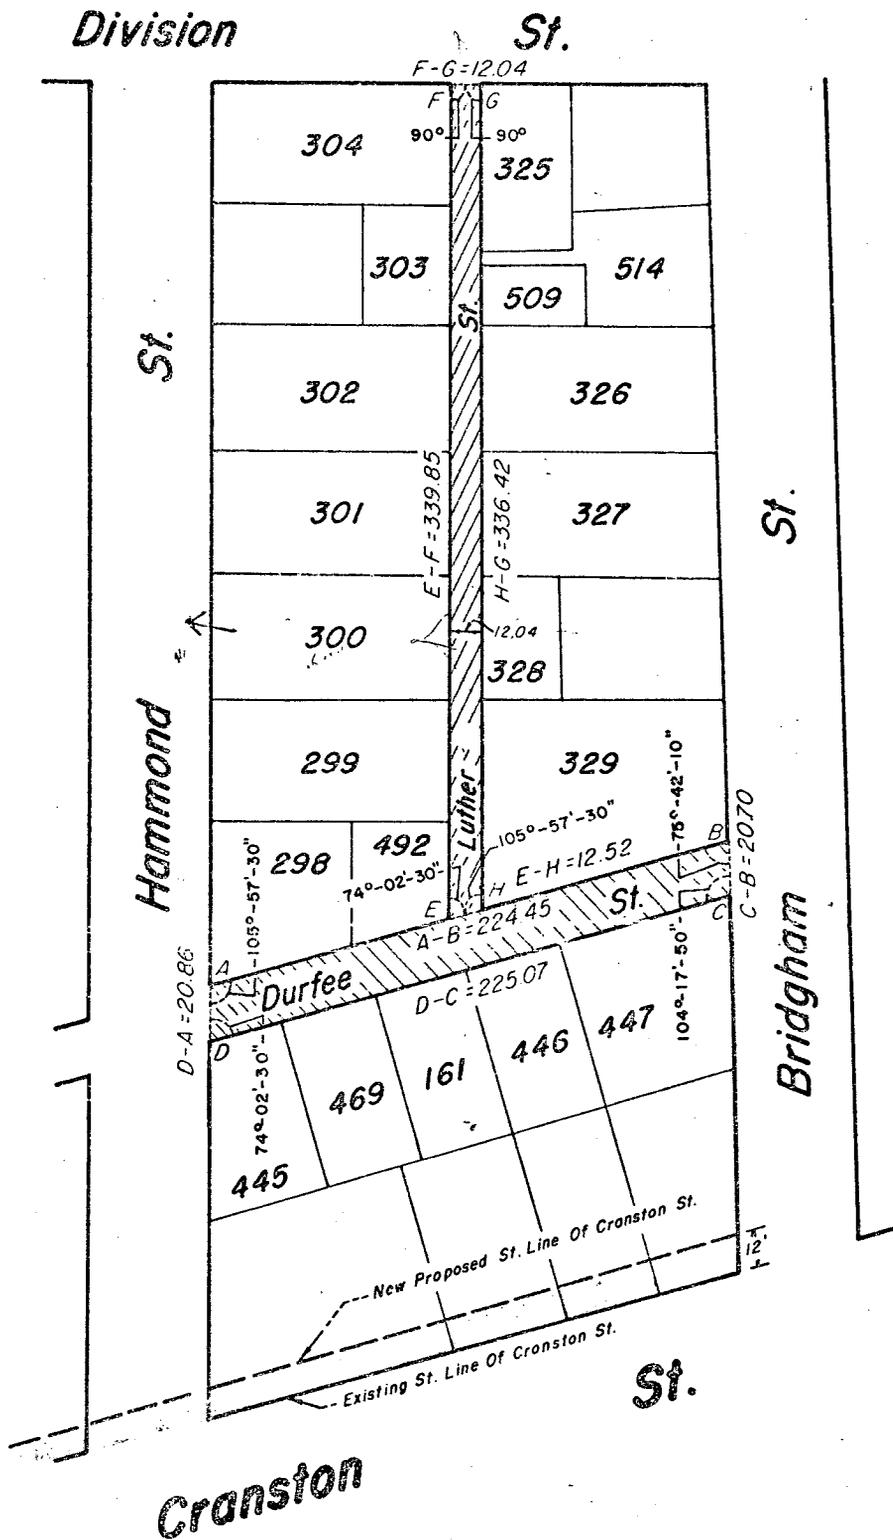

**Notes:**

Cross-hatched Areas Indicate  
 Proposed Abandonment.

Shaded Area Indicates Proposed  
 Future Widening.

Lot Numbers From Assessor's Plat 32

CITY OF PROVIDENCE, R. I.  
 Public Works Dept. - Engineering Office  
 Showing Proposed Abandonments Indicated...  
 ...By Cross-hatched Area.  
 Drawn by *Petruska* Checked by *E.A.K.*  
 Scale 1" = 80' Date Feb. 23, 1972  
 Correct *[Signature]* Associate Engr.  
 Approved *[Signature]* CHIEF ENGINEER