

THE CITY OF PROVIDENCE
STATE OF RHODE ISLAND AND PROVIDENCE PLANTATIONS



RESOLUTION OF THE CITY COUNCIL


No. 207

Approved May 9, 1990

RESOLVED, DECREED AND ORDERED, That the created right-of-way's within the Silver Spring Industrial Park in the City of Providence, County of Providence, State of Rhode Island be named the following. The roadway running north to south be named Royal Little Drive and the roadway running east to west be named Felix Mirando Way as per the attached map.

IN CITY COUNCIL
MAY 3
READ AND PASSED

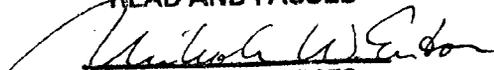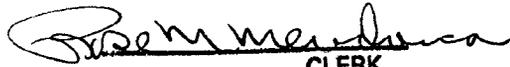
PRES.

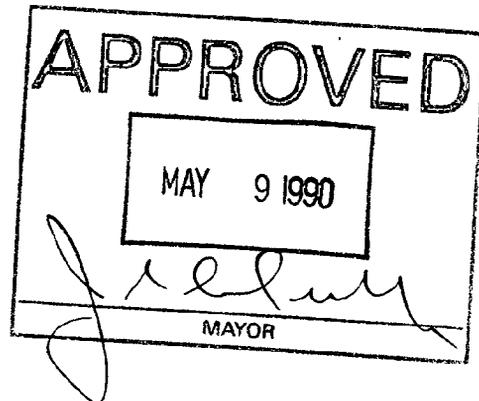CLERK



FILED

APR 26 2 32 PM '90


DEPT. OF CITY CLERK
PROVIDENCE, R.I.

**THE COMMITTEE ON
URBAN REDEVELOPMENT
URBAN & PLANNING**

**Approves Passage of
The Within Resolution**

Rosemary Clark
Clark Chairman

April 24, 1990

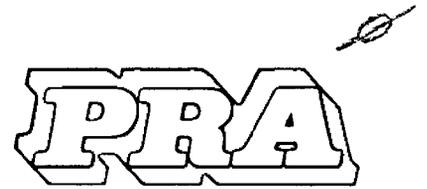

EDMUND M. MAURO, JR.

Chairman

JOSEPH R. ESPOSITO, JR.

Vice Chairman

LESLIE A. GARDNER

STEPHEN R. LEWINSTEIN

ALBERT E. CARRINGTON

JOHN H. ROLLINS

DAVID G. DILLON

THOMAS V. MOSES, ESQ.

Executive Director

JOHN F. PALMIERI

Secretary

MAYOR JOSEPH R. PAOLINO, JR.

Ex-Officio

PROVIDENCE REDEVELOPMENT AGENCY

January 31, 1990

Councilman James Petrosinelli, Chairman
Committee on Public Works
City Hall
Providence, RI 02903

Re: Silver Spring Industrial Park

Dear Councilman:

The Providence Redevelopment Agency has, as you know, developed the Silver Spring Industrial Park. In doing so, it has created two streets which must be assigned names.

In as much as the Providence Redevelopment Agency has sold two parcels and one building has already been constructed, it becomes necessary that the Council act as expeditiously as possible in naming these streets. The Agency has voted to recommend to the Honorable Council two names. The entrance street which runs east to west would be called Felix Mirando Way, and the other street which runs north to south would be called Royal Little Drive. Enclosed please find map.

Should you have any questions concerning this matter please call me.

Sincerely,

Thomas V. Moses, Esq.
Executive Director

TVM/c
enc.

FILED

FEB 2 10 23 AM '90

DEPT. OF SOCIAL SERVICES
PROVIDENCE, R.I.

PLAN OF SURVEY IN PROVIDENCE, R.I.
SILVER SPRING INDUSTRIAL PARK


FELIX MIRANDO WAY

 COMMITTED BY AGENCY

PREPARED BY
SPRALBY ENGINEERING, INC.
AUGUST, 1965

SCALE: 1" = 100'

REVISED SEPTEMBER 9, 1965 - SHOWS REVISIONS
ISSUED DECEMBER 8, 1965 - CALLED FOR EVIDENCE
REVISED JUNE 3, 1967 - SHOWING PARCELS C-1 AND C-2

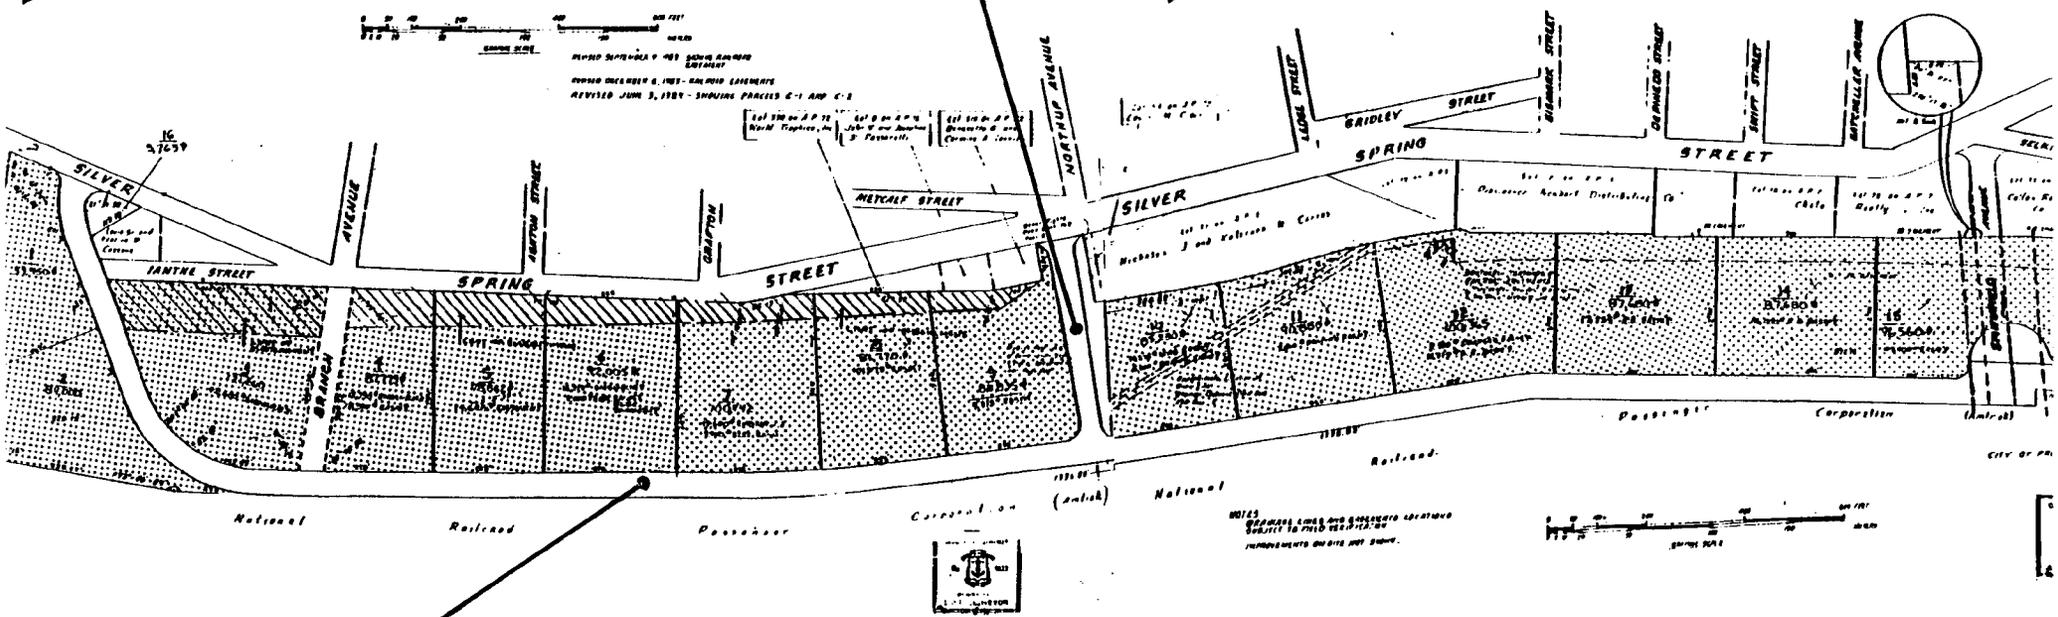

ROYAL LITTLE DRIVE

NOTES
DIMENSIONS SHOWN AND SUGGESTED ADJUSTMENTS
SUBJECT TO FIELD VERIFICATION

SCALE: 1" = 100'





PROVIDENCE REDEVELOPMENT AGENCY

Councilman James Petrosinelli, Chairman
Committee on Public Works
City Hall
Providence, Rhode Island 02903

44 WASHINGTON STREET • PROVIDENCE • R.I. 02903

PROVIDENCE, R.I.
FEB 2 9 21 AM '90
FEB 2 1990

City of Providence



Rhode Island

Department of City Clerk

MEMORANDUM

DATE: February 23, 1990

TO: Colonel Walter J. Clark, Police Chief and Michael F. Moise, Fire Chief

SUBJECT: NAMING OF STREET - FELIX MIRANDOWAY AND ROYAL LITTLE DRIVE

CONSIDERED BY: Committee on Urban Redevelopment, Renewal and Planning

DISPOSITION: Attached are copies of the subject matter for your study and report back in writing to the above-named Committee, as soon as practical.

Also review the attached letters, as they are self-explanatory.

cc: Commissioner of Public Safety, Partington

*Michael R. Clement
First Deputy City Clerk*

Rose M. Mendonca
City Clerk

Clerk of Council

Clerk of Committees



Michael R. Clement
First Deputy

Jean M. Angelone
Second Deputy

DEPARTMENT OF CITY CLERK
CITY HALL

February 23, 1990

Mr. Wallace Kido
General Manager/Postmaster
24 Corliss Street
Providence, RI 02904

Dear Mr. Kido:

I have been requested by Councilwoman Josephine DiRuzzo as Chairwoman of the Committee on Urban Redevelopment, Renewal and Planning, to forward to you the attached Resolution now pending before said Committee.

It is also requested that you review the attached matter and report your findings and recommendations to the above-named Committee as soon as practical because the Committee would like to expedite this matter in an orderly fashion.

Very truly yours,

Handwritten signature of Michael R. Clement in cursive script.
Michael R. Clement
First Deputy City Clerk

MRC/cbs
Enclosure (Felix Mirandoway)
(Royal Little Drive)

MEMORANDUM

DATE : April 26, 1990
TO : Rose Mendonca, City Clerk
THRU : Thomas F. O'Connor, Jr., Associate Director
Project Management & Construction
FROM : William G. Floriani, Assistant Director
Project Management & Construction
RE : Silver Spring Industrial Park

Transmitted herewith is an original and fifteen (15) copies of a proposed resolution naming the roadway running north to south Royal Little Drive and the roadway running east to west Felix Mirando Way within the Silver Spring Industrial Park.

Attachment

cc: Mike Clement, Deputy City Clerk



**United States
Postal Service**

March 12, 1990

Councilwoman Josephine DiRuzzo
Chairwoman, Urban Redevelopment
Renewal and Planning Committee
Providence City Hall
25 Dorrance Street
Providence, RI 02903-1739

Dear Councilwoman DiRuzzo:

This letter will serve to respond to your February 23, 1990 letter regarding the proposed resolution to assign Felix Mirando Way and Royal Little Drive to the new streets in the Silver Spring Industrial Park.

As this is a newly developed area and the proposed names do not conflict with any other names within the City of Providence, we recommend approval of this resolution.

I would like to express my appreciation for your notifying the Postal Service of the proposed resolutions for the city, and I hope our input is of assistance to you and the City Council in making a decision. If it would be beneficial, we would be more than willing to sit down to discuss this or any other address issues with you or members of your committee.

Sincerely,


A handwritten signature in cursive script that reads "Wallace Kido".

Wallace Kido
General Manager/Postmaster
Providence Division
24 Corliss Street
Providence, RI 02904-9998

UNITED STATES POSTAL SERVICE
ADDRESS INFORMATION SYSTEMS
P.O. BOX 9345
PROVIDENCE, RI 02940-9345


OFFICIAL BUSINESS

EP189

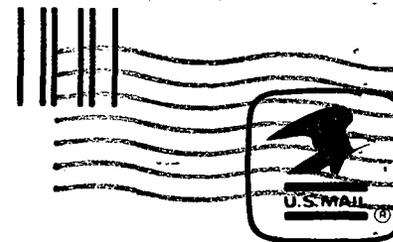


PENALTY FOR PRIVATE
USE TO AVOID PAYMENT
OF POSTAGE, \$300

COUNCILWOMAN JOSEPHINE DIRUZZO
CHAIRWOMAN, RUBAN REDEVELOPMENT
RENEWAL AND PLANNING COMMITTEE
PROVIDENCE CITY HALL
25 DORRANCE STREET
PROVIDENCE RI 02903-1739

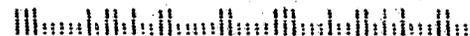

PLAN OF SURVEY IN PROVIDENCE, R.I.
FOR
SILVER SPRING INDUSTRIAL PARK


PREPARED BY
STANLEY ENGINEERING, INC.
SCALE: 1" = 100'
AUGUST, 1969

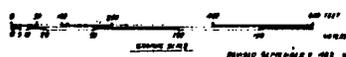

REVISED SEPTEMBER 4, 1969 - SHOWING EASEMENTS
REVISED DECEMBER 8, 1969 - SHOWING EASEMENTS
REVISED JUNE 3, 1969 - SHOWING PARCELS E-1 AND E-2

FELIX MIRANDO WAY

COMMITTED BY AGENCY

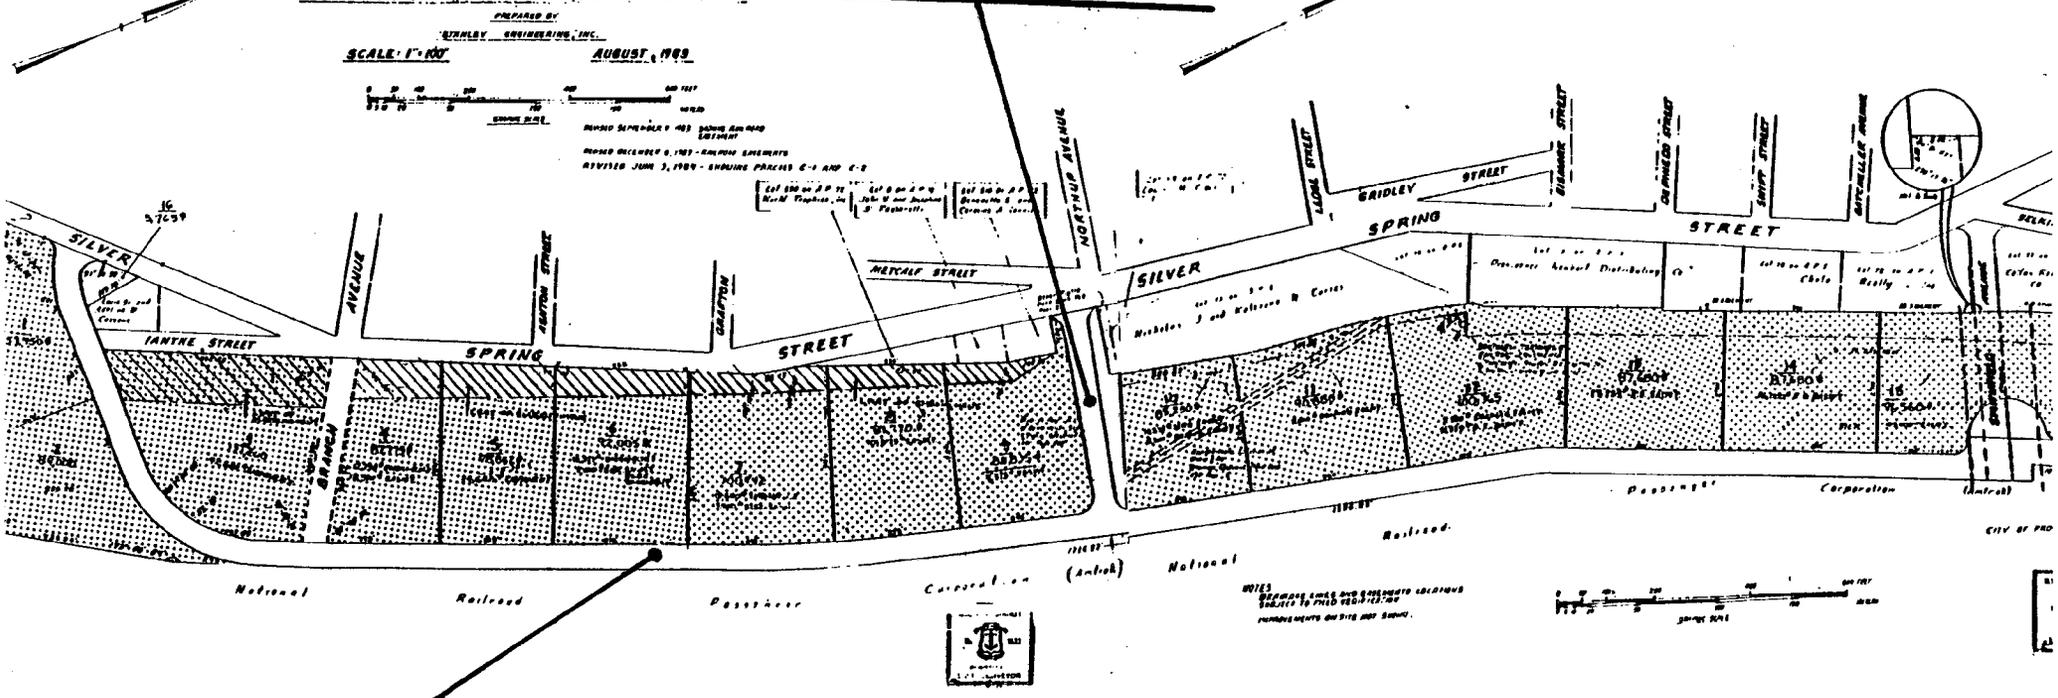

ROYAL LITTLE DRIVE



NOTES:
1. ALL DIMENSIONS AND EASEMENTS SHOWN
HEREIN TO FIELD CONDITIONS.
2. DIMENSIONS ON SITE MAY VARY.



EDMUND M. MAURO, JR.
Chairman
JOSEPH R. ESPOSITO, JR.
Vice Chairman
LESLIE A. GARDNER
STEPHEN R. LEWINSTEIN
ALBERT E. CARRINGTON
JOHN H. ROLLINS
DAVID G. DILLON
THOMAS V. MOSES, ESQ.
Executive Director
JOHN F. PALMIERI
Secretary
MAYOR JOSEPH R. PAOLINO, JR.
Ex-Officio



PROVIDENCE REDEVELOPMENT AGENCY

January 31, 1990

Councilman James Petrosinelli, Chairman
Committee on Public Works
City Hall
Providence, RI 02903


Re: Silver Spring Industrial Park

Dear Councilman:

The Providence Redevelopment Agency has, as you know, developed the Silver Spring Industrial Park. In doing so, it has created two streets which must be assigned names.

In as much as the Providence Redevelopment Agency has sold two parcels and one building has already been constructed, it becomes necessary that the Council act as expeditiously as possible in naming these streets. The Agency has voted to recommend to the Honorable Council two names. The entrance street which runs east to west would be called Felix Mirando Way, and the other street which runs north to south would be called Royal Little Drive. Enclosed please find map.

Should you have any questions concerning this matter please call me.

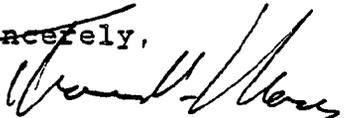Sincerely,

Thomas V. Moses, Esq.
Executive Director

TVM/c
enc.