

THE CITY OF PROVIDENCE
STATE OF RHODE ISLAND AND PROVIDENCE PLANTATIONS

RESOLUTION OF THE CITY COUNCIL

No. 603

Approved November 27, 1976

NOV 27 1976
CITY CLERK

RESOLVED, that the Committee on City Property is requested to recommend the acceptance, for the purpose of establishing a "Tot Lot" recreational facility, from Samuel H. Wilk of Lot 432 and from Anna T. and Dorothy G. Lonergan of Lot 433, severally set out and delineated on City Assessor's Plat 44, as further defined on accompanying plan entitled, "Providence, R.I., P.W. Dept. - Engineering Office, City Forestry Section, Plan No. 063976, Date August 26, 1976; said Lots being located along Congress Avenue, and

BE IT FURTHER RESOLVED, that Resolution of the City Council No. 245, Approved May 21, 1976, is hereby rescinded.

IN CITY COUNCIL

READ AND PASSED

Robert J. Dutton
PRES.
Vincent Vespa
CLERK

APPROVED
Vincent Vespa
MAYOR

NOV 27 1976

IN CITY COUNCIL

OCT 21 1976

FIRST READING

REFERRED TO COMMITTEE ON

CITY PROPERTY

Vincent Vespa
CLERK

*Councilman Gorodetsky,
by Request*

THE COMMITTEE ON

~~RESOLVE~~ CITY PROPERTY


-Approves Passage of
The Within Resolution

Vincent Vespa
Nov. 9, 1976 Clerk

1019

PROVIDENCE, R. I.
 P. U. DEPT. OF ENGINEERING OFFICE
 CITY PLANNING SECTION
 Plan No. 063976
 Date August 26, 1976

Melrose St.

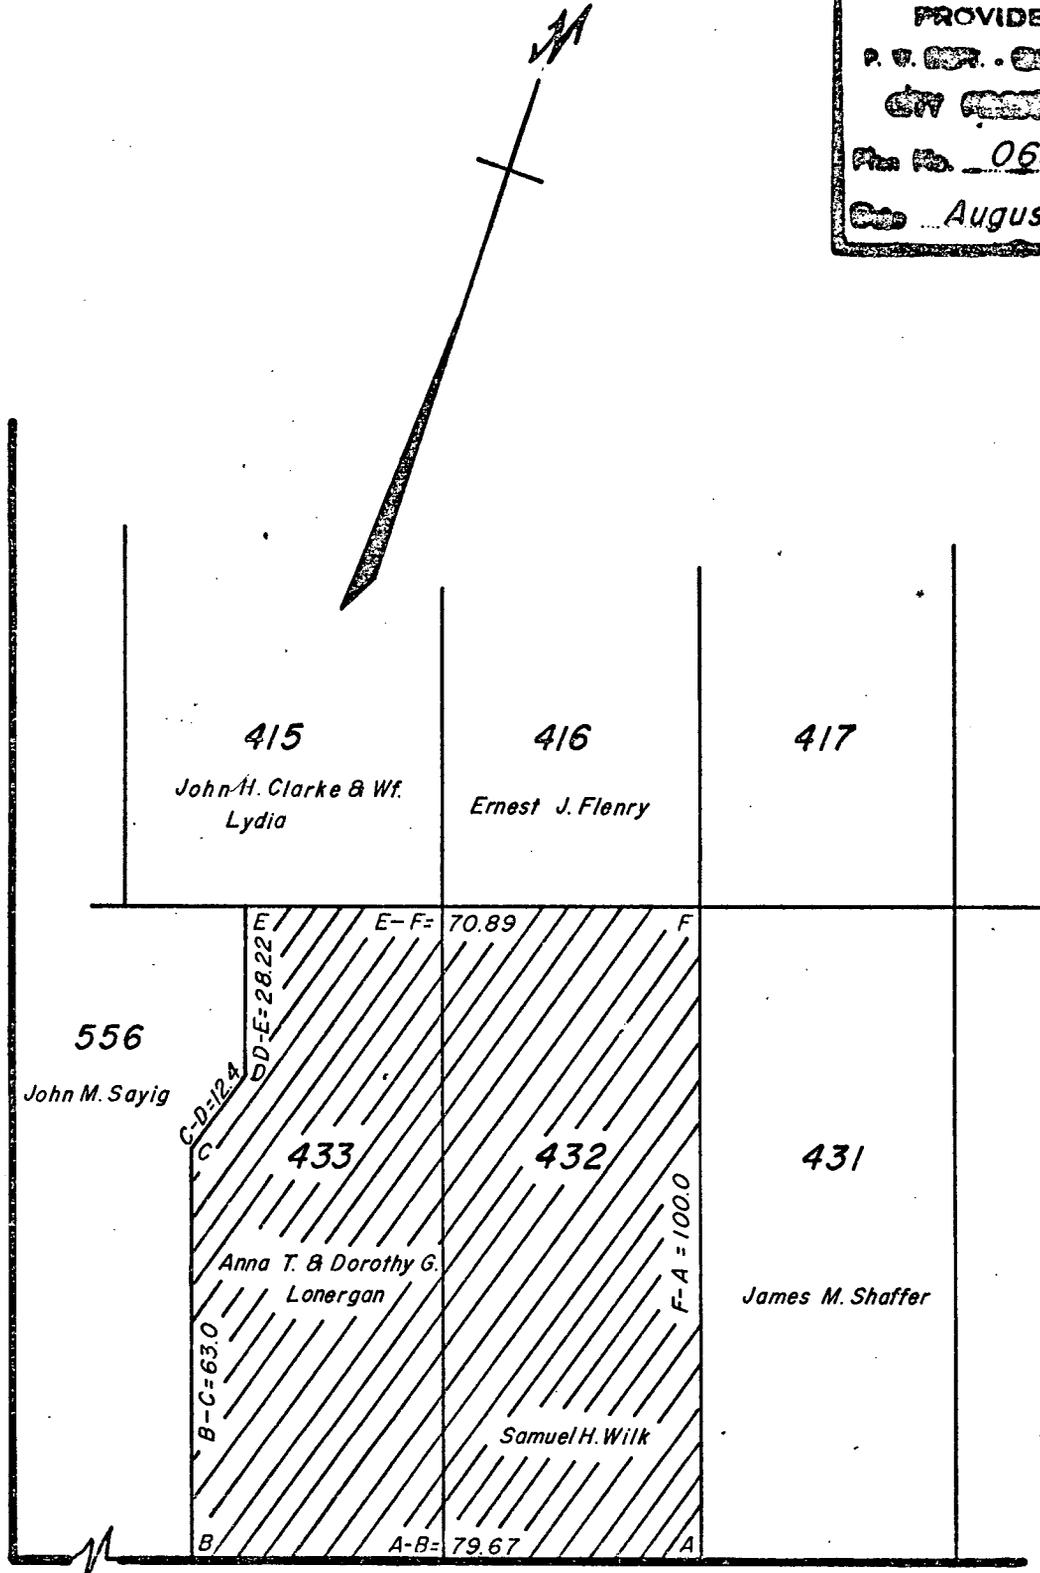

Congress Ave.



Note:
 Cross-Hatched Area (A-B-C-D-E-F-A)
 Indicates Proposed Tot Lot.
 Area Contains 7,369 Sq. Ft.

CITY OF PROVIDENCE, R. I.
 Public Works Dept - Engineering Office
 Showing Proposed Tot Lot
 Drawn by Petruska... Checked by J.A.M.
 Scale 1" = 30' Date August 26, 1976
 Corrected by [Signature] Associate Engr.
 Approved [Signature] City Engineer

Lot Numbers From Assessor's Plat 49

City of Providence



Rhode Island

Department of City Clerk

MEMORANDUM

DATE: May 19, 1977

TO: Director Kelly - Mayor's Office of Community Development

SUBJECT: CONGRESS AVENUE LOTS

CONSIDERED BY: City Clerk, Vincent Vespia

DISPOSITION: Attached is copy of Resolution No. 603, approved November 27, 1976, relative to establishing a Tot Lot on those Lots recommended for acquisition as incorporated in the said Resolution.

The distribution of the subject Resolution on November 30, 1976, was as follows: City Solicitor; City Assessor; Finance Director; City Controller; City Collector; Director of Public Works; Engineering Department, (R. Quigley and Samuel H. Wilk).

It is my opinion that the subject Resolution, while recommending the acceptance is silent on the acquisition, thereof and appears to require a further step in authorizing the purchase of the subject Lots, nowhere in that Resolution is the City Clerk required to pursue it. Accordingly, I suggest you confer with the Acting City Solicitor if the establishment of the Tot Lot is within your jurisdiction.

~~Regarding the non-related communications received in this Department May 17, 1977, concerning the acceptance of certain properties at O'Connor and Broom Streets and Jillson and O'Connor Streets, at this point, Councilman Johnson, to whom the communications were addressed, did not communicate with me that I might be informed of the subject matters that are pending. Immediately upon this communication with me, I will inform you of our dialogue on those matters.~~

Vincent Vespia
City Clerk