

THE CITY OF PROVIDENCE
STATE OF RHODE ISLAND AND PROVIDENCE PLANTATIONS

RESOLUTION OF THE CITY COUNCIL

No. 476

Approved August 18, 1967

WHEREAS, the Comune Di Carrara, Italy has presented and shipped to the City of Providence, Rhode Island a three panelled marble monument depicting a face of the great navigator Giovanni Da Verrazzano; the ship in which he and his gallant crew sailed from Dieppe, France to the North American Continent into Narragansett Bay in the year of 1524 and a map of the route of that memorable voyage, and

WHEREAS, this manifestation of good will and of cultural exchange between these two Cities is a fitting tribute indeed to he who landed upon the shores of this great State in the early part of the sixteenth century A.D. and who gave to our State its name,

NOW THEREFORE BE IT RESOLVED, That His Honor Joseph A. Doorley, Jr. Mayor of the City of Providence, Rhode Island, in the United States of America and the City Council of the said City, in acknowledging the spirit of this gift from Dottore Filippo Martinelli, Mayor of Comune Di Carrara, on behalf of the citizens of that Town, do, on behalf of the themselves and the citizens of the City of Providence, Rhode Island, accept with most sincere appreciation this outstanding work of art which will henceforth more closely bind the peoples of Carrara and Providence and

BE IT FURTHER RESOLVED, That as a further expression of appreciation of this gift and tribute to the City of Providence, His Honor the Mayor and the Members of the City Council do hereby request the Board of Park Commissioners to authorize the placement of this monument to Giovanni Da Verrazzano upon that City owned park located between South Water Street and South Main Street, as proposed as indicated upon the accompanying plan entitled "Proposed Location Da Verrazzano Monument, City of Providence, August 1966 prepared by Oresto DiSaia, Architect".

RESOLUTION
OF THE
CITY COUNCIL

Councilman Caprio, J. Murphy and Warrell

IN CITY COUNCIL

AUG 16 1967

READ and PASSED

Arnold Boyle.....
President
Richard Caprio.....
Clerk

APPROVED

AUG 18 1967

Joseph A. Doolley Jr.
.....
MAYOR

CITY OF PROVIDENCE

Department of Public Parks

COMMISSIONERS

JOHN R. FLYNN
ROBERT C. LAURELLI
BENJAMIN L. COOK

ROGER WILLIAMS PARK
PROVIDENCE, RHODE ISLAND 02905

RALPH J. HARTMAN
SUPERINTENDENT

November 17, 1967


Mr. Vincent Vespia
City Clerk
City of Providence
Rhode Island

Dear Mr. Vespia:

In reference to your memorandum of November 14 regarding the Giovanni Da Verrazzano Monument.

On behalf of the City of Providence Board of Park Commissioners authorization is hereby granted on the said site of said monument.

Sincerely,

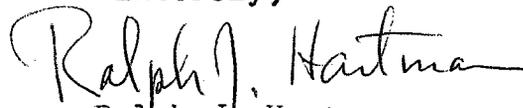

Ralph J. Hartman,
Superintendent

RJH/dt

FILED

Nov 17 3 35 PM '67

DEPT. OF CITY CLERK
PROVIDENCE, R. I.

THE CITY OF PROVIDENCE
STATE OF RHODE ISLAND AND PROVIDENCE PLANTATIONS

RESOLUTION OF THE CITY COUNCIL

No. 477

Approved August 18, 1967

RESOLVED,

That the Mayor be and he is hereby authorized to execute an easement conveying to Knight Farm, Inc., a Rhode Island Corporation, granting it the right to locate, construct and maintain a drainage ditch or drainage pipes in and through a strip of land owned by the City of Providence in Scituate, R. I. for drainage purposes. Said parcel is more particularly described in the Plan attached hereto, prepared by the Water Supply Board and incorporated herein by reference.

IN CITY COUNCIL

AUG 16 1967

READ and PASSED

Russell J. Boyle
President
Vincent P. Pappalardo
Clerk

APPROVED

AUG 18 1967

Joseph A. Dowley
MAYOR

PROVIDENCE

1967

150

RESOLUTION
OF THE
CITY COUNCIL

RESOLUTION authorizing the Mayor to execute an easement to Knight Farm, Inc. granting it the right to locate and construct a drainage ditch or pipes on City land for drainage purposes.

FILED
AUG 10 12 05 PM '67
DEPT. OF CITY CLERK
PROVIDENCE, R.I.

Councilman McNulty and President by request

CITY OF PROVIDENCE, a municipal corporation created by the General Assembly of the State of Rhode Island, hereinafter called the Grantor, in consideration of One Dollar (\$1.00) and other good and valuable consideration to it paid by KNIGHT FARMS, Inc., a corporation organized under the laws of the State of Rhode Island, hereinafter called the Grantee, the receipt whereof is hereby acknowledged, does hereby give, grant, bargain, sell and convey unto said Grantee its successors and assigns an easement for the purpose of locating, constructing, installing and maintaining a drainage ditch or drainage pipes and discharging into said ditch or pipes storm and surplus water - but not sanitary waste or sewage of any kind in or through a strip or parcel of land owned by the Grantor and located in the Town of Scituate bounded and described as follows:

Beginning at a point on the easterly highway line of East Road (Route 116) at Station 461 + 87.42 as shown on Highway Plat No. 249, said point being the intersection of the aforementioned highway line and the centerline of the easement, thence northerly, along the easterly highway line of East Road a distance of eleven and ninety-seven one-hundredths (11.97') feet to a point, thence generally easterly and northeasterly along the arc of a curve having a radius of one hundred forty (140.0') feet and subtended by a central angle of twenty-nine degrees, twenty-one minutes, thirty-two seconds (29°-21'-32") an arc length of seventy-one and seventy-four one-hundredths (71.74') feet to a point of tangency, thence northeasterly along the northerly line of said easement a distance of two hundred eighty-four and fifteen one-hundredths (284.15') feet to a point of curvature, thence northeasterly and easterly along the arc of a curve having a radius of one hundred ten (110.0') feet and subtended by a central angle of fifty-two degrees, twenty-one minutes, thirty-five and three-tenths seconds (52°-21'-35.3") an arc distance of one hundred and fifty-two one-hundredths (100.52') feet to a point on the easterly property-line of the City of Providence and the westerly property line of land belonging to Knight Farms, Inc., thence turning and running southerly along said property line a distance of twenty and sixty-nine one-hundredths (20.69') feet to a point, thence turning and running generally westerly and southwesterly along the arc of a curve having a radius of ninety (90.0') feet and subtended by a central angle of fifty-five degrees, twenty-four minutes and sixteen and six-tenths seconds (55°-24'-16.6") an arc length of eighty-seven and three one-hundredths (87.03') feet to a point of tangency, thence southwesterly along the southerly line of said easement a distance of two hundred eighty-four and fifteen one-hundredths (284.15') feet to a point of curvature, thence generally southwesterly and westerly along the arc of a curve having a radius of one hundred sixty (160.0') feet and subtended by a central angle of thirty-four degrees, ten minutes, forty-nine seconds (34°-10'-49") an arc distance of ninety-five and forty-five one-hundredths (95.45') feet


to a point on the easterly highway line of East Road, thence turning and running northeasterly along said highway line a distance of eleven and sixty-six one hundredths (11.66') feet to the point and place of beginning, the whole being a part of Parcel 48 and Parcel 75 as shown on Sheet A-8 of that plat of lands entitled "City of Providence - Water Supply Board - Plat of Lands in the Towns of Scituate, Foster and Johnston Condemned by the City of Providence for Water Supply Purposes under Chapter 1278 of the Public Laws of 1915 - Prepared by the Water Supply Board - September 30, 1916 and filed in the office of the Town Clerk of Scituate on December 6, 1916, and further delineated on a Plat entitled "City of Providence - Water Supply Board - Basement for Drain in the Town of Scituate", Acc. 7064 dated July 14, 1967 attached hereto and made a part of this deed.

Said Grantee by its acceptance of this deed does hereby for itself, its successors and assigns covenant to and with the Grantor, its successors and assigns that it will not construct or install said ditch or pipes in the aforesaid parcel of land until a plan and profile showing the construction of said ditch or pipe lines shall have been submitted to and approved by the Water Supply Board of the City of Providence or the Chief Engineer thereof, or such other agency of the City of Providence as at the time has control and administration of the Water Department of the City of Providence and said Grantee does further covenant with said Grantor that it will maintain said ditch or pipe lines in good order and repair at all times and at its own expense and that it will not ever construct or erect any building or structure except as aforesaid in the said easement.

IN WITNESS WHEREOF, said City of Providence has caused this instrument to be executed and its corporate seal hereunto affixed by Joseph A. Doorley, Jr., its Mayor, hereunto duly authorized by a resolution adopted by the City Council of the City of Providence.

CITY OF PROVIDENCE


By

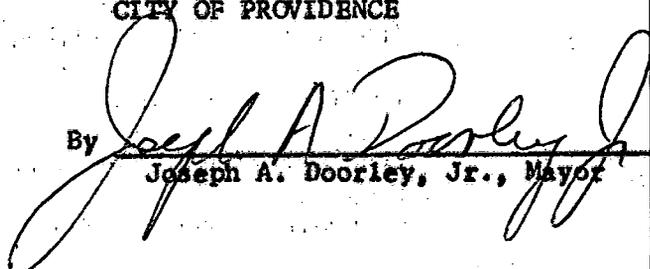
Joseph A. Doorley, Jr., Mayor

State of Rhode Island,
Providence, Sc.

In Providence on the 22nd day of August A. D. 1967 before me personally appeared Joseph A. Doorley, Jr., Mayor of the City of Providence, to me known and known by me to be the party executing the foregoing instrument for and in behalf of said City of Providence, and he acknowledged said instrument, by him executed, to be his free act and deed in said capacity, and the free act and deed of the City of Providence.

Vanuit Vespera
Notary Public
Notary Public

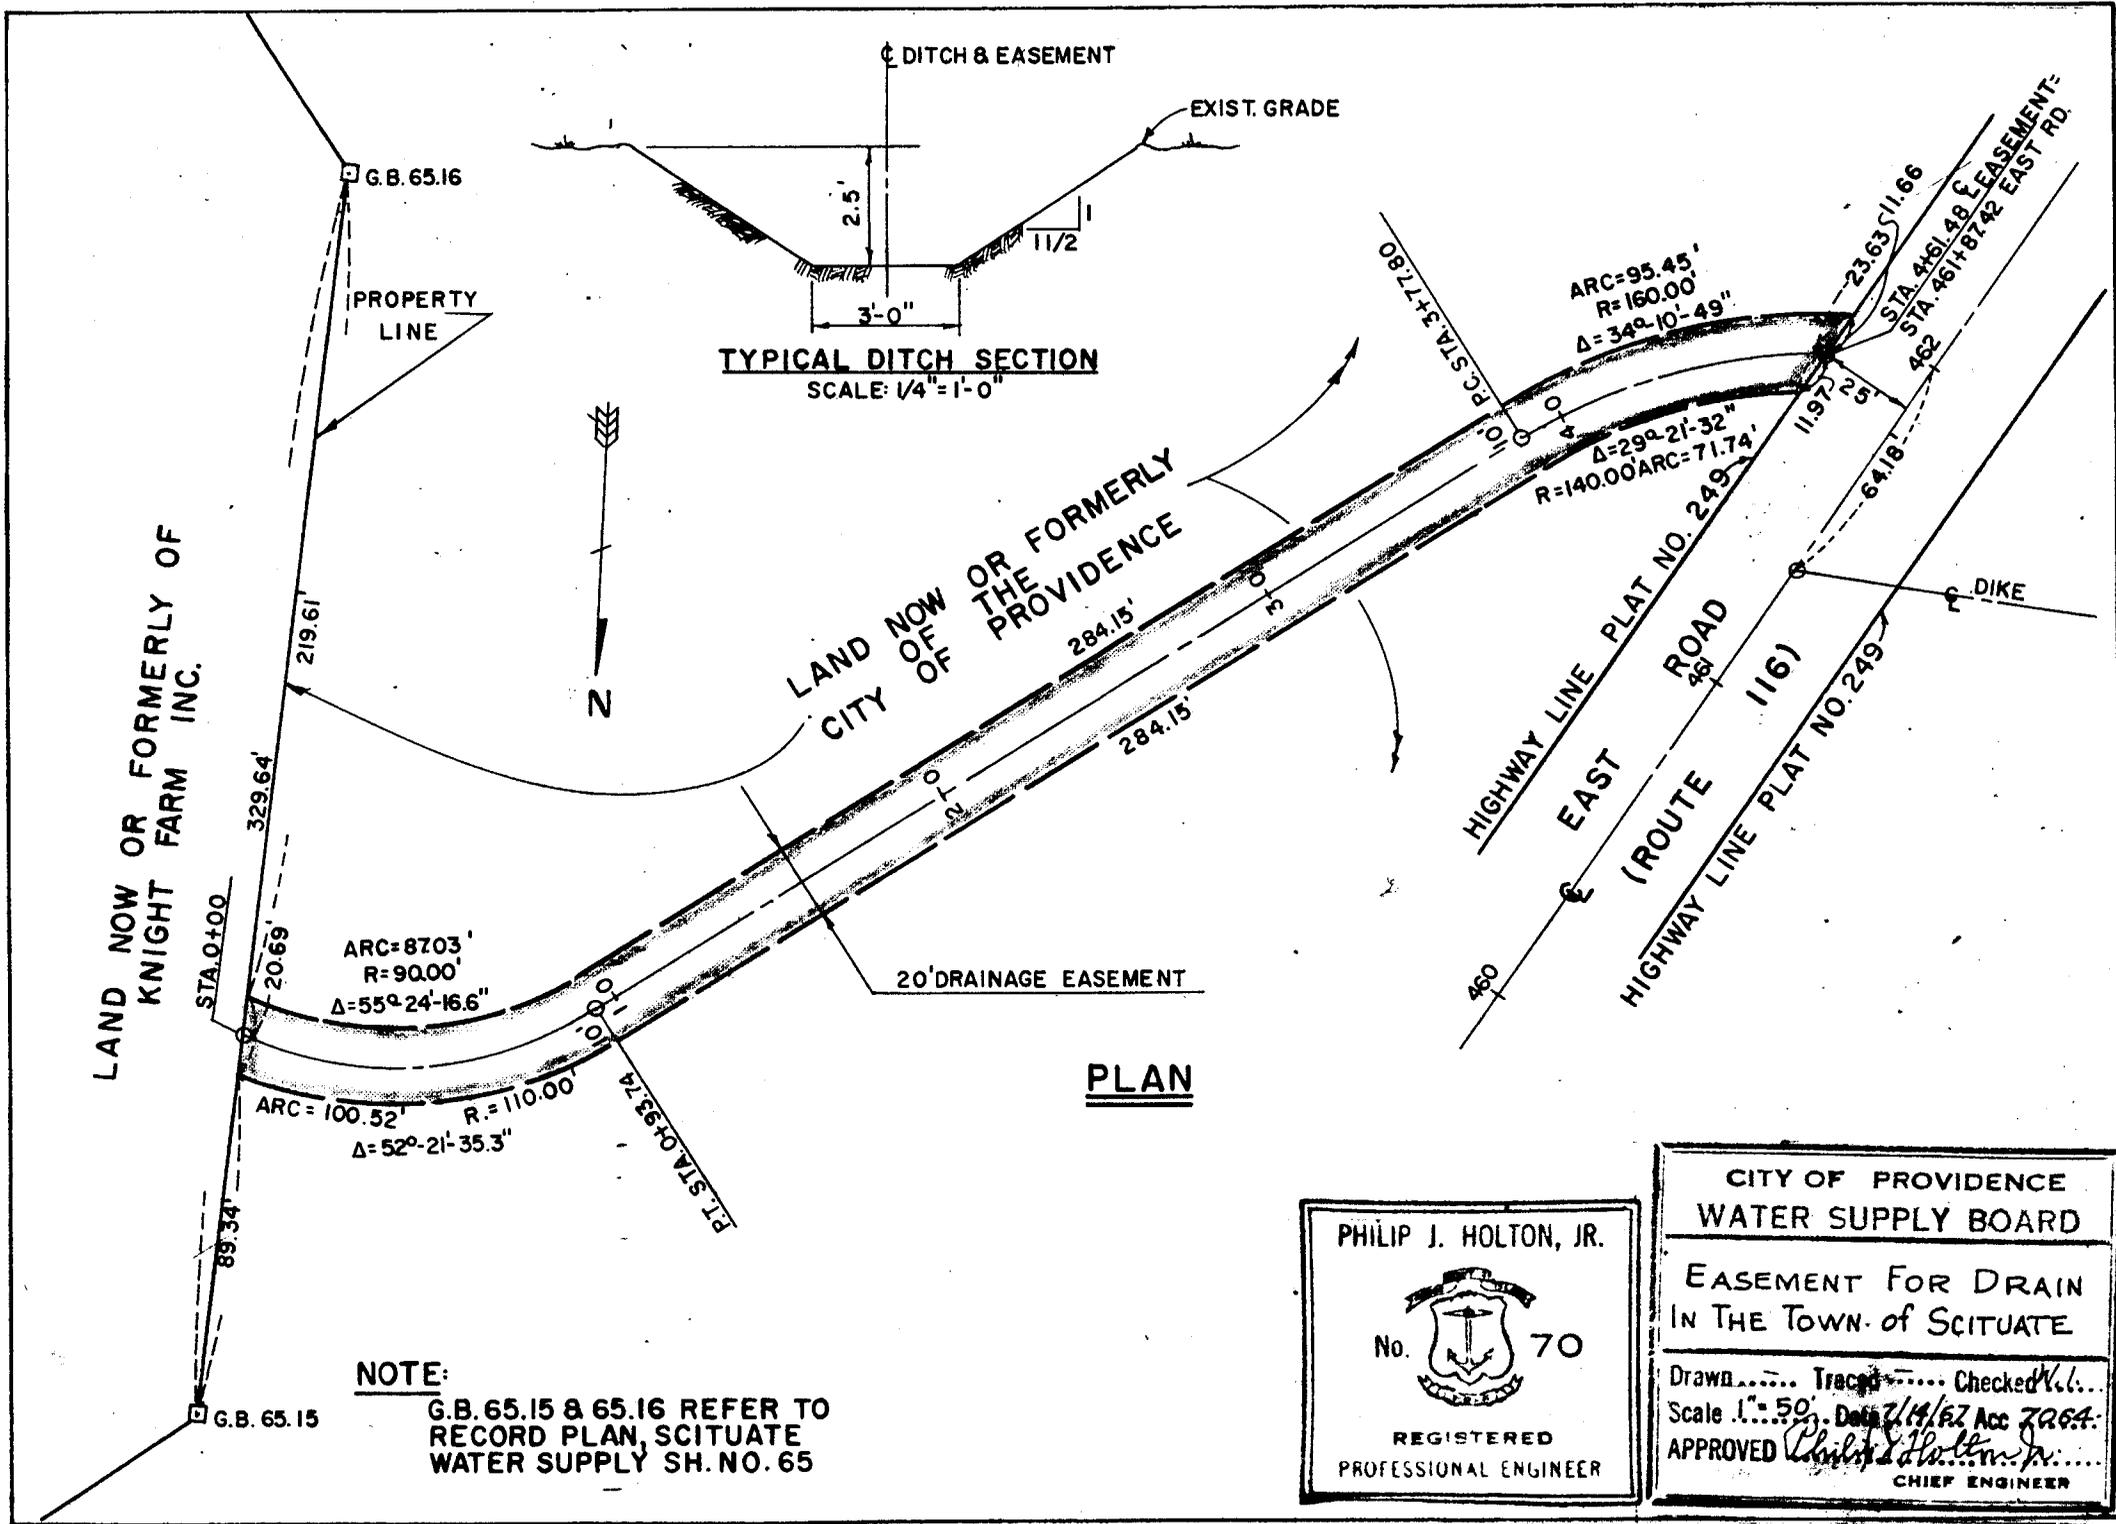

TYPICAL DITCH SECTION
SCALE: 1/4" = 1'-0"

PLAN

NOTE:
G.B. 65.15 & 65.16 REFER TO
RECORD PLAN, SCITUATE
WATER SUPPLY SH. NO. 65


PHILIP J. HOLTON, JR.

No. 70
REGISTERED
PROFESSIONAL ENGINEER

CITY OF PROVIDENCE
WATER SUPPLY BOARD

EASEMENT FOR DRAIN
IN THE TOWN OF SCITUATE

Drawn..... Traced..... Checked.....
Scale 1" = 50'. Date 7/14/62 Acc 7064.
APPROVED *Philip J. Holton, Jr.*
CHIEF ENGINEER

 

THE CITY OF PROVIDENCE
STATE OF RHODE ISLAND AND PROVIDENCE PLANTATIONS

RESOLUTION OF THE CITY COUNCIL

No. 478

Approved August 18, 1967

RESOLVED,

That the City Treasurer, acting under the direction of the Committee on Finance, be and hereby is authorized and directed to borrow from time to time, in such sums as may be necessary, not exceeding Four Million, Five Hundred Eighty Nine Thousand, Seventy Eight Dollars (\$4,589,078) in accordance with the provisions of Title 45, Chapter 32, Section 42, and Title 45, Chapter 33, Sections 1, 2, 4 and 17 of the General Laws of Rhode Island, 1956, entitled, "Redevelopment Act of 1956," and to issue the City's notes therefor, signed by him and countersigned by the Mayor and the Chairman of the Committee on Finance, and to renew any such notes from time to time as the same become due. The money thus obtained shall be used exclusively for carrying out the purposes of a Loan and Grant Contract between the Providence Redevelopment Agency and the Department of Housing and Urban Development of the United States of America for financing the Redevelopment Plan for the East Side Project Area, designated as Account Number R. I. R-4.

IN CITY COUNCIL

AUG 16 1967

READ and PASSED

Russell J. Boyle
.....
President
Vincent Despres
.....
Clerk

APPROVED

AUG 18 1967

Joseph A. Rowley
.....
MAYOR

RESOLUTION

OF THE

CITY COUNCIL

AUTHORIZING AND DIRECTING THE CITY
TREASURER TO BORROW NOT EXCEEDING
FOUR MILLION, FIVE HUNDRED EIGHTY
NINE THOUSAND SEVENTY EIGHT DOLLARS
(\$4,589,078) FOR FINANCING THE
REDEVELOPMENT PLAN FOR THE EAST
SIDE PROJECT AREA

FILED
AUG 10 12 06 PM '67
DEPT. OF CITY CLERK
PROVIDENCE, R.I.

Councilman Mc Nulty and Residents by request

\$ 20⁰⁰

Providence R. I. 7/21/67 1967

FRANK McELROY "L" TELLER

Received from City Collectors Office

Twenty & no/100 Dollars

for countercheck \$20.00 Bill rec'd
in deposit 7/21/67

[Handwritten Signature]
FROM
INDUSTRIAL TRUST BANK
111 WESTMINSTER ST.
PROVIDENCE, R. I.

RESOLUTION OF THE CITY COUNCIL

No. 479

Approved August 18, 1967

RESOLVED, That the City Treasurer and the City Controller are authorized and directed to reimburse FRANK McELROY, an employee of the City Collector's Division, the sum of TWENTY (\$20) DOLLARS, representing his reimbursement to the Industrial National Bank on July 21, 1967, in the said sum, a copy of its receipt issued by that bank is attached hereto, and

BE IT FURTHER RESOLVED, That the City Council orders, with the approval of His Honor the Mayor, that the sum of TWENTY (\$20) DOLLARS to be paid to Frank McElroy be charged to the Contingencies Appropriation.

IN CITY COUNCIL

AUG 16 1967

READ and PASSED

Russell J. Boyle
.....
President
Vincent Cipriani
.....
Clerk

APPROVED

AUG 18 1967

Joseph A. Rowley Jr.
.....
MAYOR

RESOLUTION

OF THE

CITY COUNCIL

AUTHORIZING AND DIRECTING
THE CITY CONTROLLER AND
CITY TREASURER TO REIMBURSE
FRANK McELROY, REPRESENTING
HIS REIMBURSEMENT TO THE
INDUSTRIAL NATIONAL BANK.

Councilmen Mc Nulty and Pisaturo, by request

RESOLUTION OF THE CITY COUNCIL

No. 480

Approved August 18, 1967

RESOLVED, That the City Treasurer and the City Controller are authorized and directed to reimburse JACK BERNSTEIN, and employee of the City Collector's Division, the sum of TWENTY (\$20) DOLLARS representing his reimbursement to the Industrial National Bank on July 19, 1967, in said sum, a copy of its receipt issued by that bank is attached hereto, and

BE IT FURTHER RESOLVED, That the City Council orders, with the approval of His Honor the Mayor, that the sum of TWENTY (\$20) DOLLARS to be paid to JACK BERNSTEIN be charged to the Contingencies Appropriation.

IN CITY COUNCIL

AUG 16 1967

READ and PASSED

Russell J. Hoff
President
Vernon P. Bishop
Clerk

APPROVED

AUG 18 1967

Joseph H. Parley Jr.
MAYOR

RESOLUTION
OF THE
CITY COUNCIL

AUTHORIZING AND DIRECTING
THE CITY CONTROLLER AND
CITY TREASURER TO REIMBURSE
JACK BERNSTEIN, REPRESENTING
HIS REIMBURSEMENT TO THE
INDUSTRIAL NATIONAL BANK.

Councilmen Mc Nulty and Pisaturo, by request


\$ 20.⁰⁰

Prov. R. I. 7/19/67¹⁹
JACK BERNSTEIN "A" TELLER

Received from City Collectors Office Dollars

Twenty & 00/100
For Counterfeit 20⁰⁰ Bill rec'd in
deposit on 7/19/67 Series 1963* D59382268 A

- FROM -
INDUSTRIAL NATIONAL BANK
111 WESTMINSTER ST.
PROVIDENCE, R. I.

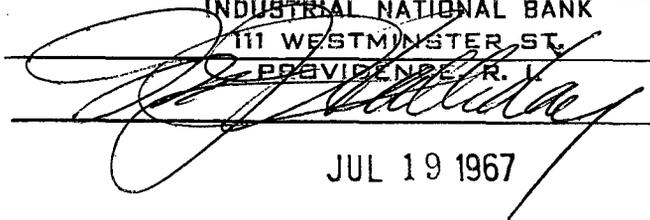

JUL 19 1967

THE CITY OF PROVIDENCE
STATE OF RHODE ISLAND AND PROVIDENCE PLANTATIONS

RESOLUTION OF THE CITY COUNCIL

No. 481

Approved August 18, 1967

WHEREAS, The Olneyville Little League Baseball Team, following a successful season, competed in the State Finals, and

WHEREAS, The hustling little players from Olneyville, went down swinging, but covered themselves with glory,

NOW THEREFORE BE IT RESOLVED, That to the Runner-up Champions the Olneyville Little League Team; its respected manager "Sal" Bianca, and its able Coach "Joe" Faiola are hereby extended the congratulations of His Honor Mayor Joseph A. Doorley, Jr. and of the City Council for the sportsmanship displayed throughout the season and for finishing high up in the League standings and in the respect of the community.

IN CITY COUNCIL

AUG 16 1967

READ and PASSED

Mansell J. Boyle
President
Vincent P. ...
Clerk

APPROVED

AUG 18 1967

Joseph A. Doorley Jr.
MAYOR

RESOLUTION
OF THE
CITY COUNCIL

Councilmen Pistone and Murphy