

THE CITY OF PROVIDENCE
STATE OF RHODE ISLAND AND PROVIDENCE PLANTATIONS

RESOLUTION OF THE CITY COUNCIL

No. 512

Approved November 7, 1958

Resolved,

That the City Treasurer may give notification in writing addressed to the owner of Lot No. 210 on Plat No. 105 (located on Judith Street) made for the use of the Board of Assessors as said plat appeared in the office of the said Board on December 31, 1951, said lot having been sold to the City of Providence at tax sale held May 20, 1954, said notice in writing addressed to the owner of record at the time of the sale, his heirs, assigns or devisees at their last usual place of abode, and notifying them that said real estate will be offered for sale unless redeemed within thirty days of said notification.

The City Treasurer has received an offer made by Edward Raymond and Joseph Raymond of 78-82 Judith Street, Providence, R. I. of \$42.34 for Lot No. 210 on Plat No. 105 and ^{the period for the} as ^{the} redemption of this property has expired, this offer is hereby approved in accordance to the law thereto appertaining.

If said real estate shall not be redeemed within said thirty days, the City Treasurer is hereby authorized to sell and convey to the said Edward Raymond and Joseph Raymond for the price herein approved.

IN CITY COUNCIL

NOV 6 - 1958

READ and PASSED

Charles C. Phillips
President
DeWitt Wilson
Clerk

APPROVED

NOV 7 1958

Walter H. Raymond
MAYOR

RESOLUTION
OF THE
CITY COUNCIL

Authorizing the City Treasurer
to arrange for the redemption
or sale of Lot No. 210 on Plat
No. 105 in accordance to the
law thereto appertaining.



City Plan Commission

EDWARD WINSOR, *Chairman*
JERRY LORENZO RALPH MAIERA

WALTER H. REYNOLDS, *Mayor*
LUCIO E. CARLONE, *Secretary*

PAUL A. SAN SOUZI, *Vice Chairman*
RAYMOND J. NOTTAGE HARRY PINKERTON

FRANK H. MALLEY, *Director*
DIETER HAMMERSCHLAG, *Chief Planner*

*Suite 103, City Hall,
Providence 3, Rhode Island*

October 6, 1958

Mr. Michael N. Cardarelli
City Treasurer
City Hall
Providence, Rhode Island

SUBJECT: REFERRAL NO. 1042 - REDEMPTION OF LOT 210 ON ASSESSOR'S
PLAT 105 LOCATED ON JUDITH STREET

Dear Mr. Cardarelli:

In reference to your letter of October 1, 1958 relative to the redemption of Lot 210 on Assessor's Plat 105 located on Judith Street, this lot does not lie in any present or proposed studies by the City Plan Commission or the Redevelopment Agency.

Therefore, the staff feels that there is no objection in selling the above-mentioned lots.

Very truly yours,

FRANK H. MALLEY
DIRECTOR
CITY PLAN COMMISSION

FHM:MMH

c.c. City Assessor's Office
City Clerk's Office
City Collector's Office
Mr. James F. Reynolds
Mr. Charles R. Wood

THE CITY OF PROVIDENCE
STATE OF RHODE ISLAND AND PROVIDENCE PLANTATIONS

RESOLUTION OF THE CITY COUNCIL

No. 513

Approved November 7, 1958

Resolved,

That the City Treasurer may give notification in writing addressed to the owner of Lots Nos. 208 and 209 on Plat No. 105 (located on Huldah Street) made for the use of the Board of Assessors as said plat appeared in the office of the said Board on June 15, 1949, said lots having been sold to the City of Providence at tax sale held May 10, 1951, said notice in writing addressed to the owner of record at the time of the sale, his heirs, assigns or devisees at their last usual place of abode, and notifying them that said real estate will be offered for sale unless redeemed within thirty days of said notification.

The City Treasurer has received an offer made by Edward Raymond and Joseph Raymond of 78-82 Judith Street, Providence, R. I. of \$101.54 for Lots Nos. 208 and 209 on Plat No. 105 and as the *period for the (REV)* redemption of this property has expired, this offer is hereby approved in accordance to the law thereto appertaining.

If said real estate shall not be redeemed within said thirty days, the City Treasurer is hereby authorized to sell and convey to the said Edward Raymond and Joseph Raymond for the price herein approved.

IN CITY COUNCIL

NOV 6 - 1958

READ and PASSED

August H. Hills
President
Deverett Whelan
Clerk

APPROVED

NOV 7 1958

Walter Reynolds
MAYOR

RESOLUTION
OF THE
CITY COUNCIL

Authorizing the City Treasurer to arrange for the redemption or sale of Lots Nos. 208 and 209 on Plat No. 105 in accordance to the law thereto appertaining.



City Plan Commission

EDWARD WINSOR, *Chairman*
JERRY LORENZO RALPH MATERA

WALTER H. REYNOLDS, *Mayor*
LUCIO E. CARLONE, *Secretary*

PAUL A. SAN SOUZI, *Vice Chairman*
RAYMOND J. NOTTAGE HARRY PINKERSON

FRANK H. MALLEY, *Director*
DIETER HAMMERSCHLAG, *Chief Planner*

*Suite 103, City Hall,
Providence 3, Rhode Island*

October 6, 1958

Mr. Michael N. Cardarelli
City Treasurer
City Hall
Providence, Rhode Island

SUBJECT: Referral No. 1041 - REDEMPTION OF LOTS 208 AND 209 ON ASSESSOR'S PLAT 105 LOCATED ON HULDAH STREET

Dear Mr. Cardarelli:

In reference to your letter of October 1, 1958 relative to the redemption of Lots 208 and 209 on Assessor's Plat 105 located on Huldah Street, these lots do not lie in any present or proposed studies by the City Plan Commission or the Redevelopment Agency.

Therefore, the staff feels that there is no objection in selling the above-mentioned lots.

Very truly yours,

FRANK H. MALLEY
DIRECTOR
CITY PLAN COMMISSION

FHM:MMH

c.c. City Assessor's Office
City Clerk's Office
City Collector's Office
Mr. James F. Reynolds
Mr. Charles R. Wood

RESOLUTION OF THE CITY COUNCIL

No. 514

Approved November 7, 1958

Resolved, DECREED AND ORDERED,

That the portion of Caxton Street from a point twenty feet east of the easterly line of Carder Street to the westerly line of Wild Street, shown as shaded area and designated by the letters A-B-C-D on the accompanying plan entitled, "Providence, R.I., P. W. Dept.--Engineering Office, City Property Section, Plan No. 061771, Date October 29, 1958," has ceased to be useful to the public and the same is abandoned as a public highway and the damage to the abutters is appraised at nothing and so awarded, and it is further,

ORDERED, that the Superintendent of Street Signs and Numbers be and he is hereby directed to cause a sign to be placed on that portion of Caxton Street from a point twenty feet east of the easterly line of Carder Street to the westerly line of Wild Street, abandoned as aforesaid, having thereon the words, "Not a Public Highway", and it is further

ORDERED, that after the entry of this order or decree the City Clerk shall cause a notice thereof to be published in a newspaper published in the County of Providence, at least once each week for three successive weeks and a further and personal notice shall be served by the City Sergeant upon every owner of land abutting upon that portion of Caxton Street from a point twenty feet east of the easterly line of Carder Street to the westerly line of Wild Street, which has been abandoned, who is known to reside within this State.

IN CITY COUNCIL

NOV 6 - 1958

READ and PASSED

Walter H. Reynolds
President
Deverett Whelan
Clerk

APPROVED

NOV 7 1958

Walter H. Reynolds
MAYOR

RESOLUTION
OF THE
CITY COUNCIL

CITY OF PROVIDENCE
STATE OF RHODE ISLAND AND PROVIDENCE PLANTATIONS

PETITION TO THE CITY COUNCIL

TO THE HONORABLE CITY COUNCIL OF THE CITY OF PROVIDENCE:

The undersigned respectfully petition your honorable body

*To abandon Capton Street from
Brigham Street to its
easterly termination*

*Per Jeremiah P Murphy
(Pastor)*

*Per
Rev Thomas J. Sweeney
Asst Pastor*

**IN CITY
COUNCIL**

JUN 5 - 1958

FIRST READING
REFERRED TO COMMITTEE ON
PUBLIC WORKS
.....
Deborah Wilson CLERK

*Mr. Davis
(by request)*

The City of Providence — Legislative Department

CITY CLERK'S OFFICE—OFFICIAL MEMORANDUM

Providence, R. I., June 6, 1958

TO: Deputy Director of Public Works

SUBJECT: Caxton Street - abandonment of

CONSIDERED BY: Committee on Public Works

ACTION TAKEN: VOTED: To refer attached petition for study, report and recommendation.

D. Everett Whalen

City Clerk



CITY OF PROVIDENCE • RHODE ISLAND • Walter H. Reynolds • Mayor

DEPARTMENT OF PUBLIC WORKS

Charles F. McElroy
Director
John E. Meade
Deputy Director

August 8, 1958.

CITY HALL

Re: Petition to abandon Caxton Street from
Bingham Street to its easterly termination.

Mr. Ralph Matera,
Chairman,
Public Works Committee,
City Hall, Providence, R. I.

Dear Sir:

Caxton Street is a platted street and that portion of the street between Carder Street and Wild Street is used as a part of a recreation field.

The portion of Caxton Street between Wild Street and Veazie Street, which is the easterly termination of Caxton Street, has residences thereon.

It appears that the petitioner desires to have that part of Caxton Street between Carder Street and Wild Street abandoned, so that the area could continue to be used as a field for recreational purposes and also for a parking area during religious services.

That portion of Caxton Street between the easterly line of Carder Street and the westerly line of Wild Street has never been used as a public way and we have no objection to it's abandonment.

Very truly yours,

John E. Meade
Dep. Director of Public Works.

JEM:MC.

The City of Providence — Legislative Department

CITY CLERK'S OFFICE—OFFICIAL MEMORANDUM

Providence, R. I., August 11, 1958

TO: City Plan Commission

SUBJECT: Street - Abandonment of

CONSIDERED BY: Committee on Public Works

ACTION TAKEN: Voted: To refer, study and report for recommendation
attached petition.

City Clerk

THE CITY OF PROVIDENCE

CITY SERGEANT'S OFFICE

THIS IS TO CERTIFY, That I have caused the notice, of which a true copy is hereto annexed, to be served upon the following named persons, by handing to each of said persons, or by leaving at thier last and usual place of abode in this State a true copy of said notice, to wit:- CAXTON STREET, from Bingham Street to its easterly termination.

Abandonment as a public highway.

Plat 78

Lot

258	Leo M. & Helen G. Corbett	1039 Douglas Avenue,
266	Saint Edward's Church	999 Branch Avenue (Rectory)
312	" " "	
256	Wanskuck Company	304 Pearl Street,

Narry Ackerman
Dep City Sergeant

This is to certify that I have caused a true copy of the attached Resolution to be served upon the above named persons, firms and/or corporations, as the case may be, by handing to each said person, firm and/or corporation, as the case may be, or by leaving at their last and usual place of abode in this state, a true copy of said notice, to wit:

Narry Ackerman
Dep City Sergeant



City Plan Commission

EDWARD WINSOR, *Chairman*
JERRY LORENZO RALPH MATERA

WALTER H. REYNOLDS, *Mayor*
LUCIO E. CARLONE, *Secretary*

PAUL A. SAN SOUZI, *Vice Chairman*
RAYMOND J. NOTTAGE HARRY PINKERSON

FRANK H. MALLEY, *Director*
DIETER HAMMERSCHLAG, *Chief Planner*

*Suite 103, City Hall,
Providence 3, Rhode Island*

September 10, 1958

Committee on Public Works
City Hall
Providence, Rhode Island

SUBJECT: Referral No. 1033 - ABANDONMENT OF CAXTON STREET

Gentlemen:

The subject referral received consideration by the City Plan Commission at a meeting held on Tuesday, September 9, 1958.

This referral is a request for the abandonment of Caxton Street from Carder Street to its easterly termination. We are advised by the petitioner that the purpose of this request is to consolidate and improve the parking area for St. Edward's Parish located between Carder and Wild Streets. Inasmuch as it would appear necessary to retain Caxton Street east of Wild Street to permit access to Caxton Street by abutting owners, and inasmuch as the purpose of the Parish would appear to be served by abandonment of Caxton Street from Carder Street to Wild Street,

The Commission

VOTED: To offer no objection to the abandonment of this portion.

It is also recommended that the Parish be contacted and requested to convey to the City of Providence, in return for said abandonment, a twenty-foot strip on the east side of Carder Street and Bingham Street for the purpose of increasing the widths of these streets to forty feet and permitting adequate access to Branch Avenue from Burton Street.

Very truly yours,

FRANK H. MALLEY
DIRECTOR
CITY PLAN COMMISSION

FHM:MH


c.c. Councilman Angelo Aiello
Councilman Joseph F. Prete

FILED

SEP 11 12 42 PM '58



CITY CLERK'S OFFICE
PROVIDENCE, R.I.

CITY OF PROVIDENCE R. I.
 P. W. DEPT. ENGINEERING OFFICE
 CIVIL ENGINEER
 Plan No. 061771
 Date Oct. 29, 1958

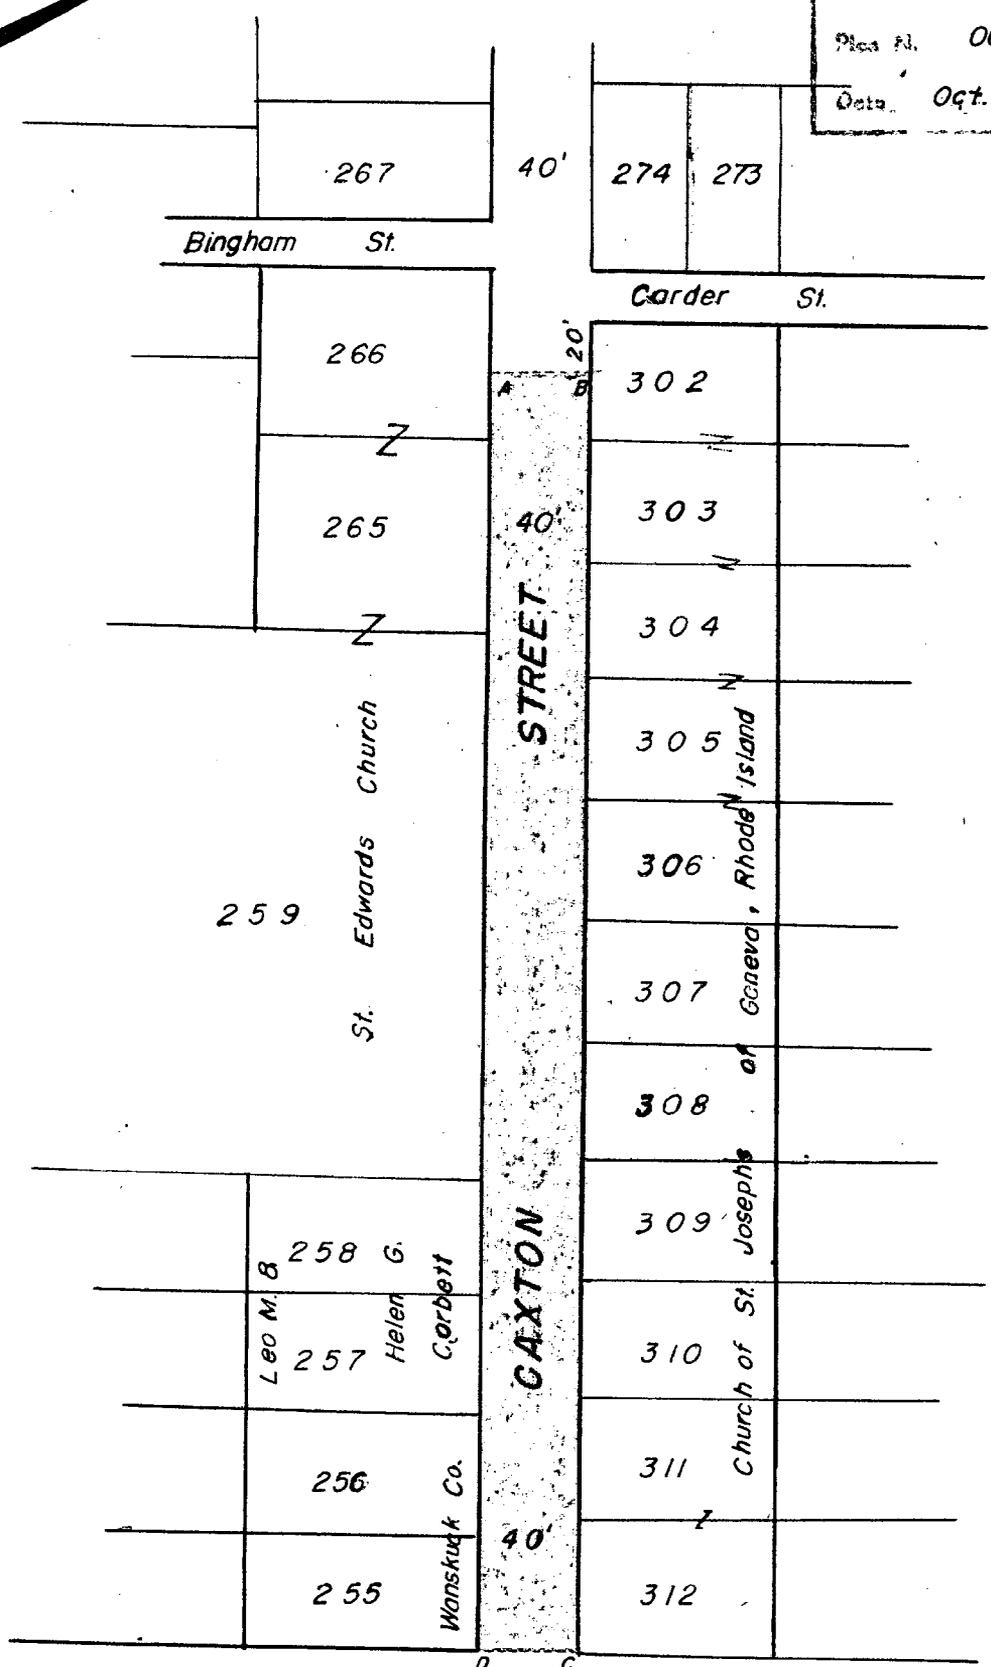

Wild Street

Street

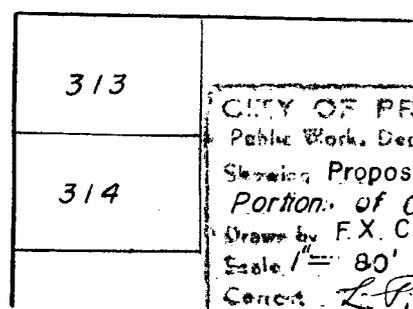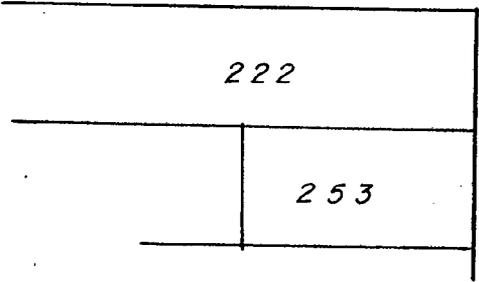

CITY OF PROVIDENCE R. I.
 Public Works Dept. - Engineering Office
 Showing Proposed Abandonment of
 Portion of Caxton St.
 Drawn by F. X. C. Date 10-29-58
 Scale 1" = 80'
 Corrected by E. F. T.
 Approved *L. P. Reid*
Gilbert Small

LOT Numbers from Assessors Plat 78

THE CITY OF PROVIDENCE
STATE OF RHODE ISLAND AND PROVIDENCE PLANTATIONS

RESOLUTION OF THE CITY COUNCIL

No. 515

Approved November 7, 1958

Resolved,

That

the following named person, firm or corporation is hereby granted permission to erect, alter or use a building or structure at the location named herein for the sale of petroleum, kerosene, gasoline, coal oil and their products, compounds and components as described and shown in and on the application therefor and accompanying plat, all on file in the office of the Inspector of Buildings subject to the conditions that said person, firm or corporation shall not violate any of the laws of the State of Rhode Island or any of the Ordinances of the City of Providence relative to the erection, use or occupation of said structure and that said person, firm or corporation shall not allow petroleum, kerosene, gasoline, coal oil or their products, compounds or components, to be conveyed over or across any sidewalk by means of any pipe or hose, and upon such special conditions as are hereby enumerated, viz:

Ward 7: Fred P. Colessano, 433 Hartford Avenue, Plat 113, Lots 323, 324 and 326, two gasoline filling pumps additional, making a total of five gasoline filling pumps upon the premises.

The erection or location of any buildings or structures not shown on the original plat on file with the Inspector of Buildings or any change in the location of buildings or structures from that shown on said plat shall be deemed a violation of this permit.

IN CITY COUNCIL

NOV 6 - 1958

READ and PASSED

Augusta L. Lillis
President
Robert W. Belan
Clerk

APPROVED

NOV 7 1958

Walter Reynolds
MAYOR

RESOLUTION
OF THE
CITY COUNCIL

APPLICATION FOR PERMIT FOR GASOLINE STATION

Providence, 9/18 1958

To the Director of the Department of Building Inspection:

The undersigned hereby applies for permission to erect gasoline station specified as follows:

1. 207d Building District 7th Ward
2. Street Location 433 HARTFORD AVE
3. Plat 113 Lot 326, 324, 323
4. Owner F. COLESSANO, ET AL
5. Number of Pumps 3 (New Station) 5
6. Number of Buildings 1
7. Number of Curb Cuts 4 Width 20
8. Drawings Accompanying Application PLOT PLAN, BLDG DWGS
9. Number of Pumps Now on Premises 3
10. Number of Additional Pumps 2 Total on Lot 5
11. Capacity of Tanks (Existing) 10,000
12. Capacity of Additional Tanks
13. Total Capacity on Lot
14. Is Gasoline or Oil to Be Sold? YES
15. Zoning District C-4
16. Estimated Cost 18,000

Approved: _____

Commissioner of Public Safety

Approved: _____

Traffic Engineer

Approved: _____

Dir. Director of Public Works

Approved: _____

Director of the Department of Building Inspection

INSPECTED & APPROVED
BUREAU OF FIRE PREVENTION

CHIEF

REMARKS

List of additional coal oils, compounds and components to be stored and sold.

Product	Quantity	Pumps Used
LUBE OIL	2000 GAL	BULK (CAN)
ANTI FLEUSE	500 "	BULK (CAN)

Fred P. Colessano

Owner's Name

433 Hartford Ave

Address

George Bilaler for Shell Oil Co.

Agent's Name

805 No. Broadway

Agent's Address

E. Providence

Telephone Number

Names and Addresses of property owners within 150 feet radius of Lots
 324 & 326 on Assessor's Plat 113, owned by Fred Colessana & Wf. Clayre
 427 Hartford Avenue.

Plat	Lot	Name	Address
113	323	Lucy Bongiaro	437 Hartford Ave.
"	327	Anunziata Manzotto	18 Ponagansett Ave.
"	328	Antonio Carbone & Wf. Marianna	102 Glenham St.
"	329	Carmine Cappelli & Wf. Mary A.	124 Tell St.
"	322	Aristide J. Gagne & Wf. Dora	18 Manton Ave.
"	330	Carlo Ciasullo, Jr. & Wf. Blanche	19 Ponagansett Ave.
"	321	Sabbatino Russo & Wf. Inez	22 Matson Ave.
"	320	Anna Forys Wid. Wladyslaw	167 Magnolia St.
"	312	Charles Zurawski & Wf. Irene	11 Matson St.
"	311	" "	" "
"	356	Domenico Manzotti & Wf. Nunziata	18 Ponagansett Ave.
"	355	" "	" "
"	336	Marie C. Paoletta	457 Hartford Ave.
"	335	Domenico Manzotti & Wf. Nunziata	18 Ponagansett Ave.
106	9	Eugene G. Beaupre & Rosalie	421 Hartford Ave.
"	10	" "	" "
"	13	Arthur Boffi & Wf. Jessie	2555 Hartford Ave. Johnston
"	14	Eugene G. Beaupre & Rosalie	421 Hartford Ave.
"	15	Agnes Marcinko & Wf. Anicet	20 Flower St.
107	1	John Monti	450 Hartford Ave.
"	2	Frank Savone & Wf. Anna M.	149 Prudence Ave.
"	3	Carmine Filippelli & Wf. Maria	434 Hartford Ave.
"	4	Angelo Dedora & Wf. Jeanette	507 Hartford Ave.
"	5	" "	" "
"	6	John H. Cavanaugh & Wf. Nora	420 Hartford Ave.
"	7	" "	" "

<u>Plat</u>	<u>Lot</u>	<u>Name</u>	<u>Address</u>
107	8	Edward A. Saravo & Wf. Teresa	4114 Hartford Avenue
"	11	Anna L. Suter	13 Ida Street
"	12	Wilfred Girard & Wf. Donald	17 Crowingshield Street
"	13	Domenic Giaquinto & Wf. Carmela	147 Merino Street
"	391	Carmine Fileppelli & Wf. Maria	434 Hartford Avenue

Councilmen Laudati and Egan.

RESOLUTION OF THE CITY COUNCIL

No. 516

Approved November 7, 1958

Whereas, Councilman and Mrs. Robert J. McOsker have again been blessed by the birth, on October 20, 1958, of a daughter, Helen Dorothy, and

WHEREAS, on Tuesday, November 4, 1958 by the mandate of a majority of the electorate of the Ninth Ward of the City of Providence, Councilman Robert J. McOsker was re-elected to the City Council to serve his constituents for the years 1959-1960.

NOW, THEREFORE, BE IT RESOLVED, that the congratulations of this City Council are hereby extended to Councilman and Mrs. Robert J. McOsker upon the occasion of the birth of their daughter and

BE IT FURTHER RESOLVED, that the congratulations are tendered to the citizens of the Ninth Ward for their judgment of the qualifications of Councilman McOsker and that he and his family enjoy good health.

IN CITY COUNCIL

NOV 6 - 1958

READ and PASSED

Charles G. Hill
President
Robert J. McOsker
Clerk

APPROVED

NOV 7 1958

Walter F. Reynolds
MAYOR

RESOLUTION
OF THE
CITY COUNCIL