

12

THE CITY OF PROVIDENCE
STATE OF RHODE ISLAND AND PROVIDENCE PLANTATIONS

RESOLUTION OF THE CITY COUNCIL

No. 382

Approved June 24, 1978

RESOLVED, DECREED AND ORDERED:

That the following portion of the named street on a shaded area on the accompanying plan entitled, "Providence, Rhode Island, Department of Public Works - Engineering Office, Street Line Section, Plan No. 064044 dated January 4, 1978",

VIZ:

That the portion of Locust Street from Mt. Hope Avenue to the termination of Locust Street, a seventeen (17') foot portion of Locust Street, parallel with the southerly line from the easterly line of Mt. Hope Avenue to the easterly termination of Locust Street, depicted on the accompanying plan as cross-hatched area (A-B-C-D-E-F-G-A) having ceased to be useful to the public and the same is proposed to be abandoned as a public highway; subject to property owners abutting said Locust Street will convey easements acceptable to The Narragansett Electric Company which will permit the retention of our facilities in existing locations in said street, together with the right to inspect, maintain, operate and replace the same, and the damage to the abutters is appraised at nothing and so awarded, and it is further

ORDERED, that after the entry of this order or decree, the City Clerk shall cause a notice, thereof, to be published in a newspaper published in the County of Providence at least once a week for three successive weeks, and a further and personal notice shall be served by the City Sergeant upon every owner of land abutting the above-named highway which has been abandoned, who is known to reside within this State.

IN CITY COUNCIL

JUN 15 1978

READ AND PASSED *as amended*

Ralph F. [Signature]
Rose M. Mendonca CLERK

APPROVED

MAYOR

Vincent A. [Signature]
JUN 24 1978

THE COMMITTEE ON
PUBLIC WORKS

Approves Passage of
The Within Resolution, *as amended*

Rose M. Mendonca
Chairman
June 7, 1978

WATER SUPPLY BOARD



CITY OF PROVIDENCE

April 26, 1978


Councilman Lawrence K. Flynn, Chairman
Committee on Public Works
City Clerk's Office, City Hall
Providence, Rhode Island

Dear Councilman Flynn:

On April 25, 1978, this department received a copy of a petition for the abandonment of a portion of Locust Street, Providence.

A review of our distribution system shows that the Water Supply Board facilities will not be effected in this portion to be abandoned, therefore, have no objection to the granting of this petition.

Very truly yours,

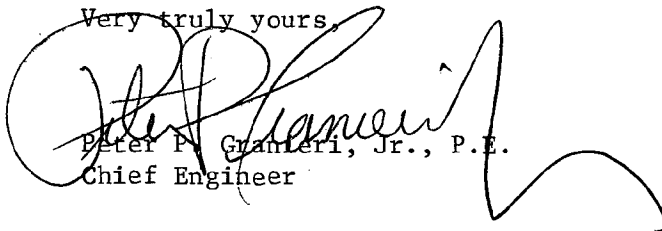
Peter P. Granieri, Jr., P.E.
Chief Engineer

ms



CITY OF PROVIDENCE, RHODE ISLAND
MAYOR VINCENT A. CIANCI, JR.

DEPARTMENT OF PUBLIC WORKS . 700 ALLENS AVENUE . 02905

Daniel E. Healy, Director

Joseph J. Campo, Deputy Director

May 2, 1978

Laurence K. Flynn, Chairman
Public Works Committee
Providence City Council
City Hall
Providence, Rhode Island 02903

Re: Abandonment - Locust Street
(Portion)

Dear Mr. Flynn:

This department has no objection to the portion abandonment of Locust Street from Mt. Hope Avenue to the termination of Locust Street, (a 17' portion of Locust Street parallel with the southerly line from the easterly line of Mt. Hope Avenue to the easterly termination of Locust Street, in accordance with Plan No. 064044, P.W. Department - Engineering Office, dated January 4, 1978.

Sincerely,

A handwritten signature in cursive script, reading "Joseph J. Campo".

Joseph J. Campo, P.E.
Deputy Director/City Engineer

JJC:jlc

Encs.

THE CITY OF PROVIDENCE
STATE OF RHODE ISLAND AND PROVIDENCE PLANTATIONS

RESOLUTION OF THE CITY COUNCIL

No.

Approved.

RESOLVED, DECREED AND ORDERED:


That the following portion of the named street on a shaded area on the accompanying plan entitled, "Providence, Rhode Island, Department of Public Works - Engineering Office, Street Line Section, Plan No. 064044 dated January 4, 1978,"

VIZ:

THAT the portion of Locust Street from Mt. Hope Ave. to the termination of Locust Street, a seventeen (17') foot portion of Locust Street, parallel with the southerly line from the easterly line of Mt. Hope Avenue to the easterly termination of Locust Street, depicted on the accompanying plan as cross-hatched area (A-B-C-D-E-F-G-A) having ceased to be useful to the public and the same is proposed to be abandoned as a public highway and the damage to the abutters is appraised at nothing and so awarded, and it is further

ORDERED: that after the entry of this order or decree, the City Clerk shall cause a notice, thereof, to be published in a newspaper published in the County of Providence at least once a week for three successive weeks, and a further and personal notice shall be served by the City Sergeant upon every owner of land abutting the above-named highway which has been abandoned, who is known to reside within this State.

PROVIDENCE, R. I.
 P. W. DEPT. - ENGINEERING OFFICE
 CITY PROPERTY SECTION
 Plan No. 064044
 Date January 4, 1978

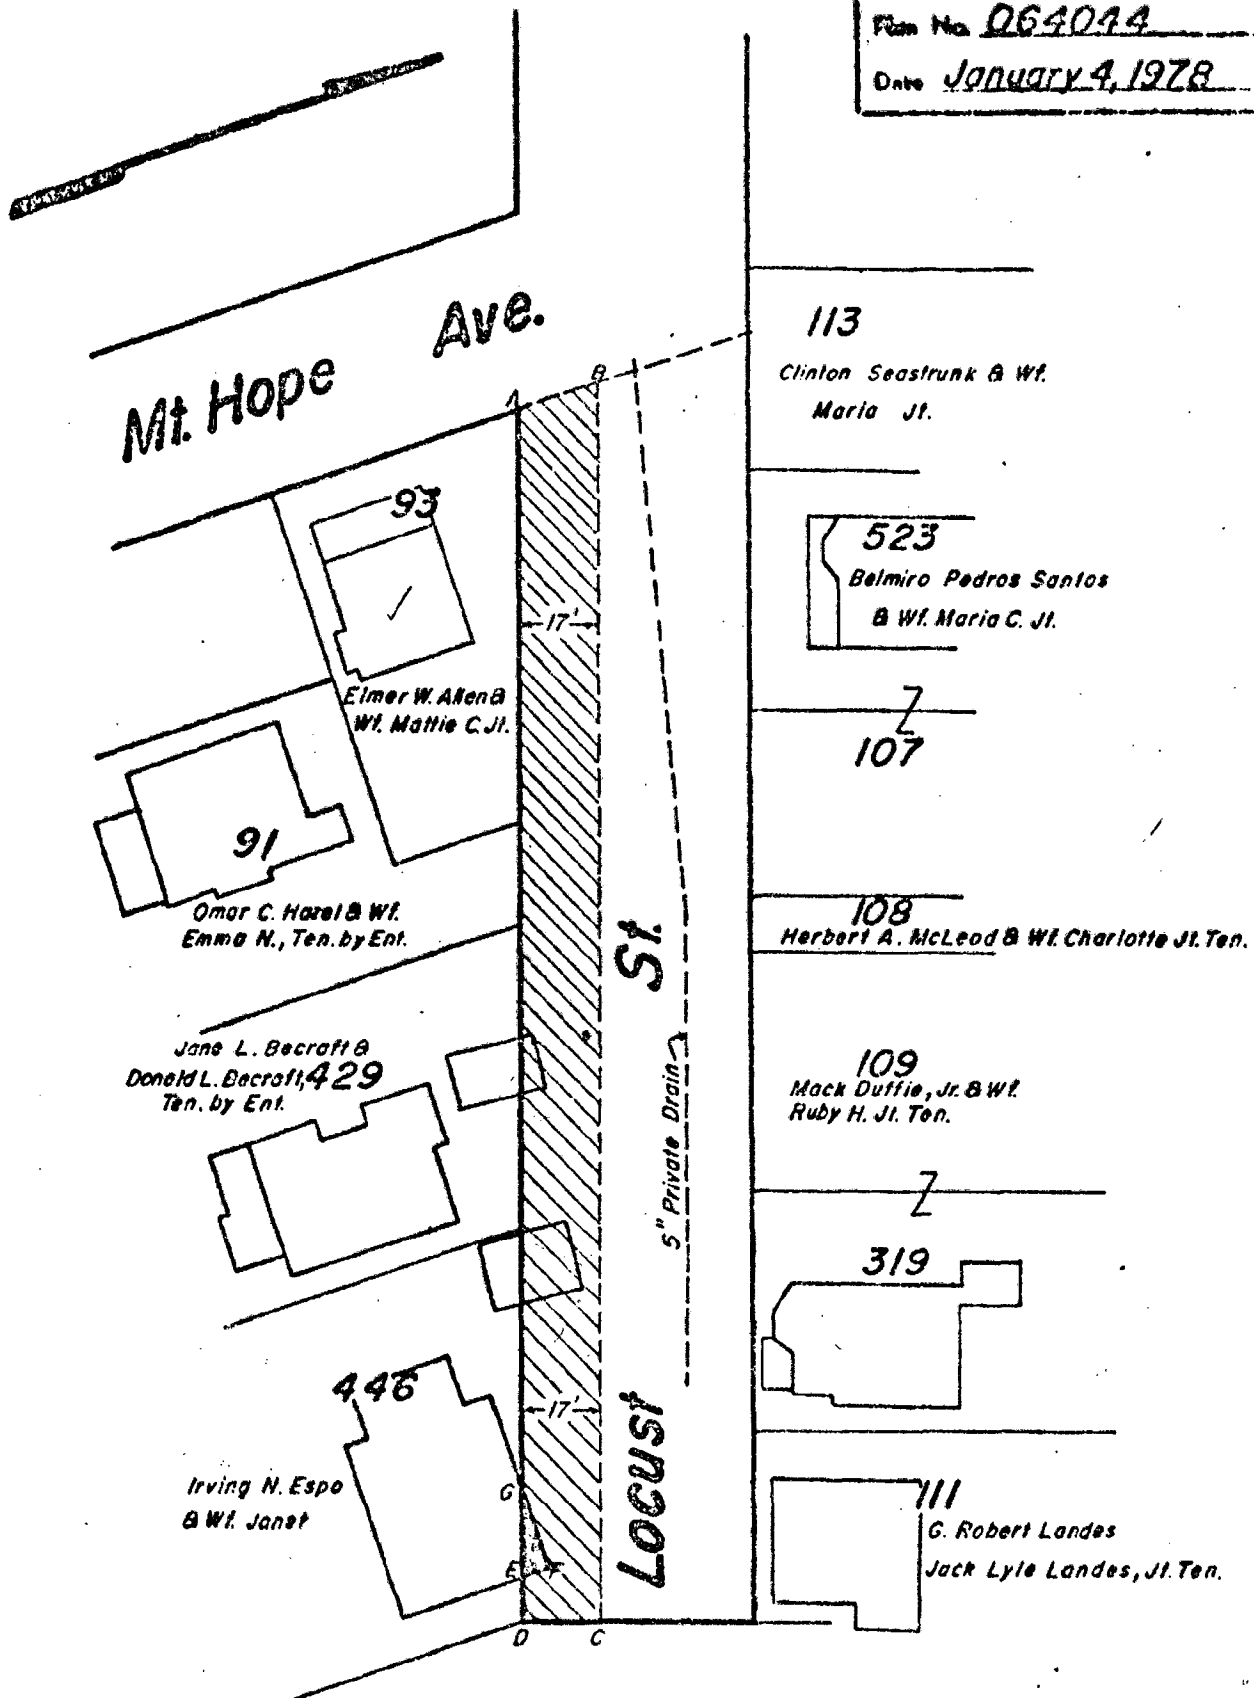

Notes:
 Cross-Hatched Area (A-B-C-D-E-F-G-A)
 Indicates Proposed Abandonment.
 Shaded Area Indicates Previous
 Abandonment. (E-F-G-E)

CITY OF PROVIDENCE, R. I.
 Public Works Dept. - Engineering Office
 Showing Proposed Abandonment
 Drawn by J.A.P. Checked by A.J.P.
 Scale 1" = 40' Date 1-4-78
 Corrected [Signature] Associate Engr.
 Approved [Signature] CHIEF ENGINEER

Lot Numbers From Assessor's Plat 6

Leo P. Trambukis
COMMISSIONER OF PUBLIC SAFETY



Leonard W. Reilly
ADMINISTRATIVE ASSISTANT

COMMISSIONER OF PUBLIC SAFETY
209 FOUNTAIN ST., PROVIDENCE, RHODE ISLAND 02903

May 9, 1978

The Honorable City Council
City Hall
Providence, Rhode Island

Att: Committee on
Public Works

Gentlemen:

This office does not have any objection to the abandonment of portions of Fort Street and Locust Street as described in the attached communications from the City Council.

Respectfully submitted,

Leo P. Trambukis
Commissioner of Public Safety

lr

Enc: 2

FRANK A. TIBALDI
TRAFFIC ENGINEER



VINCENT A. CIANCI, JR.
MAYOR

TRAFFIC ENGINEERING DEPARTMENT

60 ERNEST ST.

PROVIDENCE, R. I. 02905

781 - 4044

June 7, 1978

Committee on Public Works
City Hall
Providence, Rhode Island

Gentlemen:

The Traffic Engineering Department has reviewed the following proposed abandonments:

Request: That a portion of Fort Avenue from the westerly line of Shipyard Street to the southerly line of New York Avenue, be abandoned as a Public Highway.

Disposition: No objection.

Request: That a portion of Locust Street from Mt. Hope Street to its' termination be abandoned.


Disposition: No objection.

Very truly yours,

A handwritten signature in cursive script, reading "Frank A. Tibaldi".

Frank A. Tibaldi
Traffic Engineer

FAT/it

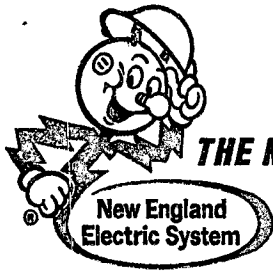

THE NARRAGANSETT ELECTRIC COMPANY 280 Melrose Street, Providence, Rhode Island 02901

June 5, 1978

Committee on Public Works
Providence City Council
City Hall
Providence, Rhode Island

Re: Petition to abandon a portion of Locust Street
from range of Mt. Hope Avenue to its easterly
termination

Dear Sirs:

The Narragansett Electric Company presently has overhead facilities consisting of a single pole together with associated guy wires and distribution wires and/or cables that serve various residences at this location. This line is important as Locust Street is a dead end street and the intersection at Mt. Hope Avenue is the only access to this area.

However, The Narragansett Electric Company will not object to the granting of said petition, provided that in the event the petition is granted, the Petitioners and/or property owners abutting said Locust Street will convey easements acceptable to The Narragansett Electric Company which will permit the retention of our facilities in existing locations in said street, together with the right to inspect, maintain, operate and replace the same.

Very truly yours,

Edward J. Hayes
Edward J. Hayes

Senior Field Right of Way Agent

JH:1

DEPT. OF CITY CLERK
PROVIDENCE, R.I.

JUN 6 11 07 AM '78

FILED

City of Providence



Rhode Island

Department of City Clerk

MEMORANDUM

DATE: April 24, 1970

TO: *

SUBJECT: ABANDONMENT - LOCUST STREET (PORTION)

CONSIDERED BY: Committee on Public Works

DISPOSITION: Attached are copies of the subject matter for the abandonment of Locust Street, (Portion), for your study and report, in writing, back to the said Committee.

- Commissioner of Public Safety, Trombakis
Director of Public Works, Healy
Director of P.U.D., Bernstein
Chief Engineer-W.S.B.-Granieri
Traffic Engineer Tibaldi

Rose M. Mendonca

City Clerk

THE CITY OF PROVIDENCE
STATE OF RHODE ISLAND AND PROVIDENCE PLANTATIONS

RESOLUTION OF THE CITY COUNCIL

No.

Approved

RESOLVED, DECREED AND ORDERED:


That the following portion of the named street on a shaded area on the accompanying plan entitled, "Providence, Rhode Island, Department of Public Works - Engineering Office, Street Line Section, Plan No. 064044 dated January 4, 1978,"

VIZ:

THAT the portion of Locust Street from Mt. Hope Ave. to the termination of Locust Street, a seventeen (17') foot portion of Locust Street, parallel with the southerly line from the easterly line of Mt. Hope Avenue to the easterly termination of Locust Street, depicted on the accompanying plan as cross-hatched area (A-B-C-D-E-F-G-A) having ceased to be useful to the public and the same is proposed to be abandoned as a public highway and the damage to the abutters is appraised at nothing and so awarded, and it is further

ORDERED: that after the entry of this order or decree, the City Clerk shall cause a notice, thereof, to be published in a newspaper published in the County of Providence at least once a week for three successive weeks, and a further and personal notice shall be served by the City Sergeant upon every owner of land abutting the above-named highway which has been abandoned, who is known to reside within this State.

PROVIDENCE R. I.
 P. W. DEPT. - ENGINEERING OFFICE
 CITY PROPERTY SECTION
 File No. 064044
 Date January 4, 1978

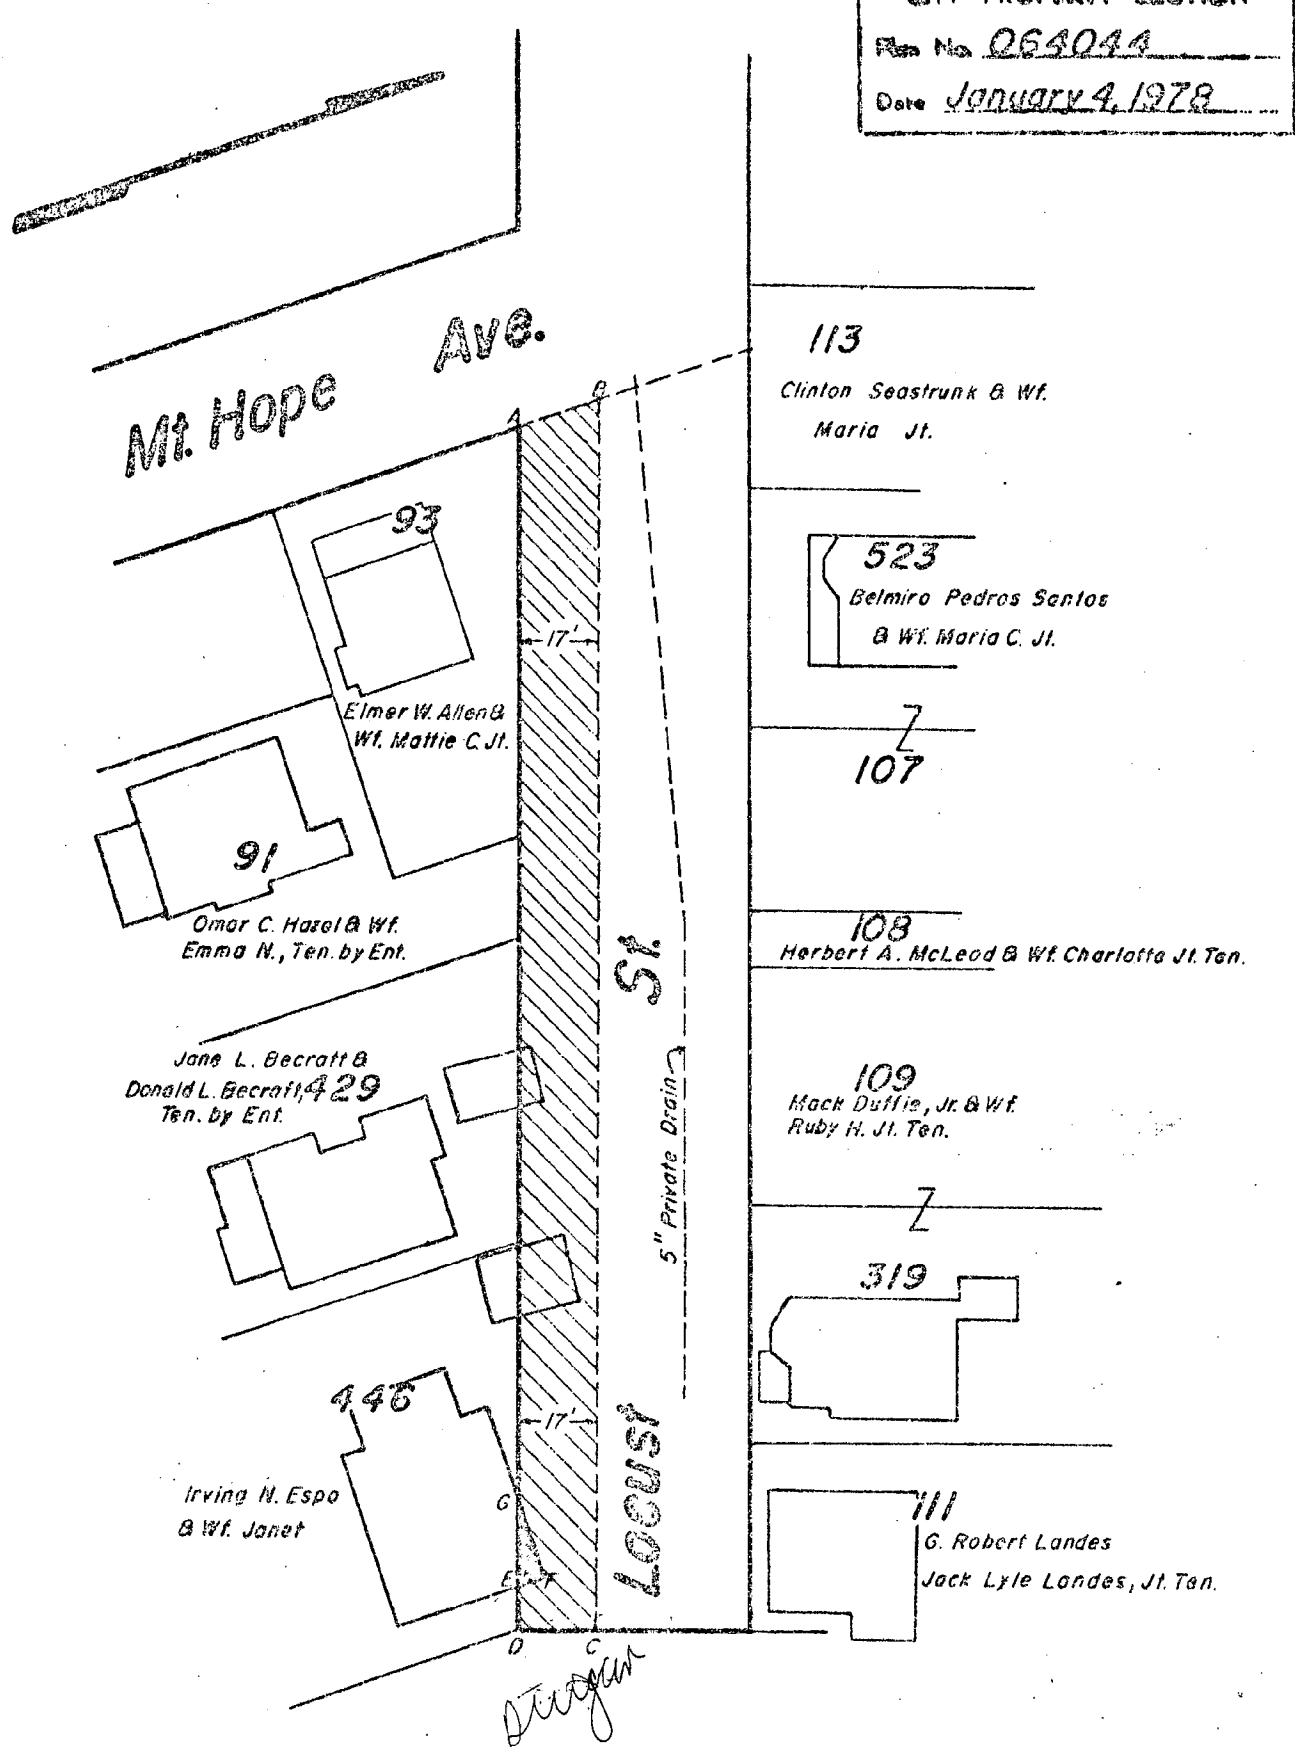

Notes:
 Cross-Hatched Area (A-B-C-D-E-F-G-A)
 Indicates Proposed Abandonment.
 Shaded Area Indicates Previous
 Abandonment. (E-F-G-E)

CITY OF PROVIDENCE, R. I.
 Public Works Dept. - Engineering Office
 Showing Proposed Abandonment
 Drawn by L.A.H. - Checked by A.L.R.
 Scale 1"=40' Date 1-4-78
 Corrected [Signature] Associate Engr.
 Approved [Signature]
 CHIEF ENGINEER

Lot Numbers From Assessor's Plat 6

768
 J-50


THE CITY OF PROVIDENCE

CITY SERGEANT'S OFFICE

THIS IS TO CERTIFY, That I have caused the notice, of which a true copy is hereto annexed, to be served upon the following named persons, by handing to each of said persons, or by leaving at their last and usual place of abode in this State, a true copy of said notice, to wit: Abandonment of a Portion of Locust Street, from Mount Hope Avenue to the Termination of Locust Street, A Seventeen (17) Foot portion of Locust Street, Parallel With The Southerly Line, from the Easterly Line of Mount Hope Avenue to the Easterly Termination of Locust Street.

<u>Plat</u>	<u>Lot</u>	<u>Name And Address</u>
6	93	Elmer W. Allen & Wf. Mattie 4 MT. Hope Avenue
"	91	Omar C. Hazel & Wf. Emma 27 Forest Street
"	429	Jane L. Becraft & Donald L. Becraft
"	446	Irving N. Espo & Wf. Janet 44 MT. Hope Avenue
"	113	Clinton Seastrunk & Wf. Maria 62 Locust Street
"	523	Belmiro Pedros Santos & Wf. Maria 66 Locust Street
"	107	
"	108	Herbert A. McLeod & Wf. Charlotte 155 University Avenue
"	109	Mack Duffie & Wf. Ruby 76 Locust Street
"	111	G. Robert Landes & Jack Lyle Landes

June 30, 1978
May 24, 1978


City Sergeant

Councilman Philip F. Addison Jr.

Councilman Sanford H. Gorodetsky

THE CITY OF PROVIDENCE

CITY SERGEANT'S OFFICE

THIS IS TO CERTIFY, That I have caused the notice, of which a true copy is hereto annexed, to be served upon the following named persons, by handing to each of said persons, or by leaving at their last and usual place of abode in this State, a true copy of said notice, to wit: Abandonment of a Portion of Locust Street, from Mount Hope Avenue to the Termination of Locust Street, A Seventeen (17) Foot portion of Locust Street, Parallel With The Southerly Line, from the Easterly Line of Mount Hope Avenue to the Easterly Termination of Locust Street.

<u>Plat</u>	<u>Lot</u>	<u>Name And Address</u>
6	93	Elmer W. Allen & Wf. Mattie 4 MT. Hope Avenue
"	91	Omar C. Hazel & Wf. Emma 27 Forest Street
"	429	Jane L. Becraft & Donald L. Becraft <i>36 Mt Hope Ave</i>
"	446	Irving N. Espo & Wf. Janet 44 MT. Hope Avenue
"	113	Clinton Seastrunk & Wf. Maria 62 Locust Street
"	523	Belmiro Pedros Santos & Wf. Maria 66 Locust Street
"	107	
"	108	Herbert A. McLeod & Wf. Charlotte 155 University Avenue
"	109	Mack Duffie & Wf. Ruby * 76 Locust Street - <i>moved to 68 Mt Hope Ave</i>
"	111	G. Robert Landes & Jack Lyle Landes

May 24, 1978


Councilman Philip F. Addison Jr.

Councilman Sanford H. Gorodetsky


City Sergeant

5/24/78

PROVIDENCE, R. I.
 P. W. DEPT. - ENGINEERING OFFICE
 CITY PROPERTY SECTION
 Plan No. 064044
 Date January 4, 1978

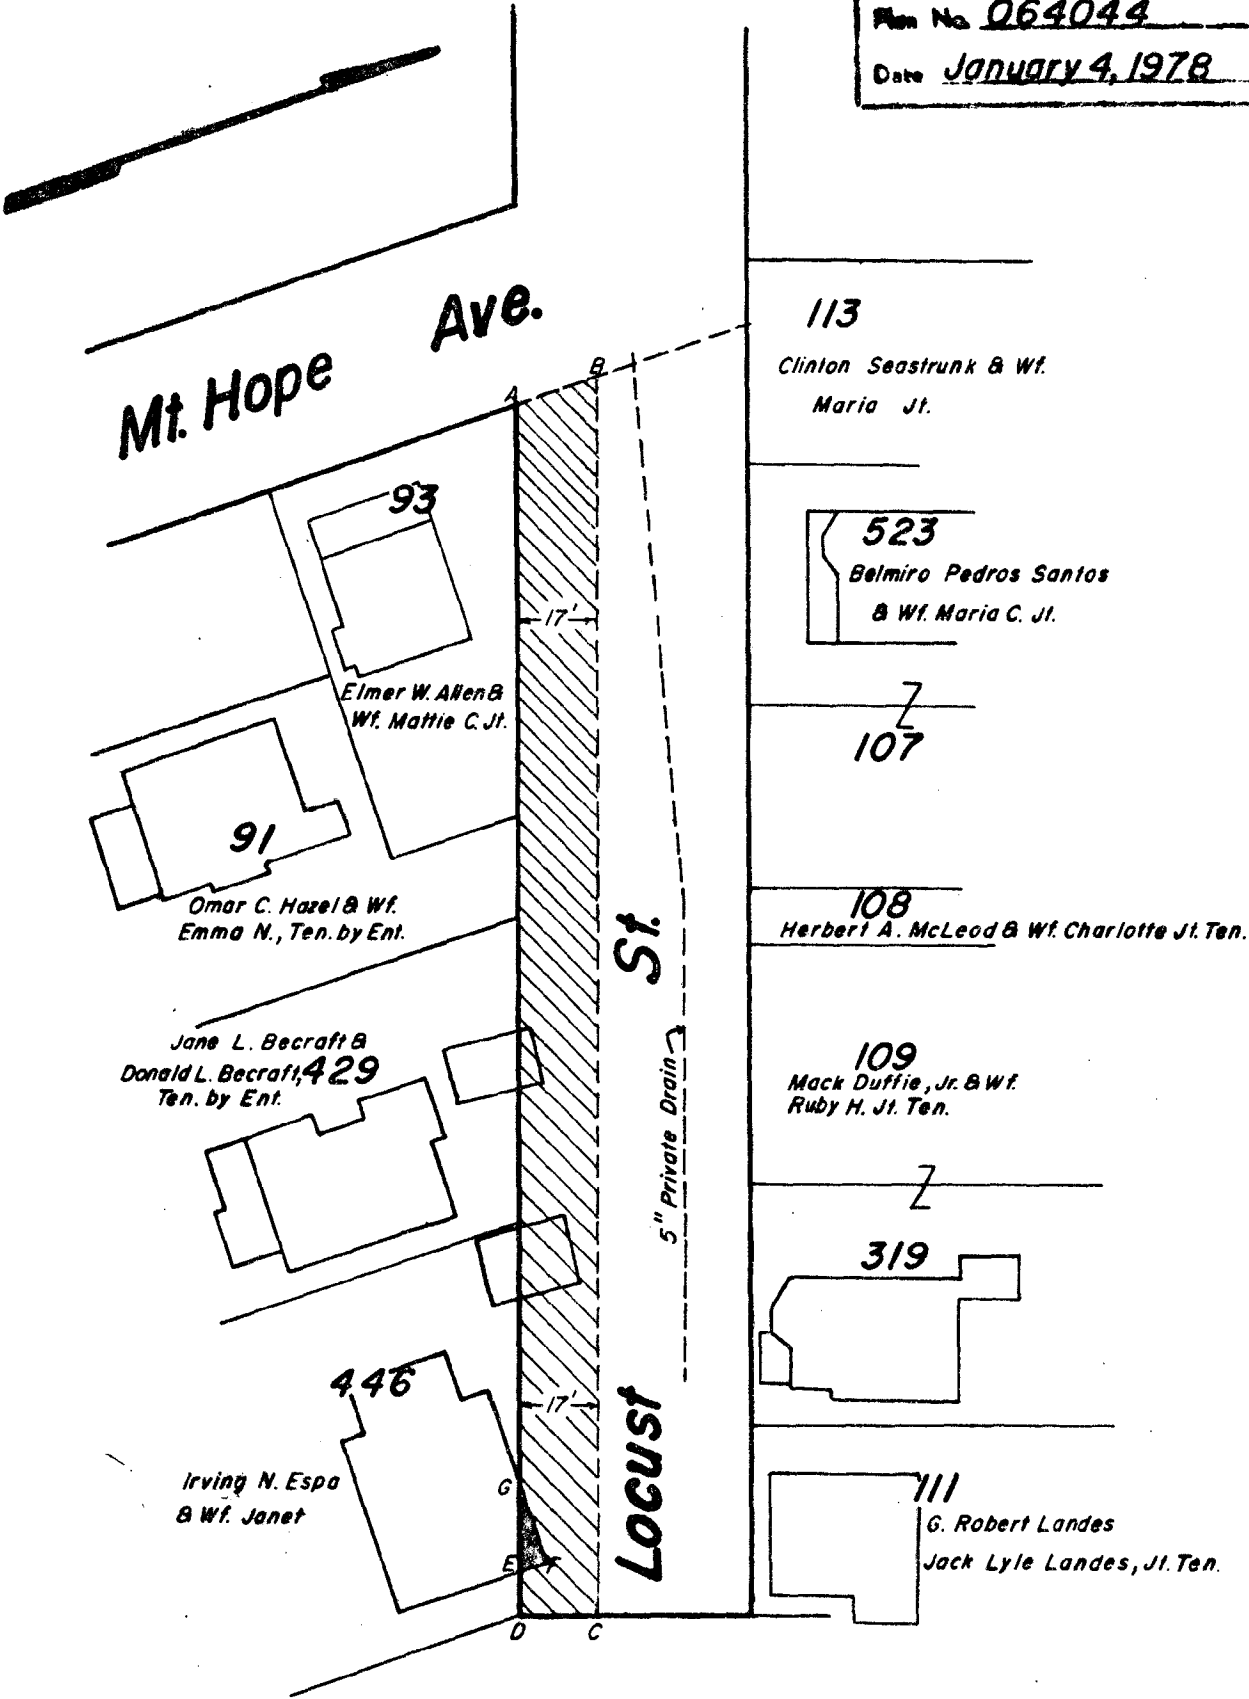

Notes:
Cross-Hatched Area (A-B-C-D-E-F-G-A)
Indicates Proposed Abandonment.
Shaded Area Indicates Previous
Abandonment. (E-F-G-E)

CITY OF PROVIDENCE, R. I.
 Public Works Dept. - Engineering Office
 Showing Proposed Abandonment
 Drawn by J.A.M. Checked by A.L.P.
 Scale 1"=40' Date 1-4-78
 Correct [Signature] Associate Engr.
 Approved [Signature] CHIEF ENGINEER

Lot Numbers From Assessor's Plat 6