

THE CITY OF PROVIDENCE  
STATE OF RHODE ISLAND AND PROVIDENCE PLANTATIONS

# RESOLUTION OF THE CITY COUNCIL


No. 227

Effective: ~~Approved~~ April 24, 1981


RESOLVED, That His Honor the Mayor is authorized to execute a Deed of Conveyance of Lot 340, as set out and delineated on City Assessor's Plat 15, with improvements thereon, located at 392 Waterman Street, Providence, to Ronald Oakes, Providence, and as further identified on accompanying map entitled, "Providence, Rhode Island, P.W. Dept., Engineering Office, City Property Section, Plan No. 064018, Date May 3, 1977", for the sum of Thirteen Thousand, Five Hundred Dollars (\$13,500.00) and

BE IT FURTHER RESOLVED, That His Honor the Mayor and the City Solicitor are hereby authorized to make such terms and conditions as may be in the best interest of the City of Providence.

IN CITY COUNCIL  
APR 15 1981  
READ AND PASSED

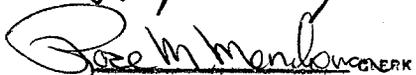
  
  
COUNCIL CLERK

Effective without the Mayor's  
signature April 24, 1981.

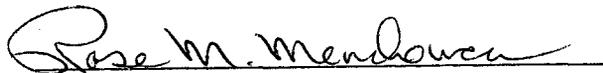

Councilman Johnson (By Request) and Councilman Glavin

PROVIDENCE, R. I.  
 P. W. DEPT. - ENGINEERING OFFICE  
 CITY PROPERTY SECTION  
 Plan No. 064018  
 Date May 3, 1977

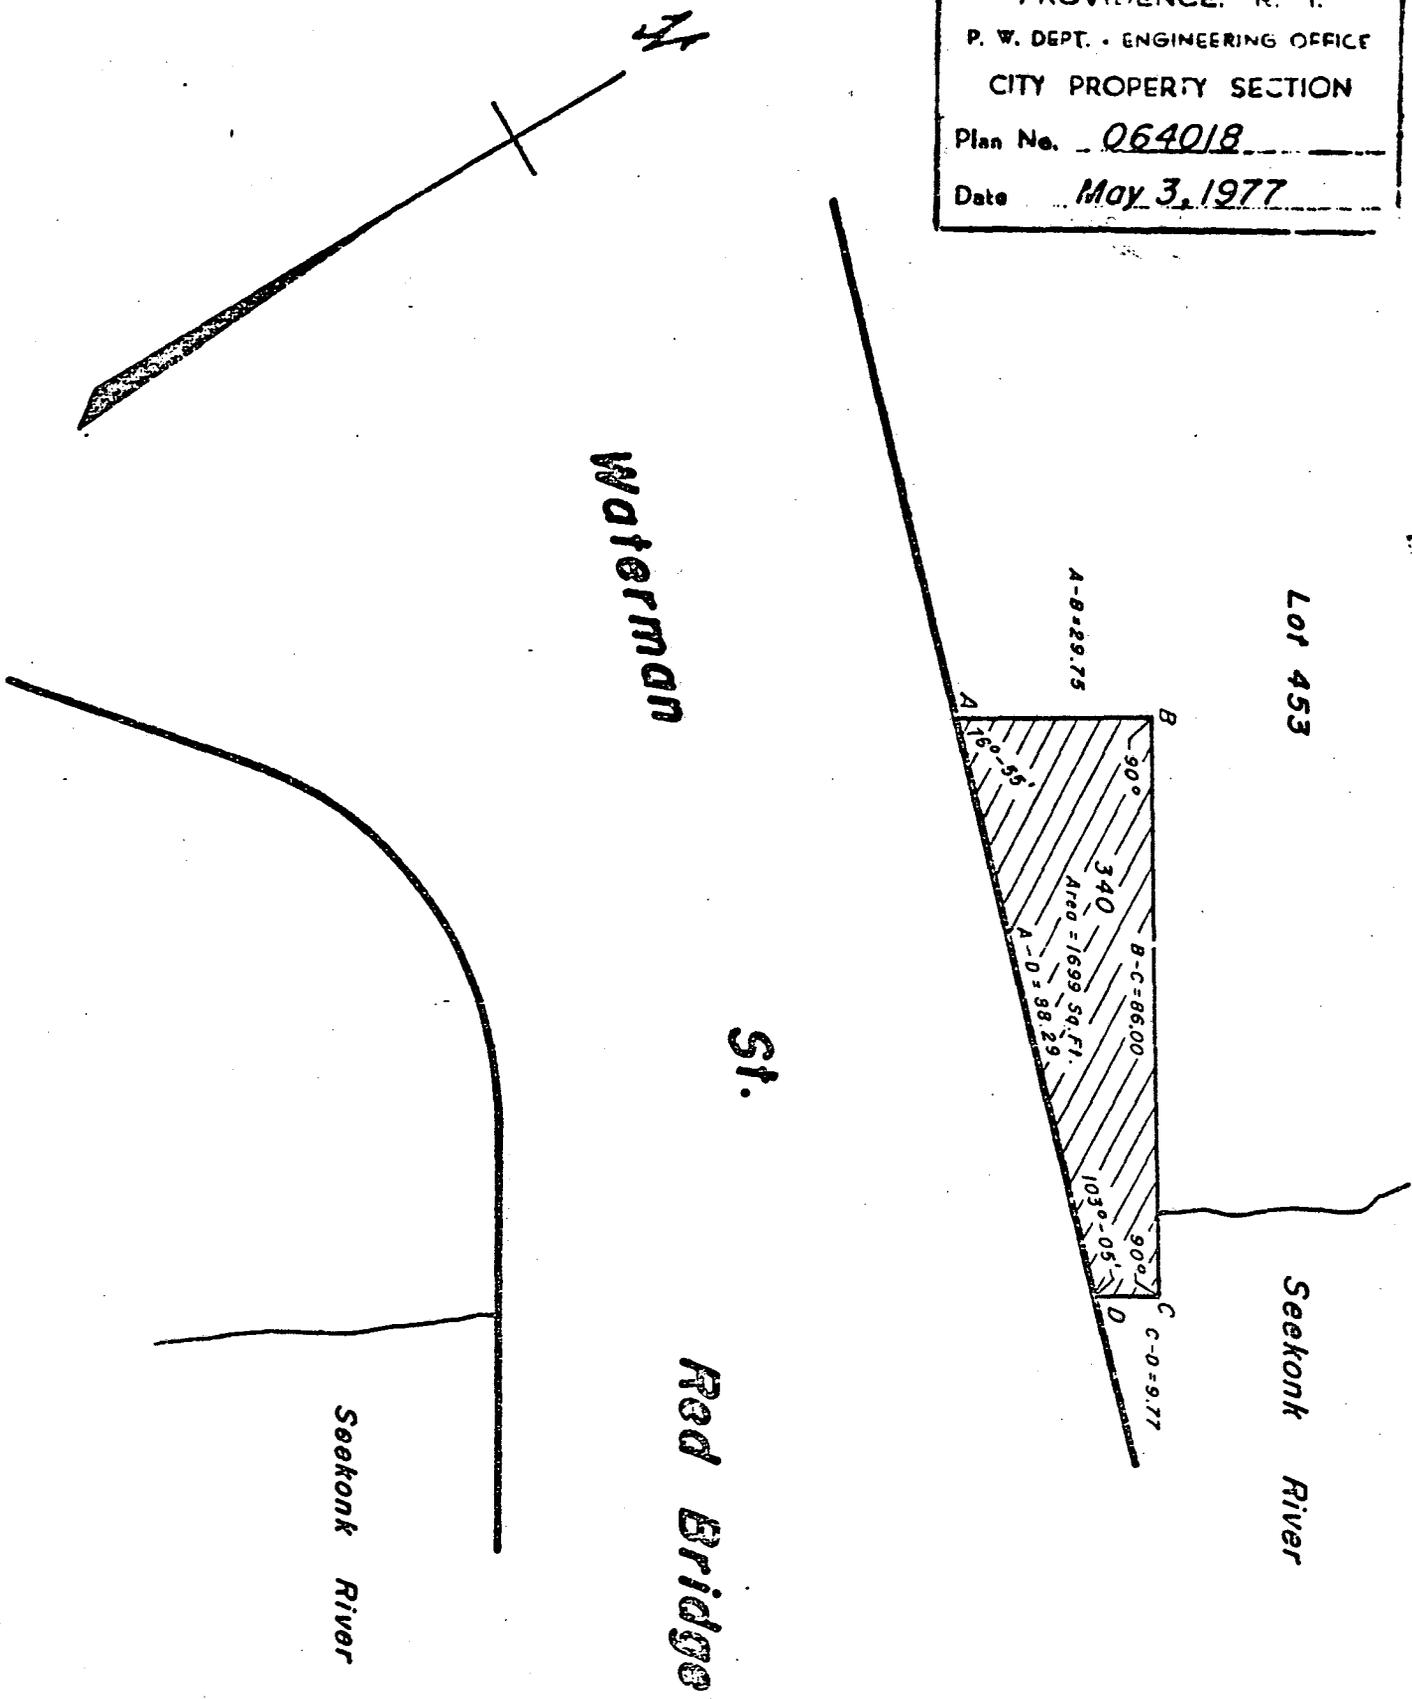

**Note:**

Cross-Hatched Area (A-B-C-D-A)  
 Indicates Proposed Sale.

CITY OF PROVIDENCE, R. I.  
 Public Works Dept - Engineering Office  
 Showing Proposed Sale (Lot 340 - A.P. 15)  
 Drawn by Petruska Checked by J.A.M.  
 Scale 1" = 30' Date May 3, 1977  
 Corrected [Signature] Associate Engr.  
 Approved [Signature] CHIEF ENGINEER

Lot Numbers From Assessor's Plat 15

April 28, 1981

Mr. Ronald Oakes  
c/o Ronnie's Rascal House  
223 Thayer Street  
Providence, RI 02906

Dear Mr. Oakes:

Enclosed is a certified copy of Resolution No. 227,  
effective April 24, 1981, the same being self-explanatory.

Will you kindly communicate with the City Solicitor's  
Office so that the deed of conveyance for said land will be  
executed.

Very truly yours,

Rose M. Mendonca,  
City Clerk.

RMM/jma  
Enclosure