

THE CITY OF PROVIDENCE  
STATE OF RHODE ISLAND AND PROVIDENCE PLANTATIONS

RESOLUTION OF THE CITY COUNCIL

No. 190

Approved May 22, 1972

RESOLVED, THAT His Honor, the Mayor, be and hereby is authorized to execute a lease with an option to purchase with Edward J. Tavarozzi, of the City and County of Providence, of the real estate located at 37 Diamond Street, said City and County, said (Plat 31, Lot 205) land being Lot 205 on City Assessor's Plat 31, for the lease consideration of \$50.00 for one year, commencing on the 7th day of May, 1972, and including the option to purchase said land at the expiration of one year for the purchase price of \$450.00, and said lease with option to purchase to certain such other terms and conditions as may be approved by the Mayor and the City Solicitor.

IN CITY COUNCIL

MAY 16 1972

READ and PASSED

..... President  
*Vincent C. Capria*  
..... Clerk

APPROVED

MAY 22 1972

*Joseph A. Hawley*  
.....  
MAYOR

THE COMMITTEE ON


City Property

Approves Passage of  
The Within Resolution

Unanimous Verdict

May 21 1972 Clark

PROVIDENCE, R. I.  
 P. W. DEPT. • ENGINEERING OFFICE  
 CITY PROPERTY SECTION  
 File No 063421  
 Date Feb. 24, 1971

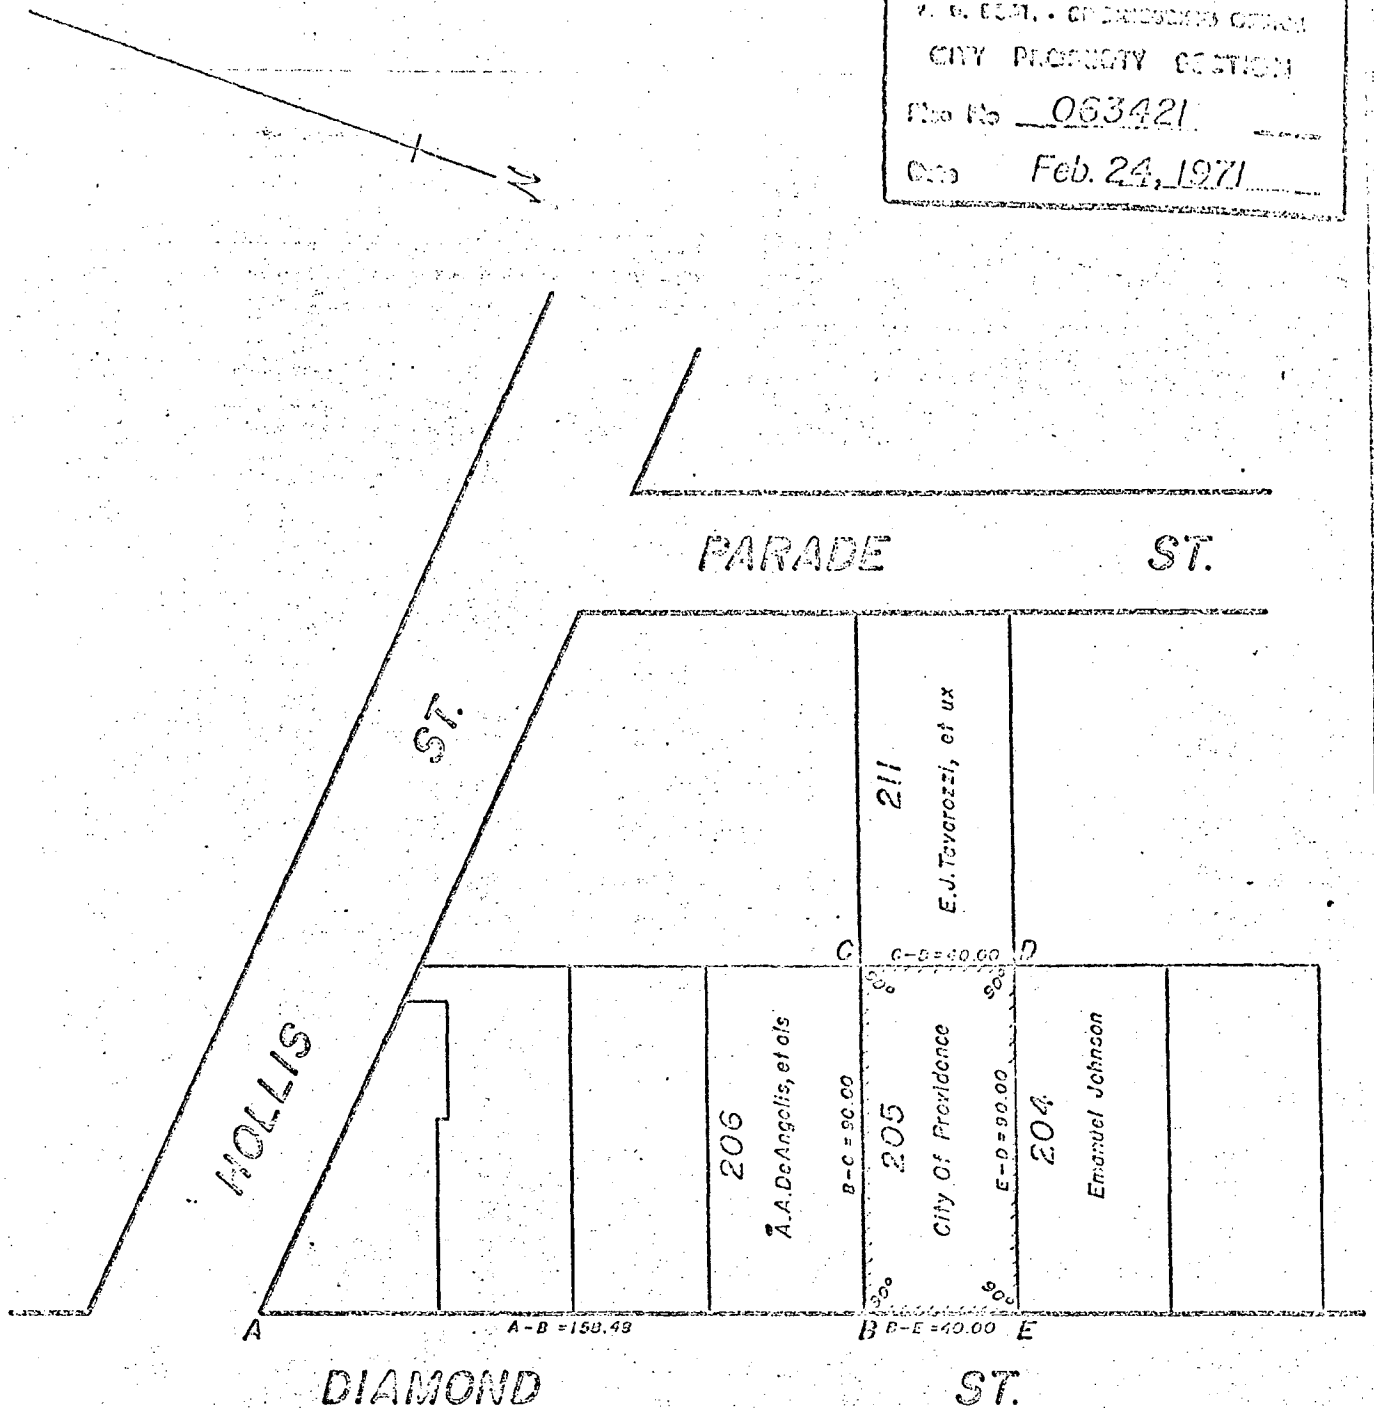

Note:

Proposed Sale Of Lot 205 (Cross-Hatched Area D-C-D-E-D) Contains 3,600 Sq. Ft.

CITY OF PROVIDENCE, R. I.  
 Public Works Dept. • Engineering Office  
 Showing Proposed Sale  
 Drawn by Petruska Checked by E.A.K.  
 Scale 1" = 50' Date Feb 24, 1971  
 Correct [Signature] Associate Engr.  
 Approved [Signature]  
 ENGINEER

Lot Numbers From Assessor's Plat 31