

# RESOLUTION OF THE CITY COUNCIL

No. 376

Approved September 26, 1972

BE IT RESOLVED, That

1) The City of Providence, by the Committee on City Property of the City Council, herewith authorizes Providence Journal Company, at no cost but at its own risk, effective upon approval, to use the parking lot owned by the City of Providence and located at the south-westerly corner of Eddy and Fountain Streets in the City of Providence for the temporary emergency parking of fourteen (14) delivery trucks of Providence Journal Company and eight (8) emergency vehicles of reporters and/or photographers of Providence Journal Company during daytime hours and twelve (12) emergency vehicles of reporters and/or photographers during nighttime hours, such authorization to continue in full force and effect during the period that the reconstruction of Sabin Street is in progress and until parking facilities to be constructed at the westerly end of the Journal building have been completed.

2) This Resolution shall take effect on its passage.

IN CITY COUNCIL

SEP 21 1972

READ and PASSED

..... President  
*Thomas J. Casper*  
..... Clerk

APPROVED

SEP 16 1972  
*Joseph A. Lowley*  
..... MAYOR

IN CITY  
COUNCIL

SEP 7 - 1972

FIRST READING  
REFERRED TO COMMITTEE ON  
CITY PROPERTY

*Wm. J. Weyher*  
CLERK

THE COMMITTEE ON

*City Property*


Approves Passage of  
The Within Resolution

*Wm. J. Weyher*  
Chairman  
September 8, 1972  
*Weyher*  
Clerk

FILED  
SEP 12 17 PM '72  
DEPT. OF CITY CLERK  
PROVIDENCE, R.I.

*Councilman Scametta,  
and Councilman Lynch, by request*

PROVIDENCE, R. I.  
 P. W. DEPT. - ENGINEERING OFFICE  
 CITY PROPERTY SECTION  
 Plan No. 063380  
 Date July 24, 1970

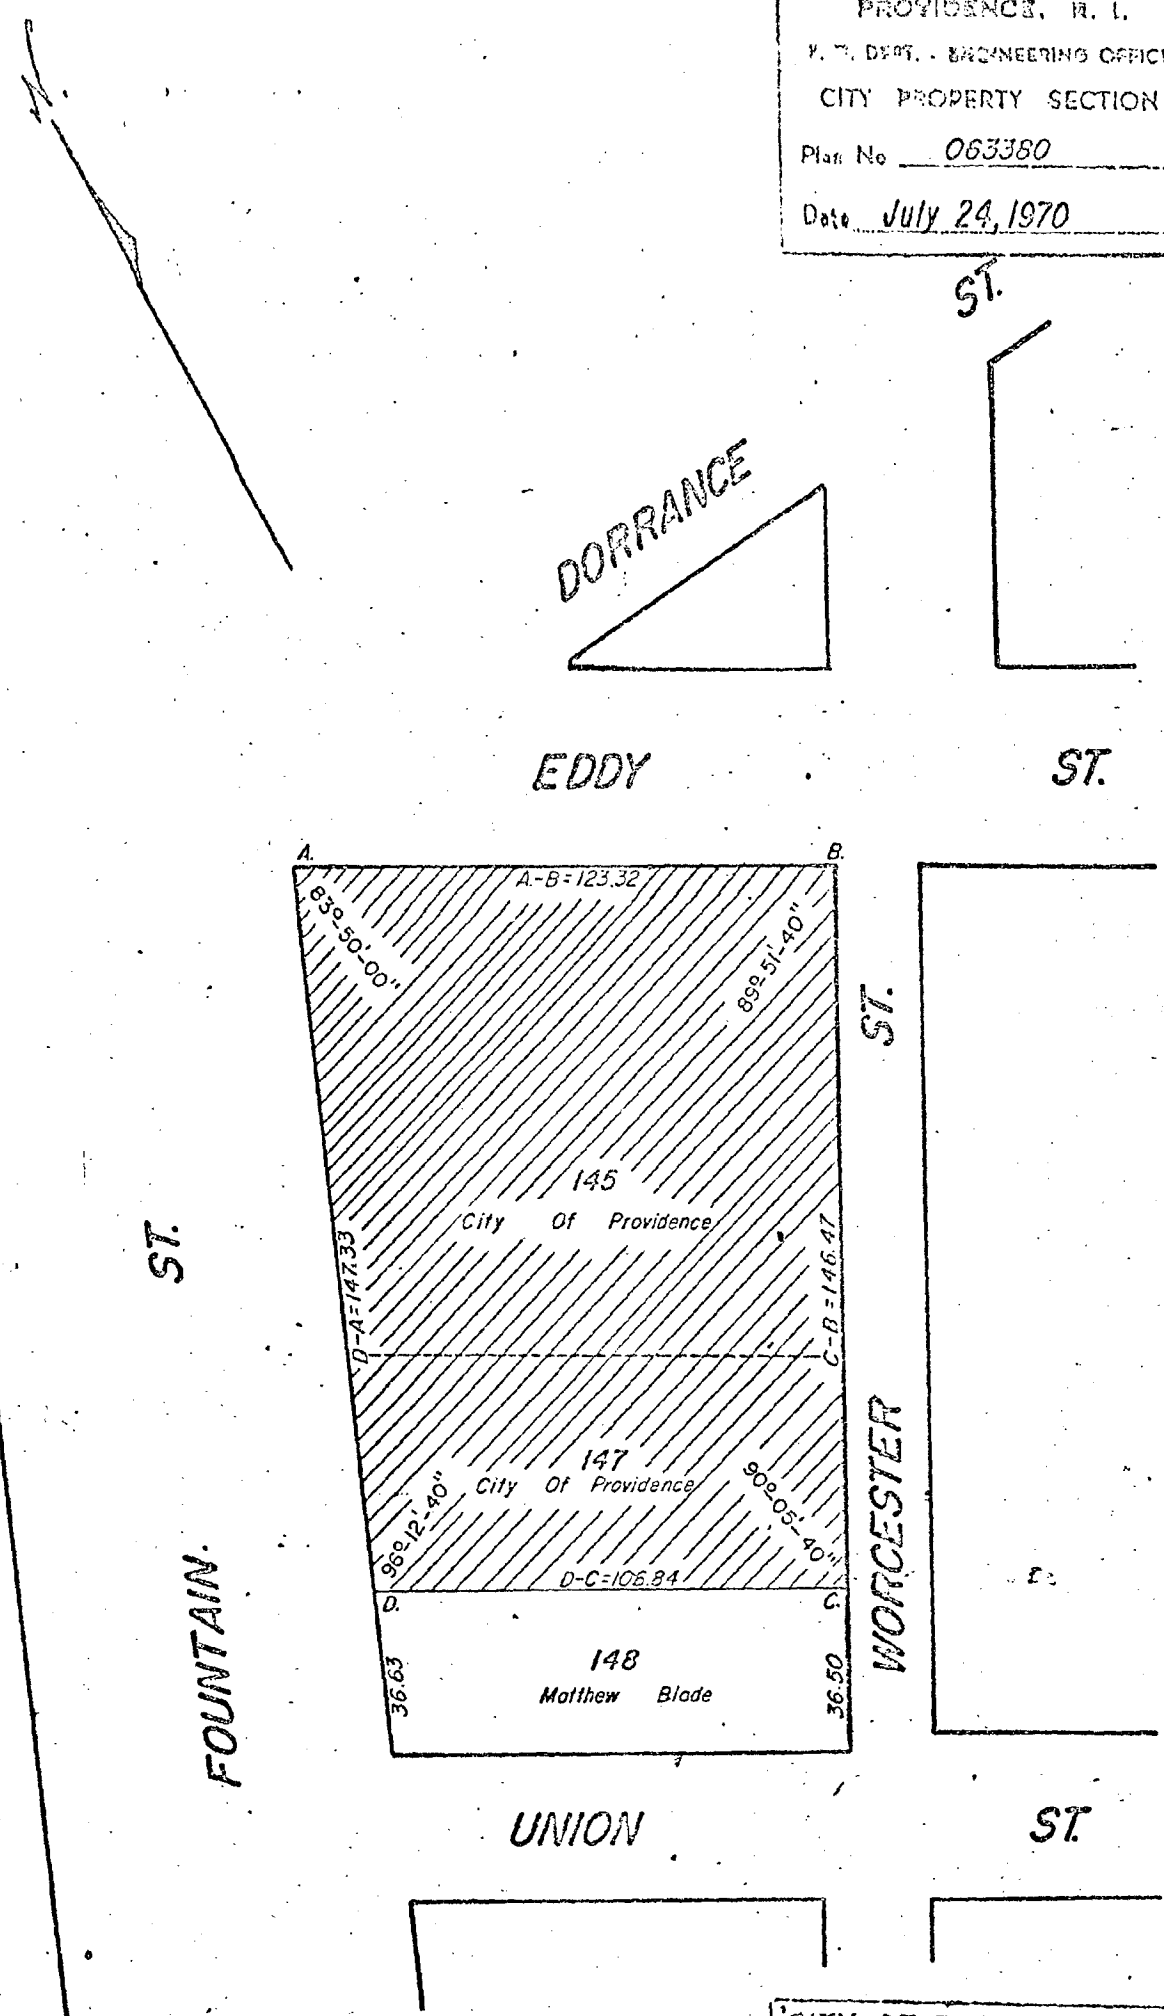

Notes:  
 Cross-Hatched Area A-B-C-D-A Indicates  
 Proposed Sale - Containing 16,851 Sq. Ft.  
 Lot Numbers From Assessor's Plot 25

CITY OF PROVIDENCE, R. I.  
 Public Works Dept. - Engineering Office  
 Showing Proposed Sale

Drawn by Scungio Checked by E. A. K.  
 Scale 1" = 80' Date July 24, 1970  
 Corrected L. A. Reid Associate Engr.  
 Approved Robert B. [Signature]  
 CIVIL ENGINEER