

THE CITY OF PROVIDENCE
STATE OF RHODE ISLAND AND PROVIDENCE PLANTATIONS

RESOLUTION OF THE CITY COUNCIL


No. 375


Effective: ~~Approved~~ June 16, 1985

RESOLVED,

That His Honor the Mayor be and he is hereby authorized to execute an amendment and ratification of a certain document which is a lease which was entered into and dated July 19, 1972 between The City of Providence and Sun Refining and Marketing Company. This amendment and ratification refers to an increase in the track-age usage. This Resolution shall include such other terms and conditions that the Mayor and the City Solicitor's Office deem advisable.

IN CITY COUNCIL
JUN - 6 1985
READ AND PASSED

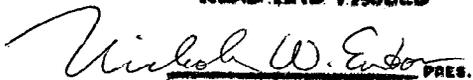
PRES.

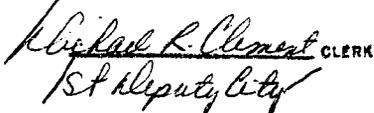
CLERK
1st Deputy City

Effective without the Mayor's
signature June 16, 1985.



FILED

MAY 22 11 18 AM '85

DEPT. OF CLERK
PROVIDENCE, R.I.

THE COMMITTEE ON
CITY PROPERTY



Approves Passage of
The Within Resolution

Robert W. Dowen
Clerk Chairman

May 8, 1985

No 513
 Approved August 15, 1980

PROVIDENCE R. I.
 P. W. DEPT. - ENGINEERING OFFICE
 CITY PROPERTY SECTION
 Plan No. 064086
 Date June 26, 1979

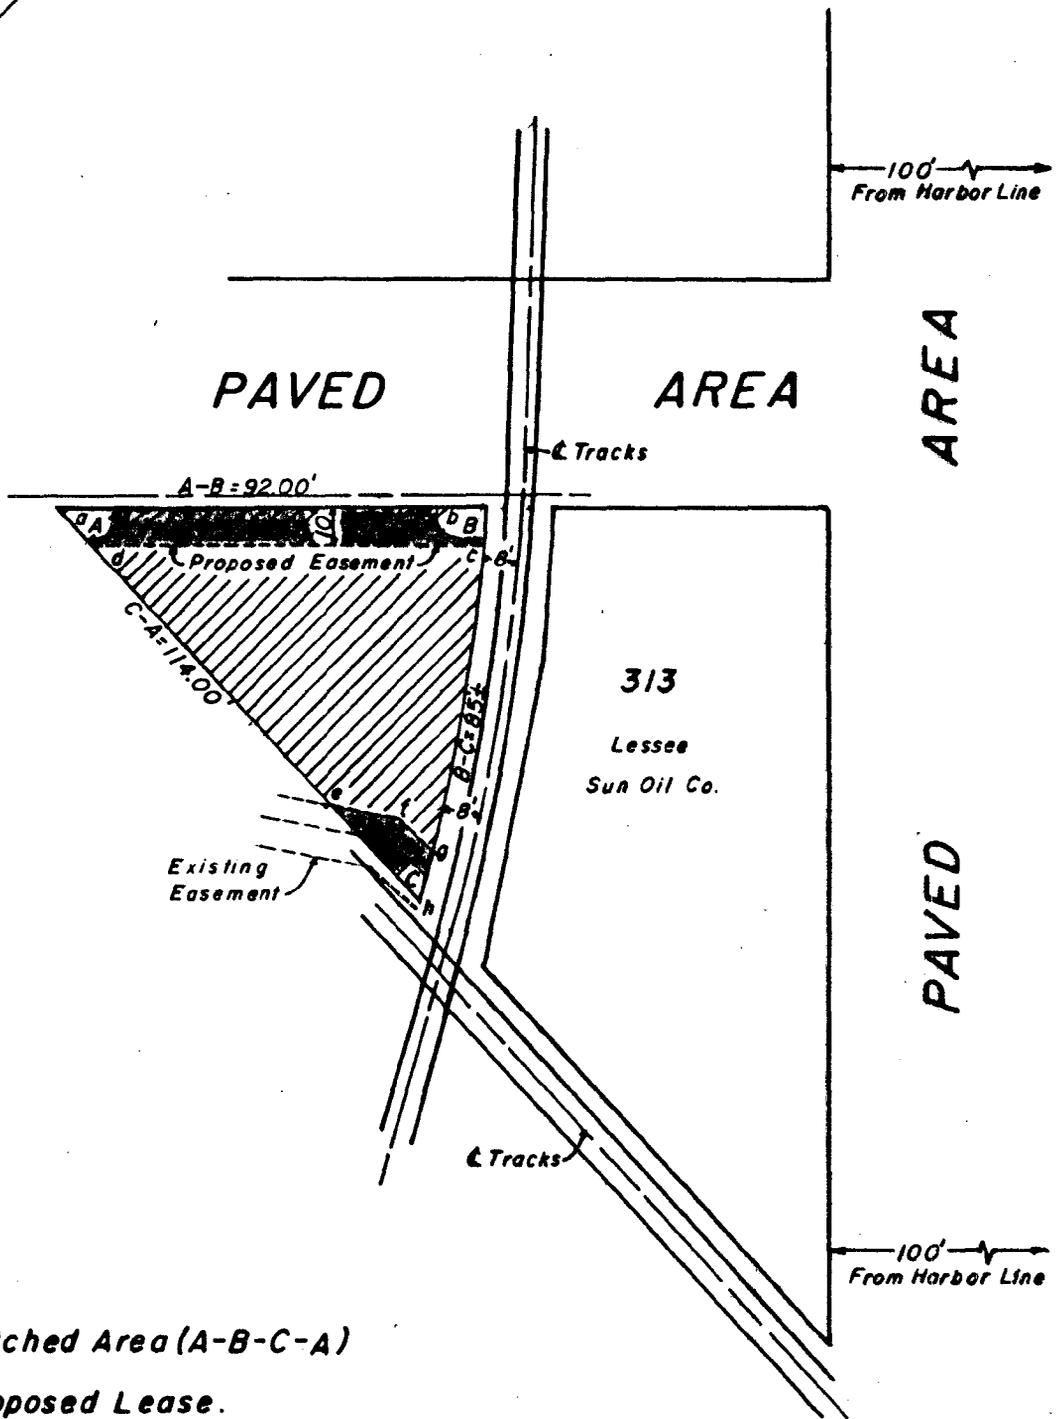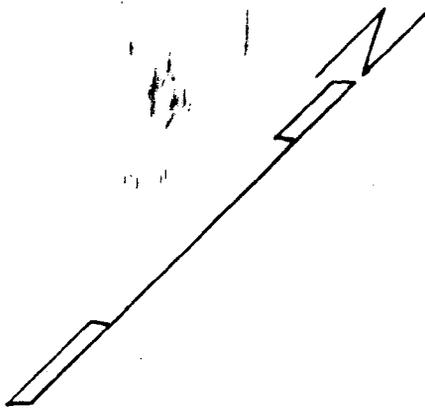

Notes:

- Cross-Hatched Area (A-B-C-A)
Indicates Proposed Lease.
- Shaded Area (a-b-c-d-a)
Indicates Proposed Easement.
- Shaded Area (e-f-g-h-e)
Indicates Existing Easement.
- Said Parcel Contains 4,050 Sq. Ft. ±

CITY OF PROVIDENCE, R. I.
 Public Works Dept. - Engineering Office
 Showing Proposed Sun Oil Lease
 Drawn by J.A.M. Checked by R.J.Q.
 Scale 1"=40' Date 6-26-79
 Corrected by R. J. Quigley Associate Engr.
 Approved by James T. ... CHIEF ENGINEER

Lot Numbers From Assessor's Plat 56

June 19, 1985

Mr. Howard Skerry
Terminal Manager
Sun Refining and Marketing Company
35 Terminal Road
Providence, Rhode Island 02905

Dear Mr. Skerry,

Enclosed are certified copies of Resolutions Numbered 375, 376 and 377, effective June 16, 1985, the same being self-explanatory.

Will you kindly communicate with the City Solicitor's Office so that the lease agreement for said land may be executed.

Very truly yours,

Rose M. Mendonca,
City Clerk.

RMM/jma
Enclosures