

THE CITY OF PROVIDENCE  
STATE OF RHODE ISLAND AND PROVIDENCE PLANTATIONS

# RESOLUTION OF THE CITY COUNCIL

No. 381

Approved August 11, 1971

RESOLVED, that the Director of the Department of Public Property be authorized to grant permission for Saint Bartholomew's Roman Catholic Church to conduct its Annual Carnival upon a portion of Neutaconkanut Park from August 23, 1971 to August 29, 1971, inclusive.

IN CITY COUNCIL

AUG 5 - 1971

READ and PASSED

*Robert J. Hapton*  
.....  
President

*William A. Caspary*  
.....  
Clerk

APPROVED

AUG 11 1971

*Joseph A. Dowley Jr.*  
.....  
MAYOR

Councilman Deeters and  
Councilman L. Murphy, by report

# RESOLUTION OF THE CITY COUNCIL

No. 382

EFFECTIVE ~~APPROVED~~ August 16, 1971

RESLOVED, that His Honor the Mayor is hereby authorized to execute a lease with Sprow Realty Co. of Providence, Rhode Island for office space at 1491 Broad Street, for Providence School Department purposes, at an annual rental of Thirty Four Thousand (\$34,000.00) Dollars and in accordance with that bid proposal notice dated July 9, 1971, a copy of this is attached hereto, bearing the signature of the Chairman of the Committee on City Property and of the City Clerk.

## IN CITY COUNCIL

AUG 5 - 1971

READ and PASSED

*Robert J. Hayton*  
President  
*Vincent Vespa*  
Clerk

EFFECTIVE WITHOUT MAYOR'S APPROVAL  
August 16, 1971

*Vincent Vespa*  
Vincent Vespa, City Clerk

THE COMMITTEE ON


City Property

Approves Passage of  
The Within Resolution

Winnant Vespe  
Chairman  
July 20, 1971 Clerk

PROVIDENCE, R. I.  
 A. B. C. P. L. ENGINEERING OFFICE  
 CITY PROPERTY SECTION  
 File No. 063478  
 Date June 3, 1971

Notes:  
 Cross-Hatched Area A-B-C-D-E-F-G-H-J-A Indicates Proposed Lease For City Of Providence School Dept. - Containing 38,278 ± Sq. Ft.

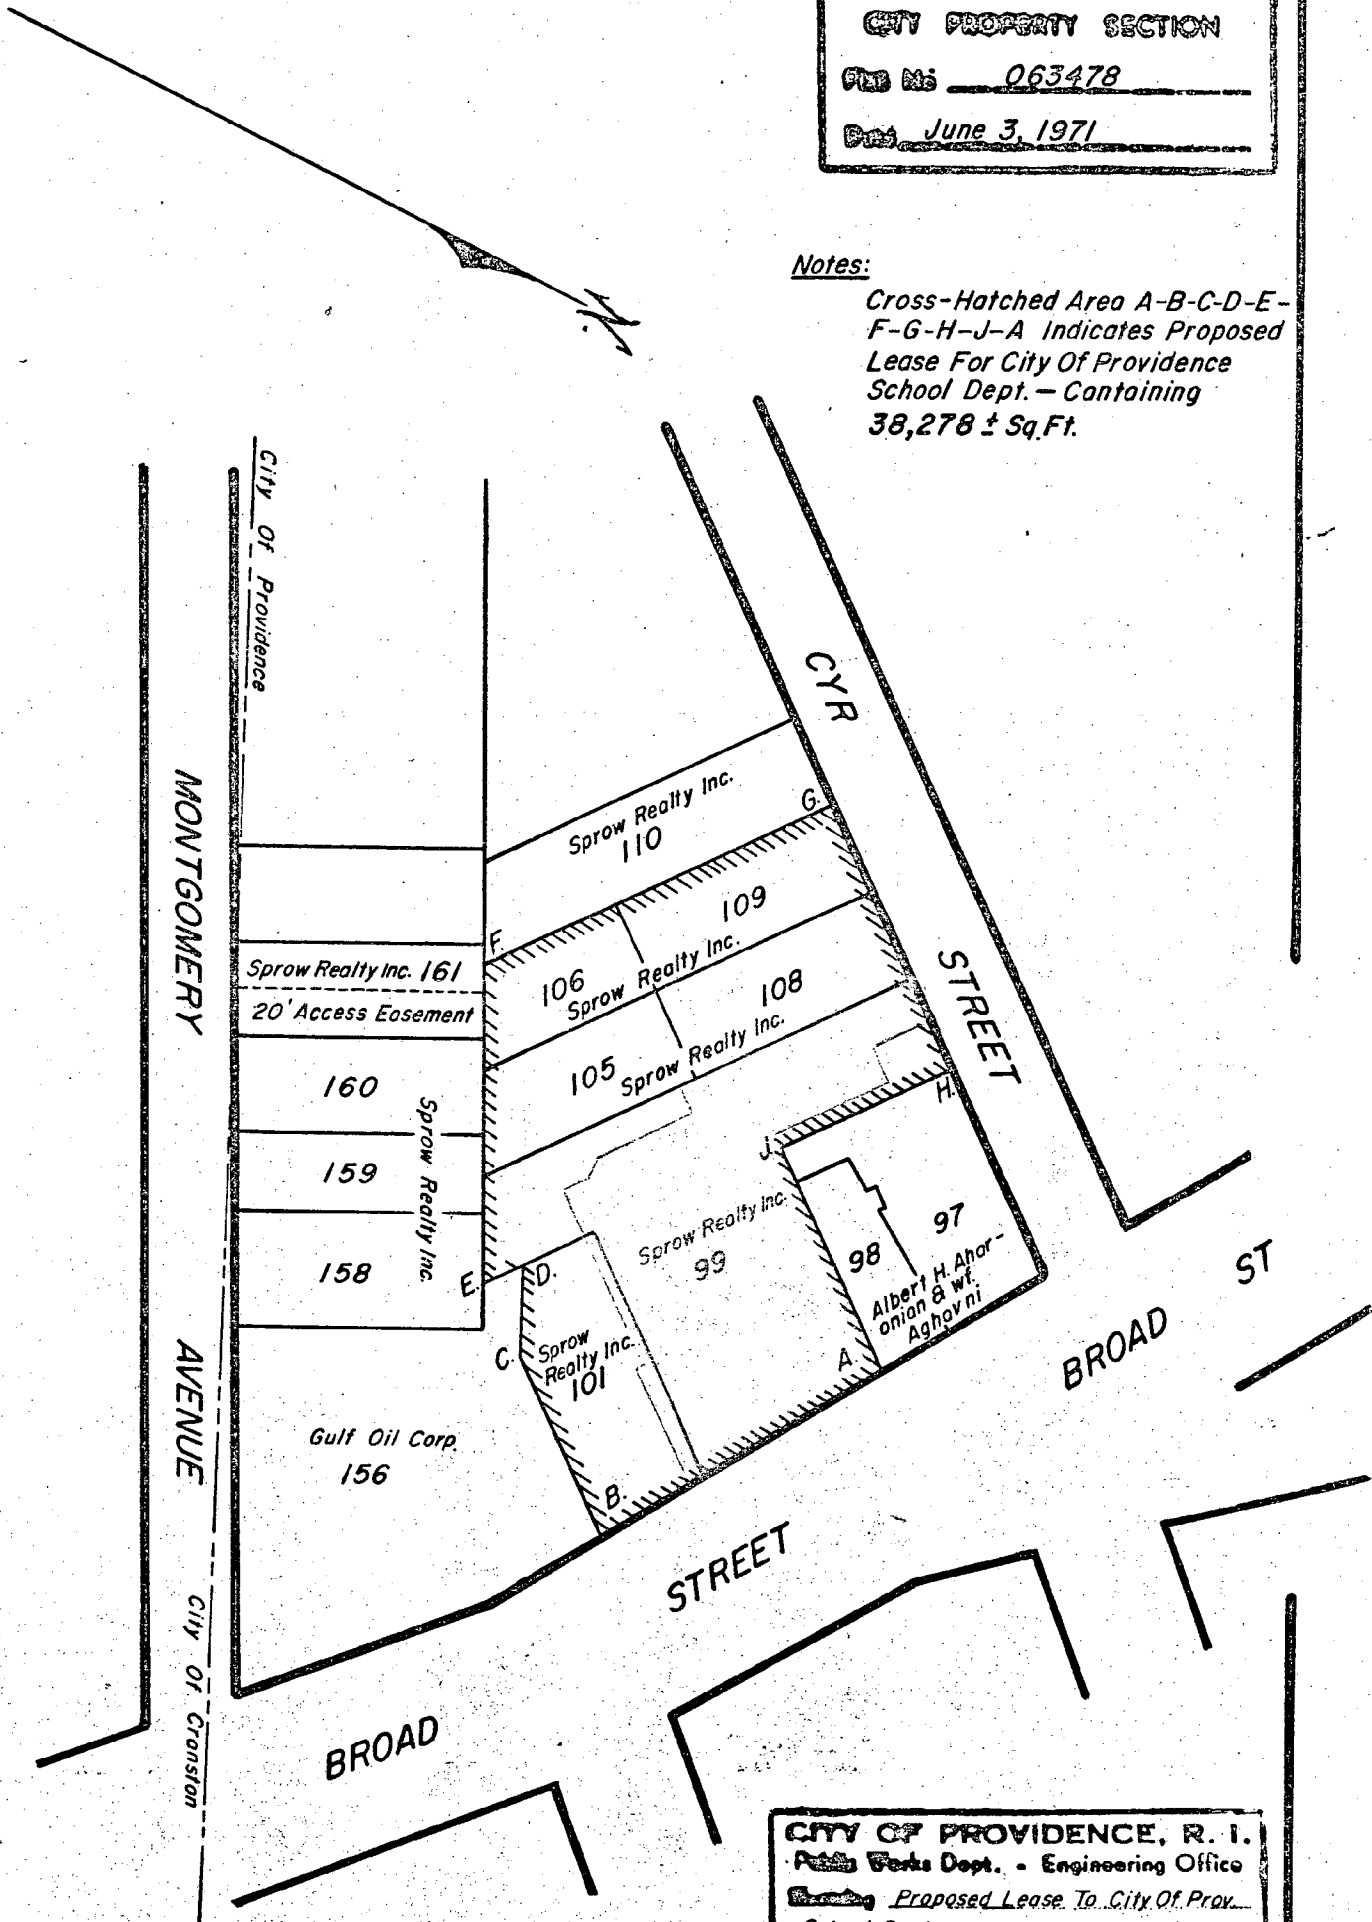

CITY OF PROVIDENCE, R. I.  
 Parks Dept. - Engineering Office  
 Proposed Lease To City Of Providence School Dept.  
 Drawn by Scungio Checked by E.A.K.  
 Scale 1" = 80' Date June 3, 1971  
 Corrected by L.P. Reid Associate Engr.  
 Approved Joseph J. Camp Chief Engineer

Lot Numbers And Total Area From Assessor's Plot 59

Department of City Clerk

MEMORANDUM

DATE: July 20, 1971

TO: Board of Contract and Supply

SUBJECT: Sprow Realty Co. - Providence School Department

CONSIDERED BY: Committee on City Property

DISPOSITION: Voted to transmit to the Board of Contract and Supply, for its concurrence in the recommendation of the Committee on City Property to lease from Sprow Realty Co., 100 Willard Avenue, Providence, Rhode Island, ten thousand square feet of office space, located at 1491 Broad Street, Providence, for Providence School Department purposes, all in accordance with bid proposed dated July 9, 1971, a copy of which is attached hereto, for an annual rental of Thirty Four Thousand (\$34,000.00) Dollars.

*Verment Vespa*

City Clerk

SPROW REALTY CO.  
100 Willard Avenue  
Providence, Rhode Island

July 26, 1971

Committee on City Property  
City of Providence  
City Hall  
Providence, Rhode Island

Gentlemen:

This is to inform you that Sprow Realty Co. hereby amends its bid dated July 15, 1971 by providing the City (Providence School Department) with an additional 500 square feet of floor area at no increase in rental; thereby making a total leased area of Ten Thousand Five Hundred (10,500) square feet.

Respectfully submitted,

SPROW REALTY CO.

By Samuel H. Dintman

**FILED**

JUL 26 11 20 AM '71

DEPT. OF CITY CLERK  
PROVIDENCE, R. I.



City of Providence

Rhode Island

Committee on City Property

Department of City Clerk

July 9, 1971

Sealed Bids will be accepted until 4:00 o'clock p.m. (E.D.T.), Monday, July 19, 1971, by the Committee on City Property of the City Council at the Department of City Clerk, City Hall, Providence, Rhode Island, for lease of Office Space for Providence School Department purposes. Included therein shall be the following:

1. Ten thousand square feet of net usable space;
2. All improvements to comply with attached Plans marked A, B and C, dated March 7, 1971, to be provided by the lessor at lessor's expense;
3. Custodial care to be provided by the lessor at his expense;
4. LESSOR SHALL PROVIDE

Central type air-conditioning system required.

The requirements of the Building Ordinance of the City of Providence shall be considered a part of these specifications.

Partitioning as shown in the arrangements on sheets #1, #2 and #3 shall be considered as full floor to ceiling partitions.

JANITORIAL SERVICE

- (1) Rest rooms to be washed and sanitized daily and restocked from school supplies.
- (2) All tile floors to be washed and buffed as needed, in no case less than twice monthly.
- (3) All horizontal surfaces in office areas to be dusted daily.
- (4) Spot clean walls as needed.
- (5) Vacuum all rugs, spot clean and shampoo as needed, in no case shampoo less than twice yearly.
- (6) Wash ashtrays and empty trash in all areas daily. Trash to be delivered to basement service area for ready pick-up.
- (7) Windows to be washed inside and out as needed, in no case less than twice monthly, weather permitting.

All of above services to be provided between 4:30 P.M. and 8:00 A.M. on a five-day per week basis.

With the exception of rest rooms supplies noted in (1) above, all equipment, detergents, chemicals and other supplies, as well as labor are to be furnished by the bidder.

LESSOR SHALL PROVIDE: Thermostatically controlled heat and air conditioning.

Overhead lighting to provide 70' candle at desk level.

Adequate sanitary facilities must be provided at each floor level.

Electrical outlets - minimum of 102 duplex outlets and at least one 220V service outlet.

Floor to be vinyl asbestos or equal.

Elevator service shall be provided for any offices above ground level.

Each floor level to have an electrically cooled drinking fountain.

CONDITIONS: Lessor shall be prepared to furnish the Providence School Department (upon request) all pertinent data and floor plans IMMEDIATELY.

~~The janitorial services and parking facilities shall be an optional consideration of the Providence School Department.~~

Date office space shall be available for occupancy will be considered in the overall determination.

5. The term of said lease shall be for a period of five (5) years from September 1, 1971 and with an option for an additional period of five (5) years.
6. The space shall be delivered to the lessee not later than September 1, 1971, all in accordance with the subject requirements.

BY ORDER OF THE COMMITTEE ON  
CITY PROPERTY


*Michael E. Kelly*  
COUNCILMAN MICHAEL E. KELLY, CHAIRMAN  
COUNCILMAN JOHN M. MURPHY, VICE-CHAIRMAN

COUNCILMEN:

THOMAS L. PAYNE  
JERRY LORENZO  
WILLIAM G. BRADSHAW

*Vincent Vespia*  
VINCENT VESPIA  
CITY CLERK


SPACE REQUIREMENTS  
 FOR PROPOSED JOURNAL DEPT.  
 Division of Public Buildings  
 March 7, 1971  
 Sheet No. 1

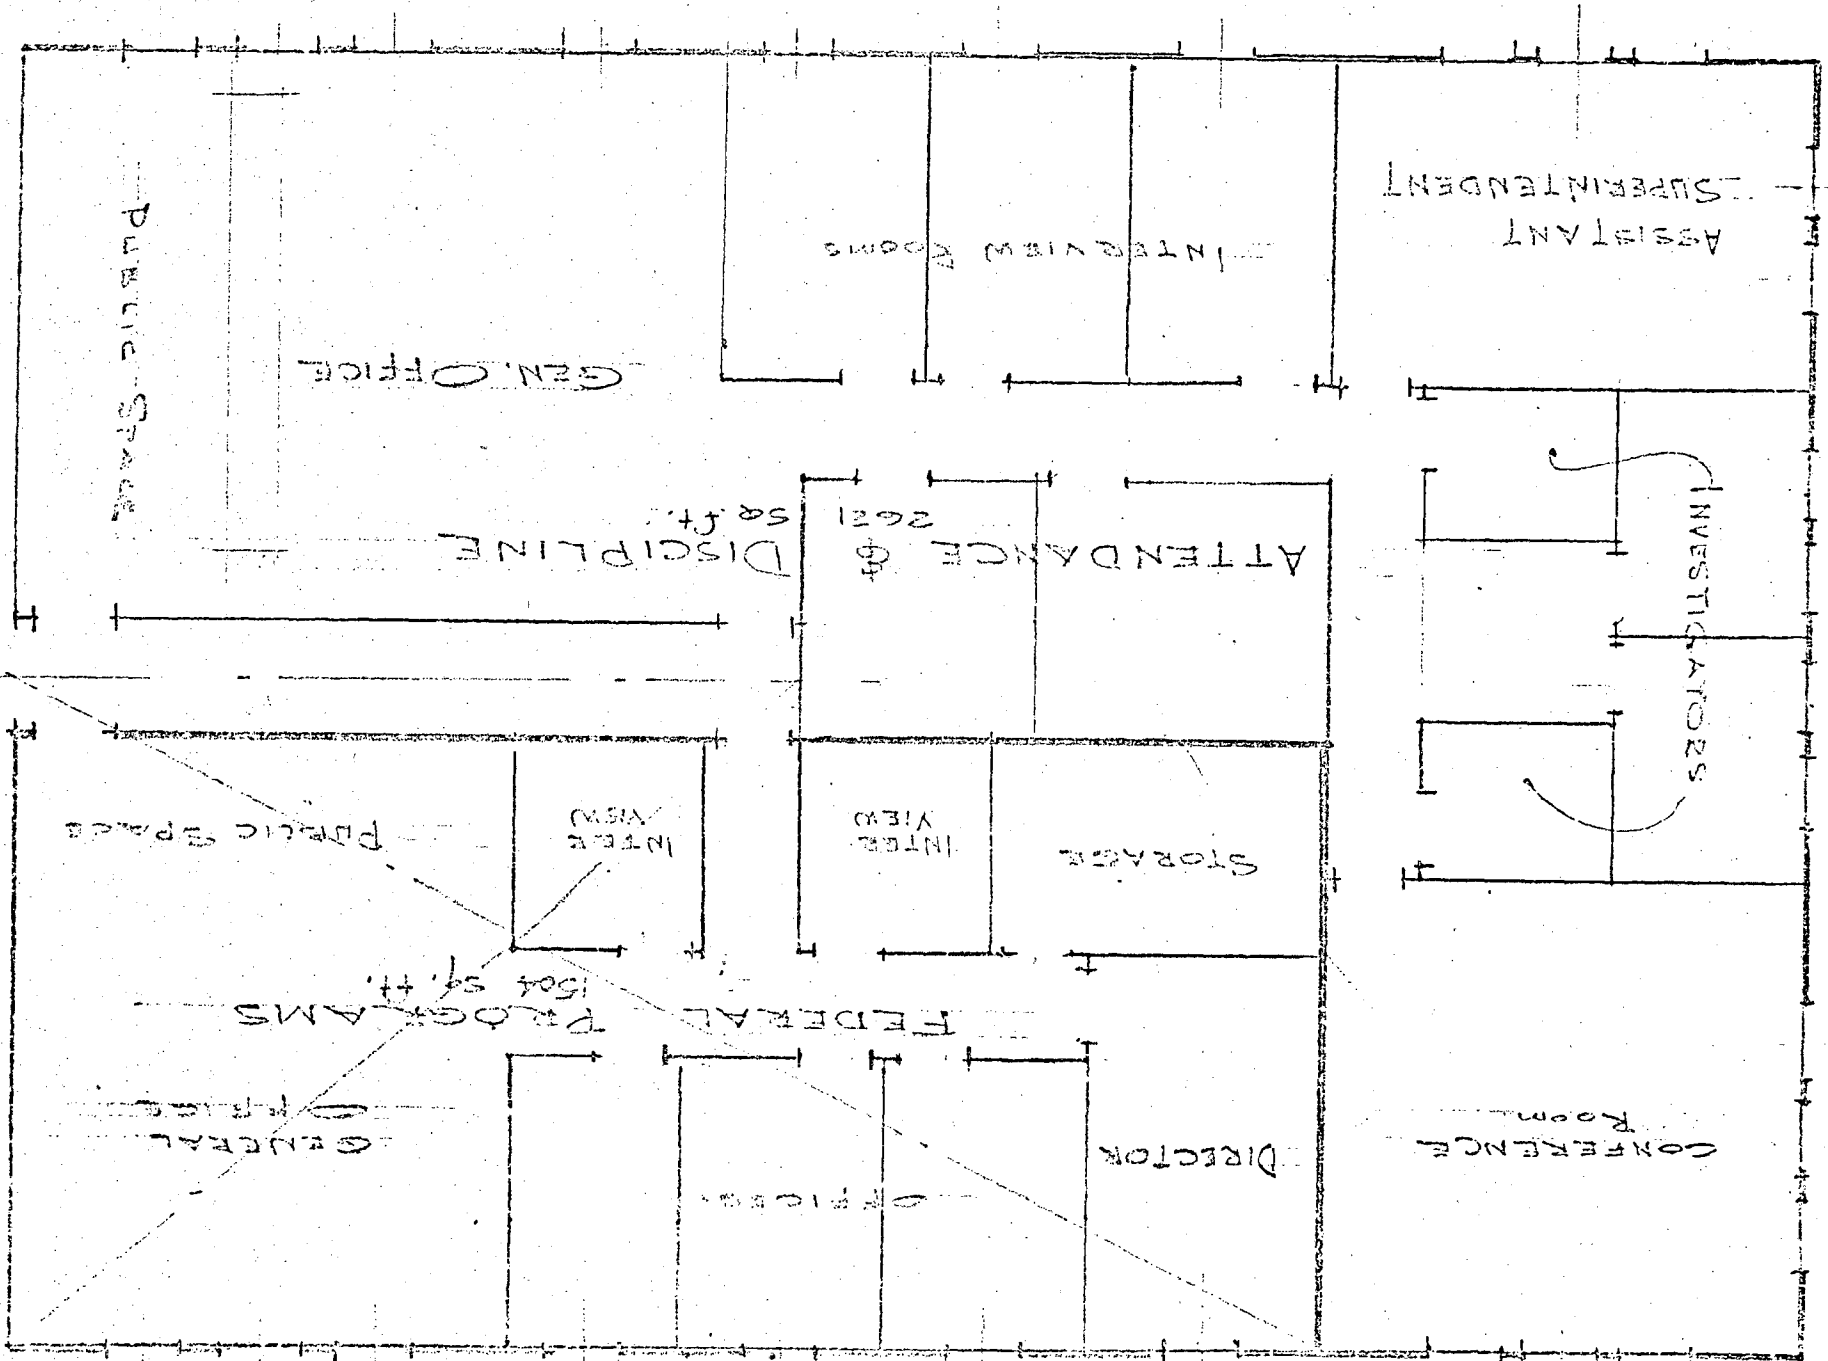

Attendance & Discipline 2621  
 Federal Program 1504  
 Not included 4125  
 Total 4125  
 Estimated 4125


A

B

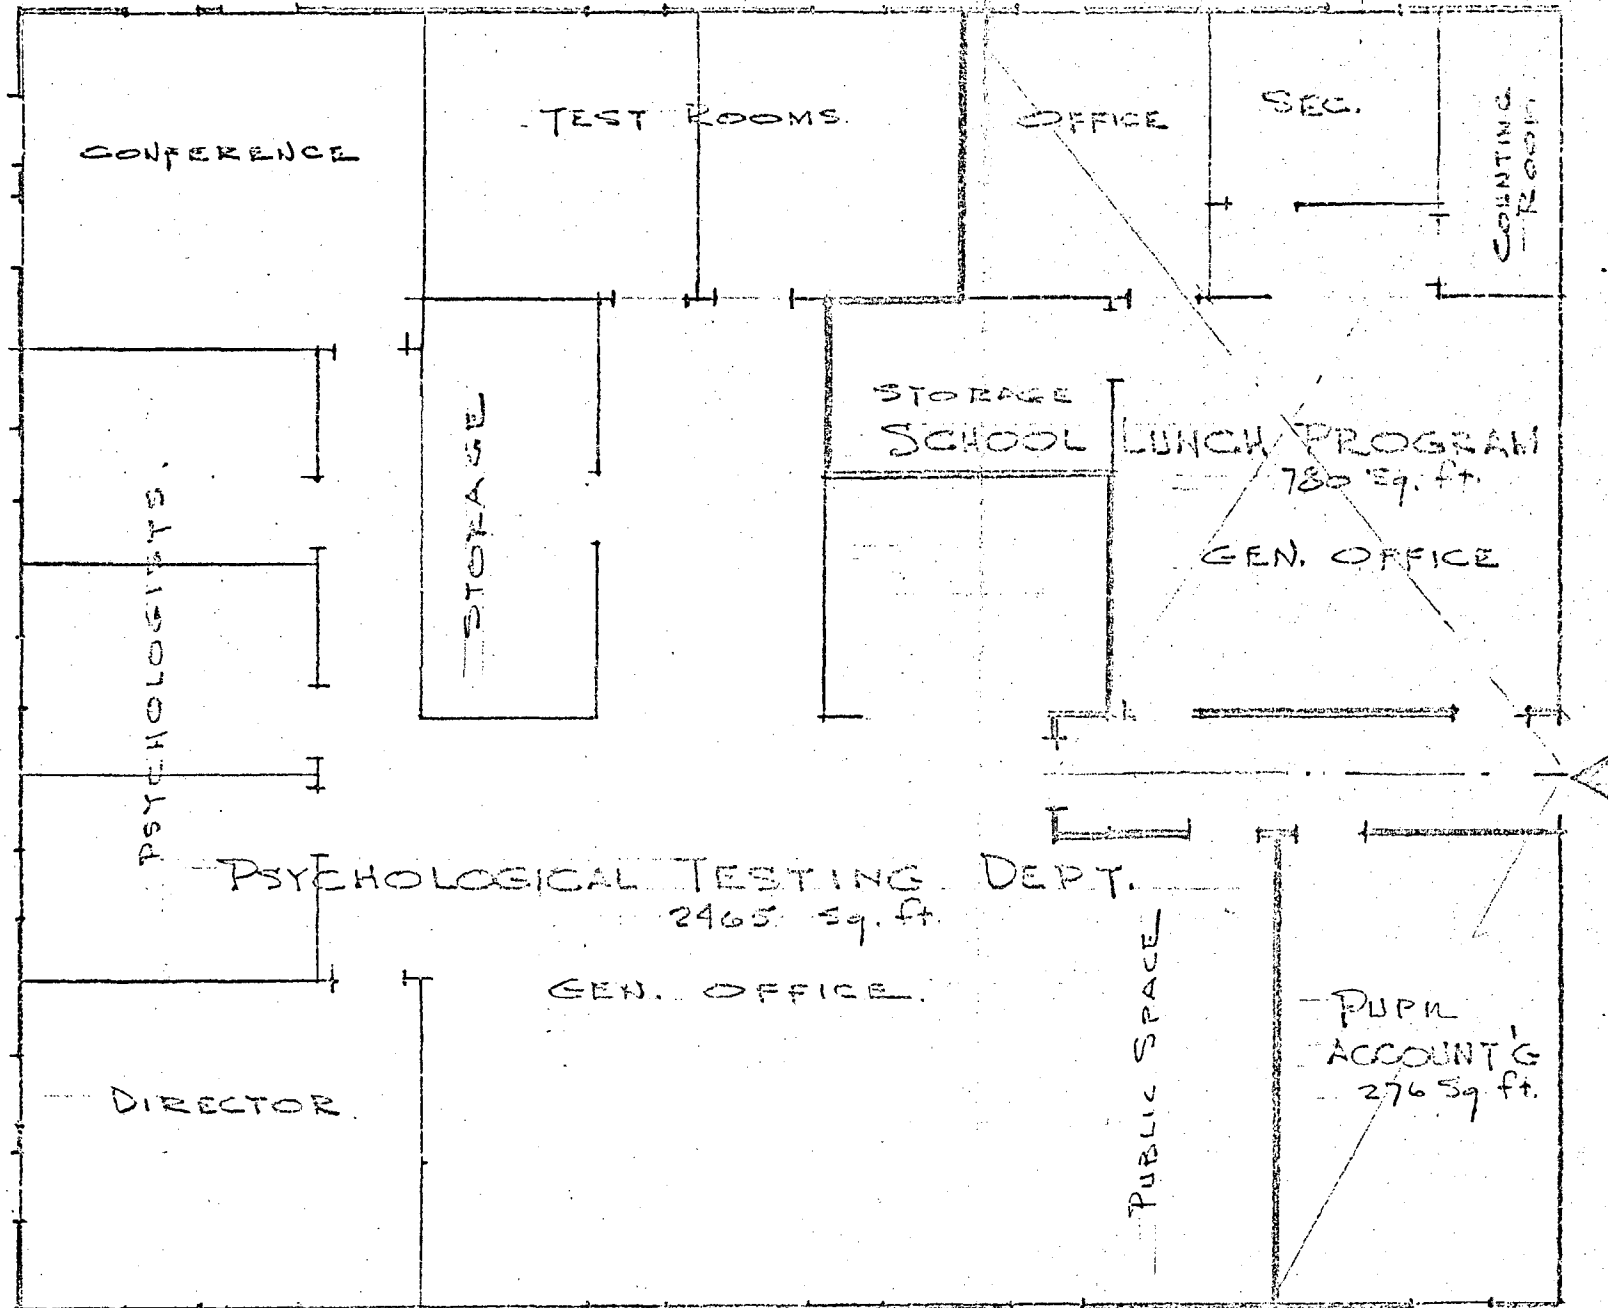

Psychological Test Dept	2465
School Lunch Program	780
Pupil Accounting	276
	<u>3501</u>

Not Including Sanitary Facilities  
Stairs & Elev. W.C.

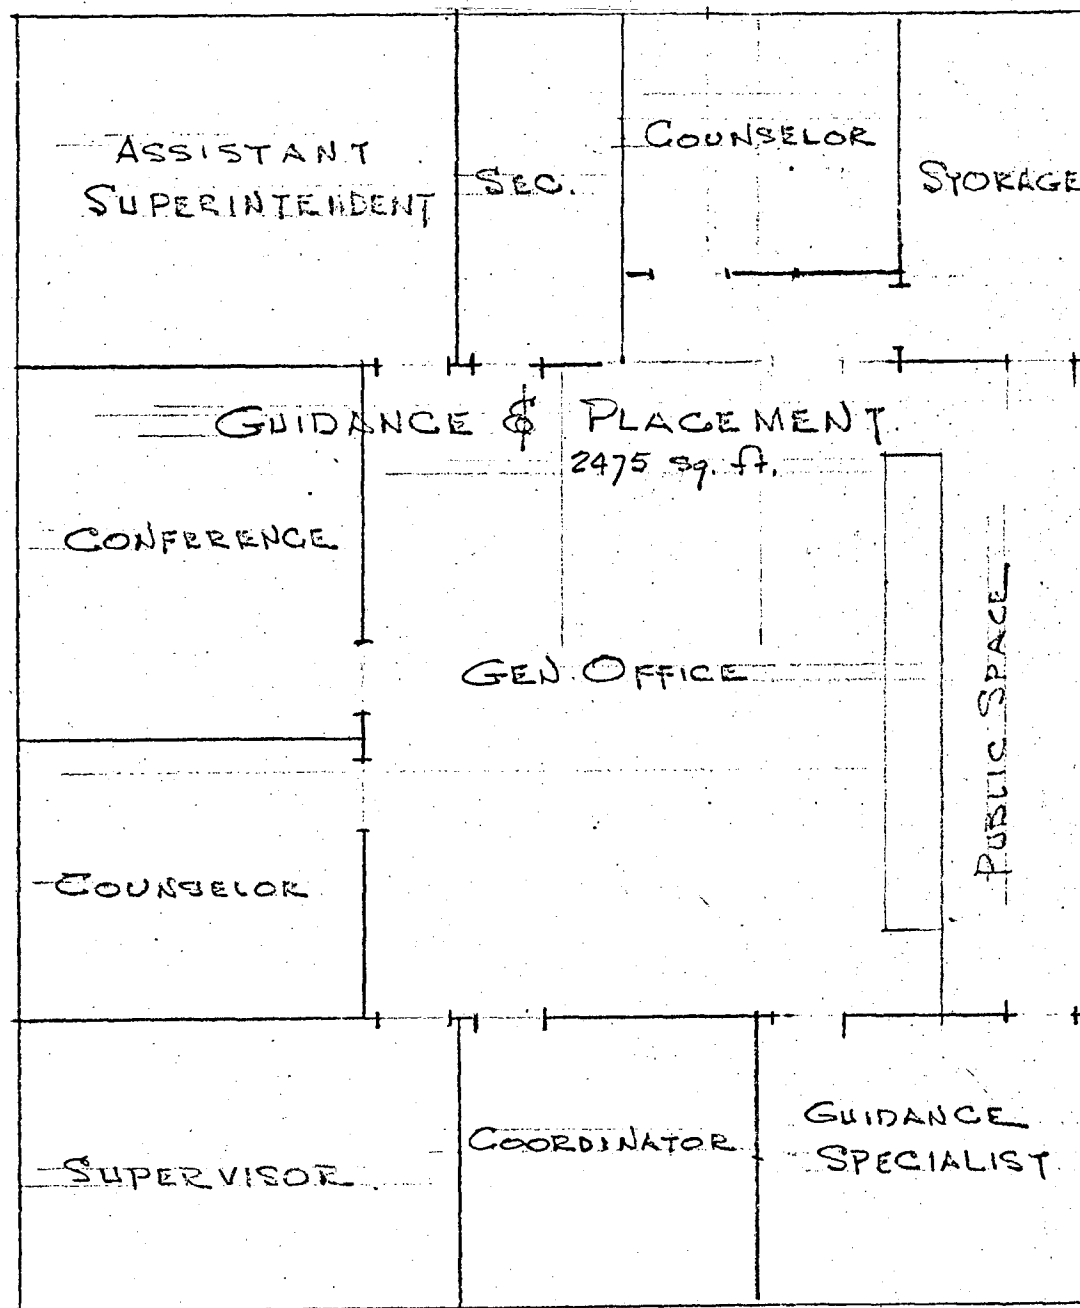

NOT INCLUDING SANITARY FACILITIES,  
STAIRS & ELEVATOR USE.

SPROW REALTY CO.  
100 Willard Avenue  
Providence, Rhode Island

July 26, 1971

Committee on City Property  
City of Providence  
City Hall  
Providence, Rhode Island

Gentlemen:

This is to inform you that Sprow Realty Co. hereby amends its bid dated July 15, 1971 by providing the City (Providence School Department) with an additional 500 square feet of floor area at no increase in rental; thereby making a total leased area of Ten Thousand Five Hundred (10,500) square feet.

Respectfully submitted,

SPROW REALTY CO.

By- Samuel H. Dintman



CITY OF PROVIDENCE  
EXECUTIVE CHAMBER  
PROVIDENCE, R.I.

JOSEPH A. DOORLEY, JR.  
MAYOR

August 2, 1971

To The Honorable The City Council  
City Hall  
Providence, Rhode Island

Gentlemen:

In accordance with the provisions of Sec. 45-25-10 of the General Laws of 1956 as amended, I am happy to reappoint William B. Cooley, Sr. of 202 Thurbers Avenue a member of the Providence Housing Authority for a five year term ending on July 11, 1976.

I am also delighted to appoint Mr. Russell J. Boyle of 331 Smith Street a member of the Providence Housing Authority to fill the unexpired term ending July 11, 1975 of Harry B. Freeman who has recently resigned.

Sincerely,

*Joseph A. Doorley, Jr.*  
Joseph A. Doorley, Jr.  
Mayor of Providence

JAD:aem

IN CITY COUNCIL  
AUG 5 - 1971

READ:

WHEREUPON IT IS ORDERED THAT  
THE SAME BE RECEIVED.

*Vernant Vespia*  
CLERK

FILED

AUG 5 9 26 AM '71

DEPT. OF CITY CLERK  
PROVIDENCE, R.I.

*[Faint, mostly illegible text, likely a letter or official communication, spanning several lines in the middle of the page.]*

*[Faint text at the bottom right of the page, possibly a signature or date.]*



State of Rhode Island and Providence Plantations

THE CITY OF



PROVIDENCE

I, WILLIAM B. COOLEY, SR., do

*solemnly swear that I will support the Constitution of the United States  
and of the State of Rhode Island and that I will faithfully discharge  
the duties of the office of*

Member - Housing Authority of the City

of Providence, Rhode Island

*to the best of my ability.*

*William B. Cooley Sr.*

W

I, Vincent Vespia, City Clerk

*do hereby certify that on the* 21st *day of* September, A. D. 19 71.

*I did administer unto* WILLIAM B. COOLEY, SR.

*duly appointed to the office of*

Member - Housing Authority of the City

of Providence, Rhode Island

*the above subscribed oath.*

*Vincent Vespia*



CITY OF PROVIDENCE  
EXECUTIVE CHAMBER  
PROVIDENCE, R. I.

JOSEPH A. DOORLEY, JR.  
MAYOR

June 30, 1971

To The Honorable The City Council  
City Hall  
Providence, Rhode Island

Gentlemen:

In accordance with provisions of Section 45-31-13 of the Rhode Island General Laws of 1956 as amended, I am please to reappoint Mr. John Rao, Jr. a member of the Providence Redevelopment Agency for a five year term commencing August 1, 1971.

Sincerely,

*Joseph A. Doorley, Jr.*  
Joseph A. Doorley, Jr.  
Mayor of Providence

JAD:aem

IN CITY COUNCIL  
AUG 5 - 1971

READ:

WHEREUPON IT IS ORDERED THAT  
THE SAME BE RECEIVED.

*Vincent Vespa*  
CLERK

Dennis D. SheehanCity Tax Assessor

May 18, 1971

City Hall  
Providence Rhode Island 02903

85-E

1.

*To the Honorable City Council of the City of Providence:*

PURSUANT TO THE PROVISIONS OF SECTIONS 14 AND 15 OF TITLE 44, CHAPTER 7 OF THE GENERAL LAWS OF RHODE ISLAND, 1956 AS AMENDED, THE UNDERSIGNED, CITY ASSESSOR OF THE CITY OF PROVIDENCE, HEREBY REQUESTS YOUR HONORABLE BODY TO CANCEL THE FOLLOWING TAX ASSESSMENTS OR SUCH PART THEREOF AS MAY BE REQUESTED, AS HEREINAFTER SET FORTH.

THE CITY TAX LIST CERTIFIED TO THE CITY COLLECTOR OF THE CITY OF PROVIDENCE ON JUNE A.D. 19 68, CONTAINS THE FOLLOWING ASSESSMENT:

1968

18 296 810

J. T. Roberts

P. O. Box 1464

Jacksonville, Fla.

3,400. R. E.

\$ 146.20

The city tax should read and the assessment stand as follows: Plat 23, lot 547, - exempt - church.

18 296 810

J. T. Roberts

P. O. Box 1464

Jacksonville, Fla.

0

0

decrease

23/547

3,400. R. E.

\$ 146.20

Dennis D. Sheehan



City Tax Assessor

May 18, 1971

City Hall

Providence Rhode Island 02903

85-E

2.

*To the Honorable City Council of the City of Providence:*

PURSUANT TO THE PROVISIONS OF SECTIONS 14 AND 15 OF TITLE 44, CHAPTER 7 OF THE GENERAL LAWS OF RHODE ISLAND, 1956 AS AMENDED, THE UNDERSIGNED, CITY ASSESSOR OF THE CITY OF PROVIDENCE, HEREBY REQUESTS YOUR HONORABLE BODY TO CANCEL THE FOLLOWING TAX ASSESSMENTS OR SUCH PART THEREOF AS MAY BE REQUESTED, AS HEREINAFTER SET FORTH.

THE CITY TAX LIST CERTIFIED TO THE CITY COLLECTOR OF THE CITY OF PROVIDENCE ON JUNE A.D. 19 69, CONTAINS THE FOLLOWING ASSESSMENT:

1969

18 296 810

J. T. Roberts

P. O. Box 1464

Jacksonville, Fla.

3,400. R.E.

\$ 146.20

The city tax should read and the assessment stand as follows: Plat 23, lot 547, - exempt - church.

18 296 810

J. T. Roberts

P. O. Box 1464

Jacksonville, Fla.

0

0

---

decrease 23/547

3,400. R. E.

\$ 146.20

Dennis D. Sheehan



City Tax Assessor

May 18, 1971

City Hall

Providence Rhode Island 02903

85-E

3.

*To the Honorable City Council of the City of Providence:*

PURSUANT TO THE PROVISIONS OF SECTIONS 14 AND 15 OF TITLE 44, CHAPTER 7 OF THE GENERAL LAWS OF RHODE ISLAND, 1956 AS AMENDED, THE UNDERSIGNED, CITY ASSESSOR OF THE CITY OF PROVIDENCE, HEREBY REQUESTS YOUR HONORABLE BODY TO CANCEL THE FOLLOWING TAX ASSESSMENTS OR SUCH PART THEREOF AS MAY BE REQUESTED, AS HEREINAFTER SET FORTH.

THE CITY TAX LIST CERTIFIED TO THE CITY COLLECTOR OF THE CITY OF PROVIDENCE ON JUNE A.D. 1970, CONTAINS THE FOLLOWING ASSESSMENT:

1970

18 296 810

J. T. Roberts

P. O. Box 1464

Jacksonville, Fla.

3,400. R. E.

\$ 146.20

The city tax should read and the assessment stand as follows: plat 23, lot 547, - exempt - church.

18 296 810

J. T. Roberts

P. O. Box 1464

Jacksonville, Fla.

0

0

---

decrease 23.547

3,400. R. E.

\$ 146.20

Approved by:



City Assessor


IN CITY COUNCIL  
AUG 5 - 1971

APPROVED:



CLERK

NO ESTIMATED  
THE COMMITTEE ON  
STUDY GROUP ON  
INVESTIGATION

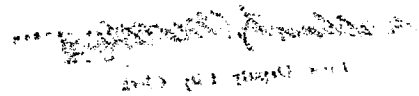

IN CITY  
COUNCIL

JUN 17 1971

FIRST READING  
REFERRED TO COMMITTEE ON  
CLAIMS AND PENDING SUITS..

*Ummut Vespa*  
CLERK

THE COMMITTEE ON  
CLAIMS AND PENDING SUITS  
Recommends Approval

*William J. Murphy*  
CLERK

First Deputy City Clerk

7/21/71

Dennis D. Sheehan



City Tax Assessor

June 1, 1971

City Hall  
Providence Rhode Island 02903

86-E

-1-

*To the Honorable City Council of the City of Providence:*

PURSUANT TO THE PROVISIONS OF SECTIONS 14 AND 15 OF TITLE 44, CHAPTER 7 OF THE GENERAL LAWS OF RHODE ISLAND, 1956 AS AMENDED, THE UNDERSIGNED, CITY ASSESSOR OF THE CITY OF PROVIDENCE, HEREBY REQUESTS YOUR HONORABLE BODY TO CANCEL THE FOLLOWING TAX ASSESSMENTS OR SUCH PART THEREOF AS MAY BE REQUESTED, AS HEREINAFTER SET FORTH.

THE CITY TAX LIST CERTIFIED TO THE CITY COLLECTOR OF THE CITY OF PROVIDENCE ON JUNE A.D. 19 69, CONTAINS THE FOLLOWING ASSESSMENT: The following accounts are entitled to exemption credit, as record is on file in this office.

<u>TAX OF 1970</u>	<u>TOTAL TAX</u>	<u>CORRECTED TOTAL TAX</u>	<u>AMOUNT OF CORRECTION DECREASE</u>
01 002 633 (Cert. 19-E-5) Jerry D. Abatiello 20 West Drive			
Valuation 2160 Motor Vehicle Amt. Dec. 1000 Motor Vehicle	92.88	49.88	43.00
<u>TAX OF 1969</u>			
03 556 441 Joseph Conti 24 Fairfield Avenue Now--171 Greenville Avenue, Johnston, R.I.			
Valuation 960 Motor Vehicle Amt. Dec. 960 Motor Vehicle	41.28	0	41.28
<u>TAX OF 1970</u>			
03 556 441 33 Barrows Street Now--171 Greenville Avenue, Johnston, R.I.			
Valuation 940 Motor Vehicle Amt. Dec. 940 Motor Vehicle	40.42	0	40.42

-forward-




<u>TAX OF 1970</u>	<u>TOTAL TAX</u>	<u>CORRECTED TOTAL TAX</u>	<u>AMOUNT OF CORRECTION DECREASE</u>
01 099 465 Abel Almeida 103 Rugby Street Now--73 Forest Street			
Valuation 980 Motor Vehicle Amt. Dec. 980 Motor Vehicle	42.14	0	42.14

TAX OF 1970

20 099 115  
William M. Thompson  
38 Rutherglen Avenue

Valuation 1000 Motor Vehicle Amt. Dec. 1000 Motor Vehicle	43.00	0	43.00
--	-------	---	-------


MC ESTIMATED 1970  
2002 24000 100000  
LEVOTUOL 2000000000

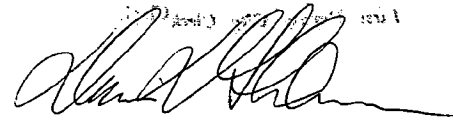  
DENNIS D. SHEEHAN,  
CITY ASSESSOR.

TAX OF 1969 MOTOR VEHICLE (VALUATION DECREASE)	960	TAX \$	41.28
" " 1970 MOTOR VEHICLE " "	3,920	"	168.56

IN CITY COUNCIL  
AUG 5 - 1971

APPROVED:

  
CLERK

# IN CITY COUNCIL

JUN 17 1971

FIRST READING  
REFERRED TO COMMITTEE ON  
CLAIMS AND PENDING SUITS..

*V. Vincent Vespa*  
CLERK

THE COMMITTEE ON  
CLAIMS AND PENDING SUITS

Recommends Approval 7/21/71

*William J. Matthews*  
First Deputy City Clerk

## THE PUBLIC SERVICE ENGINEER

112 Union Street, Providence, R. I. 02903  
831-6500

July 8, 1971

Mr. Vincent Vespia  
City Clerk  
City Hall  
Providence, Rhode Island

Dear Mr. Vespia:

I enclosed herewith the bill of the Narragansett Electric Company for the month of June 1971, for the street lighting of the City of Providence, in the amount of \$61,865.33.

Very truly yours,

*John T. Crowley*

John T. Crowley  
Utility Inspector  
Acting Public Service Engineer

JTC/jd

IN CITY COUNCIL

AUG 5 - 1971

APPROVED:

*Vincent Vespia*  
CLERK

RECEIVED OF DEPARTMENT OF CITY CLERK  
August 20, 1971

*EB Marsland*

# PUBLIC LIGHTS

TOO: NARRAGANSETT ELECTRIC COMPANY

STREET LIGHT OUTAGES FOR THE MONTH OF JUNE 1971

## INCANDESCENTS

-- Hours U.G.	1000 Lumen @	.007144	--
2706 Hours O.H.	1000 Lumen @	.003889	10.52
81 Hours O.H.	2500 Lumen @	.007775	.63
-- Hours U.G. H.N.	1000 Lumen @	.011669	--

## MERCURY VAPOR

136 Hours U.G.	15000c Lumen @	.024241	3.30
239 Hours O.H.	15000c Lumen @	.019243	4.60
209 Hours U.G.	21000 Lumen @	.028489	5.05
337 Hours O.H.	21000 Lumen @	.023491	7.02
103 Hours O.H.	7000 Lumen @	.013745	1.42
288 Hours O.H.	3500 Lumen @	.011246	3.24


Total Street Lighting Bill	\$61,902.91
Total Outage Deduction	37.58
Net Total Bill for Month	\$61,865.33

IN CITY COUNCIL

AUG 5 - 1971

APPROVED:

*Vincent Vespica*  
CLERK

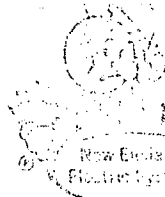

# THE NARRAGANSETT ELECTRIC COMPANY

New England Electric System

P.O. Box 1436  
Providence, R.I. 02201

SOLD TO 3-1720-0002  
City of Providence  
Public Service Engineer  
City Hall  
Providence, R.I.

DATE JUN 30 1971

INVOICE NO.

YOUR ORDER NO.

JOB NUMBER

TERMS: NET CASH

Subsequent Street Lighting

WHEN PAYING BY MAIL DETACH THE CASHIER'S STUB AND FORWARD WITH REMITTANCE TO INSURE PROPER CREDIT TO YOUR ACCOUNT.

3611	All Night	O.H.	Single	1000	Lumens @	1.294667	4682	26
102	"	"	"	1000	"	2.382500	263	02
181	"	"	"	2500	"	2.582500	117	39
13	"	"	"	2500	"	4.259167	55	37
23	"	"	"	10000	"	7.125167	170	99
1721	"	"	MV	7000	"	4.563333	7887	92
130	"	"	"	7000	"	6.250000	612	50
1233	"	"	"	150000	"	6.114667	7917	75
1036	"	"	"	150000	"	8.083333	8371	33
1	"	"	"	150000	214.C.L.3	11.500000	11	50
3	2h Hr. Sprinkler	O.H.	MV	21000	Lumens @	10.250000	30	75
11	2h Hr. Sprinkler	O.H.	MV	15000	"	10.250000	120	25
1123	All Night	O.H.	MV	21000	"	7.833333	8796	83
568	"	"	"	21000	"	9.500000	5386	00
1	"	"	"	21000	214.C.L.1	17.333333	69	33
7	"	"	"	7000	214.C.L.1	10.833333	75	83
1136	"	"	"	3500	Lumens @	3.750000	15510	00
1	"	"	"	3500	"	5.116667	21	67
200	Half Night	U.G.	Single	1000	Lumens @	2.073333	114	67
3	"	"	"	10000	Lumens @	5.882500	17	65
11	"	"	"	2500	"	3.594167	39	54
								61,362 55

## Additions

1	All Night	O.H.	MV	21000	Lumens @	.257534 x72nps	18	54
19	"	"	"	3500	"	.123288 x62nps	115	23
1	"	"	"	3500	"	.123288 x58nps	7	15
1	"	"	"	21000	"	.257534 x57nps	11	68

WHEN PAYING BY MAIL PLEASE DETACH THIS STUB AND FORWARD WITH YOUR REMITTANCE TO INSURE PROPER CREDIT TO YOUR ACCOUNT

THE NARRAGANSETT ELECTRIC COMPANY  
CASHIER'S STUB

RECEIVED FROM

ACCOUNT NUMBER

ADDRESS

REFERENCE OR JOB NUMBER

INVOICE DATE

INVOICE NUMBER

AMOUNT



THE HADDAMANSETT ELECTRIC COMPANY

New England  
Electric SystemP.O. Box 1438  
Providence, R.I. 02901

SOLD TO 3-1820-0002  
City of Providence  
Public Service Engineer  
City Hall  
Providence, R.I.

DATE

JUN 30 1971

INVOICE NO.

YOUR ORDER NO.

JOB NUMBER

TERMS: NET CASH

WHEN PAYING BY MAIL DETACH THE CASHIER'S  
STUB AND FORWARD WITH REMITTANCE TO  
INSURE PROPER CREDIT TO YOUR ACCOUNT.

1	All Night	H.O.M.V.	21000	Lumens	@	.312329	x	57	nts	17	80
3	"	O.H.M.V.	3500	"	"	.123288	x	57	nts	21	08
1	"	O.H.M.V.	3500	"	"	.123288	x	56	nts	6	90
1	"	O.H.M.V.	3500	"	"	.123288	x	55	nts	6	78
1	"	H.O.M.V.	21000	"	"	.312329	x	50	nts	15	62
2	"	O.H.M.V.	3500	"	"	.123288	x	50	nts	12	33
1	"	H.O.M.V.	21000	"	"	.312329	x	48	nts	14	99
12	"	O.H.M.V.	7000	"	"	.150485	x	45	nts	81	37
21	"	O.H.M.V.	7000	"	"	.150485	x	44	nts	139	23
11	"	O.H.M.V.	7000	"	"	.150485	x	43	nts	71	27
1	"	O.H.M.V.	21000	"	"	.257534	x	43	nts	11	07
2	"	O.H.M.V.	21000	"	"	.257534	x	43	nts	22	15
31	All Night	O.H.M.V.	3500	"	"	.123288	x	42	nts	160	52
1	"	O.H.M.V.	3500	"	"	.123288	x	41	nts	5	05
1	"	O.H.M.V.	21000	"	"	.257534	x	38	nts	9	79
14	"	O.H.M.V.	3500	"	"	.123288	x	38	nts	65	59

+847 14

## Removals

1	All Night	O.H.M.V.	150000	Lumens	@	.210959	x	72	nts	15	19
16	"	O.H.Single	1000	"	"	.042630	x	62	nts	42	29
3	"	O.H.	1000	"	"	.042630	x	57	nts	7	29
1	"	O.H.M.V.	150000	"	"	.210959	x	57	nts	12	02
1	"	U.G.M.V.	150000	"	"	.265753	x	57	nts	15	15
1	"	O.H.Single	1000	"	"	.042630	x	56	nts	2	39
1	"	O.H.	1000	"	"	.042630	x	55	nts	2	34
2	"	O.H.	1000	"	"	.042630	x	50	nts	4	26
1	"	U.G.M.V.	150000	"	"	.265753	x	50	nts	13	29

WHEN PAYING BY MAIL PLEASE DETACH THIS STUB AND FORWARD WITH YOUR REMITTANCE TO INSURE PROPER CREDIT TO YOUR ACCOUNT

THE HADDAMANSETT ELECTRIC COMPANY  
CASHIER'S STUB

RECEIVED  
FROMACCOUNT  
NUMBER

ADDRESS

REFERENCE ON  
JOB NUMBERINVOICE  
DATEINVOICE  
NUMBER

AMOUNT



## THE NARRAGANSETT ELECTRIC COMPANY

New England  
Electric SystemP.O. Box 1438  
Providence, R.I. 02901

SOLD TO 3-1820-0002  
City of Providence  
Public Service Engineer  
City Hall  
Providence, R.I.

DATE JUN 30 1971

INVOICE NO.

YOUR ORDER NO.

JOB NUMBER

TERMS: NET CASH

STREET LIGHTING

WHEN PAYING BY MAIL DETACH THE CASHIER'S  
STUB AND FORWARD WITH REMITTANCE TO  
INSURE PROPER CREDIT TO YOUR ACCOUNT.

1	All Night	U.G.M.V. 150000	Lumens	@ .265753 x 48 nts	12 76
11	" "	O.H. Single 1000	"	" .042630 x 45 nts	21 10
7	" "	O.H. " 1000	"	" .042630 x 44 nts	13 13
10	" "	O.H. " 2500	"	" .085233 x 44 nts	37 50
8	" "	O.H. " 1000	"	" .042630 x 43 nts	11 66
1	" "	O.H.M.V. 150000	"	" .210959 x 43 nts	9 07
29	" "	O.H. Single 1000	"	" .042630 x 42 nts	51 92
1	" "	O.H. " 1000	"	" .042630 x 41 nts	1 75
1	" "	U.G. " 1000	"	" .078329 x 41 nts	3 21
12	" "	O.H. " 1000	"	" .042630 x 38 nts	19 44
1	" "	O.H.M.V. 150000	"	" .210959 x 38 nts	8 02

-306 78

IN CITY COUNCIL  
AUG 5 - 1971

APPROVED:

*Vincent Vespa*  
CLERK

WHEN PAYING BY MAIL PLEASE DETACH THIS STUB AND FORWARD WITH YOUR REMITTANCE TO INSURE PROPER CREDIT TO YOUR ACCOUNT

THE NARRAGANSETT ELECTRIC COMPANY  
CASHIER'S STUB

RECEIVED FROM City of Providence ACCOUNT NUMBER 3-1820-0002  
Public Service Engineer  
ADDRESS City Hall Arrears:  
Providence, R.I.

REFERENCE OR INVOICE INVOICE  
JOB NUMBER DATE NUMBER AMOUNT

61,902 91

122,283 28

184,186 19

COPY

Providence July 6, 1971 1971

Licenses, Etc., issued during the ~~preceding~~ current ~~Fourth Quarter~~ End of fiscal year, June 30, 1971 19

TOTAL	2934			23063	40
-------	------	--	--	-------	----

Respectfully submitted,

AUG 5 - 1971

READ:

THE SAME BE RECEIVED.  
Variant Vespers  
CLERK

CLERK

21<sup>st</sup> day of July 1937  
John F. Sheehan Jr.  
Chairman



BUREAU OF LICENSES:

FOURTH QUARTER AND END OF FISCAL YEAR

JUNE 30, 1971

TOTAL: \$23063.40

## City of Providence—Report of Bureau of Licenses

**Copy**

Providence July 8, 1971 19      

Sirs:—The following is a detailed statement of all moneys received by me on behalf of the BUREAU OF LICENSES for Licenses, Etc., issued during the ~~BOOKING~~ Fiscal Year ending June 30, 1971 19\_\_\_\_\_

	NUMBER	AMOUNT	TOTAL
<b>Liquor Licenses:</b>			
1 Intoxicating Beverages, Class A	101	50500 00	
2 Intoxicating Beverages, Class A Limited			
3 Intoxicating Beverages, Class B Tavern	7	10700 00	
4 Intoxicating Beverages, Class B Victualling	109	106274 25	
5 Intoxicating Beverages, Class B Limited	2	400 00	
6 Intoxicating Beverages, Class C Saloon	116	57590 65	
7 Intoxicating Beverages, Class D Club (\$100.)	2	200 00	
8 Intoxicating Beverages, Class D Club (\$250.)	28	7000 00	
9 Intoxicating Beverages, Class E Druggist	25	250 00	
10 Intoxicating Beverages, Class F 24 Hour	45	470 00	
11 Intoxicating Beverages, Class H			
			233384 90
<b>Business and Non-Business Licenses:</b>			
12 Taverns, 1st Class	2	200 00	
13 Taverns, 2nd Class	5	375 00	
14 Taverns, 3rd Class	4	200 00	
15 Laundry	110	1460 00	
16 Food Dispenser	843	18030 00	
17 Sunday Sales	552	5520 00	
18 Parking, Sundays	?	390 00	
19 Peddlers	56	225 00	
20 Junk Gatherers			
21 Second Hand Stores	226	5500 00	
22 Foundrymen	1	5 00	
23 Junk Shops	24	600 00	
24 Pawnbrokers	5	500 00	
25 Police Constables with Power	21	525 00	
26 Police Constables without Power	5	75 00	
27 Private Detectives	23	575 00	
28 Permit to Carry Weapons	52	104 00	
29 Hackney Carriage Power Vehicle	/60 1600	1600 00	
30 Hackney Carriage Drivers	573	573 00	
31 Frozen Desserts	/07 2277	2205 00	
32 Vehicle License (Paid)	80	160 00	
33 Permit to Sell Revolvers, Retail	6	30 00	
34 Intelligence Office, 1st Class	24	700 00	
35 Intelligence Office, 2nd Class			
36 Intelligence Office, 3rd Class			
37 Show and Dance	1333	15891 00	
38 Pool Tables	61	3137 50	
39 Bowling Alleys	6	465 00	
40 Athletic Exhibitions on Sunday	29	300 00	
41 Bingo	421	3120 00	
42 Explosives	4	8 00	
43 Conduct Business 1 A.M.-4 A.M.	43	440 00	
44 Transfer Licenses	80	1230 00	
45 Certificate of Lost Licenses	2	4 00	
46 Peddlers Badges	69	79 00	
47 Junk Gatherers Badges	6	9 00	
48 Police Constable Badges			
49 Lost Dog Tags	38	9 50	
50 Newsboys Badges	3	3 75	
51 Hackney Carriage Drivers Badges	571	571 00	
52 Hackney Carriage Markers	160	160 00	
53 Truck Markers	80	80 00	
54 Peddlers Tags for One Day Licenses	10	2 50	
			65462 25
<b>Petroleum</b>			
55 Storage, Petroleum Products	199	10770 00	10070 00
<b>Dog Licenses</b>			
56 Dogs	2249	6281 60	6281 60
57 Kennels			
<b>TOTAL</b>	<b>7840</b>		<b>315198 75</b>

IN CITY COUNCIL  
AUG 5 - 1971

READ: WHEREUPON IT IS ORDERED THAT  
THE SAME BE RECEIVED

THE SAME DE RECEIVED  
Vincent Vespe  
CLERK.

Respectfully submitted,

21<sup>st</sup> day of July 19<sup>21</sup>  
James E. Sheehan  
Ch. Sec.

BUREAU OF LICENSES:

FISCAL YEAR ENDING JUNE 30, 1971

TOTAL: \$315198.75