

THE CITY OF PROVIDENCE
STATE OF RHODE ISLAND AND PROVIDENCE PLANTATIONS

RESOLUTION OF THE CITY COUNCIL

No. 449

Approved

September 8, 1988

RESOLVED, DECREED AND ORDERED

That the following named street shown as cross-hatched area on the accompanying plan entitled, "Providence, Rhode Island, Department of Public Works - Engineering Office, Street Line Section Plan No. 064425, dated August 26, 1988",

VIZ:

Hathaway Street (Portion of) shown as cross-hatched area on the accompanying plan and designated by the letters (E-F-G-H-E), having ceased to be useful to the public and the same is proposed to be abandoned as a Public Highway provided that a twelve (12) foot easement shall be granted to the owners of Lots 1133, 1134, and 1135, on Plat 3/2 in the City of Cranston which abut the portion of Hathaway Street to be abandoned, said easement is to run along the southerly side of Hathaway Street; and the damage to the abutters is appraised at nothing and so awarded, and it is further,

ORDERED, That the Traffic Engineer, be and he is hereby directed to cause a sign to be placed on the above-named highway abandoned as aforesaid, having hereon the words, "Not a Public Highway", and it is further

ORDERED, That after the entry of this order or decree, the City Clerk shall cause a notice, thereof, to be published in a newspaper published in the County of Providence at least once a week for three successive weeks, and a further and personal notice shall be served by the City Sergeant upon every owner of land abutting the above-named highway which has been abandoned, who is known to reside within the State.


IN CITY COUNCIL

SEP 1 1988

READ AND PASSED

PRES.

CLERK

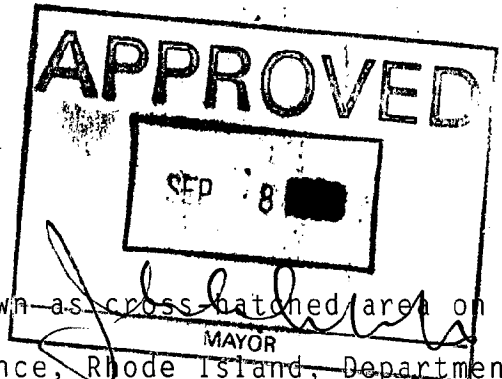

**THE COMMITTEE ON
PUBLIC WORKS**

**Approves Passage of
The Wilson Resolution**

Robert Wilson
Clerk Chairman

August 17, 1888

CITY OF PROVIDENCE
STATE OF RHODE ISLAND AND PROVIDENCE PLANTATIONS

PETITION TO THE CITY COUNCIL


77 2

P.W. -
W.S.B. - oh
T.E. - oh
C.P.C. - oh
C.P.S. -
P.P. - oh

TO THE HONORABLE CITY COUNCIL OF THE CITY OF PROVIDENCE:

The undersigned respectfully petitions your honorable body

TO ABANDON A PORTION OF HATHAWAY STREET AS SET FORTH ON THE MAP ATTACHED AND MADE
A PART OF PLAT 89, LOT 240.

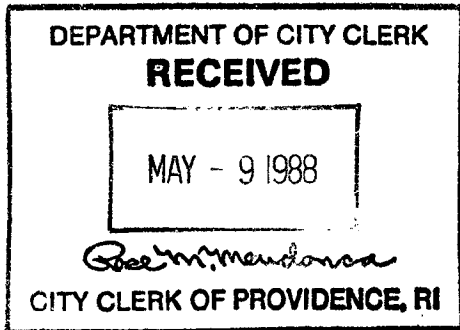

*Plat by Ch #1390 and #7500
signed by William R. O'Brien*

William R. O'Brien

FILED

MAY 9 9 07 AM '88

DEPT. OF CITY CLERK
PROVIDENCE, R. I.

IN CITY COUNCIL

MAY 19 1988
FIRST READING

REFERRED TO COMMITTEE ON

PUBLIC WORKS

Rosen Mendez CLERK

THE COMMITTEE ON
PUBLIC WORKS



July 20, 1988

Recommends

He Costrain
Michael R. Clements Clerk

From the Clerk's Desk

C R A N.

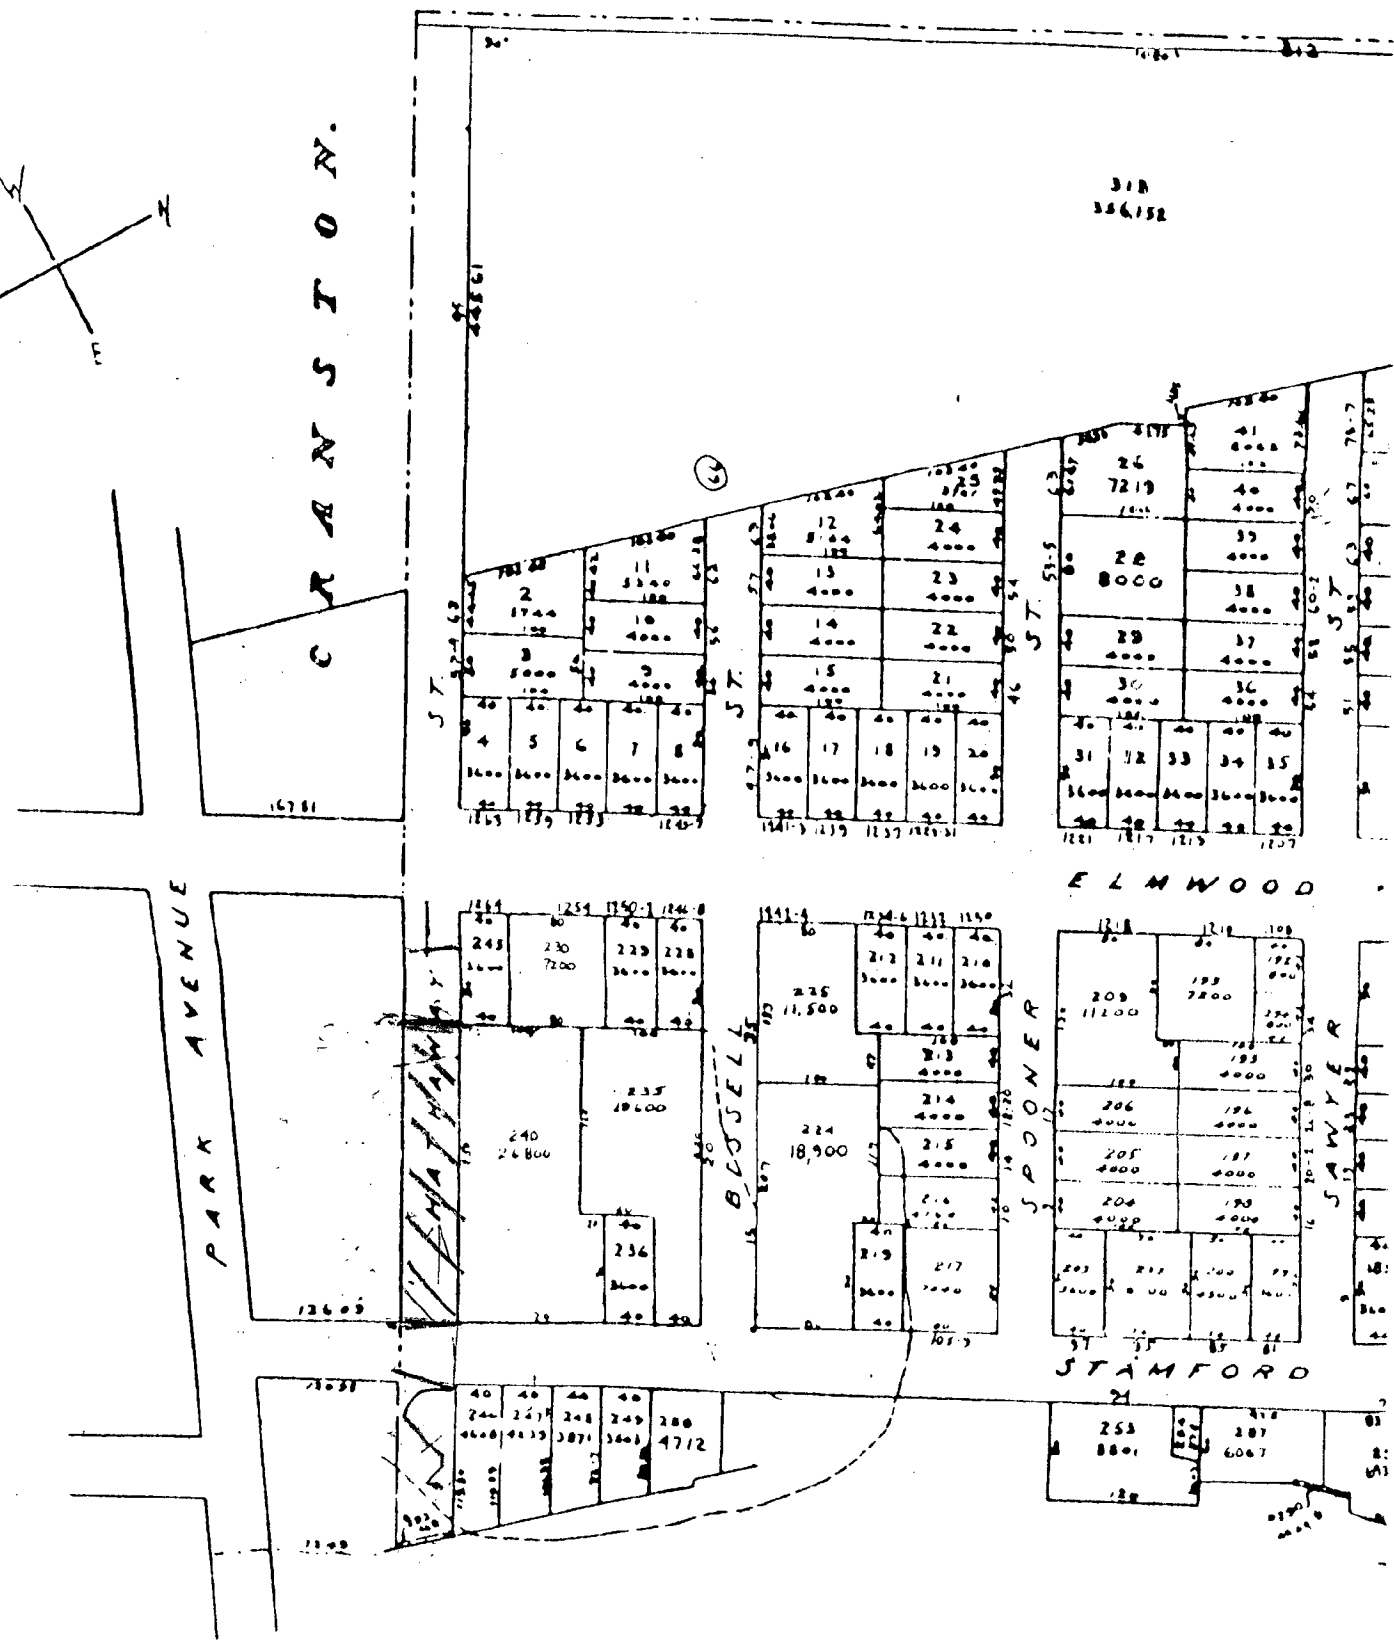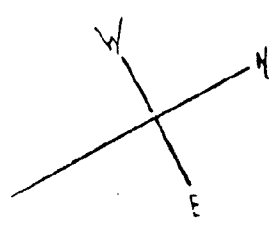

PLAT 89

PROVIDENCE, R.I.

Showing parcels of real estate as assessed, DEC., 31,

SCALE 1"=80'

City of Providence



Rhode Island

Department of City Clerk

MEMORANDUM

DATE: May 20, 1988

TO: B. James Suzman, Director of Public Works

SUBJECT: Abandonments of Hathaway and Carvel Streets and Hillcrest Avenue

CONSIDERED BY: Committee on Public Works

DISPOSITION:

Attached are copies of the subject petitions along with maps indicating the portions to be abandoned.

It is requested that you review these subject matters and report your findings back to the Committee.

It is also requested that you provide the Committee with a list of abutting property owners and a tracing of the area.

First Deputy

City Clerk

City of Providence



Rhode Island

Department of City Clerk

MEMORANDUM

DATE: May 20, 1988

TO: *

SUBJECT: Abandonments of Hathaway & Carvel Streets and Hillcrest Avenue

CONSIDERED BY: Committee on Public Works

DISPOSITION:

Attached are copies of the subject petitions along with maps indicating the portions to be abandoned.

It is requested that you review these subject matters and report your findings back to the Committee.

- * B. James Suzman, Traffic Engineer - *ok*
- Domenic Mainelli, Chief of Water Supply Board - *ok*
- Charles A. Pisaturo, Commissioner of Public Safety
- Nancy L. Derrig, Superintendent of Parks - *ok*
- Kathleen D. Field, Associate Director of Planning - *ok*

Michael R. Clement
First Deputy City Clerk



Department of Traffic Engineering

"Building Pride In Providence"

M E M O R A N D U M

TO: Committee on Public Works
FROM: B. James ~~Suzman~~ *Stzman*
DATE: May 27, 1988
RE: Street Abandonments

Request: To abandon a portion of Belden Street.

Disposition: No objection.

Request: To abandon a portion of East George Street.

Disposition: No objection.

Request: To abandon a portion of Hathaway Street.



Disposition: No objection.

Request: To abandon a portion of Carvel Street.

Disposition: No objection.

Request: To abandon a portion of Hillcrest Avenue.

Disposition: No objection.

NANCY L. DERRIG
SUPERINTENDENT OF PARKS



JOSEPH R. PAOLINO, JR.
MAYOR

Department of Public Parks
"Building Pride In Providence"

May 31, 1988

Mr. Michael R. Clement
First Deputy City Clerk
City of Providence
City Hall
Providence, Rhode Island 02903

RE: STREET ABANDONMENTS

Dear Mr. Clement:

In researching the Department of Public Parks' site maps and records, our conclusion is that the abandonment of a portion of Hathaway Street will in no way conflict with any Department of Public Parks' facility or future plans for the area. Therefore, the Department of Public Parks has no objection to the abandonments.

Enclosed please find a copy of a map indicating the streets in question (outlined in red) and the nearest Department of Public Parks' facility (outlined in green).

Should you have any questions concerning this matter, please do not hesitate to contact my office.

Sincerely yours,


A handwritten signature in cursive script, reading "John A. Izzo".

JOHN A. IZZO
Supervisor of Engineering
and Planning

JAI/dpr
rh

cc: Nancy L. Derrig, Superintendent of Parks

Enclosure

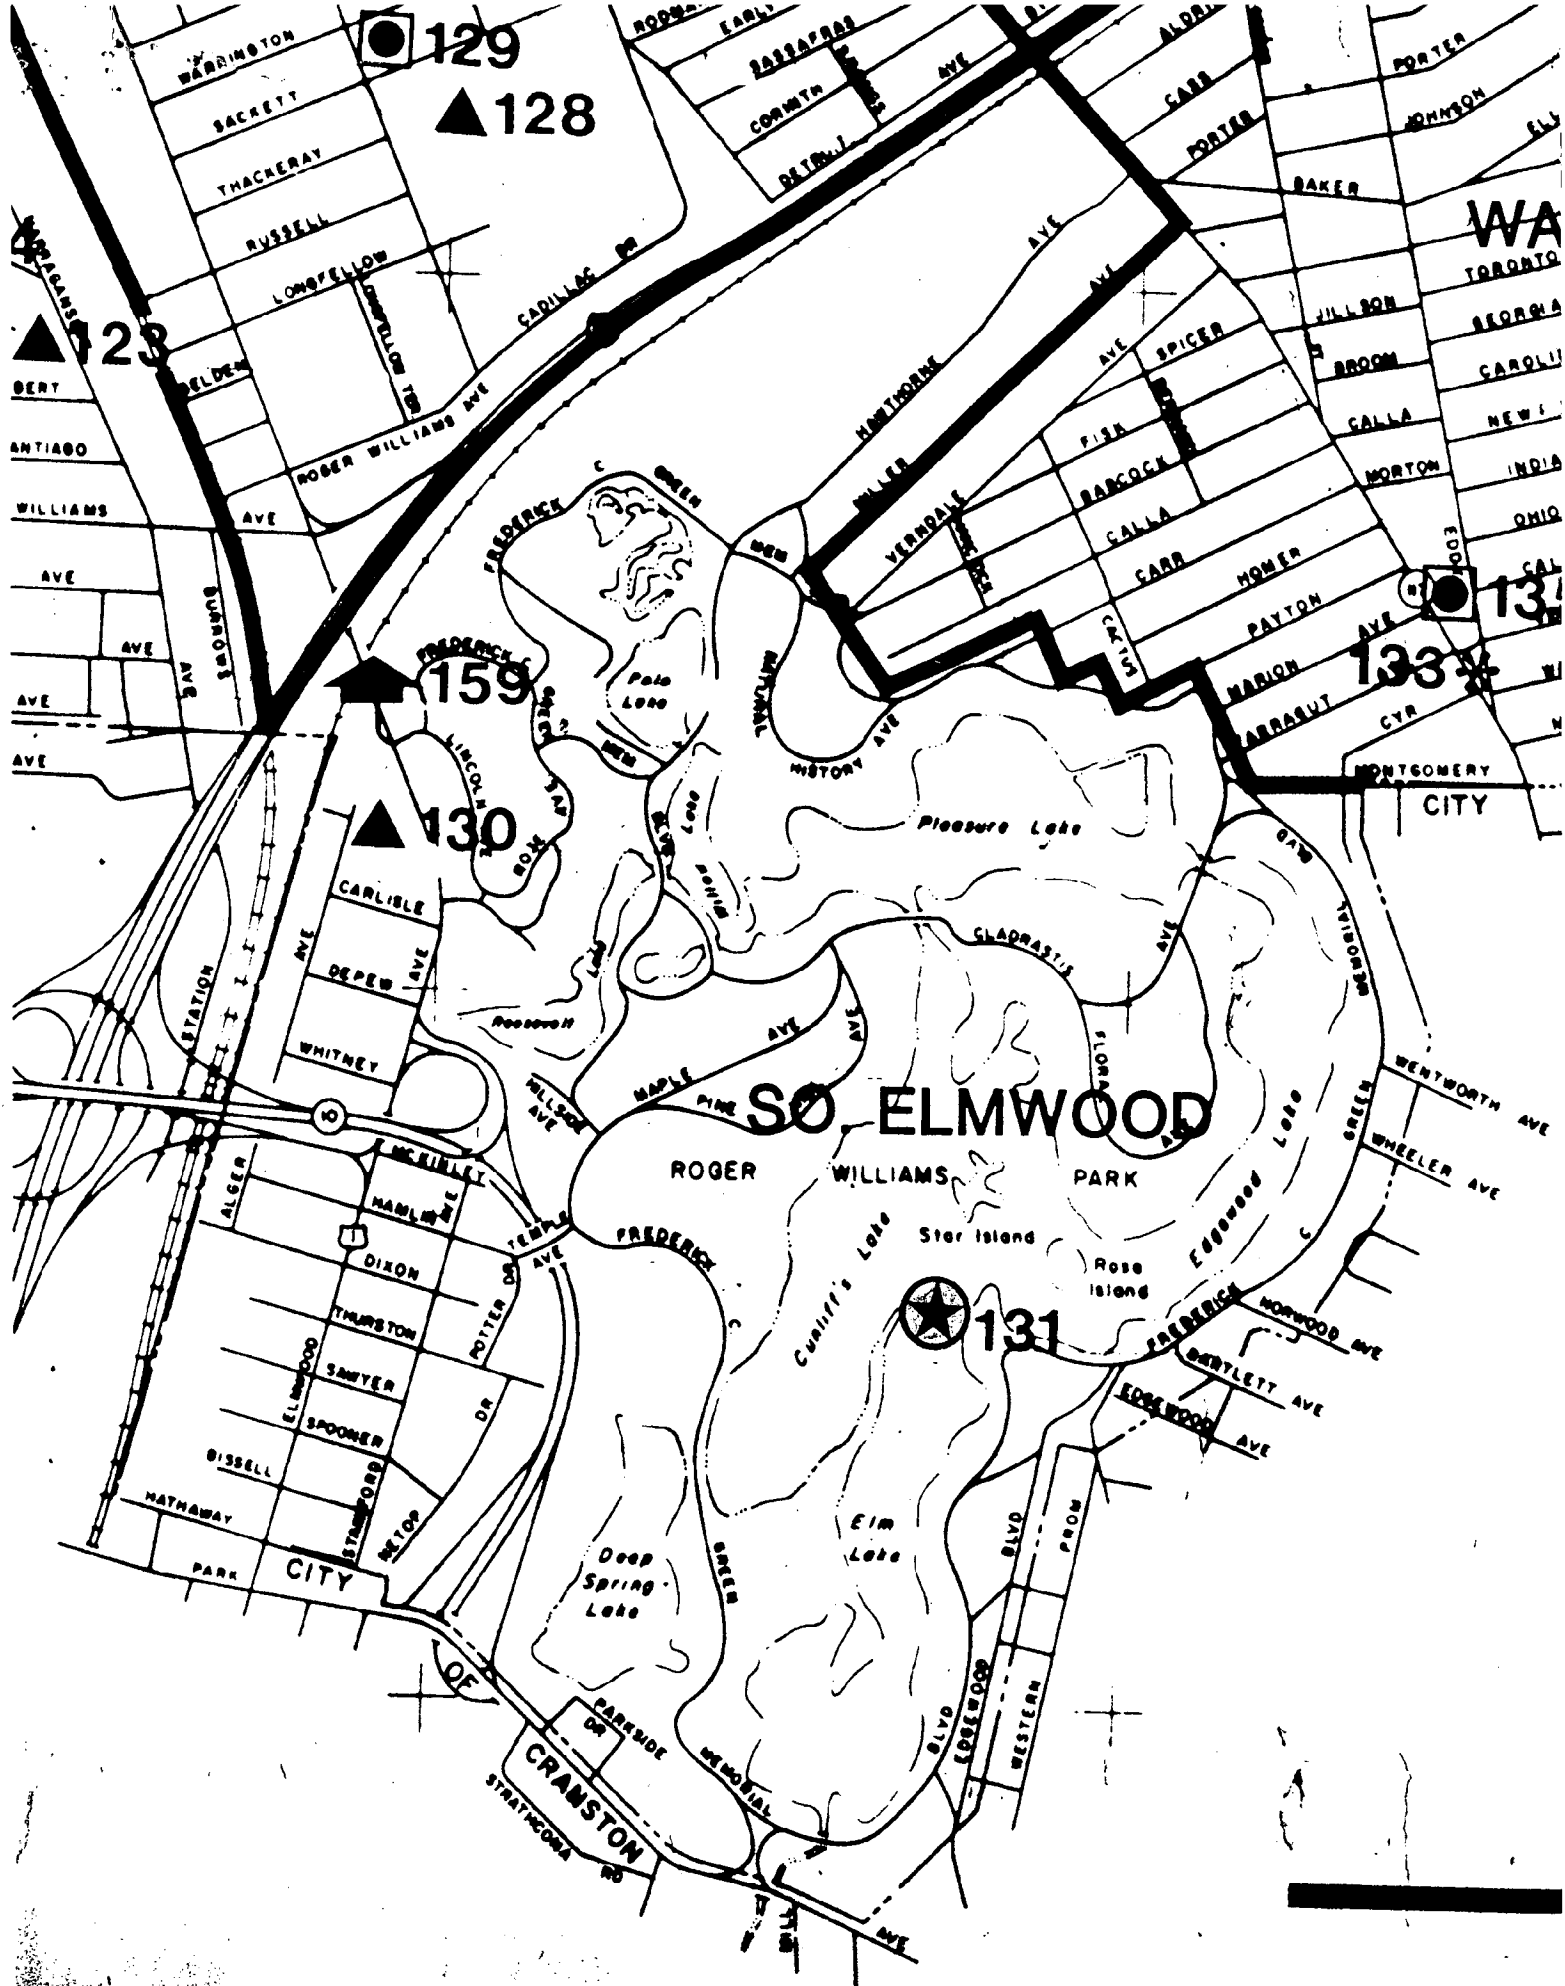

129

128

123

159

130

SO ELMWOOD

131

133

134

CRANSTON

GEORGE A. CALCAGNI
CHAIRMAN
ARMANDO PARILLO
VICE CHAIRMAN
JAMES A. LOMBARDI
Secretary
JOHN E. MARTINELLI
Legal Advisor
JEROME I. BARON
Ex-Officio



JOSEPH R. PAOLINO, JR.
MAYOR
~~XXXXXXXXXX~~
CHIEF ENGR./GENERAL MANAGER
RAYMOND COLA
City Councilman
ANDREW J. ANNALDO
City Councilman
MARY A. NOCERA
Member
LOUIS ORABONA
MEMBER

Water Supply Board
"Building Pride In Providence"

June 14, 1988

Councilman James Petrosinelli, Chairman
Committee on Public Works
City Clerk's Office
City Hall
Providence, Rhode Island


Re: Abandonment of a portion Hathaway Street

Dear Councilman Petrosinelli:

This department received a copy of a Petition for the abandonment of a portion of Hathaway Street in the City of Providence.

The Water Supply Board has no facilities in this area to be abandoned and therefore has no objection to the abandonment.

Very truly yours,

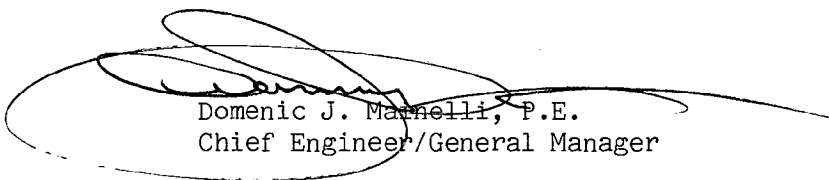
Domenic J. Martinelli, P.E.
Chief Engineer/General Manager

mtd

cc: Michael Russo



The City Plan Commission

44 WASHINGTON STREET

PROVIDENCE, RHODE ISLAND 02903

June 23, 1988

Committee on Public Works
c/o City Clerk
City Hall
Providence, Rhode Island 02903

Attention: Rose M. Mendonca, City Clerk

Re: Referral No. 2266 - Abandonment of Hathaway Street (portion from
Stamford Avenue to the western corner of Lot 240
on Assessor's Plat 89)

Gentlemen:

The City Plan Commission, at its June 14, 1988 regular monthly meeting, reviewed and evaluated the proposed abandonment of Hathaway Street (portion from Stamford Avenue to the western corner of Lot 240 on Assessor's Plat 89).

The petitioner is Mr. William R. O'Brien of 1567 Plainfield Pike, Johnston, Rhode Island, representing Preferred Enterprises, Inc., of the same address. The Preferred Enterprises, Inc. are the owners of an apartment building on Bissell Street and adjacent Lot 236 and 240 on A.P. 89.

A field inspection revealed that the subject portion of Hathaway Street is an unimproved gravel driveway providing an additional access to the residential properties fronting Park Avenue in Cranston. The southern side of Hathaway Street borders the Cranston City line.

The petitioner's lot 240 is being prepared for development, all trees have been cut.

Hathaway Street can and should be fully improved as a street from Elmwood Avenue to Stamford Avenue together with the paper portion of Stamford Avenue between Bissell and Hathaway Streets.


Since the petitioner is planning to improve the aforesaid portion of Hathaway Street as a private driveway together with the paper portion

Committee on Public Works
Page 2
June 23, 1988

Referral No. 2266

of Stamford Avenue, the Commission voted to advise the Committee on Public Works that no objection is offered to this petition subject to the provision of an access easement to abutting owners of land in Cranston and subject to a legal opinion from the City Solicitor about the appropriation of the entire width of the subject street to the petitioner.

Sincerely yours,

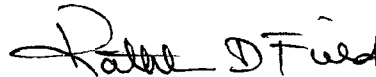A handwritten signature in dark ink, appearing to read "Kathleen D. Field". The signature is fluid and cursive, with the first name "Kathleen" written in a larger, more prominent script than the last name "Field".

Kathleen D. Field
Associate Director of Planning

KDF/jp
cc: Councilman David G. Dillon
Thomas V. Moses, Esq.

Petition To Abandon a Portion
Hartwary Street

| Plot | Lot | |
|------|-----|---|
| 89 | 240 | Preferred Enterprises, Inc., 1567 Plainfield Park Johnston, R. I. 02919 |

| Plot | Lot | |
|------|------|---|
| 3 | 1141 | Rhode Island Clean C/o Air Special Inc. P.O. Box 847 Warwick, R. I. 02888 |

| | | |
|---|------|---|
| " | 1140 | Veronica M. Gregory 545 Park Avenue Cranston, R. I. |
|---|------|---|

| | | |
|---|------|--|
| " | 1138 | Charles J. Baker 541 Park Avenue Cranston, R. I. 02910 |
|---|------|--|

| | | |
|---|------|--|
| " | 1137 | Louis J. Lambert III 1562 Phoenix Avenue Cranston, R. I. 02920 |
|---|------|--|

| | | |
|---|------|---|
| " | 1136 | Americo D. Festa + wf. 50 Kingwood Avenue Cranston, R. I. |
|---|------|---|

Councilman David G. Hill

1567 Plainfield Pike
Johnston, Rhode Island 02919
July 22, 1988

City of Providence
Committee on Public Works
of the City Council
City Hall, Providence, RI 02905

Gentlemen:

Re: Public Hearing
Abandonment of Public Highways
Hathaway Street (portion of)



The undersigned, President of Preferred Enterprises Ltd.,
the owner of Plat 89, Lot 240 in Providence agrees
to grant a twelve (12) foot vehicle easement to the owners
of lots 1136, 1137, 1138, 1139, 1140 and 1141, Plat 3/2 City
of Cranston along the southerly border or the abandoned street.

Sincerely,

Preferred Enterprises, Ltd.


William R. O'Brien

1567 Plainfield Pike
Johnston, Rhode Island 02919

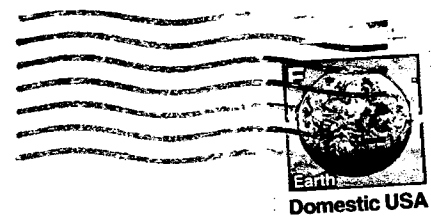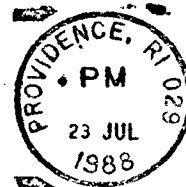

City of Providence
Committee on Public Works
of the City Council
City Hall
Providence, Rhode Island 02905



FILED

JUL 25 9 57 AM '88

DEPT. OF CITY CLERK
PROVIDENCE, R.I.

THE CITY OF PROVIDENCE

CITY SERGEANT'S OFFICE

THIS IS TO CERTIFY, That I have caused the notice, of which a true copy is hereto annexed, to be served upon the following named persons, by handing to each of said persons, or by leaving at their last and usual place of abode in this State a true copy of said notice, to wit: Petition to Abandon a Portion of Hathaway Street.

| Plat | Lot | Name & Address |
|------|------|--|
| 89 | 240 | Preferred Enterprises, Inc. 1567 Plainfield Park Johnston, R.I. 02919 |
| 3 | 1141 | Rhode Island Clean c/o Air Special, Inc. <i>7/1/88</i> P.O. Box 847 Warwick, R.I. 02888 |
| 3 | 1140 | Veronica M. Gregory ✓ 545 Park Avenue Cranston, R.I. 02910 |
| 3 | 1138 | BARKER Charles J. Baker ✓ 541 Park Avenue Cranston, R.I. 02910 |
| 3 | 1137 | Louis J. Lambert III 1562 Phenix Avenue Cranston, R.I. 02920 |
| 3 | 1136 | ✓ Americo D. Testa and wife 50 Kingwood Avenue Cranston, R.I. 02920 |

COUNCILMAN DAVID G. DILLON
WARD 8

CITY SERGEANT

Ralph B. Guglielmini

DATE

6/23/88

B. JAMES SUZMAN
DIRECTOR



JOSEPH R. PAOLINO, JR.
MAYOR

Department of Public Works

"Building Pride In Providence"

8/26/88

Councilman James Petrosinelli
Chairman of the Public Works Committee
Providence City Council
City Hall - Prov., R.I. 02903

Re: PROPOSED ABANDONMENT HATHAWAY STREET
(Two Portions)

Dear Councilman Petrosinelli:

The Department of Public Works has no objection to the abandonment of said two portions of Hathaway Street as noted on Plan No. 064425, Dated 8/26/88, City of Providence, R.I., P.W. Dept., Engineering Office, treet Line Section.

The two portions of Hathaway Street to be abandoned are as follows, as noted on above-captioned Plan No. 064425:

Hathaway Street - From the westerly line of Lot 240
to the Westerly line of Stamford Avenue.


Hathaway Street - From the Easterly line of Stamford Avenue to its
Easterly Termination at Lot 292, AP 89.

If this department can be of further assistance to you, please advise.

Very truly yours,

B. James Suzman
B. James Suzman
Director/DPW *U.A.A.*

CC: City Clerk
BJS
AGS
JTM
JLC

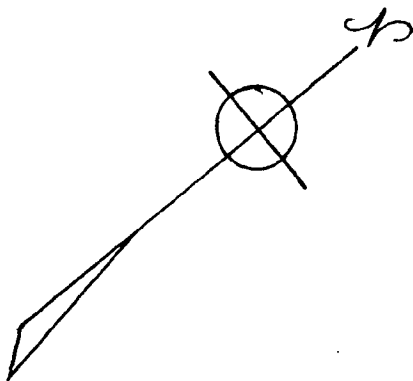


PROVIDENCE R. I.
P. W. DEPT. ENGINEERING OFFICE
STREET LANE SECTION
Plan No. 064425
Date August 26, 1988

Notes:

Cross-Hatched Areas (A-B-C-D-A) & (E-F-G-H-E)
Indicates Proposed Abandonments.

Owners:

Lot No.
240 Preferred Enterprises Ltd.
246 Raymond A. Tomasso & Wf. Rosmarie J. T.
City of Cranston

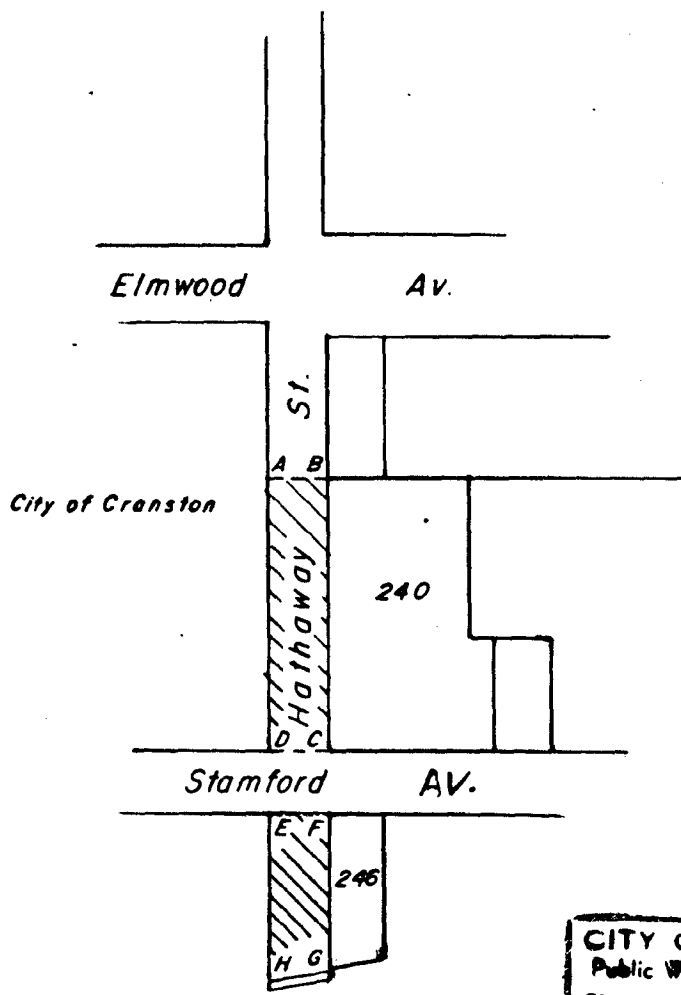

CITY OF PROVIDENCE, R. I.
Public Works Dept. - Engineering Office
Showing Proposed Abandonment
Drawn by J. A. M. Checked by J. T. M.
Scale No Scale Date 8-26-88
Correct James T. McKinnis Associate Eng.
Approved Byline Superior

Lot Numbers From Assessor's Plat 89