

The City of Providence

STATE OF RHODE ISLAND AND PROVIDENCE PLANTATIONS

CHAPTER 1733

No. 682 AN ORDINANCE IN AMENDMENT OF CHAPTER 1563
APPROVED SEPTEMBER 6, 1963, BEING "AN ORDINANCE
ESTABLISHING A PEDESTRIAN MALL ON A PORTION OF
WESTMINSTER STREET AND CERTAIN INTERSECTING STREETS.

Approved November 9, 1965

Be it ordained by the City of Providence:

SECTION 1. Section III. paragraph "f" is amended to read
as follows:

"Fulton Street - one way in a northeasterly direction
from Union Street to Eddy Street, and one way in a southwesterly
direction, from Dorrance Street to Eddy Street."

SECTION 2. This Ordinance shall take effect upon its
passage and all Ordinances and existing traffic regulations
inconsistent herewith are hereby repealed.

**IN CITY
COUNCIL**

OCT 21 1965

FIRST READING
READ AND PASSED

Vincent Vespia
CLERK

**IN CITY
COUNCIL**

NOV 4 1965

FINAL READING
READ AND PASSED

Vincent Vespia
ACTING PRESIDENT
CLERK

APPROVED

NOV 9 1965

Joseph A. Darley Jr.
MAYOR

No.

CHAPTER

AN ORDINANCE

IN CITY
COUNCIL

OCT 7 - 1965

FIRST READING
REFERRED TO COMMITTEE ON
PUBLIC WORKS

Theresa M. Waples, CLERK

Mr. McAdams, by request



CITY OF PROVIDENCE - - JOSEPH A. DOORLEY, JR., MAYOR

TRAFFIC ENGINEERING DEPARTMENT

JOHN I. LOGAN
Traffic Engineer
CLINTON F. ADAMS
Assistant Traffic Engineer

147 Fountain Street
Providence 3, R. I.

September 9, 1965

Mr. Vincent Vespia
City Clerk
City Hall

Dear Mr. Vespia:

This letter is in reference to City Council Resolution #507, approved September 6, 1963, Section 3, paragraph f (establishing the Westminster Pedestrian Mall).

The paragraph should read Fulton Street - one way in a north-easterly direction from Union to Eddy Streets, and one way in a southwesterly direction from Dorrance to Eddy Streets. As it reads now the paragraph ends ----"and one way in a southeasterly direction from Dorrance to Eddy Streets". There is an error in the direction indicated.

Very truly yours,

Clinton F. Adams
Assistant Traffic Engineer

CFA:pf

FILED

SEP 13 11 51 AM '65

DEPT. OF CITY CLERK
PROVIDENCE, R.I.

The City of Providence

STATE OF RHODE ISLAND AND PROVIDENCE PLANTATIONS

CHAPTER 1734

No. 683 AN ORDINANCE IN AMENDMENT OF AND IN ADDITION TO CHAPTER 1575 OF THE ORDINANCES OF THE CITY OF PROVIDENCE APPROVED OCTOBER 18, 1963, RELATIVE TO CHANGES IN MAP NO. 2 ENTITLED "PROPOSED LAND USE AND ZONING WEYBOSSET HILL PROJECT NO. R. I. R-7" AND THE ADDITION OF CONTROLS FOR NEW PARCEL 1A.

Approved November 9, 1965

Be it ordained by the City of Providence:

WHEREAS, the City Council of the City of Providence did on the 17th. day of October, 1963, adopt Chapter 1575 of the Ordinances of the City of Providence, which said Ordinance was duly approved October 18, 1963, and which said Ordinance is entitled: "An Ordinance Approving and Adopting the Official Redevelopment Plan for the Weybosset Hill Project No. R. I. R-7"; and

WHEREAS, it is necessary to change Map No. 2 entitled "Proposed Land Use and Zoning Weybosset Hill Project No. R. I. R-7".

BE IT ORDAINED BY THE CITY OF PROVIDENCE

1. That Chapter 1575 of the Ordinances of the City of Providence, entitled "An Ordinance Approving and Adopting the Official Redevelopment Plan for Weybosset Hill Project No. R. I. R-7", approved October 18, 1963, be and the same is hereby amended by changing Map No. 2 and substituting therefore revised Map No. 2 dated 8/30/65.
2. That Chapter 1575 of the Ordinances of the City of Providence, entitled "An Ordinance Approving and Adopting the Official Redevelopment Plan for Weybosset Hill Project No. R. I. R-7", approved October 18, 1963, be and the same is hereby amended by the addition of Parcel 1A on page 9 of the Official Redevelopment Plan of the Weybosset Hill Project No. R. I. R-7 and inserting the following Permitted Uses.

IN CITY COUNCIL

OCT 7 1965

First Reading Read and Passed

Referred to Committee on

Back
Urban Redevelopment, Renewal and Planning

Vincent Caspary
Clerk

No.

CHAPTER

AN ORDINANCE IN AMENDMENT OF AND
IN ADDITION TO CHAPTER 1575 OF THE
ORDINANCES OF THE CITY OF PROVIDENCE
APPROVED OCTOBER 18, 1963, RELATIVE
TO CHANGES IN MAP NO. 2 ENTITLED
"PROPOSED LAND USE AND ZONING
WEYBOSSET HILL PROJECT NO. R. I.
R-7" AND THE ADDITION OF CONTROLS
FOR NEW PARCEL 1A.

DEPT. OF CITY CLERK
PROVIDENCE, R.I.

AUG 30 12 21 PM '65

FILED

The City of Providence

STATE OF RHODE ISLAND AND PROVIDENCE PLANTATIONS.

PAGE 2

Parcel 1A

Permitted Uses

(a) Principal Use:

Bus Terminal

(b) Accessory Uses:

- (1) Bus Servicing & Bus Repairing
- (2) Offices or administration building
- (3) Parking, surface & structure underground
- (4) Fuel Storage for bus use only
- (5) Landscape open areas
- (6) Accessory uses customarily incidental to the above principal use, provided such uses do not include the open air storage of materials, equipment or merchandise.

Building Controls

- (a) Floor Area Ratio: Maximum 1
- (b) Building Coverage - Maximum 50 per cent
- (c) Height: No Building to be more than 30 feet
- (d) Setback: Not to be more than ten feet (10') along the frontage of Sabin St.
- (e) Building Envelope: No additional requirements
- (f) On site Parking: One parking space for every 500 sq. ft. of gross floor area of the offices or administration building.
- (g) Off-Street Loading: Required as set forth in Section (2b) (1) (k).
- (h) Vehicle Access: No restriction
- (i) All activities connected with the servicing & repairing of vehicles or equipment shall be conducted wholly within a building.
- (j) Screening of Uses & Premises: With the exception of the easterly side this parcel shall be enclosed on all sides with a brick wall, not less than six (6') feet in height. However, when a building is located 10 feet or less from any other property lines of this parcel, no wall is required.

Planning & Design Objective: Any structure fronting on Sabin Street on this parcel shall be related to existing bus terminal structure both in height and setback.

3. That said Chapter 1575 of the Ordinances of the City of Providence be and the same is hereby ratified and affirmed in all other respects.

4. That this Ordinance shall take effect on its passage and shall be filed with the City Clerk who is hereby authorized and directed to forward a certified copy thereof to the Providence Redevelopment Agency.

**IN CITY
COUNCIL**

NOV 4 1965

FINAL READING
READ AND PASSED

ACTING PRESIDENT

CLERK

APPROVED

NOV 9 1965

MAYOR

CHAPTER

AN ORDINANCE IN AMENDMENT OF AND IN ADDITION TO CHAPTER 1575 OF THE ORDINANCES OF THE CITY OF PROVIDENCE APPROVED OCTOBER 18, 1963, RELATIVE TO CHANGES IN MAP NO. 2 ENTITLED "PROPOSED LAND USE AND ZONING WEYBOSSET HILL PROJECT NO. R. I. R-7" AND THE ADDITION OF CONTOURS FOR NEW PARCEL 1A.

CITY COUNCIL

SEP 2 - 1965

FIRST READING

REFERRED TO COMMITTEE ON

REFERRED TO COMMITTEE ON
Indian Affairs, and
Vincent Hoagins, Clerk
Deermead

THE COMMITTEE ON

Within Development, Approval and Planning
Approves Passage of
The Within Ordinance to first try and reform.
Back to said Committee

10-1-65 Chairman

Mr. McAdams, by request


THE COMMITTEE ON

Recommendations

Clerks

10/24/65
Clerk
Mr. Herman

DEC 30 12 28 PM '65
DEPT. OF CITY CLERK
PROVIDENCE, R.I.

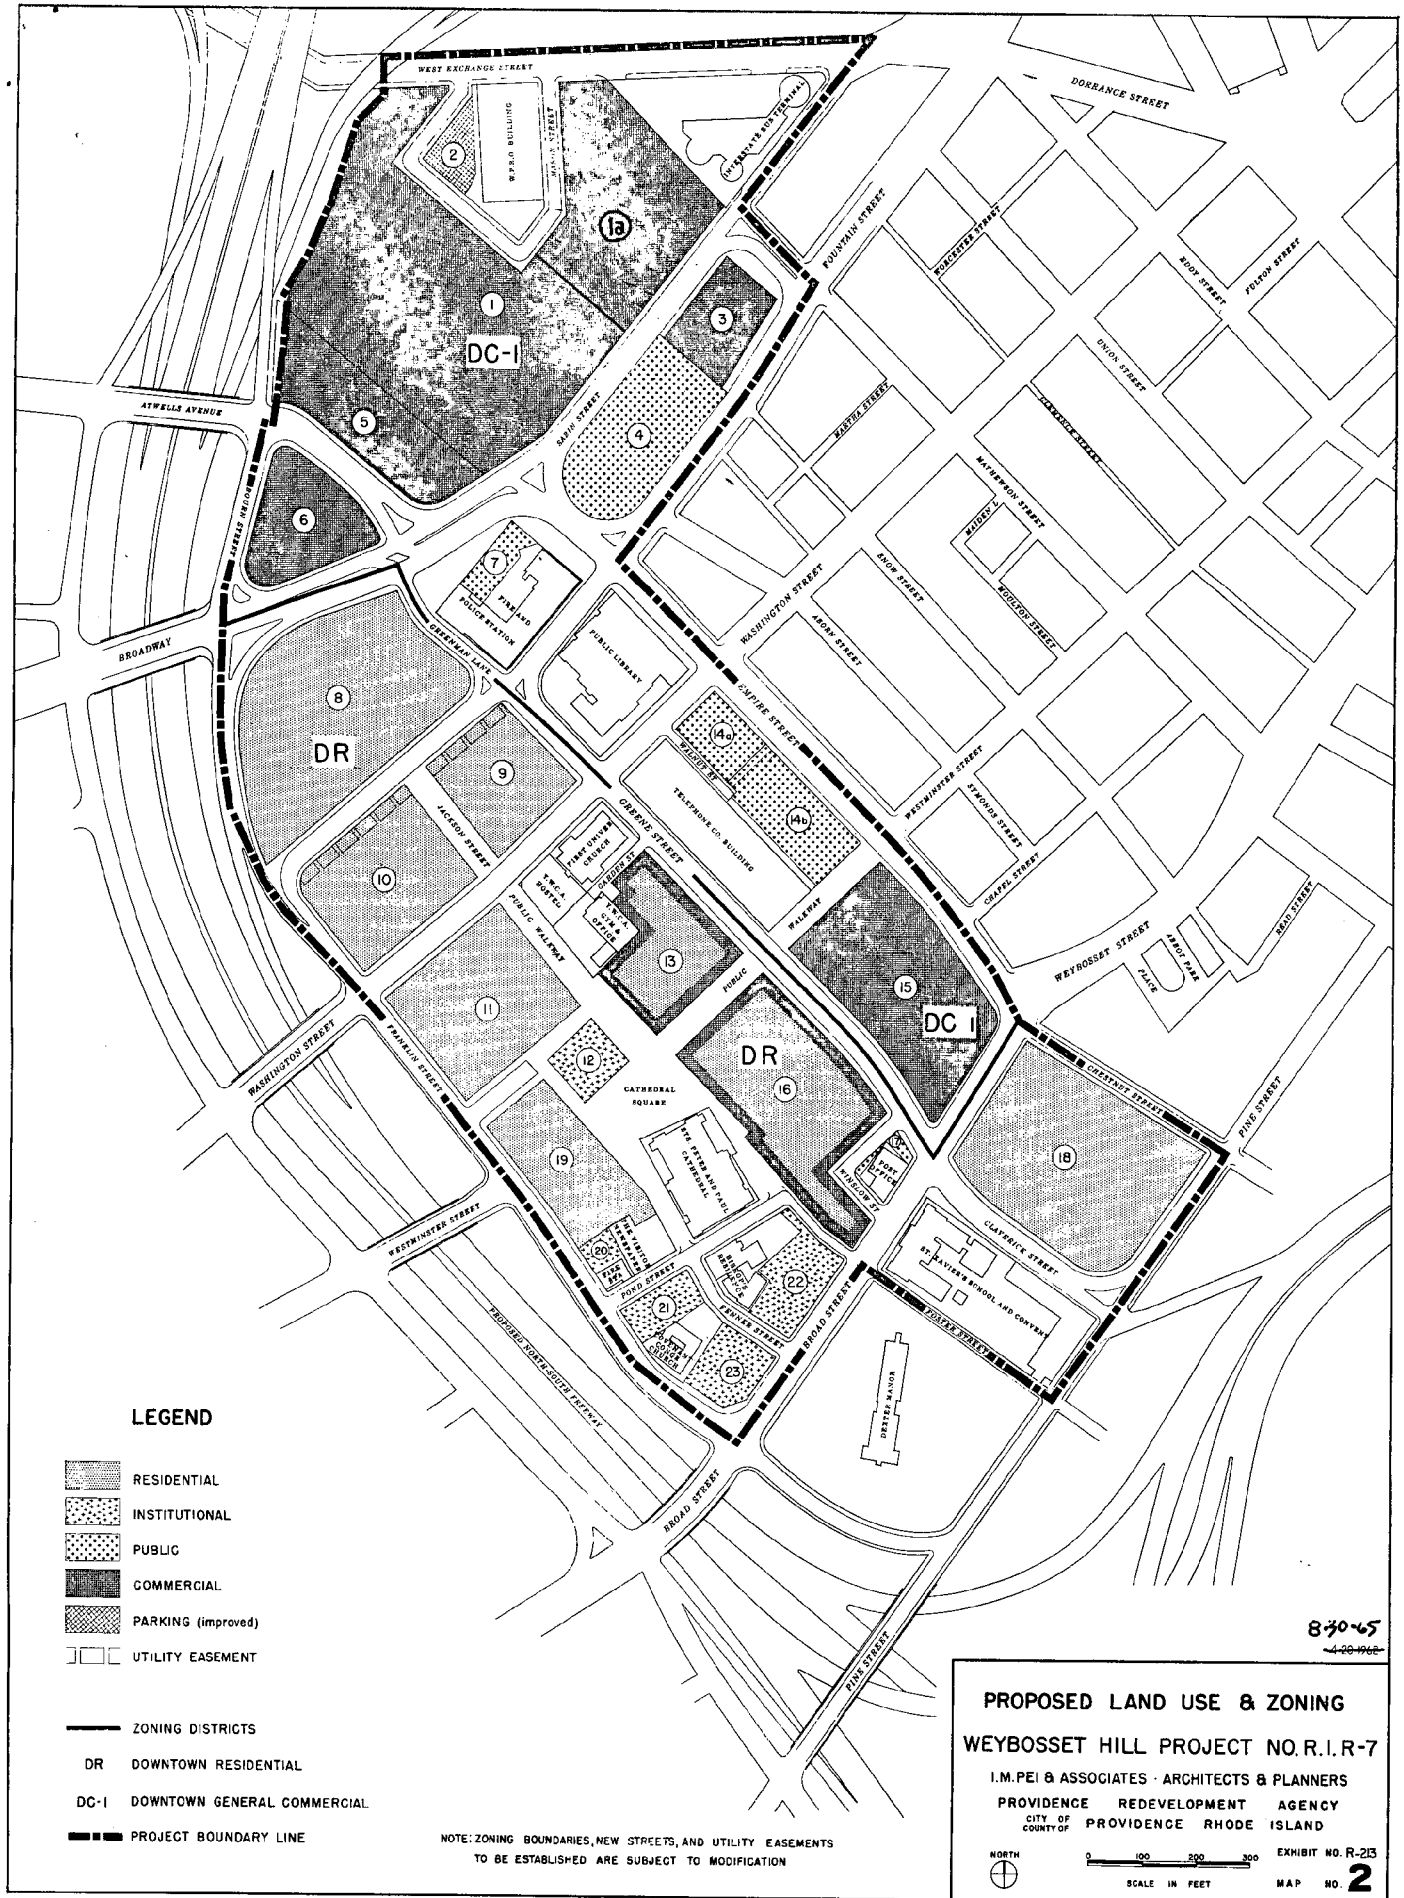

August 30, 1965

The Honorable Joseph A. Doorley, Jr.
Mayor of the City of Providence
City Hall
Providence, R. I.

Dear Mayor Doorley:

Transmitted herewith is a proposed ordinance entitled An Ordinance In Amendment Of And In Addition To Chapter 1575 Of The Ordinances Of The City of Providence Approved October 18, 1963, Relative To Changes In Map No. 2 Entitled "Proposed Land Use and Zoning Weybosset Hill Project No. R. I. R-7" And The Addition Of Controls For New Parcel 1A, as requested by your office last Friday for introduction to the City Council September 2 by the Administration.

It is my understanding that this proposed ordinance will be referred to committee at the above stated Council meeting and Council adoption of the ordinance will not occur until 1) a final agreement has been entered into between this Agency and the proposed developer; and 2) Agency and Urban Renewal Administration approval of the change in the Urban Renewal Plan.

Sincerely yours,

Robert C. Smith
Executive Director

RCS/rds

c.c. Vincent Vespla
City Clerk

THE CITY OF PROVIDENCE
Office of the City Clerk

MEMORANDUM

Providence, R. I., Sept. 8, 1965

TO: Frank H. Malley, Director, City Plan Commission

~~==~~ SUBJECT: ORDINANCE RELATIVE TO CHANGES IN MAP #2 IN THE WEYBOSSET HILL
PROJECT AREA

CONSIDERED BY: Committee on Urban Redevelopment, Renewal and Planning

ACTION TAKEN: Referred for study and report attached copy of Ordinance.

Vernon W. Brown

City Clerk



City Plan Commission

EDWARD WINSOR, *Chairman*
ALBERT BUSH-BROWN EDWARD J. COSTELLO

JOSEPH A. DOORLEY, JR., *Mayor*
RAYMOND J. NOTTAGE, *Secretary*

HARRY PINKERSON, *Vice Chairman*
ROBERT J. HAXTON, JR. LOUIS A. MASCIA

FRANK H. MALLEY, *Director*
DIETER HAMMERSCHLAG, *Deputy Director*

*Suite 103, City Hall,
Providence, Rhode Island 02903*

September 24, 1965

Committee on Urban Redevelopment,
Renewal and Planning
City Hall
Providence, R. I.

SUBJECT: Referral No. 1483 - ORDINANCE RELATIVE TO CHANGES IN MAP #2 IN
THE WEYBOSSET HILL PROJECT AREA

Gentlemen:

The subject referral received consideration by the City Plan Commission at a meeting held on Thursday, September 23, 1965.

This referral is a request in amendment of and in addition to Chapter 1575 of the Ordinances of the City of Providence approved October 18, 1963, relative to changes in Map No. 2 entitled "Proposed Land Use and Zoning Weybosset Hill Project No. R.I. R-7" and the addition of controls for new Parcel 1A.

Since this is the same area which the City Plan Commission has under consideration for change in the Downtown Master Plan in order to accommodate the expansion of the Bus Terminal,


The Commission

VOTED: To offer no objection to the granting of this petition.


FHM:MMH

c.c. Councilman Russell J. Boyle
Councilman Joseph P. Hassett

Very truly yours,

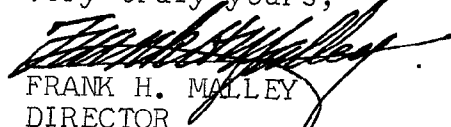

FRANK H. MALLEY
DIRECTOR
CITY PLAN COMMISSION

WEST EXCHANGE STREET

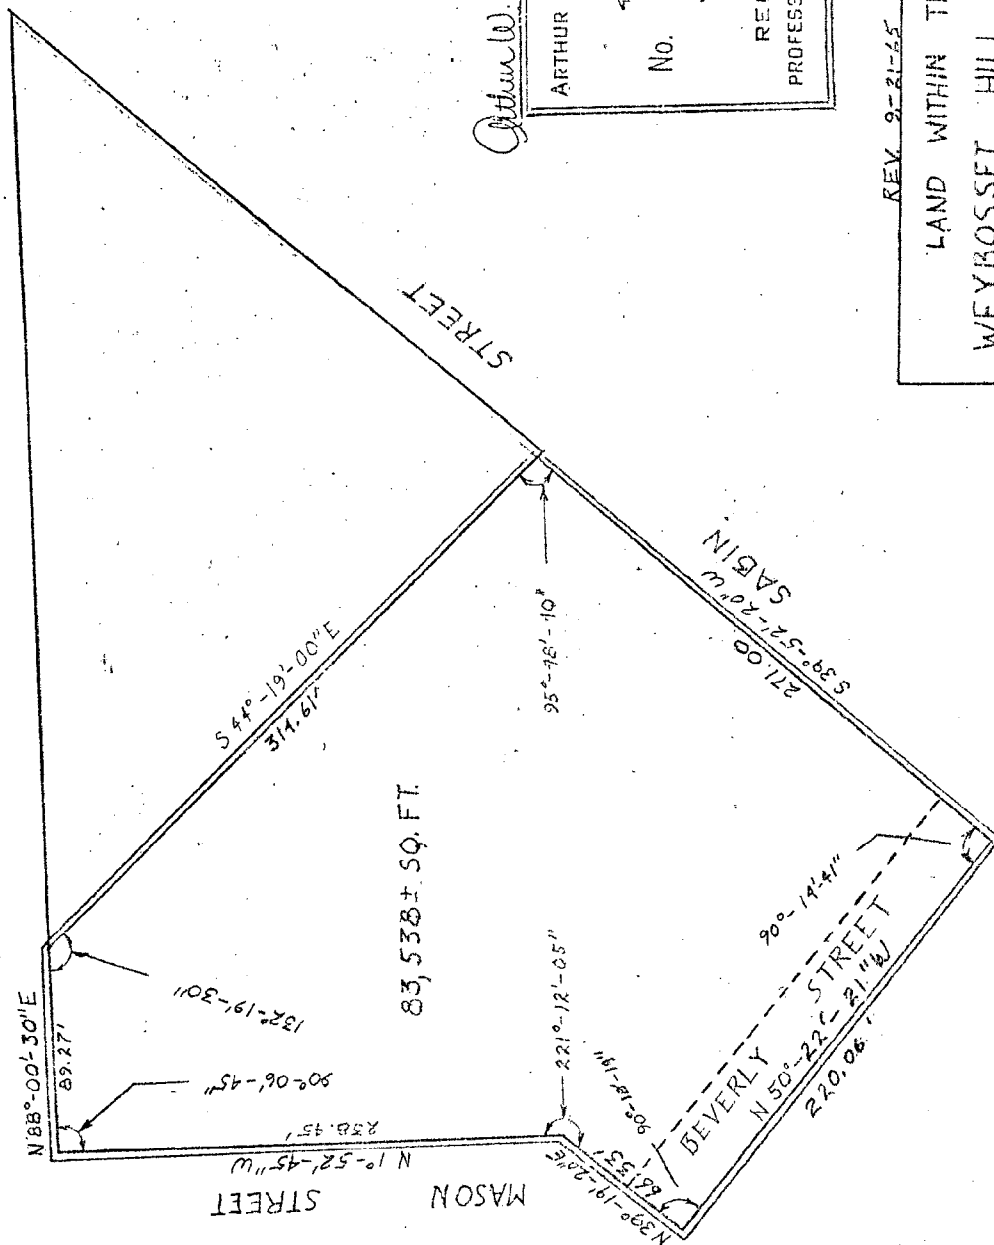

Arthur W. Beauregard

ARTHUR W. BEAUREGARD

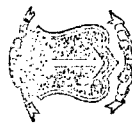

No. 2328

REGISTERED
PROFESSIONAL ENGINEER

REV. 2-21-55

LAND WITHIN THE

WEYBOSSET HILL PROJECT

GRANTEE:

GRANTOR: PROVIDENCE REDEVELOPMENT AGENCY

SCALE: 1" = 80'

SEPT. 1965

THE CITY OF PROVIDENCE
STATE OF RHODE ISLAND AND PROVIDENCE PLANTATIONS

RESOLUTION OF THE CITY COUNCIL

No. 684

Approved November 9, 1965

WHEREAS, in the true tradition of the Providence Police Department Patrolman James J. Marsland, Jr., recently, in Downtown Providence, aided a distressed person, in that case, an infant girl who was choking from a piece of candy lodged in her throat, and

WHEREAS, typical of the humility of Providence's unheralded police heroes, genial Patrolman Marsland, having successfully returned the little girl, Sheila Marie Esposito, aged twenty-one months, to her grateful mother, apparently none the worse from her tussle with her appetite for the sweeter things in life, continued on his appointed tour, satisfied that he once again, in his twenty two year police experience, was called upon to render assistance to one in distress,

NOW THEREFORE BE IT RESOLVED, That in recognizing the Character and the humility of this civil servant His Honor, Mayor Joseph A. Doorley, Jr., and the City Council take pride in acknowledging that recent deed and direct the City Clerk to transmit to Patrolman James J. Marsland, Jr., a certified copy of this Resolution appropriately engrossed.

IN CITY COUNCIL

NOV 4 - 1965

READ and PASSED

..... ACTING President
..... Clerk

APPROVED

NOV 9 1965

..... MAYOR

RESOLUTION
OF THE
CITY COUNCIL

Mr. Hapton

THE CITY OF PROVIDENCE
STATE OF RHODE ISLAND AND PROVIDENCE PLANTATIONS

RESOLUTION OF THE CITY COUNCIL

No. 685

Approved November 9, 1965

RESOLVED,

That the Olneyville Business Men's Association be granted the privilege of erecting light decorations and related Christmas decorations for the 1965 Christmas Season along and over and across certain streets as may be incorporated in said Association's plans, all subject to the approval of the Director of Public Works and the Public Service Engineer; provided that the Olneyville Business Men's Association shall furnish to the City and file with the City Clerk, prior to the erection of any of the foregoing, a liability insurance policy certificate, approved as to form by the City Solicitor, its limits to be not less than One Hundred Thousand (\$100,000.00) Dollars and Three Hundred Thousand (\$300,000.00) Dollars in public liability and Twenty-five Thousand (\$25,000.00) Dollars property damage, indemnifying the City against any claim arising out of any damage due to the erection, maintenance and/or removal of any decorations or parts thereof.

IN CITY COUNCIL

NOV 4 - 1965

READ and PASSED

[Signature]
.....
ACTING President
[Signature]
Clerk

APPROVED

NOV 9 1965

[Signature]
.....
MAYOR

RESOLUTION
OF THE
CITY COUNCIL

Mr. Brinton, by request

CERTIFICATE OF INSURANCE

M & A



THE HOME INSURANCE COMPANY
INDEMNITY

THIS IS TO CERTIFY, that policies in the name of

Name | **RALPH ROMANO**
and |
Address | **25 Grape St.**
of Insured: | **Prov., RI**

are in force at the date hereof, as follows:

KIND OF POLICY	POLICY NO.	POLICY PERIOD	LIMITS OF LIABILITY	
			Bodily Injury	Property Damage
A-Workmen's Compensation		Eff. Exp.	Provided by Workmen's Compensation Law State of	Nil
B-Manufacturers' or Contractors' Liability	MC199706	Eff. 7/2/65 Exp. 7/2/66	Each person \$100,000 Each accident \$300,000	Each accident \$25,000 Aggregate \$50,000
C-Owners', Landlords' and Tenants' Liability		Eff. Exp.	Each person \$ Each accident \$	Each accident \$
D-Automobile Liability (1) Owned Vehicles (2) Hired Vehicles (3) Other Non-owned Vehicles		Eff. Exp.	Each person \$ Each accident \$	Each accident \$
E-Comprehensive Liability (1) Automobile		Eff. Exp.	Each person \$ Each accident \$	Each accident \$
(2) General		Eff. Exp.	Each person \$ Each accident \$ Aggregate \$	Each accident \$ Aggregate \$
(3) General-Automobile		Eff. Exp.	Each Person \$ Each accident \$ Aggregate \$	Each accident \$ Aggregate \$
F-Other				

Job: For Olneyville Business Men

Christmas decorations at Olneyville Square

Certificate issued to City Clerk's Office
at City of Providence,

Att: Vincent Vespia

In the event of cancellation of said policies or a reduction in the limits of liability, the company will endeavor to give written notice to the party to whom this certificate is issued, but failure to give such notice shall impose no obligation or liability upon the company.

M & A Insurance Agency, Inc.

John Duffell PRES.
SEC.

Dated _____ Authorized Representative

H-7353 a(F) REV. 12/63

PRINTED IN U.S.A.

CERTIFICATE OF INSURANCE



THE HOME INSURANCE COMPANY

THIS IS TO CERTIFY, that policies in the name of

Name and Address of Insured: **RALPH ROMANO**
25 Grape St.
Prov., RI

are in force at the date hereof, as follows:

KIND OF POLICY	POLICY NO.	POLICY PERIOD	LIMITS OF LIABILITY	
			Bodily Injury	Property Damage
A-Workmen's Compensation		Eff. Exp.	Provided by Workmen's Compensation Law State of	Nil
B-Manufacturers' or Contractors' Liability	MC199706	Eff. 7/2/65 Exp. 7/2/66	Each person \$ 100,000 Each accident \$ 300,000	Each accident \$ 25,000 Aggregate \$ 50,000
C-Owners', Landlords' and Tenants' Liability		Eff. Exp.	Each person \$ Each accident \$	Each accident \$
D-Automobile Liability (1) Owned Vehicles (2) Hired Vehicles (3) Other Non-owned Vehicles		Eff. Exp.	Each person \$ Each accident \$	Each accident \$
E-Comprehensive Liability (1) Automobile		Eff. Exp.	Each person \$ Each accident \$	Each accident \$
(2) General		Eff. Exp.	Each person \$ Each accident \$ Aggregate \$	Each accident \$ Aggregate \$
(3) General-Automobile		Eff. Exp.	Each Person \$ Each accident \$ Aggregate \$	Each accident \$ Aggregate \$
F-Other				

Job: For Olneyville Business Men
Christmas decorations at Olneyville Square

Certificate issued to **City Clerk's Office**
 at **City of Providence,** **Att: Vincent Vespia**

In the event of cancellation of said policies or a reduction in the limits of liability, the company will endeavor to give written notice to the party to whom this certificate is issued, but failure to give such notice shall impose no obligation or liability upon the company.

M & F Insurance Agency, Inc.

John Vespia PRES.
 SEC.

Dated _____ Authorized Representative

H-7353 a(F) REV. 12/63

PRINTED IN U.S.A.

CERTIFICATE OF INSURANCE



THE HOME INSURANCE COMPANY
INDEMNITY

THIS IS TO CERTIFY, that policies in the name of

Name and Address of Insured:	RALPH ROMANO 25 Grape St. Prov., RI
---------------------------------------	--

are in force at the date hereof, as follows:

KIND OF POLICY	POLICY NO.	POLICY PERIOD	LIMITS OF LIABILITY	
			Bodily Injury	Property Damage
A-Workmen's Compensation		Eff. Exp.	Provided by Workmen's Compensation Law State of	Nil
B-Manufacturers' or Contractors' Liability	MC199706	Eff. 7/2/65 Exp. 7/2/66	Each person \$ 100,000 Each accident \$ 300,000	Each accident \$ 25,000 Aggregate \$ 50,000
C-Owners', Landlords' and Tenants' Liability		Eff. Exp.	Each person \$ Each accident \$	Each accident \$
D-Automobile Liability (1) Owned Vehicles (2) Hired Vehicles (3) Other Non-owned Vehicles		Eff. Exp.	Each person \$ Each accident \$	Each accident \$
E-Comprehensive Liability (1) Automobile		Eff. Exp.	Each person \$ Each accident \$	Each accident \$
(2) General		Eff. Exp.	Each person \$ Each accident \$ Aggregate \$	Each accident \$ Aggregate \$
(3) General-Automobile		Eff. Exp.	Each Person \$ Each accident \$ Aggregate \$	Each accident \$ Aggregate \$
F-Other				

Job: For Olneyville Business Men

Christmas decorations at Olneyville Square

Certificate issued to **City Clerk's Office**
at **City of Providence,** **Att: Vincent Vespia**

In the event of cancellation of said policies or a reduction in the limits of liability, the company will endeavor to give written notice to the party to whom this certificate is issued, but failure to give such notice shall impose no obligation or liability upon the company.

M. J. Insurance Agency, Inc.
John P. [Signature] PRES.
SEC.

THE CITY OF PROVIDENCE
STATE OF RHODE ISLAND AND PROVIDENCE PLANTATIONS

RESOLUTION OF THE CITY COUNCIL

No. 686

Approved November 9, 1965

WHEREAS, Section 117 of the Housing Act of 1949, as amended, authorizes the Housing and Home Finance Administrator to make grants to municipalities and counties to assist them in carrying out programs of concentrated code enforcement in deteriorated or deteriorating areas in which such enforcement, together with certain public improvements to be provided by the locality, may be expected to arrest the decline of the area, and

WHEREAS, it has been found and determined by this body that there exists in this locality certain deteriorated or deteriorating areas for which a program of concentrated code enforcement, combined with certain public improvements, may be expected to arrest the decline of the area, and

WHEREAS, it is recognized that the grant of funds pursuant to Section 117 will impose certain obligations and responsibilities upon the City of Providence, among which is the obligation to assure that any persons who may be displaced as a result of the code enforcement and public improvements programs are relocated into decent, safe, and sanitary housing in accordance with the regulations of the Housing and Home Finance Agency, and

WHEREAS, Title VI of the Civil Rights Act of 1964, and the regulations of the Housing and Home Finance Agency effectuating that Title, provide that no person shall, on the ground of race, color, or national origin, be excluded from participation in, be denied the benefits of, or be subjected to discrimination in the undertaking and carrying out of any program or activity receiving Federal financial assistance under Title I of the Housing Act of 1949, as amended.

NOW, THEREFORE, BE IT RESOLVED BY THE PROVIDENCE CITY COUNCIL OF THE CITY OF PROVIDENCE,

1. That an application be filed with the Housing and Home Finance Agency on behalf of the City of Providence for a code enforcement grant under Section 117 of the Housing Act of 1949, as amended, of two-thirds of the cost of undertaking and carrying out a code enforcement program, which costs is now estimated to be ^{1,602,958.} ~~1,534,319.~~ in an area or areas to be designated and specifically described in such application, and that the Director of the Division of Minimum Housing Standards is hereby authorized and directed to execute and file such application, to provide such additional

RESOLUTION
OF THE
CITY COUNCIL

STATE OF RHODE ISLAND AND PROVIDENCE PLANTATIONS

PAGE 2

5. That the United States of America and the Housing and Home Finance Administrator, be and they hereby are, assured of full compliance by the City of Providence with regulations of the Housing and Home Finance Agency effectuating Title VI of the Civil Rights Act of 1964.

APPROVED

NOV 9 1965

Joseph A. Barley Jr.

MAYOR

CHAPTER

AN ORDINANCE

IN CITY
COUNCIL

OCT 7, 1965

FIRST READING
REFERRED TO COMMITTEE ON

*Urban Redevelopment, Housing and Planning
Committee Reports, Clerk*

Mr. Joe Carter (By Agreement)

RESOLUTION OF THE CITY COUNCIL

No. 687

Approved November 9, 1965

WHEREAS the Administrator of the Housing and Home Finance Agency is authorized under Section 314 of the Housing Act of 1954, as amended, to make urban renewal demonstration grants to assist public bodies in developing, testing, and reporting methods and techniques, and carrying out demonstrations and other activities for the prevention and elimination of slums and blight; and

WHEREAS it is in the public interest that the City of Providence avail itself of this financial assistance to carry out the Urban Renewal Demonstration Project generally described as Reprinting the College Hill Report; and

WHEREAS an amendatory application for such project has already been filed with the Housing and Home Finance Agency; and

WHEREAS it is recognized that the Federal Contract for such financial assistance, pursuant to said Section 314, will not require any local share of the cost of the additional activities embraced in such project; and

WHEREAS Title VI of the Civil Rights Act of 1964, and the regulations of the Housing and Home Finance Agency effectuating that Title, provide that no person shall be discriminated against because of race, color, or national origin in the carrying out of the urban renewal demonstration project.

NOW, THEREFORE, BE IT RESOLVED by the City Council of the City of Providence, that the filing of said application on behalf of the City of Providence for an urban renewal demonstration grant under said Section 314 in the amount of SIXTEEN THOUSAND FIVE HUNDRED NINETY-FIVE (\$16,595) DOLLARS for undertaking and financing the project is hereby ratified and approved, that the United States of America and the Housing and Home Finance Administrator be, and they hereby are, assured of full compliance by the City of Providence with the regulations of the Housing

RESOLUTION
OF THE
CITY COUNCIL

THE CITY OF PROVIDENCE
STATE OF RHODE ISLAND AND PROVIDENCE PLANTATIONS

RESOLUTION OF THE CITY COUNCIL

No.

Approved

PAGE #2

and Home Finance Agency effectuating Title VI of the Civil Rights Act of 1964, and that JOSEPH A. DOORLEY, JR., Mayor of the City of Providence is hereby authorized and directed to provide additional information, and to furnish such documents as may be required by said Agency, to execute such contracts as are required by said Agency, and to act as its authorized correspondent.

IN CITY COUNCIL

NOV 4 - 1965

READ and PASSED

[Signature]
.....
ACTING President
[Signature]
Clerk

APPROVED

NOV 9 1965

[Signature]
.....
MAYOR

RESOLUTION
OF THE
CITY COUNCIL
RATIFYING THE FILING OF AN
AMENDATORY APPLICATION FOR
URBAN RENEWAL DEMONSTRATION
GRANT.

IN CITY
COUNCIL

OCT 7 - 1965

FIRST READING
REFERRED TO COMMITTEE ON
Urban Renewal Grants, Approval and Planning
Universal Peoples, Clerk

FILED

SEP 30 11 35 AM '65

DEPT. OF CITY CLERK
PROVIDENCE, R.I.

FILED

SEP 30 11 35 AM '65

DEPT. OF CITY CLERK
PROVIDENCE, R.I.

Mr. McCaskey, by request