



PROVIDENCE
REDEVELOPMENT AGENCY
EAST SIDE RENEWAL PROJECT
PROJECT NO. R.I. (R-4)

**DISPOSITION - DEDICATION
MAP NO. II**

CASTELLUCCI, GALLI ASSOCIATES
PROVIDENCE, RHODE ISLAND

SCALE 1" = 40'
SHEET II OF 15

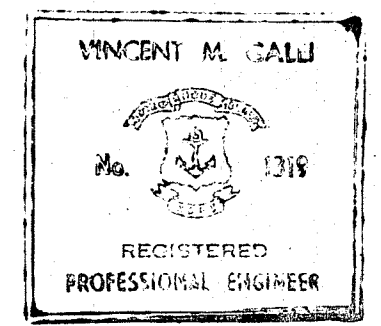

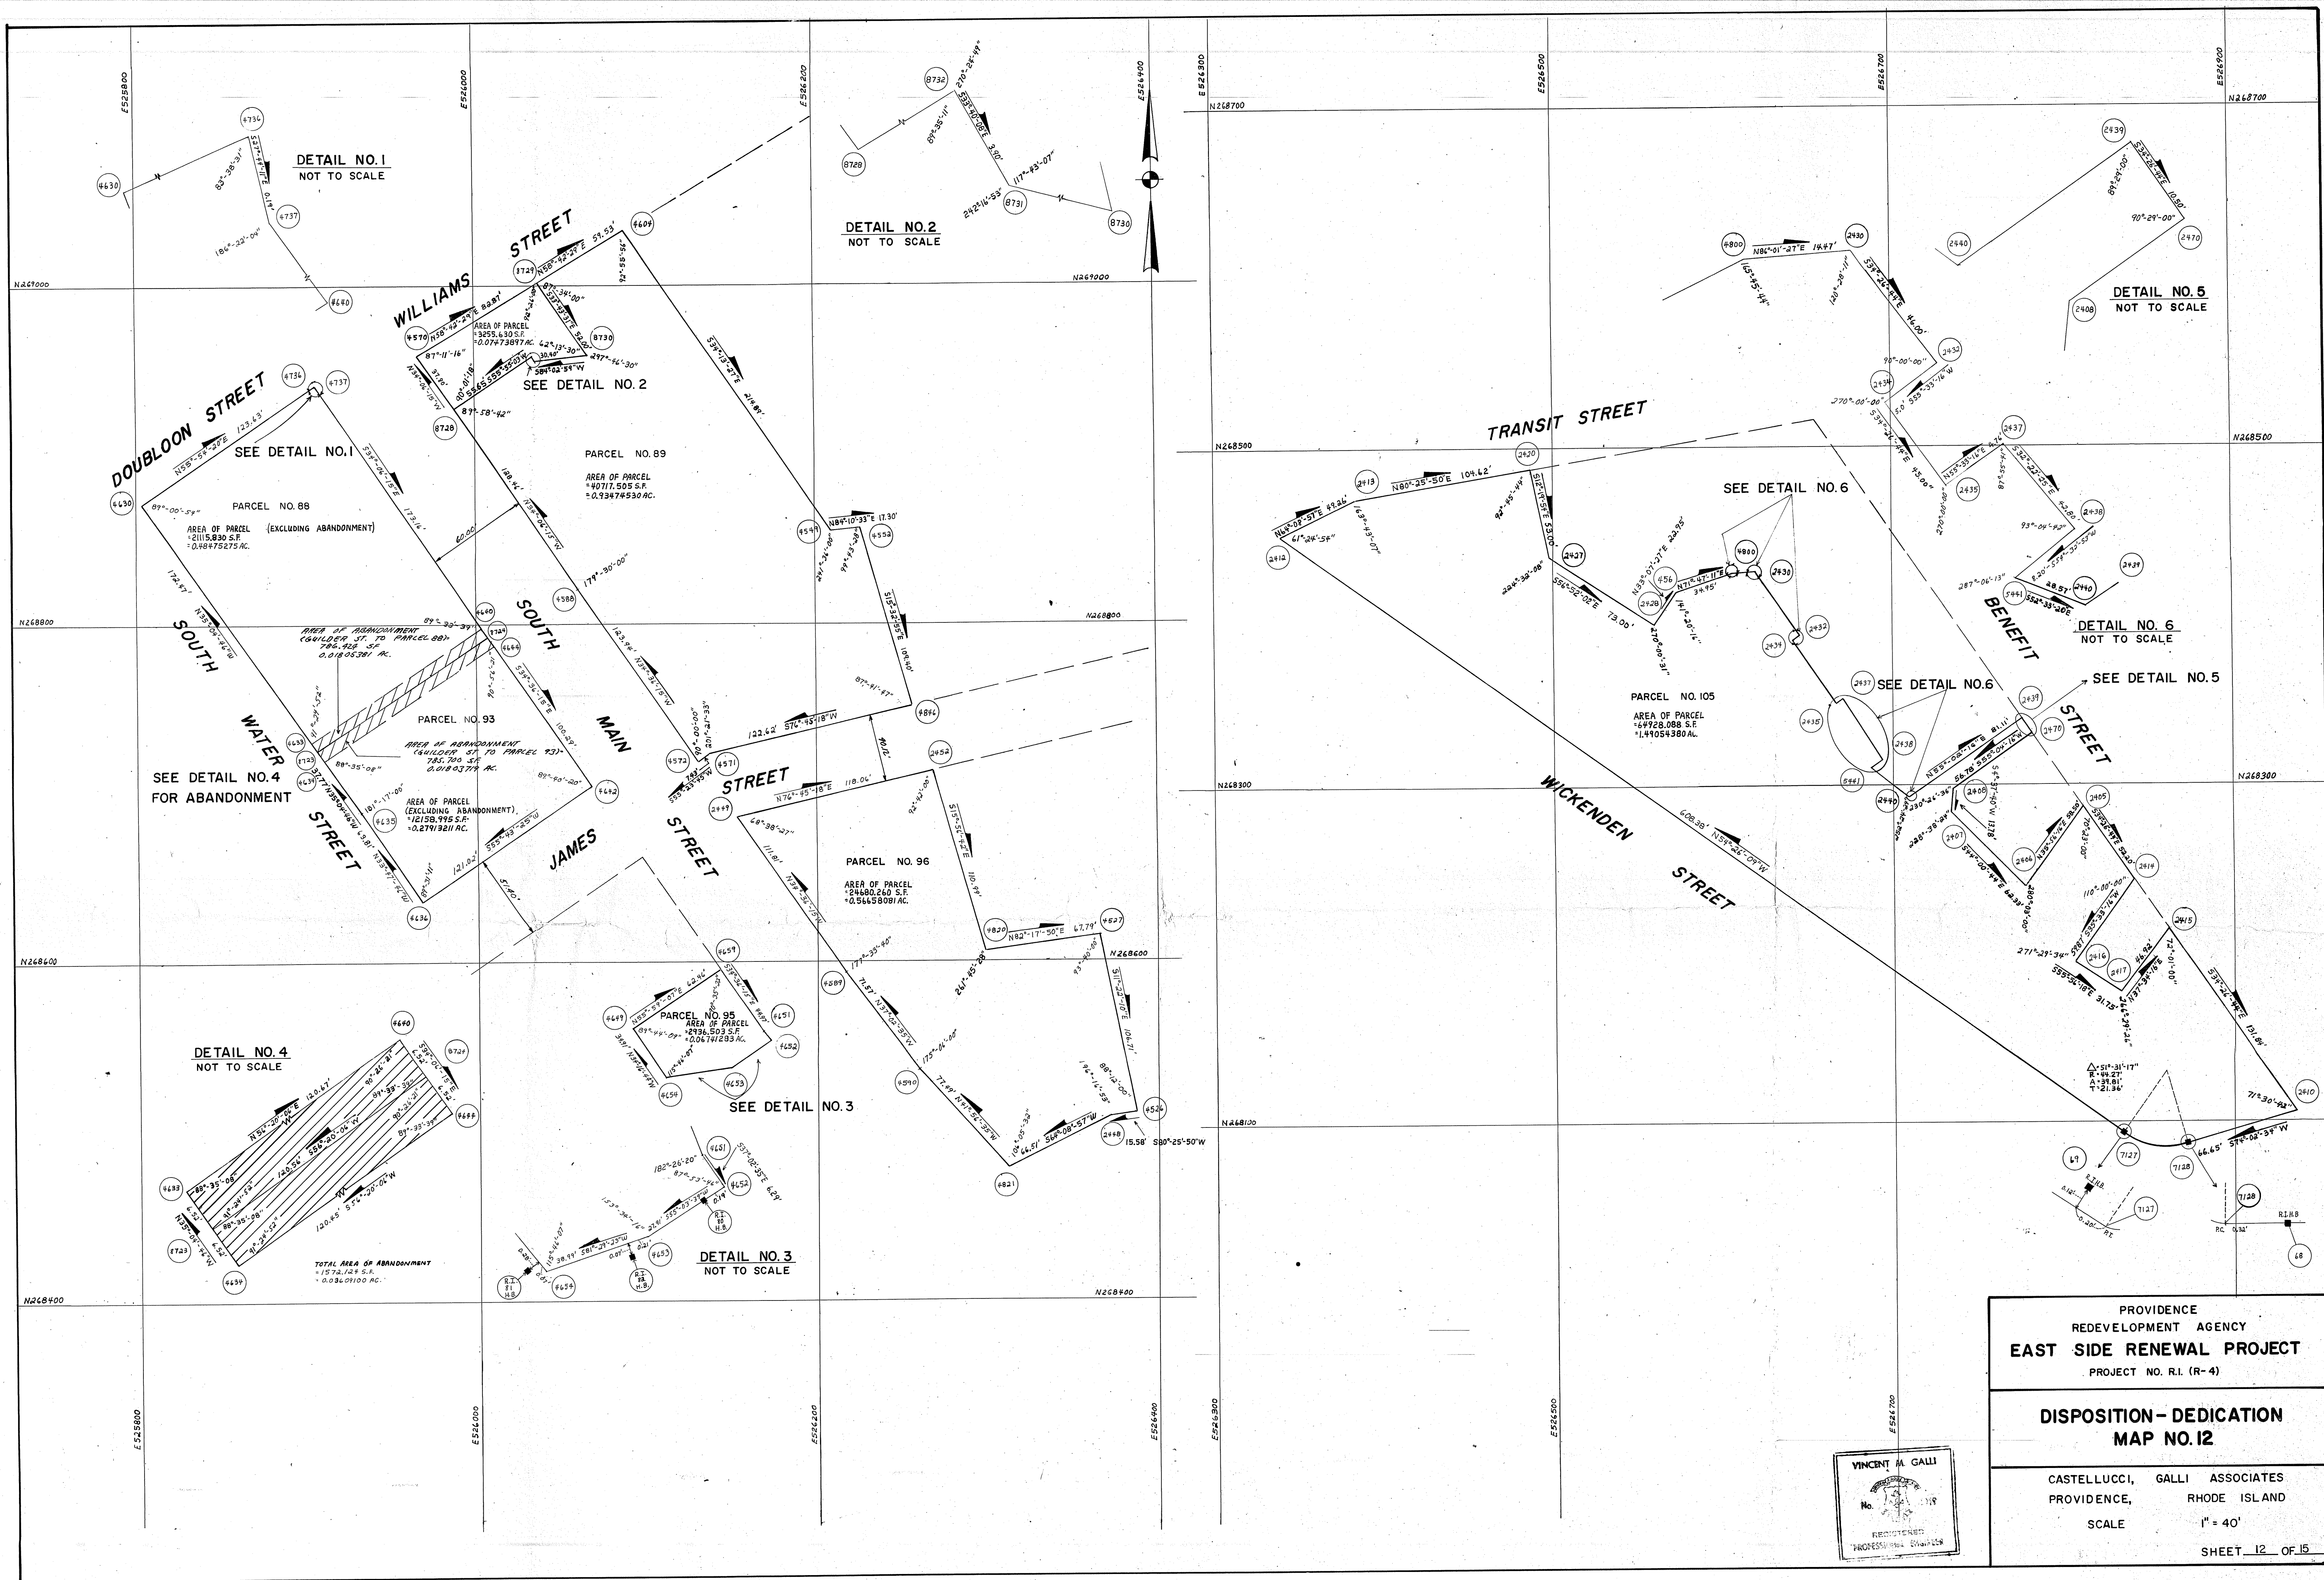




PROVIDENCE
REDEVELOPMENT AGENCY
EAST SIDE RENEWAL PROJECT
PROJECT NO. R.I. (R-4)

DISPOSITION - DEDICATION
MAP NO.13

CASTELLUCCI, GALLI - ASSOCIATES
PROVIDENCE, RHODE ISLAND

SHEET 13 OF 15

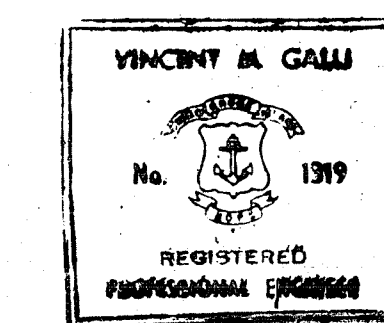



PROVIDENCE REDEVELOPMENT AGENCY EAST SIDE RENEWAL PROJECT PROJECT NO. R.I. (R-4)	
DISPOSITION - DEDICATION MAP NO.15	
CASTELLUCCI, PROVIDENCE,	GALLI ASSOCIATES RHODE ISLAND
SCALE	1" = 40'
SHEET 15 OF 15	

