

RESOLUTION OF THE CITY COUNCIL

No. 238

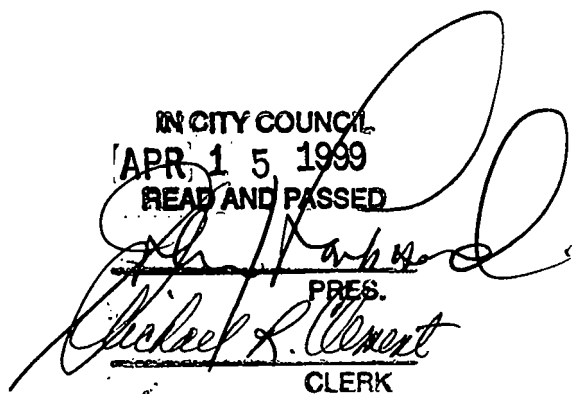
Approved April 23, 1999

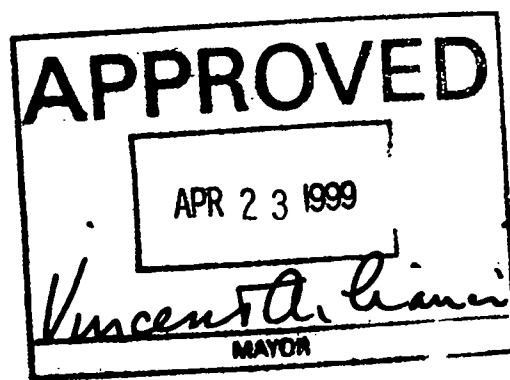
WHEREAS, Commonwealth Development is requesting a curblin change for the Providence Place Mall.

WHEREAS, said change will alter the roadway and sidewalk proportions without impacting on the total highway area;

WHEREAS, said change will facilitate construction of the said Mall and alleviate pedestrian and vehicular traffic congestion.

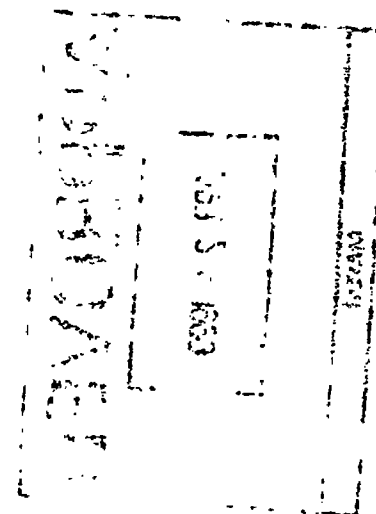
NOW THEREFORE BE IT RESOLVED, That the curblin on said Kinsley Street be extended approximately five (5) feet in accordance with that Plan entitled Kinsley Avenue Plan Scale 1" = 20' Drawing Number C 203; "Providence Place" by McGuire Group dated January 12, 1998, last reviewed March 9, 1999 on file in the Office of the City Clerk. Said grant is conditioned upon the existing street grade being maintained.

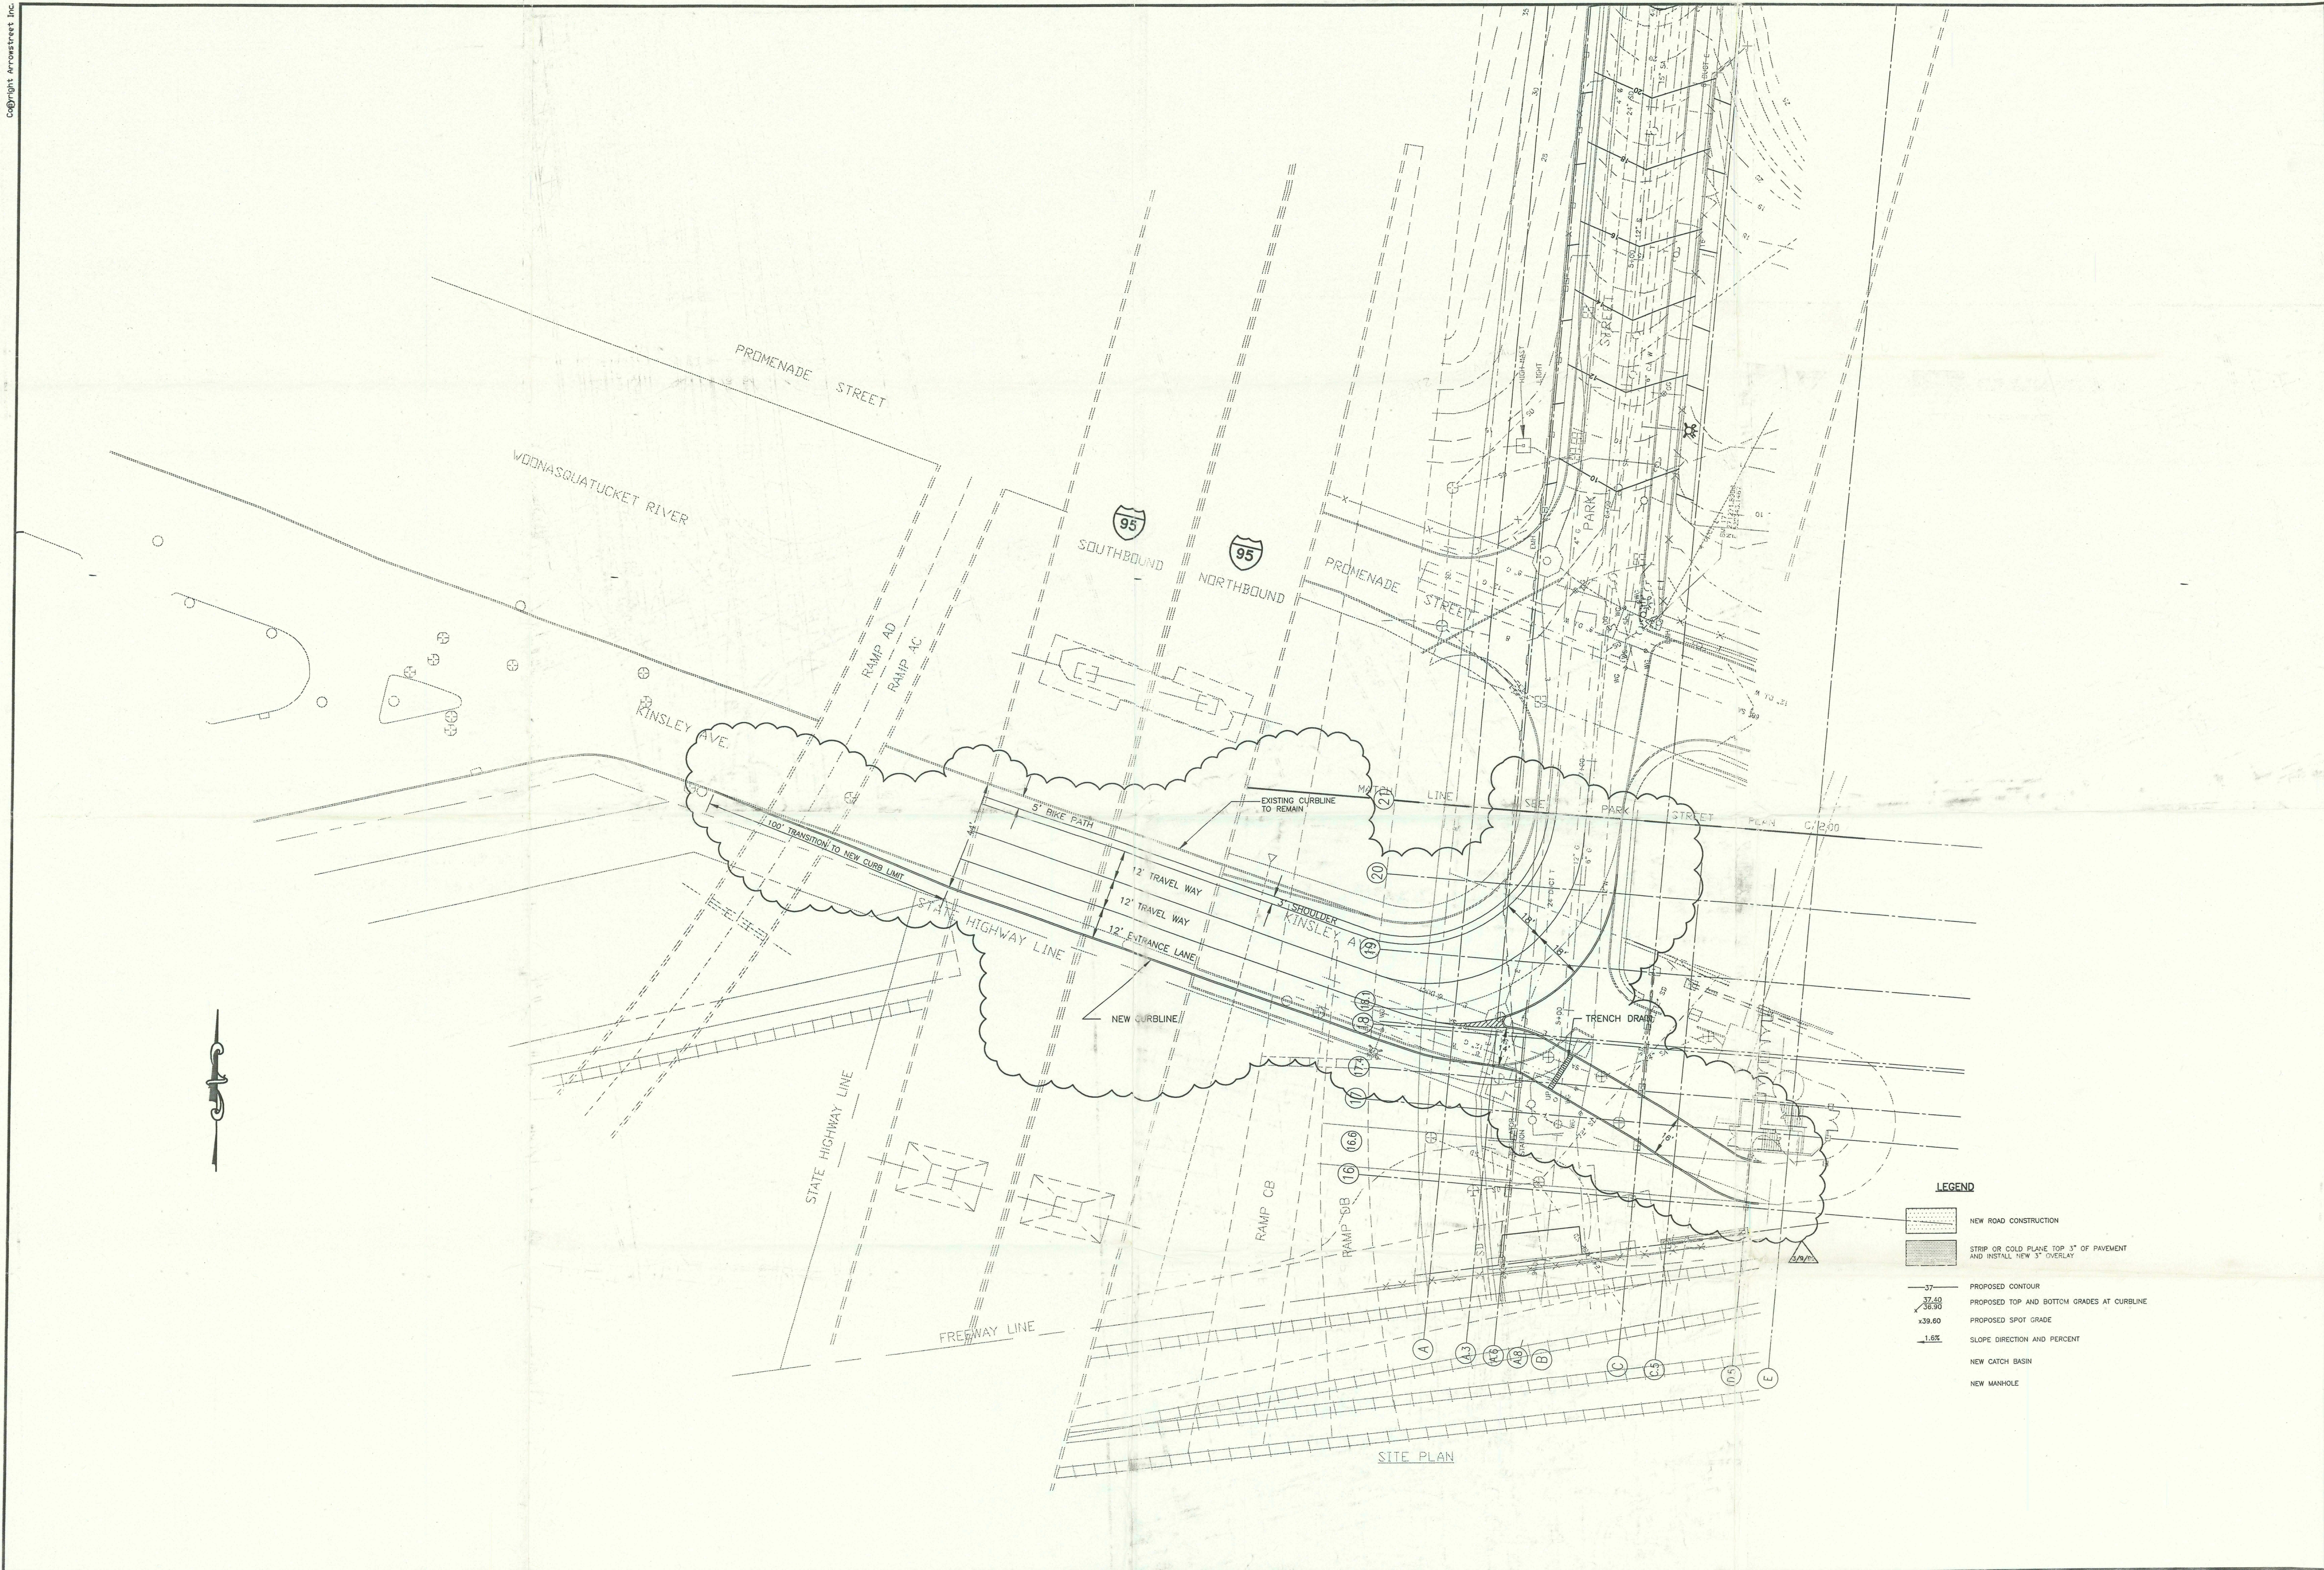
IN CITY COUNCIL
APR 15 1999
READ AND PASSED

PRES.
CLERK

APPROVED
APR 23 1999

MAYOR

THE COMMITTEE ON
PUBLIC WORKS
Approves Passage of
The Within Resolution

Barbara A. Cairns
Clerk
3/30/99





Providence Place
Providence, Rhode Island
Commonwealth Development Group



Maguire Group Inc.
Architects/Engineers/Planners
225 Foxborough Boulevard
Foxborough, MA 01935

arrowstreet inc

Architecture
Planning
Urban Design
Graphics & Interiors

256 Elm Street
Somerville, MA 02144
617.833.8555
617.833.1338 Telefax

Project No: 14544
Drawn By: DS
Checked By: JM
Issue Date: JANUARY 12, 1998

No	Date	Description	By
1	1/12/98	INSTRUCTION NOTICE	DS
2	2/17/98	INSTRUCTION NOTICE	DS
3	3/09/99	REVIEW SKETCH	

No	Date	Description	By

KINSLEY AVE
PLAN

SCALE: 1"=20'
Drawing Number

C 2.03