

THE CITY OF PROVIDENCE
STATE OF RHODE ISLAND AND PROVIDENCE PLANTATIONS

RESOLUTION OF THE CITY COUNCIL

No. 48

Approved January 21, 1969

RESOLVED, That the accompanying petition of Vincent Duva for permission to erect a rotating sign over the sidewalk located at 1348 Chalkstone Avenue, is hereby granted, all in accordance with accompanying plan approved October 28, 1968 by the Director of the Department of Building Inspection.

IN CITY COUNCIL

JAN 16 1969

READ and PASSED

Russell J. Boyle
President
Winnifred A. ...
Clerk

APPROVED

JAN 21 1969

Joseph A. ...
MAYOR

RESOLUTION
OF THE
CITY COUNCIL

THE COMMITTEE ON

~~.....~~
Approves Passage of
The Within Resolution

Amended Report
See 20, 1968
Clark

CITY OF PROVIDENCE
STATE OF RHODE ISLAND AND PROVIDENCE PLANTATIONS

PETITION TO THE CITY COUNCIL 6

TO THE HONORABLE CITY COUNCIL OF THE CITY OF PROVIDENCE:

The undersigned respectfully petitions your honorable body

TO PERMIT A SHELL GASOLINE PLASTIC
SIGN TO ROTATE APP. 18" OVER
THE SIDEWALK AT 1348 CHALKSTONE
AVE. PROVIDENCE, R.I.

WHICH WILL BE ERECTED BY
THE DEXTER SIGN CO. AND
WILL BE COVERED UNDER
THEIR INSURANCE POLICY WITH
THE CITY OF PROVIDENCE R.I.

VINCENT DUVA
1348 CHALKSTONE AVE.
PROVIDENCE R.I.

By R.P. Duff
DEXTER SIGN CO.
10 WATERMAN AVE.
EAST PROVIDENCE R.I.
PHONE 434-1100

Approved:

Oct. 28, 1968

Vincent DiMase
Director, Dept.
Building Insp.

**IN CITY
COUNCIL**

NOV 7 1968

FIRST READING
REFERRED TO COMMITTEE ON

LICENSE

Committee
CLERK


Committee Bennett and Cole, by request

DEPT. OF CITY CLERK
PROVIDENCE, R.I.

OCT 29 10 50 AM '68



FILED

APPROVED PLANS
 ZONING BOARD OF REVIEW
 DATE OCT 22 1968
 PAGE 1 OF 2

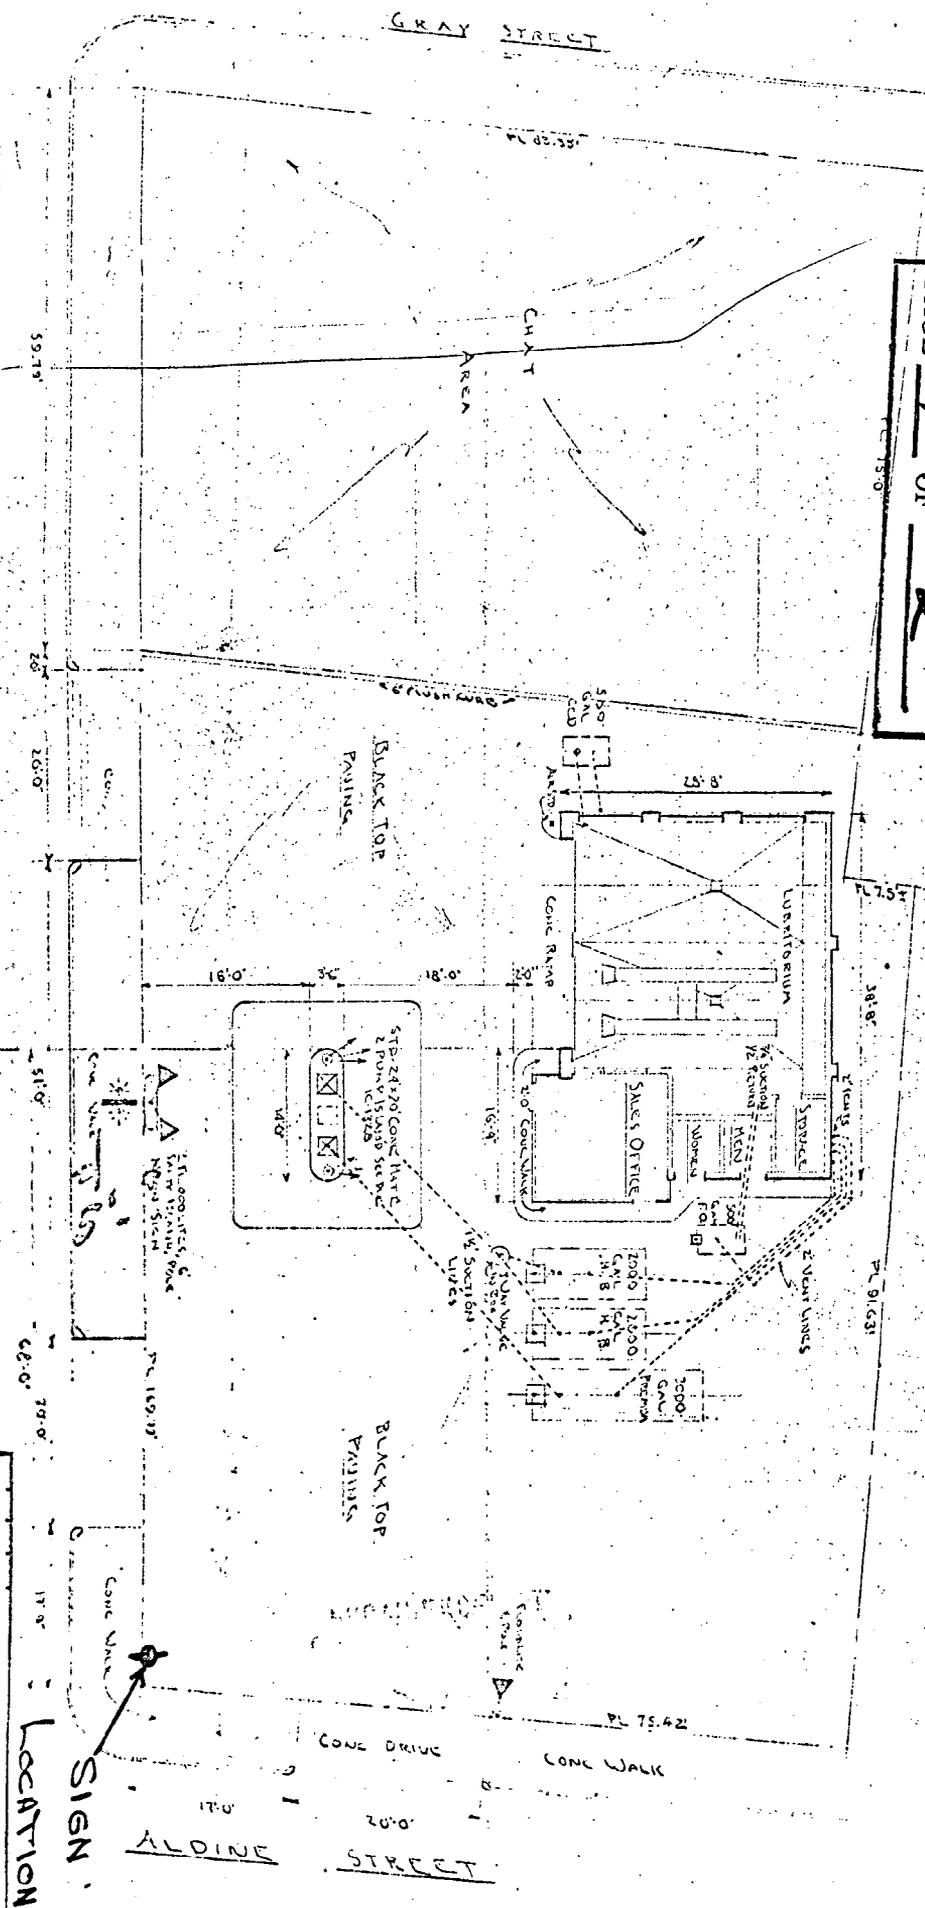

DEXTER SIGN CO.
 70 WATERMAN AVE.
 EAST PROVIDENCE, R. I. 02914
Electrical Contractors
 PHONE: GE. 41100

1348 CHALKSTONE AVE.
 LOT 3
 PLAT 44
 SCALE 1/4" = 10'0"

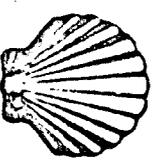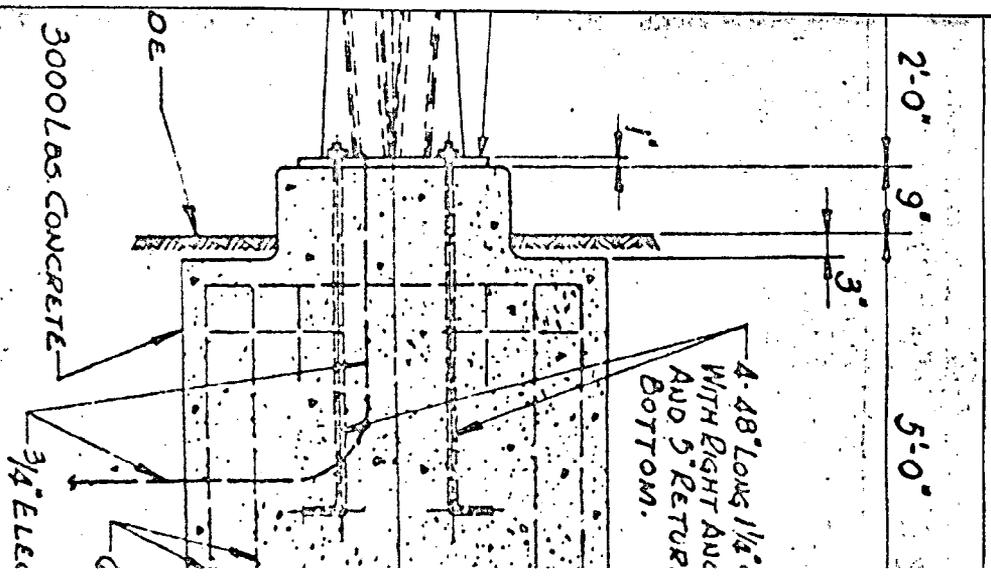


SHELL O
 NEW

0017
 845



TOTAL HEIGHT SIGN AND POLE 17'00"
 SIGN DESIGNED FOR 30 LBS. PER
 SQ. FT. WIND LOAD.
 THAT SIGN PRESSURE CAUSED BY
 2100 LBS. PER SQ. FT.

APPROVED PLANS
 ZONING BOARD OF REVIEW
 DATE OCT 22 1968
 PAGE 2 OF 2

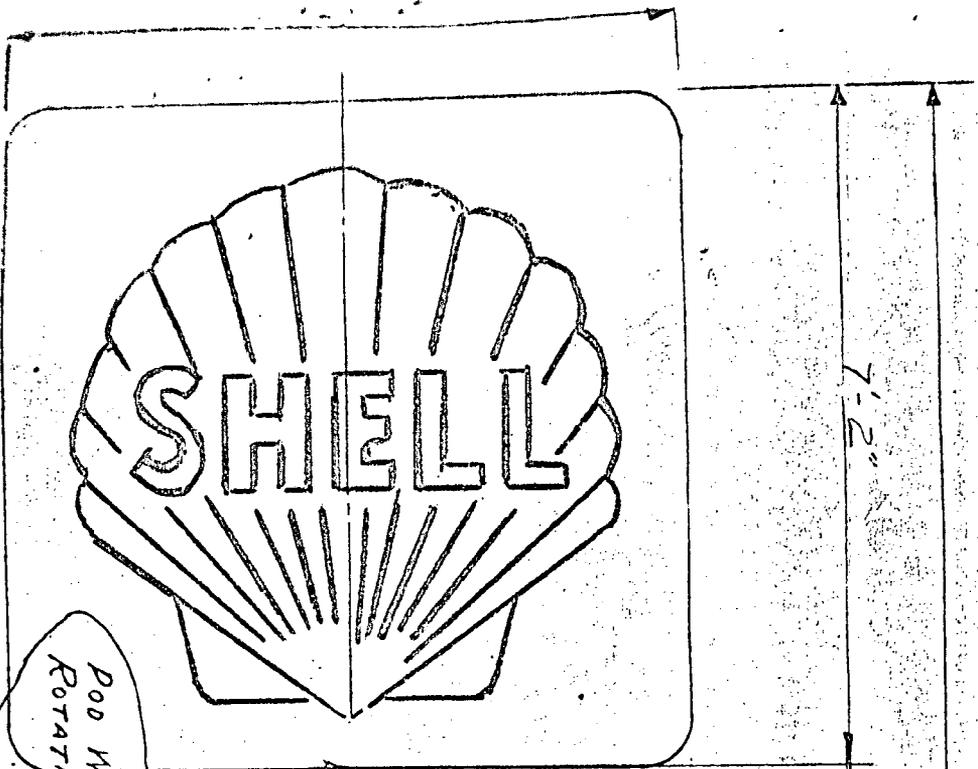

POD WITH OR WITHOUT
 ROTATING MECHANISM.


ELEVATION

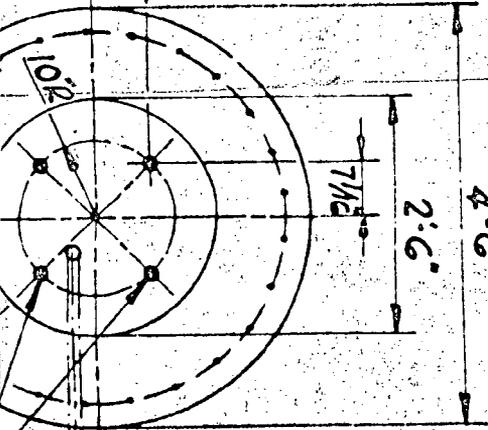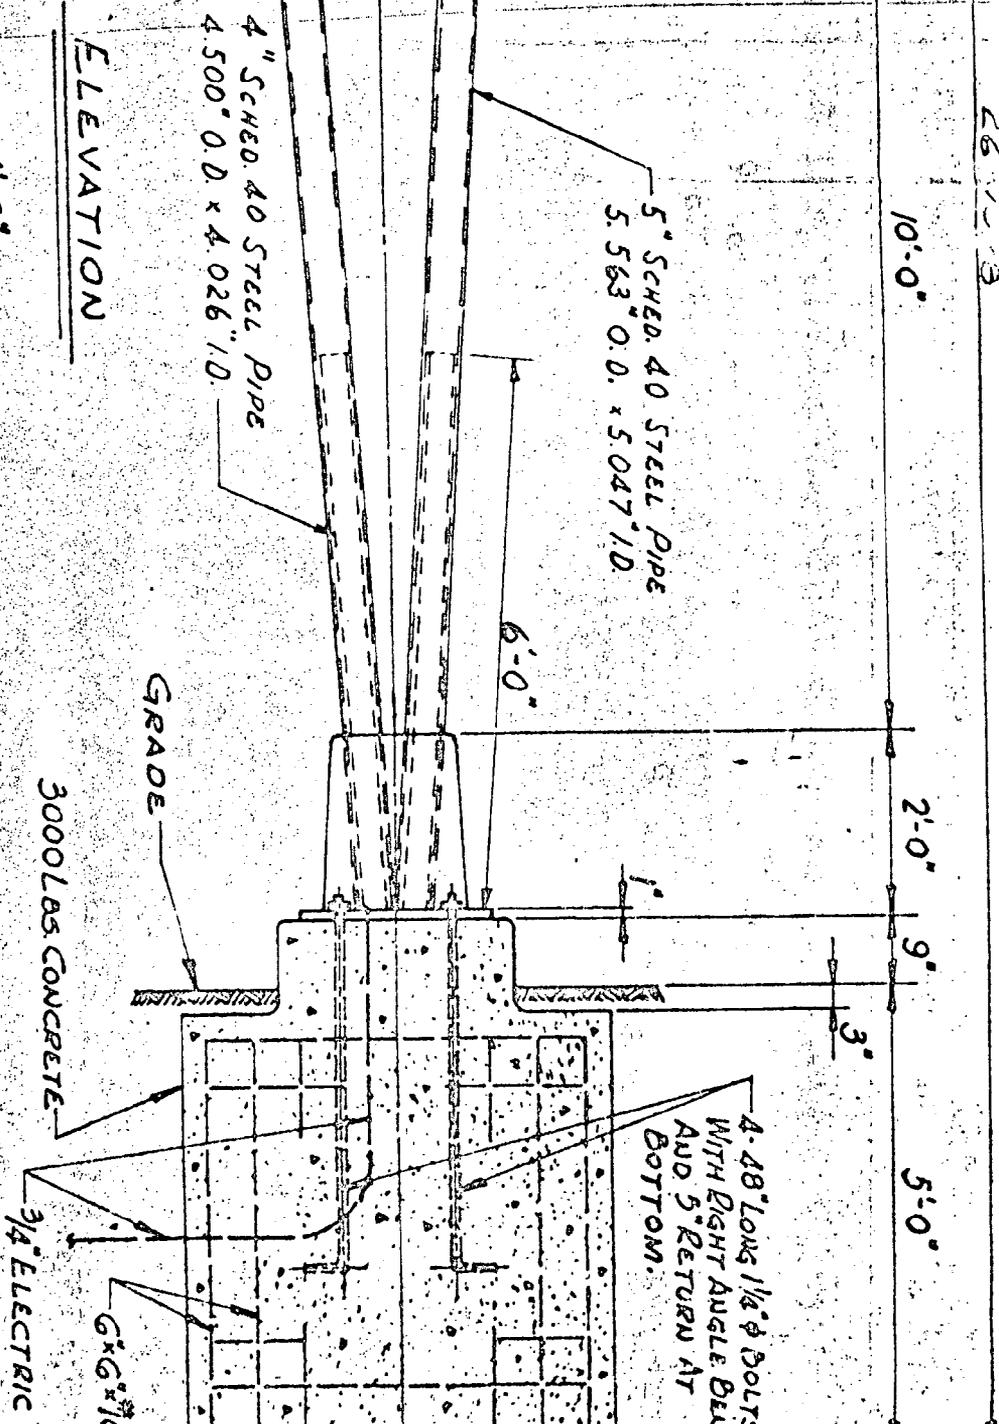

3/4\"/>
 CAST IN CONC. BASE

3000 LBS CONCRETE
 3/4\"/>
 6x6x10

4-48\"/>
 WITH RIGHT ANGLE BOLT
 AND 5\"/>
 BOTTOM.

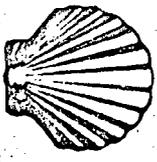

SHELL OIL CO
 NEW YORK.

26' 1 1/2\"/>

THE CITY OF PROVIDENCE
STATE OF RHODE ISLAND AND PROVIDENCE PLANTATIONS

RESOLUTION OF THE CITY COUNCIL

No. 49

Approved January 21, 1969

RESOLVED, That the accompanying petition of Nino D. B. Scotti, 179 Hope Street, Providence, Rhode Island; a qualified elector of the City of Providence, for appointment as an Auctioneer for the term ending on the first Monday in January, 1971 is granted, the fee to be One Hundred (\$100.00) Dollars.

IN CITY COUNCIL

JAN 16 1969

READ and PASSED

Russell J. Beryl
President
Quinn
Clerk

APPROVED

JAN 21 1969

Joseph A. Rowley
MAYOR

CITY OF PROVIDENCE
STATE OF RHODE ISLAND AND PROVIDENCE PLANTATIONS
PETITION TO THE CITY COUNCIL
TO THE HONORABLE CITY COUNCIL OF THE CITY OF PROVIDENCE:

The undersigned respectfully petitions
your Honorable Body that he be appointed as AN
Auctioneer

in the City of Providence, Rhode Island for the term ending
on the First Monday in January 1971, and hereby declares
that he is a qualified elector in the City of Providence,
Rhode Island.

Signature* Nino D. B. Scotti

Residence 179 Hope St. Providence

Date of Birth August 16, 1941

Business Address 915 Industrial Bank Bldg.

*Signature must correspond with the records of the Board of
Canvassers and Registration of the City of Providence, Rhode
Island.

This is to certify that the subject petitioner is a qualified
elector of the City of Providence, Rhode Island as of

5/25/ 19 64

Gaetano Janzi

Member - Board of Canvassers and Registration

FILED

NOV 29 9 50 AM '68

DEPT. OF CITY CLERK
PROVIDENCE, R. I.

IN CITY
COUNCIL

DEC 5 - 1968

FIRST READING
REFERRED TO COMMITTEE ON

AGENSES
Amendment No. 1
CLERK

Your Honorable body this is to certify that the following is a true and correct copy of the original as filed in the City of Providence, Rhode Island, on the 29th day of November, 1968, at 9:50 AM. The original is on file in the office of the City Clerk, Providence, Rhode Island.

IN WITNESS WHEREOF, I have hereunto set my hand and the seal of the City of Providence, Rhode Island, this 29th day of November, 1968.

City Clerk

Attest:

Date of filing

Signature of City Clerk

Commissioner of the City of Providence, Rhode Island

This is to certify that the following is a true and correct copy of the original as filed in the City of Providence, Rhode Island, on the 29th day of November, 1968, at 9:50 AM. The original is on file in the office of the City Clerk, Providence, Rhode Island.

City Clerk

Attest:

Date of filing

Signature of City Clerk

Commissioner of the City of Providence, Rhode Island



Know all Men by these Presents:

THAT WE..... Nino D. B. Scotti..... of the
 City and County of Providence in the State of Rhode Island, as principal and.....
 The Hanover Insurance Company.....
 a corporation existing under the laws of the State of New York..... and
 duly authorized to do business in said State of Rhode Island,
 as surety, are held and
 firmly bound unto David R. McGovern, Treasurer of the City of Providence, and to
 his successors in said office, in the sum of Two Thousand Dollars; to the payment of
 which, well and truly to be made, we bind ourselves, our heirs, executors, administra-
 tors, successors and assigns, jointly and severally firmly by these presents.

Sealed with our seals, this 13th day of February
 one thousand nine hundred and sixty-nine.

THE CONDITION OF THIS OBLIGATION IS SUCH

that, whereas, the above bounden Nino D. B. Scotti
 has been appointed one of the **AUCTIONEERS** for the City of Providence aforesaid,
 for the term of ^{two} ~~four~~ years, ending the first Monday in January, A. D. 19 71 now
 therefore, if the said Nino D. B. Scotti
 shall well and faithfully perform all the duties of said Office during his continuance
 therein, then the foregoing obligation shall be void, otherwise to remain in full force
 and virtue.

Signed, sealed and delivered
 in presence of

Mary E. Moroney

Nino D. B. Scotti

THE HANOVER INSURANCE COMPANY

By Arthur W. Scotti
 Attorney-in-fact


THE HANOVER INSURANCE COMPANY • NEW YORK
 POWER OF ATTORNEY
 CERTIFIED COPY

KNOW ALL MEN BY THESE PRESENTS: That THE HANOVER INSURANCE COMPANY, a corporation organized and existing under the laws of the State of New York, does hereby constitute and appoint - - -

- - ALICE K. CURTIS and FREDERICK A. MEAGHER, JR. - -

of Providence, Rhode Island, and each is its true and lawful Attorney(s)-in-fact to sign, execute, seal, acknowledge and deliver for, and on its behalf, and as its act and deed, at any place within the United States, or, if the following line be filled in, only within the area therein designated

any and all bonds, recognizances, undertakings, contracts of indemnity or other writings obligatory in the nature thereof, as follows:


Any such obligations in the United States, not exceeding
 Fifty Thousand Dollars, (\$50,000.00) in any single instance. -

And said Company hereby ratifies and confirms all and whatsoever said Attorney(s)-in-fact may lawfully do in the premises by virtue of these presents.

This appointment is made under and by authority of the following Resolution passed by the Board of Directors of said Company at a meeting held at the principal office of said Company, a quorum being present and voting, on the Twentieth day of March, 1963, which resolution is still in effect:

"Resolved, that the President or any Vice President, in conjunction with any Secretary or Assistant Secretary, be and they are hereby authorized and empowered to appoint Attorneys-in-fact of the Company, in its name and as its acts, to execute and acknowledge for and on its behalf as Surety any and all bonds, recognizances, contracts of indemnity and all other writings obligatory in the nature thereof, with power to attach thereto the seal of the Company. Any such writings so executed by such Attorneys-in-fact shall be as binding upon the Company as if they had been duly executed and acknowledged by the regularly elected Officers of the Company in their own proper persons."

IN WITNESS WHEREOF, THE HANOVER INSURANCE COMPANY has caused these presents to be sealed with its corporate seal, duly attested by its Vice President and its Secretary, this 15th day of July 19 65. THE HANOVER INSURANCE COMPANY

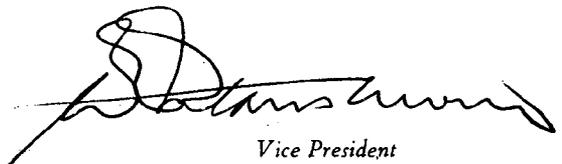
 Vice President


 Secretary

(SEAL)

THE COMMONWEALTH OF MASSACHUSETTS }
 COUNTY OF SUFFOLK } ss.

On this 15th day of July 19 65 before me came the above named Vice President and Secretary of The Hanover Insurance Company, to me personally known to be the individuals and officers described herein, and acknowledged that the seal affixed to the preceding instrument is the corporate seal of The Hanover Insurance Company and that the said corporate seal and their signatures as officers were duly affixed and subscribed to said instrument by the authority and direction of said Corporation.

(SEAL)


 Notary Public

My Commission Expires October 11, 1969

I, the undersigned Assistant Secretary of The Hanover Insurance Company, hereby certify that the above and foregoing is a full, true and correct copy of the Original Power of Attorney issued by said Company, and do hereby further certify that the said Power of Attorney is still in force and effect.

GIVEN under my hand and the seal of said Company, at Boston, Massachusetts, this 13th day of February 19 69


 Assistant Secretary

State of Rhode Island and Providence Plantations

THE CITY OF



PROVIDENCE

I, NINO D. B. SCOTTI, do

solemnly swear that I will support the Constitution of the United States and of the State of Rhode Island and that I will faithfully discharge the duties of the office of

AUCTIONEER

to the best of my ability.

Nino D B Scotti

~

I, VINCENT VESPIA, CITY CLERK

do hereby certify that on the 14th day of February A. D. 1969,

I did administer unto NINO D. B. SCOTTI

duly appointed to the office of

AUCTIONEER

the above subscribed oath.

Vincent Vespa

CITY OF PROVIDENCE
Department of City Clerk

MEMORANDUM

Providence, R. I., Dec. 11, 1968

TO: Chief Franklin
SUBJECT: Nino D. B. Scotti
CONSIDERED BY: Committee on Licenses

DISPOSITION:

Will you please provide a report as to Police
Record on the above subject, date of birth August
16, 1941; residence address 179 Hope Street.

Vincent Vespa

City Clerk

PROVIDENCE POLICE DEPARTMENT
HEADQUARTERS

209 FOUNTAIN ST. PROVIDENCE 3, R. I.



December 13, 1968

Mr. Vincent Vespia
City Clerk
City Hall
Providence, R.I.

Dear Sir:

A check of the files in our Bureau of Criminal Identification fails to reveal any criminal record on Nino D. B. Scotti, date of birth August 16, 1941, of 179 Hope St. Providence, R.I.

Very truly yours,

A handwritten signature in cursive script that reads "Howard A. Franklin".

HOWARD A. FRANKLIN
Colonel
Chief of Police

HAF: jm

THE CITY OF PROVIDENCE
STATE OF RHODE ISLAND AND PROVIDENCE PLANTATIONS

RESOLUTION OF THE CITY COUNCIL

No. 50

Approved January 21, 1969

WHEREAS, the records of the Town Meetings of Providence, from the year Sixteen Hundred and Thirty-Six to Eighteen Hundred and Thirty-Two, are of such value and interest to scholars, genologists and the general public, that printed volumes should be made available for sale, and

WHEREAS, constant use of said records, which are irreplaceable, are causing the mutilation thereof.

NOW THEREFORE BE IT RESOLVED, That the City Clerk is authorized to investigate the possibility of causing such records to be published.

IN CITY COUNCIL

JAN 16 1969

READ and PASSED

Russell J. Boyle
President
William P. Pappas
Clerk

APPROVED

JAN 21 1969

Joseph A. Corley
MAYOR

RESOLUTION
OF THE
CITY COUNCIL

IN CITY
COUNCIL

DEC 5 - 1968

FIRST READING
REFERRED TO COMMITTEE ON

ORDINANCES

William L. ...
CLERK

THE COMMITTEE ON
ORDINANCES

APPROVES FOR ADOPTION
THE ...

William L. ...
Chairman

JAN 8 1969

William L. ...

THE CITY OF PROVIDENCE
STATE OF RHODE ISLAND AND PROVIDENCE PLANTATIONS

RESOLUTION OF THE CITY COUNCIL

No. 51

Approved January 21, 1969

RESOLVED, DECREED, AND ORDERED,

That Maria Street from Tingley Street to Harris Avenue, shown as shaded area and designated by the letters A-B-C-D-E-A on the accompanying plan entitled, "Providence, R. I., P. W. Dept.-Engineering Office, Street Line Section, Plan No. 063246, Date January 15, 1969", has ceased to be useful to the public and the same is abandoned as a public highway and the damage to the abutters is appraised as nothing and so awarded, and it is further ORDERED,

That the Director of Public Works, be and he is hereby directed to cause a sign to be placed on that certain portion of Maria Street from Tingley Street to Harris Avenue, abandoned as aforesaid, having thereon the words, "Not a Public Highway", and it is further ORDERED,

That after the entry of this order or decree the City Clerk shall cause a notice thereof to be published in a newspaper published in the County of Providence at least once each week for three successive weeks and a further and personal notice shall be served by the City Sergeant upon every owner of land abutting that certain portion of Maria Street from Tingley Street to Harris Avenue, which has been abandoned, who is known to reside within this State.

IN CITY COUNCIL

JAN 16 1969

READ and PASSED

Amosell J. Boyle
President
Winnifred Desjars
Clerk

APPROVED

JAN 21 1969

Joseph A. Howley
MAYOR

RESOLUTION
OF THE
CITY COUNCIL

THE COMMITTEE ON
Public Works
Approves Passage of
The Within Resolution

James W. ...
Jan. 14, 1969
Carl

PETITION TO THE CITY COUNCIL

TO THE HONORABLE CITY COUNCIL OF THE CITY OF PROVIDENCE:

The undersigned respectfully petitions your honorable body

That the westerly fifty (50') feet of premises located on the southerly side of Tingley Street and the northerly side of Harris Avenue, Providence, Rhode Island, formerly Mary Street, on that plat entitled "Plot of land belonging to Charles Potter situated between Atwells Avenue and the Woonasquatucket River, by N. B. Schubarth May 18, 1954." which plat is recorded in the Office of the Recorder of Deeds of the City of Providence in Plat Book 4 at Page 31 and (copy) on Plat Card 114, be abandoned; said street never having been used by the public and having always been used by private individuals, taxes having been paid thereon by the undersigned and its predecessors in title. This Petition is filed for the purpose of removing the cloud on title.

FILED

OCT 9 11 23 AM '68

DEPT. OF CITY CLERK
PROVIDENCE, R.I.

**IN CITY
COUNCIL**

OCT 17 1968

FIRST READING
REFERRED TO COMMITTEE ON
PUBLIC WORKS

Samuel Cooper
CLERK

From the Clerk's Desk



CITY OF PROVIDENCE, RHODE ISLAND
MAYOR JOSEPH A. DOORLEY, JR.

DEPARTMENT OF PUBLIC WORKS . 700 ALLENS AVENUE . 02905

Lawrence P. McGarry, Director

Robert B. Strong, Deputy Director

November 1, 1968

Chairman of the Public Works Committee
Providence City Council
City Hall-Providence, R. I.

Dear Sir:

This Department has no objection to the abandonment of
Maria Street, between Harris Avenue and Tingley Street.

Very truly yours,

for *Robert B. Strong*
Lawrence P. McGarry
Director of Public Works

LPMCG:jm

VINCENT PALLOZZI
DIRECTOR



JOSEPH A. DOORLEY, JR.
MAYOR

DEPARTMENT OF PLANNING AND URBAN DEVELOPMENT
CITY HALL, PROVIDENCE, RHODE ISLAND 02903

November 19, 1968

Committee on Public Works
City Hall
Providence, R. I.

SUBJECT: Referral No. 1703 - ABANDONMENT OF PREMISES LOCATED ALONG TINGLEY STREET

Gentlemen:

The subject referral received consideration by the City Plan Commission at a meeting held on Monday, November 18, 1968.

This referral is a request to abandon a parcel of land of approximately 50' x 200' located as follows: from the northwest corner of Lot 234 on Assessor's Plat 26 along the lot line in a generally southerly direction for approximately 200 feet to Harris Avenue; thence along the northerly line of Harris Avenue in a generally easterly direction for approximately 50 feet; thence in a line parallel to the westerly lot line back to the northerly lot line at Tingley Street; and westerly to the point of beginning. This parcel was once known as a portion of Mary Street (reference - Plat book 4, Page 31 dated 1864 in the office of the Recorder of Deeds of the City of Providence). This land is now part of Lot 234, Assessor's Plat 26, and the owner of record, according to the Tax Assessor's office is: Arrow Transportation Co., Inc., 288 Kinsley Avenue, Providence, R. I.

On an inspection and photographic tour it was revealed that the parcel of land in question is a roadway used by the Arrow Transportation Company and clearly marked "Private Property Keep Out!".

If it can be established that the City of Providence has some claim to this land as a public highway,


The Commission

VOTED: To offer no objection to its abandonment for the purpose of clearing the title.

VP:MMH

cc: Councilman Frank Caprio
Councilman Jerry Lorenzo

Very truly yours,

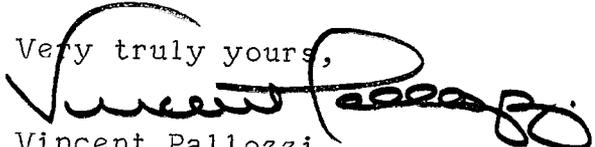
Vincent Pallozzi
Director

FILED

NOV 20 9 27 AM '68

DEPT. OF CITY CLERK
PROVIDENCE, R.I.

Frank A. Tibaldi
Traffic Engineer



JOSEPH A. DOORLEY, JR.
MAYOR

TRAFFIC ENGINEERING DEPARTMENT

52 ERNEST ST., PROVIDENCE, R. I. 02905 Telephone 781-4044

January 2, 1969

Committee on Public Works
The Honorable City Council
City Hall
Providence, Rhode Island

Gentlemen:

The following is a request received from your Committee, and the subsequent action taken by this department:

Request: To abandon a portion of Tingley Street.

Disposition: No objection.

Very truly yours,

A handwritten signature in cursive script that reads "Frank A. Tibaldi".

Frank A. Tibaldi
Traffic Engineer

FAT/ib

THE CITY OF PROVIDENCE

CITY SERGEANT'S OFFICE

THIS IS TO CERTIFY, That I have caused the notice, of which a true copy is hereto annexed, to be served upon the following named persons, by handing to each of said persons, or by leaving at their last and usual place of abode in this State a true copy of said notice, to wit: **PROPOSED ABANDONMENT: MARY STREET, THE WESTERLY FIFTY (50') FEET OF PREMISES LOCATED ON THE SOUTHERLY SIDE OF TINGLEY STREET AND THE NORTHERLY SIDE OF HARRIS AVENUE.**

<u>PLAT</u>	<u>LOT</u>	<u>NAME and ADDRESS</u>
27	14	Narragansett Electric Co. 15 Westminster Street
26	234	Arrow Transportation Co. 288 Kinsley Avenue

Date

Jan 3 - 1969

Raymond Sheehan
Dep. City Sergeant

This is to certify that I have caused a true copy of attached Resolution of the City Council No. _____ Approved _____ to be served upon the above person, firms and/or corporation, as the case may be, by handing to each of said person, firm, and/or corporation, as the case may be, or by leaving said copy at their last usual place of abode or business located in the State of Rhode Island.

Date

Sept 7 - 69

Raymond Sheehan
Dep. City Sergeant

PROVIDENCE, R. I.
 P. W. DEPT. - ENGINEERING OFFICE
 STREET LINE SECTION
 Plan No. 063246
 Date January 15, 1969



TINGLEY ST.

ACORN ST.

MARIA ST.

Lot 234

Arrow Transportation Co., Inc.

HARRIS

AVE.

AB = 200.00

50.0

PC = 200.75

50.0

A 41.44

← 222.01 To Acorn St.

175° - 00' 30" E

ED = 8.58

Lot Numbers From Ass's Plat 26

CITY OF PROVIDENCE,
 Public Works Dept.
 Shaded Area Proposed To Be
 Abandoned.
 Drawn by: Toppi
 Scale: 1" = 40'
 Date: 1-15-69
 Checked: *J. Baird*
R. Betrang

AFFIDAVIT OF PUBLICATION

THE PROVIDENCE DAILY JOURNAL THE EVENING BULLETIN
THE PROVIDENCE SUNDAY JOURNAL

Published by THE PROVIDENCE JOURNAL COMPANY
Providence, Rhode Island

State of Rhode Island
City and County of Providence

On this 24th day of January 19 69,
before me, a Notary Public, duly qualified for said
County and State, personally appeared

Everett O. White

Credit Manager in the office of The Providence
Journal Company, publishers of

The Providence Journal

a newspaper published in the City of Providence by
The Providence Journal Company, who, on being
duly sworn, states on oath that the advertisement of

City of Providence - Public Hearing

a true copy of which is hereunto annexed, was duly
inserted in The Providence Journal
in its issue s of December 23, 30, January 6, and
13,

19 69

Everett O. White

Subscribed and sworn to before me this Twenty-
Fourth day of January 19 69

Elizabeth P. White
Notary Public.

THE CITY OF PROVIDENCE
STATE OF RHODE ISLAND AND PROVIDENCE PLANTATIONS

RESOLUTION OF THE CITY COUNCIL

No. 52

Approved January 21, 1969

RESOLVED, That the Director of Public Works be and he is hereby directed to cause a main drain or common sewer to be constructed in Terrace Avenue, from the present sewer in Terrace Avenue, southerly to near the City Line.

IN CITY COUNCIL

JAN 16 1969

READ and PASSED

Russell J. Doyle
President
Vincent DeGroot
Clerk

APPROVED

JAN 21 1969

Joseph A. Pawley
MAYOR

RESOLUTION
OF THE
CITY COUNCIL

THE COMMITTEE ON

Public Works

Approves Passage of
The Within Resolution

Harriet Cooper

Jan 14 1919

Carl

PETITION TO THE CITY COUNCIL

TO THE HONORABLE CITY COUNCIL OF THE CITY OF PROVIDENCE:

The undersigned owners of the adjoining land hereby respectfully petition your honorable body to cause a main drain or common sewer to be built in TERRACE AVENUE street from ELMDALE AVENUE street, to MID-BLOCK TOWARD UNION AVE street.

The Main drain or Common Sewer in Terrace Ave. terminates at the intersection of Elmdale Avenue. The Petitioners own land on the easterly side of Terrace Avenue upon which they are constructing a house. (between Elmdale & Union Ave) This petition requests that the Common sewer in Terrace Ave. be extended toward Union Ave. to service the petitioners' lot or land, midway in said block.

Carol R. Matrullo
Lorraine R. Matrullo
October 16, 1968

IN CITY
COUNCIL

OCT 17 1968

FIRST READING
REFERRED TO COMMITTEE ON
PUBLIC WORKS
Norman Cooper
CLERK

**City of Providence
Rhode Island
Department of City Clerk
PUBLIC HEARING**

Relative to:
Abandonments as public high-
ways:

Construction of a Main Drain or
Common Sewer, at the expense of
the abutting owners.

ORDERED. That all those own-
ers of land abutting along the fol-
lowing streets are notified to ap-
pear before the Committee on Pub-
lic Works of the City Council on
Tuesday, January 14, 1969 at 2:00
o'clock p.m. (EST) in the Chamber
of the City Council, City Hall,
Providence, Rhode Island and to be
heard for or against the following
propositions:

**ABANDONMENTS AS
PUBLIC HIGHWAYS**

ALMIRA STREET, from Inera
Avenue to Rushmore Avenue.

MARY STREET, the westerly
fifty (50) feet of premises located
on the southerly side of Tingley
Street and the northerly side of
Harris Avenue.

**SEWER
TERRACE AVENUE**, from Elm-
dale Avenue to mid-block toward
Union Avenue.

Information relative to the above
may be obtained prior to said hear-
ing during regular business hours,
at the Department of Public Works,
700 Allens Avenue, Providence.

The related petitions are on file
at the Department of City Clerk.

By Order of the Committee on
Public Works,
Councilman Thomas L. Payne,
Chairman.

VINCENT VESPIA.

FORD
NOBODY
NOBODY...
But Nobody
WALKS AWAY
From A

DUNNE
FORD DEAL

Everyone Is Making
Claims To Giving
The Lowest Prices

WE PUT OURS...
RIGHT ON THE LINE!
BE SURE TO CHECK
OUR PRICE FIRST!

DEPARTMENT OF CITY CLERK
CITY HALL, PROVIDENCE, R. I. 02903

VINCENT VESPIA, CITY CLERK

Mary Campopiano

94 Terrace Avenue

Providence, Rhode Island

CITY OF PROVIDENCE

RHODE ISLAND

DEPARTMENT OF CITY CLERK

PUBLIC HEARING

Relative to:

Abandonments as public highways,

Construction of a main drain or common sewer, at the expense of the abutting owners.

ORDERED, that all those owners of land abutting along the following streets are notified to appear before the Committee on Public Works of the City Council on Tuesday, January 14, 1969, at 2:00 o'clock P.M. (EST) in the Chamber of the City Council, City Hall, Providence, Rhode Island, and to be heard for or against the following propositions:

Abandonments as Public Highways

ALMIRA STREET, from Imera Avenue to Rushmore Avenue.

MARY STREET, the westerly fifty (50') feet of premises located on the southerly side of Tingley Street and the northerly side of Harris Avenue.

Sewer

TERRACE AVENUE, from Elmdale Avenue to mid-block toward Union Avenue.

Information relative to the above may be obtained prior to said hearing, during regular business hours, at the Department of Public Works, 700 Allens Avenue, Providence.

The related petitions are on file at the Department of City Clerk.

By Order of the Committee on Public Works.

Councilman Thomas L. Payne, Chairman.

Vincent Vespia, City Clerk.

THE CITY OF PROVIDENCE

CITY SERGEANT'S OFFICE

THIS IS TO CERTIFY, That I have caused the notice, of which a true copy is hereto annexed, to be served upon the following named persons, by handing to each of said persons, or by leaving at their last and usual place of abode in this State a true copy of said notice, to wit: TERRACE AVENUE, FROM ELMDALE AVENUE TO MID-BLOCK TOWARD UNION AVENUE: BUILD MAIN DRAIN OR COMMON SEWER.

<u>PLAT</u>	<u>LOT</u>	<u>NAME and ADDRESS</u>
104	431	William B. McAuliffe Jr. & Wf. Gloria 45 Elmdale Avenue
"	733	Nancy Salvati 404 Union Avenue
"	459	Mary Campopiano 94 Terrace Avenue
"	741	Florence M. Hesselgrave 244 Union Avenue

Date

At Jan 3 - 1969

Raymond Sheehan
Dep. City Sergeant

This is to certify that I have caused a true copy of attached Resolution of the City Council No. _____ Approved _____ to be served upon the above person, firms and/or corporation, as the case may be, by handing to each of said person, firm, and/or corporation, as the case may be, or by leaving said copy at their last usual place of abode or business located in the State of Rhode Island.

Date _____



CITY OF PROVIDENCE, RHODE ISLAND
MAYOR JOSEPH A. DOORLEY, JR.

DEPARTMENT OF PUBLIC WORKS . 700 ALLENS AVENUE . 02905

Lawrence P. McGarry, Director

Robert B. Strong, Deputy Director

November 1, 1968

Chairman of the Public Works Committee
Providence City Council-City Hall
Providence, Rhode Island

Dear Sir:

This Department recommends that a sanitary sewer be constructed in Terrace Avenue from Elmdale Avenue to the City Line.

Very truly yours,

for 
Lawrence P. McGarry
Director of Public Works

LPMCG:jm

AFFIDAVIT OF PUBLICATION

THE PROVIDENCE DAILY JOURNAL THE EVENING BULLETIN
THE PROVIDENCE SUNDAY JOURNAL

Published by THE PROVIDENCE JOURNAL COMPANY
Providence, Rhode Island

State of Rhode Island
City and County of Providence

On this 24th day of January 19 69,
before me, a Notary Public, duly qualified for said
County and State, personally appeared

Everett O. White

Credit Manager in the office of The Providence
Journal Company, publishers of
The Providence Journal

a newspaper published in the City of Providence by
The Providence Journal Company, who, on being
duly sworn, states on oath that the advertisement of

City of Providence - Public Hearing

a true copy of which is hereunto annexed, was duly
inserted in The Providence Journal
in its issue s of December 23, 30, January 6, and

13, 19 69

Everett O. White

Subscribed and sworn to before me this Twenty-
Fourth day of January 19 69

Elizabeth P. White
Notary Public.

City of Providence
Rhode Island
Department of City Clerk
PUBLIC HEARING

Relative to:
Abandonments as public high-
ways:
Construction of a Main Drain or
Common Sewer, at the expense of
the abutting owners.

ORDERED. That all those own-
ers of land abutting along the fol-
lowing streets are notified to ap-
pear before the Committee on Pub-
lic Works of the City Council on
Tuesday, January 14, 1969 at 2:00
o'clock p.m. (EST) in the Chamber
of the City Council, City Hall,
Providence, Rhode Island and to be
heard for or against the following
propositions:

ABANDONMENTS AS
PUBLIC HIGHWAYS
ALMIRA STREET, from Imora
Avenue to Rushmore Avenue.
MARY STREET, the westerly
fifty (50') feet of premises located
on the southerly side of Tingley
Street and the northerly side of
Harris Avenue.

SEWER
TERRACE AVENUE, from Elm-
dale Avenue to mid-block toward
Union Avenue.

Information relative to the above
may be obtained prior to said hear-
ing during regular business hours,
at the Department of Public Works,
700 Allens Avenue, Providence.

The related petitions are on file
at the Department of City Clerk.
By Order of the Committee on
Public Works,
Councilman, Thomas L. Payne,
Chairman. VINCENT VESPIA,
City Clerk.

THE CITY OF PROVIDENCE
STATE OF RHODE ISLAND AND PROVIDENCE PLANTATIONS

RESOLUTION OF THE CITY COUNCIL

No. 53

Approved January 21, 1969

RESOLVED,

That the City Council hereby approves the accompanying plat, entitled "Weybosset Hill Street Layout, Providence Redevelopment Agency, Edmund M. Mauro, Chairman, et al, Scale 1" = 40", May, 1968," acceptance of said plat having been recommended by Robert B. Strong, Deputy Director, Department of Public Works, dedicating for highway purposes the following streets:

Fountain Street, (Portion) from Franklin Street northeasterly to Greene Street.
Greene Street and that section formerly known as Greenman Lane, from Fountain Street northwesterly to the southeasterly line of Broadway.
Jackson Street, (Portion) from the former southeasterly line of Fountain Street to the existing southeasterly line of the same a perpendicular distance of twenty feet.
So called, as shown on the accompanying plat, entitled "Weybosset Hill Street Layout."

IN CITY COUNCIL

JAN 16 1969

READ and PASSED

Murphy J. Doyle
President
William D. DePina
Clerk

APPROVED

JAN 21 1969

Joseph A. Rowley
MAYOR

RESOLUTION
OF THE
CITY COUNCIL

IN CITY
COUNCIL

NOV 7 1968

FIRST READING
REFERRED TO COMMITTEE ON
PUBLIC WORKS
Lincoln Cooper
CLERK

DEPT. OF CITY CLERK
PROVIDENCE, R.I.

OCT 30 4 57 PM '68

03113

THE COMMITTEE ON
Dr. W. S. Wolfe
Approves Passage of
The Within Resolution
Lincoln Cooper
Jan 14, 1969
CLERK

Concurrence The Public and Directors by request

CITY OF PROVIDENCE
STATE OF RHODE ISLAND AND PROVIDENCE PLANTATIONS

PETITION TO THE CITY COUNCIL

TO THE HONORABLE CITY COUNCIL OF THE CITY OF PROVIDENCE:


The undersigned respectfully petitions your honorable body

That Fountain Street, (Portion) from Franklin Street northeasterly to Greene Street;

Greene Street and that section formerly known as Greenman Lane, from Fountain Street northwesterly to the southeasterly line of Broadway;

Jackson Street, (Portion) from the former southeasterly line of Fountain Street to the existing southeasterly line of the same a perpendicular distance of twenty feet, so called, as shown on the accompanying layout entitled, "Weybosset Hill Street Layout" be dedicated for highway purposes under the provisions of Section 2, Chapter 987, Public Laws of 1913.

PROVIDENCE REDEVELOPMENT AGENCY

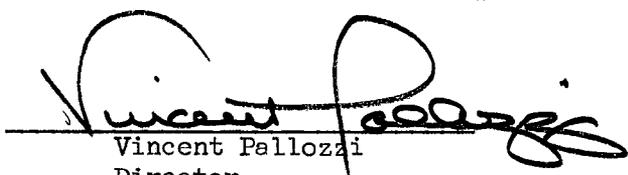
Vincent Pallozzi
Director

FILED

OCT 30 4 57 PM '68

DEPT. OF CITY CLERK
PROVIDENCE, R.I.

Consolidation the Kelly and Denton, by request

EDMUND, M. MAURO
Chairman
JOSEPH E. ADELSON
Vice Chairman
TIMOTHY A. PURCELL
JOHN J. CUMMINGS JR.
STANLEY P. BLACHER
STANLEY BERNSTEIN
Secretary
VINCENT PALLOZZI
Executive Director



PROVIDENCE REDEVELOPMENT AGENCY

November 15, 1968

Mr. Vincent Vespia, City Clerk
City Hall
Providence, Rhode Island

Dear Mr. Vespia:

Please be advised that the Providence Redevelopment Agency hereby approves the plat entitled "Weybosset Hill Street Layout, Providence Redevelopment Agency, Edmund M. Mauro, Chairman, et al, Scale 1" = 40", May, 1968," which plat pertains to the dedication for highway purposes of the following streets:

Fountain Street, (Portion) from Franklin Street northeasterly to Greene Street. Greene Street and that section formerly known as Greenman Lane, from Fountain Street northwesterly to the southeasterly line of Broadway. Jackson Street, (Portion) from the former southeasterly line of Fountain Street to the existing southeasterly line of the same a perpendicular distance of twenty feet.

Said street layout is in conformance with the official redevelopment plans for Weybosset Hill.

Very truly yours,

A handwritten signature in black ink, appearing to read "Vincent Pallozzi", is written over the typed name and title. The signature is fluid and cursive, with a large loop at the end of the last name.

Vincent Pallozzi
Executive Director

VP/gl

FILED

NOV 15 3 51 PM '68

DEPT. OF CITY CLERK
PROVIDENCE, R. I.

VINCENT PALLOZZI
DIRECTOR



JOSEPH A. DOORLEY, JR.
MAYOR

DEPARTMENT OF PLANNING AND URBAN DEVELOPMENT
CITY HALL, PROVIDENCE, RHODE ISLAND 02903

December 17, 1968

Committee on Public Works
City Hall
Providence, R. I.

SUBJECT: Referral No. 1705 - REQUEST FOR RECOMMENDATION FOR ACCEPTANCE OF FOUNTAIN STREET, GREENE STREET AND THAT SECTION FORMERLY KNOWN AS GREENMAN LAND AS DELINEATED IN THE PLAN ENTITLED "WEYBOSSET HILL STREET LAYOUT."

Gentlemen:

The subject referral received consideration by the City Plan Commission at a meeting held on Tuesday, December 17, 1968.


This referral from the Committee on Public Works is a request for a recommendation for acceptance of Fountain Street, Greene Street and that section formerly known as Greenman Lane as delineated in the plat entitled "Weybosset Hill Street Layout."

On a photographic and inspection tour it was determined that the streets in question do in fact exist as shown on the plat entitled Weybosset Hill Street layout, as part of the Weybosset Hill Redevelopment Plan.

The Commission

VOTED: To offer no objection by this department to the acceptance of this plat.

Yours very truly,

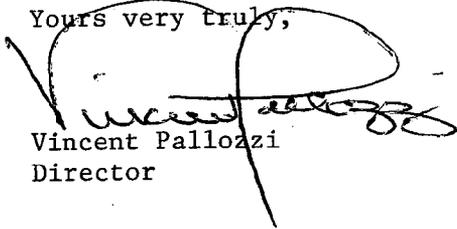
Vincent Pallozzi
Director

VP:aem

cc: Russell J. Boyle, Councilman
Timothy Ahern, Councilman

Vincent Vespia
City Clerk

—
Clerk of Council
Clerk of Committees



William H. Matthews
First Deputy


—
Dorothy K. McGinn
Second Deputy

DEPARTMENT OF CITY CLERK
CITY HALL

January 29, 1969

Received of Vincent Vespia, City Clerk, two linen copies
of Weybosset Hill Project No. R. I., R-7 Street Layout Dedi-
cated by Providence Redevelopment Agency.


Vincent Vespia
P.L.

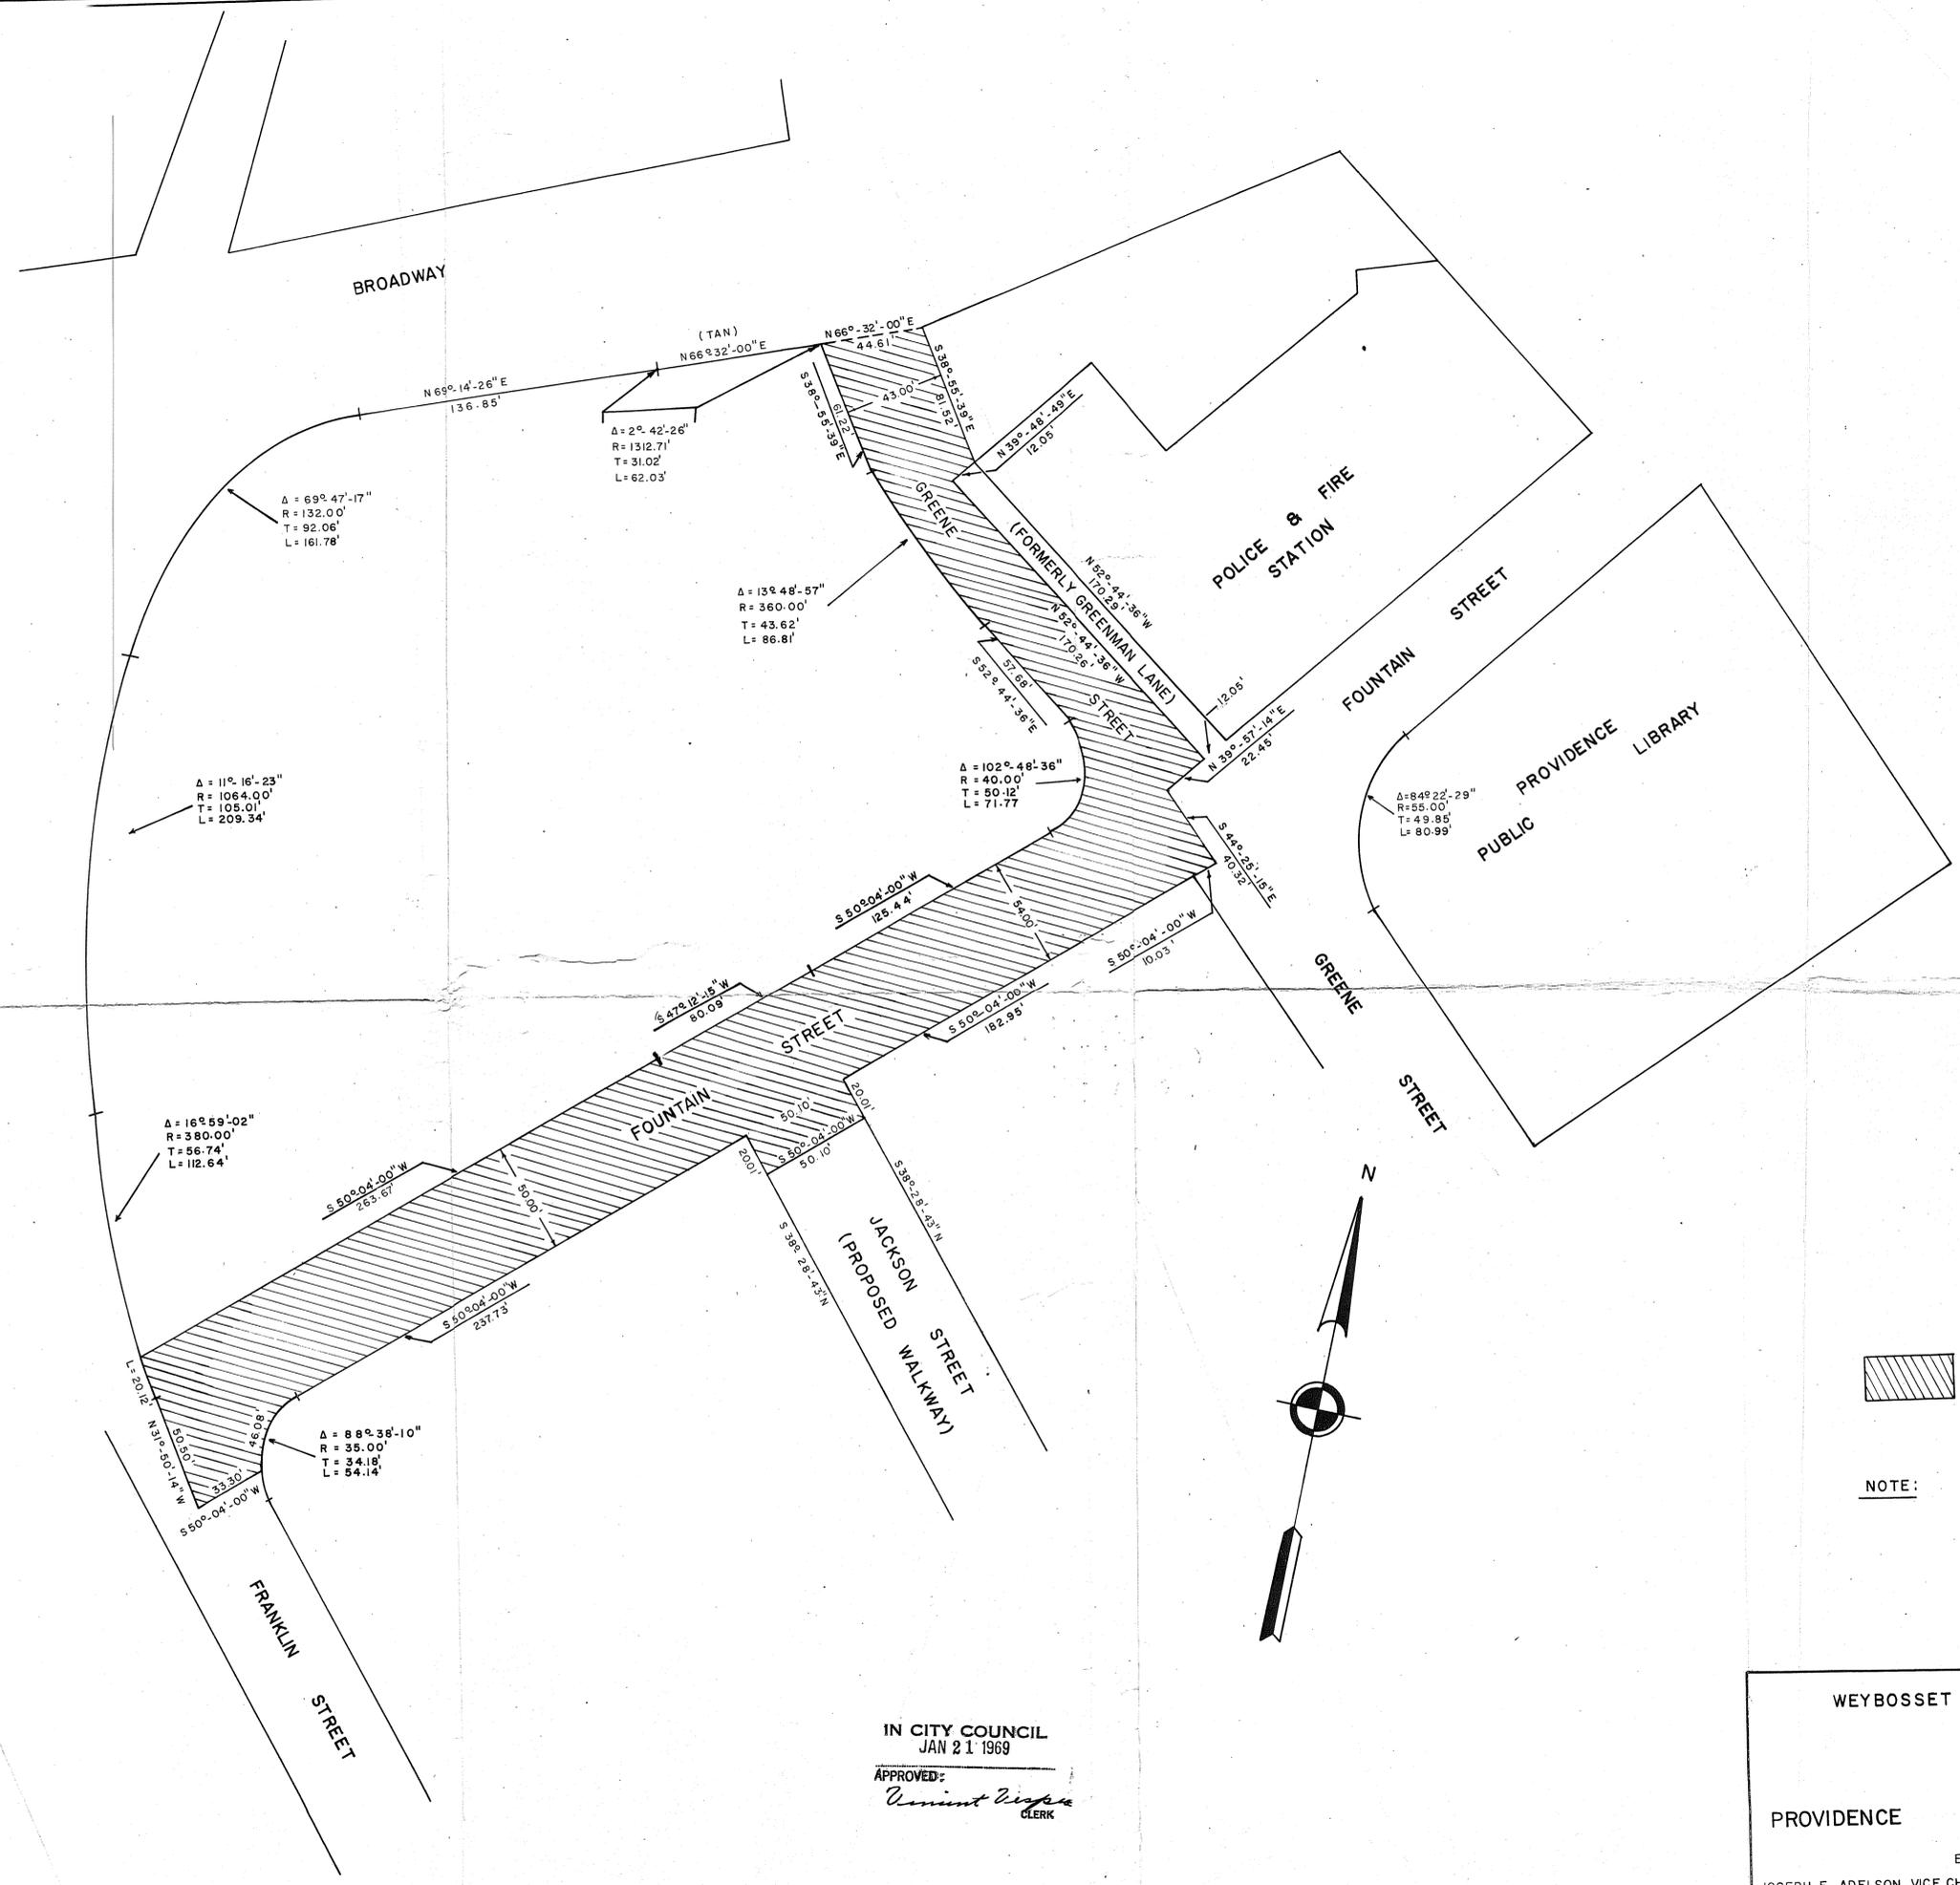

IN CITY COUNCIL
JAN 21 1969

APPROVED: *Vincent DiPasquale*
CLERK

LEGEND

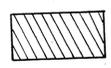

AREA TO BE DEDICATED TO THE
CITY OF PROVIDENCE FOR
HIGHWAY PURPOSES.

NOTE: GREENMAN LANE RENAMED GREENE STREET.

WEYBOSSET HILL PROJECT NO. R.I. R-7

STREET LAYOUT

DEDICATED BY

PROVIDENCE REDEVELOPMENT AGENCY

EDMUND M. MAURO, CHAIRMAN

JOSEPH E. ADELSON, VICE CHAIRMAN STANLEY P. BLACHER
TIMOTHY A. PURCELL STANLEY BERNSTEIN, SECRETARY
JOHN J. CUMMINGS, JR. VINCENT PALLOZZI, EXECUTIVE DIRECTOR

SCALE 1" = 40'

MAY, 1968