

THE CITY OF PROVIDENCE
STATE OF RHODE ISLAND AND PROVIDENCE PLANTATIONS

RESOLUTION OF THE CITY COUNCIL

No. 417

Approved June 23, 1987

RESOLVED, That the following named person, firm or corporation is hereby granted permission to erect, alter or use a building or structure at the location named herein for the sale of petroleum, kerosene, gasoline, coal oil and their products, compounds and components as described and shown in and on the application therefor and accompanying plat, all on file in the office of the Department of Inspection and Standards subject to the conditions that said person, firm or corporation shall not violate any of the laws of the State of Rhode Island or any of the Ordinances of the City of Providence relative to the erection, use or occupation of said structure and that said person, firm or corporation shall not allow petroleum, kerosene, gasoline, coal oil or their products, compounds or components, to be conveyed over or across any sidewalk by means of any pipe or hose, and upon such special conditions as are hereby enumerated and further provided that the Director of the Department of Inspection and Standards may authorize minor changes in the structural detail of plans on file, viz:

Merit Oil Corporation, 396 Elmwood Avenue, Plat 49, Lot 586, install one (1) new 6,000 gallon storage tank and one new dual nozzle pump, making a total of seven (7) dual pumps with 14 nozzles and 24,000 gallons total storage capacity upon the premises.


The erection or location of any buildings or structures not shown on the original plat on file with the Director of the Department of Inspection and Standards, or any change in the location of buildings or structures from that shown on said plat shall be deemed a violation of this permit.

IN CITY COUNCIL
JUN 18 1987

READ AND PASSED


PRES.


CLERK

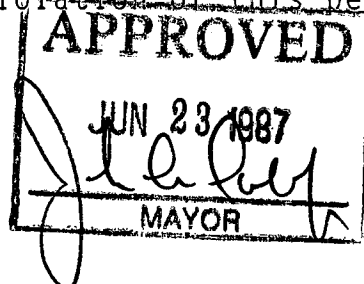

THE COMMITTEE ON
PUBLIC WORKS

Approves Passage of
The Within Resolution

Rosam Mendelsohn
Clerk Chairman

June 3, 1987

APPLICATION FOR PERMIT FOR GASOLINE STATION

Providence, 3-23 1987

To the Director of the Department of Building Inspection:

The undersigned hereby applies for permission to erect gasoline station specified as follows:

1. C-4 Zoned Building District Ward
2. Street Location 396 Elmwood Ave @ Potter St.
3. Plat 49 Lot
4. Owner Merit Oil of R.I. Inc.
5. Number of Pumps 12 Hoses 6 Pumps (New Station) Existing Stations
6. Number of Buildings 1 Car Wash
7. Number of Curb Cuts 4 Width 25 Ft.
8. Drawings Accompanying Application (2) Two
9. Number of Pumps Now on Premises 12 Twelve
10. Number of Additional Pumps (2) Two Total on Lot (14) Fourteen
11. Capacity of Tanks (Existing) 18,000
12. Capacity of Additional Tanks (1) One 6,000 Gals.
13. Total Capacity on Lot 24,000
14. Is Gasoline or Oil to Be Sold? yes Kerosene Sales
15. Zoning District C-4
16. Estimated Cost \$8,000

Approved: CA Visation
Commissioner of Public Safety

Approved:
Engineer

APPROVED
TRAFFIC ENG DEPT
Approved:
Director of Public Works

Approved:
Director of the Department of Building Inspection

REMARKS

List of additional coal oils, compounds and components to be stored and sold.

Install (1) new pump (duel nozzle)
total storage capacity 24,000 gal.

Install (1) new pump (duel nozzle)
total pumps on premises to be seven (7)
(all duels w/ 14 nozzles)

Owner's Name

Address

Agent's Name

Agent's Address

Telephone Number

Refer to Zoning Board Res.

6394187

Refer + Permit #
4/1974

INSPECTED & APPROVED

BUREAU OF FIRE PREVENTION

Inspector D. J. James
FIRE MARSHAL


150' RADIUS

PLAT	49	
LOT	112	John P. Roberts & Kathleen Evans Road Chepachet, R.I. 02814
	115	Allied Investments P.O. Box 38 Barrington, R.I. 02803
	116	Michele Damiano 513 Potters Ave. 02907
	117	Carmen Jackson P.O. box 2725 Providence, R.I. 02907
	118	Henry Robinson Wf. Betty 505 Potters Ave. 02907
	119	Agnes Spano 501 Potters Ave. 01907
	120	Ronaldo Blair Wf. Aileen 497 Potters Ave. 02907
	122	Vernocia A. Burghardt & Charls Jr. P.O. Box 3252 Elmwood Station Providence, R.I. 02905
	123	" " " " " "
	568	Merit Oil Co. P.O. Box 410 Haverford, Pa. 19041
	574	Mobil Oil Corp. P.O. box 290 Dallas Texas 75221
	363	Locust Grove Cemetery City of Providence Providnece, R.I.

150' RADIUS

PLAT 49

LOT	167	John McInerney Jr. Wf. Muriel 3514 S E Second Place Cape Coral Fl. 33904
	166	" " " " " "
	165	David Small 4 Elliott St. Natick Mass. 01760
	164	Louis Iacchini Wf. Mildred 184 Stanwood St.
	163	Robert W. Travers Wf. Edith 41 Cendar Pond Dr. apt. 1 Warwick, R.I. 02886
	162	Ronald B. fawcett & Dan Tompkins 19 Memorial Ave. Lincoln, R.I. 02865
	572	John Calvino c/o Inc. Realty Inc. 373 Elmwood Ave. 02907
	366	International Institute of R.I. Inc. 2 Hawthorne St.
	124	ALEXANDER F. LOPES Wf. VICTORIA 481 POTTERS AVE.

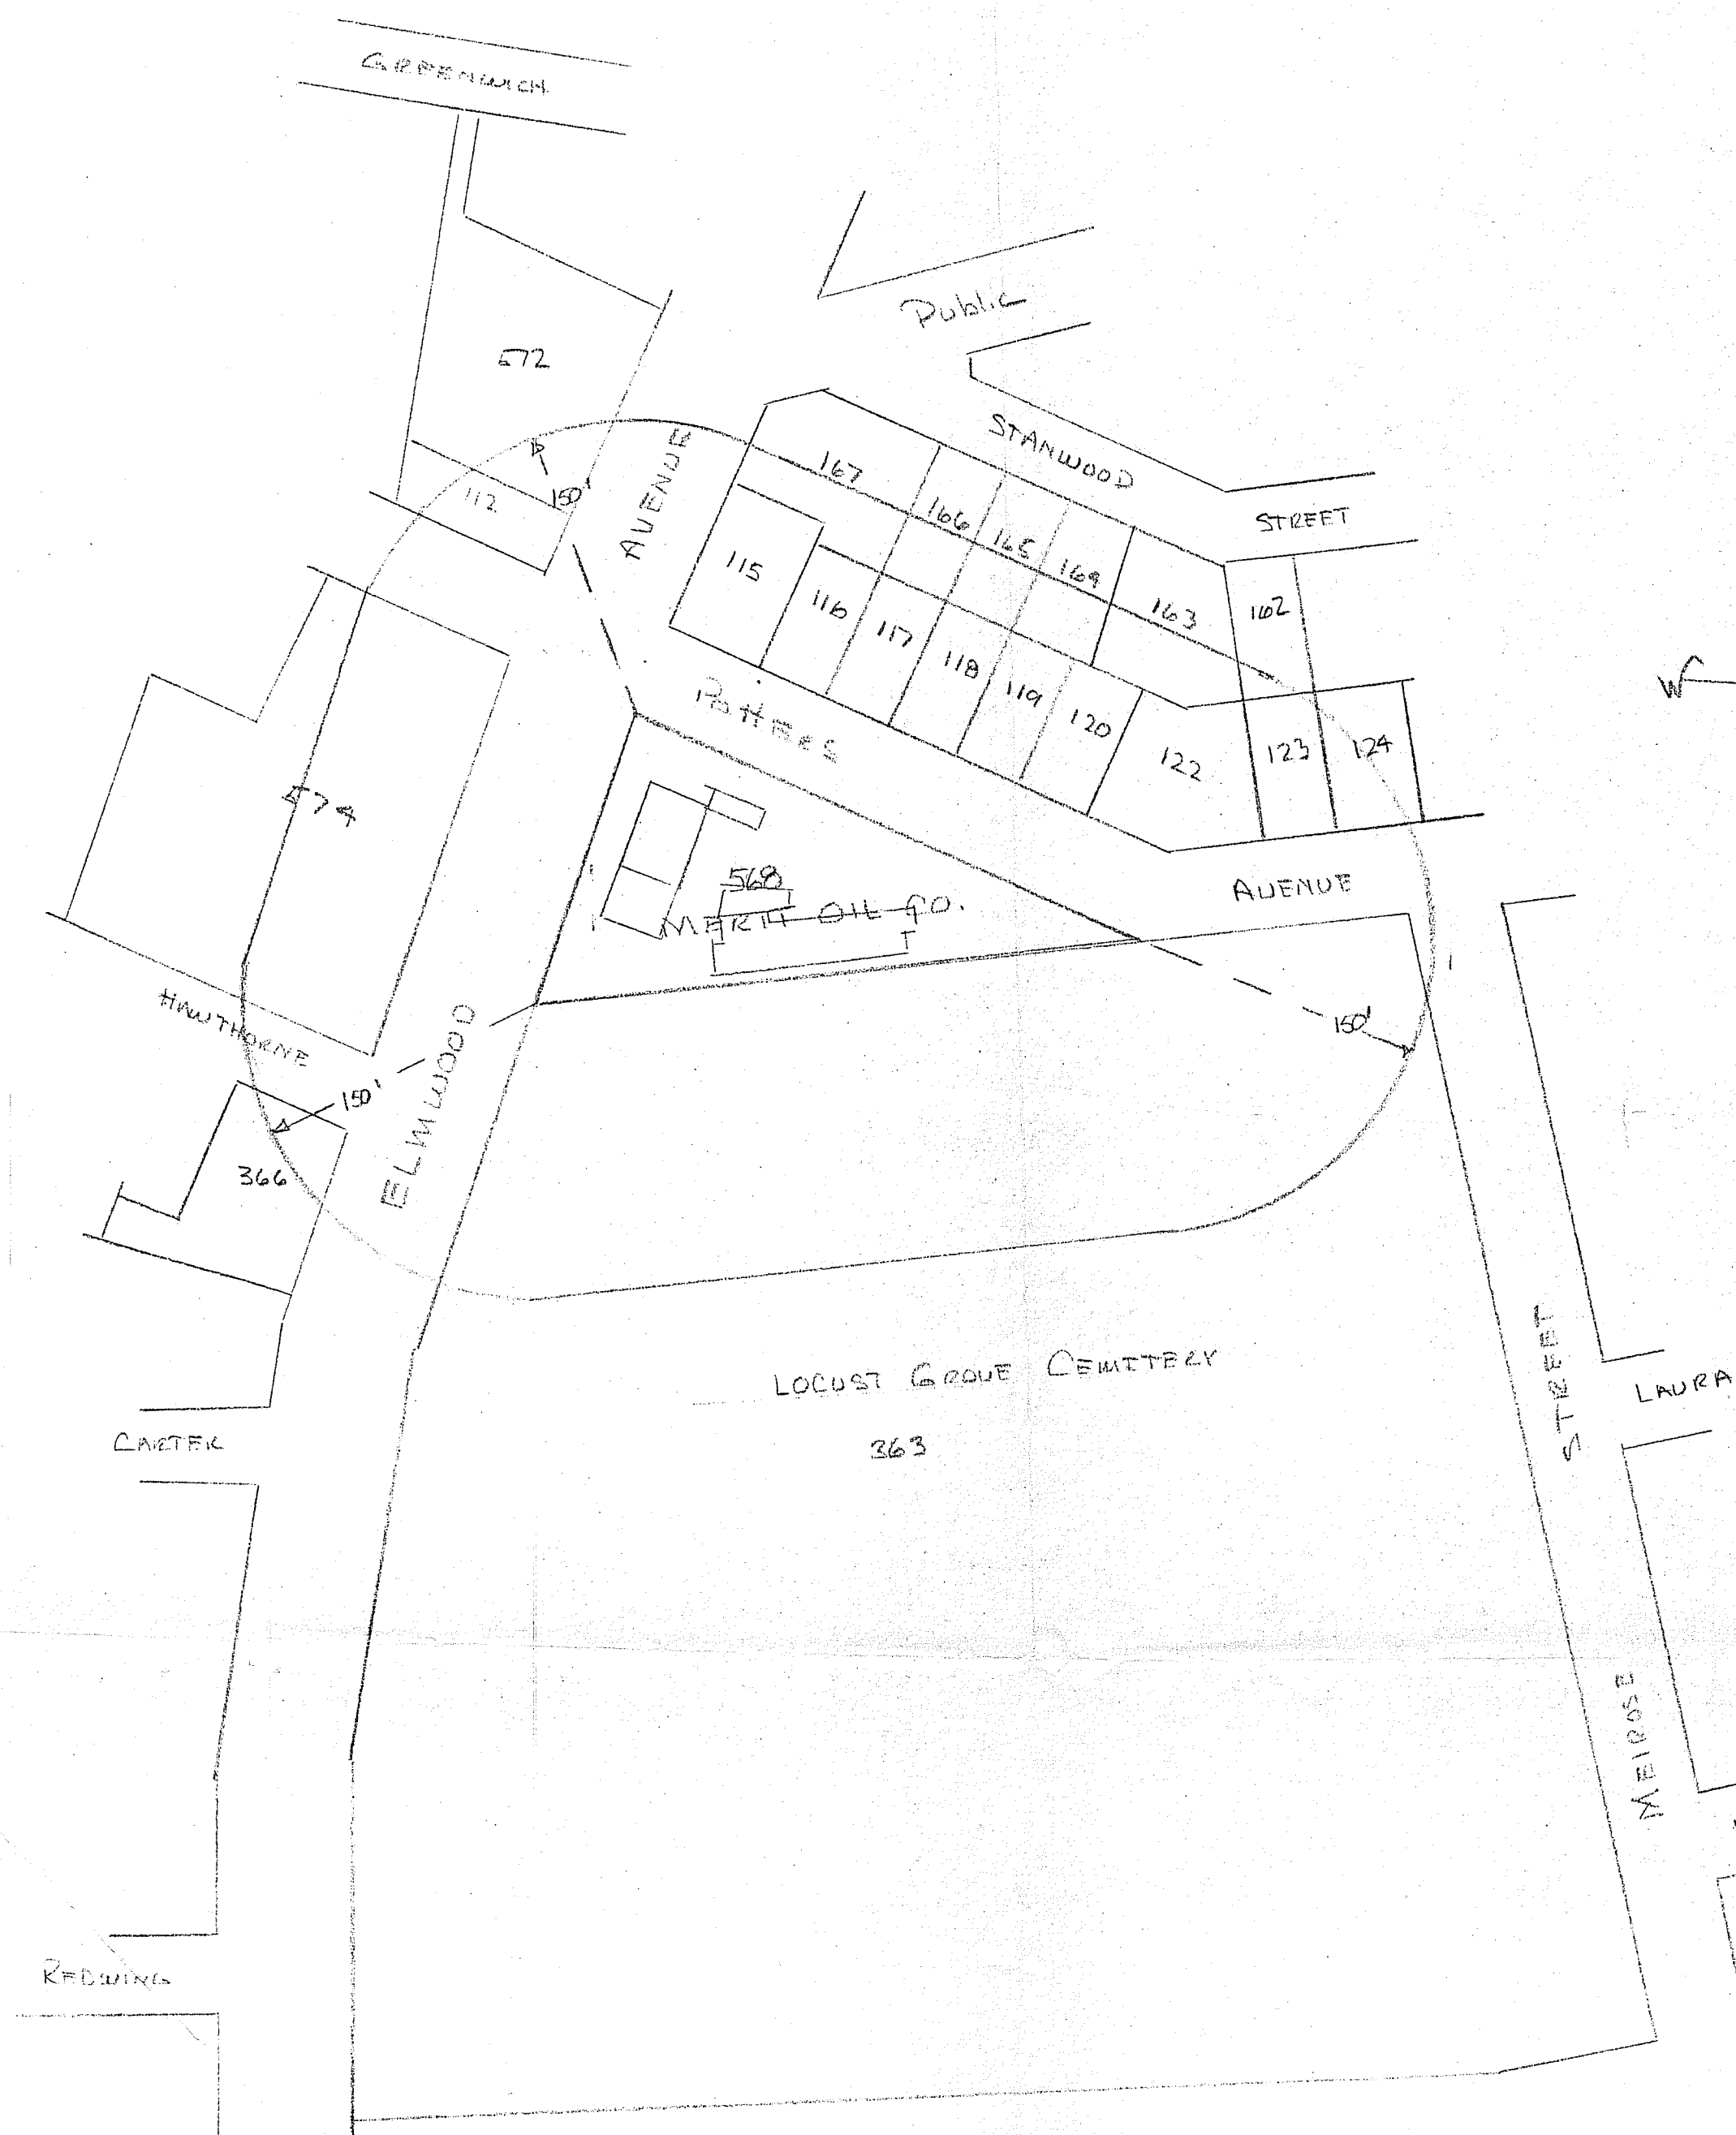


150' RADIUS
PLAT 49 LOT 568

396 - 400 ELMWOOD AVE.
PROVIDENCE R.I.

SCALE 1"=30'

MERIT OIL CO.

KEROSENE TANK INSTL. DETAILS
SPECIAL NOTE:
COMPLETE SCOPE OF WORK & EQUIP. LIST. NOTED
ON DWG. NO. K-86-100

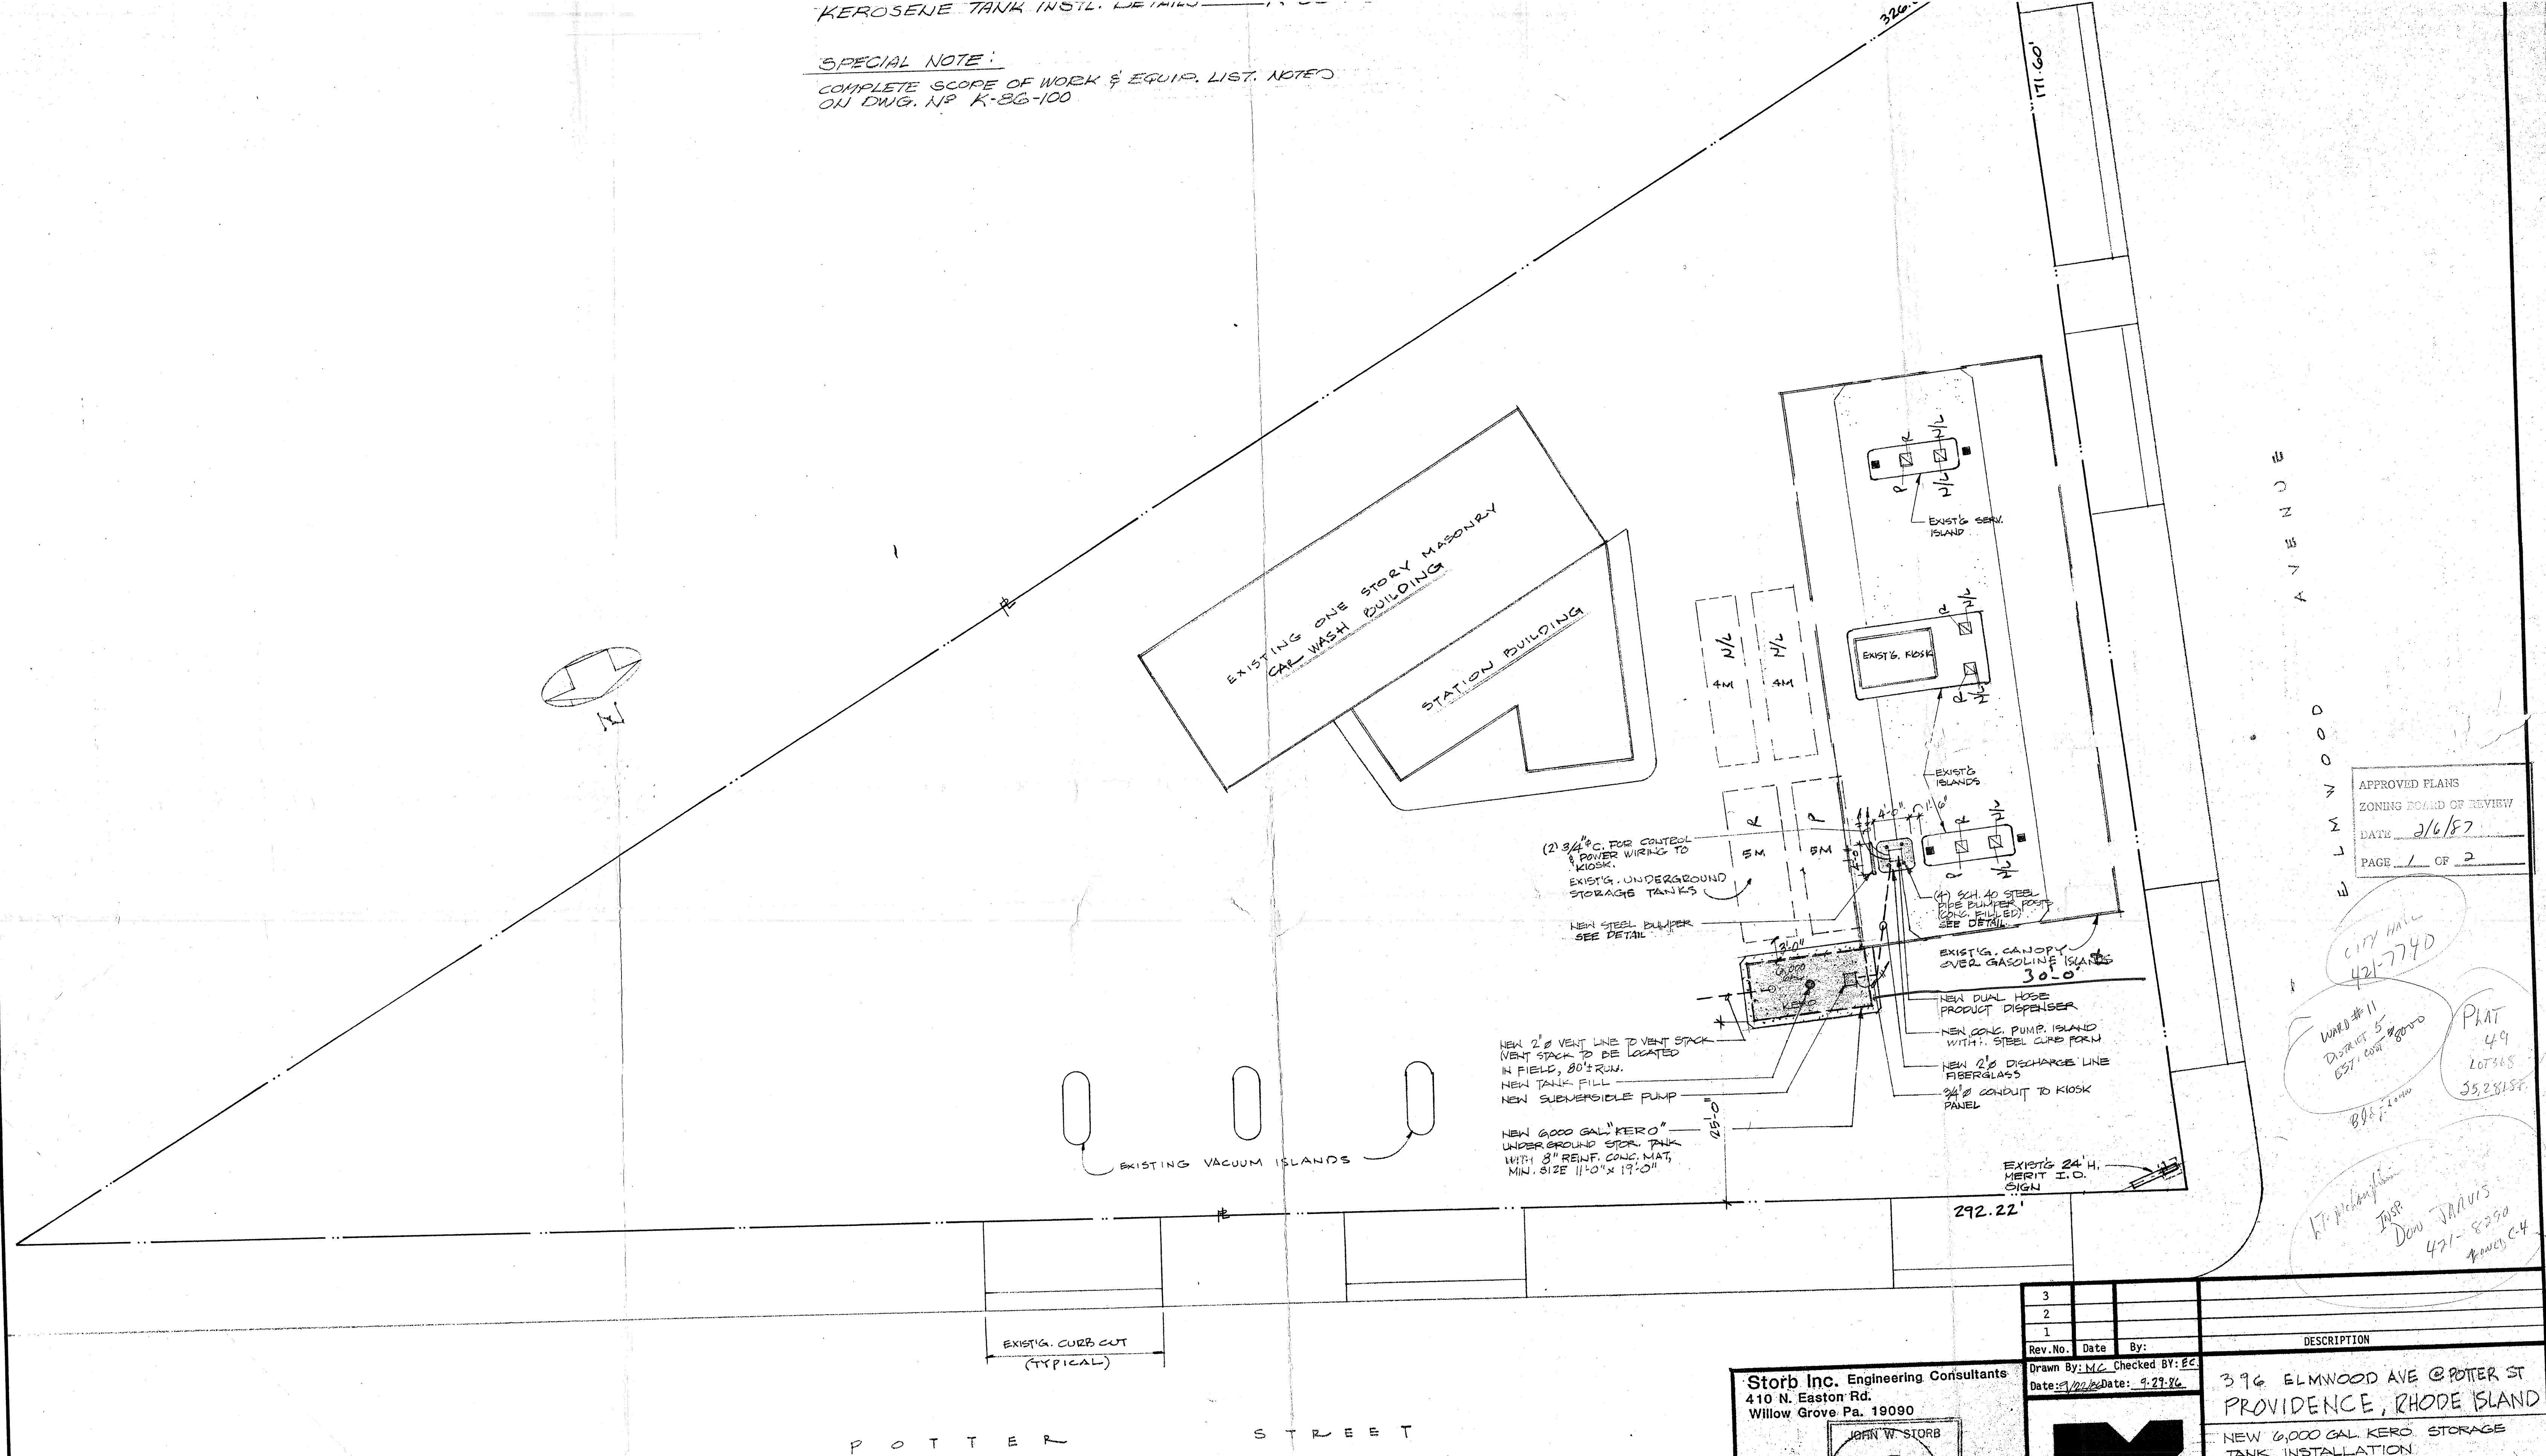

APPROVED PLANS
ZONING BOARD OF REVIEW
DATE 2/6/87
PAGE 1 OF 2

CITY HALL
421-7740
WARD #11
DISTRICT 5
CITY OF PROVIDENCE
808 F. I. I.
PHAT
49
LOT 568
35,281 SF
H. J. Pichard
INSR
DOW JARVIS
421-8390
POWER C-4

Storb Inc. Engineering Consultants
410 N. Easton Rd.
Willow Grove Pa. 19090
JOHN W. STORB
REGISTERED PROFESSIONAL ENGINEER
No. 2988 STATE OF R.I.
SIGNATURE: John W. Storb
Date: 2/29/86


Rev. No.	Date	By
3		
2		
1		

DESCRIPTION
396 ELMWOOD AVE @ POTTER ST
PROVIDENCE, RHODE ISLAND
NEW 6,000 GAL. KERO. STORAGE
TANK INSTALLATION
PLOT PLAN
Drawing Number:
K-86-103
Scale: 1" = 10'-0" (Unless Noted)
SHEET 1 OF 2




Merit Oil Corporation
551 W. LANCASTER AV., HAVERFORD, PA. 19041

DISPENSER IMPACT VALVE DET.

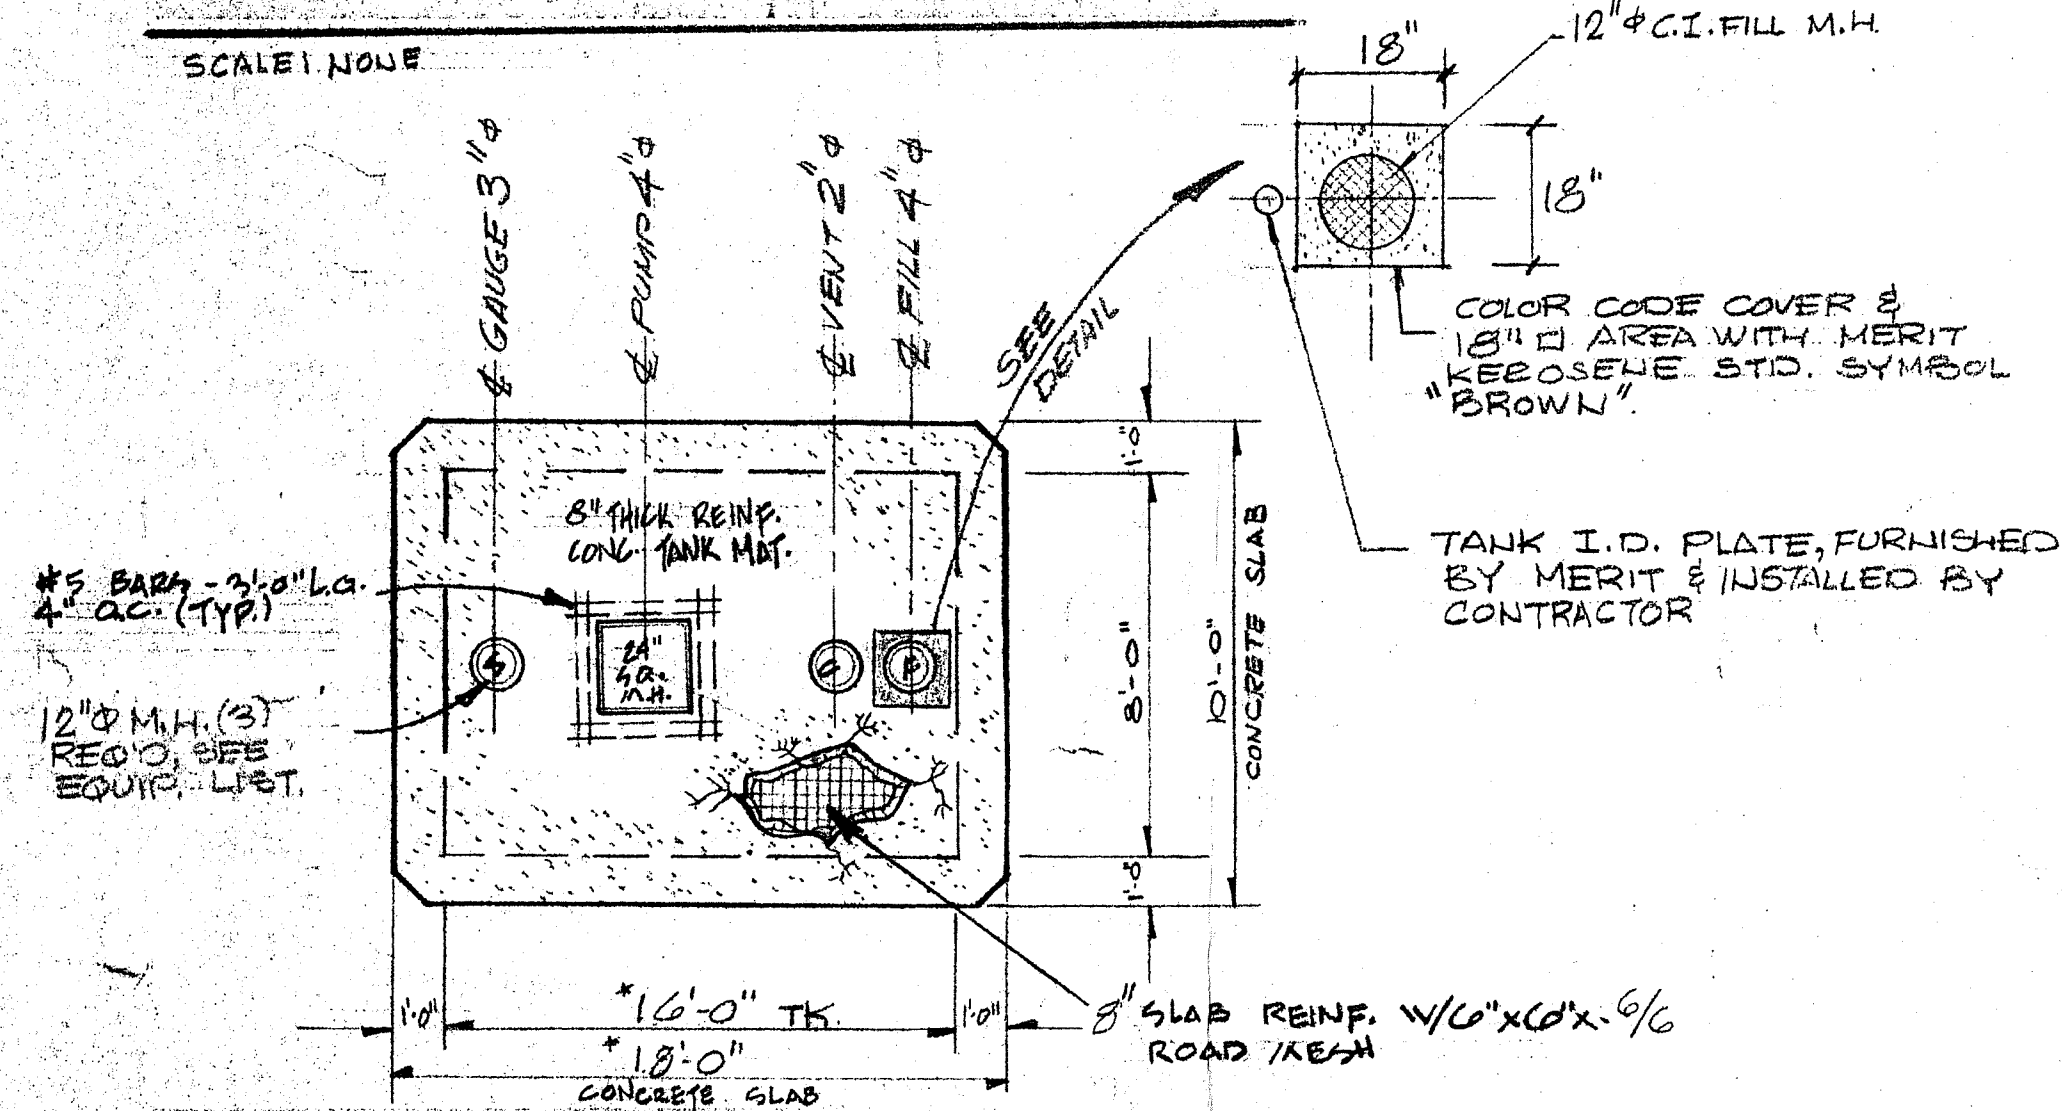

TANK MAT PLAN

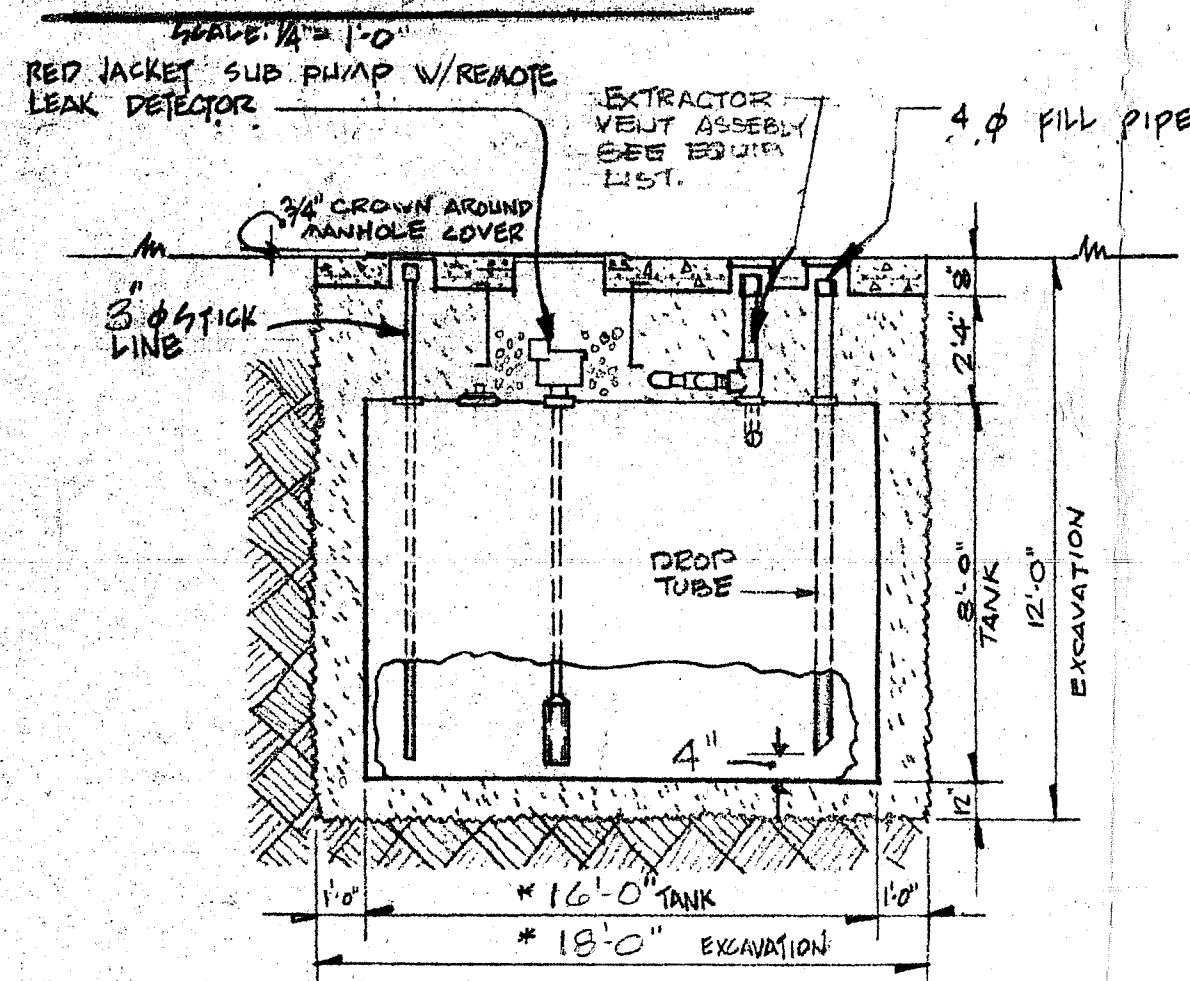


SECTION THRU SIDE of TANK

SCALE: 1/4" = 1'-0"

SECTION THRU END of TANK

SCALE: 1/4" = 1'-0"


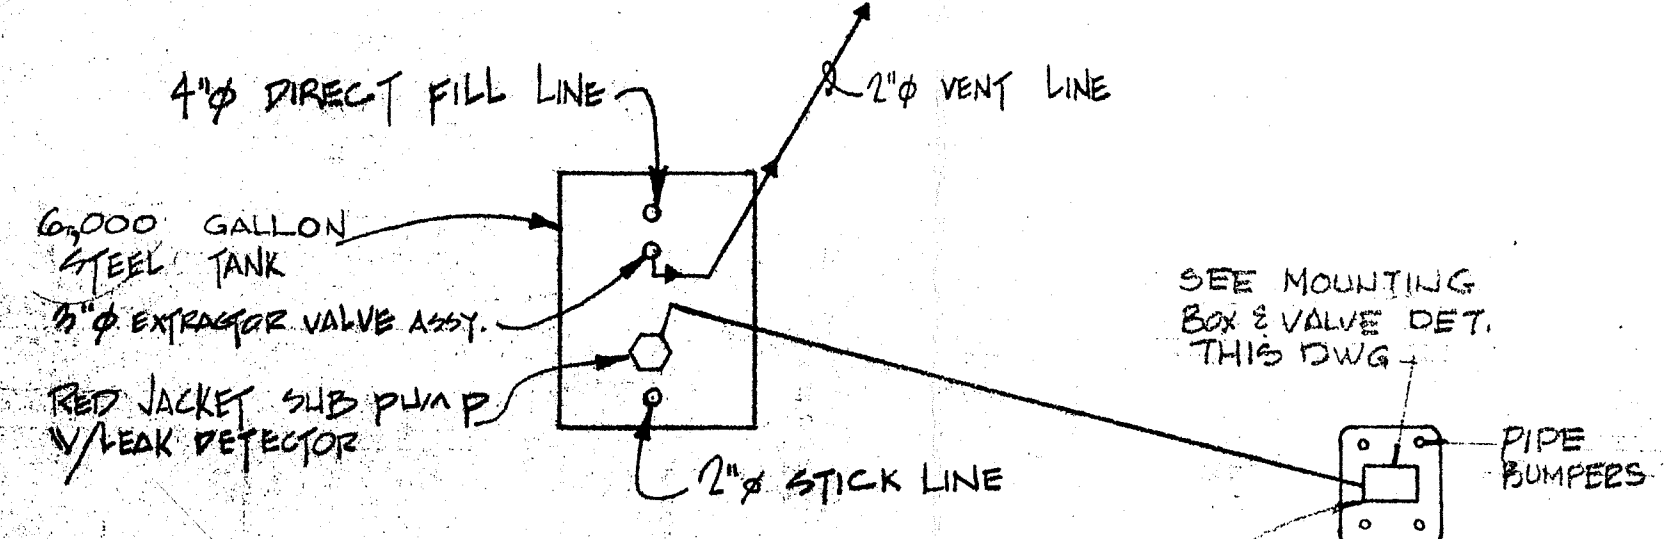


PIPING NOTES:

- 1- ALL NEW PRODUCT PIPING SHALL BE FIBERGLASS, CIBA-GEIGY OR A.O. SMITH-INLAND, FOR PETROLEUM USE, U.L. APPROVED PIPE, INSTALLATION PER MFG. SPECIFICATIONS.
- 2- SWING JOINT, REQUIRED AT VENT AND DISCHARGE PIPE CONNECTIONS TO U.G. TANK.
- 3- VENT RISERS, ABOVE GRADE, TO BE STD. SCH. 40, GALV. PIPE, PAINTED.

BUMPER RAIL DETAILS

SCALE: NONE

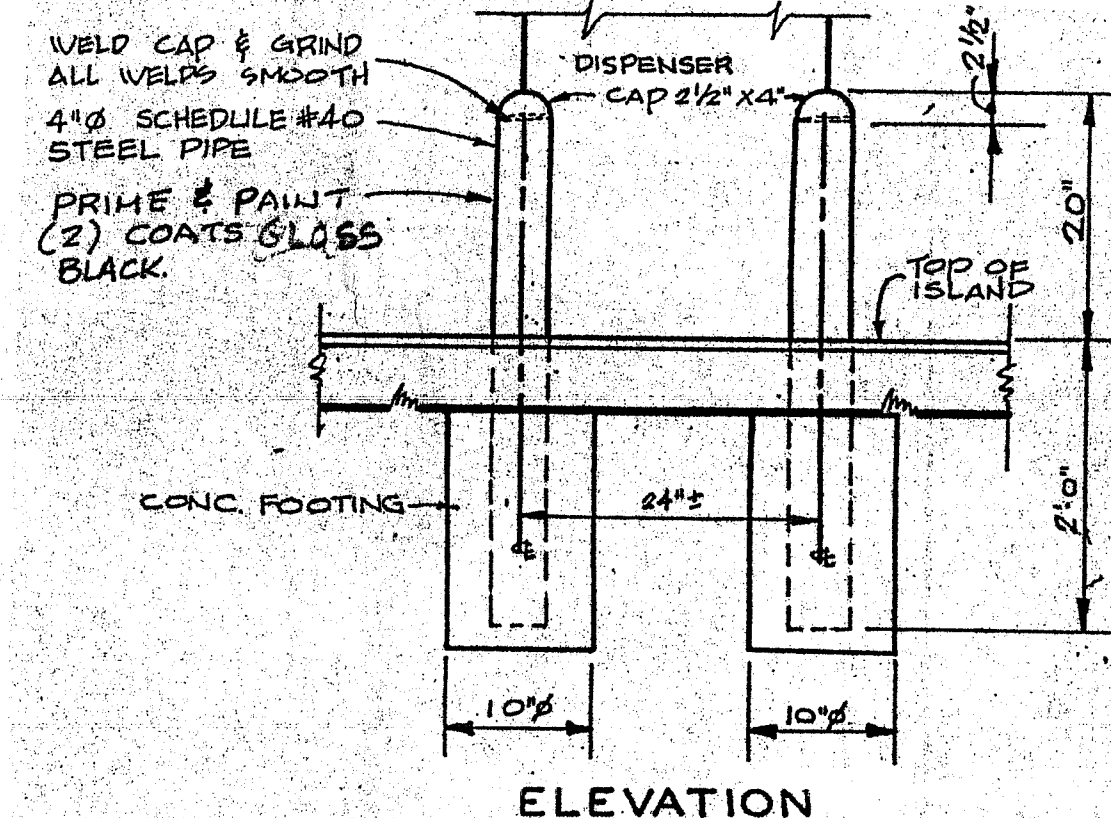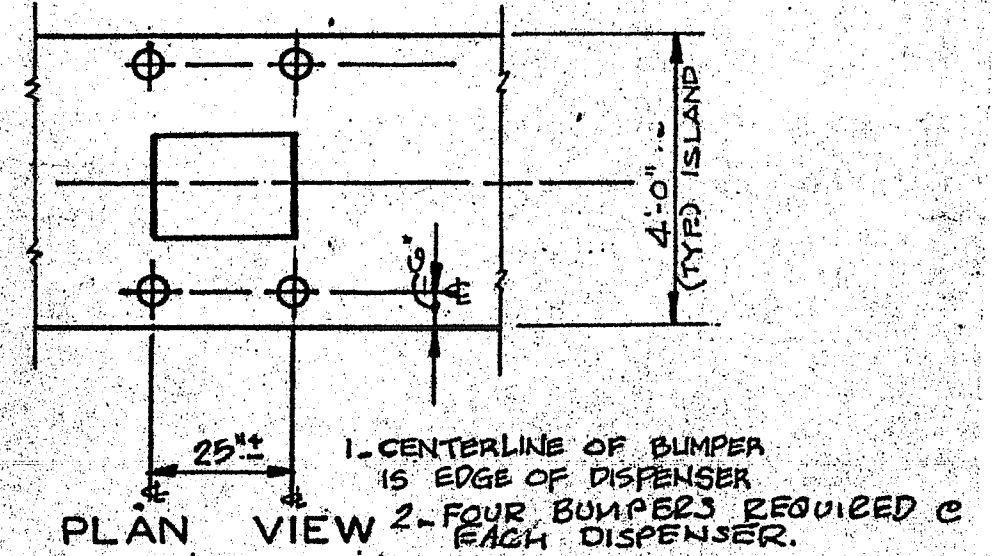

ELEVATION

PUMP PROTECTIVE BUMPER DETAILS

SCALE: NONE

EQUIPMENT FURNISHED BY MERIT OIL CORPORATION AND INSTALLED BY CONTRACTOR

- 1- 6000 GAL. STEEL "BUFFHIDE" TANK WITH CATHODIC PROTECTION, SIZE OF TANK 8'-0" DIA. X 16'-0".
- 1- SUBMERSIBLE PUMP, 4" RED JACKET MOD. #P75S1, 3/4 H.P. FOR 8'-0" DIA. TANK.
- 1- RED JACKET LEAK DETECTOR, MODEL #116-017
- 1- RED JACKET PUMP MANHOLE, MODEL #151-026, SIZE: 24" X 24" X 9.5"
- 1- RED JACKET CONTROL BOX, MODEL NO. 880-029
- 1- DUAL, SINGLE PRODUCT ELECTRONIC DISPENSER
- 1- ELECTRONIC SOLID STATE INTERCONNECTING CONTROL BOX TO ADD (2) HOSES TO THE PRESENT SELF SERV CONSOLE. (IF APPLICABLE TO PROJECT, CHECK SITE PLAN)
- 1- STAINLESS STEEL ISLAND CURB FORM 4'-0" X 4'-0" X 9" (IF APPLICABLE TO JOB).
- 1- SET OF KEROSENE PUBLIC PROCEDURE SIGNS, FOR FILLING PORTABLE CONTAINERS.
- 2- DISPENSER HOSES, 3/4" DIA.
- 2- DISPENSING NOZZELS
- 1- "KERO" I.D. PLATE @ TANK.

EQUIPMENT FURNISHED & INSTALLED BY CONTRACTOR

- 3- MANHOLE FRAMES AND COVERS - OPW - MODEL #104-A, 12" DIA. FOR FILL, GAUGE AND VENT OPENINGS.
- 1- VENT EXTRACTOR ASSEMBLY, OPW MODEL #233-VSS, 3" X 2" TEE WITH AN OPW FLOAT VENT VALVE, MODEL 53-VSS.
- 1- VENT EXTRACTOR CAP, OPW, MODEL #166, 3" SIZE.
- 1- DROP TUBE 4" X 10" - 0", OPW MODEL 61T-7266.
- 1- FILLPIPE ADAPTOR, 4" X 4", OPW MODEL #622-T-8075, ALUMINUM.
- 1- FILL CAP, OPW, MODEL # 634-TT-7085 "DURATUFF". GAUGE CAP & ADAPTOR.
- 1- CAP, OPW #62-055, 3" SIZE
- 1- ADAPTOR, SIDE SEAL TYPE, OPW #61-AS-244 3" X 3" SIZE.
- 1- VENT RISER CAP, OPW MODEL #23, SIZE 2"
- 1- IMPACT VALVE DISPENSER BOX "BURICO", SIZE 18" X 12" X 7"
- 1- IMPACT VALVE, OPW MODEL 10RU, 2"

APPROVED PLANS	
ZONING DEPT. REVIEW	
DATE	2/6/87
PAGE	2 OF 2

Rev.No.	Date	By:	DESCRIPTION
3			
2			
1			
Rev.No.	Date	By:	DESCRIPTION
Drawn By:	EC	Checked By:	
Date:	9/26/86	Date:	9/29/86
INSTALLATION DETAILS			
FOR 6000 GALLON			