

RESOLUTION OF THE CITY COUNCIL

No. 617

EFFECTIVE ~~XXXXXXXXXX~~ *Approved* October 19, 1999

RESOLVED, DECREED, AND ORDERED:

That the following named street shown as an cross-hatched area on the accompanying plan entitled "Providence, Rhode Island Department of Public Works Engineering Office, Street line Section Plan No. 064639 dated August 3, 1999.

VIZ: Edgewood Boulevard shown as a cross-hatched area on the accompanying plan and designated by the letters (A-B-C-D-A) having ceased to be useful to the public and its proposed to be abandoned as a public highway. Said abandonment and road reconfiguration are specifically conditioned precedent upon the following:

1. That there be no permanent construction on the abandoned portion of Edgewood Boulevard, so that existing facilities of the Providence Water Supply Board remain unencumbered and further, the City of Providence shall retain for itself its heirs, successors and assigns an acceptable easement which will permit retention of its existing Water Supply facilities in its existing locations together with the right to inspect, maintain, operate and replace the same and with twenty-four (24) hour access to said facilities, or in the alternative should it be determined by the Petitioner that any such facilities need be relocated in order to comply with an intended use, the Petitioner shall assume all costs of relocation, and that no permanent construction, whatsoever, be allowed within the easement.

2. The Petitioner shall convey an easement acceptable to the Narragansett Electric Company which will permit retention of its facilities in t heir existing location, together with the right to inspect, maintain, operate and replace the same with twenty-four (24) hour access to said facilities, or in the alternative should be determined by the Petitioner that any such facilities need be relocated in order to comply with an intended use, the petitioner shall assume all costs of relocation.

3. The Petitioner shall convey an easement acceptable to the Providence Gas Company which will permit retention of its facilities in their existing location, together

THE COMMITTEE ON
PUBLIC WORKS
Approves Passage of
The Within Resolution

Richard A. Davis
9/8/99

Clerk

10-10-99

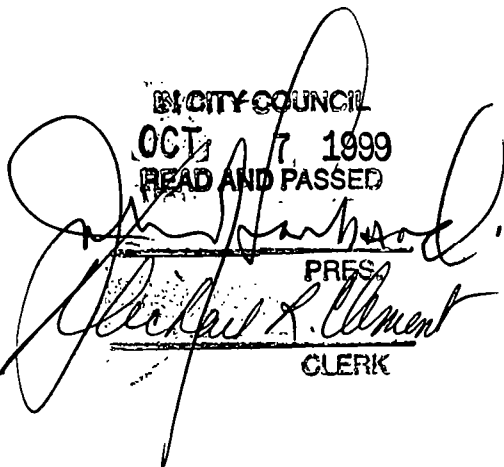
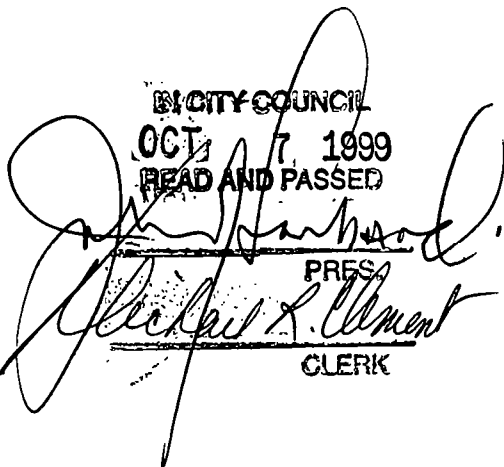
with the right to inspect, maintain, operate and replace the same and with twenty-four (24) hour access to said facilities, or in the alternative should it be determined by the Petitioner that any such facilities need to be relocated in order to comply with an intended use, the Petitioner shall assume all costs of relocation.

4. The Petitioner shall convey an easement acceptable to Bell Atlantic which will permit retention of its facilities in their existing location, together with the right to inspect, maintain, operate and replace the same and with twenty-four access to said facilities, or in the alternative should it be determined by the Petitioner that any such facilities need be relocated in order to comply with an intended use, the Petitioner shall assume all costs of relocation;

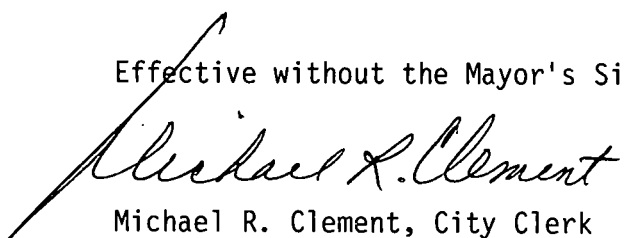
5. A driveway easement shall be granted.

6. The Petitioner shall meet those conditions to which reference is made in that communication from the Providence City Plan Commission dated 27 August, 1999 which states as follows, "(A) The property owner of AP 90, Lot 16 will maintain the new driveway in perpetuity"; "(B) An easement will remain along the abandoned right-of-way so that the property owner of AP 90, Lot 16 may retain an Edgewood Boulevard address and will have access to the front of the property."

8. Upon such other conditions as his Honor, the Mayor, and the City Solicitor shall deem necessary.

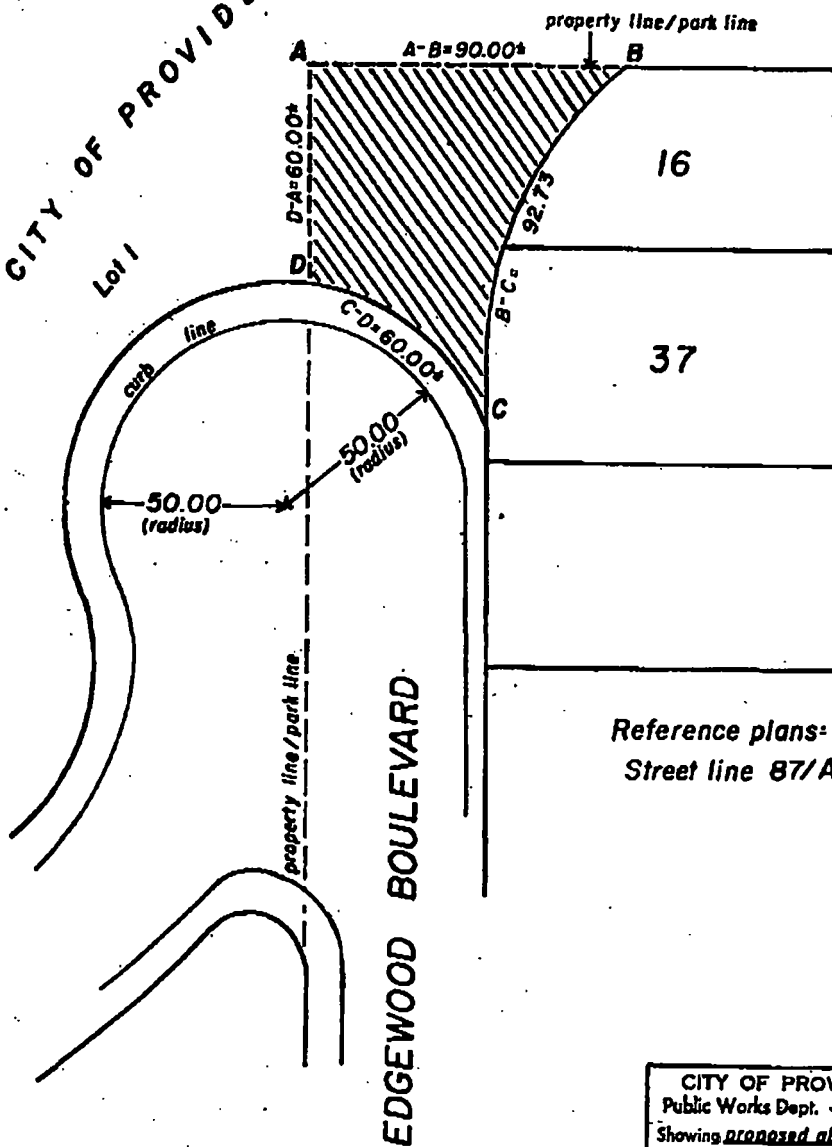
BIG CITY COUNCIL
OCT 7 1999
READ AND PASSED

PRES.

CLERK

Effective without the Mayor's Signature:


 Michael R. Clement, City Clerk

PROVIDENCE, R. I.
P. W. DEPT. - ENGINEERING OFFICE
STREET LINE SECTION
Plan No. 064639
Date Aug. 3, 1999

CITY OF PROVIDENCE PARKS DEPT.
Lot 1



Reference plans: 842/68 &
Street line 87/A-23

NOTES: Cross-hatched area indicates proposed
abandonment. (A-B-C-D-A)
Total square footage = 5,100.00*

*Lot numbers taken from A.P. 90.

CITY OF PROVIDENCE, R. I.
Public Works Dept. - Engineering Office
Showing proposed abandonment of a
portion of Edgewood Blvd.
Drawn by A. Zisigides Checked by D. T. N.
Scale 1" = 40' Date 8-3-99
Correct [Signature] Associate Engr.
Approved [Signature] 8/11/99
CHIEF ENGINEER

768
N-72

CITY OF PROVIDENCE

STATE OF RHODE ISLAND AND PROVIDENCE PLANTATIONS

PETITION TO THE CITY COUNCIL

TO THE HONORABLE CITY COUNCIL OF THE CITY OF PROVIDENCE:

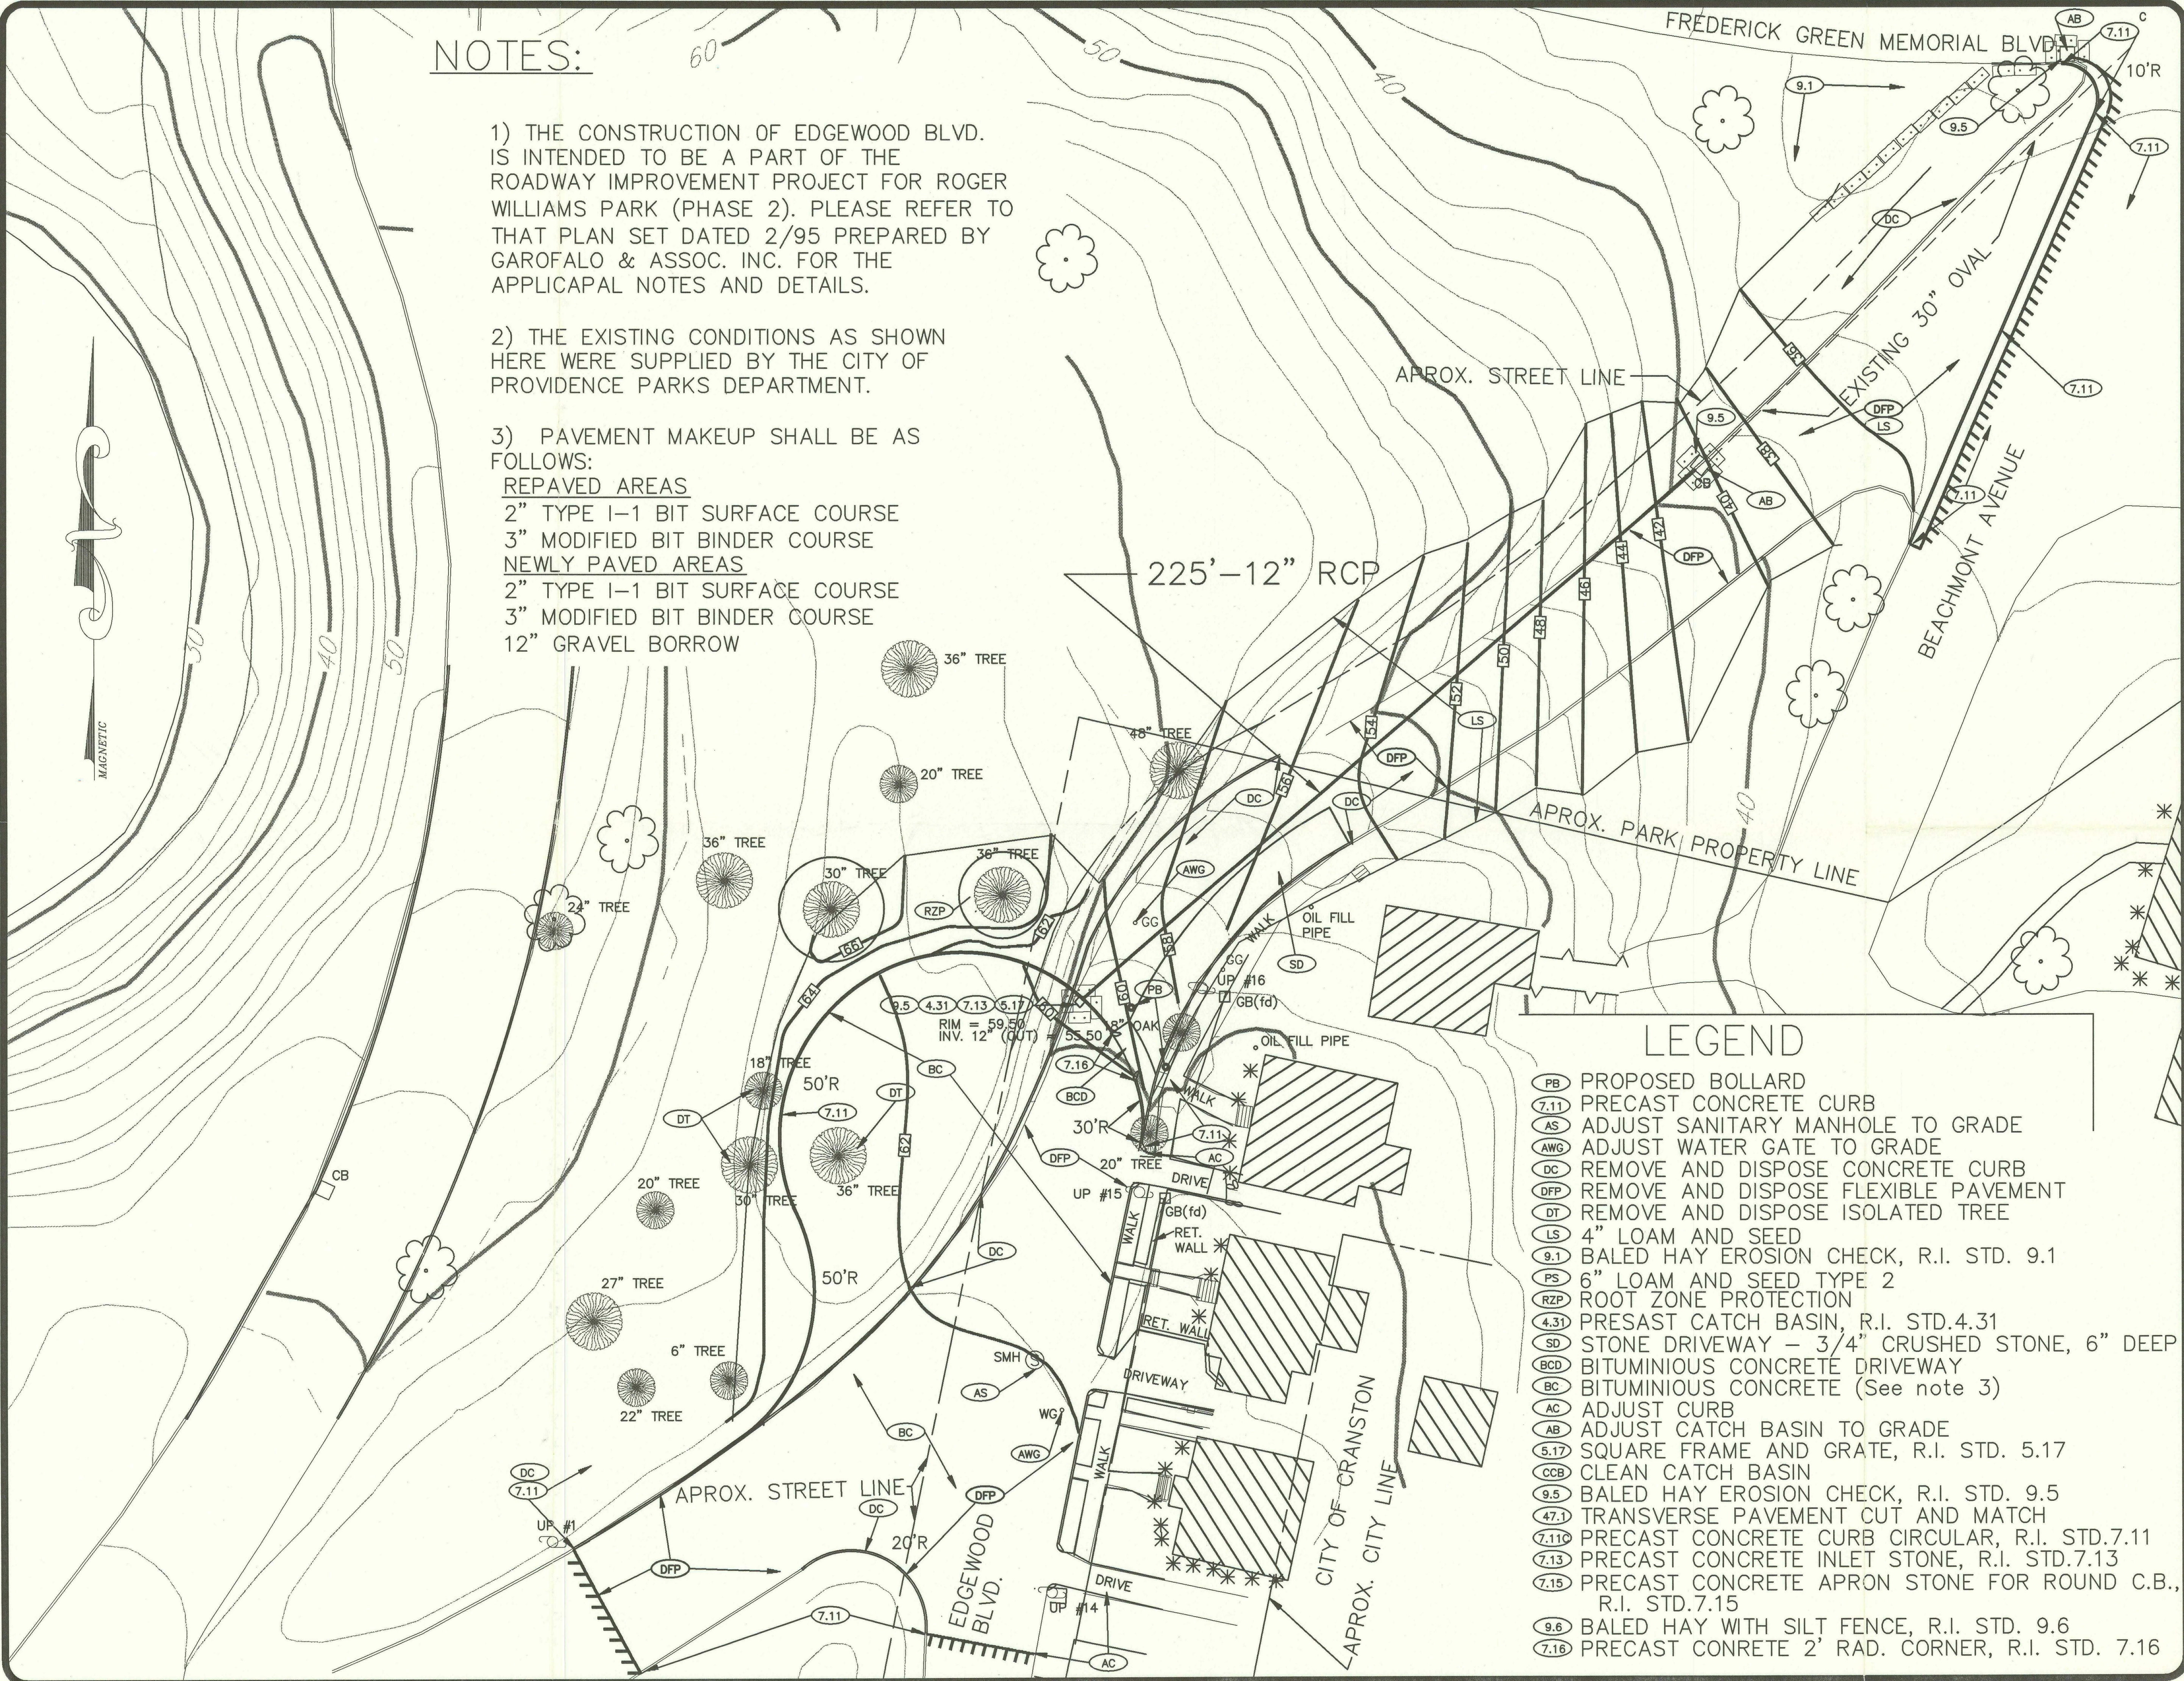
The undersigned respectfully petitions your honorable body

to grant this request herein from the residents of Edgewood Boulevard in Providence, (to close the Northern most end of the street, changing the street from a through street beginning at Hadden Hill Road and continuing into Roger Williams Park, to a dead-end street beginning at Hadden Hill Road and ending at Frederick Green Memorial Boulevard in Roger Williams Park.)

Leo E. Andryc 40 Edgewood Boulevard
John E. Pwals 32 Edgewood Blvd
Lynn Fusco 28 Edgewood Blvd
M. E. Edgema 20 EDGEWOOD BLVD.
M. Montem - Lopez 8 Edgewood Blvd.

THE COMMITTEE ON
Public Works
Recommends *See up P. H.*
Barbara C. Quinn
Clerk
7/24/99 *P. H. Reed*

THE COMMITTEE ON
PUBLIC WORKS
Approves Passage of
The Within Resolution
Barbara C. Quinn
9/8/99 Clerk



NOTES:

1) THE CONSTRUCTION OF EDGEWOOD BLVD. IS INTENDED TO BE A PART OF THE ROADWAY IMPROVEMENT PROJECT FOR ROGER WILLIAMS PARK (PHASE 2). PLEASE REFER TO THAT PLAN SET DATED 2/95 PREPARED BY GAROFALO & ASSOC. INC. FOR THE APPLICAPAL NOTES AND DETAILS.

2) THE EXISTING CONDITIONS AS SHOWN HERE WERE SUPPLIED BY THE CITY OF PROVIDENCE PARKS DEPARTMENT.

3) PAVEMENT MAKEUP SHALL BE AS FOLLOWS:

REPAVED AREAS

2" TYPE I-1 BIT SURFACE COURSE

3" MODIFIED BIT BINDER COURSE

NEWLY PAVED AREAS

2" TYPE I-1 BIT SURFACE COURSE

3" MODIFIED BIT BINDER COURSE

12" GRAVEL BORROW

LEGEND

- (PB) PROPOSED BOLLARD
- (7.11) PRECAST CONCRETE CURB
- (AS) ADJUST SANITARY MANHOLE TO GRADE
- (AWG) ADJUST WATER GATE TO GRADE
- (DC) REMOVE AND DISPOSE CONCRETE CURB
- (DFP) REMOVE AND DISPOSE FLEXIBLE PAVEMENT
- (DT) REMOVE AND DISPOSE ISOLATED TREE
- (LS) 4" LOAM AND SEED
- (9.1) BALED HAY EROSION CHECK, R.I. STD. 9.1
- (PS) 6" LOAM AND SEED TYPE 2
- (RZP) ROOT ZONE PROTECTION
- (4.31) PRECAST CATCH BASIN, R.I. STD.4.31
- (SD) STONE DRIVEWAY - 3/4" CRUSHED STONE, 6" DEEP
- (BCD) BITUMINIOUS CONCRETE DRIVEWAY
- (BC) BITUMINIOUS CONCRETE (See note 3)
- (AC) ADJUST CURB
- (AB) ADJUST CATCH BASIN TO GRADE
- (5.17) SQUARE FRAME AND GRATE, R.I. STD. 5.17
- (CCB) CLEAN CATCH BASIN
- (9.5) BALED HAY EROSION CHECK, R.I. STD. 9.5
- (47.1) TRANSVERSE PAVEMENT CUT AND MATCH
- (7.11C) PRECAST CONCRETE CURB CIRCULAR, R.I. STD.7.11
- (7.13) PRECAST CONCRETE INLET STONE, R.I. STD.7.13
- (7.15) PRECAST CONCRETE APRON STONE FOR ROUND C.B., R.I. STD.7.15
- (9.6) BALED HAY WITH SILT FENCE, R.I. STD. 9.6
- (7.18) PRECAST CONCRETE 2' RAD. CORNER, R.I. STD. 7.16

CITY OF PROVIDENCE
ROADWAY IMPROVEMENT PROJECT
EDGEWOOD BOULEVARD

NO.	REVISION	BY	DATE

GAROFALO

GAROFALO & ASSOCIATES, INC.
ENGINEERS / ARCHITECTS / LAND PLANNERS / SURVEYORS

100 INDIA STREET
PROVIDENCE, R.I. 02901
TEL. 401-273-6000

JOB NO. 4917	DRAWN BY J.N.
DWG. NO.	CHECKED DTC
SCALE: 1"=20'	APPROVED SBG
	DATE: 2-98

SHEET

1

OF 1 SHEETS

FERDINAND C. IHENACHO, P.E., PTOE.

Director



VINCENT A. CIANCI, JR.

Mayor

May 28, 1999

Department of Public Works

"Building Pride In Providence"

Nancy L. Derrig
Superintendent of Parks
Dalrymple Boathouse
Roger Williams Park
Providence, RI 02905

**RE: Edgewood Boulevard
(Proposed Abandonment & Cul-de-sac)**

Dear Ms. Derrig:

Thank you for the letter (dated 5/5/99) regarding the above referenced project.

Please forward a formal request to the City Council to abandon a portion of Edgewood Boulevard, with a precise map indicating the boundaries of said portion. As stated in my previous correspondences, a small portion of Edgewood Boulevard belongs to the City within the portion that is being abandoned. A fair amount of research and perhaps surveying is needed to determine the precise boundaries and the Public Works Department records are inconclusive in this regard therefore, it is recommended that the consultant Garafalo & Associates perform this task.

Again, this Department approves of the proposed construction of the cul-de-sac and please contact Mr. Morris of my staff at 467-7950 extension 24 to secure a construction permit prior to construction.

Very truly yours,

A handwritten signature in black ink, appearing to read "F. Ihenacho", written over a series of horizontal lines.

Ferdinand C. Ihenacho, P.E., PTOE
Director

FCI:cs

cc: Gerry Florio; James T. Morris; John D'Amico

THE CITY OF PROVIDENCE

CITY SERGEANT'S OFFICE

THIS IS TO CERTIFY, That I have caused the notice, of which a true copy is hereto annexed, to be served upon the following named persons, by handing to each of said persons, or by leaving at their last and usual place of abode in this State a true copy of said notice, to wit:

PETITION TO ABANDON AND RECONFIGURE EDGEWOOD BOULEVARD SO AS TO CLOSE THE NORTHERN END OF THE STREET.

<u>PLAT</u>	<u>LOT</u>	<u>NAME AND ADDRESS</u>
90	16	Gerard Baribault 2 Edgewood Blvd. Providence, RI 02905
90	37	Antonio John Lopes 8 Edgewood Blvd. Providence, RI 02905
90	38	Robert DelGuidice 14 Edgewood Blvd. Providence, RI 02905

PETITIONERS

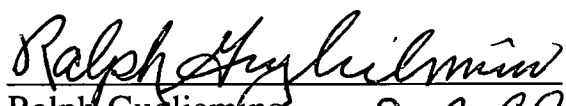
Leo E. Andryc
40 Edgewood Blvd.
Providence, RI 02905

John E. Proulx
32 Edgewood Blvd.
Providence, RI 02905

Lynn Fusco
28 Edgewood Blvd.
Providence, RI 02905

 
Alberto E. Rodrigues
20 Edgewood Blvd.
Providence, RI 02905

M. Monteiro-Lopes
8 Edgewood Blvd.
Providence, RI 02905


Ralph Gugliemino
City Sergeant

8-9-99

Councilwoman Patricia K. Nolan
Ward 9



PROVIDENCE POLICE DEPARTMENT
TRAFFIC BUREAU
209 Fountain Street, Providence, RI 02903
LIEUTENANT JOHN F. GLANCY

25 August 99

To: Colonel Urbano Prignano Jr. Chief of Police
From: Lieutenant John F. Glancy, Commanding Traffic Bureau
Subject: Street Abandonment

Sir:

The following proposed street abandonment of Edgewood Blvd. may cause a slight reduction in response time as emergency units will no longer have access to R. Williams Park from this portion of Edgewood Blvd. Therefore I feel that this may not be in the interest of public safety.

JAMES F. RATTIGAN
CHIEF OF DEPARTMENT

DAVID N. BOCK
ASS'T. CHIEF OF DEPARTMENT



VINCENT A. CIANCI, JR.
MAYOR

JOHN J. PARTINGTON
COMMISSIONER

Department of Public Safety, Fire Department
"Building Pride In Providence"

March 31, 1999

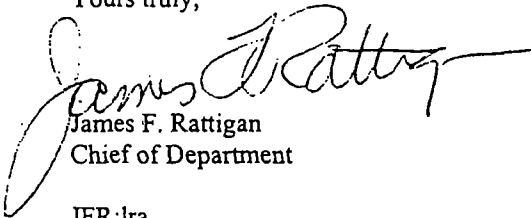
Mr. John A. Izzo
Boat House
Roger Williams Park
Providence, RI 02905

Dear Mr. Izzo:

Please be advised that the Providence Fire Department has no objection to the cul-de-sac project proposed for Edgewood Boulevard.

If you have any further questions, please do not hesitate to contact me.

Yours truly,


James F. Rattigan
Chief of Department
JFR:lra

James F. Rattigan
Chief of Department

David D. Costa
Fire Marshal



Vincent A. Cianci Jr.
Mayor

John J. Partington
Commissioner

PROVIDENCE FIRE PREVENTION DIVISION

"Smoke Detectors Save Lives"

August 5, 1999

Chairman Robert M. Clarkin
Committee on Public Works
City Hall
Providence, RI 02903

Re: Petition to Block One End of Edgewood Blvd.

Dear Chairman Clarkin,

After review of the proposal to block off one end of Edgewood Boulevard at Fredrick Green Memorial Boulevard (see attached), the Fire Department has an objection. The proposal to create a dead-end street would force fire department vehicles to travel alternate routes in the event of an emergency on Edgewood Boulevard, thus increasing response time.

As no details were submitted to me with the proposal, I am assuming the request is to try and curb or slow down traffic on Edgewood Boulevard. The Fire Department would prefer less restrictive measures such as a traffic island (see drawing attached).

Respectfully,

A handwritten signature in black ink, appearing to read "David D. Costa".

David D. Costa
Fire Marshal

CITY OF PROVIDENCE

STATE OF RHODE ISLAND AND PROVIDENCE PLANTATIONS

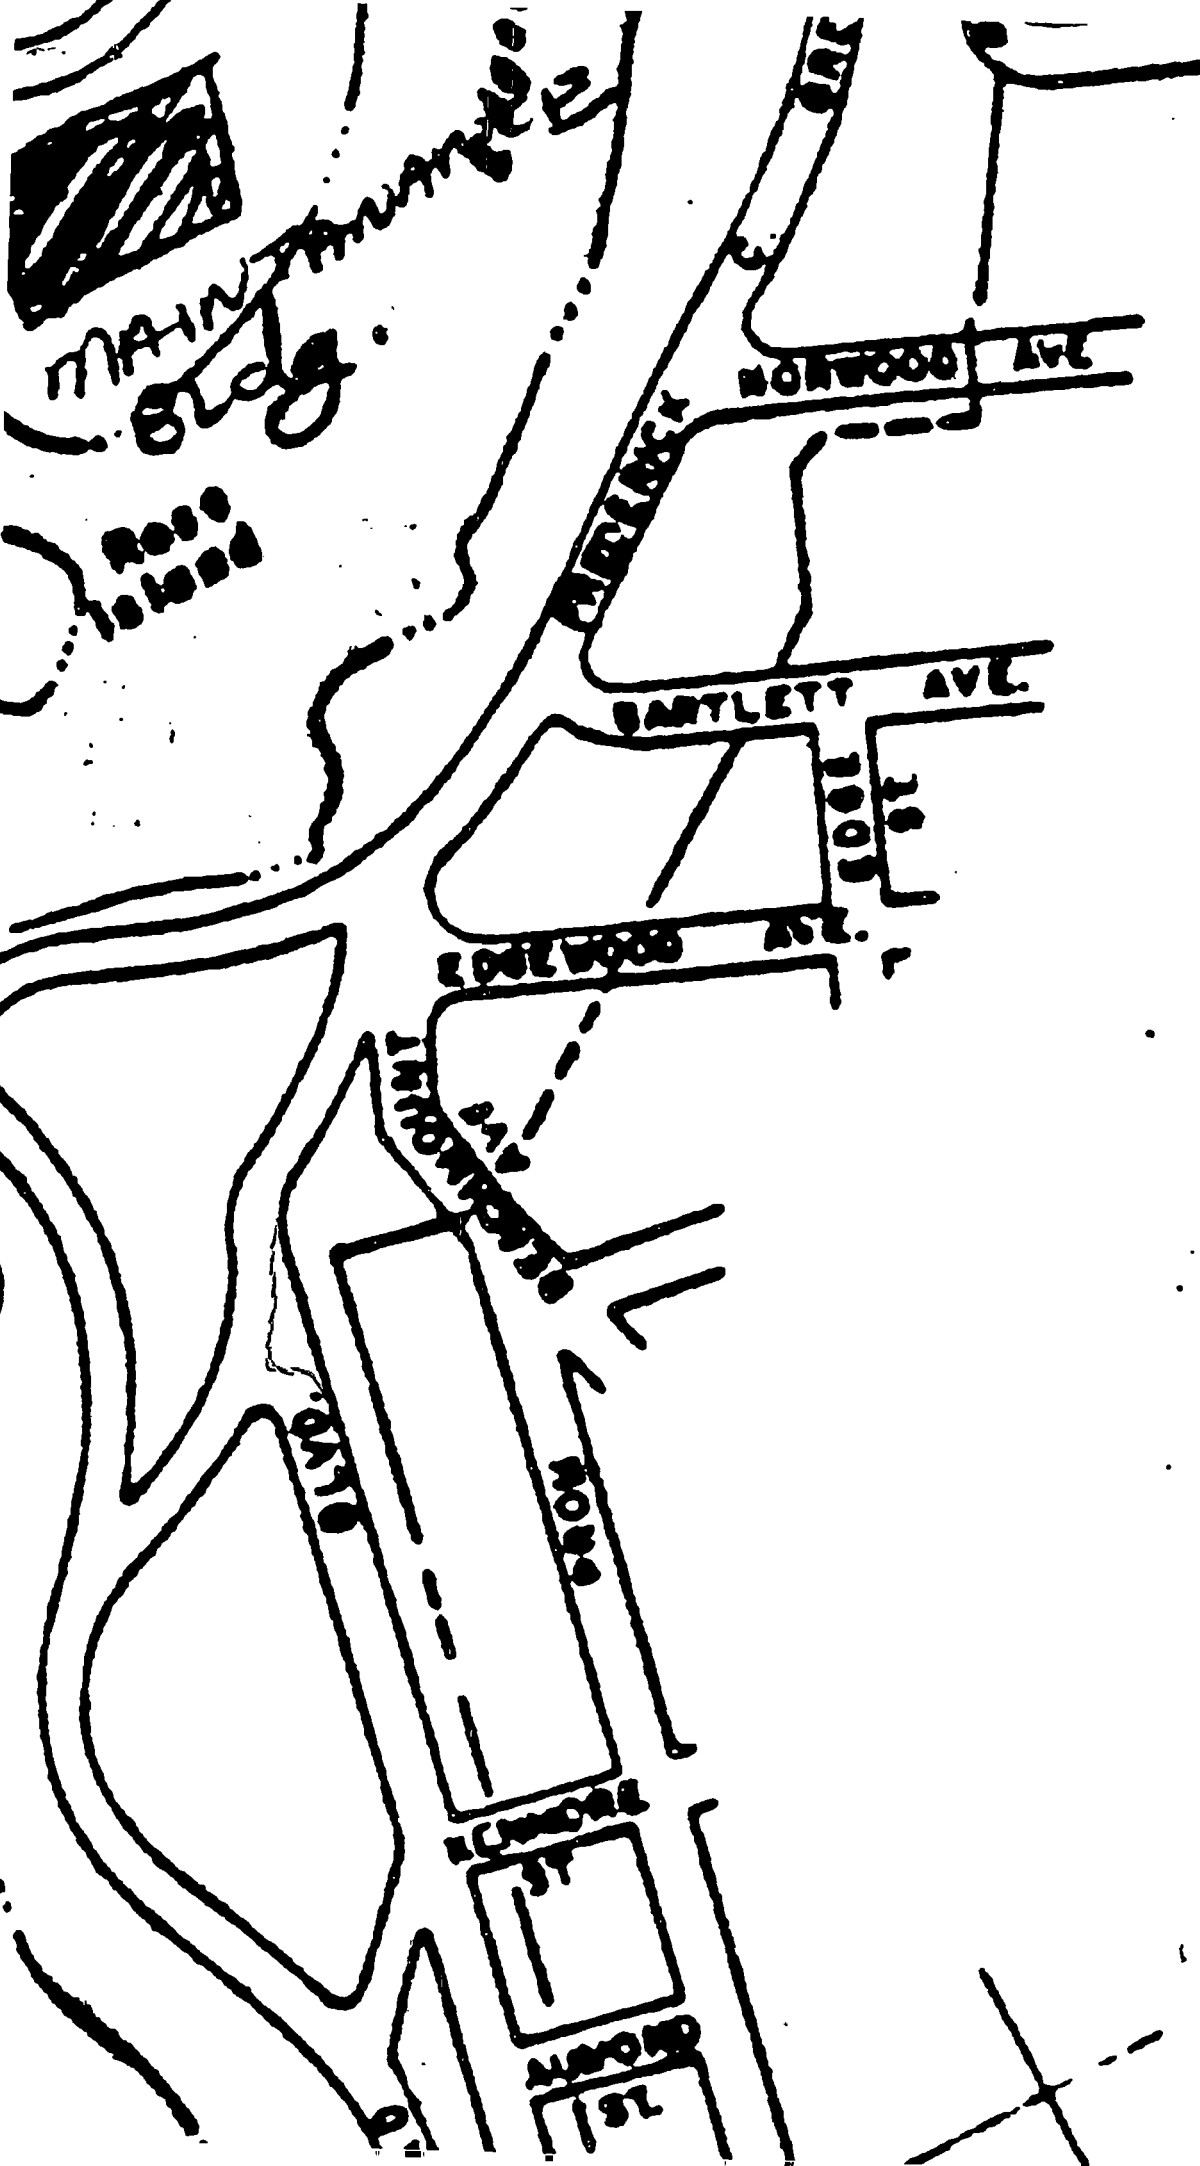
PETITION TO THE CITY COUNCIL

TO THE HONORABLE CITY COUNCIL OF THE CITY OF PROVIDENCE:

The undersigned respectfully petitions your honorable body

to grant this request herein from the residents of Edgewood Boulevard in Providence, (to close the Northern most end of the street, changing the street from a through street beginning at Hadden Hill Road and continuing into Roger Williams Park, to a dead-end street beginning at Hadden Hill Road and ending at Frederick Green Memorial Boulevard in Roger Williams Park.)

Lee E. Andryc 40 Edgewood Boulevard
John E. Pivale 32 Edgewood Blvd
Lynn Fusco 28 Edgewood Blvd
Albert Polignone 20 EDGEWOOD BLVD.
M. Montemurlo 8 Edgewood Blvd.



Ferdinand C. Ihenacho, P.E.

Director



VINCENT A. CIANCI, JR.

Mayor

Department of Public Works

"Building Pride In Providence"

August 5, 1999

Hon. Robert M. Clarkin
Chairman of the Public Works Committee
Providence City Council -- City Hall
Providence, RI 02903

Re: Proposed Abandonment
Edgewood Blvd. (Portion) *

Dear Councilman Clarkin:

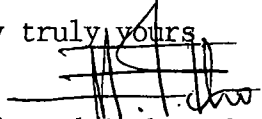
This department has reviewed this proposed abandonment of portion of Edgewood Blvd, as shown on Plan entitled, "Providence, RI, P.W. Dept., - Engineering Office, Street Line Section, Plan No. 064639, Date: Aug.3, 1999", and have no objection to same.

Area to be abandoned is shown as cross-hatched area, designated as A-B-C-D-A, on the accompanying plan. Area of abandonment contains 5,100.00 square feet (+). Lot numbers noted on plan were taken from City of Providence Assessor's Plat 90. Note that there is NO SEWER EASEMENT RELATED TO THIS PROPOSED ABANDONMENT.

If we can further assist with this matter, please advise.

* (Note: Location of cul-de-sac derived from plan submitted by Garofolo Engineering, Job No.4917/Sect.1/Date 2/98).

Very truly yours,


Ferdinand C. Ihenacho, P.E.
Director

CC: G.Florio, Ass't.Dir.
M. Clement-City Clerk
J.D'Amico, Esq.-Law Dept.
JTM
JLC
SZ

700 Allens Avenue ● Providence, Rhode Island 02905

(401) 467-7950 (Voice) ● 751-0203 (TDD) ● 941-2567 (Facsimile)

City of Providence



Rhode Island

Department of City Clerk

MEMORANDUM

DATE: July 27, 1999

TO: Ferdinand Ihenacho, Director of Public Works

FEI

SUBJECT: **SEE ATTACHED PETITION**

CONSIDERED BY: Councilman Robert M. Clarkin, Chairman, Committee on Public Works

DISPOSITION: The accompanying petition is referred to you for study, report and recommendation and report back in writing to the above-named committee as soon as practical.

Barbara A. Pairien
Deputy City Clerk

CITY OF PROVIDENCE

STATE OF RHODE ISLAND AND PROVIDENCE PLANTATIONS

PETITION TO THE CITY COUNCIL

TO THE HONORABLE CITY COUNCIL OF THE CITY OF PROVIDENCE:

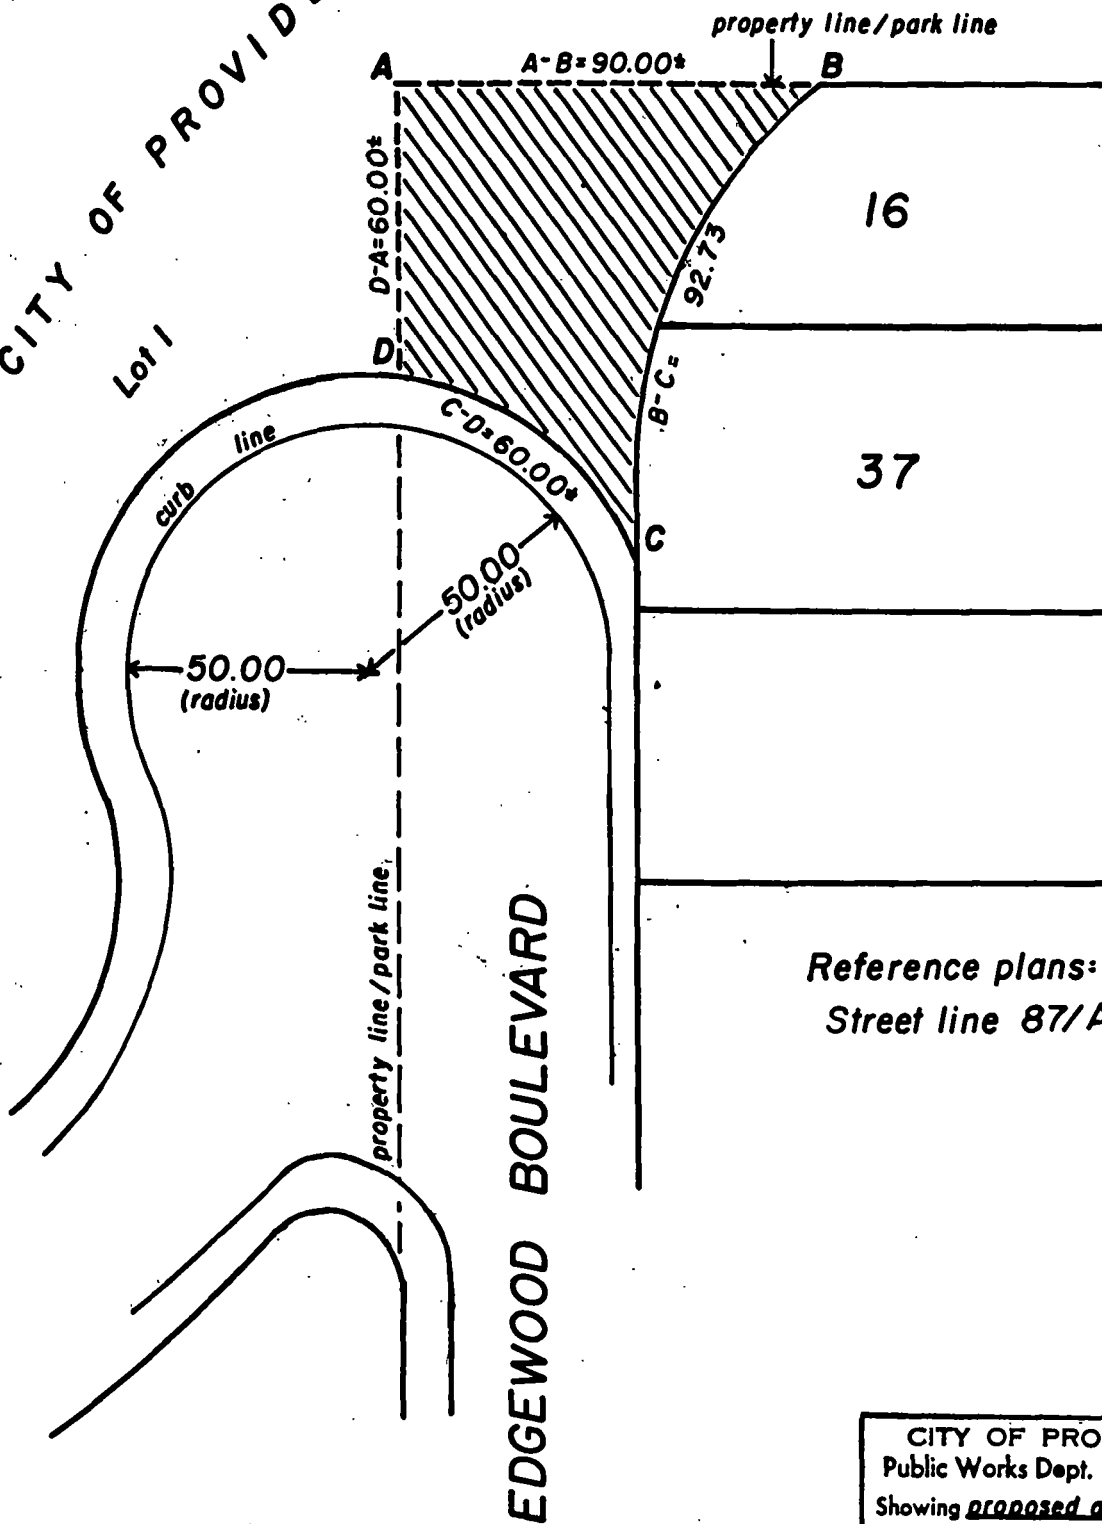
The undersigned respectfully petitions your honorable body

to grant this request herein from the residents of Edgewood Boulevard in Providence, (to close the Northern most end of the street, changing the street from a through street beginning at Hadden Hill Road and continuing into Roger Williams Park, to a dead-end street beginning at Hadden Hill Road and ending at Frederick Green Memorial Boulevard in Roger Williams Park.)

Lee E. Andryc 40 Edgewood Boulevard
John E. Proval 32 Edgewood Blvd
Lynn Fusco 28 Edgewood Blvd
Albert Rodriguez 20 EDGEWOOD BLVD.
M. Montem - Lopez 8 Edgewood Blvd.

PROVIDENCE, R. I.
 P. W. DEPT. - ENGINEERING OFFICE
 STREET LINE SECTION
 Plan No. 064639
 Date Aug. 3, 1999

CITY OF PROVIDENCE PARKS DEPT.
 Lot 1



Reference plans: 842/68 &
 Street line 87/A-23

NOTES: Cross-hatched area indicates proposed
 abandonment. (A-B-C-D-A)
 Total square footage = 5,100.00*

Lot numbers taken from A.P. 90.

CITY OF PROVIDENCE, R. I.
 Public Works Dept. - Engineering Office
 Showing proposed abandonment of a
portion of Edgewood Blvd.
 Drawn by A. Zislaides Checked by D.T.N.
 Scale 1" = 40' Date 8-3-99
 Correct [Signature] Associate Engr.
 Approved [Signature] 8/11/99
 CHIEF ENGINEER

ARMANDO PARILLO
Chairman

JOEL D. LANDRY, II, ESQ.
Vice Chairman

ROBERT J. KILDUFF, ESQ., P.E.
Secretary

FERNANDO S. CUNHA, ESQ.
Legal Advisor

ALEXANDER D. PRIGNANO
Ex-Officio



VINCENT A. CIANCI, JR.
Mayor

RICHARD O. RAFANOVIC, P.E., M.B.A.
General Manager & Chief Engineer

JOSEPH DE LUCA
City Councilman

RITA M. WILLIAMS
City Councilwoman

MARY A. NOCERA
Member

JOSEPH D. CATALDI
Member

August 30, 1999

Councilman Robert M. Clarkin, Chairman
Committee on Public Works
25 Dorrance Street
Providence, Rhode Island 02903

**SUBJECT: Petition to Abandon a Portion of Edgewood Boulevard
Providence, Rhode Island**

Dear Councilman Clarkin:

The referenced Petition received from the Department of City Clerk proposes to close the northern most end of Edgewood Boulevard, changing the roadway from a through street to a dead end street. The proposed closure or abandonment shall be as indicated on Plan No. 064639, Dated Aug. 3, 1999 which was prepared by the Engineering Office of the City of Providence Public Works Department.

Accordingly, we have reviewed the Petition with respect to the impact it may have on the Providence Water Supply Board (PWSB) Distribution System. Presently our records indicate that PWSB owns and maintains a 6-inch cast iron water main and a 30-inch prestressed concrete cylinder pipeline (PCCP) water main in the portion of Edgewood Boulevard being proposed for closure (abandonment).

The 6-inch water main services two (2) properties along Edgewood Boulevard and must remain as situated in the event the Petition is approved. The 30-inch PCCP water main is a major transmission main servicing the easterly portion of our distribution system and currently is the source of supply to the East Bay Pipeline which ultimately feeds the Bristol County Water Authority. As such, the 30-inch main must also remain in place.


PWSB has no objection to the proposed street closure (abandonment), provided that the Petitioners grant a full utility easement to the PWSB to maintain, construct, repair, etc. the existing water mains and appurtenances, and that no permanent construction, whatsoever, be allowed within the easement. Wording of the easement shall be subject to review by PWSB as to form and content.

WWW.PROVWATER.COM

Councilman Clarkin
Edgewood Boulevard Petition
August 30, 1999
Page 2 of 2

Should you have any questions, or require additional information with respect to our facilities in Edgewood Boulevard, please contact the undersigned at (401) 521-6300, extension 7228.

Respectfully,
PROVIDENCE WATER SUPPLY BOARD
Richard O. Rafanovic, P.E., M.B.A.
General Manager and Chief Engineer


By: Dennis Haworth
Engineering Records Manager

cc: P. Gadoury, P.E.
S. Pauley, P.E.
T. Glavin
File

NANCY L. DERRIG
Superintendent of Parks



VINCENT A. CIANCI, JR.
Mayor

Department of Public Parks

"Building Pride In Providence"

August 3, 1999

Mr. Michael Clement
City Clerk
City Hall
Providence, RI 02903

RE: Abandonment of a portion of Edgewood Boulevard

Dear Mr. Clement:

Upon review of all Department of Public Parks plans and records. It is the conclusion of the Parks Department that the abandoning of a portion of Edgewood Blvd. and the changing the street from a through street beginning at Hadden Hill Road and continuing into Roger Williams Park, to a dead-end street beginning at Hadden Hill Road and ending at F.C. Green Memorial Blvd. in Roger Williams Park, will in no way effect any Parks Department facilities, and or future plans for the area. In addition the Parks Department fully agrees that the dead ending of Edgewood Blvd. will deter the continued speeding and increase the safety on that road and in the Park.

Sincerely yours,

A handwritten signature in black ink, appearing to read "John A. Izzo".

John A. Izzo
Supervisor of Engineering & Planning

City of Providence



Rhode Island

Department of City Clerk

MEMORANDUM

DATE: July 27, 1999

TO: Nancy Derrig, Superintendent of Parks

SUBJECT: **SEE ATTACHED PETITION**

CONSIDERED BY: Councilman Robert M. Clarkin, Chairman, Committee on Public Works

DISPOSITION: The accompanying petition is referred to you for study, report and recommendation and report back in writing to the above-named committee as soon as practical.

Barbara A. Cairns
Deputy City Clerk

CITY OF PROVIDENCE

STATE OF RHODE ISLAND AND PROVIDENCE PLANTATIONS

PETITION TO THE CITY COUNCIL

TO THE HONORABLE CITY COUNCIL OF THE CITY OF PROVIDENCE:

The undersigned respectfully petitions your honorable body

to grant this request herein from the residents of Edgewood Boulevard in Providence, (to close the Northern most end of the street, changing the street from a through street beginning at Hadden Hill Road and continuing into Roger Williams Park, to a dead-end street beginning at Hadden Hill Road and ending at Frederick Green Memorial Boulevard in Roger Williams Park.)

Leo E. Andryc 40 Edgewood Boulevard
John E. Proval 32 Edgewood Blvd
Lynn Fusco 28 Edgewood Blvd
Marta Rodriguez 20 EDGEWOOD BLVD.
M. Montem - Lopez 8 Edgewood Blvd.

IRENE J. TESTA
Traffic Engineer

JOSEPH W. CAPRIO
Deputy Director



VINCENT A. CIANCI, JR.
Mayor

Department of Traffic Engineering
"Building Pride In Providence"

MEMORANDUM

TO: Councilman Robert Clarkin, Chairman
Committee on Public Works

FROM: Irene J. Testa, Director

DATE: August 26, 1999

RE: PENDING MATTER

REQUEST: To grant request to close the northern most end of the street, changing the street the street from a through street beginning at Hadden Hill Road and continuing into Roger Williams Park, to a dead-end street beginning at Hadden Hill Road and ending at Frederick Green Memorial Boulevard in Roger Williams Park.

DISPOSITION: No objection.



PROVIDENCE CITY PLAN COMMISSION

"Planning the Future of Providence"

August 27, 1999

Councilman Robert M. Clarkin, Chairman
Committee on Public Works
City Hall
Providence, Rhode Island 02903

ATTENTION: Mr. Michael R. Clement, Jr., City Clerk

CPC Referral No. 3156. Petition to abandon the northern portion of Edgewood Boulevard that begins at Beachmont Avenue and goes one block into the right-of-way.

Dear Councilman Clarkin:

The City Plan Commission at its regular meeting on Tuesday, August 17, 1999, reviewed and evaluated the request from the Committee on Public Works on the petition to abandon a portion of Edgewood Boulevard, more precisely at 2 and 8 Edgewood Boulevard.

The petitioners are the residents of Edgewood Boulevard who request that a part of the street be closed off for the purpose of re-routing drivers through Roger Williams Park. A partial cul-de-sac would be created on Edgewood Boulevard, where at one time cars would turn right onto Beachmont Avenue, to become a dead-end street. Vehicles will now enter from Park Avenue to connect with the Frederick Green Memorial Boulevard and continue onto the remainder portion of the right-of-way.

The Commission has reviewed and evaluated the request for consistency with the City's Comprehensive Plan. The Commission found the proposed abandonment of said right-of-way is consistent with *Providence 2000: The Comprehensive Plan*.

The City Plan Commission voted to recommend that the Committee on Public Works approve the proposed abandonment, as shown in the Public Works Street Line Section, with the following condition:

1. The property owner of AP 90, Lot 16 will maintain the new driveway in perpetuity, and
2. An easement will remain along the abandoned right-of-way so that the property owner of AP 90, Lot 16 may retain an Edgewood Boulevard address and will have access to the front of the property.

Regards,



Thomas E. Deller, AICP, Deputy Director

cc: Councilwoman P. Nolan, 9th Ward
George Calcagni, Chair
Gerard Baribault, Abutter, AP 90, Lot 16
Donald James, Abutter, AP 90, Lot 37



Narragansett Electric
A NEES company

August 30, 1999

Ms. Barbara A. Poirier
Department of City Clerk
Providence City Hall
25 Dorrance Street
Providence, Rhode Island 02903

Re: Petition to Abandon a Portion of Edgewood Boulevard

Dear Ms. Poirier:

The Narragansett Electric Company (NECo) has overhead facilities situated in the area of Edgewood Boulevard proposed for abandonment. NECo has no objection to the abandonment provided that in the event the street is abandoned, an easement for the facilities is granted to NECo.

Please call me if you have any questions.

Sincerely,

Michael D. DiNezza
Senior Real Estate Representative

Bell Atlantic - Rhode Island
85 High Street
Pawtucket, RI 02860
401 727-9555

Right of Way Department



August 30, 1999

Providence City Council
Providence City Hall
25 Dorrance Street
Providence, Rhode Island 02903

Attn: Mr. Robert Clarkin

RE: PETITION TO ABANDON A PORTION OF EDGEWOOD BOULEVARD.

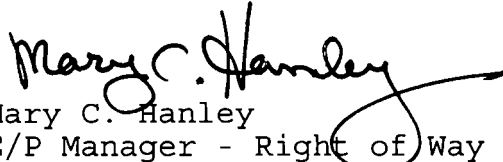
Bell Atlantic presently has aerial facilities in said street.

These facilities include a pole and wires that provide service to the surrounding area.

Bell Atlantic will not object to the granting of said petition, provided that in the event the petition is granted, the petitioner will convey an easement to Bell Atlantic, which will permit retention of its facilities in existing locations with the right to inspect, maintain, operate and replace the same and with twenty-four hour access to said facilities.

If it is decided by the petitioner that telephone facilities are to be relocated, the petitioner will assume all costs of the relocation.

Very truly yours,


Mary C. Hanley
E/P Manager - Right of Way



8/4/99

Ms. Barbara A. Poirier
Second Deputy City Clerk
Department of City clerk
City of Providence
Providence, RI 02903

Re: Petition to Close Edgewood Boulevard near Roger Williams Park

Dear Ms. Poirier:

Providence Gas owns and maintains facilities on Edgewood Boulevard. Since the road is not being abandoned we do not object to the petition as long as we may still gain access to our facilities and that the means of constructing the dead end does not interfere with our buried facilities. The Dig Safe process should insure that no conflicts arise when installing any barriers.

If you have any further questions please feel free to call me at 401 272-5040 ext. 573.

Sincerely,

Michael McGuire
Manager of Engineering Design & Drafting

CITY OF PROVIDENCE

STATE OF RHODE ISLAND AND PROVIDENCE PLANTATIONS

PETITION TO THE CITY COUNCIL

TO THE HONORABLE CITY COUNCIL OF THE CITY OF PROVIDENCE:

The undersigned respectfully petitions your honorable body

to grant this request herein from the residents of Edgewood Boulevard in Providence, (to close the Northern most end of the street, changing the street from a through street beginning at Hadden Hill Road and continuing into Roger Williams Park, to a dead-end street beginning at Hadden Hill Road and ending at Frederick Green Memorial Boulevard in Roger Williams Park)

Leo E. Andryc 40 Edgewood Boulevard

John E. Proallo 32 Edgewood Blvd

Lynn Fusco 28 Edgewood Blvd


Alvin (Edgema) 20 EDGEWOOD BLVD.

M. Montem - Lopez & Edgewood Blvd.

401 • 222 • 6680
401 • 222 • 2584 FAX
401 • 222 • 6680 TDD
<http://www.narrabay.com>

Paul Pinault, P.E.
Executive Director




John Zuba
Project Coordinator

RESOLUTION OF THE CITY COUNCIL

No. 617

EFFECTIVE ~~XXXXXXXXXX~~ *Approved* October 19, 1999

RESOLVED, DECREED, AND ORDERED:

That the following named street shown as an cross-hatched area on the accompanying plan entitled "Providence, Rhode Island Department of Public Works Engineering Office, Street line Section Plan No. 064639 dated August 3, 1999.

VIZ: Edgewood Boulevard shown as a cross-hatched area on the accompanying plan and designated by the letters (A-B-C-D-A) having ceased to be useful to the public and its proposed to be abandoned as a public highway. Said abandonment and road reconfiguration are specifically conditioned precedent upon the following:

1. That there be no permanent construction on the abandoned portion of Edgewood Boulevard, so that existing facilities of the Providence Water Supply Board remain unencumbered and further, the City of Providence shall retain for itself its heirs, successors and assigns an acceptable easement which will permit retention of its existing Water Supply facilities in its existing locations together with the right to inspect, maintain, operate and replace the same and with twenty-four (24) hour access to said facilities, or in the alternative should it be determined by the Petitioner that any such facilities need be relocated in order to comply with an intended use, the Petitioner shall assume all costs of relocation, and that no permanent construction, whatsoever, be allowed within the easement.

2. The Petitioner shall convey an easement acceptable to the Narragansett Electric Company which will permit retention of its facilities in t heir existing location, together with the right to inspect, maintain, operate and replace the same with twenty-four (24) hour access to said facilities, or in the alternative should be determined by the Petitioner that any such facilities need be relocated in order to comply with an intended use, the petitioner shall assume all costs of relocation.

3. The Petitioner shall convey an easement acceptable to the Providence Gas Company which will permit retention of its facilities in their existing location, together

with the right to inspect, maintain, operate and replace the same and with twenty-four (24) hour access to said facilities, or in the alternative should it be determined by the Petitioner that any such facilities need to be relocated in order to comply with an intended use, the Petitioner shall assume all costs of relocation.

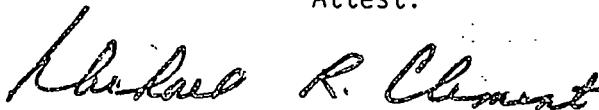
4. The Petitioner shall convey an easement acceptable to Bell Atlantic which will permit retention of its facilities in their existing location, together with the right to inspect, maintain, operate and replace the same and with twenty-four access to said facilities, or in the alternative should it be determined by the Petitioner that any such facilities need be relocated in order to comply with an intended use, the Petitioner shall assume all costs of relocation;

5. A driveway easement shall be granted.

6. The Petitioner shall meet those conditions to which reference is made in that communication from the Providence City Plan Commission dated 27 August, 1999 which states as follows, "(A) The property owner of AP 90, Lot 16 will maintain the new driveway in perpetuity"; "(B) An easement will remain along the abandoned right-of-way so that the property owner of AP 90, Lot 16 may retain an Edgewood Boulevard address and will have access to the front of the property."

8. Upon such other conditions as his Honor, the Mayor, and the City Solicitor shall deem necessary.

A true copy,
Attest:

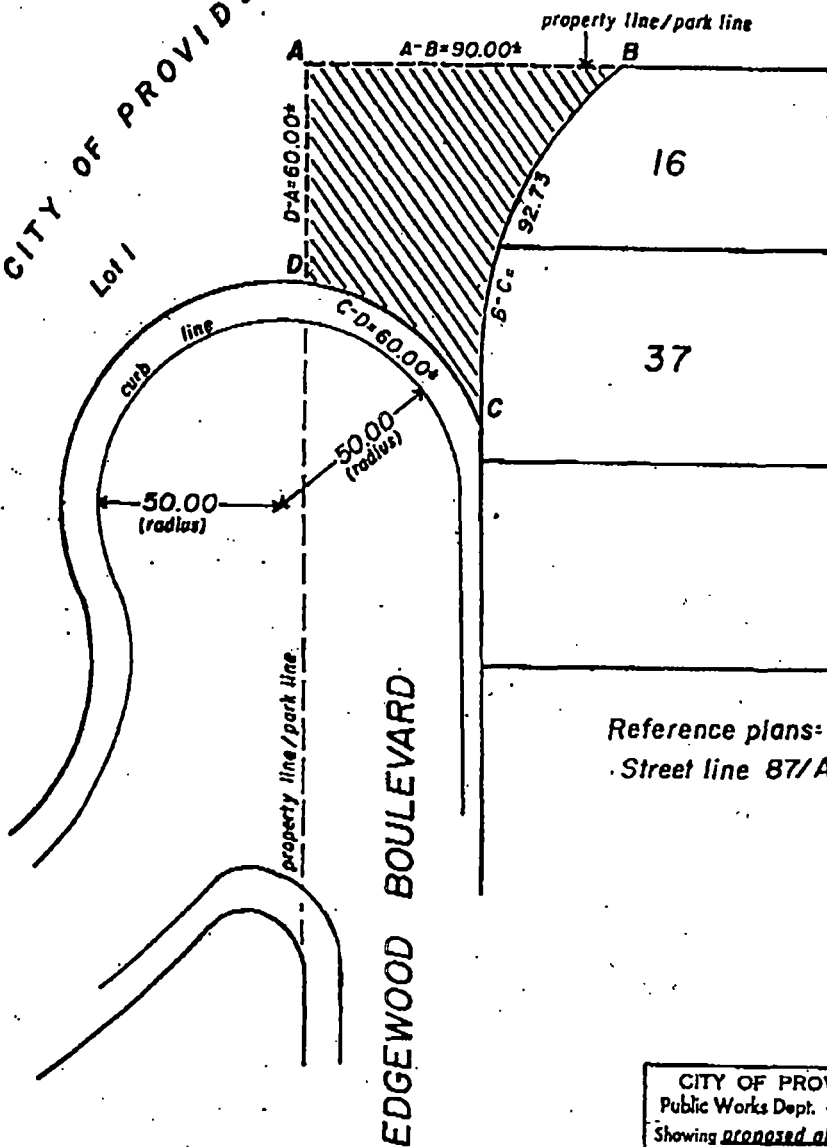


Michael R. Clement
City Clerk

BK 4212 PG 184

PROVIDENCE, R. I.
P. W. DEPT. - ENGINEERING OFFICE
STREET LINE SECTION
Plan No. 064639
Date Aug. 3, 1999

CITY OF PROVIDENCE PARKS DEPT.
Lot 1



Reference plans: 842/68 &
Street line 87/A-23

NOTES: Cross-hatched area indicates proposed abandonment. (A-B-C-D-A)
Total square footage = 5,100.00*

Lot numbers taken from A.P. 90.

CITY OF PROVIDENCE, R. I.
Public Works Dept. - Engineering Office
Showing proposed abandonment of a portion of Edgewood Blvd.
Drawn by A. Zislagos Checked by D. T. N.
Scale 1" = 40' Date 8-3-99
Corrected [Signature] Associate Engr.
Approved [Signature] 8/11/99
CHIEF ENGINEER

768
N-72

Received for Record at 2 o'clock 33 min P in
OCT 26 1999

Recorder of Deeds

Robert L. Harris

4212/182-184

4/17/42

RECEIVED FOR RECORD
AT 2 O'CLOCK 33 MIN
PROVIDENCE, RI

OCT 26 1999

Witness: Robert L. Ricci
Fee Recorder of Deeds