




PROVIDENCE
REDEVELOPMENT AGENCY
EAST SIDE RENEWAL PROJECT
PROJECT NO. R.I. (R-4)

**DISPOSITION - DEDICATION
MAP NO. 5**

CASTELLUCCI, GALLI ASSOCIATES
PROVIDENCE, RHODE ISLAND

SCALE 1" = 40'

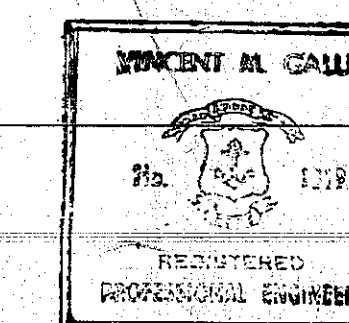

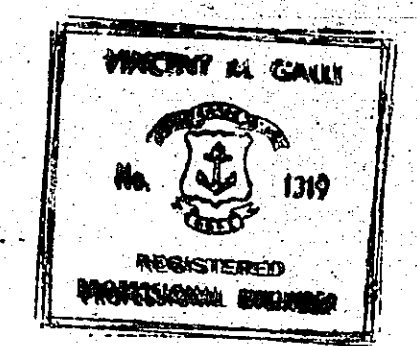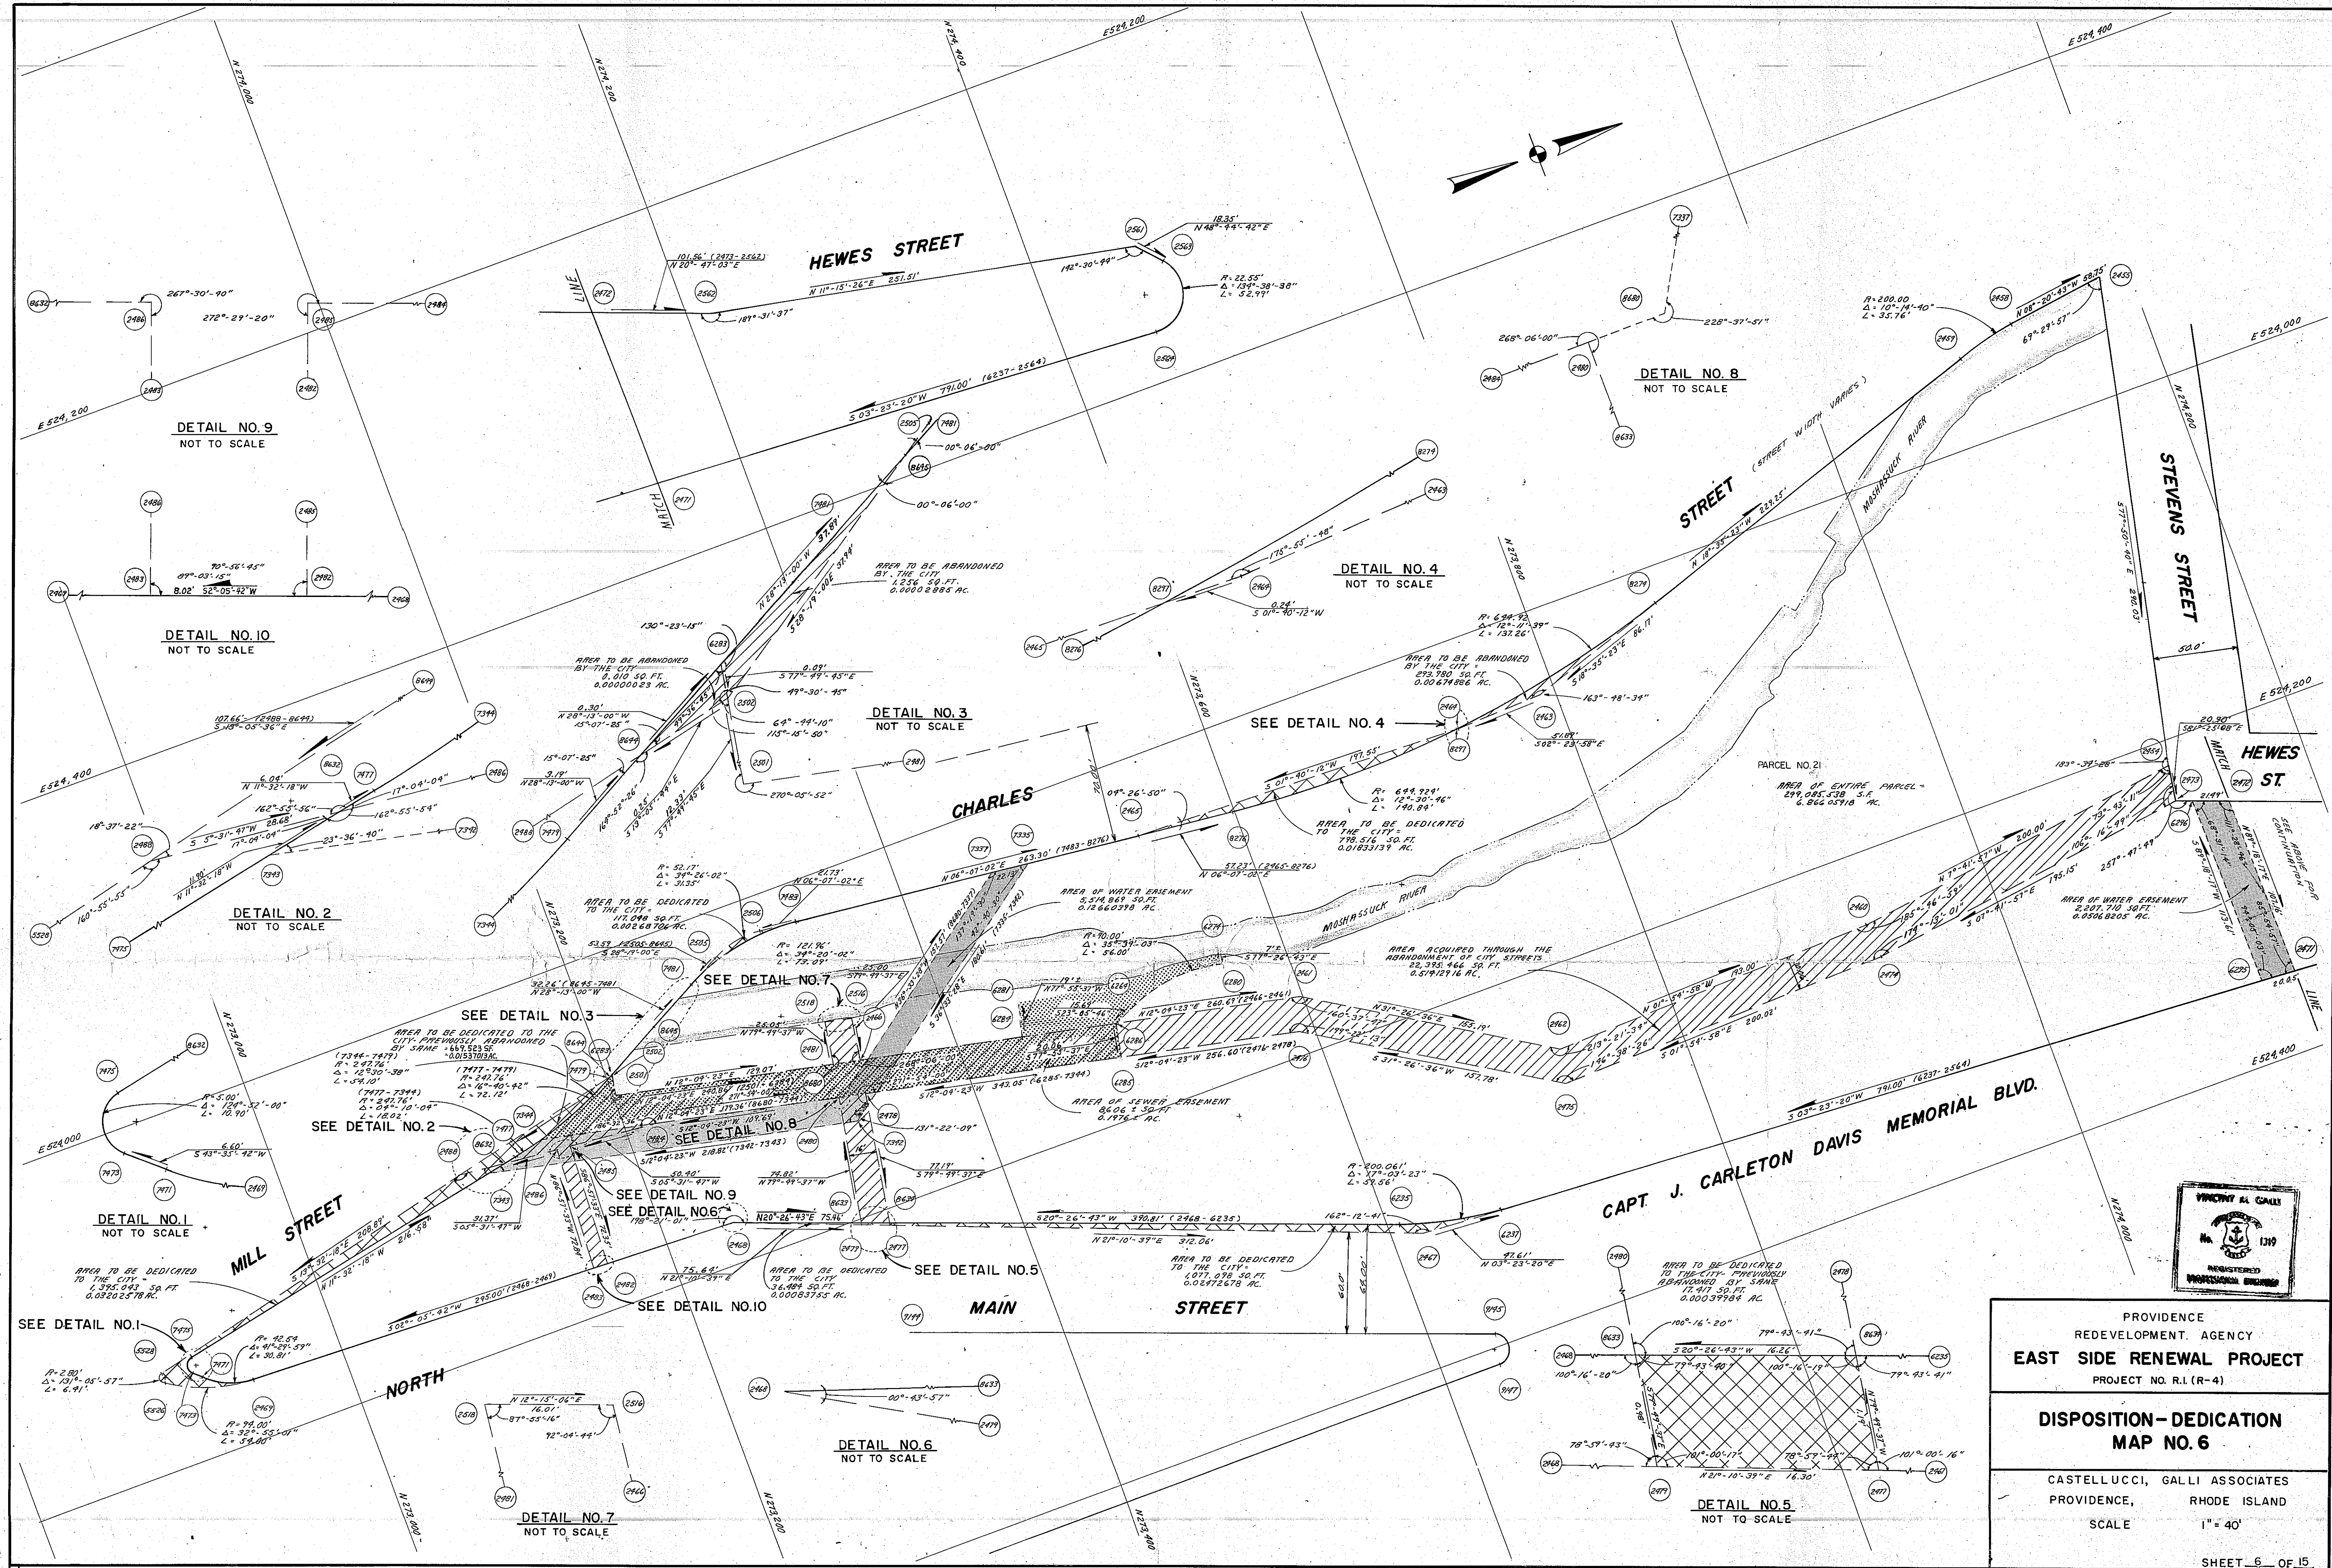


PROVIDENCE
REDEVELOPMENT AGENCY
EAST SIDE RENEWAL PROJECT
PROJECT NO. R.I.(R-4)

**DISPOSITION-DEDICATION
MAP NO. 6**

CASTELLUCCI, GALLI ASSOCIATES
PROVIDENCE, RHODE ISLAND
SCALE 1" = 40'

SHEET 6 OF 15

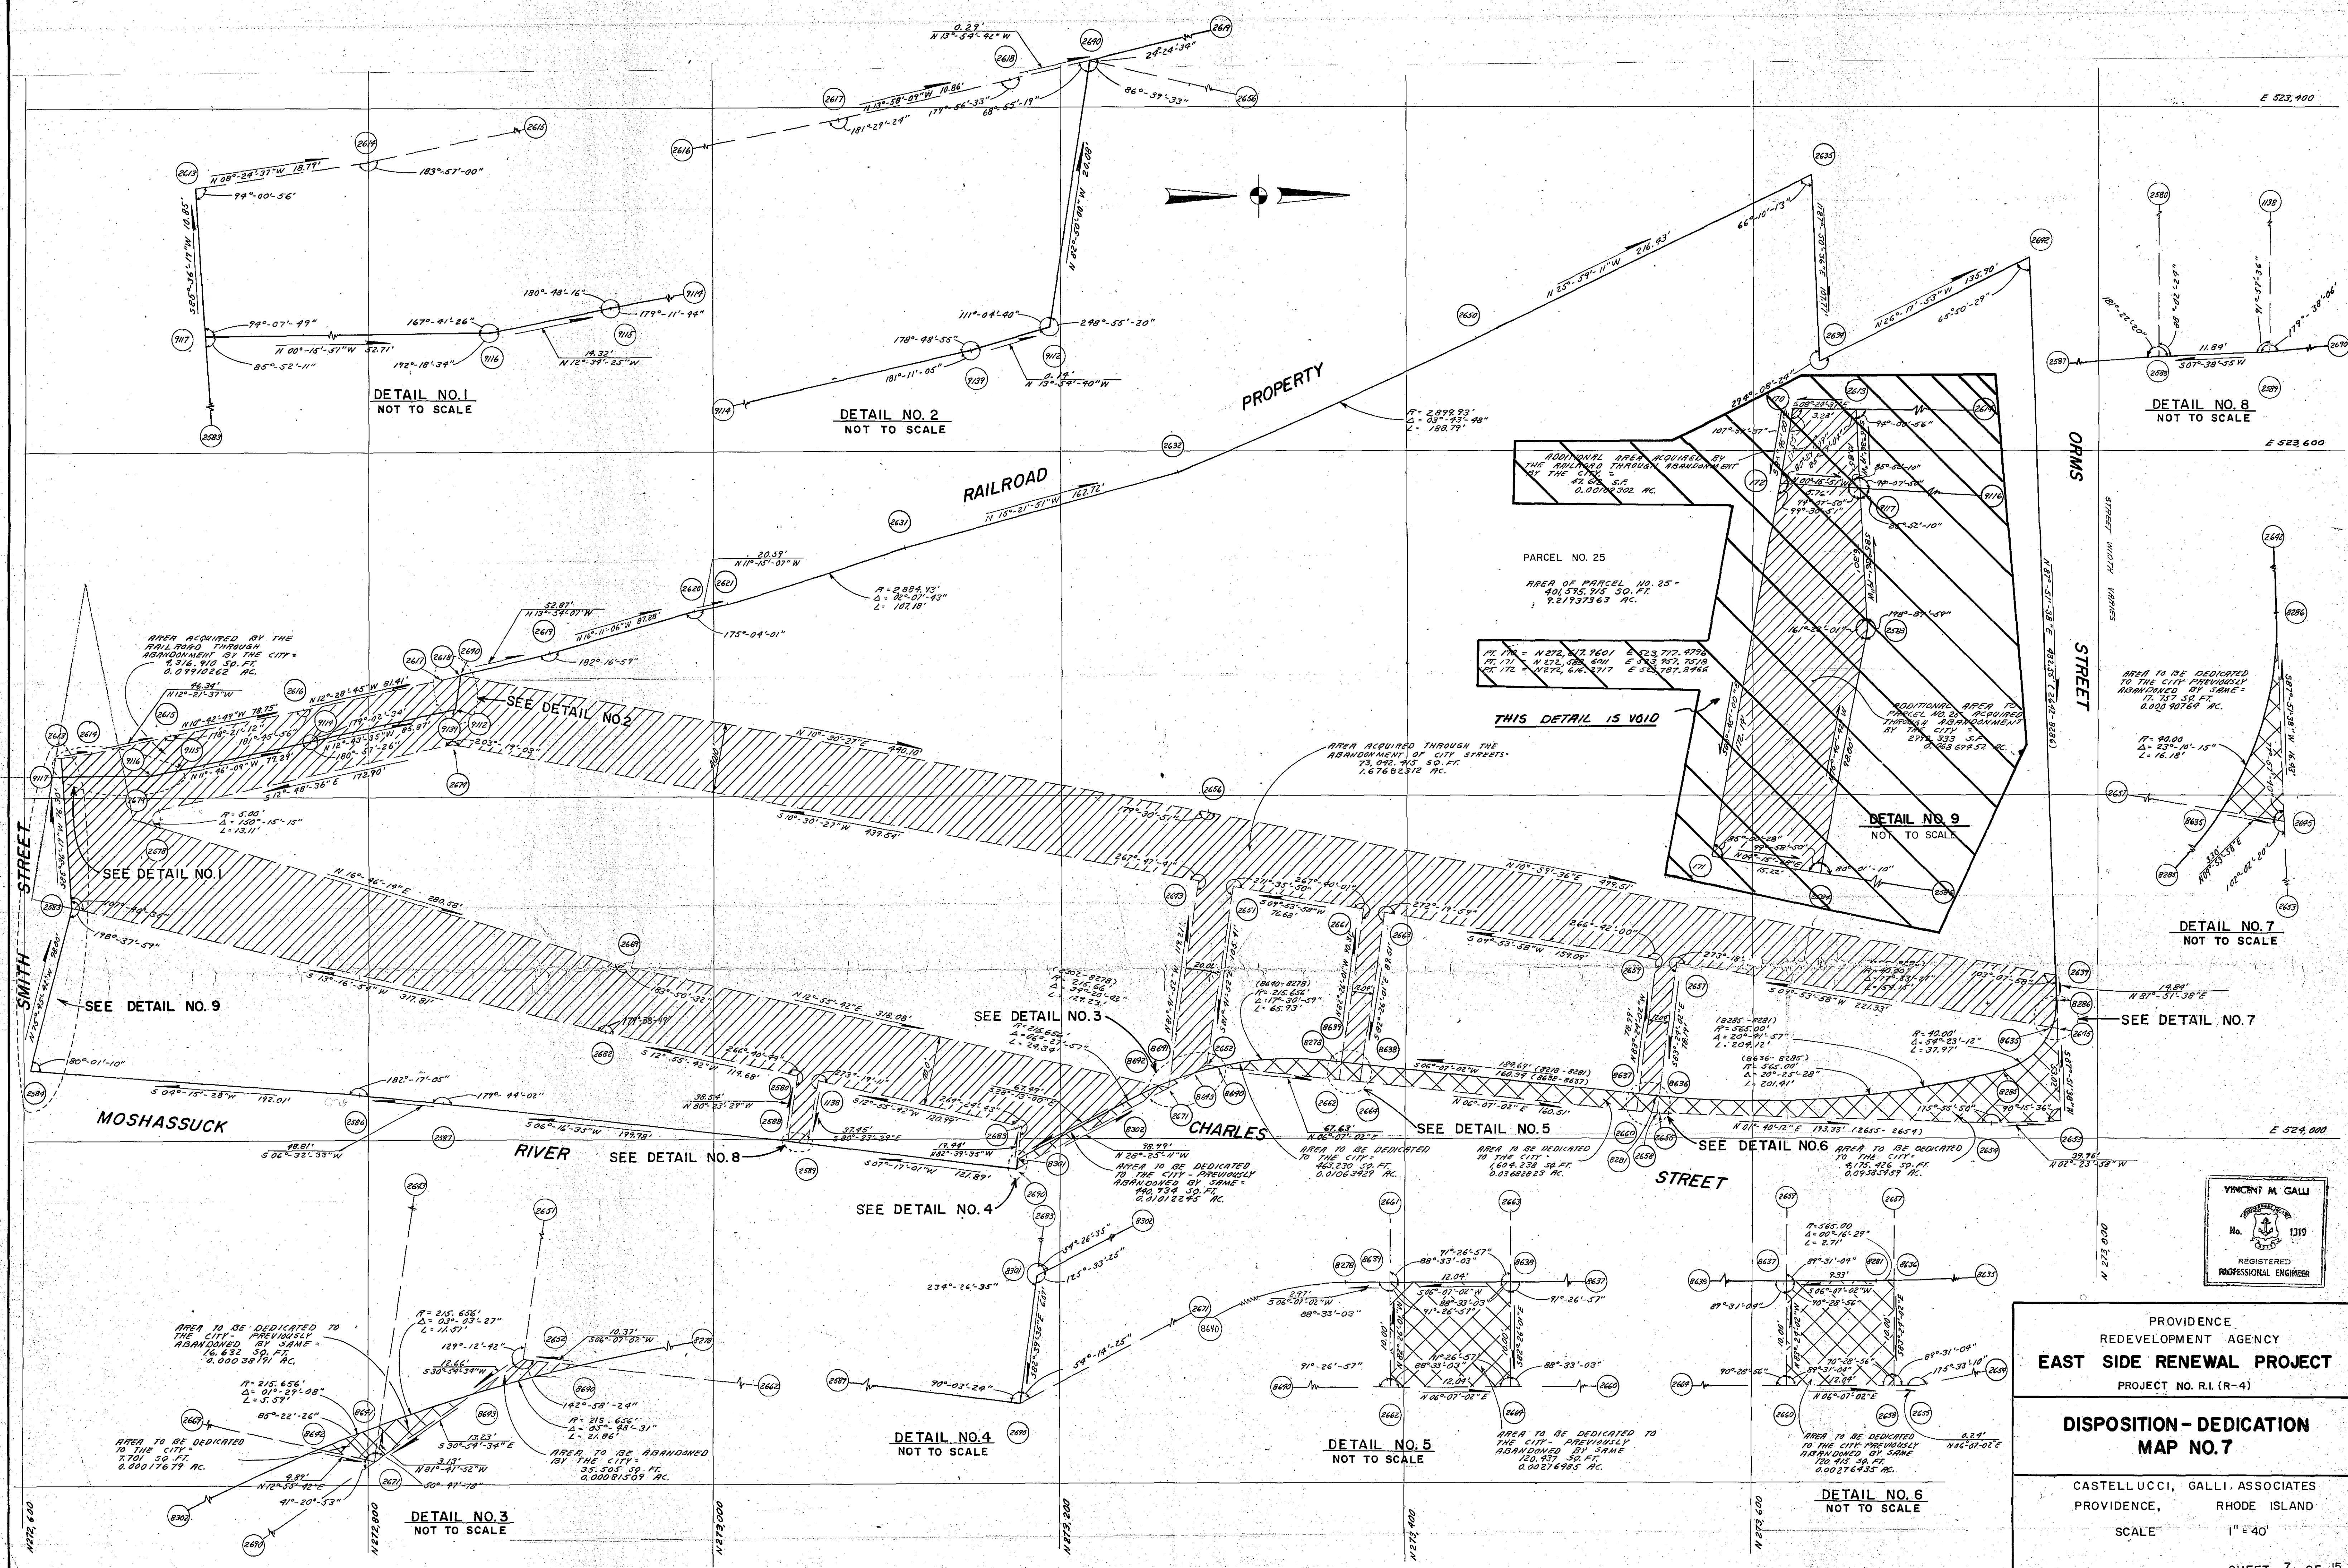

PROVIDENCE
REDEVELOPMENT AGENCY
EAST SIDE RENEWAL PROJECT
PROJECT NO. R.I. (R-4)

**DISPOSITION - DEDICATION
MAP NO. 7**

CASTELL UCCI, GALLI, ASSOCIATES
PROVIDENCE, RHODE ISLAND

SCALE 1" = 40'

SHEET 7 OF 15

