

RESOLUTION OF THE CITY COUNCIL

No. 126

Approved March 16, 1990

The Providence Public Library (hereafter "P.P.L.") is hereby granted permission to erect a ramp along the Olneyville Square entrance to its Olneyville Square Branch. Said ramp shall extend not more than four (4) feet four (4) inches into the public right of way. Said permission shall continue for fifty (50) years unless earlier abrogated by agreement or as set out below. Said grant is conditioned upon:

a.) P.P.L. undertaking all construction in accordance with the plans submitted to the Director of the Department of Inspection and Standards;

b.) P.P.L. entering into an indemnification agreement acceptable to the Office of the City Solicitor;

c.) P.P.L. providing insurance coverage against loss or injury in an amount of not less than One Hundred Thousand (\$100,000.00) Dollars with the City of Providence being named as an additional insured.

d.) That should the City of Providence at any time hereafter be entitled to assess abutting property owners for the private use and occupation of the public highways, this resolution shall in no manner affect the right of the City to charge and collect rent for the use of Collyer Street or any successor or assign in interest.

e.) The City shall retain a right of reverter in the premises and should P.P.L. fail to comply with or to abide by any of the above referenced conditions, the premises shall automatically revert to the full fee and control of the City of Providence; any agreement hereunder shall be null and void, and any right or fee created hereunder shall be forever extinguished without recourse by P.P.L., and upon such other terms and conditions as may be imposed by His Honor the Mayor and the City Solicitor.

IN CITY COUNCIL

MAR 15 1990


READ AND PASSED

Richard W. Enders

PRES.

Rose M. Mendonca

CLERK

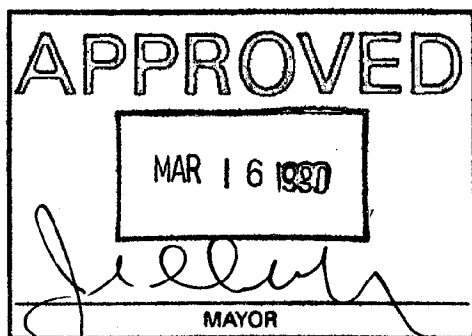

**THE COMMITTEE ON
PUBLIC WORKS**

**Approves Passage of
The Within Resolution**

Sam Mendonca
Clerk ~~Chairman~~

February 21, 1990

CITY OF PROVIDENCE
STATE OF RHODE ISLAND AND PROVIDENCE PLANTATIONS


PETITION TO THE CITY COUNCIL

TO THE HONORABLE CITY COUNCIL OF THE CITY OF PROVIDENCE:

The undersigned respectfully petitions your honorable body

Providence Public Library is renovating the existing Rhode Island Hospital Trust Building at One Olneyville Square, Providence Rhode Island. The existing first floor level of the building is approximately 6" above the existing level of the city sidewalk. Due to its necessity to meet handicap requirements, a handicap ramp is needed. The existing building extends to its front property line, therefore the handicap ramp needs to be located on the city sidewalk. The handicap ramp will be 4'-4" wide and 5'-7" ± remains clear for access on the sidewalk. Providence Public Library is petitioning to construct a handicap ramp on city property.

Sincerely,

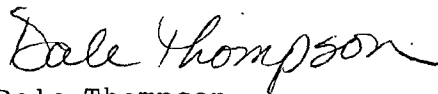

Dale Thompson

Director of Library Services

F1170

OCT 23 10 39 AM '89

DEPT. OF PUBLIC WORKS
PROVIDENCE, R.I.

IN CITY COUNCIL
NOV 2 1989

FIRST READING
REFERRED TO COMMITTEE ON

PUBLIC WORKS

Robert M. Moulton CLERK

THE COMMITTEE ON *February 14, 1990*
PUBLIC WORKS

Recommends *Be Continued*

Michael R. Clement
Clerk

From the Clerk's Desk



The Robinson Green Beretta Corporation

50 Holden Street
Providence, RI 02908

1111 N. Westshore Blvd.
Tampa, Florida 33607

401 272-1730

813 870-4600

LETTER OF TRANSMITTAL

DATE <i>October 23, 1989</i>	JOB NO. <i>3004</i>
ATTENTION	
RE: <i>Providence Public Library Weymouth Branch</i>	

TO *Providence City Hall
City Clerk's Office*

WE ARE SENDING YOU ☒ Attached ☐ Under separate cover via _____ the following items:

- ☐ Shop drawings ☐ Prints ☒ Plans ☐ Samples ☐ Specifications
☐ Copy of letter ☐ Change order ☐ _____

COPIES	DATE	NO.	DESCRIPTION
<i>5</i>			<i>C1 - Site Plan</i>
			<i>A1 - Floor Plan</i>
			<i>A6 - Elevations</i>
<i>1</i>			<i>petition to city council</i>

THESE ARE TRANSMITTED as checked below:

- ☐ For approval ☐ Approved as submitted ☐ Resubmit _____ copies for approval
☐ For your use ☐ Approved as noted ☐ Submit _____ copies for distribution
☐ As requested ☐ Returned for corrections ☐ Return _____ corrected prints
☒ For review and comment ☐ _____
☐ FOR BIDS DUE _____ 19____ ☐ PRINTS RETURNED AFTER LOAN TO US

REMARKS _____

COPY TO _____

SIGNED: *Lisa M. LaVallee*

City of Providence



Rhode Island

Department of City Clerk

MEMORANDUM

DATE: November 7, 1989

TO: Merlin A. DeConti, Director of Inspection & Standards
PERMISSION TO CONSTRUCT A HANDICAP RAMP

SUBJECT:

CONSIDERED BY: Committee on Public Works

DISPOSITION:

Attached is a copy of the subject petition, along with plans for the proposed construction of a handicap ramp.

It is requested that your department review the said plans and report your findings back to the Committee as soon as practical.

First Deputy



Department of Inspection and Standards

"Building Pride In Providence"

MEMO

To: Committee on Public Works
From: Merlin A. DeConti, Jr., Director *MAD*
Date: Nov. 21, 1989

This department has reviewed the plans prepared by Robinson Green Beretta Corporation for a proposed handicap ramp to the Providence Public Library at 1 Olneyville Square.

The plans as presented on Sheets C1, A1 and A6 conform to the requirements of the Rhode Island State Building Code. This department, therefore, has no objection to the granting of the request for the construction of this ramp by the Providence Public Library.

MAD, JR:np

City of Providence



Rhode Island

Department of City Clerk

MEMORANDUM

DATE: November 7, 1989

TO: Merlin A. DeConti, Director of Inspection & Standards
PERMISSION TO CONSTRUCT A HANDICAP RAMP

SUBJECT:

CONSIDERED BY: Committee on Public Works

DISPOSITION:

Attached is a copy of the subject petition, along with plans for the proposed construction of a handicap ramp.

It is requested that your department review the said plans and report your findings back to the Committee as soon as practical.

SECOND REQUEST

Michael R. Clement
First Deputy

CITY OF PROVIDENCE
STATE OF RHODE ISLAND AND PROVIDENCE PLANTATIONS

PETITION TO THE CITY COUNCIL

TO THE HONORABLE CITY COUNCIL OF THE CITY OF PROVIDENCE:

The undersigned respectfully petitions your honorable body

Providence Public Library is renovating the existing Rhode Island Hospital Trust Building at One Olneyville Square, Providence Rhode Island. The existing first floor level of the building is approximately 6" above the existing level of the city sidewalk. Due to its necessity to meet handicap requirements, a handicap ramp is needed. The existing building extends to its front property line, therefore the handicap ramp needs to be located on the city sidewalk. The handicap ramp will be 4'-4" wide and 5'-7" + remains clear for access on the sidewalk. Providence Public Library is petitioning to construct a handicap ramp on city property.

Sincerely,



Dale Thompson

Director of Library Services

CITY OF PROVIDENCE, RHODE ISLAND . MAYOR JOSEPH R. PAOLINO, JR.

Rose M. Mendonca

City Clerk

Clerk of Council

Clerk of Committees



DEPARTMENT OF CITY CLERK
CITY HALL

Michael R. Clement

First Deputy

Jean M. Angelone

Second Deputy

March 16, 1990

The Robinson Green Beretta Corporation
50 Holden Street
Providence, R. I. 02908

Dear Sir:

Enclosed is certified copy of Resolution No. 126,
approved March 16, 1990 by His Honor the Mayor.

The said resolution having been passed by the City
Council, is self-explanatory.

Very truly yours,

Rose M. Mendonca
City Clerk

RMM/bp

Enc.

Rose M. Mendonca
City Clerk

Clerk of Council

Clerk of Committees



Michael R. Clement
First Deputy

Jean M. Angelone
Second Deputy

DEPARTMENT OF CITY CLERK
CITY HALL

March 19, 1990

Dale Thompson
Director of Library Services
Providence Public Library
One Olneyville Square
Providence, R. I. 02909

Dear Dale,

Enclosed is certified copy of Resolution No. 126,
approved March 16, 1990 by His Honor the Mayor.

The said resolution having been passed by the City
Council, is self-explanatory.


Very truly yours,

Rose M. Mendonca
City Clerk

RMM/bp

Enc.

certification

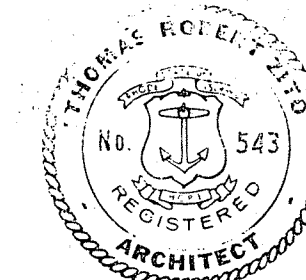

drawn by LML

checked by T2

revised on

RGB

The Robinson Green Beretta Corporation

architecture
engineering
interior design

50 Holden Street
Providence, Rhode Island 02908
401 272-1730

project

PROVIDENCE PUBLIC LIBRARY

OLNEYVILLE BRANCH

PROVIDENCE, RI



drawing status
ISSUED FOR CONSTRUCTION
issued on **SEPTEMBER 28, 1989**

sheet contents
SITE PLAN

job no.
3804

drawing no.
C1

sheet 1 of 17

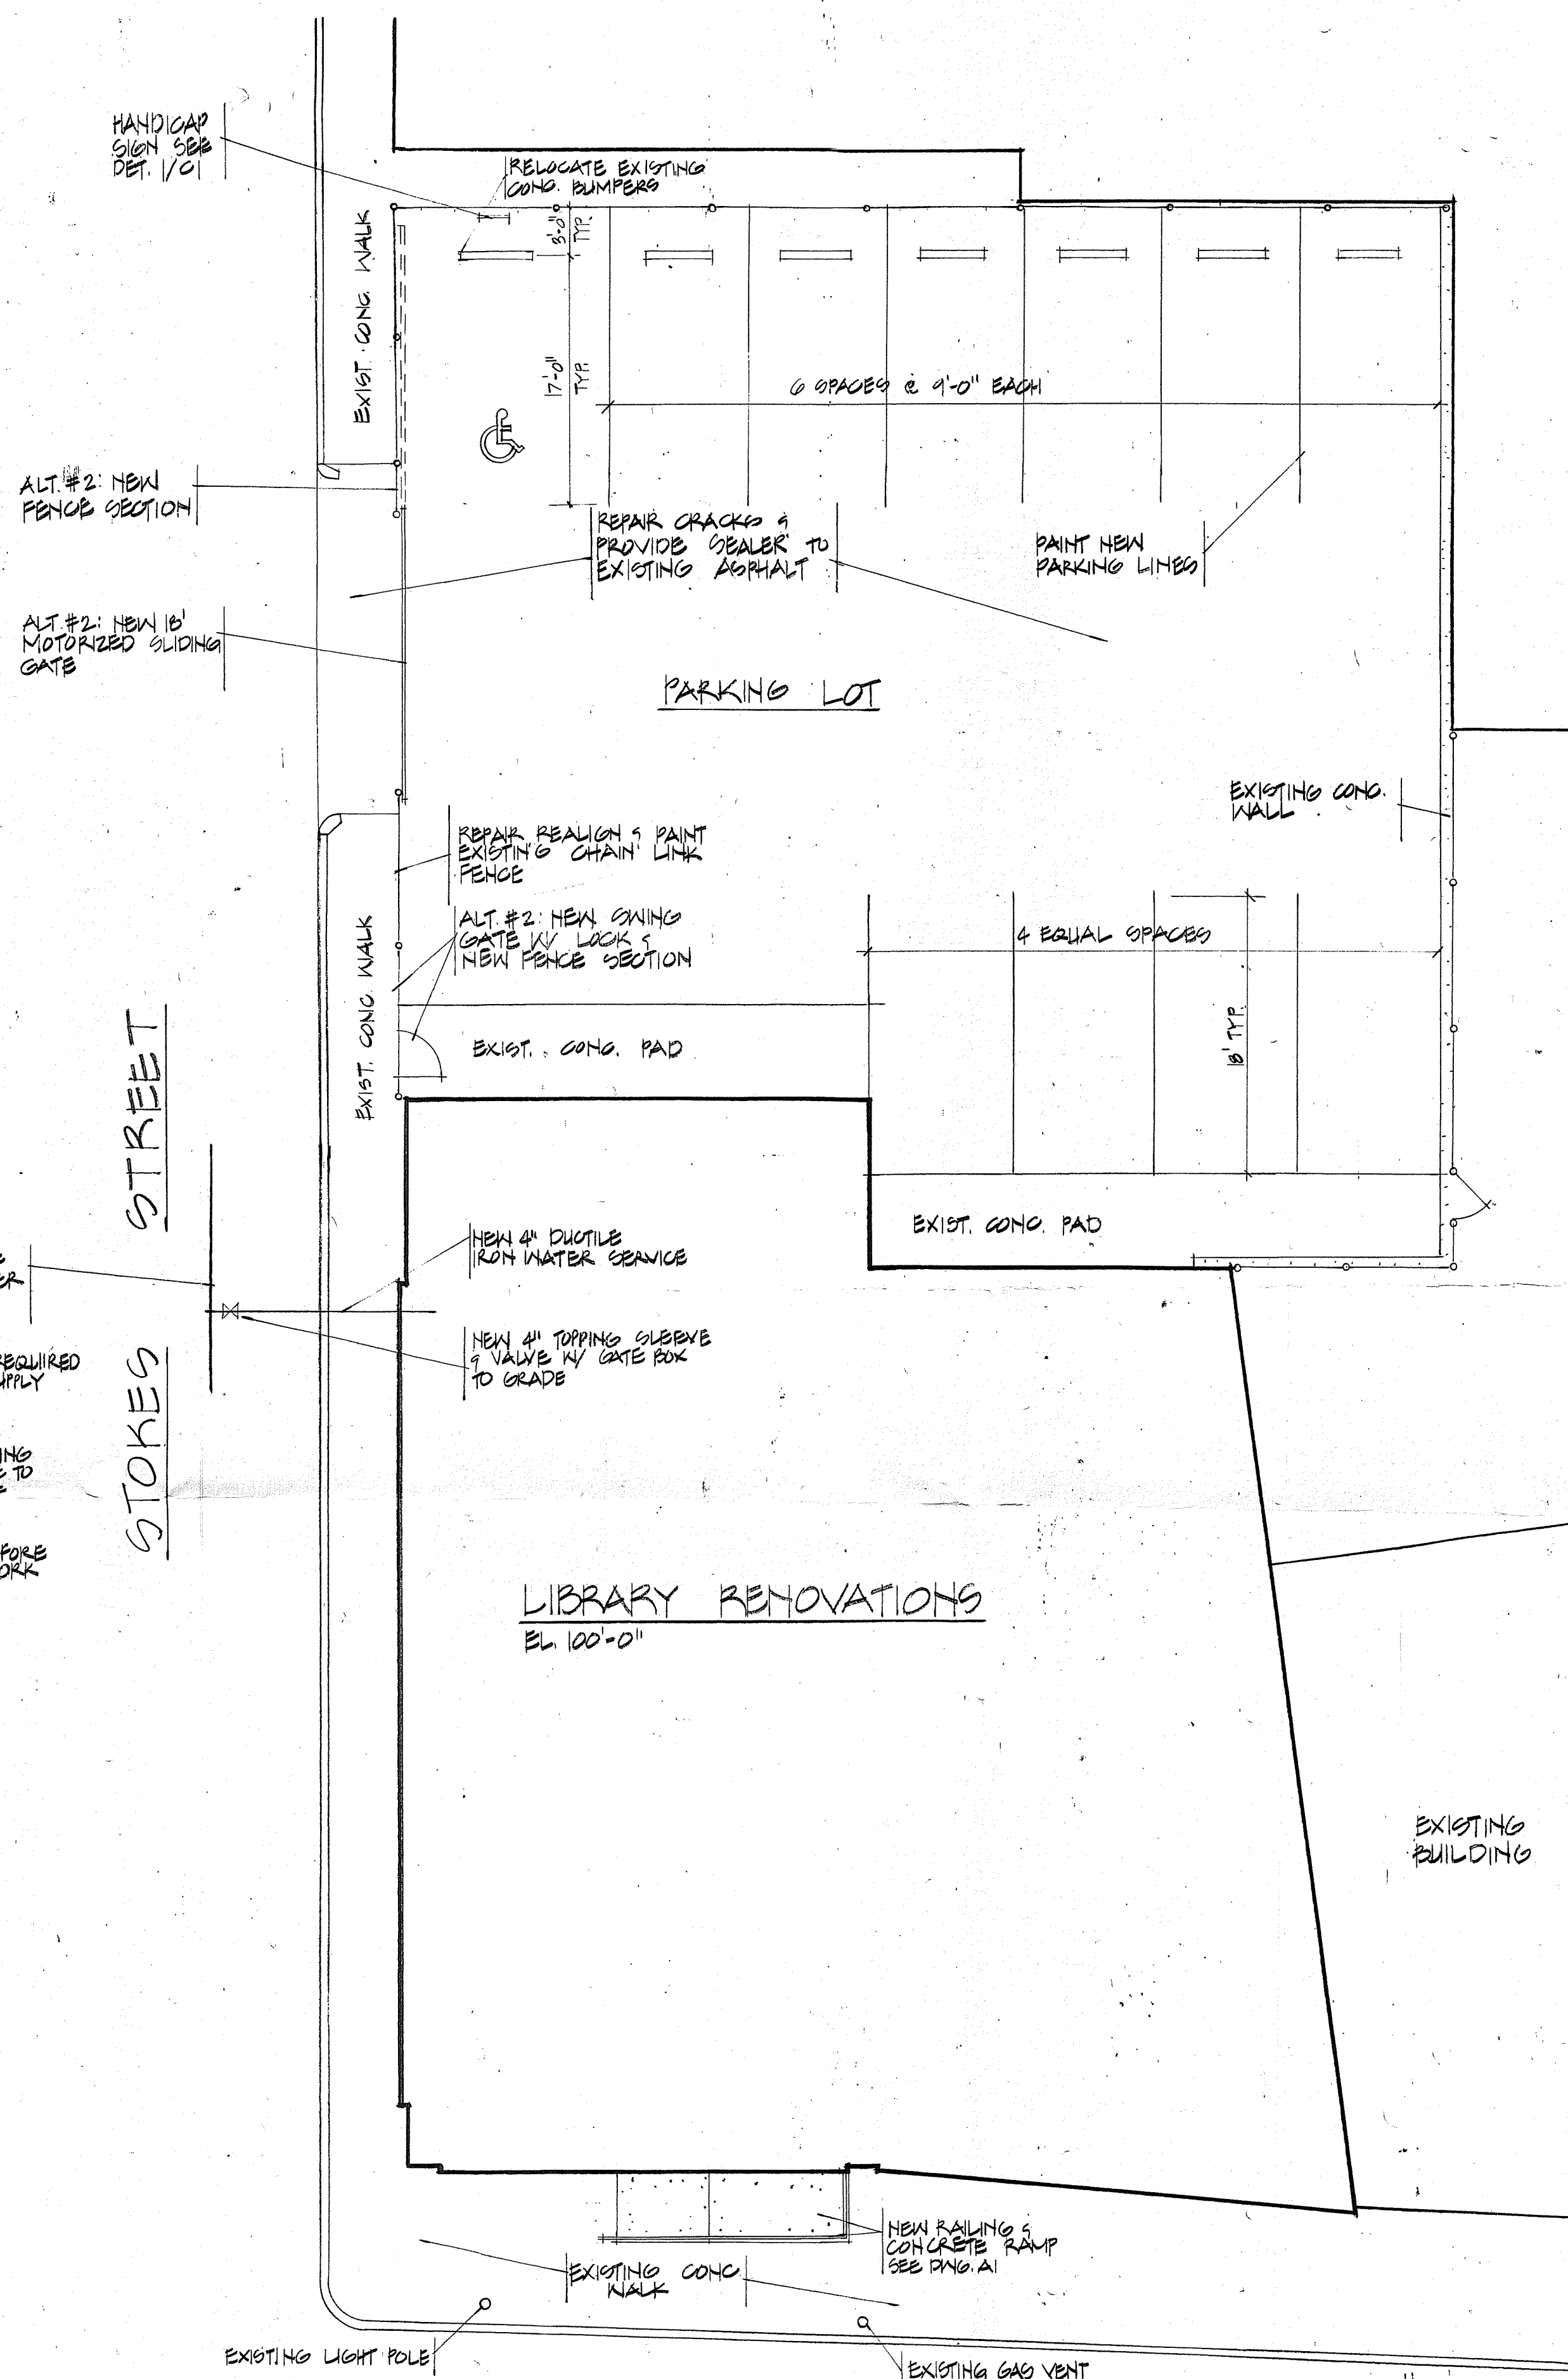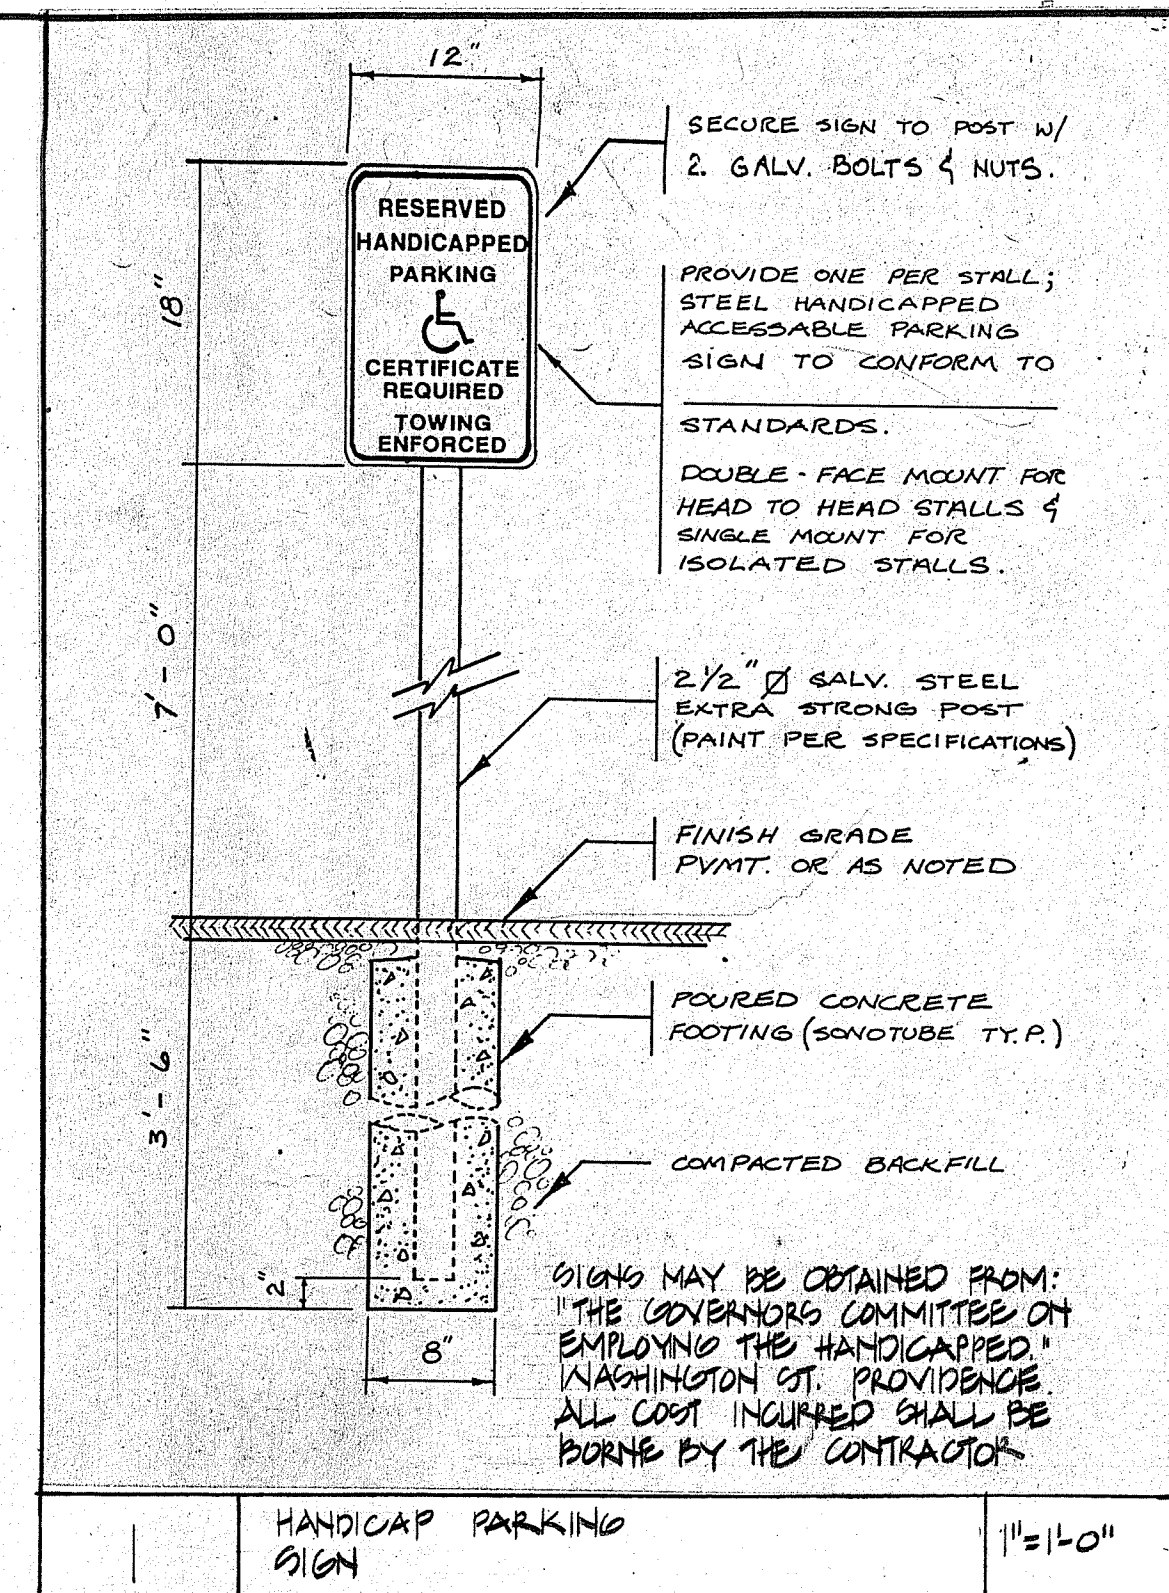

GENERAL NOTES:
1. REMOVE ALL PAVEMENT IN PARKING LOT AREA & AROUND PERIMETER OF BUILDING

SITE PLAN

SCALE: 1/8" = 1'-0"



revised on

sheet 2 of 19




sheet no


RHODE ISLAND BLUEPRINT	N25659
------------------------	--------

permission of The Robinson Green Beretta Corporation, 50 Holden Street, Providence, Rhode Island, is prohibited. Violators will be prosecuted to the full extent of the law.

certification

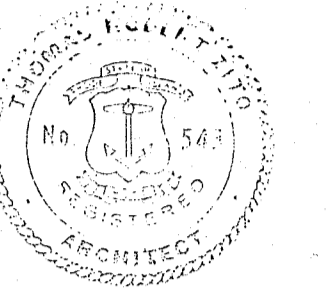


drawn by LML
checked by T2
revised on

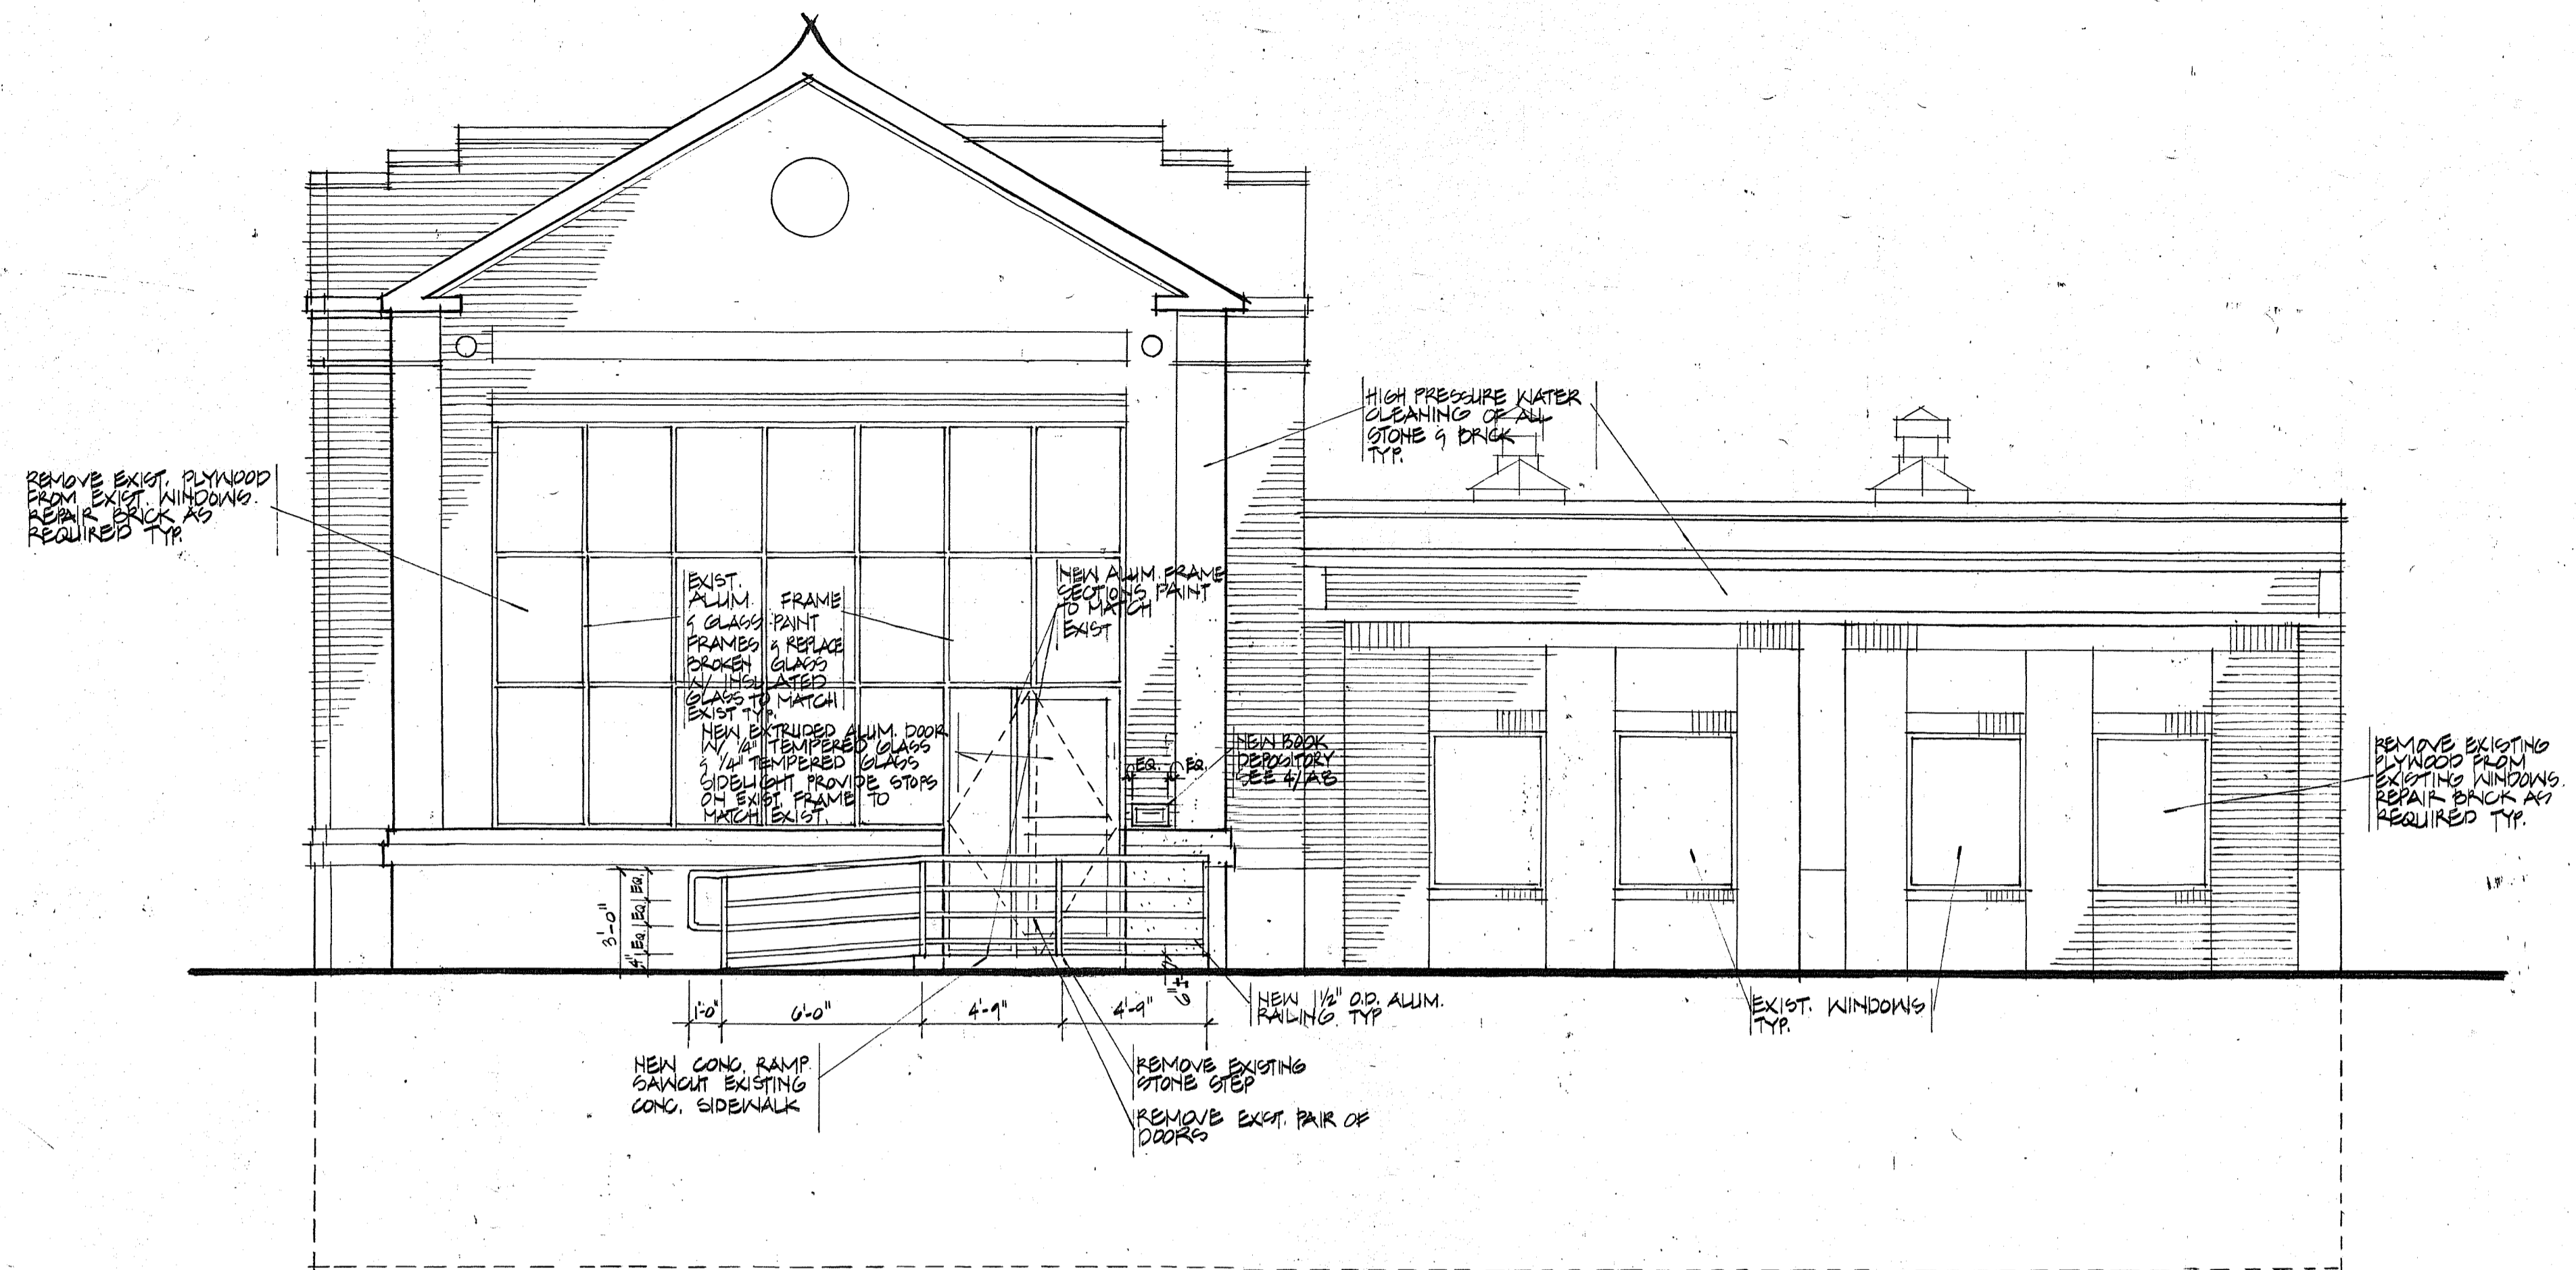

NORTH ELEVATION

SCALE: 1/4" = 1'-0"

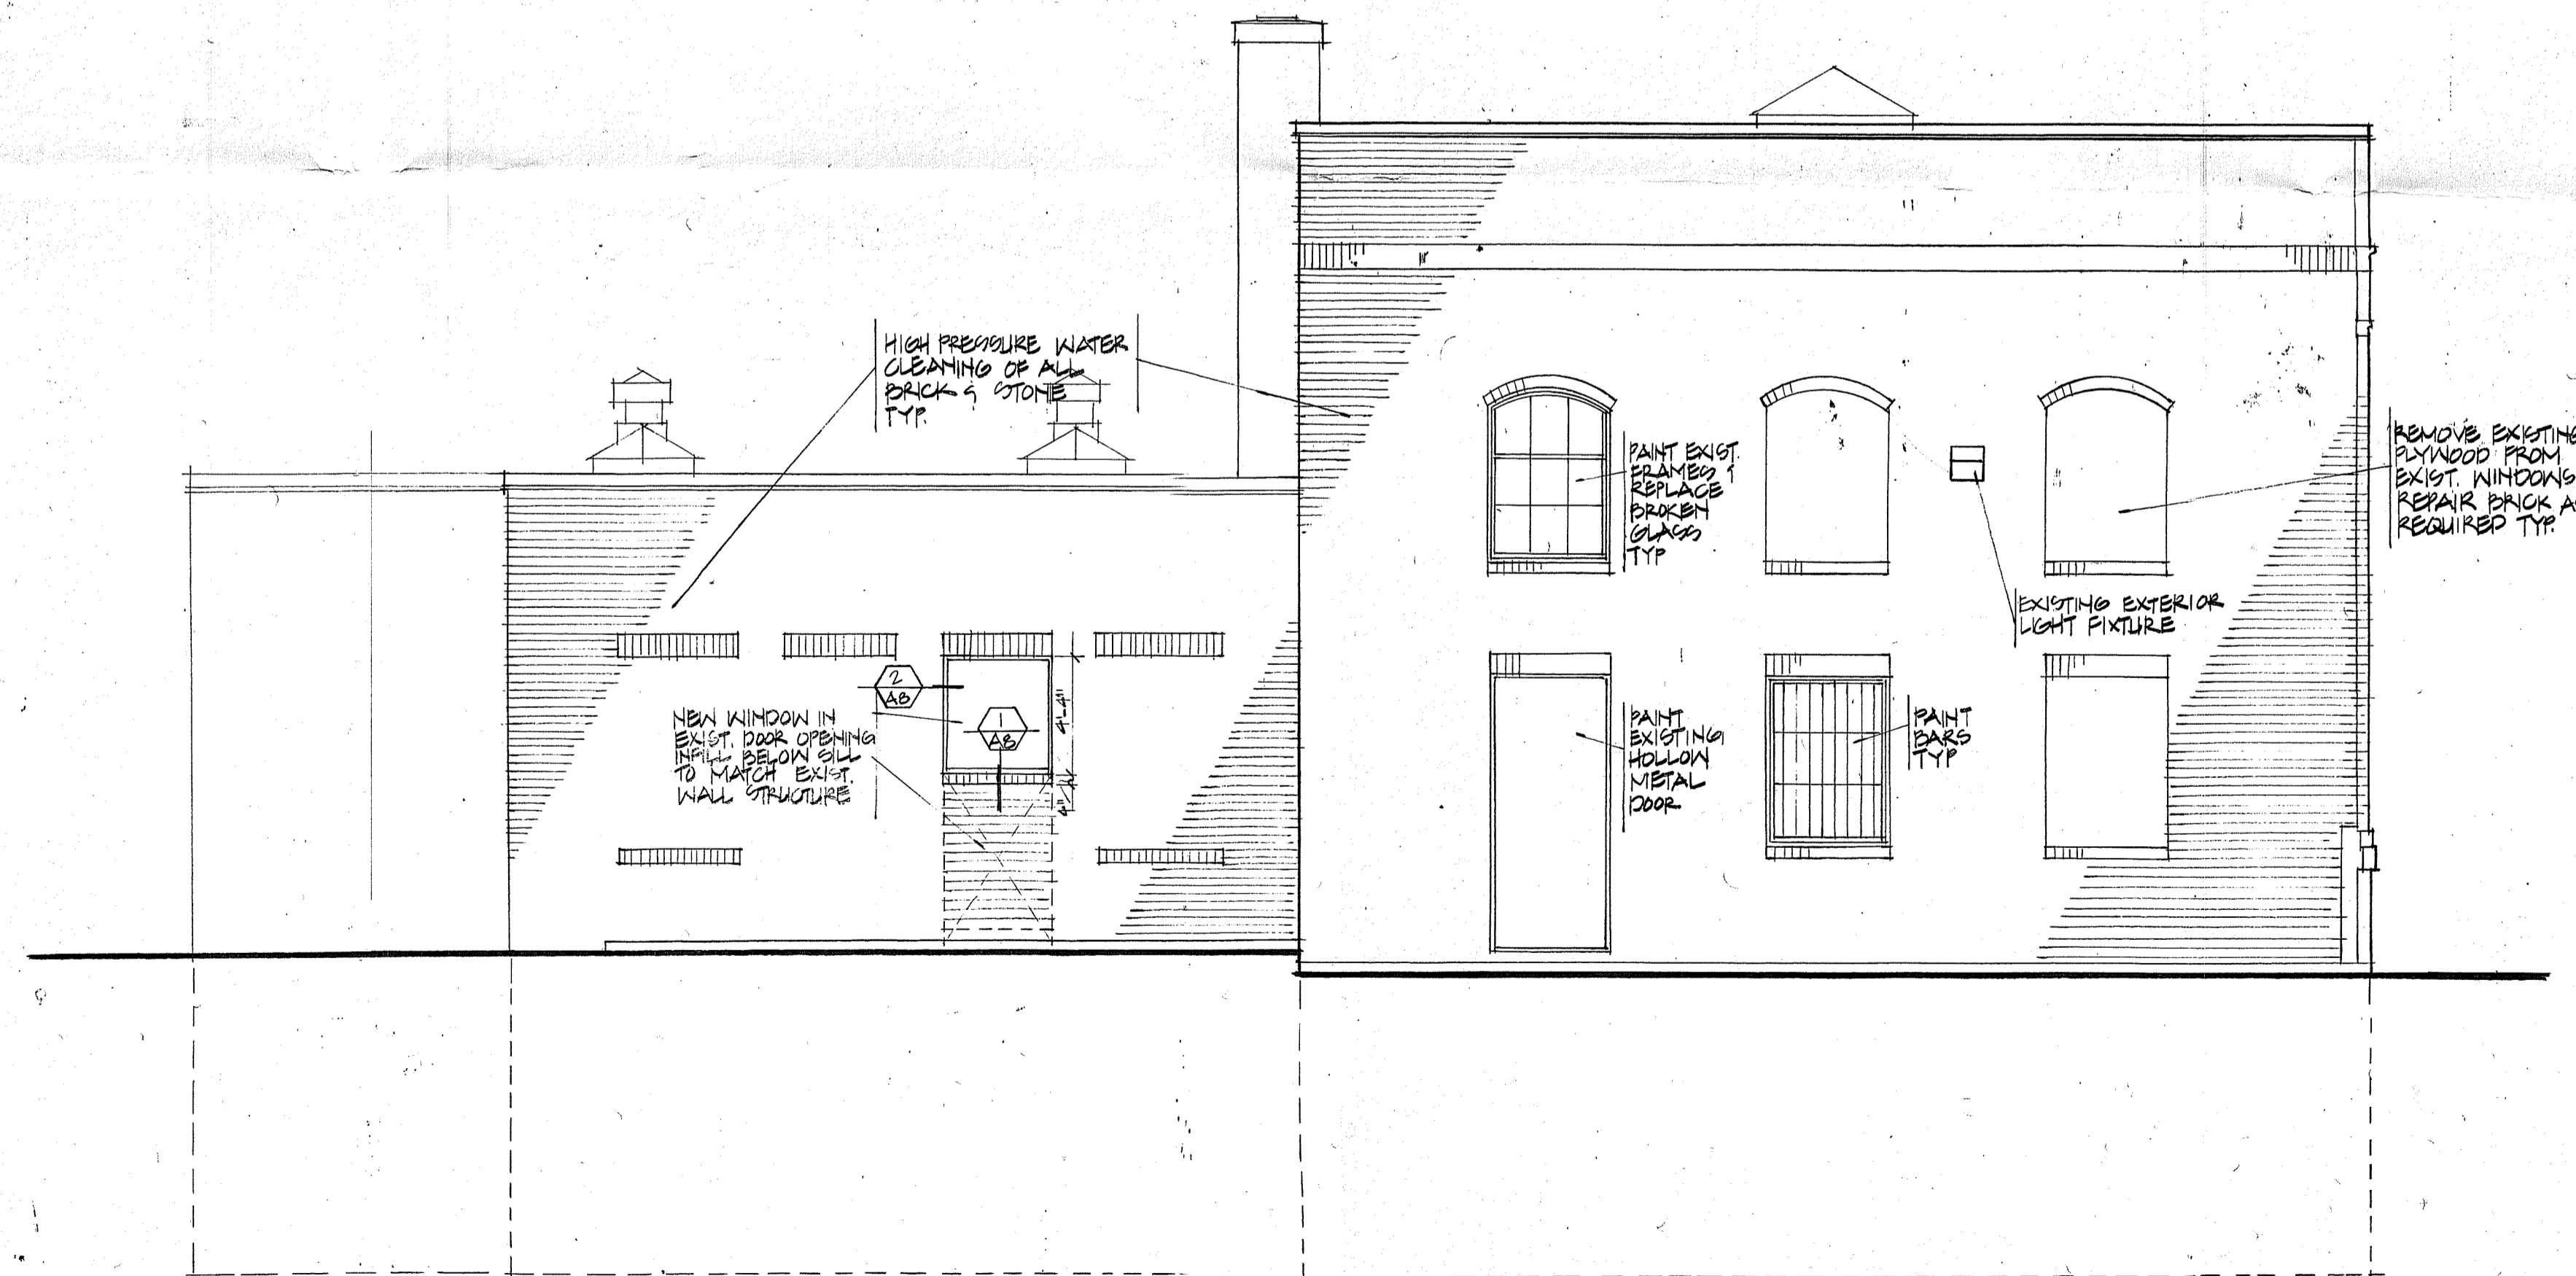

SOUTH ELEVATION

SCALE: 1/4" = 1'-0"

RGB

The Robinson Green Beretta Corporation

architecture
engineering
interior design

50 Holden Street
Providence, Rhode Island 02908
401 272-1730

project

PROVIDENCE PUBLIC LIBRARY

OLNEYVILLE BRANCH

PROVIDENCE, RI

drawing status

ISSUED FOR CONSTRUCTION

issued on SEPTEMBER 28, 1989

sheet contents

EXTERIOR ELEVATIONS

job no.

3804

drawing no.

A6

sheet

7 OF 17