

THE CITY OF PROVIDENCE
STATE OF RHODE ISLAND AND PROVIDENCE PLANTATIONS

RESOLUTION OF THE CITY COUNCIL

No. 483,

Approved August 17, 1965

Resolved,

That the City Treasurer may give notification in writing addressed to the owner of Lots Nos, 130, 131 and 132 on Plat No. 113 (located on Hilarity Street) made for the use of the Board of Assessors as said plat appeared in the office of the said Board on June 15, 1933, said lot having been sold to the City of Providence at tax sale held September 26, 1935, said notice in writing addressed to the owner of record at the time of the sale, his heirs, assigns or devisees at their last usual place of abode, and notifying them that said real estate will be offered for sale unless redeemed within thirty days of said notification.

The City Treasurer has received an offer made by Joseph DiDomenico and Alvera DiDomenico of 575 Mt. Pleasant Avenue, Providence, R.I. of \$1,424.77 for Lots Nos. 130, 131 and 132 on Plat No. 113 and as the period for the redemption of this property has expired, this offer is hereby approved in accordance to the law thereto appertaining.

If said real estate shall not be redeemed within said thirty days, the City Treasurer is hereby authorized to sell and convey unto said Joseph DiDomenico and Alvera DiDomenico for the price herein approved.

IN CITY COUNCIL

AUG 16 1965

READ and PASSED

Wm. H. Boyle
President
Wm. H. Boyle
Clerk

APPROVED

AUG 17 1965

Joseph A. Poorley Jr.
MAYOR

RESOLUTION
OF THE
CITY COUNCIL

Authorizing the City Treasurer to arrange for the redemption or sale of Lots Nos. 130, 131 and 132 on Plat No. 113 in accordance to the law thereto appertaining.

FILED

JUN 28 11 45 AM '65

DEPT. OF CITY CLERK
PROVIDENCE, R.I.

IN CITY
COUNCIL

JUL 1 1965

FIRST READING
REFERRED TO COMMITTEE ON
.....CITY PROPERTY.....

Vincent Varpas, CLERK



City Plan Commission

EDWARD WINSOR, *Chairman*
ALBERT BUSH-BROWN EDWARD J. COSTELLO

JOSEPH A. DOORLEY, JR., *Mayor*
RAYMOND J. NOTTAGE, *Secretary*

HARRY PINKERSON, *Vice Chairman*
ROBERT J. HAXTON, JR. LOUIS A. MASCIA

FRANK H. MALLEY, *Director*
DIETER HAMMERSCHLAG, *Deputy Director*

*Suite 103, City Hall,
Providence, Rhode Island 02903*

May 27, 1965

Mr. Howard S. Pratt
Deputy City Treasurer
City Hall
Providence, R. I.

SUBJECT: Referral No. 1446 - Redemption of Lots 130, 131 and 132 on
Assessor's Plat 113 located on Hilarity
Street

Dear Mr. Pratt:

In reference to your letter of May 24, 1965 relative to the redemption of Lots 130, 131 and 132 on Assessor's Plat 113 located on Hilarity Street, these lots do not lie in any present or proposed studies by the City Plan Commission or the Redevelopment Agency.

Therefore, the staff feels that there is no objection in selling the above-mentioned lots.

Very truly yours,

FRANK H. MALLEY
DIRECTOR
CITY PLAN COMMISSION

FHM:MMH

c.c. City Assessor's Office
City Clerk's Office
City Collector's Office
Mr. James F. Reynolds

THE CITY OF PROVIDENCE
STATE OF RHODE ISLAND AND PROVIDENCE PLANTATIONS

RESOLUTION OF THE CITY COUNCIL

No. 484

Approved August 17, 1965

RESOLVED,

That the following taxpayer be refunded the amount specified because of overpayment of the 1960 tax to the City Collector.

Code #13-839-510
William A. Murphy
27 Greenwood St.
Providence, R. I.

Amt. of original 1960 tax	\$58.50
Amt. abated, Cert. 38y-1 approved 6/3/65	39.00
Amt. paid 10/28/60 D Teller	14.63
Amt. paid 3/6/61 A Teller	14.62
Amt. overpaid, Cert. 0-7560	9.75

Refund \$9.75 to William A. Murphy 27 Greenwood St.
Providence, R. I.

IN CITY COUNCIL

AUG 16 1965

READ and PASSED

James J. Boyle
President
William A. Murphy
Clerk

APPROVED

AUG 17 1965

Joseph A. Porley
MAYOR

RESOLUTION
OF THE
CITY COUNCIL

IN CITY
COUNCIL

JUL 1 1965

FIRST READING
REFERRED TO COMMITTEE ON
FINANCE

.....
Thimot Vespia, CLERK

FILED

JUN 25 12 05 PM '65

DEPT. OF CITY CLERK
PROVIDENCE, R.I.

THE CITY OF PROVIDENCE
STATE OF RHODE ISLAND AND PROVIDENCE PLANTATIONS

RESOLUTION OF THE CITY COUNCIL

No. 485

Approved August 17, 1965

RESOLVED,

That the following taxpayer be refunded the amounts specified because of overpayment of the 1961 tax to the City Collector.

Code #16-374-200
The Prata Undertaking Co.
1488 Westminster St.
Providence, R. I.

Amt. of original 1961 tax	\$4705.74
Amt. abated, Cert. 36y-1 approved 6/3/65	609.57
Amt. paid 10/24/61 T Teller	1176.46
Amt. paid 1/24/62 F Teller	1176.43
Amt. paid 4/23/62 F Teller	1176.42
Amt. paid 7/24/62 F Teller	1176.43
Amt. overpaid, Cert. 0-7559	609.57

Refund \$609.57 to The Prata Undertaking Co., 1488 Westminster St.
Providence, R. I.

IN CITY COUNCIL

AUG 16 1965

READ and PASSED

Joseph A. Boyle
President
Wm. C. C. C.
Clerk

APPROVED

AUG 17 1965

Joseph A. Boyle Jr.
MAYOR

RESOLUTION
OF THE
CITY COUNCIL

JUN 25 12 05 PM '65
DEFILIP URBANK
PROVIDENCE, R.I.

IN CITY
COUNCIL

JUL 1 1965

FIRST READING
REFERRED TO COMMITTEE ON
FINANCE.....

Therese Vasquez, CLERK

THE CITY OF PROVIDENCE
STATE OF RHODE ISLAND AND PROVIDENCE PLANTATIONS

RESOLUTION OF THE CITY COUNCIL

No. 486

Approved August 17, 1965

RESOLVED,

That the following taxpayer be refunded the amount specified because of overpayment of the 1962 tax to the City Collector.

Code #16-374-200
The Prata Undertaking Co.
1488 Westminster Street
Providence, R. I.

Amt. of original 1962 tax	\$4516.20
Amt. abated, Cert. 36y-1 approved 6/3/65	609.57
Amt. paid 10/24/62 W Teller	1129.08
Amt. paid 1/22/63 F Teller	1129.04
Amt. paid 4/23/63 R Teller	1129.04
Amt. paid 7/23/63 F Teller	1129.04
Amt. overpaid, Cert. 0-7558	609.57

Refund \$609.57 to The Prata Undertaking Co.
1488 Westminster St., Providence, R. I.

IN CITY COUNCIL

AUG 16 1965

READ and PASSED

Samuel J. Boyle
President
William C. Caspi
Clerk

APPROVED

AUG 17 1965

Joseph A. Parley
MAYOR

RESOLUTION
OF THE
CITY COUNCIL

IN CITY
COUNCIL

JUL 1 1965

FIRST READING
REFERRED TO COMMITTEE ON
FINANCE

Vincent Vespia, CLERK

FILED
JUN 25 12 05 PM '65
DEPT. OF CITY CLERK
PROVIDENCE, R.I.

THE CITY OF PROVIDENCE
STATE OF RHODE ISLAND AND PROVIDENCE PLANTATIONS

RESOLUTION OF THE CITY COUNCIL

No. 487

Approved August 17, 1965

RESOLVED,

That the following taxpayers be refunded the amounts specified because of overpayment of the 1963 taxes to the City Collector.

Code #05-050-719
Joseph J. Elowitz
45 Forest St.
Providence, R. I.

Amt. of original 1963 tax	\$8.58
Amt. abated, Cert. 35y-2 approved 6/3/65	8.58
Amt. paid 10/4/63 R Teller	2.15
Amt. paid 1/21/64 F Teller	2.14
Amt. paid 4/21/64 F Teller	2.14
Amt. paid 7/21/64 P Teller	2.15
Amt. overpaid, Cert. 0-7556	8.58

Refund \$8.58 to Joseph J. Elowitz, 45 Forest St., Prov., R. I.

Code #16-374-200
The Prata Undertaking Co.
1488 Westminster St.
Providence, R. I.

Amt. of original 1963 tax	\$4683.12
Amt. abated, Cert. 36y-1 approved 6/3/65	609.57
Amt. paid 10/22/63 A Teller	1170.77
Amt. paid 1/29/64 P Teller	1170.78
Amt. paid 4/20/64 D Teller	1170.78
Amt. paid 7/24/64 D Teller	1170.79
Amt. overpaid, Cert. 0-7557	609.57

Refund \$609.57 to The Prata Undertaking Co.
1488 Westminster St., City

IN CITY COUNCIL

AUG 16 1965

READ and PASSED

Russell J. Boyle
President
Wm. J. Despa
Clerk

APPROVED

AUG 17 1965

Joseph A. Doyle Jr.
MAYOR

RESOLUTION
OF THE
CITY COUNCIL

FILED
JUN 25 12 05 PM '65
DEPT. OF CITY CLERK
PROVIDENCE, R. I.

IN CITY
COUNCIL

JUL 1 1965

FIRST READING
REFERRED TO COMMITTEE ON
FINANCE

Vincent Vasquez, CLERK

THE CITY OF PROVIDENCE
STATE OF RHODE ISLAND AND PROVIDENCE PLANTATIONS

RESOLUTION OF THE CITY COUNCIL

No. 488

Approved August 17, 1965

RESOLVED,

That the following taxpayers be refunded the amounts specified because of overpayment of the 1964 taxes to the City Collector.

Code #02-232-902
Jacob Bernstein
14 Creston Way
Providence, R. I.

Amt. of original 1964 tax	\$22.62
Amt. abated, Cert 35Y-1 approved 6/3/65	22.62
Amt. paid 12/30/64 A Teller	22.62
Amt. overpaid, Cert. 0-7553	22.62

Refund \$22.62 to Jacob Bernstein, 14 Creston Way, Providence, R. I.

Code #05-050-719
Joseph J. Elowitz
45 Forest St.
Providence, R. I.

Amt. of original 1964 tax	\$5.46
Amt. abated, Cert. 35Y-1 approved 6/3/65	5.46
Amt. paid 10/9/64 A Teller	1.37
Amt. paid 1/19/65 A Teller	1.36
Amt. overpaid, Cert. 0-7554	2.73

Refund \$2.73 to Joseph J. Elowitz, 45 Forest St., Prov., R. I.

Code #06-229-600
Aurele J. Forest
85 Parade St.
Providence, R. I.

Amt. of original 1964 tax	\$11.20
Amt. abated, Cert. 37y-1 approved 6/3/65	11.20
Amt. paid 10/6/64 L Teller	2.80
Amt. paid 1/8/65 D Teller	2.80
Amt. overpaid, Cert. 0-7555	5.60

Refund \$5.60 to Aurele J. Forest, 85 Parade St., Prov., R. I.

Code #12-353-601
Freida Lury Estate
27 Princeton Ave.
Providence, R. I.

Amt. of original 1964 tax	\$524.94
Amt. abated, B. T. A. R. Cert. #32 approved 4/30/65	136.50
Amt. paid 11/5/64 A Teller	131.24
Amt. paid 2/10/65 R Teller	131.23
Amt. paid 5/18/65 A Teller	131.23
Amt. overpaid, Cert. 0-7561	5.26

Refund \$5.26 to Freida Lury Estate, 27 Princeton Ave., Prov., R. I.

RESOLUTION
OF THE
CITY COUNCIL

FILED
JUN 25 12 06 PM '65
DEPT. OF CITY CLERK
PROVIDENCE, R.I.

The City of Providence

STATE OF RHODE ISLAND AND PROVIDENCE PLANTATIONS

PAGE 2

Code #08-277-420

Herman Holtzman and wf Laura J.
20 Moore St.
Providence, R. I.

Amt. of original 1964 tax	\$370.11
Amt. abated, B. T. A. R. Cert. #51 approved 6/14/65	54.60
Amt. paid 10/28/64 W Teller	370.11
Amt. overpaid, Cert. 0-7562	54.60
Refund \$54.60 to Herman Holtzman and wf Laura J. 20 Moore St. Prov., R. I.	

Code #13-400-500

Patrick McGarry
c/o Mrs. Elizabeth A. McDonald
16 Pleasant Ave.
Waltham, Mass.

Amt. of original 1964 tax	\$215.67
Amt. abated, B. T. A. R. #53 approved 6/14/65	78.00
Amt. paid 10/26/64 F Teller	53.92
Amt. paid 1/25/65 J Teller	53.91
Amt. paid 2/4/65 A Teller	107.84
Amt. overpaid, Cert. 0-7563	78.00

Refund \$78.00 to Patrick McGarry, c/o Mrs. Elizabeth A. McDonald
16 Pleasant Ave., Waltham, Mass.

Code #01-097-523

Mary W. Allison and Elizabeth T. Mullaney
236 Medway St.
Providence, R. I.

Amt. of original 1964 tax	\$378.69
Amt. abated, Cert. B. T. A. R. #57 approved 6/14/65	25.35
Amt. paid 10/28/64 A Teller	378.69
Amt. overpaid, Cert. 0-7564	25.35

Refund \$25.35 to Mary W. Allison and Elizabeth T. Mullaney
236 Medway St., Prov., R. I.

Code #13-077-251

Arthur A. Maiorano and wf Barbara A.
491 Branch Ave.
Providence, R. I.

Amt. of original 1964 tax	\$378.30
Amt. abated, Cert. B. T. A. R. #59 approved 6/14/65	19.50
Amt. paid 10/28/64 F Teller	378.30
Amt. overpaid, Cert. 0-7565	19.50

Refund \$19.50 to Arthur A. Maiorano and wf Barbara A.
491 Branch Ave., Prov., R. I.

Code #08-343-500

Thomas J. Hughes and wf Delia M.
58 Holburn Ave.
Cranston, R. I.

Amt. of original 1964 tax	\$389.22
Amt. abated, B. T. A. R. Cert. #62 approved 6/14/65	58.50
Amt. paid 10/2/64 R Teller	389.22
Amt. overpaid, Cert. 0-7566	58.50

Refund \$58.50 to Thomas J. Hughes and wf Delia M.
58 Holburn Ave., Cranston, R. I.

IN CITY COUNCIL

AUG 16 1965

READ and PASSED

James J. Doyle
President
William J. Bishop
Clerk

APPROVED

AUG 17 1965

Joseph A. Berley Jr.
MAYOR

No.

CHAPTER

AN ORDINANCE

IN CITY
COUNCIL

JUL 1 1965

FIRST READING
REFERRED TO COMMITTEE ON
FINANCE.....

Thurmont Vesperis, CLERK

JUN 25 12 06 PM '65

DEPT. OF CITY CLERK
PROVIDENCE, R.I.

THE CITY OF PROVIDENCE
STATE OF RHODE ISLAND AND PROVIDENCE PLANTATIONS

RESOLUTION OF THE CITY COUNCIL

No. 489

Approved August 17, 1965

RESOLVED, That the City Council hereby approves the accompany Plat entitled, "Hartshorn Plat No. 3 Providence, Rhode Island belonging to Aldrich Estates Inc. by Waterman Eng. Co., June, 1965"; acceptance of said Plat having the recommendation for approval and recording by the Director of Public Works.

IN CITY COUNCIL

AUG 16 1965

READ and PASSED

Harold J. Doyle
President
William C. Hall
Clerk

APPROVED

AUG 17 1965

Joseph A. Doyle Jr.
MAYOR

CITY OF PROVIDENCE
STATE OF RHODE ISLAND AND PROVIDENCE PLANTATIONS

PETITION TO THE CITY COUNCIL

TO THE HONORABLE CITY COUNCIL OF THE CITY OF PROVIDENCE:

The undersigned respectfully petitions your honorable body
for the approval of accompanying Plan entitled "Hartshorn Plat No. 3 Providence,
Rhode Island belonging to Aldrich Estates Inc. By Waterman Eng. Co., June, 1965."

ALDRICH ESTATES INC.

By: Livingston Waterman, Pres

**IN CITY
COUNCIL**

JUL 1 1965

FIRST READING
REFERRED TO COMMITTEE ON
PUBLIC WORKS

Thurmont Dapier, CLERK

Thom As Clark: Clerk

FILED

JUN 18 2 07 PM '65

DEPT. OF CITY CLERK
PROVIDENCE, R. I.



CITY OF PROVIDENCE . RHODE ISLAND
MAYOR JOSEPH A. DOORLEY, JR.

DEPARTMENT OF PUBLIC WORKS . 700 ALLENS AVENUE . 02905

Lawrence P. McGarry, Director

Richard E. Pezzullo, Deputy Director

July 14, 1965


Chairman Public Works Committee
Providence City Council
City Hall,
Providence, R.I.

Dear Sir:

It is recommended that the plat known as "Hartshorn Plat No. 3" owned by the Aldrich Estates Inc., by the Waterman Engineering Co., be approved and recorded by the recorder of deeds.

It is also recommended that a public hearing be held on Winfield Road and Winfield Court (streets in the above plat) for receiving these streets, defining their grade, constructing sewers, curbing, grading and paving.

Very truly yours,

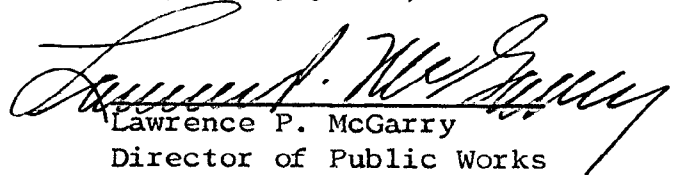
Lawrence P. McGarry
Director of Public Works

LPMCG:lg

CITY OF PROVIDENCE
Department of City Clerk

MEMORANDUM

Providence, R. I., July 14, 1965

TO: City Plan Commission

SUBJECT: HARTSHORN PLAT NO. 3 - ALDRICH ESTATES, INC.

CONSIDERED BY: Committee on Public Works

DISPOSITION: Referred for study and report accompanying
Petition and subject map.

Vincent Vespa
City Clerk



City Plan Commission

EDWARD WINSOR, *Chairman*
ALBERT BUSH-BROWN EDWARD J. COSTELLO

JOSEPH A. DOORLEY, JR., *Mayor*
RAYMOND J. NOTTAGE, *Secretary*

HARRY PINKERSON, *Vice Chairman*
ROBERT J. HAXTON, JR. LOUIS A. MASCIA

FRANK H. MALLEY, *Director*
DIETER HAMMERSCHLAG, *Deputy Director*

*Suite 103, City Hall,
Providence, Rhode Island 02903*

July 23, 1965

Committee on Public Works
City Hall
Providence, R. I.

SUBJECT: REFERRAL NO. 1456 - SUBDIVISION OF HARTSHORN PLAT OF
THE ALDRICH ESTATES, INC.

Gentlemen:

The subject referral received consideration by the City Plan Commission at a meeting held on Thursday, July 22, 1965.

This referral is a request for approval of a Plan entitled "Hartshorn Plat No. 3 Providence, Rhode Island belonging to Aldrich Estates Inc. by Waterman Engineering Company, June 1965."

On a photographic and inspection survey it was determined that the property in question contained a 2½-story brick structure used as an administration building and a 1-story brick structure used as a garage.

In a telephone conversation with Mr. Reid of the City Engineers, he stated that the plans for this subdivision have been approved by the City Engineers.

The Commission

VOTED: To offer no objection to the granting of this subdivision.

Very truly yours,

Dieter Hammerschlag
Dieter Hammerschlag
Deputy Director
City Plan Commission

DH:MMH

c.c. Councilman Frank Lazarus
Councilman Thomas W. Pearlman

HARTSHORN PLAT No.3


PROVIDENCE, RHODE ISLAND

BELONGING TO

ALDRICH ESTATES INC.

BY WATERMAN ENG. CO., JUNE, 1965

SCALE: 1" = 40'

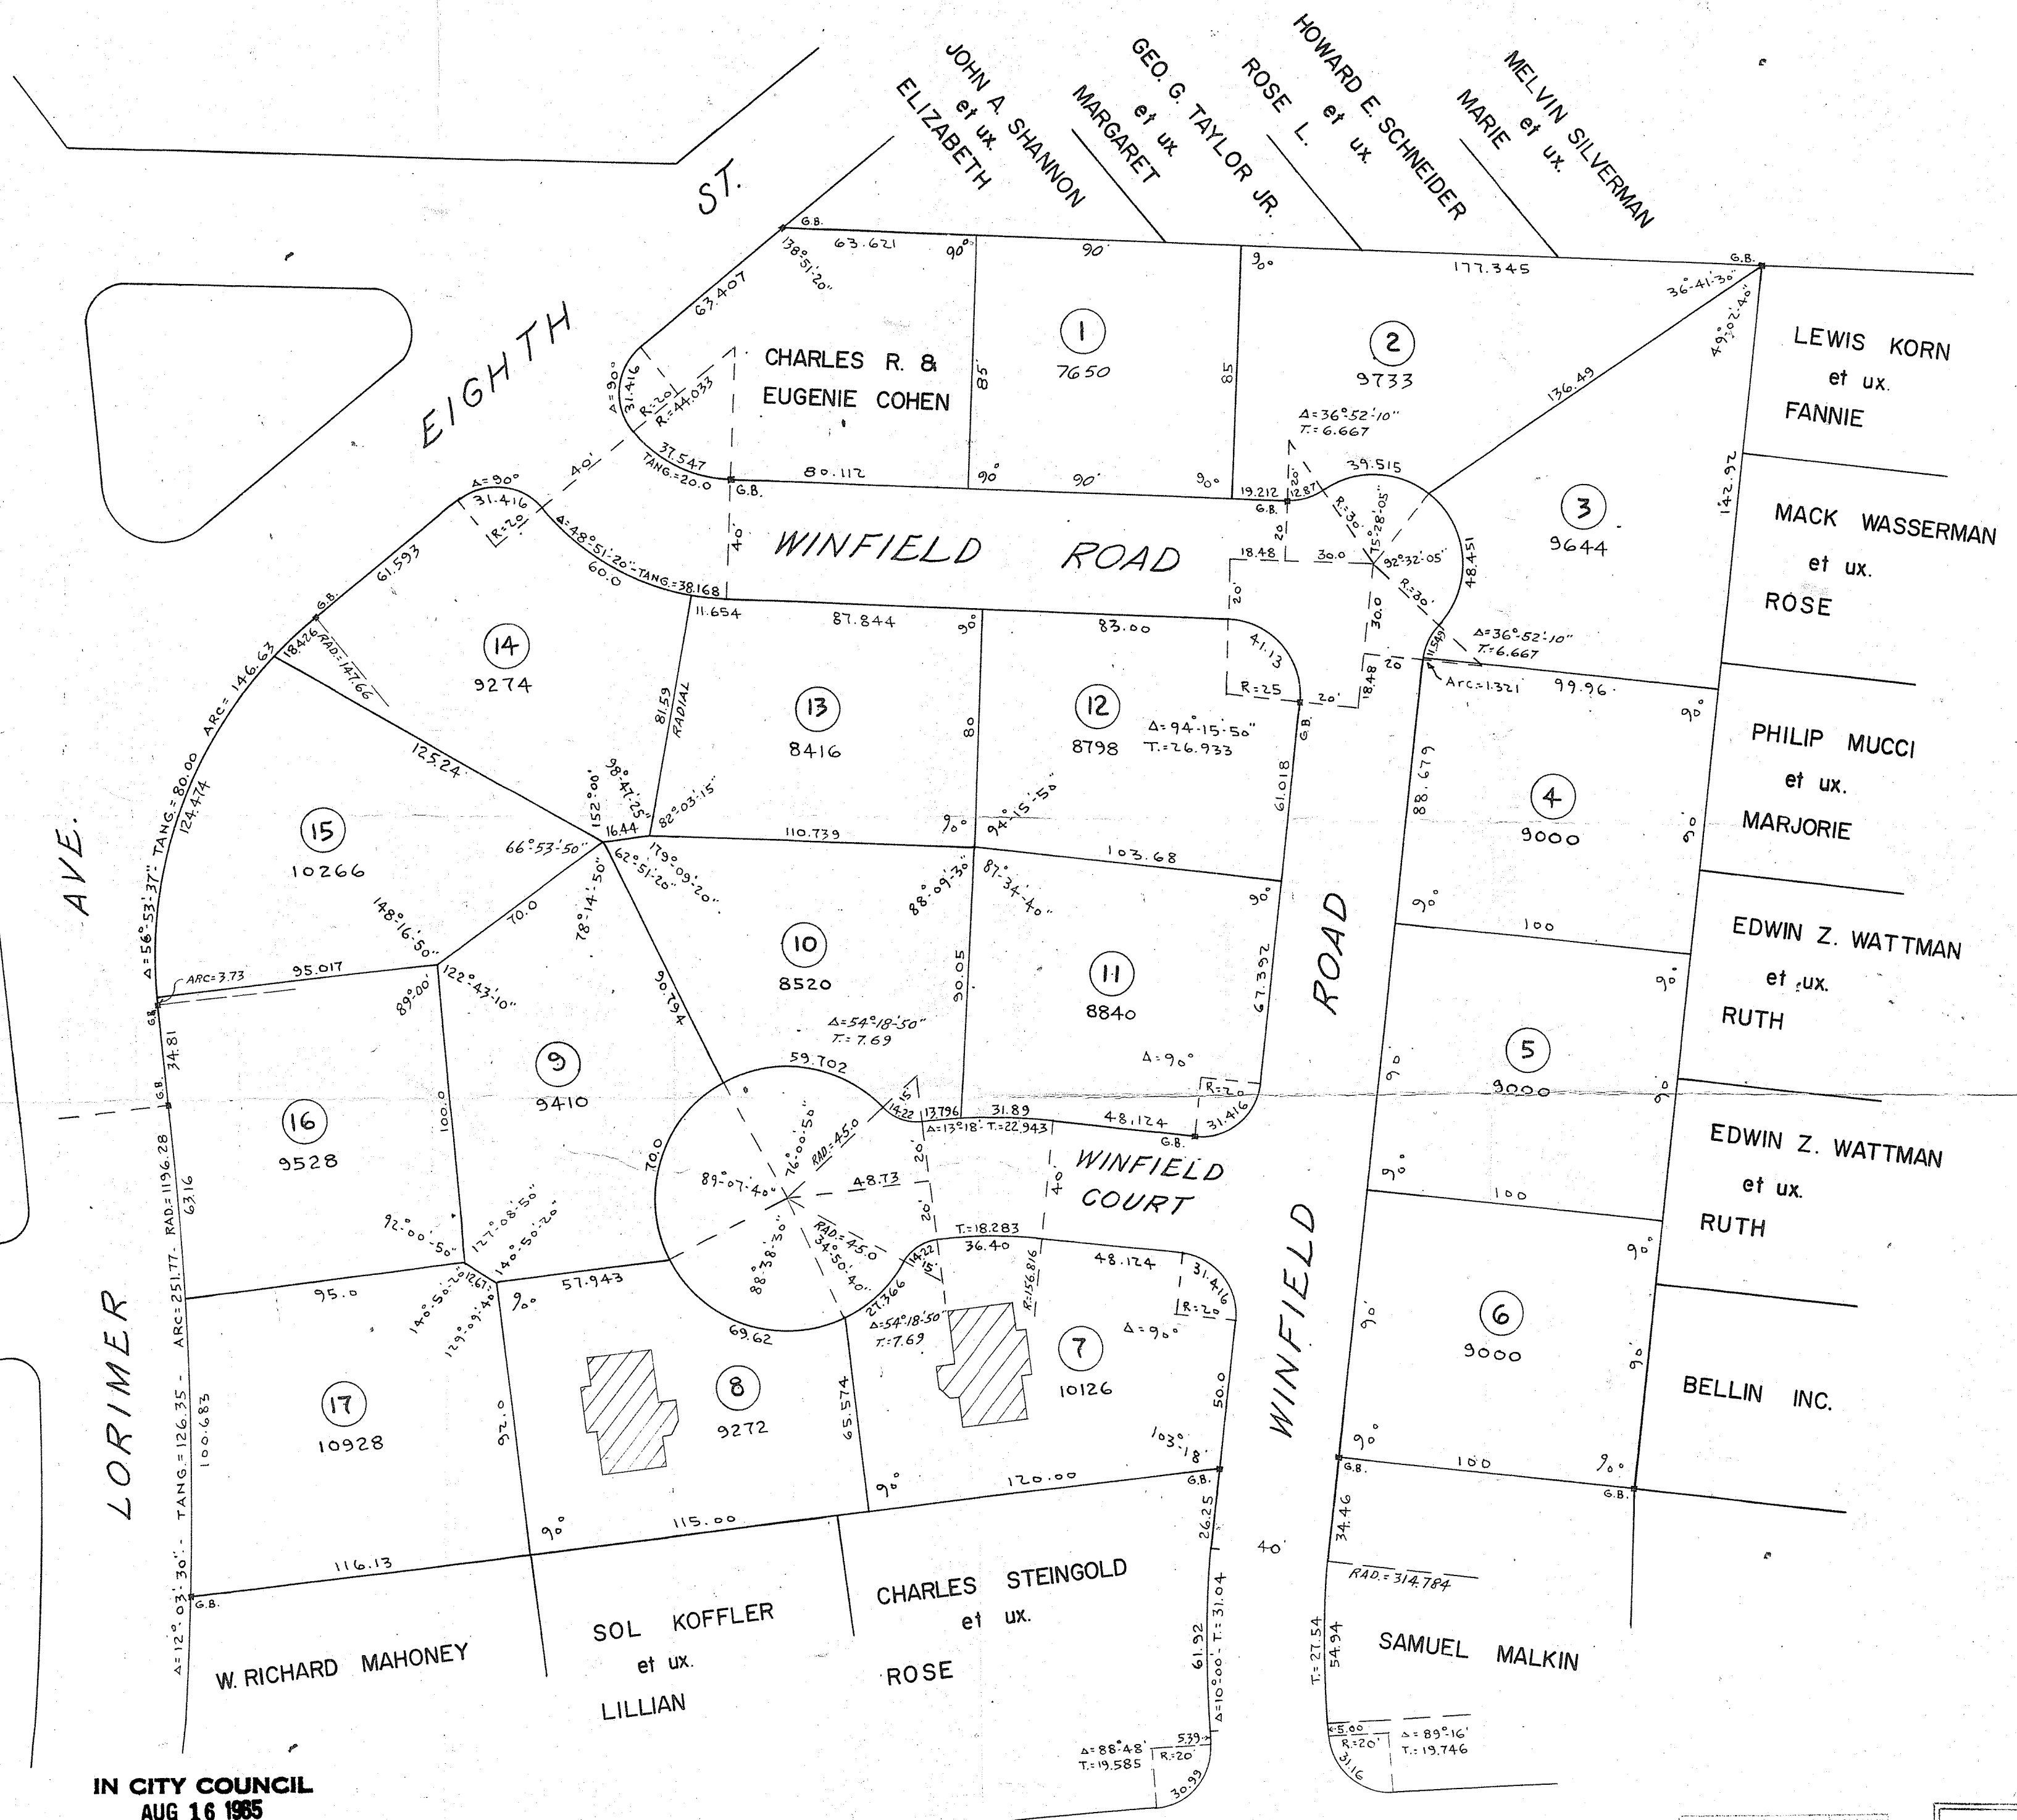

IN CITY COUNCIL

JUL 1 1965

FIRST READING
REFERRED TO COMMITTEE ON
PUBLIC WORKS



Vincent V. Caputo, CLERK

IN CITY COUNCIL
AUG 16 1965

APPROVED:

Vincent V. Caputo
CLERK

BLACKSTONE BLVD.

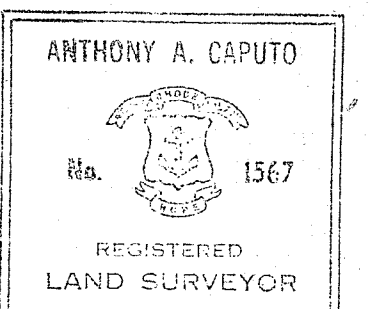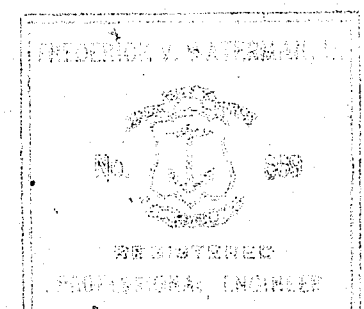

HARTSHORN PLAT No.3

PROVIDENCE, RHODE ISLAND




BELONGING TO

ALDRICH ESTATES INC.

BY WATERMAN ENG. CO.,

JUNE, 1965

SCALE: 1" = 40'

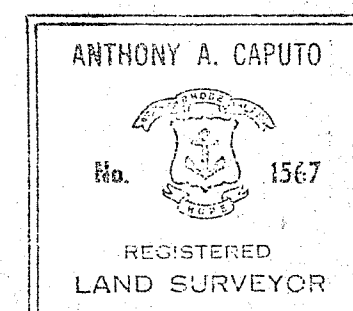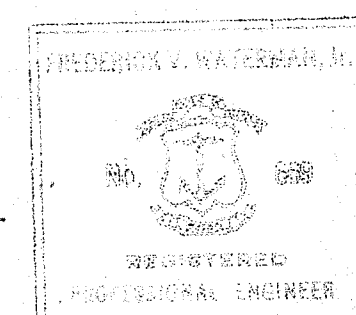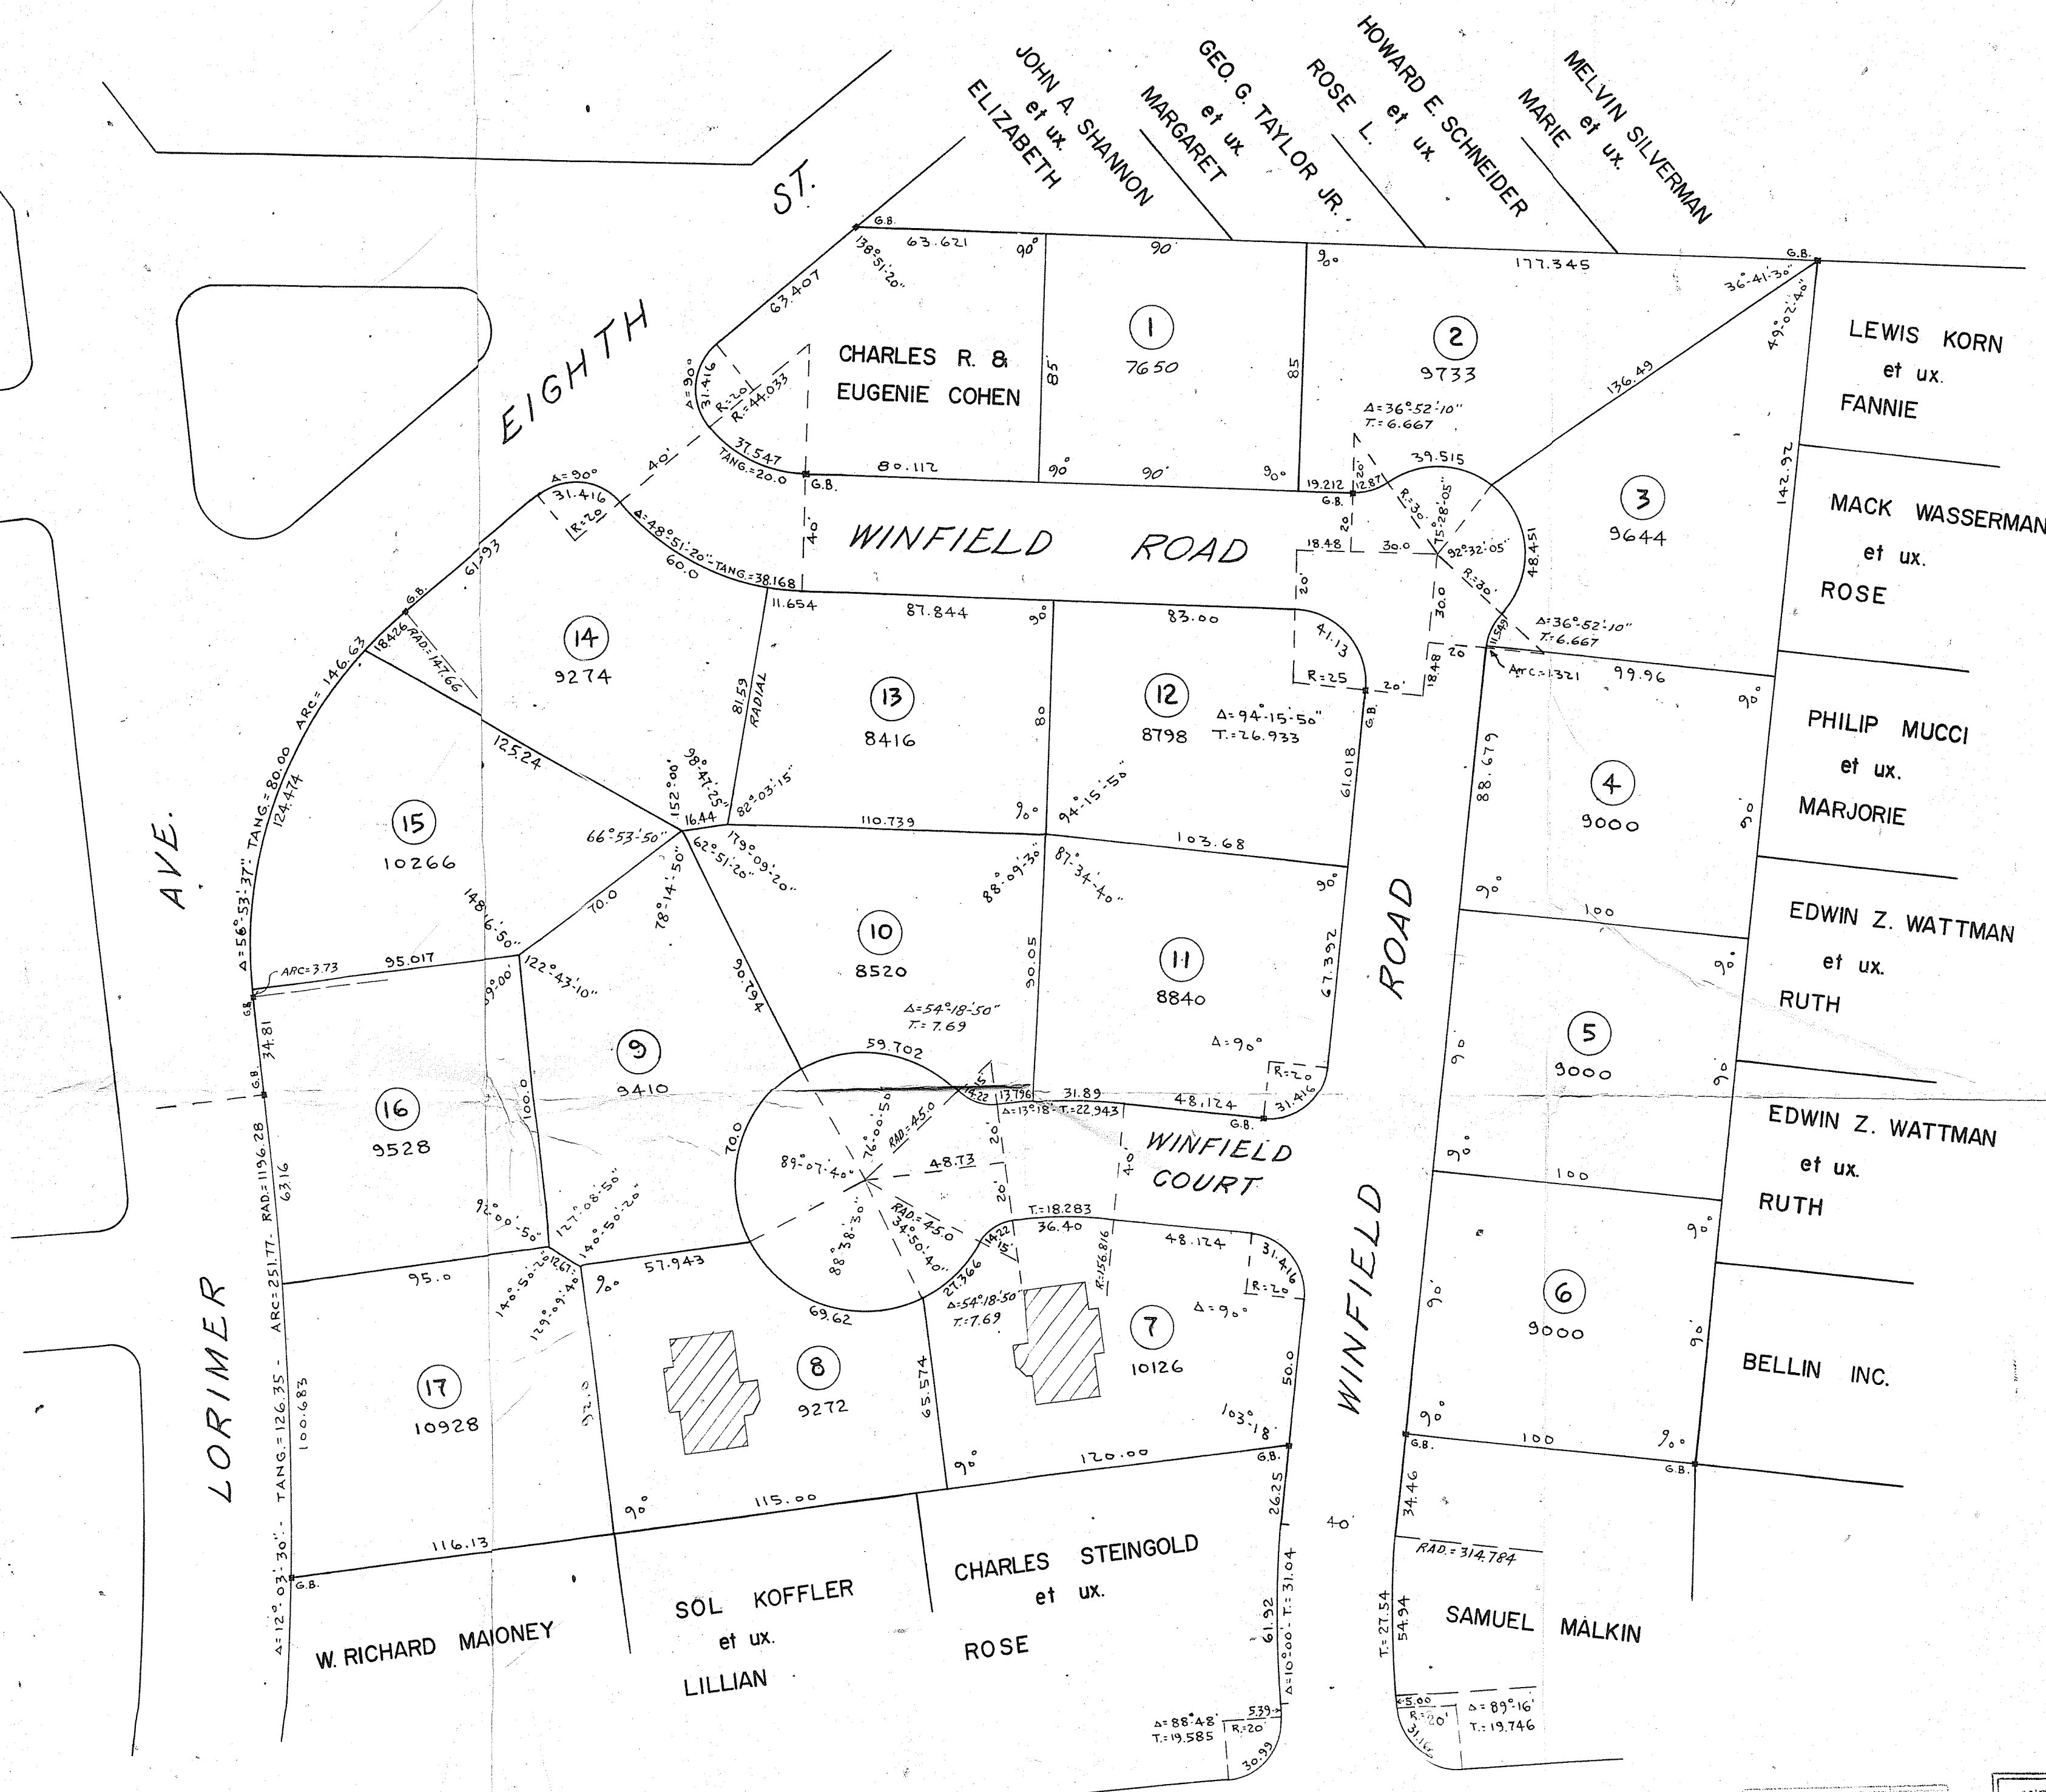

THE CITY OF PROVIDENCE
STATE OF RHODE ISLAND AND PROVIDENCE PLANTATIONS

RESOLUTION OF THE CITY COUNCIL

No. 490

Approved

August 17, 1965

RESOLVED,
THAT, the City Council is requested to cause
any emergency measures it may deem necessary, designed to
prevent accidents involving motor vehicles and pedestrians,
in that area of Roger Williams Homes at Prairie, Thurbers
and Pavilion Avenues and Rugby Street.

IN CITY COUNCIL

AUG 16 1965

READ and PASSED

Russell J. Styles

President

Wm. H. Perkins

Clerk

APPROVED

AUG 17 1965

Joseph A. Barley

MAYOR

RESOLUTION
OF THE
CITY COUNCIL

IN CITY
COUNCIL

MAR 18 1965

FIRST READING
REFERRED TO COMMITTEE ON
PUBLIC WORKS

Robert M. Pearson, CLERK

THE COMMITTEE ON

PUBLIC WORKS

JUN 28 1965

Recommends

to be confirmed

William H. McElhiney, Clerk

Mr. McElhiney and
Mr. Pearson (By Request)

Names

Mrs. Leulke Silva 644 Prairie Ave.

Mrs Kathleen A Lynn 644 Prairie Ave.

Mrs Rosie Dias 630 Prairie Ave.

Mrs Geraldine Nichols 630 Prairie Ave.

Mrs Robert Hardy 630 Prairie Ave.

Mrs Yvonne Goncalves 630 Prairie Ave.

Mrs Miriam Luther 630 Prairie Ave.

Mrs Arlene R. 630 Prairie Ave.

Mrs Carolyn Carter 644 Prairie Ave.

Mrs Beatrice Clark 644 Prairie Ave.

Mrs Paloma Sarkoza 644 Prairie Ave.

Mrs A. Theroux 644 Prairie Ave.

Mrs Rosa Fuller 644 Prairie Ave.

Betty Mastromanni 644 Prairie Ave.

Evelyn M. 644 Prairie Ave.

Mrs Gladys Brown 644 Prairie Ave.

Mrs Wille Wilson 642 Prairie Ave.

Mrs Anna Dionisio 640 Prairie Ave.

Mrs. Helma Lewis 115 Rugby

Gerald Lewis 115 Rugby

Mrs William Addison 201 Rugby St.

Mrs James Gill 644 Prairie Ave.

Marion McCake 617 Prairie Ave.

MRS GEORGE TWARDOSKI

228 Thurbers Ave 2B

~~George Twardoski~~

228 Thurbers Ave apt 2D

Mrs Anita Fernandes

228 Thurbers Ave 3B

Pro. R.D.

Elizabeth A Helfrisch

228 Thurbers Ave 3A

Mary E Manning

228 Thurbers Ave 3C

Mrs. Florence Crowley

228 Thurbers Ave. 3D

Katherine McEwean

226 Thurbers Ave 1A

Marlene Rhodes

226 Thurbers Ave 1B

Ernest Spinella

226 Thurbers Ave 1C

Grace Fenner 1D

226 Thurbers Ave

Roberta Mc Gorryhan

228 Thurbers Ave 1-B

M. S. Millard

226 Thurbers Ave 2-D

Luda Wayk 202 Thurbers Avenue
apt. 3 D

Mrs Bertha Dahl 91 Rugby St
Apt 1 B

Flora B. Banks
91 Rugby St. Prov. S. R. I. apt 1A

Mrs. Lucille P. Hunt
91 Rugby St. Apt. 2D Prov. R. I.

Harold Fontes
91 Rugby St. Prov. R. I.

Shirleyanne Fontes
91 Rugby St., Prov., R. I.

William S. Cooley Jr.
81 Rugby St 2D
Prov. R. I.

Earl B Jones
81 Rugby St 1D
Prov. R. I.

Mrs Elizabeth Foster
81 Rugby St
Prov. R. I.

Emely Hangeron
81 Rugby St. 2A

Mrs. Laura Bass
221 Thurbers Ave apt 2C

Raymond Chadwick
226 Thurbers Ave apt 2C

Mrs Phyllis Jones
226 Thurbers Ave Apt 2B

Pauline Mann
226 Thurber Ave 3D

William Cooley
222 Thurbers Ave. 1-D

Meredith Cooley
222 Thurbers Ave. 1D

Mrs. Lillian D. Hart
222 Thurbers Ave 2A

Mrs. Edith Anne Sprague
222 Thurbers Ave 2B

Charles M. Mc Cormick
222 Thurber Ave 2D

Norma Mc Cormick
225 Thurber Ave

Mrs Catherine Lewis 3A
222 Thurbers Ave
Pro R P.

Mrs Ada L. Foreman
222 Thurbers Ave. Prov. R.D. 3.D

Mrs Louise Marr
200 Thubers Ave
2C.

Inez Barber
200 Thubers Ave.
apt. 3B

Mrs. Ethel M. Francis
200 Thubers Ave.
Providence R.I.

George Bennett
200 Thubers Ave 3D

Lorraine Kirwin
202 Thubers Ave 1B

Mary A. Colby
202 Thubers Ave 3C

Dorothy Lewis
202 Thubers Ave 2A

Dorothy Pina
202 Thubers Ave
2B.

Olga Willett
202 Thubers Ave 2D

Lane R. Fink
202 Thubers Ave 3A

Sharon M. Gray
202 Thubers Ave 3A

Josephine Kosinski - 208 Thurbers Ave Apt 7-C

Odina Ruthford 208 Thurbers Ave Apt-1B

Mrs. Sarah S. Gomes 208 Thurbers Ave Apt 1-A

Mary J. Hanley 208 Thurbers Apt 2A

Mrs Betty Oliveira 208 Thurbers Ave apt 2B

Mrs Mary Elizabeth Jones 208 Thurbers Ave. Apt 2C

Mrs Marion Lincoln
198 Thurbers Ave apt 1B

Mrs Marie A. Harris
152 Ocean Street 1st fl.

Mrs. Diana Farley
198 Thurbers Avenue Apt. 1C

Mrs Flora Dumas
198 Thurbers Ave Apt 2C

Mrs Hilda R De Brito
198 Thurbers Ave Apt 2B

Lora Carrier AP 2A
198 Thurbers Ave

Mrs Cullce Harris
200 Thurbers Ave 1-A

Mrs Mary H. Husted
200 Thurbers Ave 1-B

Mrs. Floyd Barrett 204 Thurbers Ave apt 2D
Mr. & Mrs. Douglas Montague 165 Burnside St.
Lewis E. Knight 204 Thurbers Ave apt 2C
Lena Knight 204 Thurbers Ave apt 2C

Chances A Toben 204 Thurbers Ave APT 2B

Queen E Toben 204 Thurbers Ave APT 2B

Nois M. Rice 204 Thurbers Ave apt 3C

Louane Jordan 204 Thurbers Ave 3B

Lenny P. McCarthy 204 Thurbers Ave 3A

Rose M. Johnson 206 Thurbers Ave 1D

Jane Lane 206 Thurbers Ave 1A

Elie Archambault " " 2A

Herbert R. Watson 206 Thurbers, Ave. 2B

Ethel F. Watson 206 Thurbers Ave 2B

Thos. Eugene Schmitt 206 Thurbers Ave 3A

Maureen Johnson 206 Thurbers 3B

Grover Johnson " " "

Patricia Bullock 208 Thurbers Ave apt 1D

Richard Gomez 208 Thurbers Ave. apt. 1-D

Mrs Jane Cooley
81 Rugby Street apt 2D.
Mary Hernandez 81
Rugby St 2B

Mrs. Jeanette Potter
71 Rugby St PD. 1D
Prov. R.I.

Allen A. Potter
71 Rugby St ID
Prov. R.I.

Mrs Shirley Jackson
71 Rugby Street apt 1C
Providence R.I.

Mrs. Alice Brousseau
71 Rugby St. Apt. 1A

Joseph Raymond
71 Rugby St ART. 138 2B

Mr. Maria Rosa 220 Thurbers Ave Apt 1 C.
Mrs. Maryann S. Smith 220 Thurbers Ave 3-D
Mr. Lummer Jennings 220 Thurbers Ave. 2-D.
Siegfried Luciani Apt 2-D 220 Thurbers Ave

Helena Quirini 2 D 220 Thurbers Ave

JEANIE Quirini 2 D 220 Thurbers Ave

Viola GREENWELL 220 THURBERS AVE 2C

FRANK JOHNSON 220 THURBERS AVE 2B

Perry, Theofrastou 220 Thurbers Ave 3C

Claire Soares 220 Thurbers Ave 3B

Victoria White 132 Richardson St

Mrs. Lillian Cadoret 220 Thurbers Ave. 3A

Pauline Lawrence 224 Thurbers 1B

Dorothy Hebert 224 Thurbers Ave 1C

Shirley Bergeron 224 Thurbers Ave 1D

Loetta M. Teasing 224 Thurbers Ave 2B

Anna Galer J 224 Thurbers Ave 3A

Jeannette Healey 224 Thurbers Ave 3D.

Fred Holliday 204 Thurbers Ave APT 1-A

Dorothy E. Matt 204 Thurbers Ave. APT. 1B.

Shirley Bonnett 204 Thurbers Ave apt 2D

Mrs. Dorothy Keener
672 Prairie Ave. Apt. 3C

Mrs. Leonard Robinson
672 Prairie Ave.

Mr. Francis Silva
672 Prairie Ave

Mrs. Elizabeth Silva
672 Prairie Ave

Mr. Raymond D. McCarthy Jr.
672 Prairie Ave

Mrs. Carrie Ann McCarthy
672 Prairie Ave

Miss Patricia Silva
672 Prairie Ave

Mrs. Louise Moss
636 Prairie Ave

Mrs. Phillis Dickens
638 Prairie Ave
941-5762

Mr. C. R. K...
666 P... - 1313

Mr. E. E. ...
666 ...
Ho-1-7374

Mr. ...
941-...

Mr. ...
941-4040

Mr. ...
781-0799

Mr. ...
143 ...
R...

Mr. ...
143 ...
421...

Mr. ...
143 ...
R...

Mr. ...
143 ...
R...

Mr. ...
143 ...
R...

Please write ^{your} your name and address
to Stop Accident in
Prairie ave.

1- Antonia Sanchez
109 Rugby St. apt. 1D

2- Mr. Mrs. James Sanchez. BB
634 Prairie ave Tel. 4615582

3. Mrs. Eleanor Nowling
109 Rugby St. 2D Id. Ho. - 10682

Robert L. Goodwin
109 Rugby St. apt 1A

5 Lawrence C. Pennington
109 Rugby St. apt C - C

6. Mrs. Barbara McCabe
634 Prairie Ave. apt 1D

Ever 100
109 Rugby St. Port, apt
W1 1-4835-24

Mrs. Mary Pierce
109 Rugby St. apt B41

7
Mrs. E. Ferguson
8 109 Rugby St. apt B41

9 Paula Rodriguez
668 Prairie Ave apt 3B

10

~~10~~

Mr. O'Connor by
Page

We, the undersigned, all residents of the area known as
^{ROGER WILLIAMS HOMES}
the Prairie Avenue Project, bounded by Prairie, Thurston,
Rugby and Madison Avenues, are extremely concerned
about the welfare of our children and the many pedestrian
accidents on said Avenues, and we ~~therefore~~ respectfully
demand that the Honorable City Council cause
emergency measures to be taken to ~~at~~ relieve the
situation immediately and to take necessary steps to
permanently curtail the traffic flow on said streets
in order to prevent further injury or death.



CITY OF PROVIDENCE • RHODE ISLAND
TRAFFIC ENGINEERING DEPARTMENT

Traffic Regulation

NO. 4534

DATE 5/12/65

In accordance with the laws of the State of Rhode Island (Public Laws of 1948 Chap. 2067 approved April 30, 1948) and the Ordinances of the City of Providence (Chap. 2 Article XVI Sec. 188 to 199 inclusive, as amended), the following traffic regulation is hereby established:

PRAIRIE AVENUE

PARKING PROHIBITION

"NO PARKING ANY TIME" on the easterly side of Prairie Avenue beginning 94 feet north of Pavilion Avenue and extending 461 feet northerly.

All regulations inconsistent herewith are rescinded.

Installed MAY 20 1965

Advertised JUN. 8 1965

John I. Logan
JOHN I. LOGAN
Traffic Engineer