

THE CITY OF PROVIDENCE
STATE OF RHODE ISLAND AND PROVIDENCE PLANTATIONS

RESOLUTION OF THE CITY COUNCIL

No. 640

Approved December 24 1973

CITY COUNCIL
SECRETARY
CITY CLERK
CITY MANAGER

RESOLVED, That permission is hereby granted for a Twenty (20) Foot Easement along the Rear Boundary of the Laurel Hill Avenue Playground for a distance of approximately Two Hundred (200) Feet, so that Sewer and Water Lines can be connected to the Hartford Park Community Center, all in accordance with Resolution Number 2810 of the Housing Department of the City of Providence, Rhode Island.

APPROVED

MAYOR

IN CITY COUNCIL

DEC 20 1973

READ AND PASSED

Robert J. Gorton PRES.
Vincent Vespa CLERK

DEC 24 1973

Joseph A. Porley

CITY COUNCIL

DEC 6 1973

FIRST READING PUBLIC WORKS
ORDERED TO

Committee on Public Works

*Councilman Spunk
and Councilman Dargatzis, by request*

IN CITY COUNCIL

READ AND PASSED

THE HOUSING AUTHORITY OF THE CITY OF
PROVIDENCE, RHODE ISLAND

673 ACADEMY AVENUE
PROVIDENCE, R. I. 02908

COMMISSIONERS

JOSEPH P. CARROLL
CHAIRMAN
WALTER J. TROUVE, JR.
FIRST VICE-CHAIRMAN
B. ALBERT FORD
SECOND VICE-CHAIRMAN
REV. JOSEPH B. TAYLOR, O.P.
JOHN J. KELLY
WILLIAM B. COOLEY, SR.
MARY PECKHAM
ENA ROWLEY
SALVATORE A. BEATINI
RUDOLPH DEVITO

DAVID JOYCE
SECRETARY-TREASURER
AND
EXECUTIVE DIRECTOR
TEL. 401-421-1451

November 27, 1973

Mr. Robert J. Haxton
President
City Council
City Hall
Providence, R.I. 02903


Dear Mr. Haxton:

I am writing to you relative to a resolution which was approved by the Board of Commissioners of the Providence Housing Authority at our monthly meeting held on November 20, 1973. Also, I am enclosing a copy of the resolution as approved. A copy of the Plot Plan describing the easement which is contained in the resolution has been delivered to the City Clerk's Office, by our counsel, John F. Cicilline.

This important matter of making the land available for water and sewer purposes is extremely urgent not only to the Housing Authority but also to the residents at Hartford Park. Presently, we are working with the McCann Builders, Inc. of Warwick, Rhode Island who have been designated to erect the Multi-Purpose Center at Hartford Park. We are hopeful that this long overdue project regarding the Multi-Purpose Center can move rapidly.

Therefore, your attention relative to having said matter placed on the Agenda of the City Council at its next meeting will be greatly appreciated. Should there be any further questions, I would be more than pleased to render an answer you.

Sincerely,

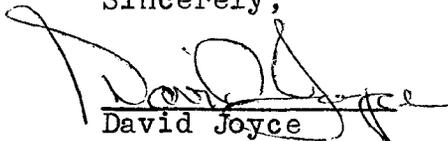
David Joyce
Executive Director

DJ/me

RESOLUTION NO. 2810

RESOLVED: That, the Housing Authority of the City of Providence urgently requests the City Council of the City of Providence adopt a resolution authorizing a 20 foot easement along the rear boundary line of Laurel Hill Avenue playground for a distance of approximately 200 feet so that sewer and water lines can be connected to the Hartford Park Community Center.

--:--:--

(Above resolution approved by the Board of Commissioners of the Providence Housing Authority at monthly meeting held on November 20, 1973.)

Bevilacqua & Cicilline
Attorneys-at-law
86 Weybosset Street
Providence, Rhode Island 02903
(401) 274-7444

Joseph A. Bevilacqua
John F. Cicilline

October 30, 1973

Mr. Vincent Vespia
City Clerk
City Hall
Providence, Rhode Island

Anthony DeSimone
Joseph L. DeCaporale, Jr.
Anthony S. DelGiudice
Stephen E. Cicilline
Angelica B. Gosz
Ronald A. Tutalo


Dear Mr. Vespia:

The Housing Authority of the City of Providence is participating in the construction of the Hartford Park Community Center on land adjacent to the Laurel Hill Avenue Playground. It is necessary to secure an easement for sewer and water connections through the Laurel Hill Avenue Playground.

The Authority would, therefore, request that the City Council grant a twenty (20) foot easement along the rear boundary line of the Laurel Hill Avenue Playground for a distance of approximately two hundred (200) feet.

I have enclosed two site plan maps which have the proposed easement marked in red. If either I or other personnel of the Authority can be of any assistance to the Council in its consideration of this matter, do not hesitate to contact us.

Yours very truly,

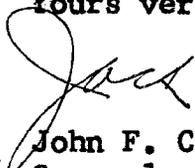
John F. Cicilline
Counsel, Housing Authority
of the City of Providence

JFC:GPS

FILED
OCT 31 9 40 AM '73
DEPT. OF CITY CLERK
PROVIDENCE, R.I.

City of Providence



Rhode Island

Department of City Clerk

MEMORANDUM

DATE: November 1, 1973

TO: Robert Quigley, Department of Public Works


SUBJECT: Request for sewer and water easement - Laurel Hill
Avenue Playground

CONSIDERED BY: Rose M. Mendonca, Acting City Clerk

DISPOSITION: Attached is copy of communication dated October 30, 1973
from John F. Cicilline, Counsel for the Housing Authority
of the City of Providence.






Will you please draw the necessary plan so that same may
be presented to the City Council.

Rose M. Mendonca
Acting City Clerk

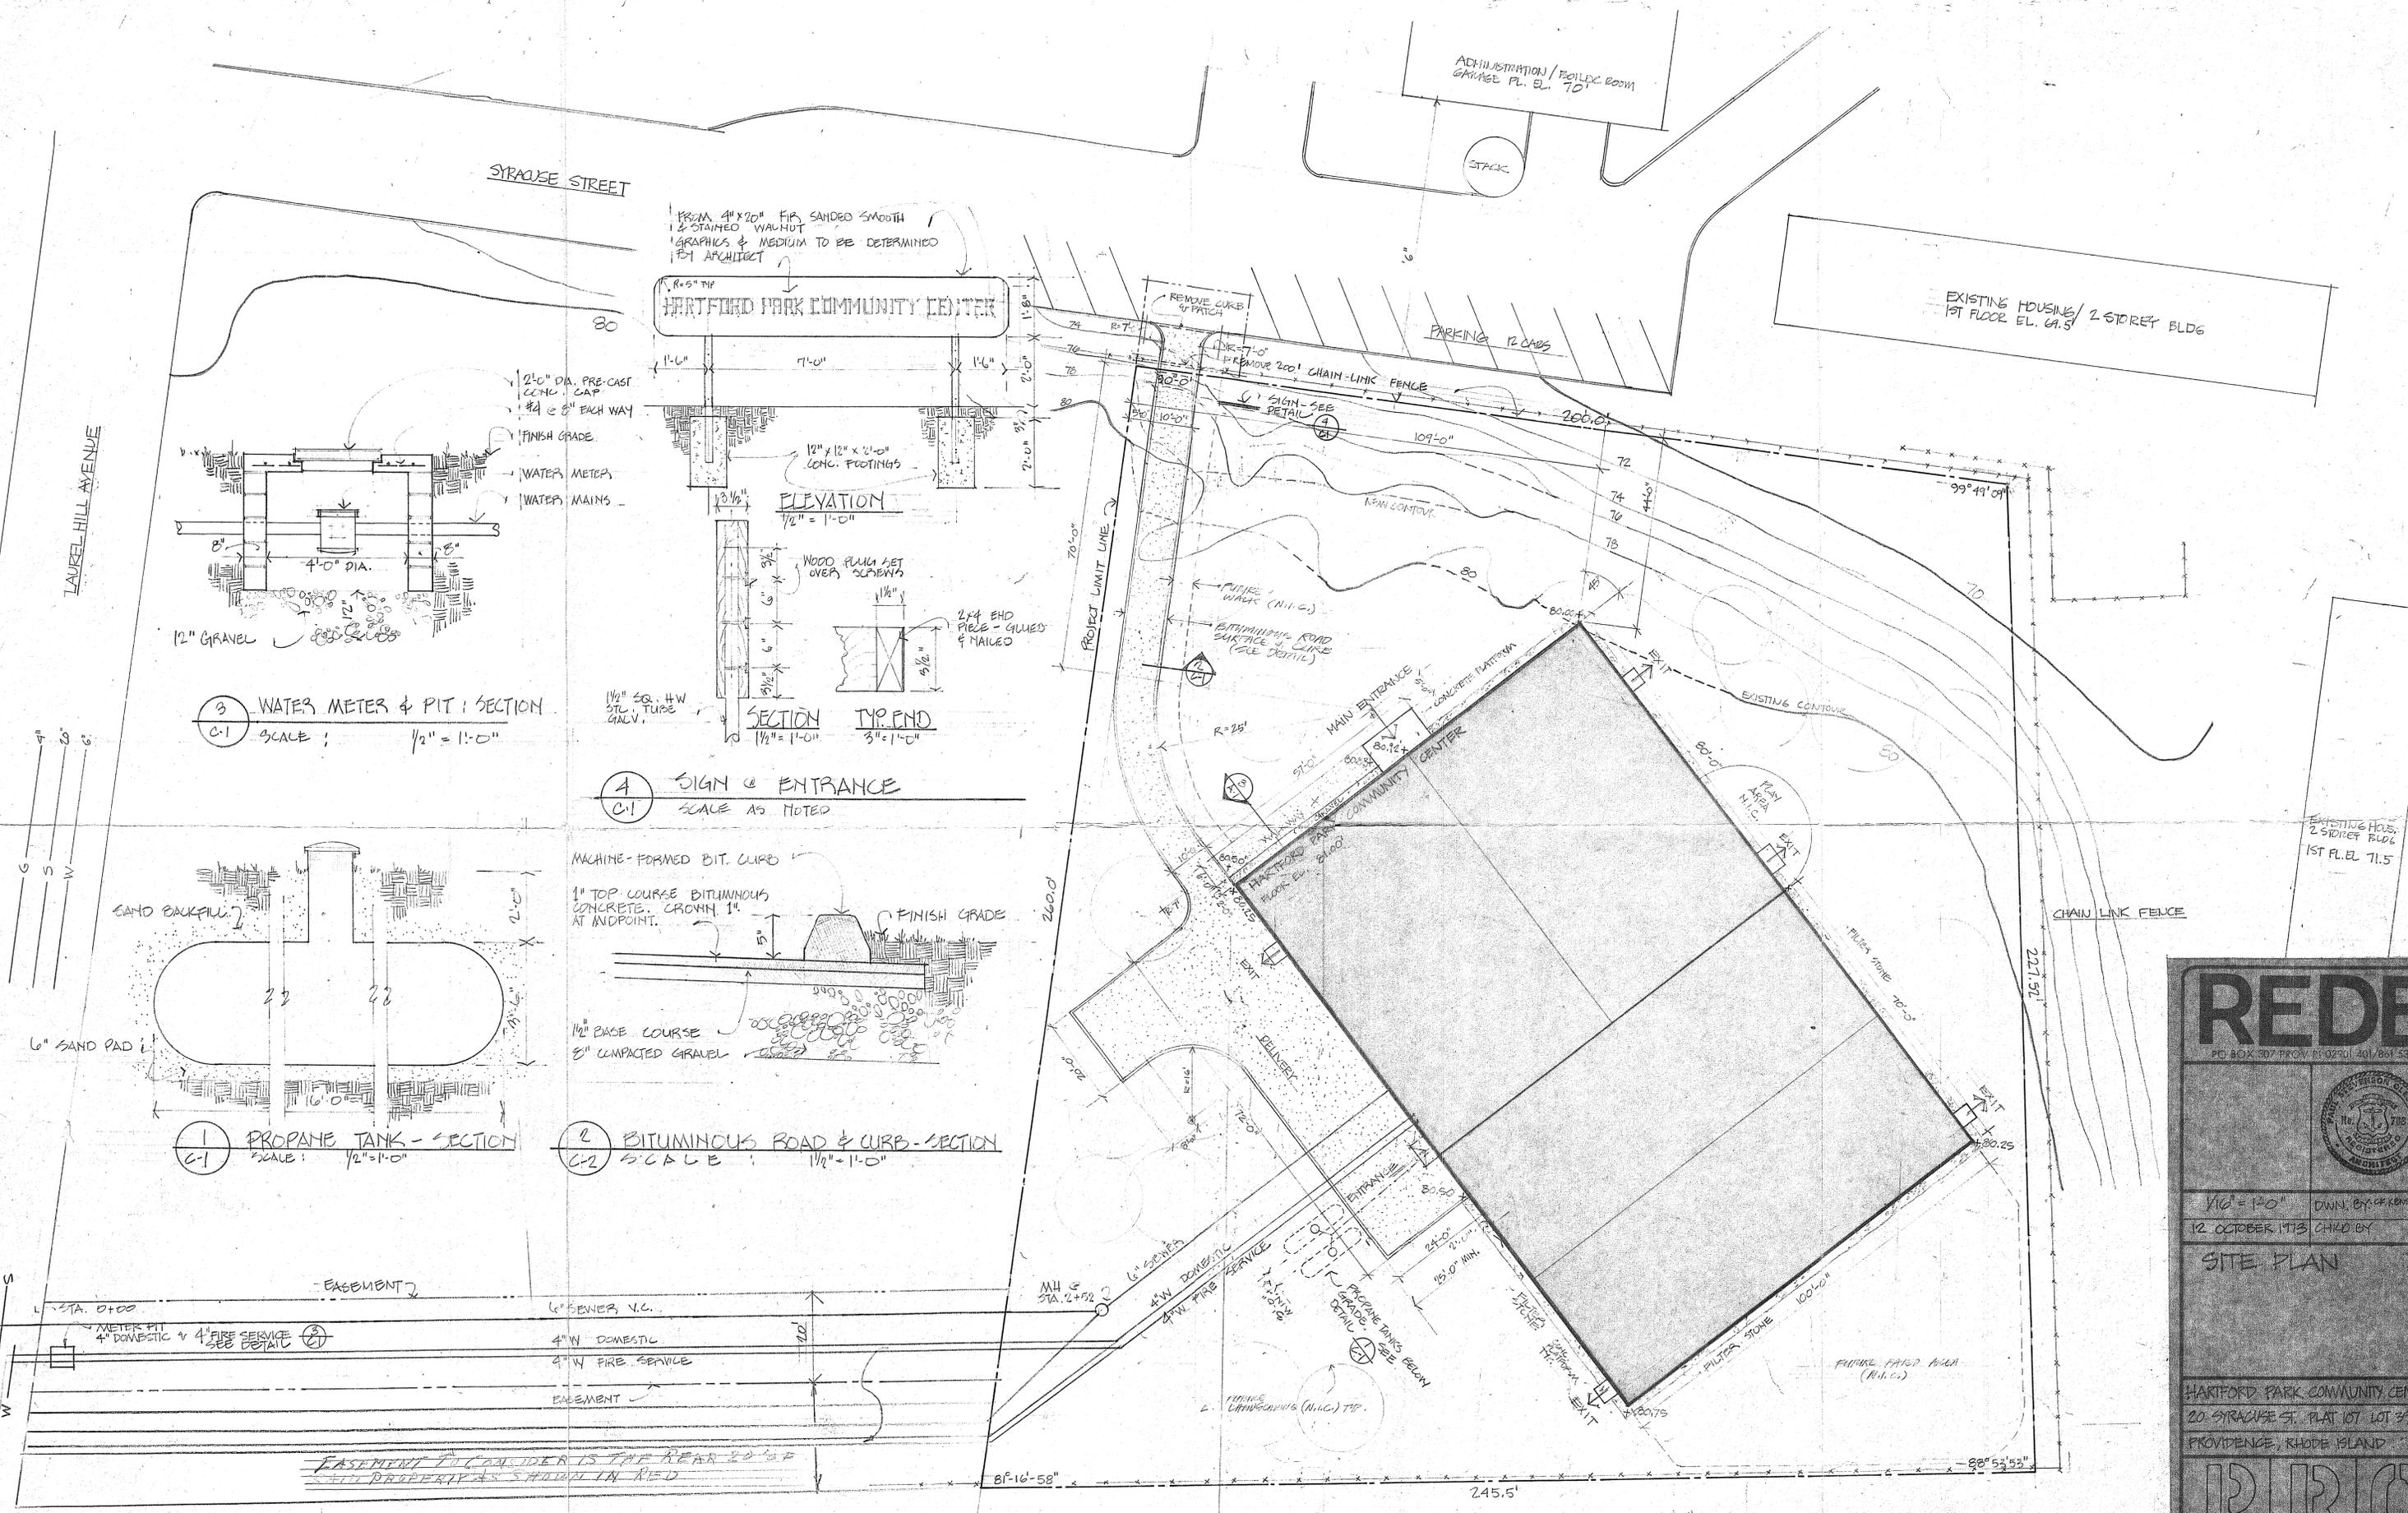


FROM 4" X 20" FIP SANDED SMOOTH
 1/2" STAINED WALNUT
 GRAPHICS & MEDICUM TO BE DETERMINED
 BY ARCHITECT

HARTFORD PARK COMMUNITY CENTER

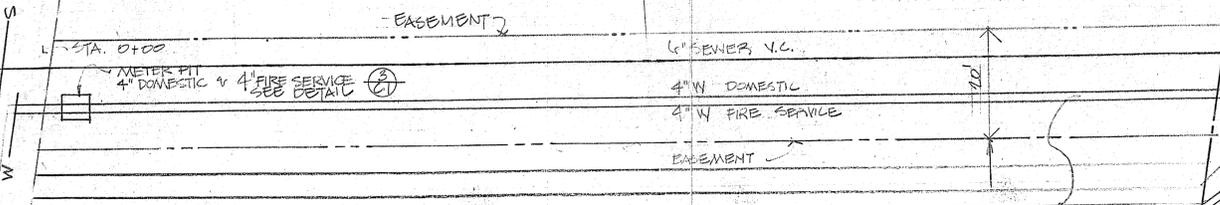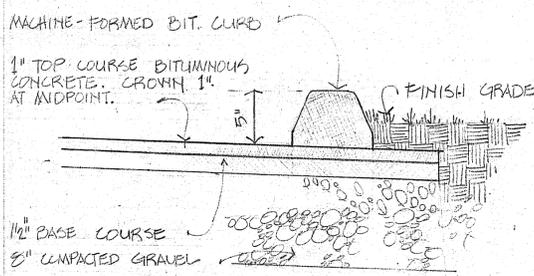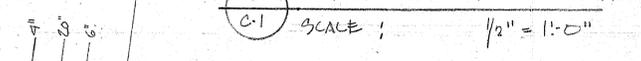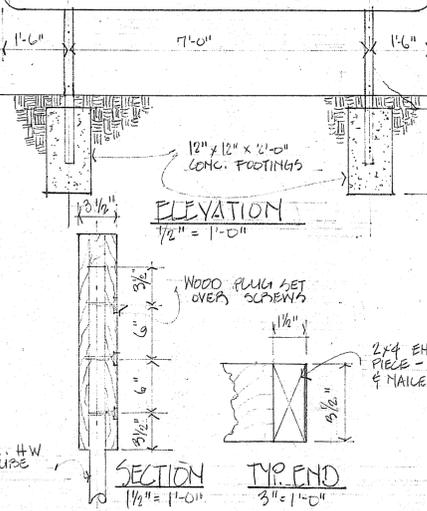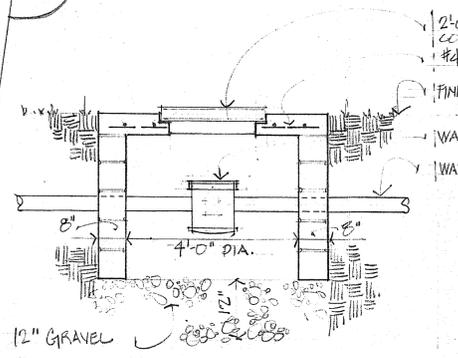

EASEMENT TO CONSIDER IS THE REAR 20' OF
 ALL PROPERTIES SHOWN IN RED

SITE PLAN
 SCALE: 1/16" = 1'-0"

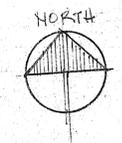

REDE
 P.O. BOX 307 PROV. RI 02901 401/861 5391

REGISTERED PROFESSIONAL ENGINEER
 No. 1788
 PROVIDENCE, RHODE ISLAND

1/16" = 1'-0" DRAWN BY: G. R. RAY
 12 OCTOBER 1973 CHECKED BY:

SITE PLAN

HARTFORD PARK COMMUNITY CENTER
 20 SYRACUSE ST. PLAT 107 LOT 375
 PROVIDENCE, RHODE ISLAND

PRC

C-1 SHEET 1 OF 22