

# The City of Providence

STATE OF RHODE ISLAND AND PROVIDENCE PLANTATIONS

## CHAPTER 68-21

No. 272 **AN ORDINANCE** AMENDING THE APPROPRIATION ORDINANCE, CHAPTER 68-56, BY APPROPRIATING THE SUM OF FIVE MILLION FIVE HUNDRED FIFTY THOUSAND (\$5,550,000) DOLLARS TO AN ACCOUNT TO BE KNOWN AS, "EDUCATION EMERGENCY DEFICIENCY APPROPRIATION" - TO DEFRAY COST OF OPERATIONS OF SCHOOL DEPARTMENT THROUGH SEPTEMBER 30, 1969.

Approved May 19, 1969

### Be it ordained by the City of Providence:

SECTION 1. Chapter 68-56 of the Ordinances of the City of Providence, as approved September 23, 1968, entitled: "An Ordinance Making Appropriation of \$53,422,294.21 for the Support of the City Government for the Fiscal Year Ending September 30, 1969", as amended, is hereby further amended by appropriating the sum of Five Million Five Hundred Fifty Thousand (\$5,550,000) Dollars to an account to be known as, "Education Emergency Deficiency Appropriation" - To Defray Cost of Operations of School Department Through September 30, 1969.

SECTION 2. The sum of Four Million Nine Hundred Fifteen Thousand (\$4,915,000) Dollars of the total appropriation shall be obtained by authorizing and directing the City Controller and City Treasurer to transfer a like amount from the Reserve for Extraordinary Expenditures Account to the Receipt Account.

SECTION 3. The estimated receipts from the Reserve for Extraordinary Expenditures Account are hereby increased by Four Million Nine Hundred Fifteen Thousand (\$4,915,000) Dollars.

SECTION 4. The balance Six Hundred Thirty Five Thousand (\$635,000) Dollars of the total appropriation Five Million Five Hundred Fifty Thousand (\$5,550,000) Dollars shall be obtained by increasing the Estimated Receipts for 1968-1969 fiscal year.

A new receipt account to be known as Grants-in-Aid (State of R.I.) Payment in Lieu of Manufacturers Equipment and Inventory Tax shall be established in the amount of Six Hundred Thirty Five Thousand (\$635,000) Dollars.

SECTION 5. Transfers from this appropriation to the School Fund shall be made from time to time only for amounts approved by the Mayor and the Committee on Finance of the City Council.

SECTION 6. This Ordinance shall take effect upon its passage.

**IN CITY  
COUNCIL**

MAY 1 - 1969

FIRST READING

READ AND PASSED

*Vincent Vespia*  
CLERK

**APPROVED**

MAY 19 1969

*Joseph A. Dooley*  
MAYOR

**IN CITY  
COUNCIL**

MAY 15 1969


FINAL READING  
READ AND PASSED

*Russell J. Doyle*  
PRESIDENT  
*Vincent Vespia*  
CLERK

No.

CHAPTER

AN ORDINANCE

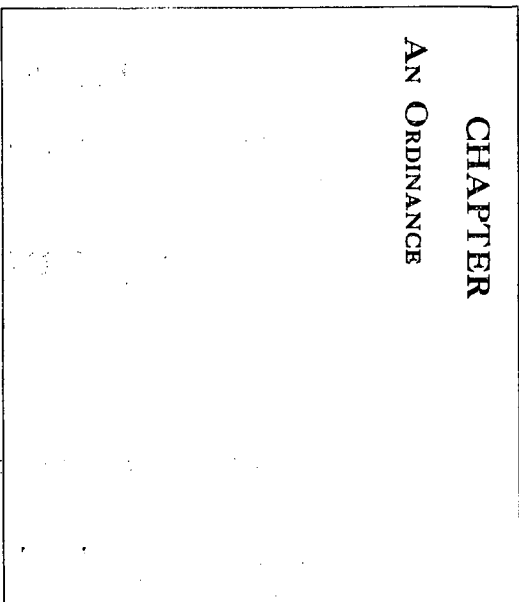

THE COMMITTEE ON

~~Finance~~  
Approves Passage of  
The Within Ordinance

~~Warrant~~  
April 24, 1969  
Clerk

~~Commissioner Mr. Mulvey and  
Councilman Bartlett, by request~~

APR 24 4 50 PM '69  
DEPT. OF CITY CLERK  
PROVIDENCE, R.I.

FILED

APR 14 11 20 AM '69  
DEPT. OF CITY CLERK  
PROVIDENCE, R.I.

FILED

# The City of Providence

STATE OF RHODE ISLAND AND PROVIDENCE PLANTATIONS

## CHAPTER 68-22

No. 222 **AN ORDINANCE** AMENDING THE APPROPRIATION ORDINANCE, CHAPTER 68-56, BY TRANSFERRING THE SUM OF FORTY FIVE THOUSAND (\$45,000) DOLLARS FROM SNOW REMOVAL, ITEM 2 to SNOW REMOVAL, ITEMS 0 and 1.

Approved May 19, 1969

*Be it ordained by the City of Providence:*

SECTION 1. Chapter 68-56, of the Ordinances of the City of Providence, as approved September 23, 1968, and entitled: "An Ordinance Making Appropriation of \$53,422,294.21 for the Support of the City Government for the Fiscal Year Ending September 30, 1969", as amended, is hereby further amended by transferring the sum of Forty Five Thousand (\$45,000) Dollars from Snow Removal, Item 2 to SNOW REMOVAL, ITEMS 0 and 1. Said sum of Forty Five Thousand (\$45,000) Dollars shall be apportioned as follows: ITEM 0 - \$15,000; ITEM 1 - \$30,000.

SECTION 2. This Ordinance shall take effect upon its passage.

**IN CITY  
COUNCIL**

MAY 1 - 1969

FIRST READING  
READ AND PASSED

*Unimut Vespi*  
CLERK

**APPROVED**

MAY 19 1969

*Joseph A. Boyle*  
MAYOR

**IN CITY  
COUNCIL**

MAY 15 1969

FINAL READING  
READ AND PASSED

*Russell W. Boyle*  
PRESIDENT  
*Unimut Vespi*  
CLERK

No.

CHAPTER  
AN ORDINANCE

IN CITY  
COUNCIL

APR 17 1969

FIRST READING  
REFERRED TO COMMITTEE ON  
FINANCE  
*Herbert Cooper*  
CLERK

THE COMMITTEE ON

*Finance*  
Approves Passage of  
The Within Ordinance

*Herbert Cooper*  
April 24 1969 *Clark*

*Councilman McRae and  
Councilman Perkins, by request*

# The City of Providence

STATE OF RHODE ISLAND AND PROVIDENCE PLANTATIONS

## CHAPTER 68-23

No. 274 **AN ORDINANCE** AMENDING THE APPROPRIATION ORDINANCE, CHAPTER 68-56, BY TRANSFERRING THE SUM OF TWO THOUSAND ONE HUNDRED SIXTY (\$2,160.00) DOLLARS FROM THE PROVIDENCE HUMAN RELATIONS COMMISSION, ITEM 0 to ITEM 1.

Approved May 19, 1969

**Be it ordained by the City of Providence:**

SECTION 1. Chapter 68-56 of the Ordinances of the City of Providence, as approved September 23, 1968 entitled: "An Ordinance Making Appropriation of \$53,422,294.21 for the Support of the City Government for the Fiscal Year Ending September 30, 1969", as amended, is hereby further amended by transferring the sum of Two Thousand One Hundred Sixty (\$2,160.00) Dollars from the Providence Human Relations Commission, Item 0 to Item 1.

SECTION 2. This Ordinance shall take effect upon its passage.

**IN CITY  
COUNCIL**

MAY 1 - 1969

FIRST READING  
READ AND PASSED

*Vincent Vespea*  
CLERK

**APPROVED**

MAY 19 1969

*Joseph A. Pawley*  
MAYOR

**IN CITY  
COUNCIL**

MAY 15 1969

FINAL READING  
READ AND PASSED

*Russell J. Boyle*  
PRESIDENT  
*Vincent Vespea*  
CLERK

No.

CHAPTER  
AN ORDINANCE

IN CITY  
COUNCIL

APR 17 1969

FIRST READING  
REFERRED TO COMMITTEE ON  
FINANCE  
*Wm. W. Cooper*  
CLERK

THE COMMITTEE ON

*Finance*  
Approves Passage of  
The Within Ordinance

*Wm. W. Cooper*  
April 24 1969 *Clark*

*Councilman Mc Hally and  
Councilman Rantner, by report*

THE CITY OF PROVIDENCE  
STATE OF RHODE ISLAND AND PROVIDENCE PLANTATIONS

# RESOLUTION OF THE CITY COUNCIL

No. 275

Approved May 19, 1969

WHEREAS, it is noted with extreme pleasure, by His Honor Mayor Joseph A. Doorley, Jr., and the City Council, that charming Joyce Caprio has presented our distinguished colleague with their third child a baby daughter, whom they have named Marissa Beth,

NOW THEREFORE BE IT RESOLVED, That His Honor Mayor Joseph A. Doorley, Jr., joins the Members of the City Council in expressing best wishes for good health for baby Marissa Beth and for her very proud parents, a most prolific future.

IN CITY COUNCIL

MAY 15 1969

READ and PASSED

*Russell H. Beryl*  
President  
*William T. DePina*  
Clerk

APPROVED

MAY 19 1969

*Joseph A. Doorley Jr.*  
MAYOR

THE CITY OF PROVIDENCE  
STATE OF RHODE ISLAND AND PROVIDENCE PLANTATIONS

# RESOLUTION OF THE CITY COUNCIL

No. 276

Approved May 19, 1969

RESOLVED, That the City Forester is requested to cause two trees to be planted in front of 194 Douglas Avenue, to replace trees up-rooted by last winter's storms.

IN CITY COUNCIL

MAY 15 1969

READ and PASSEL

*Thurwell* *Boyle*  
President  
*Winn* Clerk

APPROVED

MAY 19 1969

*Joseph H. Boyle*  
MAYOR



THE CITY OF PROVIDENCE  
STATE OF RHODE ISLAND AND PROVIDENCE PLANTATIONS

# RESOLUTION OF THE CITY COUNCIL

No. 277

Approved May 19, 1969

RESOLVED, That His Honor, the Mayor be and he hereby is authorized to convey to the Providence Redevelopment Agency all of the right title and interest of the City of Providence in that certain parcel of land owned by the City of Providence within the boundaries of the Weybosset Hill Project No. R. I. R-7, which said parcel of land is within the City of Providence and being described as lot 123 on Assessors Plat No. 24 being the former Franklin Street Fire Station for which parcel of land the City of Providence shall receive credit for the full and fair market value thereof as approved by the Federal Government.

IN CITY COUNCIL

MAY 15 1969

READ and PASSED

*Stannell J. Doyle*  
President

*Quinn T. Griffin*  
Clerk


APPROVED

MAY 19 1969

*Joseph A. Voyley*  
MAYOR



THE CATHOLIC CHURCH

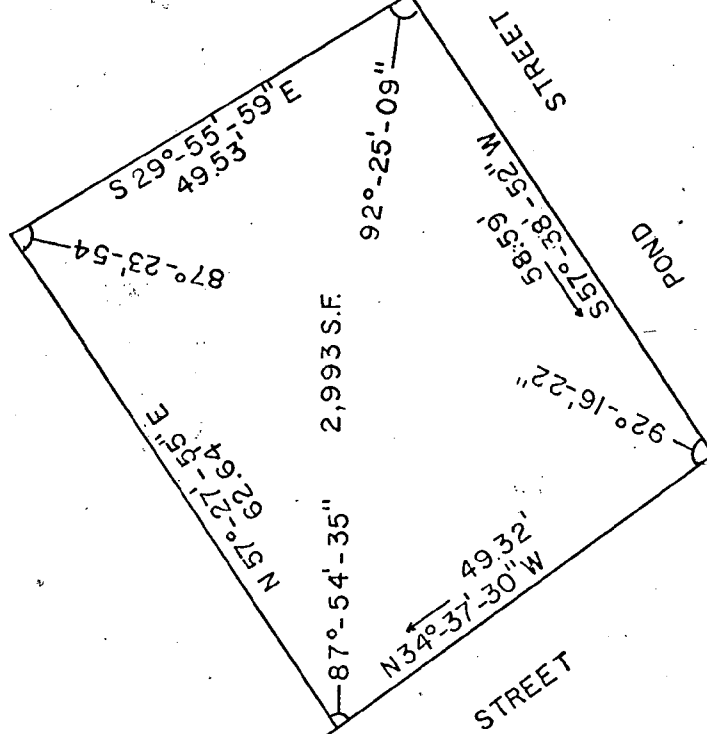


FRANKLIN

STREET

STREET

POND

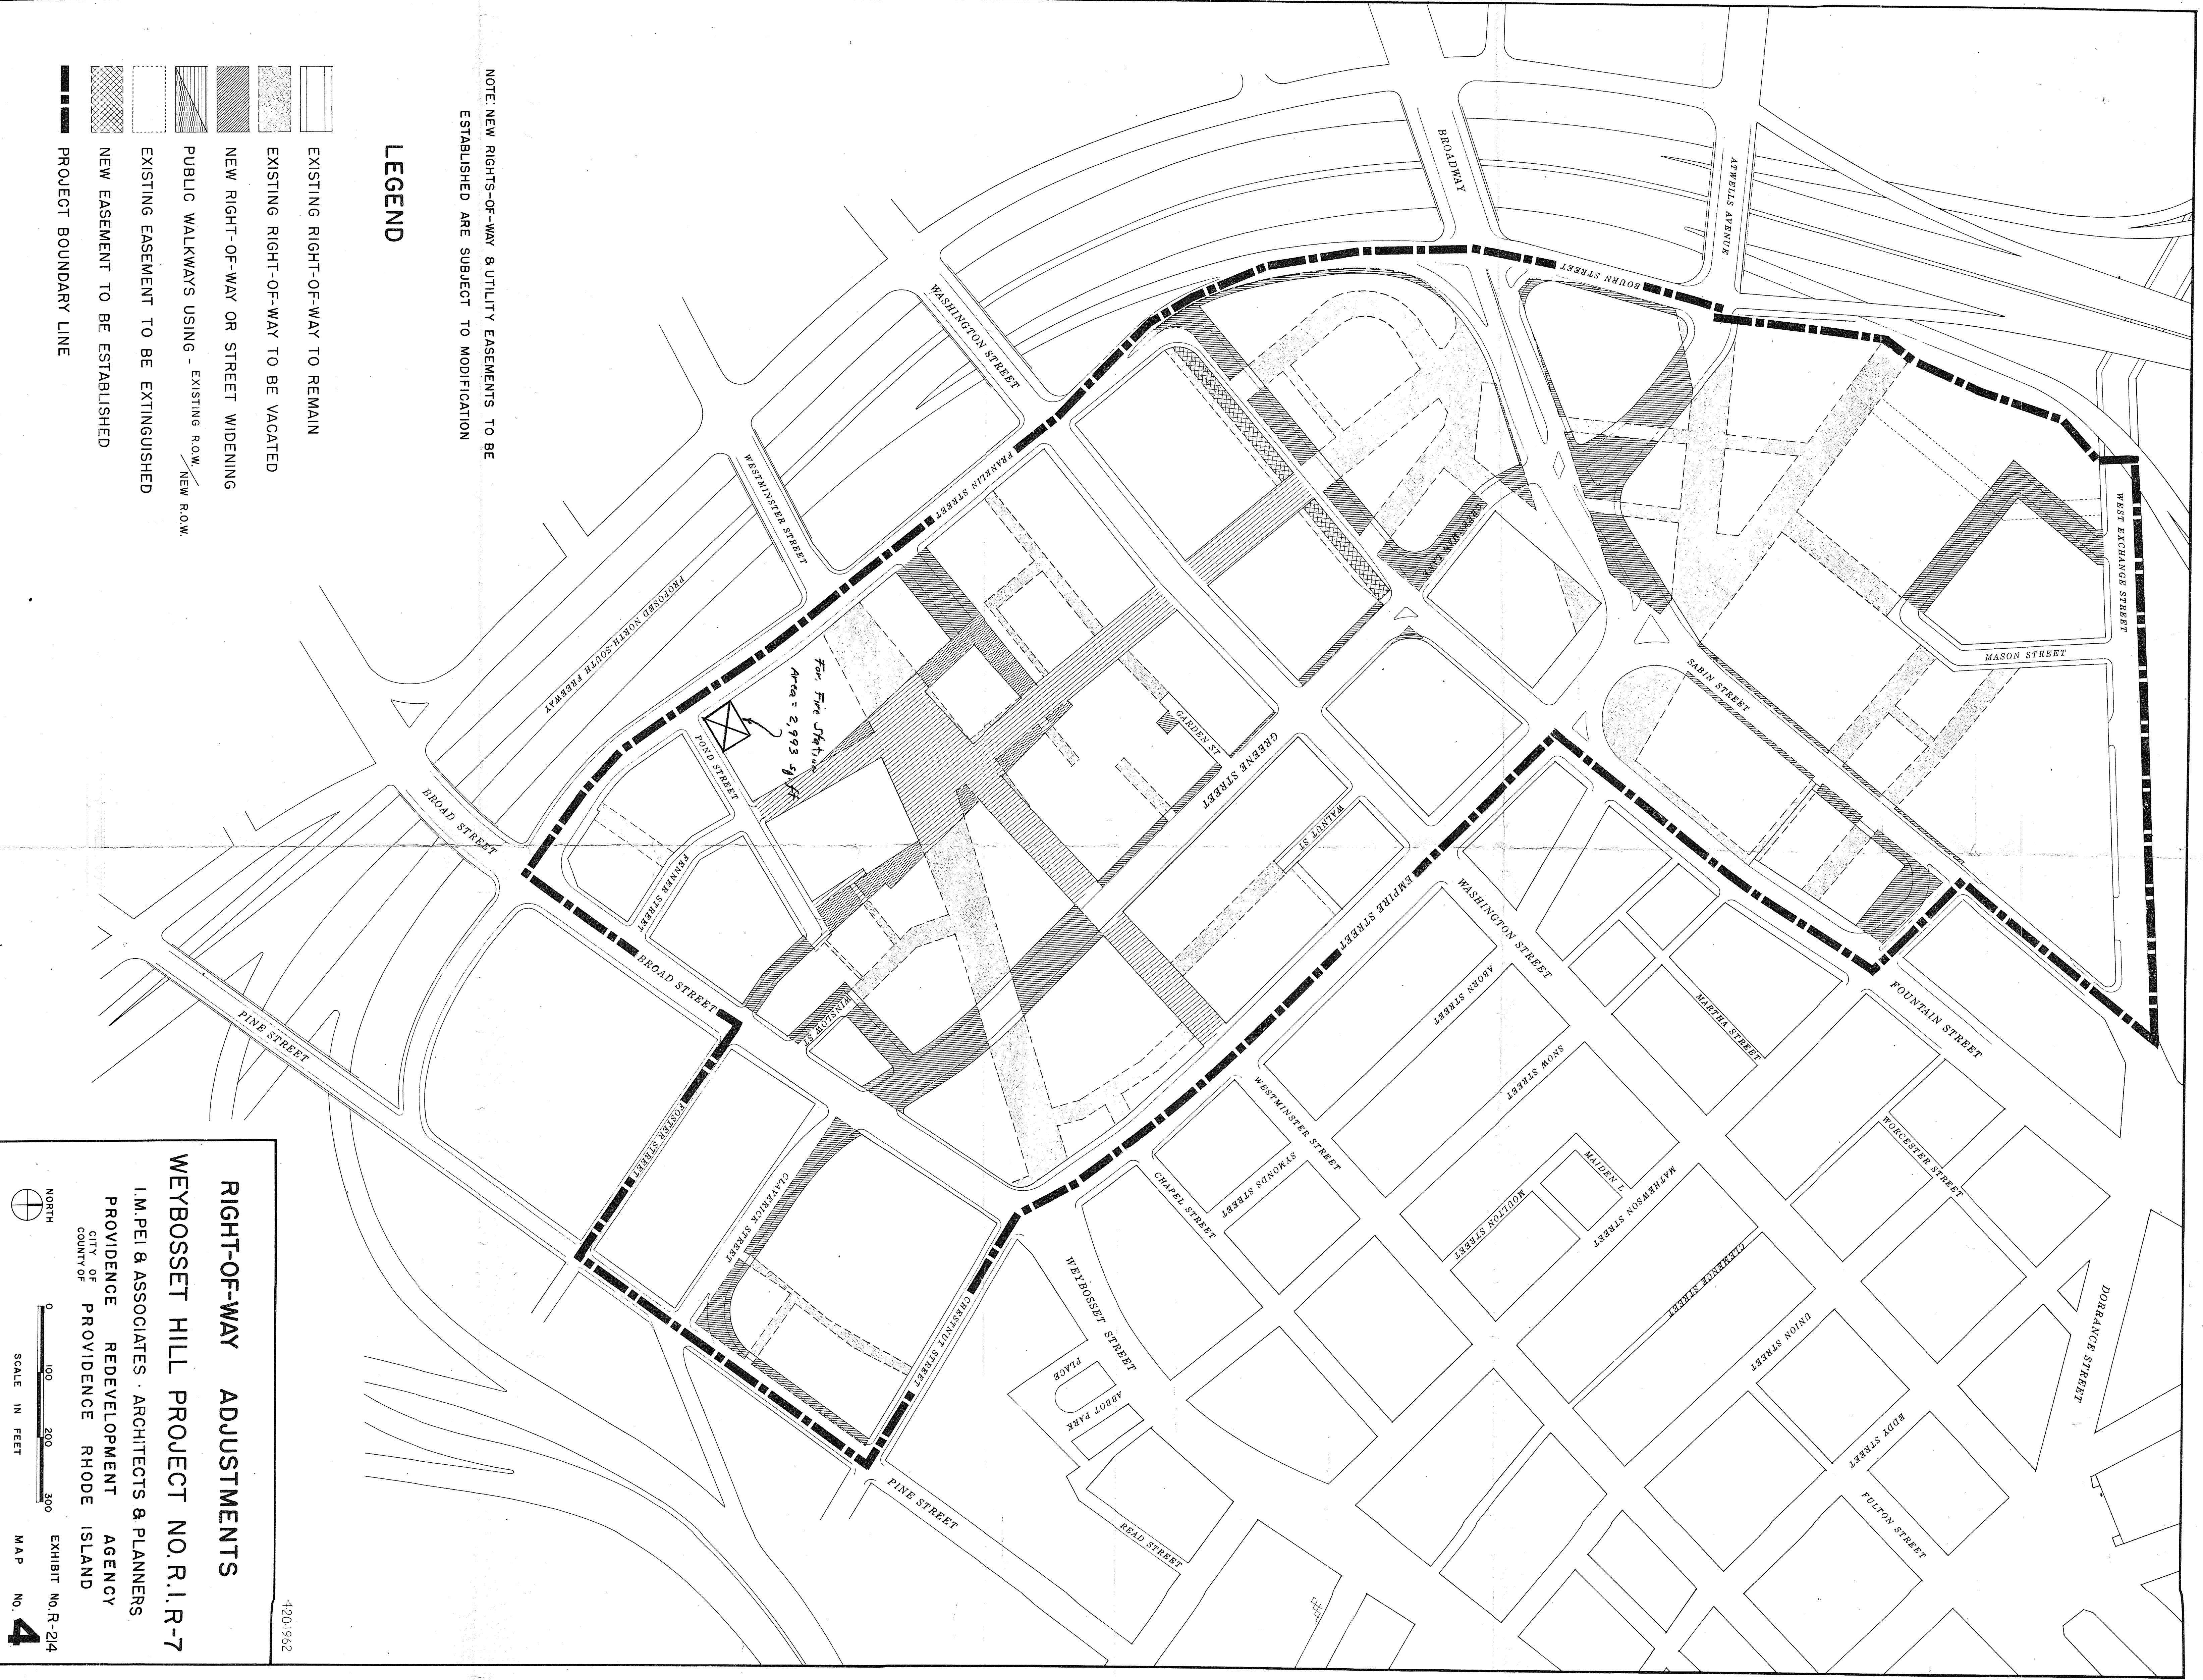

NOTE: NEW RIGHTS-OF-WAY & UTILITY EASEMENTS TO BE ESTABLISHED ARE SUBJECT TO MODIFICATION

LEGEND

- EXISTING RIGHT-OF-WAY TO REMAIN
- EXISTING RIGHT-OF-WAY TO BE VACATED
- NEW RIGHT-OF-WAY OR STREET WIDENING
- PUBLIC WALKWAYS USING - EXISTING R.O.W. / NEW R.O.W.
- EXISTING EASEMENT TO BE EXTINGUISHED
- NEW EASEMENT TO BE ESTABLISHED
- PROJECT BOUNDARY LINE

RIGHT-OF-WAY ADJUSTMENTS

WEYBOSSET HILL PROJECT NO. R.I.R-7

I.M. PEI & ASSOCIATES - ARCHITECTS & PLANNERS  
PROVIDENCE REDEVELOPMENT AGENCY  
CITY OF PROVIDENCE RHODE ISLAND

NORTH

0

100

200

300

SCALE IN FEET

EXHIBIT NO. R-214

MAP NO. **4**

4201962

FILED

MAY 15 2 40 PM '69

DEPT. OF CITY CLERK  
PROVIDENCE, R.I.