

THE CITY OF PROVIDENCE
STATE OF RHODE ISLAND AND PROVIDENCE PLANTATIONS

RESOLUTION OF THE CITY COUNCIL

No. 274

Approved July 8, 1970

RESOLVED, That the Director of Public Works is
requested to cause Leslie drive to be resurfaced.

IN CITY COUNCIL

JUL 2 - 1970

READ and PASSED

President

Clerk

APPROVED

JUL 8 1970

MAYOR

IN CITY
COUNCIL

MAY 15 1969

FIRST READING
REFERRED TO COMMITTEE ON
PUBLIC WORKS.....

Vernant Vespe
CLERK

THE COMMITTEE ON
PUBLIC WORKS

.....
Recommends

William H. Matthews
.....
First Deputy City Clerk

FEB 16 1970

To - BC - continue as is

THE COMMITTEE ON
Public Works
.....
Approves Passage of
The Within Resolution

Vernant Vespe
June 23, 1970
Chairman
Clark

Councilman Lynch, by request

Department of City Clerk

MEMORANDUM

Providence, R. I., May 20, 1969

TO: Director McGarry

SUBJECT: LESLIE DRIVE

CONSIDERED BY: Committee on Public Works

DISPOSITION: Attached is copy of Resolution concerning
resurfacing of the above drive.

Vernice Vespe

City Clerk



CITY OF PROVIDENCE, RHODE ISLAND
MAYOR JOSEPH A. DOORLEY, JR.

DEPARTMENT OF PUBLIC WORKS . 700 ALLENS AVENUE . 02905

Lawrence P. McGarry, Director

Robert B. Strong, Deputy Director

May 28, 1969


Chairman of the Public Works Committee
Providence City Council
City Hall, Providence, R. I.

Dear Sir:

Leslie Drive was built about 10 or 12 years ago on a heavy fill. Parts of the street have been filled and repaved twice. The northerly end of the street has now settled again and requires fill and replacement of paving.

I do not believe that the fill has finished its settlement so recommend that only the part which has the settlement be filled up and the pavement repaired.

Very truly yours,

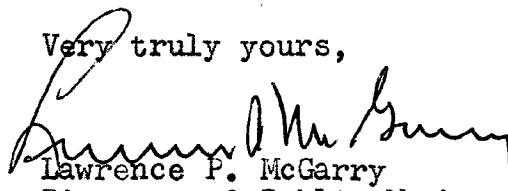
Lawrence P. McGarry
Director of Public Works

LPMCG:jm

THE CITY OF PROVIDENCE
STATE OF RHODE ISLAND AND PROVIDENCE PLANTATIONS

RESOLUTION OF THE CITY COUNCIL

No. 275

Approved July 8, 1970

RESOLVED, that the Director of Public Works is requested to cause the Service Road leading to Merino Park from Hartford Avenue to be repaved.

IN CITY COUNCIL

JUL 2 - 1970

READ and PASSED

William A. Cappa
President
William A. Cappa
Clerk

APPROVED

JUL 8 1970

Joseph A. Rooley
MAYOR

RECEIVED

IN CITY
COUNCIL

MAR 19 1970

FIRST READING
REFERRED TO COMMITTEE ON
PUBLIC WORKS

Vincent Vespe
CLERK

THE COMMITTEE ON

Public Works

Approves Passage of
The Within Resolution

Vincent Vespe
June 23, 1970 *Clark*

Councilman Rossetto

Department of City Clerk

MEMORANDUM

DATE: March 20, 1970

TO: Director of Public Works McGarry

SUBJECT: SERVICE ROAD - MERINO PARK

CONSIDERED BY: Committee on Public Works

DISPOSITION: Attached is Resolution requesting the above road to
be repaved.

Vincent Vespe
City Clerk



CITY OF PROVIDENCE, RHODE ISLAND
MAYOR JOSEPH A. DOORLEY, JR.

DEPARTMENT OF PUBLIC WORKS . 700 ALLENS AVENUE . 02905

Lawrence P. McGarry, Director

Robert B. Strong, Deputy Director

March 23, 1970

Chairman of the Public Works Committee
Providence City Council
City Hall-Providence, R. I.

Dear Sir:

The Service Road from Hartford Avenue to Merino Park is
in very poor condition and should be replaced.

Very truly yours,

A handwritten signature in dark ink, appearing to read "Lawrence P. McGarry", is written over the typed name.

Lawrence P. McGarry
Director of Public Works

LPMCG:jm

City of Providence, R. I.
Department of City Clerk

MEMORANDUM

• DATE: March 20, 1970
; TO: Director of Public Works McGarry
SUBJECT: SERVICE ROAD - MERINO PARK
CONSIDERED BY: Committee on Public Works
DISPOSITION: Attached is Resolution requesting the above road to
be repaved.

Vernon Vespe

City Clerk

THE CITY OF PROVIDENCE
STATE OF RHODE ISLAND AND PROVIDENCE PLANTATIONS

RESOLUTION OF THE CITY COUNCIL

No. 276

Approved July 8, 1970

RESOLVED, that the accompanying petition of the Architectural Agent for Machine Printers and Engravers Association of the United States is hereby granted a permit for the extension of underground parking facilities and utility enclosure under the sidewalks at the southwest corner of Empire and Washington Streets in the City of Providence, as shown on attached drawing.

IN CITY COUNCIL

JUL 2 - 1970

READ and PASSED

.....
President
.....
Clerk

APPROVED

JUL 8 1970

.....
MAYOR

THE COMMITTEE ON

Public Works

Approves Passage of
The Within Resolution

Unanimous Verdict

June 23, 1970

Clark

CITY OF PROVIDENCE
STATE OF RHODE ISLAND AND PROVIDENCE PLANTATIONS

PETITION TO THE CITY COUNCIL

TO THE HONORABLE CITY COUNCIL OF THE CITY OF PROVIDENCE:

The undersigned respectfully petitions your honorable body

to extend our (underground parking facilities and utility enclosure
under the sidewalks at the southwest corner of Empire and Washington
Streets in the city of Providence, as shown on attached drawing.)

Upon investigation, we have ascertained that there are no utilities
located under this area, and having this area utilized would increase
the parking facilities that would be made available to the community.

The Machine Printers and Engravers Association of the United States
Developers of Parcel 14A of the Weybosset Hill Redevelopment Program

SIGNED




IRA RAKATANSKY

Architectural Agent for Machine Printers and Engravers
Association of the United States.




MAYFLOWER SAVINGS AND LOAN ASSOCIATION
MACHINE PRINTERS AND ENGRAVERS ASSOCIATION OF THE UNITED STATES
OFFICE OF IRA RAKATANSKY ARCHITECT

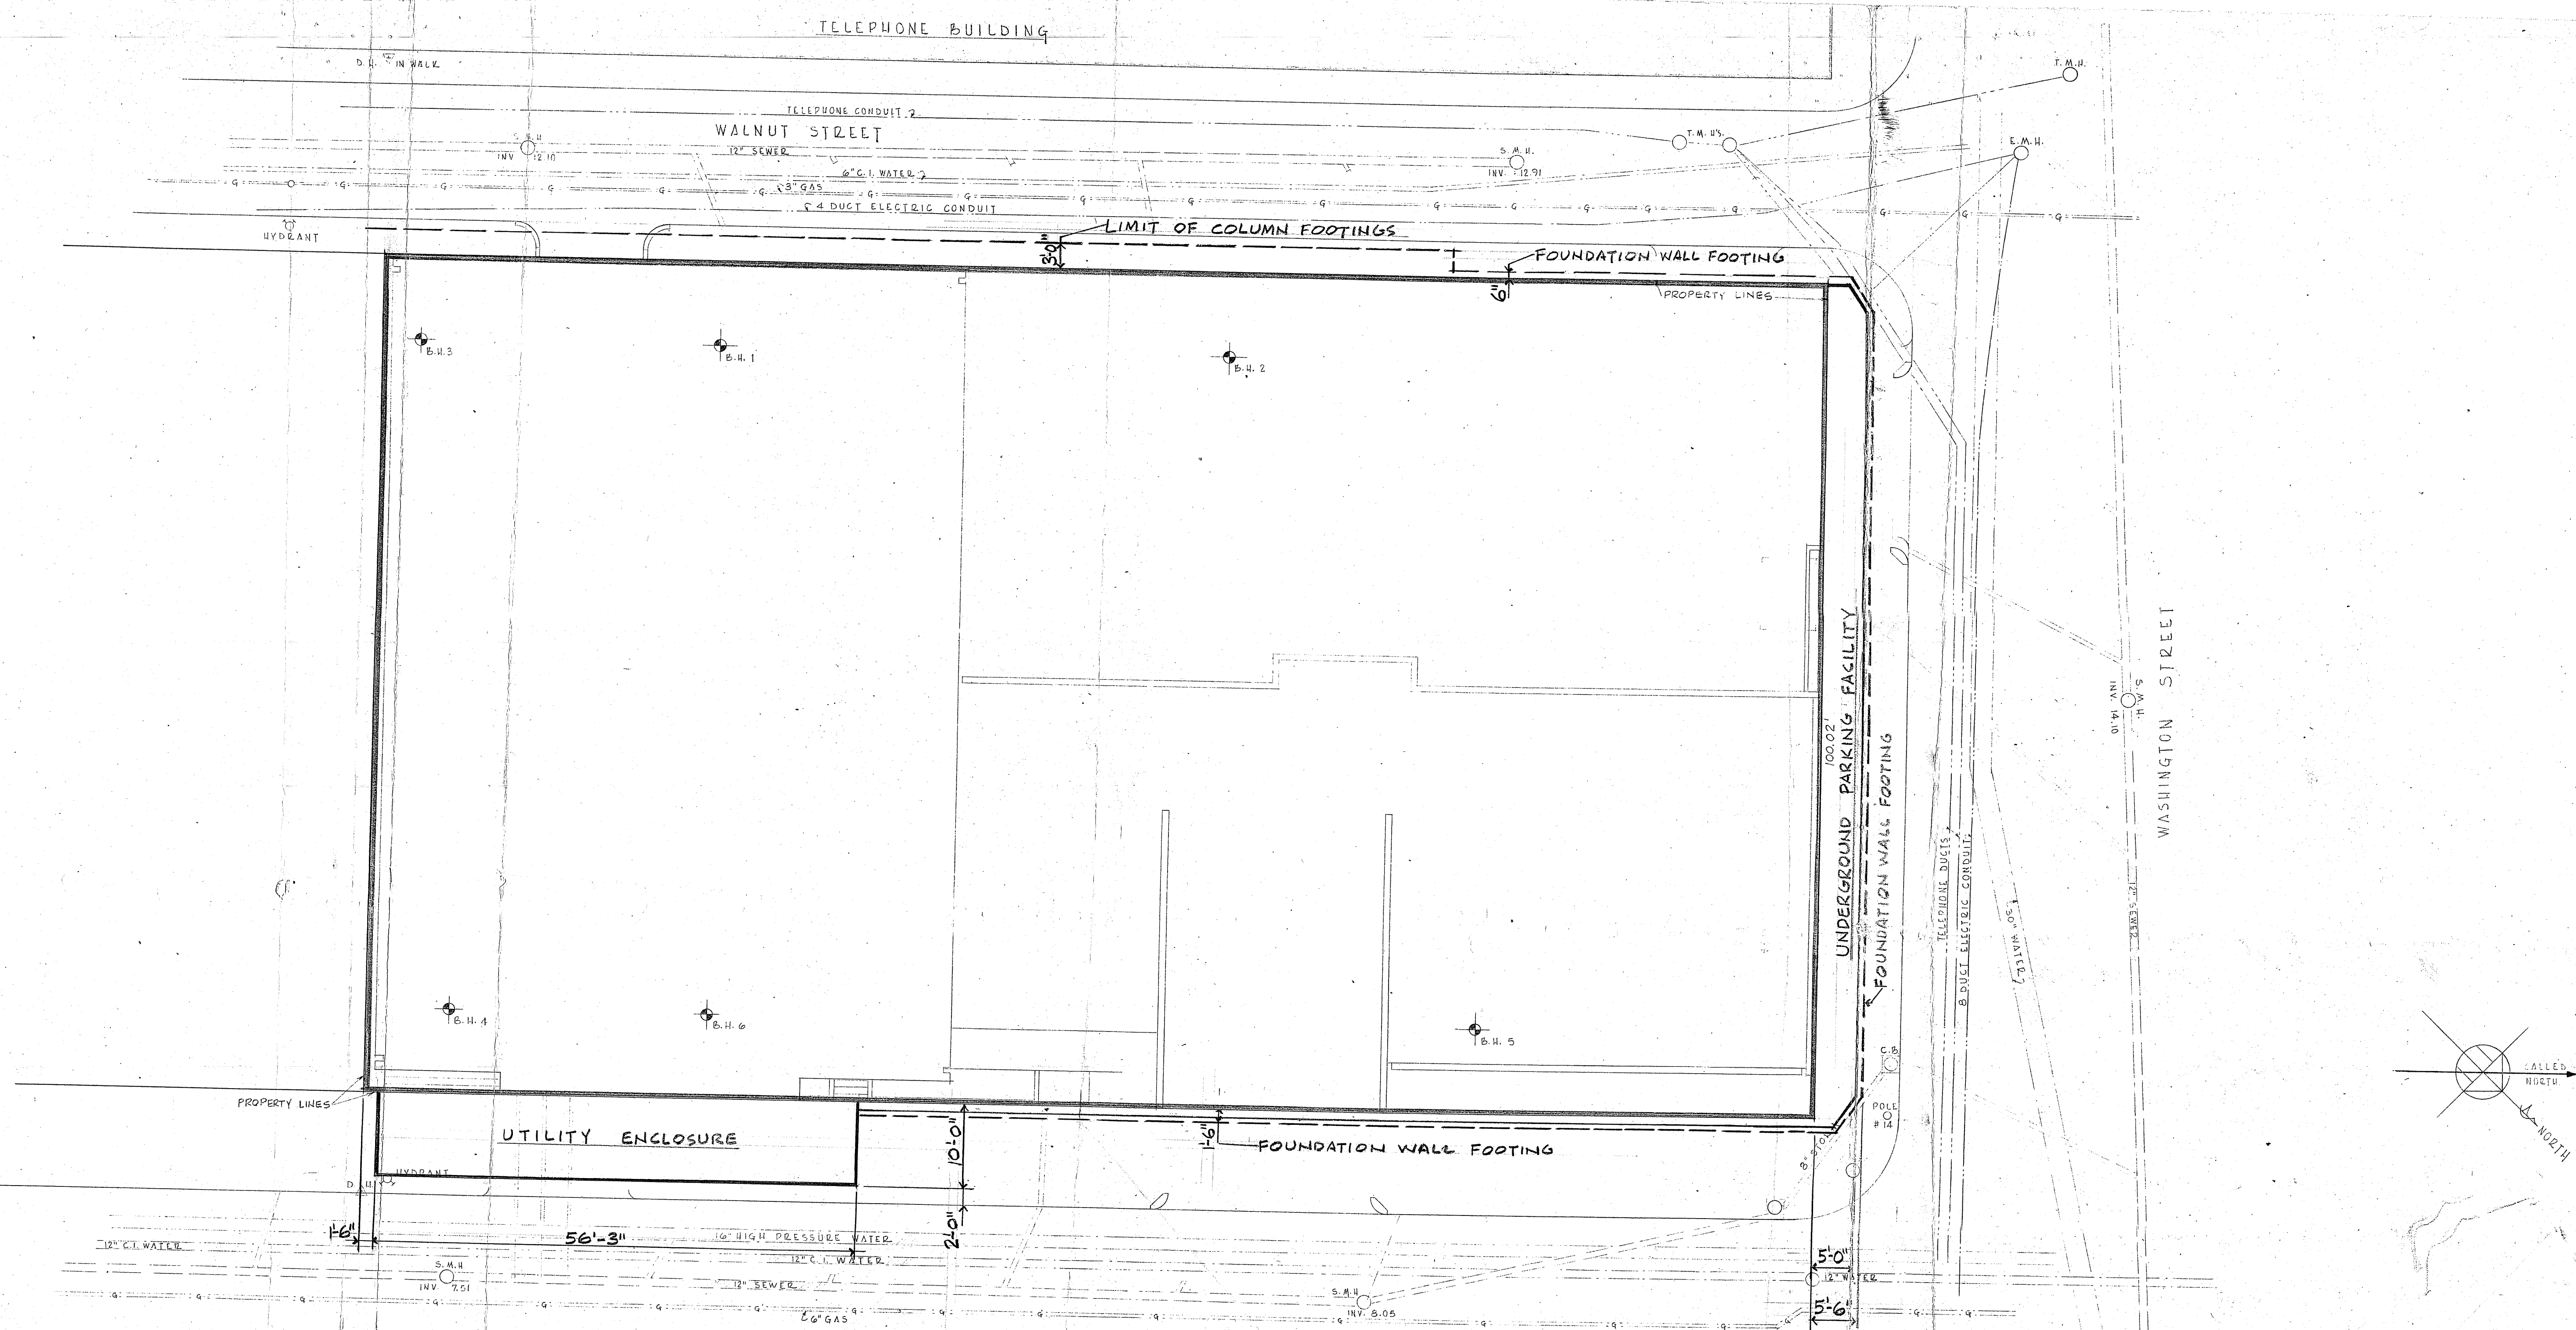

PLAN SHOWING UNDERGROUND PARKING FACILITY
AND UTILITY ENCLOSURE UNDER SIDEWALKS

SITE PLAN
SCALE 1" = 10'-0"

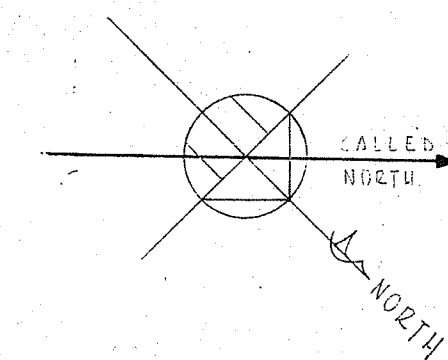

14A REALTY CORPORATION
OFFICE BUILDING

100 EMPIRE STREET PROVIDENCE, R. I.

IRA RAKATANSKY, INC. ARCHITECTS
15 MEETING STREET PROVIDENCE, R. I. 02903

A. A. ABDALIAN STRUCTURAL ENGINEERS
468 PARK AVENUE S. NEW YORK, N. Y. 10016

STRESSINGER & ADAMS MECHANICAL ENGINEERS
1150 WALNUT STREET NEWTON HIGHLANDS, MASS. 02161

SEAL	WORK NO.
	DRAWING NO.
	SCALE DATE

THE CITY OF PROVIDENCE
STATE OF RHODE ISLAND AND PROVIDENCE PLANTATIONS

RESOLUTION OF THE CITY COUNCIL

No. 277

Approved July 8, 1970

RESOLVED, that the Director of Public Works is requested to cause Brookfield street and Sheridan street to be repaved.

IN CITY COUNCIL

JUL 2 - 1970

READ and PASSED

President

Clerk

APPROVED

JUL 8 1970

MAYOR

THE COMMITTEE ON

Public Works.....

Approves Passage of
The Within Resolution

Unanimous Verdict...

June 23, 1970 *Club*

THE CITY OF PROVIDENCE
STATE OF RHODE ISLAND AND PROVIDENCE PLANTATIONS

RESOLUTION OF THE CITY COUNCIL

No. 278

Approved July 8, 1970

RESOLVED, that the Director of Public Works is requested
to cause Baltimore Street to be repaved.

IN CITY COUNCIL

JUL 2 - 1970

READ and PASSED

Joseph A. D'Amico
President
Thomas A. Deapina
Clerk

APPROVED

JUL 8 1970

Joseph A. D'Amico
MAYOR

IN CITY
COUNCIL

MAY 7 - 1970

FIRST READING
REFERRED TO COMMITTEE ON

PUBLIC WORKS
Vincent Vespey, CLERK

THE COMMITTEE ON

Public Works

Approves Passage of
The Within Resolution

Vincent Vespey

Clerk June 23, 1970

Councilman Cola, by request

Department of City Clerk

MEMORANDUM

DATE: May 8, 1970
TO: Director of Public Works McGarry
SUBJECT: BALTIMORE STREET
CONSIDERED BY: Committee on Public Works
DISPOSITION: Attached is copy of Resolution requesting repaving of
above street.

U. Mount Vespa

City Clerk



CITY OF PROVIDENCE, RHODE ISLAND
MAYOR JOSEPH A. DOORLEY, JR.

DEPARTMENT OF PUBLIC WORKS . 700 ALLENS AVENUE . 02905

Lawrence P. McGarry, Director

Robert B. Strong, Deputy Director

June 4, 1970

Chairman of the Public Works Committee
Providence City Council
City Hall-Providence, R. I.

Dear Sir:

The pavement on Baltimore Street is in poor condition
and the street should be repaved.

Very truly yours,

A handwritten signature in dark ink, appearing to read "Lawrence P. McGarry", is written over the typed name and title.

Lawrence P. McGarry
Director of Public Works

LPMCG:jm

RESOLUTION OF THE CITY COUNCIL

No. 279

Approved July 8, 1970

RESOLUTION OF THE PROVIDENCE CITY COUNCIL
AUTHORIZING THE MODEL CITIES AGENCY TO USE A PORTION OF THE
SOUTH PROVIDENCE PLAYGROUND FOR THE ERECTION OF
TWO TEMPORARY BUILDINGS

WHEREAS, the Model Cities Agency requests the Providence City Council authorization to use a portion of the City owned land commonly referred to as the South Providence Playground, Lot 8, Plat 45, Assessor's Plat Book dated December, 1968, for the purpose of erecting two temporary buildings under the Model Cities Program;

WHEREAS, the Model Cities Agency desires to erect two temporary buildings on the South Providence Playground for the purpose of accommodating an Adult Education Project and a Day Care Center;

WHEREAS, the Federal government mandates that all capital improvements, upon termination of their primary use, shall become the property of the City of Providence;

WHEREAS, the Providence Redevelopment Agency has granted approval to the Model Cities Agency to construct two temporary buildings on the Willard Center Unit II Urban Renewal Project, e.g. Lot 8, Plat 45, Assessor's Plat Book dated December, 1968, at its meeting on May 12, 1970;

NOW, THEREFORE, be it resolved by the Providence City Council as follows:

SEC. 1. That the Providence City Council hereby grants authorization to the Model Cities Agency to use a portion of the South Providence Playground, Lot 8, Plat 45, Assessor's Plat Book dated December, 1968, for the purpose of erecting a temporary building for the Adult Education Project and a temporary building for a Day Care Center.

SEC. 2. That the City of Providence will assume ownership of the two buildings upon termination of their primary intended use.

SEC. 3. That the Special Assistant to the Mayor for Model Cities is authorized to do all things necessary in order to insure the timely erection and completion of the two temporary buildings.

A TRUE COPY:

Attest

Vincent Vespia
City Clerk

IN CITY COUNCIL

JUL 2 - 1970

READ and PASSED

.....
President
Clerk

APPROVED

JUL 8 1970
Joseph A. Doolley, Jr.
MAYOR

IN CITY
COUNCIL

JUN 18 1970

FIRST READING
REFERRED TO COMMITTEE ON
CITY PROPERTY

Ummant Vesper
CLERK

THE COMMITTEE ON

City Property
Approves Passage of
The Within Resolution

Ummant Vesper
Chairman
June 24, 1970 Clerk

*Councilman McNulty and
Councilman Persico, by request*

JUN 16 8 53 AM '70
DEPT. OF CITY CLERK
PROVIDENCE, R.I.

FILED



EXECUTIVE DEPARTMENT . CITY OF PROVIDENCE . RHODE ISLAND

MAYOR JOSEPH A. DOORLEY, JR.

June 24, 1970

Honorable Joseph Prete, Chairman
Committee on City Property
City Hall
Providence, R. I.

Dear Joe:

At the Council meeting of June 18th a resolution granting permission for the erection of two temporary buildings at the South Providence Playground was referred to your Committee.


The resolution allows the Model Cities Agency to erect two temporary buildings to be used as a Day Care Center and an Adult Education Center.

It is my understanding that plans for these buildings have met with the approval of the Building Inspector and the Redevelopment Agency.

I am extremely anxious to see some visible progress in the Model Cities Area and respectfully urge your Committee to recommend passage at the next Council meeting on July 2nd.

With warm personal regards, I am

Sincerely yours,

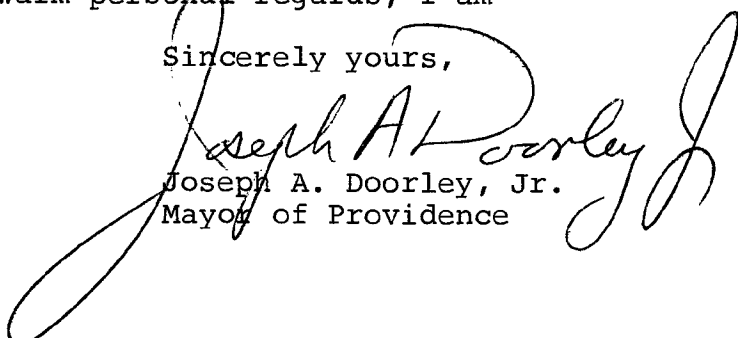
Joseph A. Doorley, Jr.
Mayor of Providence

JAD:mmh

THE CITY OF PROVIDENCE
STATE OF RHODE ISLAND AND PROVIDENCE PLANTATIONS

RESOLUTION OF THE CITY COUNCIL

No. 280

Approved July 8, 1970

RESOLVED, That permission is granted to Boston Window and Building Cleaning Company to clean by sandblast process building located at 155 Clifford street, Providence, R. I., all in accordance with accompanying petition, approved July 1, 1970, by the Director of the Department of Building Inspection.

IN CITY COUNCIL

JUL 2 - 1970

READ and PASSED

William H. Casper
President
William H. Casper
Clerk

APPROVED

JUL 8 1970

Joseph A. Donley Jr.
MAYOR

Councilman Allen, by request
Council President Doyle and

CITY OF PROVIDENCE
STATE OF RHODE ISLAND AND PROVIDENCE PLANTATIONS

PETITION TO THE CITY COUNCIL

TO THE HONORABLE CITY COUNCIL OF THE CITY OF PROVIDENCE:

The undersigned respectfully petitions your honorable body

For permission to sandblast the Exterior of the Bldg
at 150 Clifford St Prov, R.I.

Said work to be performed during regular Work Days
the job is to be done by Boston Bldg Cleaning Co
48 Acorn St, Prov R.I. which company has
on file the following Certificates of Insurance

Workman's Compensation Full Coverage under the law
Comp \$25,000 \$50,000
Bodily injury \$25,000.00 \$50,000
Property Damage \$25,000

Boston Supply Co Inc
Boston Bldg Cleaning Co
by Philip Venturo

Approved - July 1, 1970

V. DiMare

Dir. Dept. Bldg. Insp

FILED

JUL 1 1 09 PM '70

DEPT. OF CITY CLERK
PROVIDENCE, R. I.

RECEIVED JUL 1 1970

RECEIVED JUL 1 1970

RECEIVED JUL 1 1970